


PLANNING APPLICATION DRAWING P960/200
 Date submitted

M. R. PARTNERSHIP
 19 APR 1996
 ISSUED

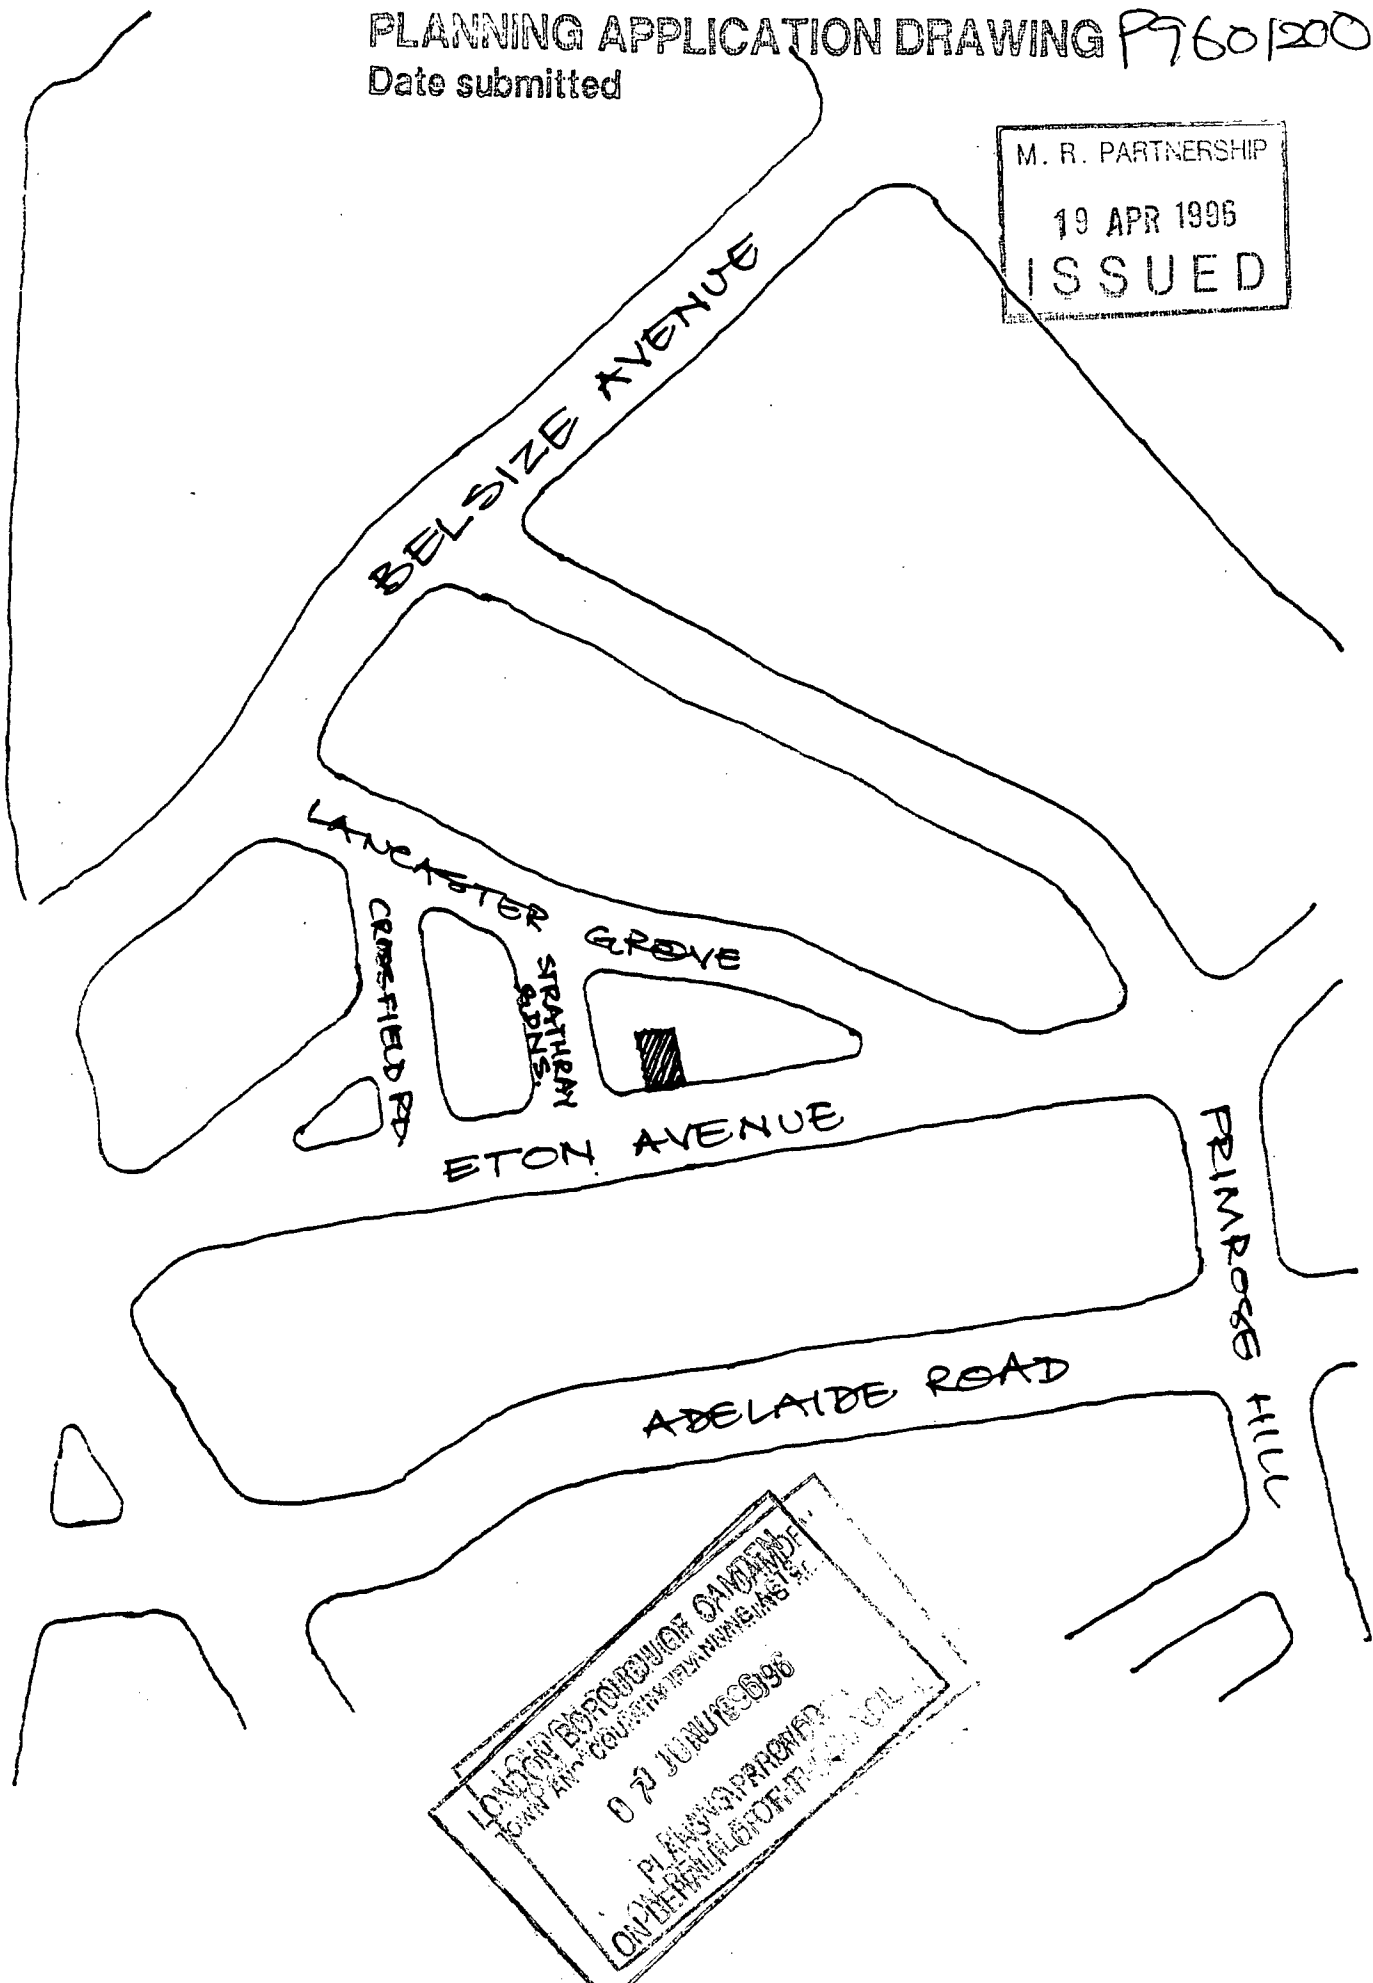

LONDON BOROUGH OF CAMDEN
 TOWN AND COUNCILS PLANNING DEPT.
 0 20 JUN 1996
 PLANS APPROVED
 ON BEHALF OF THE LOCAL AUTHORITY

M·R PARTNERSHIP
 ARCHITECTS & INTERIOR DESIGNERS
 29 FOLEY STREET · LONDON W1P 7LB
 Tel 071-631 5405 · Fax 071-631 5186

JOB
 34-40 ETON AVENUE
 LONDON NW3

DATE	APRIL 1996
SCALE	NTS.
DWNG No.	REV
1558	