


CAMDEN M. B. O F S T.

L.B. OF CAMDEN

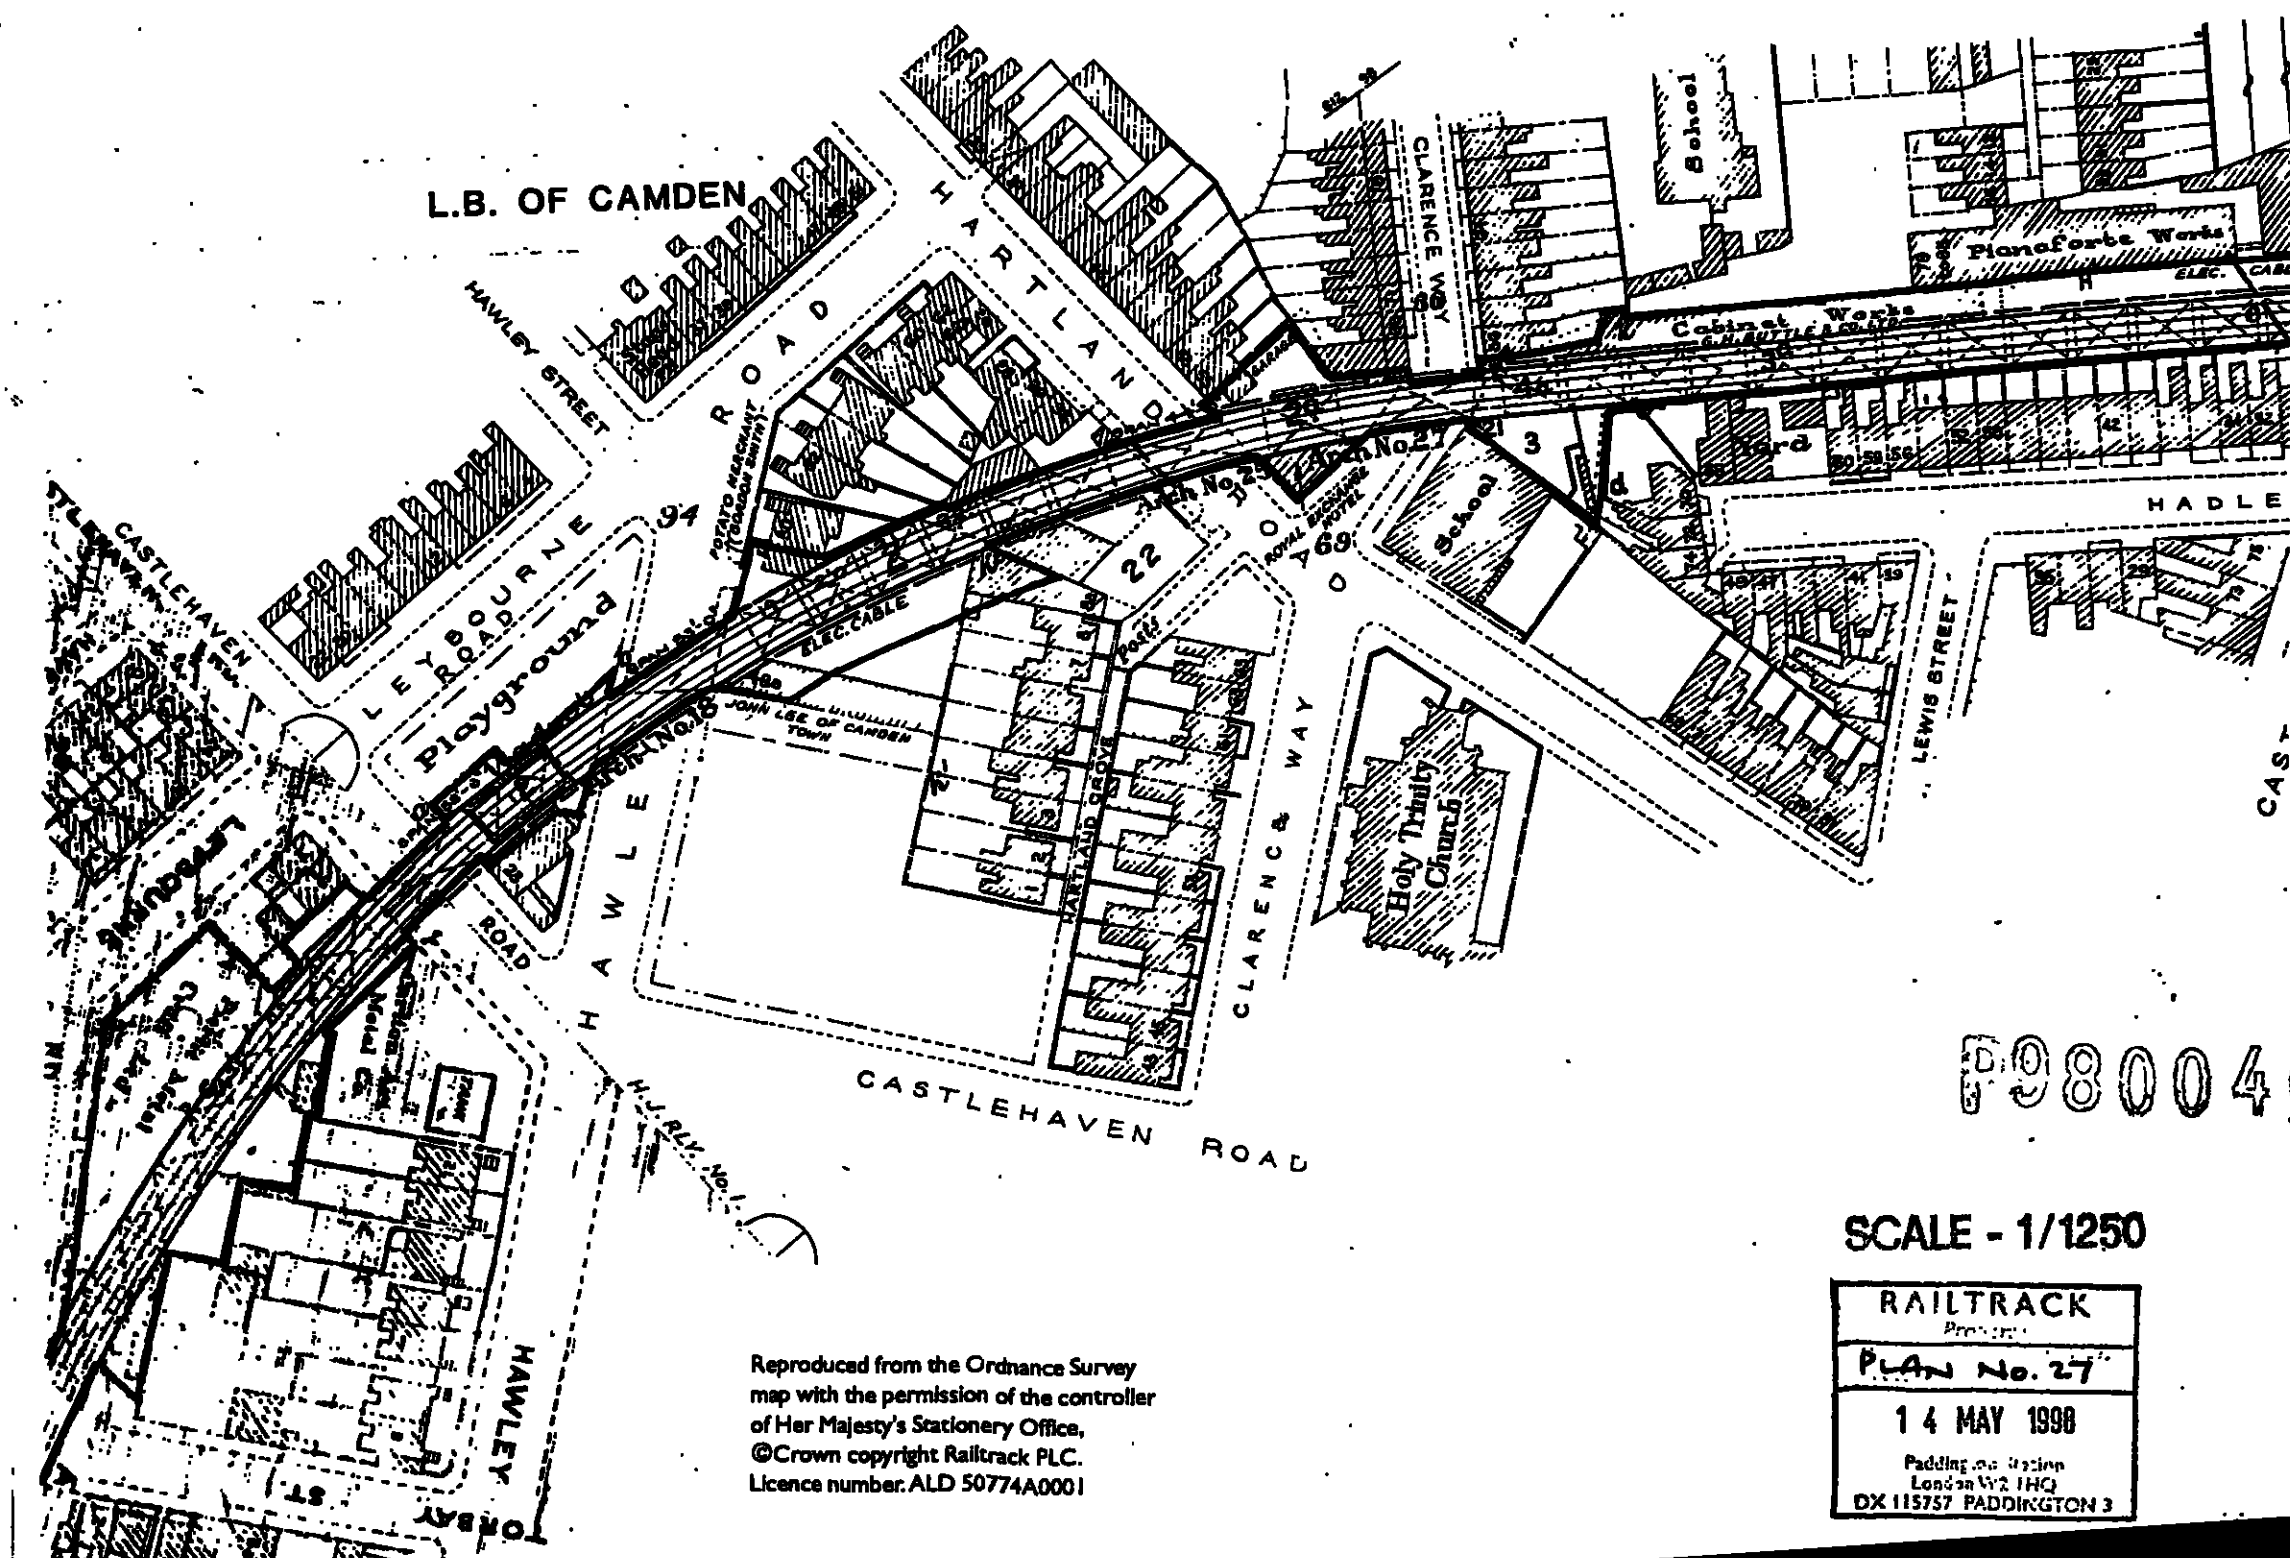

P9800497

SCALE - 1/1250

RAILTRACK
Proprietor:
PLAN No. 27
14 MAY 1998
Paddington Station London W2 1HQ DX 115757 PADDINGTON 3

Reproduced from the Ordnance Survey map with the permission of the controller of Her Majesty's Stationery Office, ©Crown copyright Railtrack PLC. Licence number: ALD 50774A0001