



NOTES

drawing revised 15-9-97 to
show site boundary

PE9700644



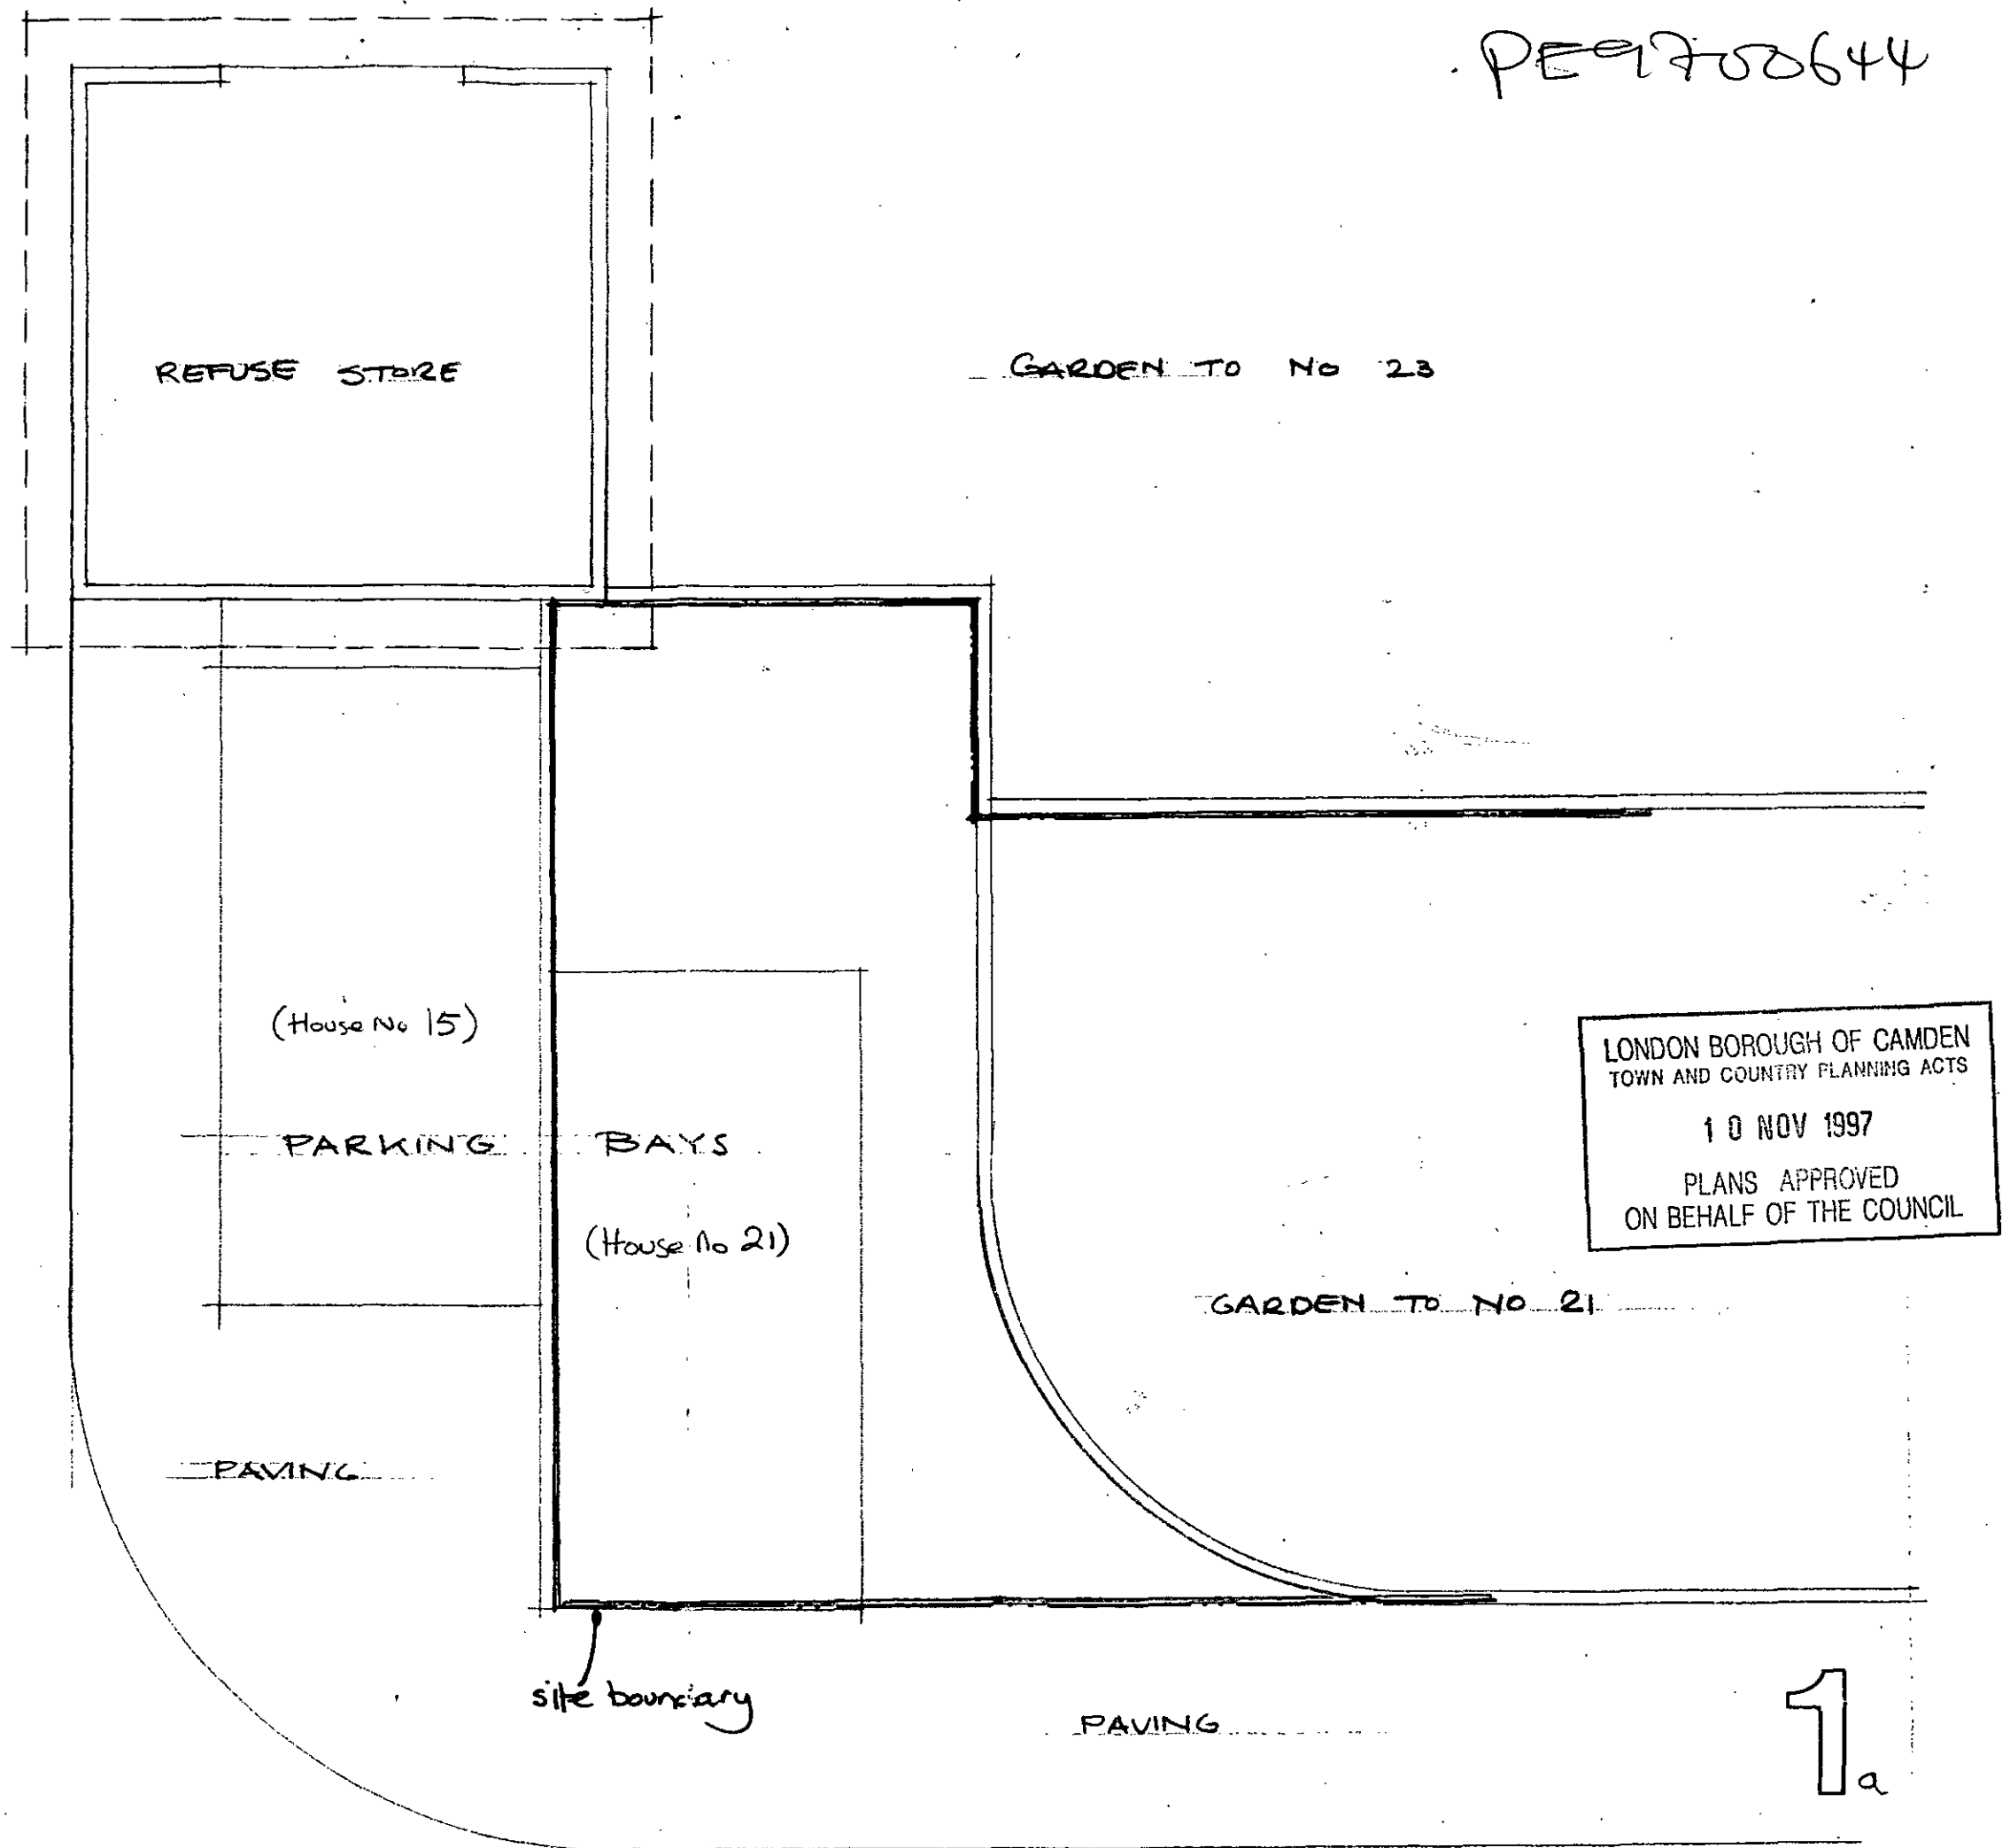


PROPOSED NEW GARAGE SITE AS EXISTING SCALE 1:50

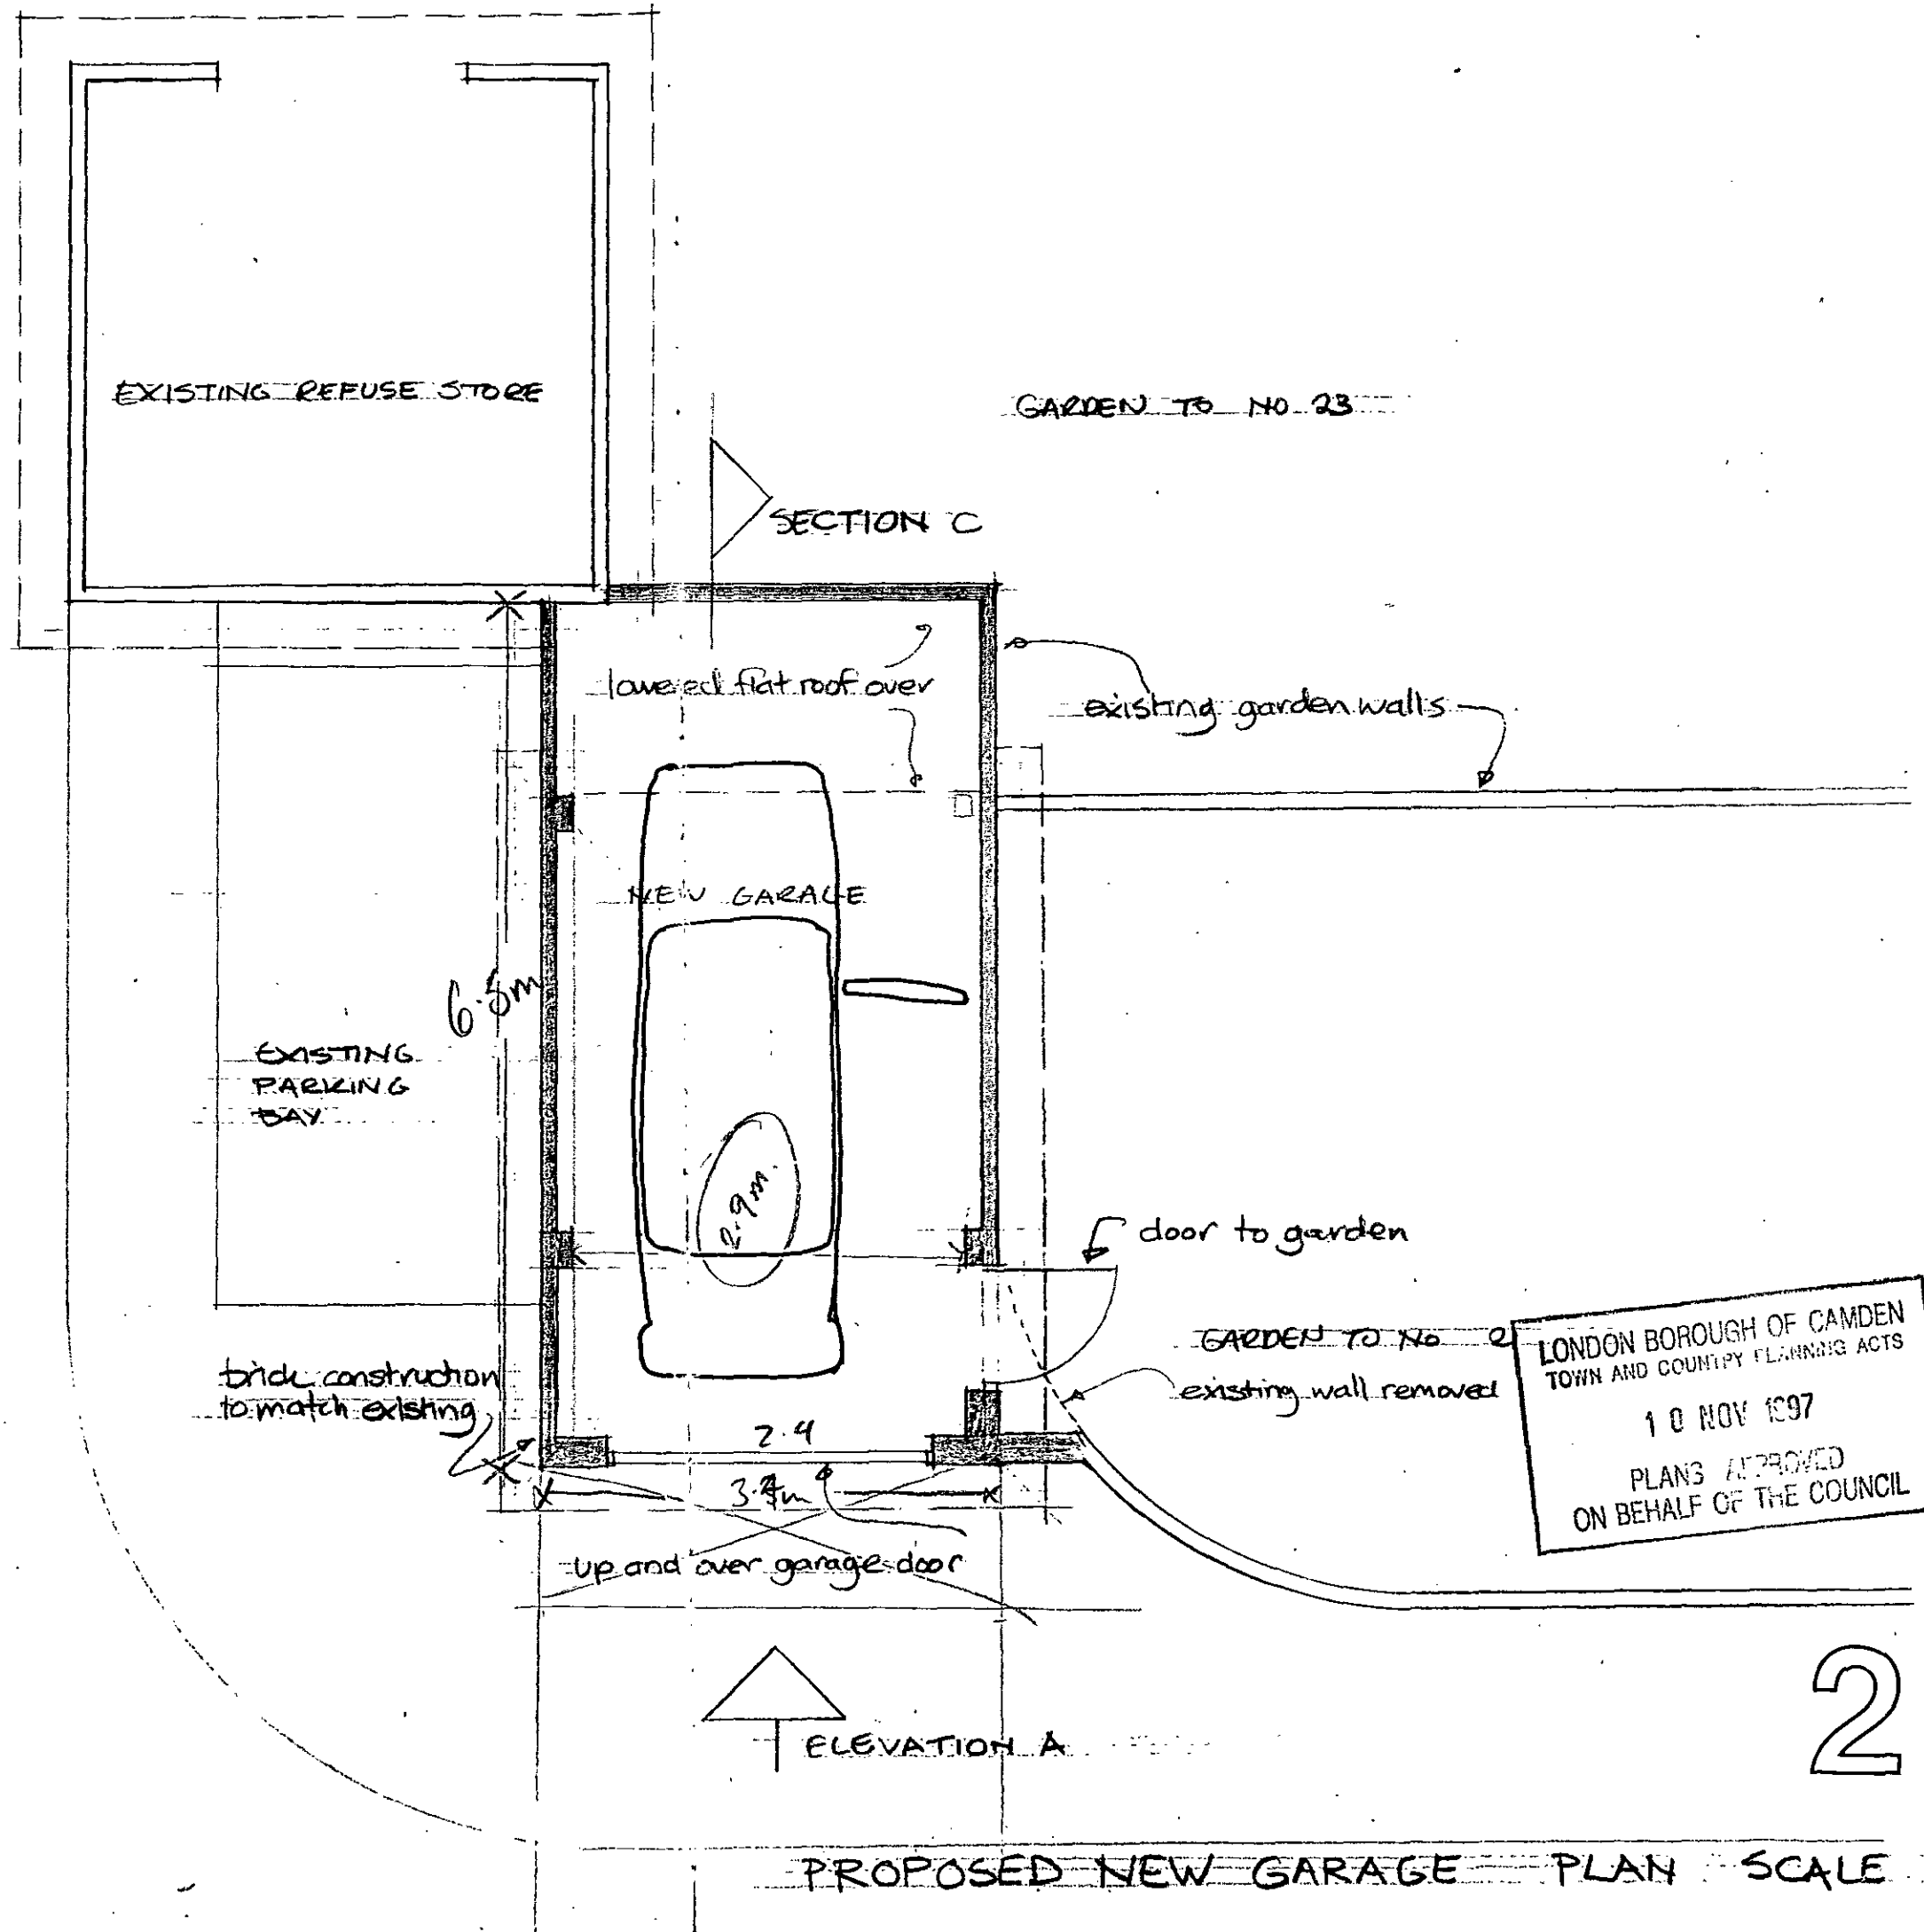

7th 900 1150

PROPOSED NEW GARAGE PLAN SCALE 1:50

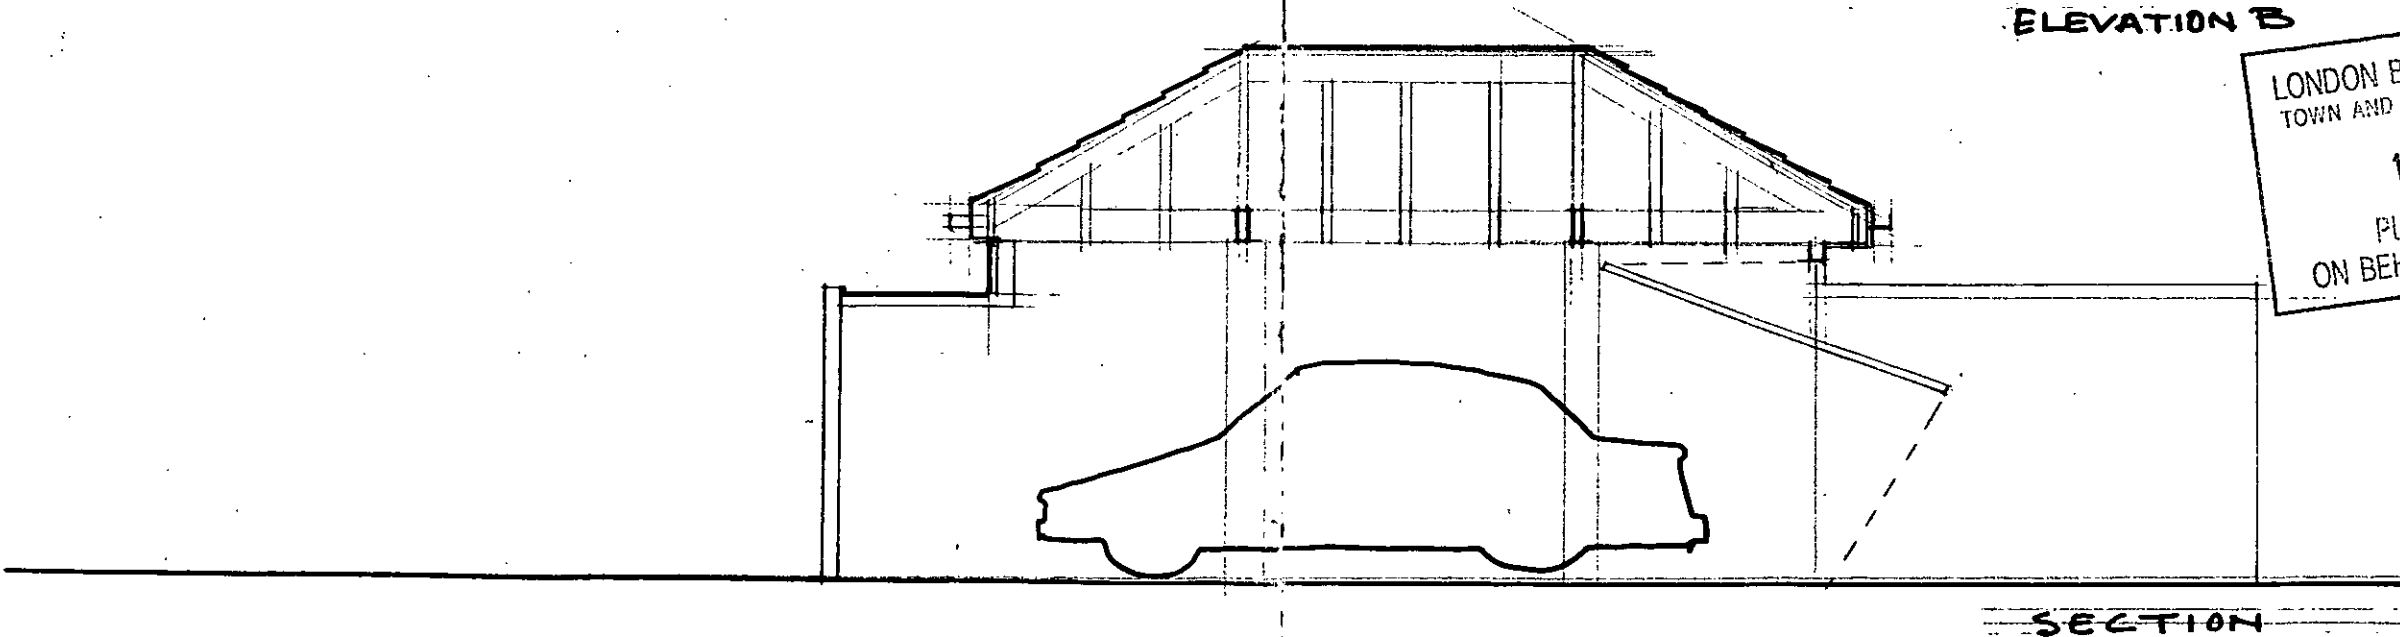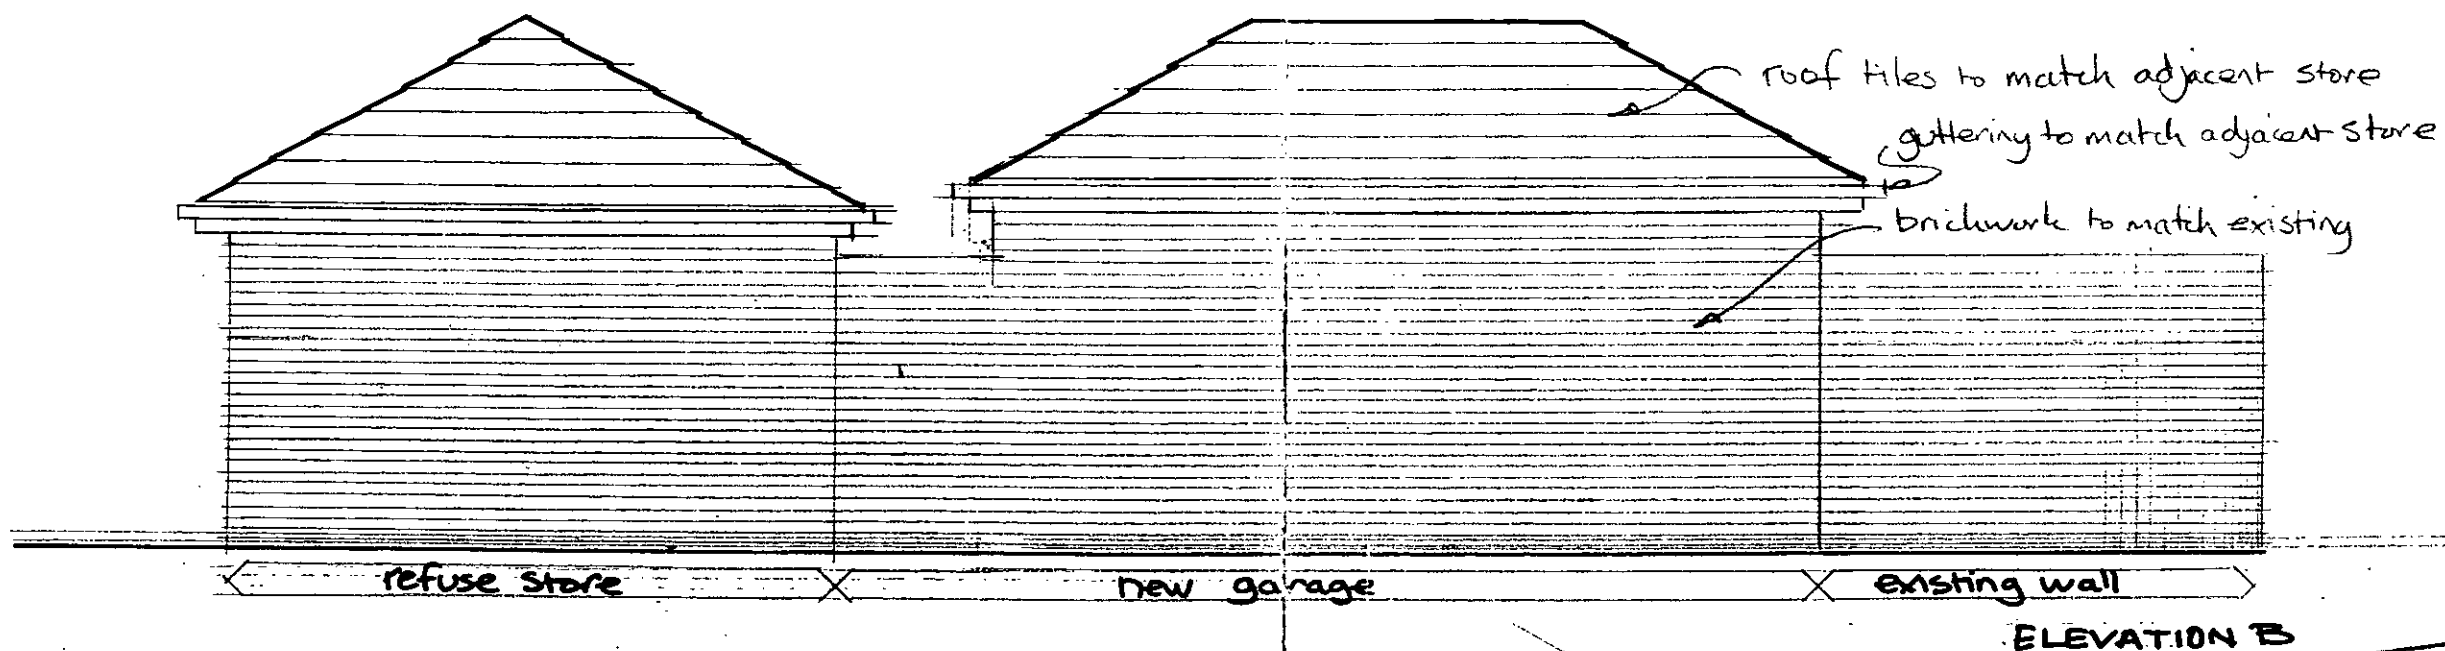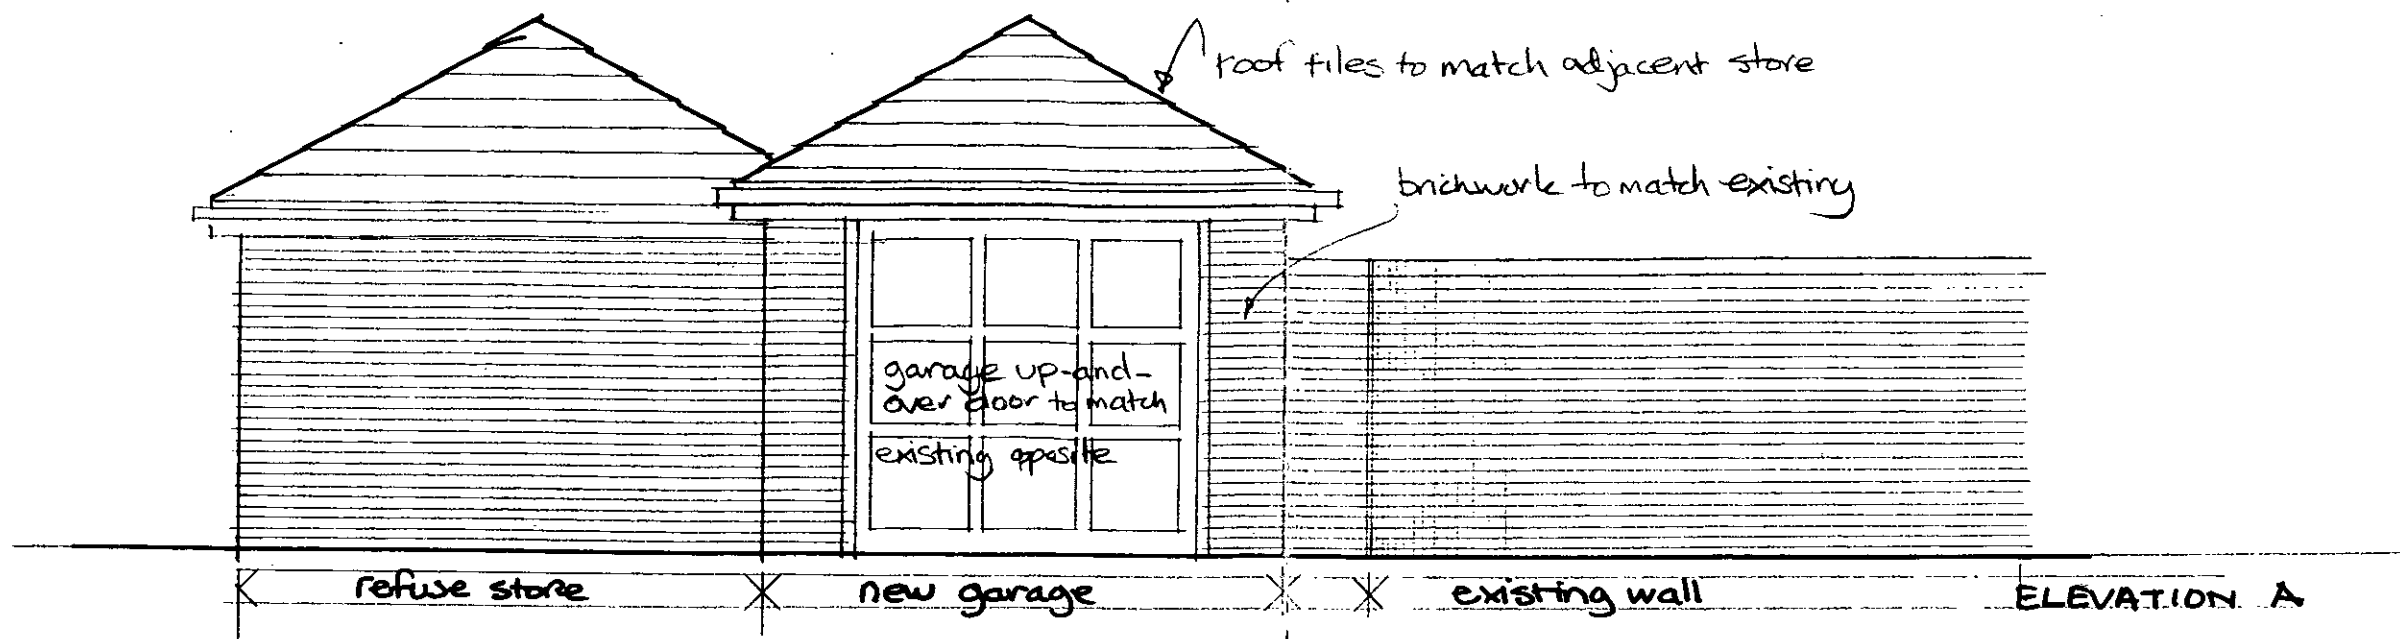

LONDON BOROUGH OF CAMDEN
TOWN AND COUNTRY PLANNING ACTS
10 NOV 1997
PLANS APPROVED
ON BEHALF OF THE COUNCIL

3

10/11/97