


170 ADELAIDE ROAD, LONDON, NW3.

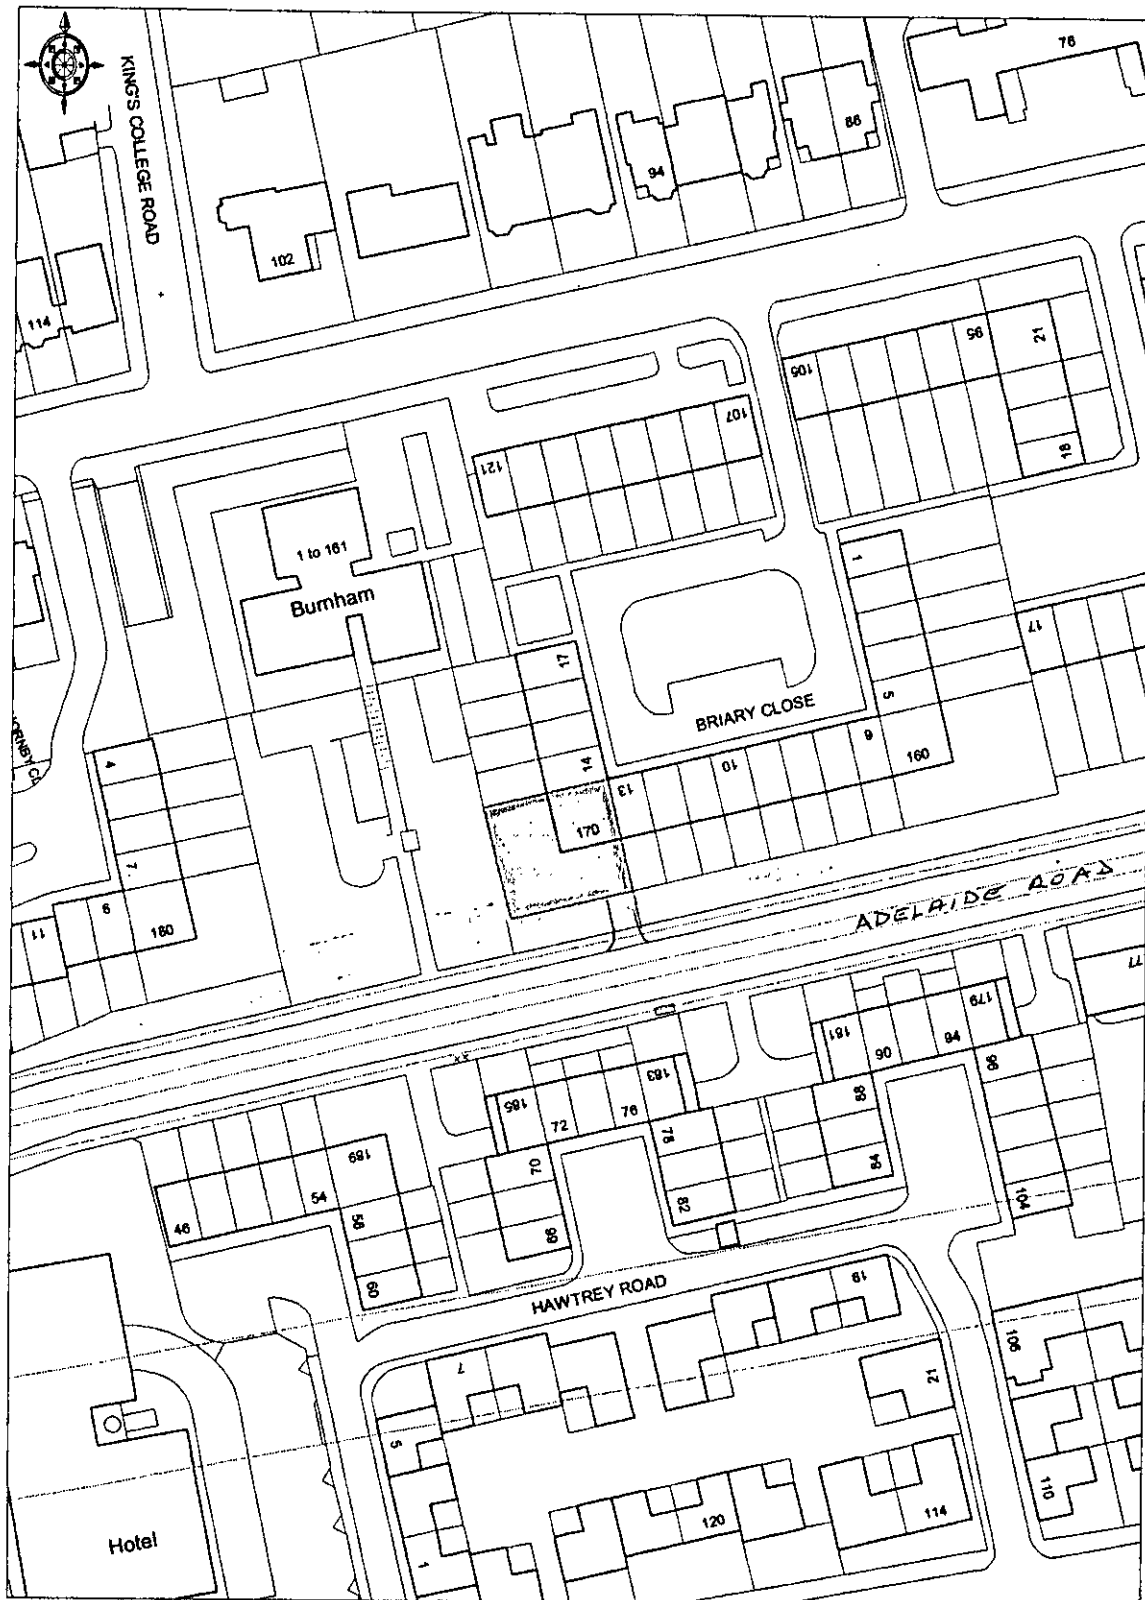


© Crown Copyright 1997 Based on Ordnance Survey digital data (amended) Survey Scale - 1:1250 Plotted Scale - 1:1250
(Scales other than at Survey Scale should not be used for accurate measurement)



Ordnance
Survey
Value Added Reseller

MATTHEWS and GOODMAN

P9700936

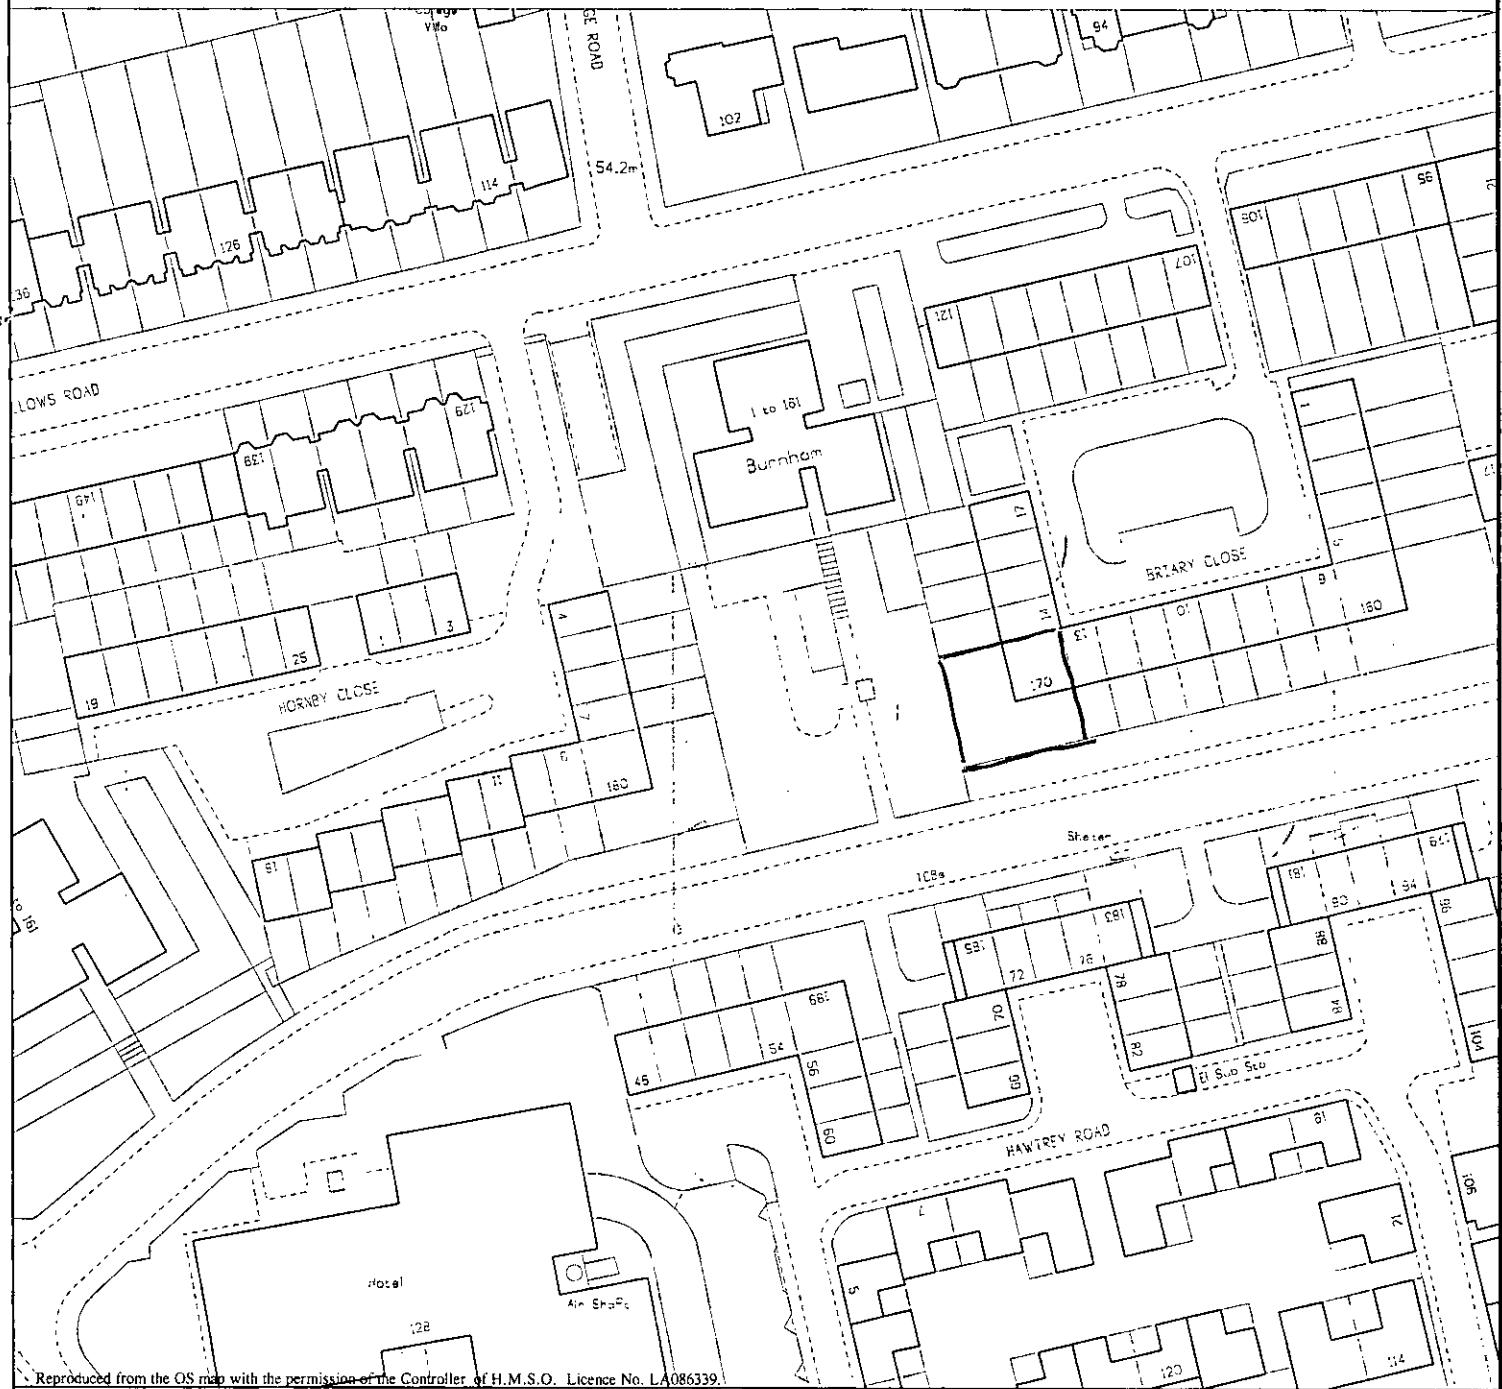

Reproduced from the OS map with the permission of the Controller of H.M.S.O. Licence No. LA086339.

London Borough of Camden 170 Adelaide Road

Environment Department
Town Hall Extension
Argyle Street Entrance
London WC1H 8EQ