


Do Not Scale From This Drawing
All Dimensions Are to Be Checked On Site

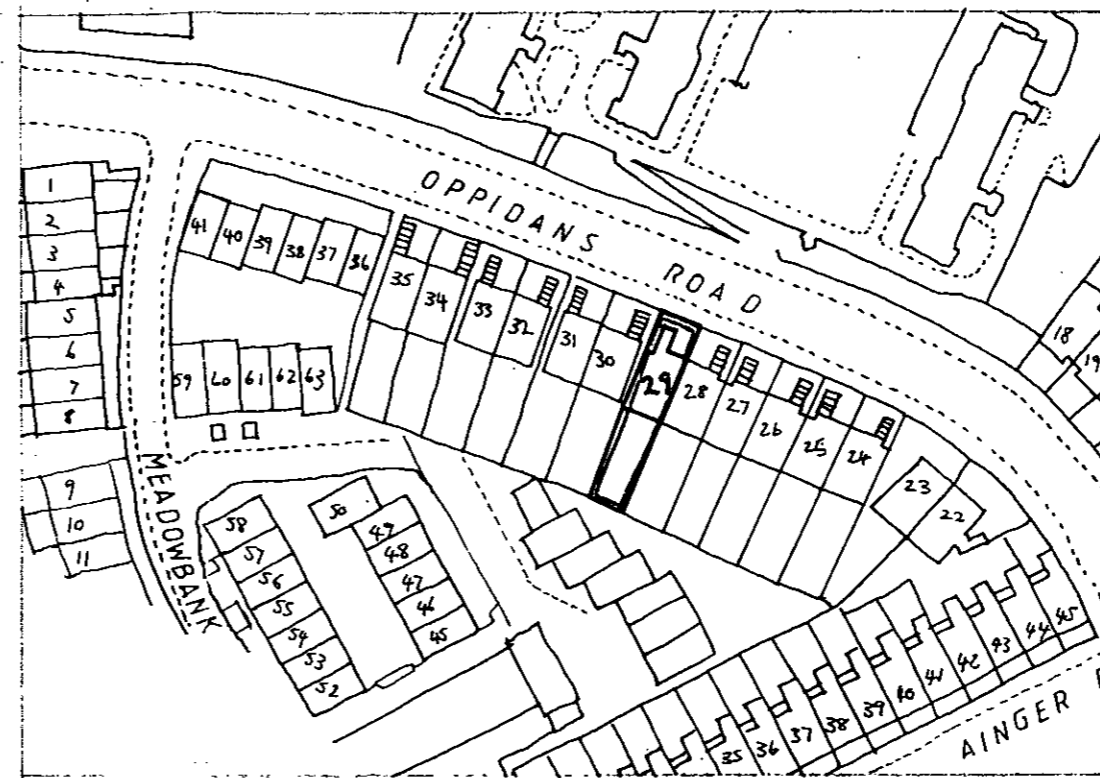

Location Plan

LONDON BOROUGH OF CAMDEN
TOWN AND COUNTRY PLANNING ACTS
22 DEC 1997
PLANS APPROVED
ON BEHALF OF THE COUNCIL

P 9700856

revisions

Job
OPPIDANS ROAD, LONDON. NW3

Drawing
LOCATION PLAN

Scale 1:1250 Date OCT '97


Drawing No. Revision

912/03

ARCHITECTS TOWN PLANNERS DESIGNERS

INHOUSE
DESIGN ASSOCIATES

No. 6 BLACKSTOCK MEWS, BLACKSTOCK ROAD, LONDON N4 2BT
Tel. 0171 359 5044 Fax 0171 354 3284

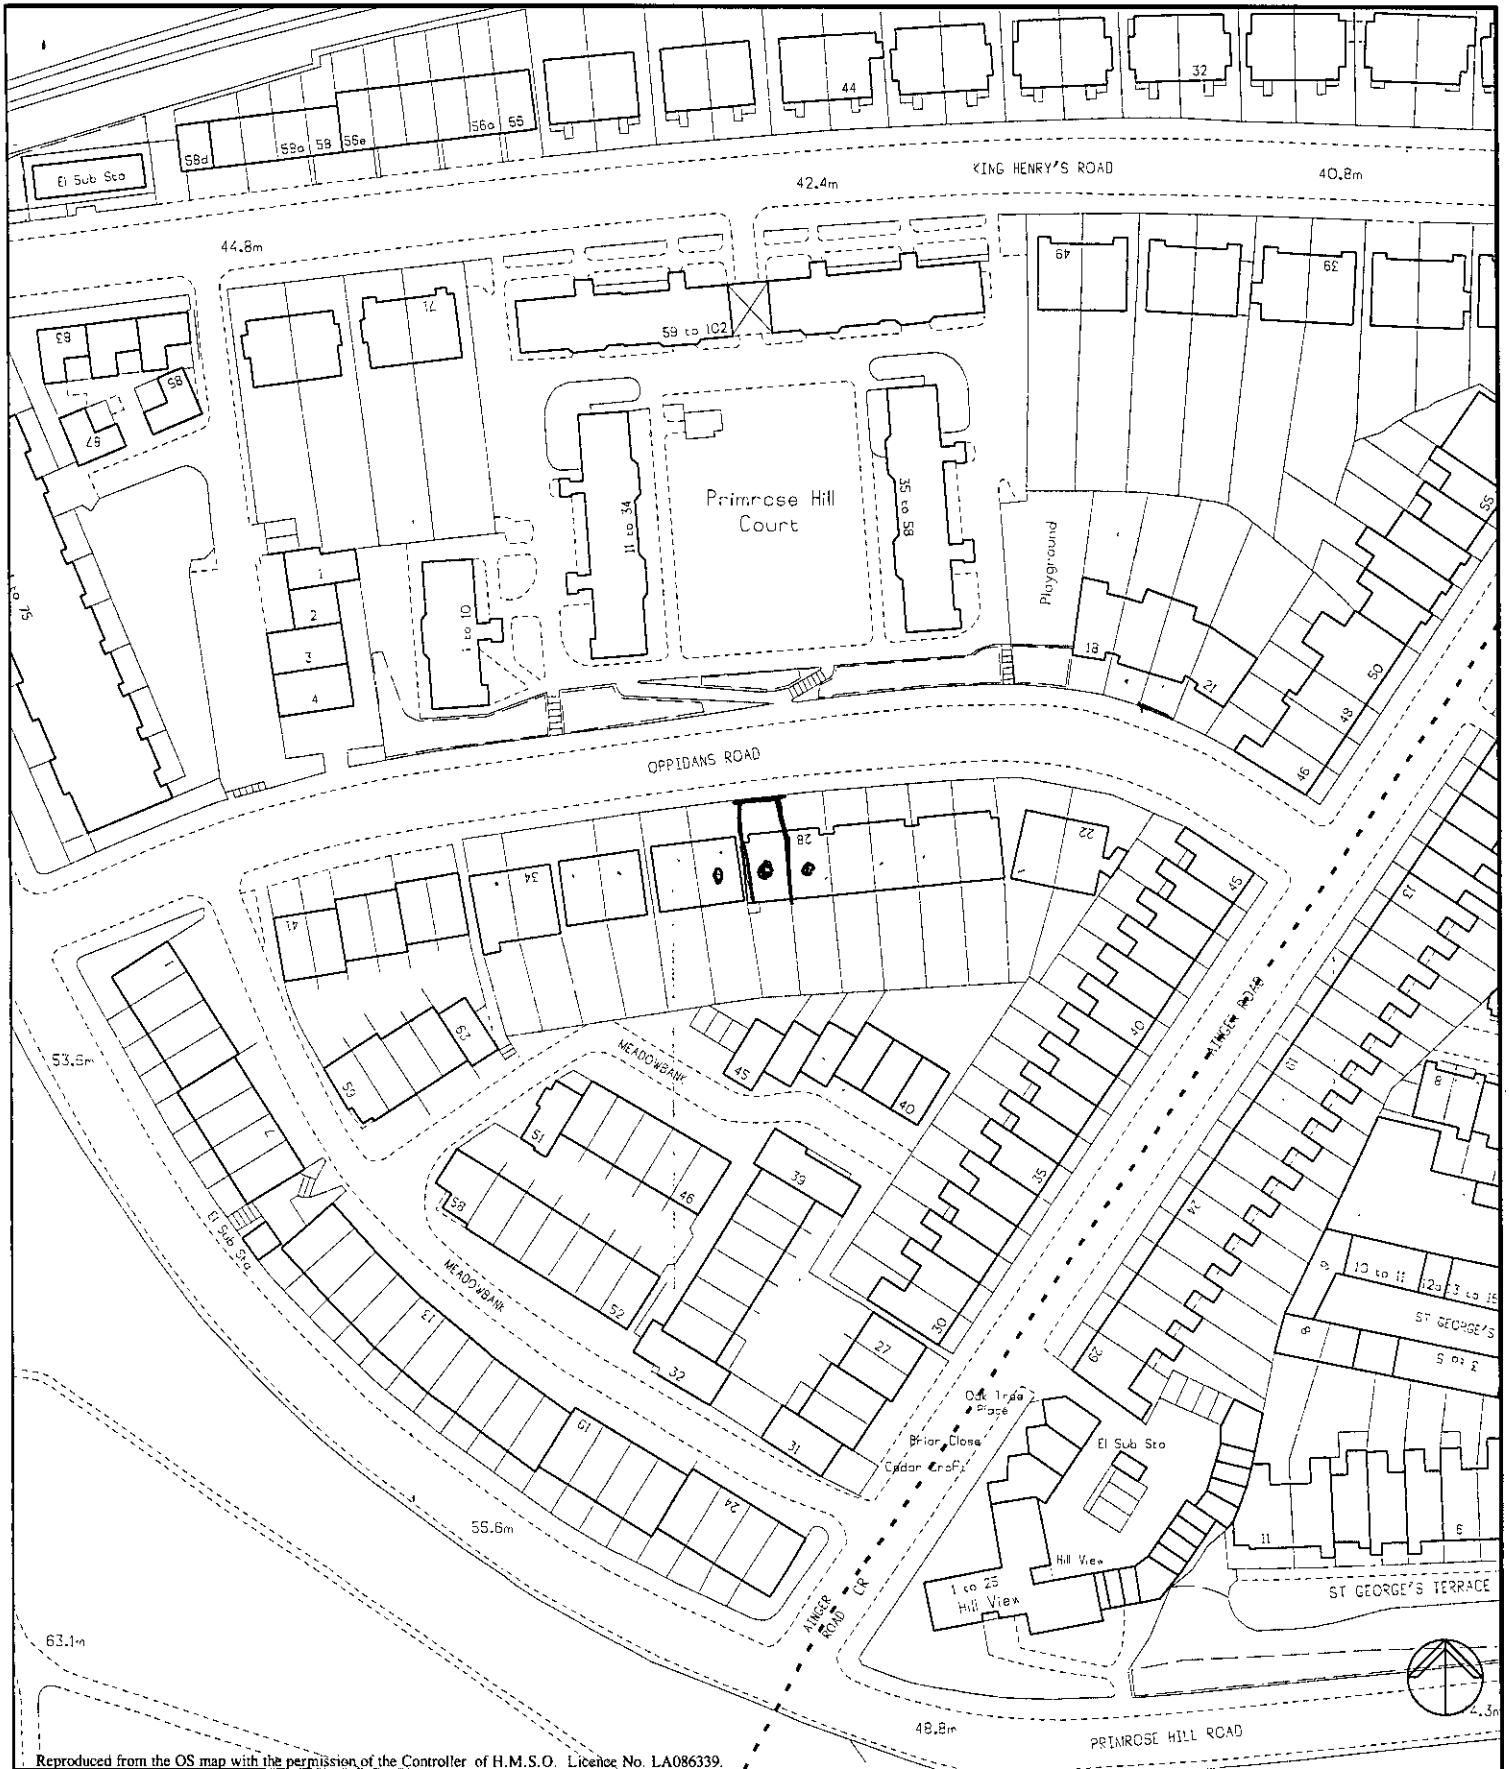

Reproduced from the OS map with the permission of the Controller of H.M.S.O. Licence No. LA086339.

London Borough of Camden *29* Oppidans Road

Environment Department
 Town Hall Extension
 Argyle Street Entrance
 London WC1H 8EQ

Date: 5-Nov-1997 Scale: 1 : 1250