


TP 8500987 R1

PROPOSED CAR PORT

SCALE 1:100

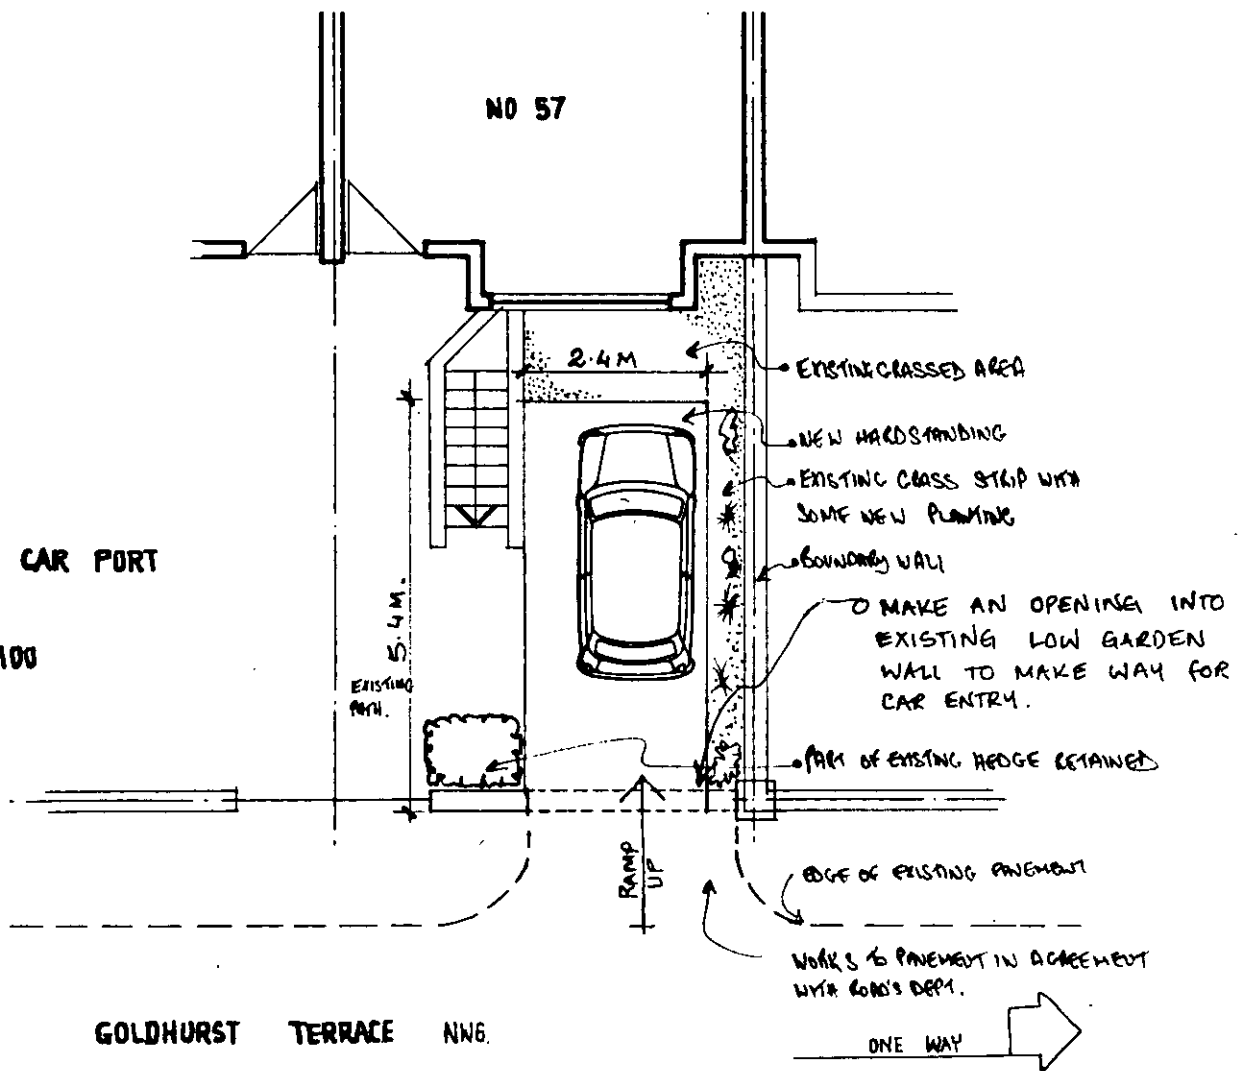

REV. A. DIMENSIONS OF HARDSTANDING SHOW
PART OF HEDGE TO BE RETAINED
GRASS STRIP TO SIDE OF BOUNDARY WALL TO
BE RETAINED. 6 SEPT. 85 ASA.

KHAVARI SHARP PARTNERSHIP

Chartered Architects, Surveyors.

~~35 Howitt Road London NW3 4LU~~ 01-722 6225

01-445 9651

to

reply to

our ref


your ref

date

TP 8500987

EXISTING

SCALE 1:100

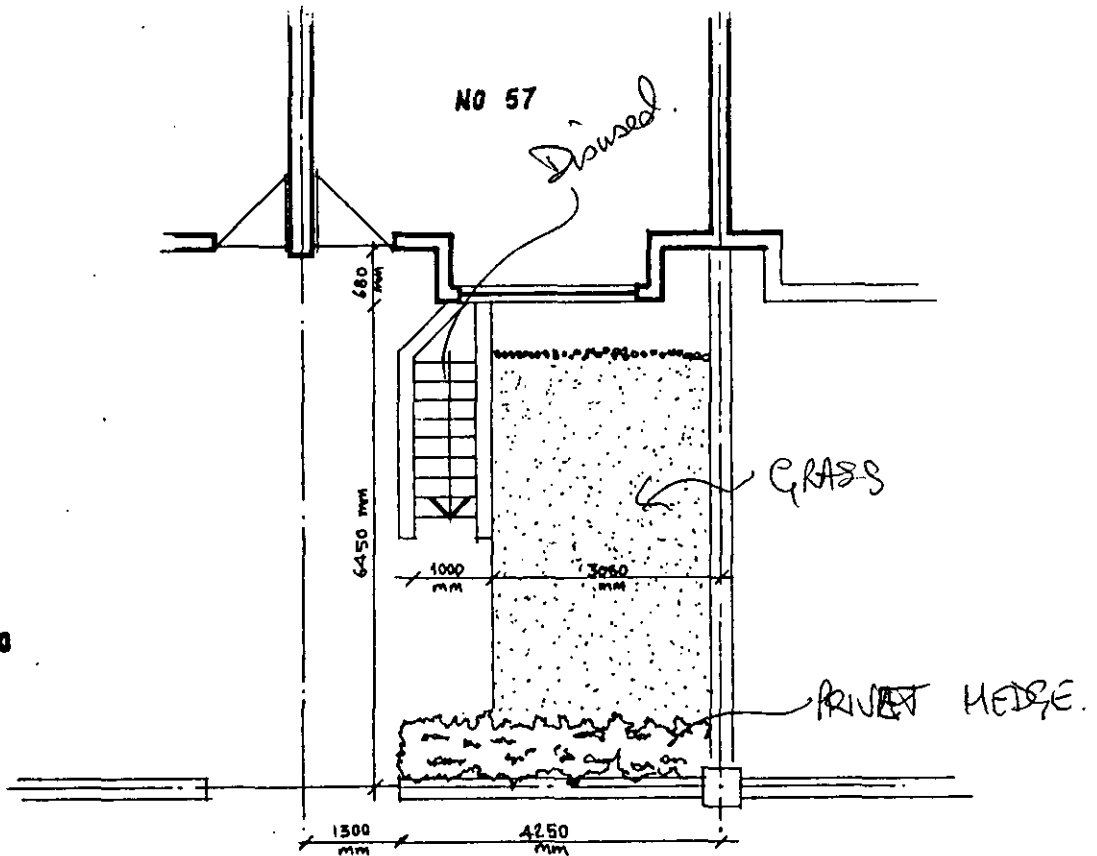

GOLDHURST TERRACE NWG

ONE WAY

DWG NO 140/1A

Joseph Khavari Dip Arch RIBA

Alan Sharp Dip Arch RIBA

Associated Offices: Kuala Lumpur, Malaysia., Nicosia, Cyprus.