

GREATER LONDON

TQ 2504 NE
CAMDEN L B

HAMPSTEAD CENTRAL WARD

259


256

257

250

17P 8004429

LONDON BOROUGH OF CAMDEN
PLANNING AND TRANSPORT
DEPARTMENT
23 SEP 1988
RECEIVED

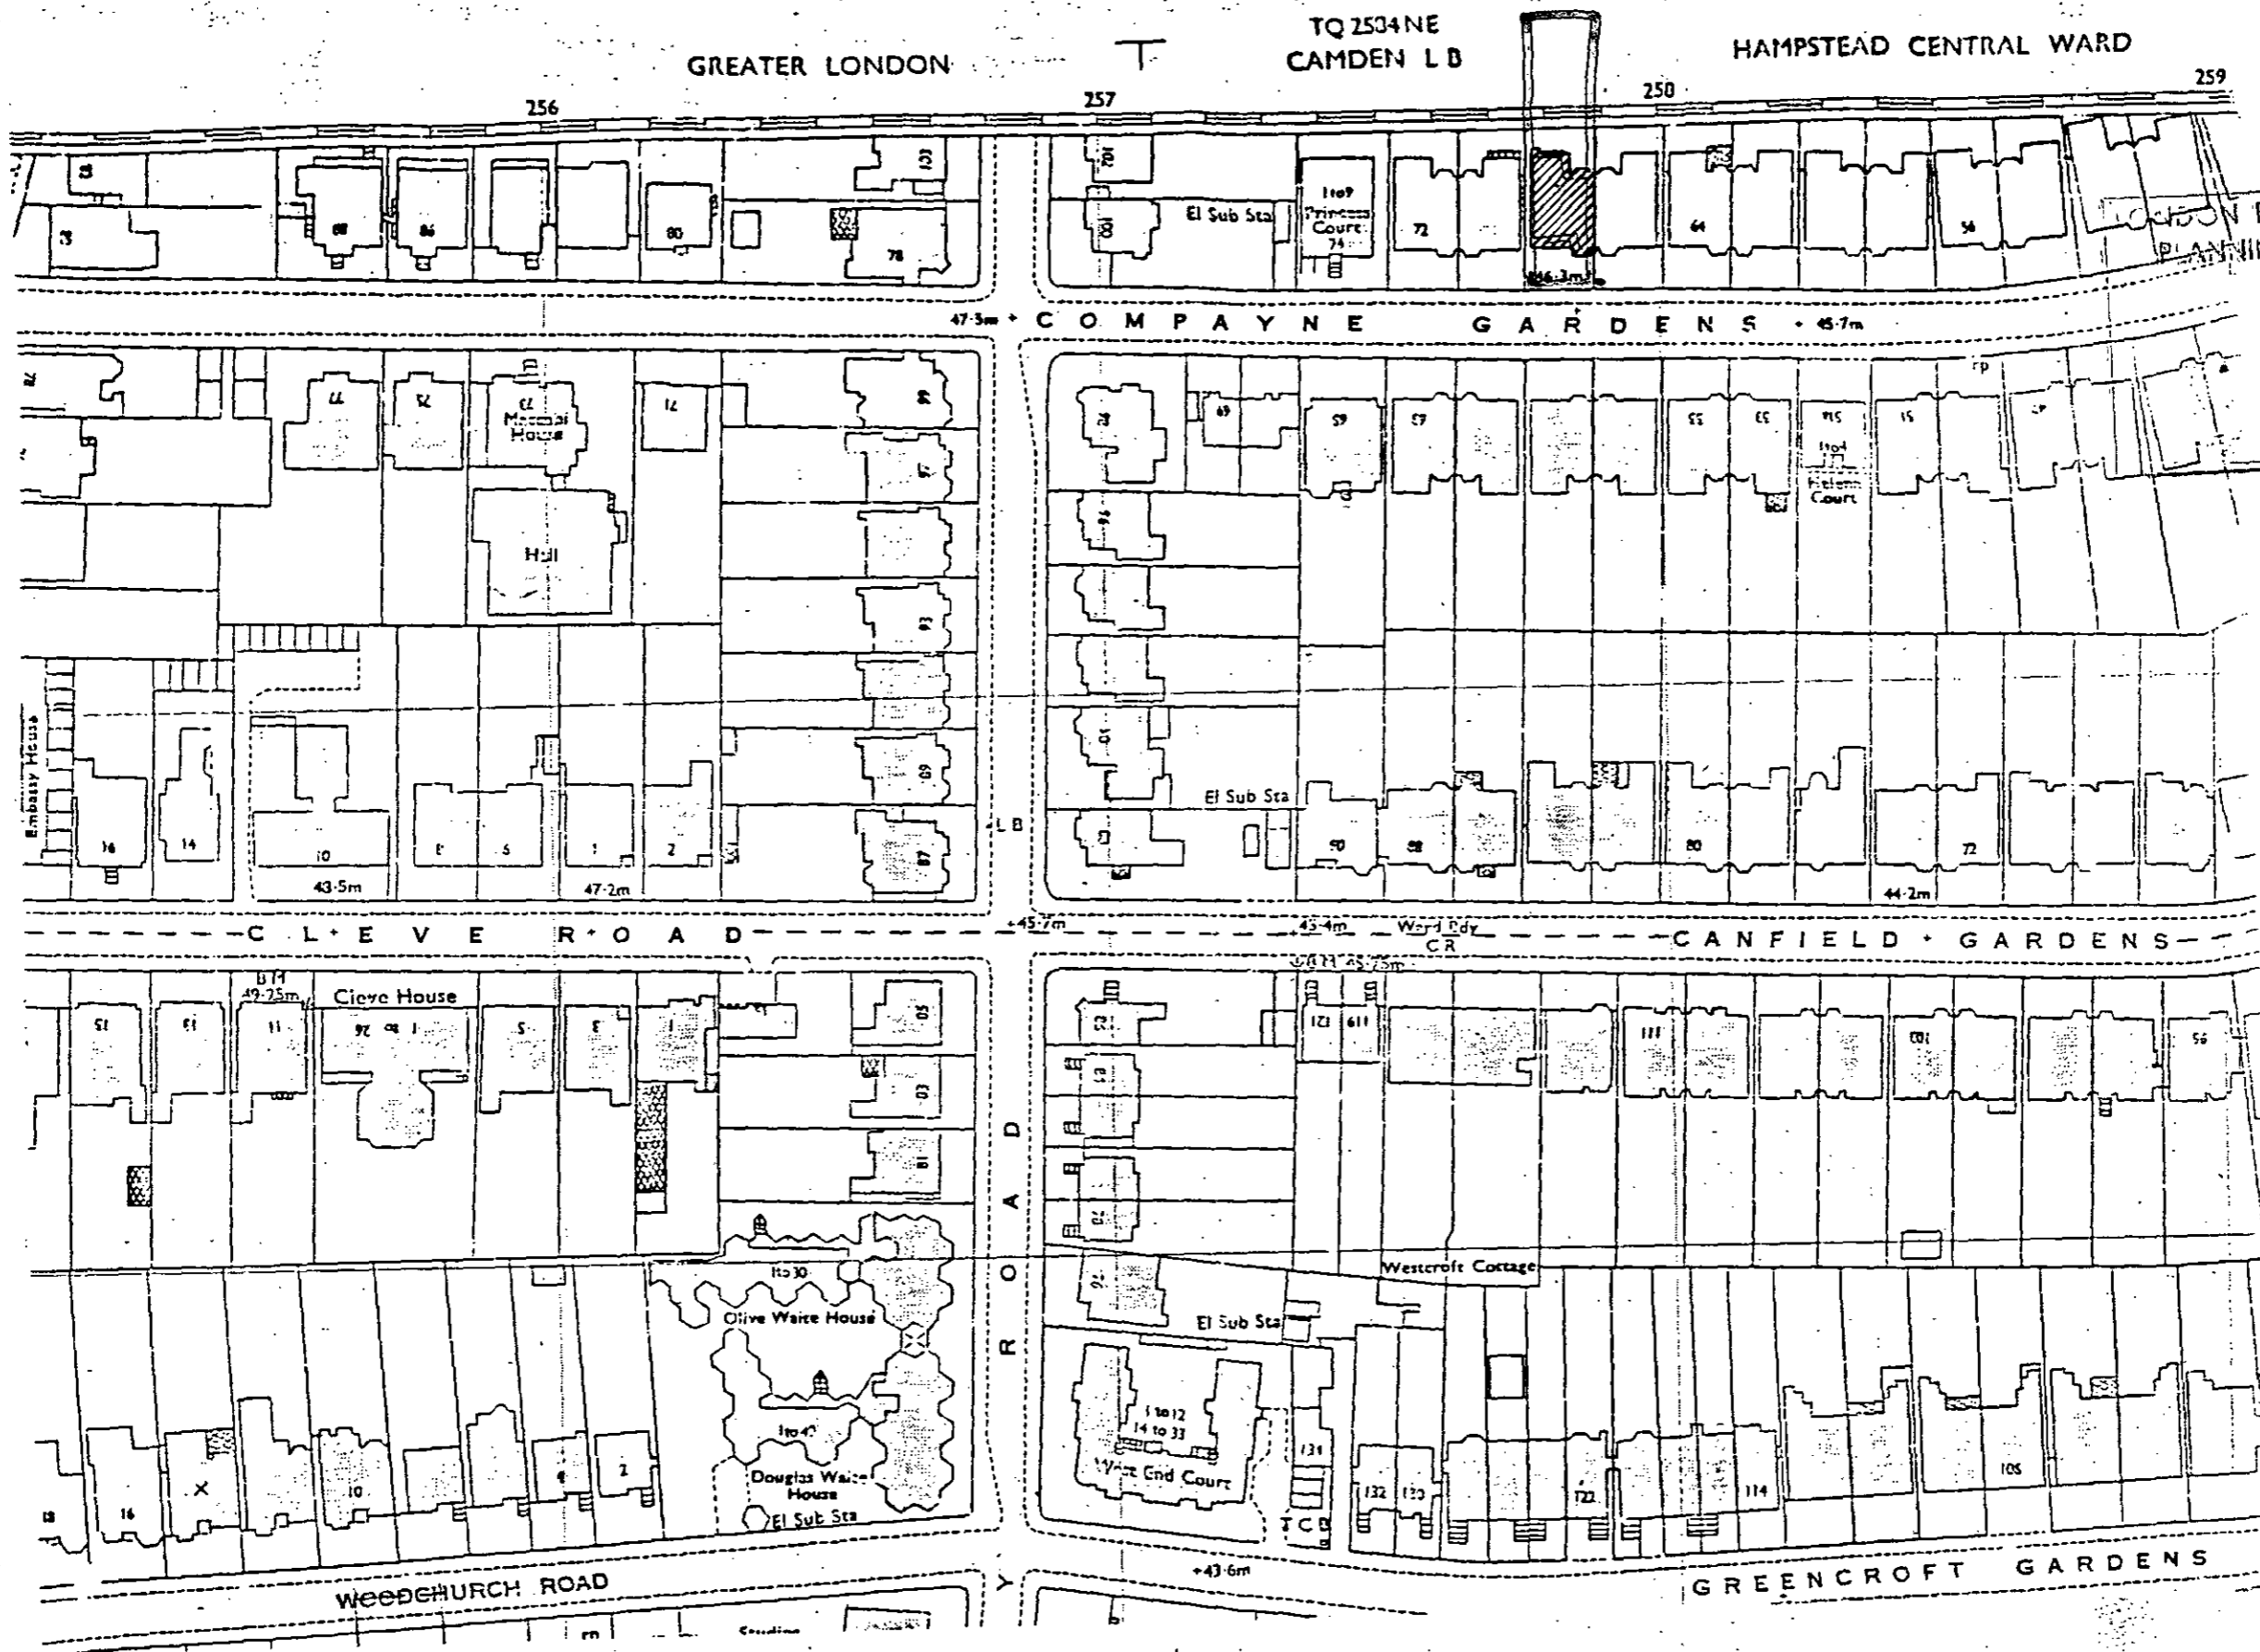

Awford-Haye Partnership

1 Perren Street, London NW5 3ED 01-267-7564

project

68 COMPAYNE GDNS NW6

drawing

LOCATION

scale 1/1250 date AUG 88 drw by

drawing number 1693/A/00 revision