

FILE WITH MD

30





London Borough of Camden
Town and Country Planning Act 1971 (sections 36 & 37)
APPLICATION DATED

Premises *33 Cotleigh Rd.*
 Verged RED above

Scale 1:1250



© Crown Copyright

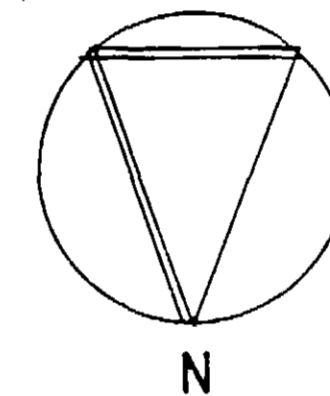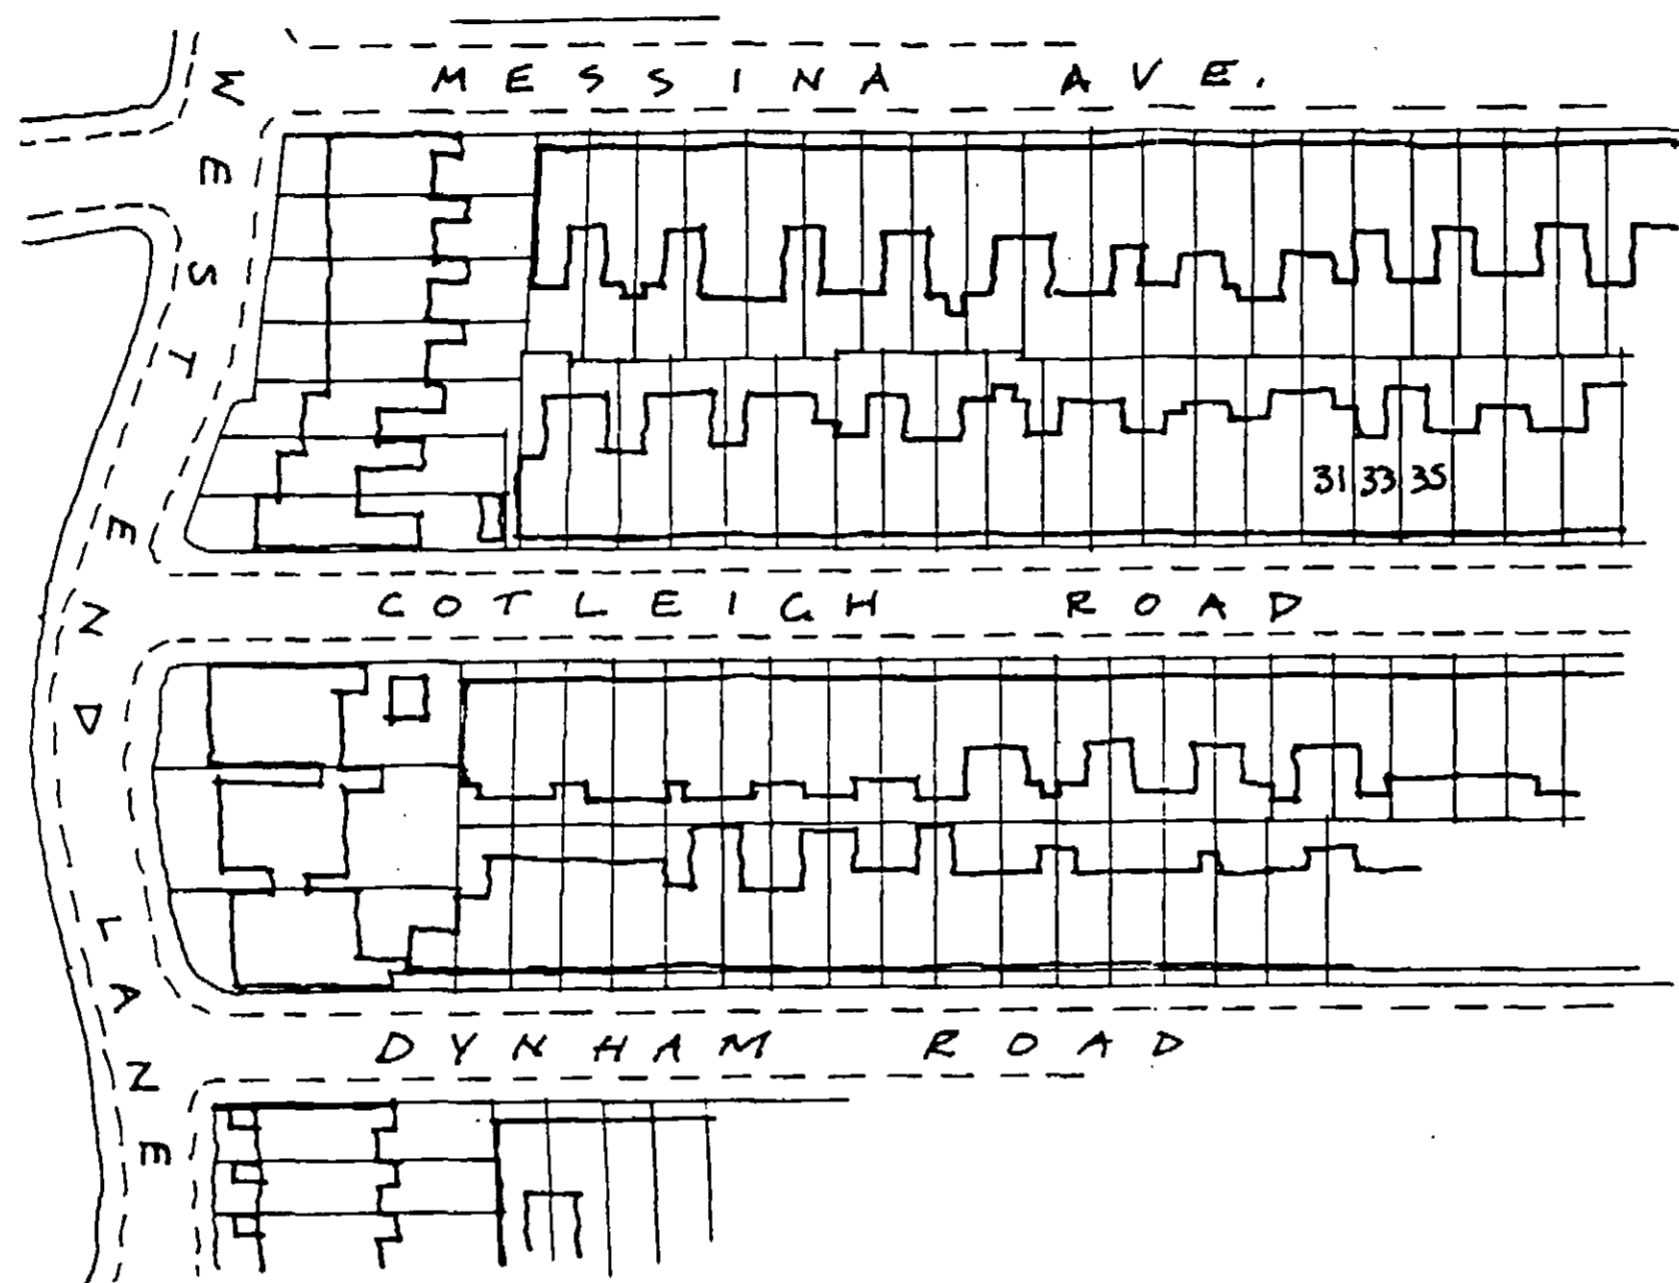

TP 8905093

TP 8905092

Ian Haye Partnership
 1 Perren Street, London NW5 3ED 01-267-7584

project
 33, COTLEIGH ROAD, NW6

drawing	LOCATION PLAN	
scale 1:1250	date 1-89	drw by GLM
drawing number	revision	
1770 / L / 1		