

Figured dimensions only are to be taken from this drawing. All dimensions to be checked on site before any work is put in hand. If in doubt please ask.



No. 19

No. 17

606 420696
 LONDON BOROUGH OF CAMDEN
 TOWN AND COUNTRY PLANNING ACTS
 18 OCT 1996
 PLANS APPROVED
 ON BEHALF OF THE COUNCIL

ARTHURELL & KIRKLAND
 Chartered Architects
 19 Wharfedale Road
 London, N1 9SB
 071-650 9484.

Project
 17 GREENCROFT
 GARDENS LONDON NW6

Drawing Title
 ELEVATIONS
 AS EXISTING

Scale 1:50 Drawn Date 7.96

Job no. 606 Drawing no. 01 Revision

Figured dimensions only are to be taken from this drawing. All dimensions to be checked on site before any work is put in hand. If in doubt please ask.



SIDE ELEVATION EXTERNAL STAIR OMITTED FOR CLARITY

19

BACK ELEVATION

17

LONDON BOROUGH OF HAMPDEN
TOWN AND COUNCIL
18 OCT 1996
PLANS APPROVED
ON BEHALF OF THE COUNCIL

P9602433R1
P9602433R1

REVISIONS
A. SIZE OF CONSERVATORY REDUCED AND BRICK PARTY WALL ADDED

ARTHURELL & KIRKLAND
Chartered Architects
19 Wharfedale Road
London N1 9EB
071-855 7424

Project
17 GREENCROFT
GARDENS LONDON NW6


Drawing Title
PROPOSED CONSERVATORY

Scale	Drawn	Date
1:50		7:96


Job no.	Drawing no.	Revision
606	02	A

Figured dimensions only are to be taken from this drawing. All dimensions to be checked on site before any work is put in hand. If in doubt please ask.


LOWER GROUND
SEPARATE FLAT

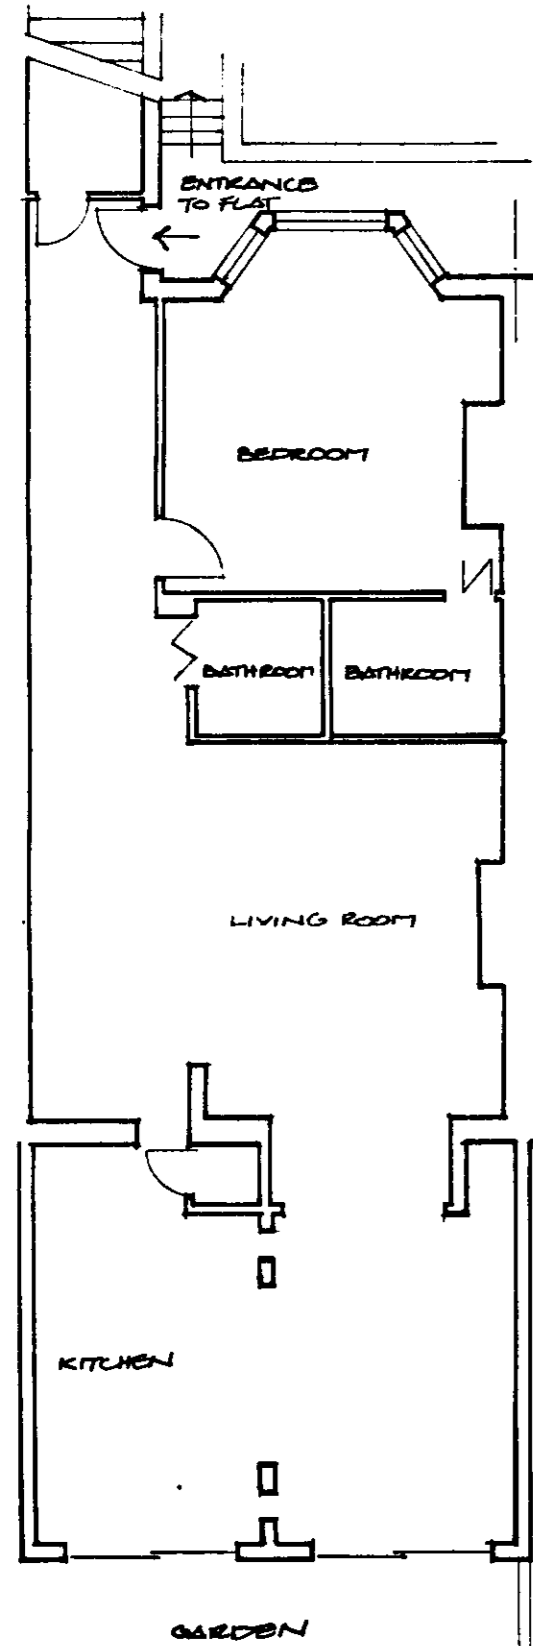


UPPER GROUND
HOUSE

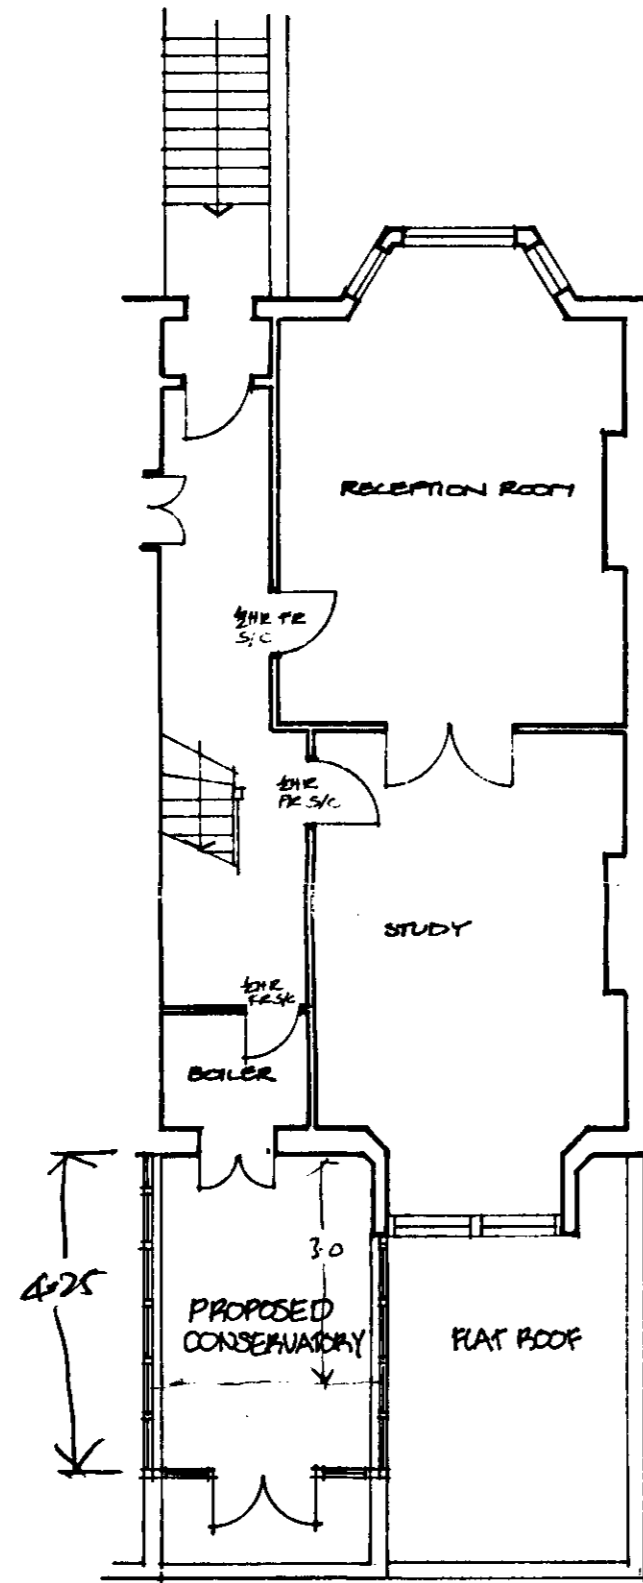


FIRST

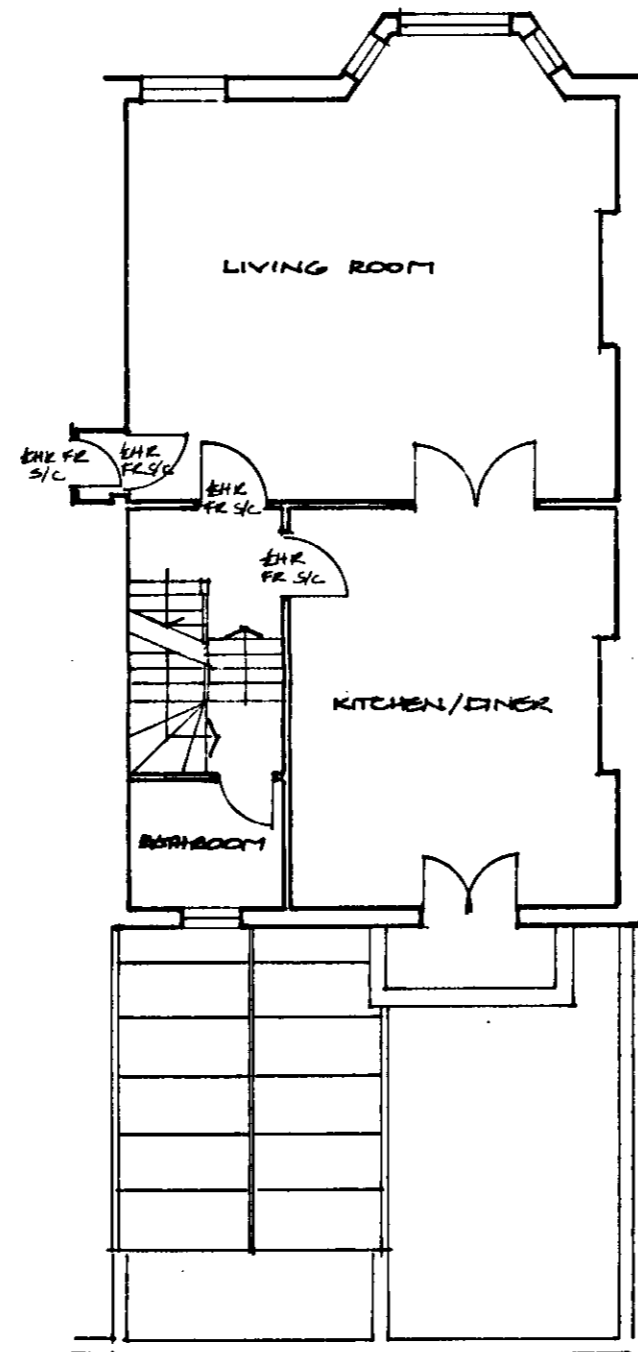

SECOND

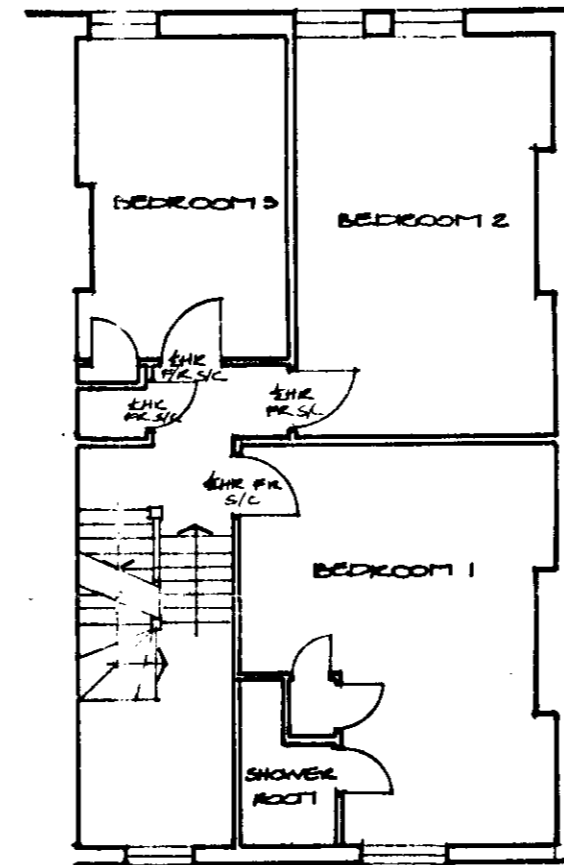

THIRD

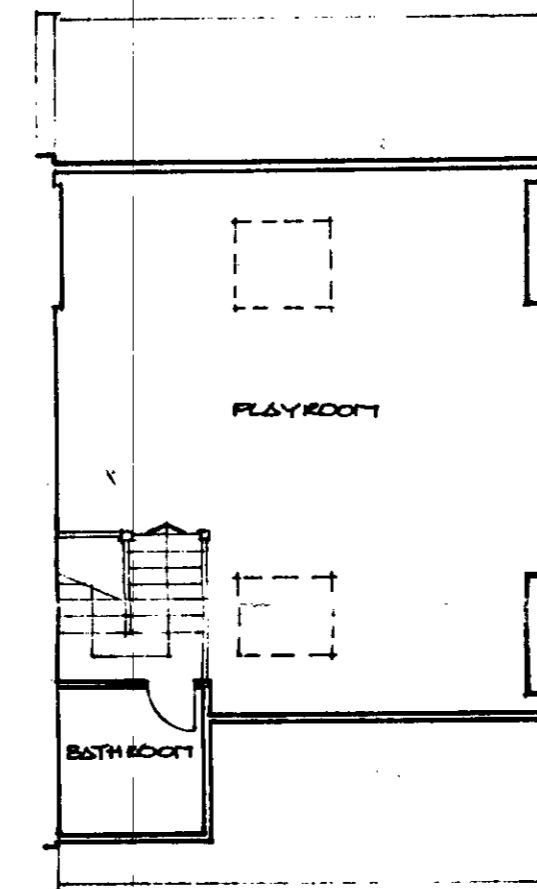

P9602433

ARTHURELL & KIRKLAND
Chartered Architects
19 Wharfedale Road
London M 9 5B
01 833 9994

Project
17 GREENCROFT
GARDENS
LONDON NW6


Drawing Title
PROPOSED CONSERVATORY
Supervised by RL

Scale 1:100 Drawn Date 7:96


Job no. 606 Drawing no. 03 Revision

Figured dimensions only are to be taken from this drawing. All dimensions to be checked on site before any work is put in hand if in doubt please ask.


LOWER GROUND
SEPARATE PLAT

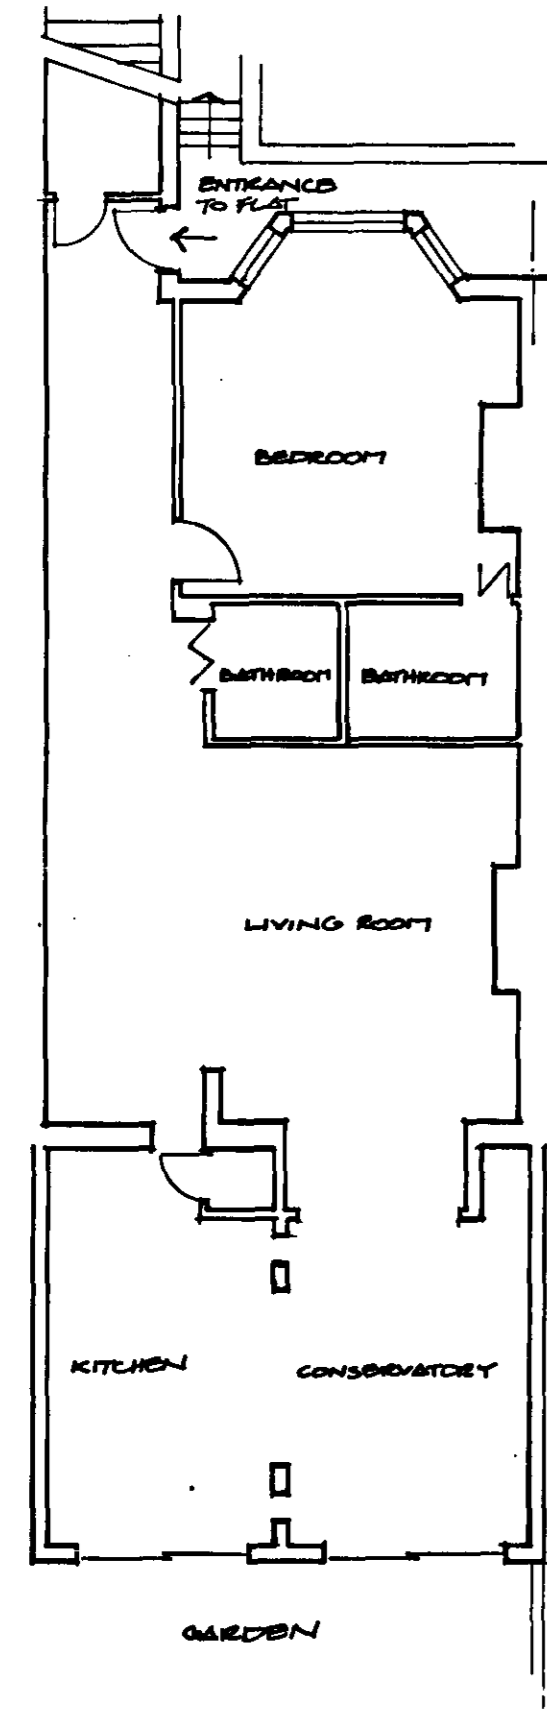


UPPER GROUND
HOUSE

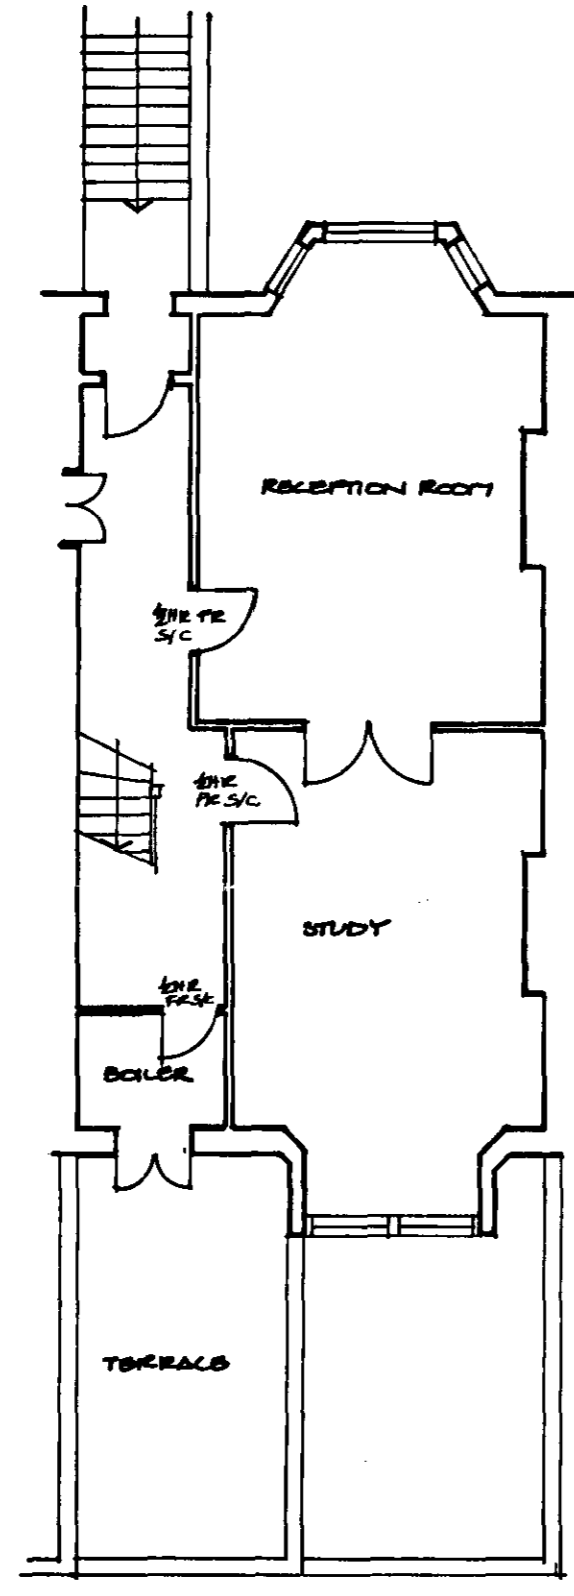


FIRST

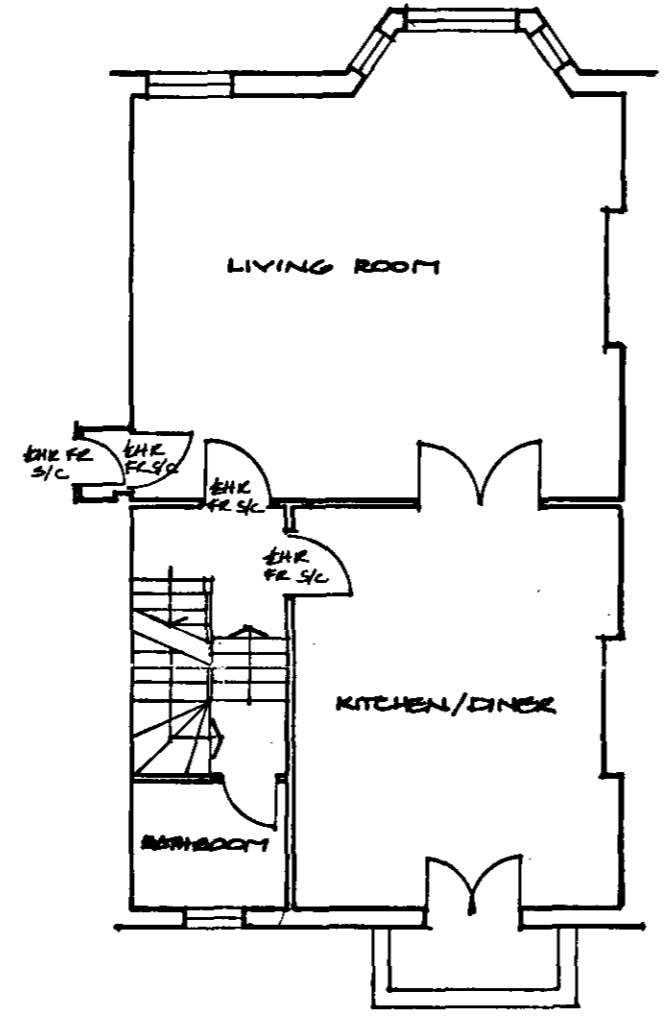

SECOND

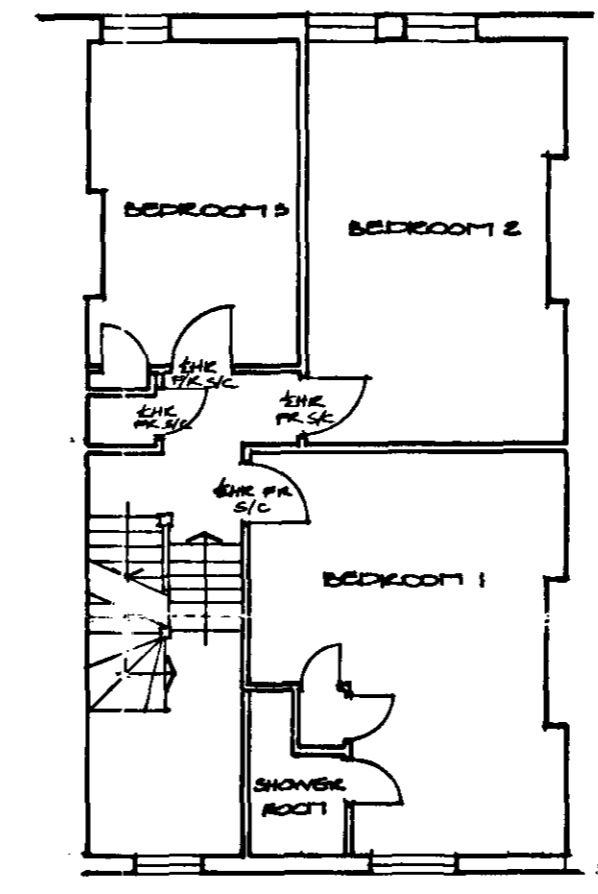

THIRD

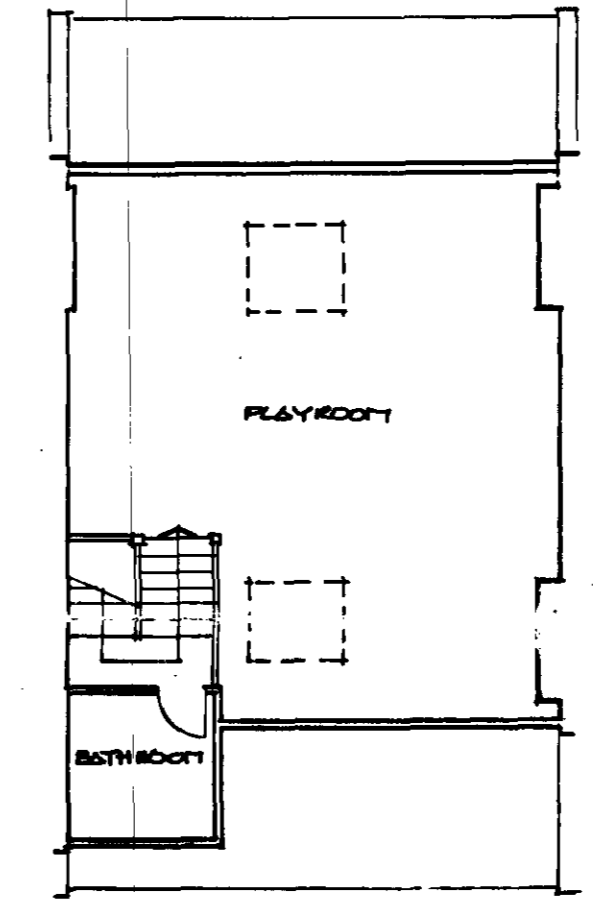

LONDON BOROUGH OF CAMDEN
TOWN AND COUNTRY PLANNING ACTS
18 OCT 1996
PLANS APPROVED
ON BEHALF OF THE COUNCIL

2347096A

ARTHURELL & KIRKLAND
Chartered Architects
19 Wharfedale Road
London N1 9SB
071 833 9434

Project
17 GREENCROFT
GARDENS
LONDON NW6

Drawing Title
PLANS AS EXISTING

Scale 1:100 and Date 28 2 92

Job no. 606 Drawing no. 04 Revision