






ELEVATION AT REAR OF HOTEL

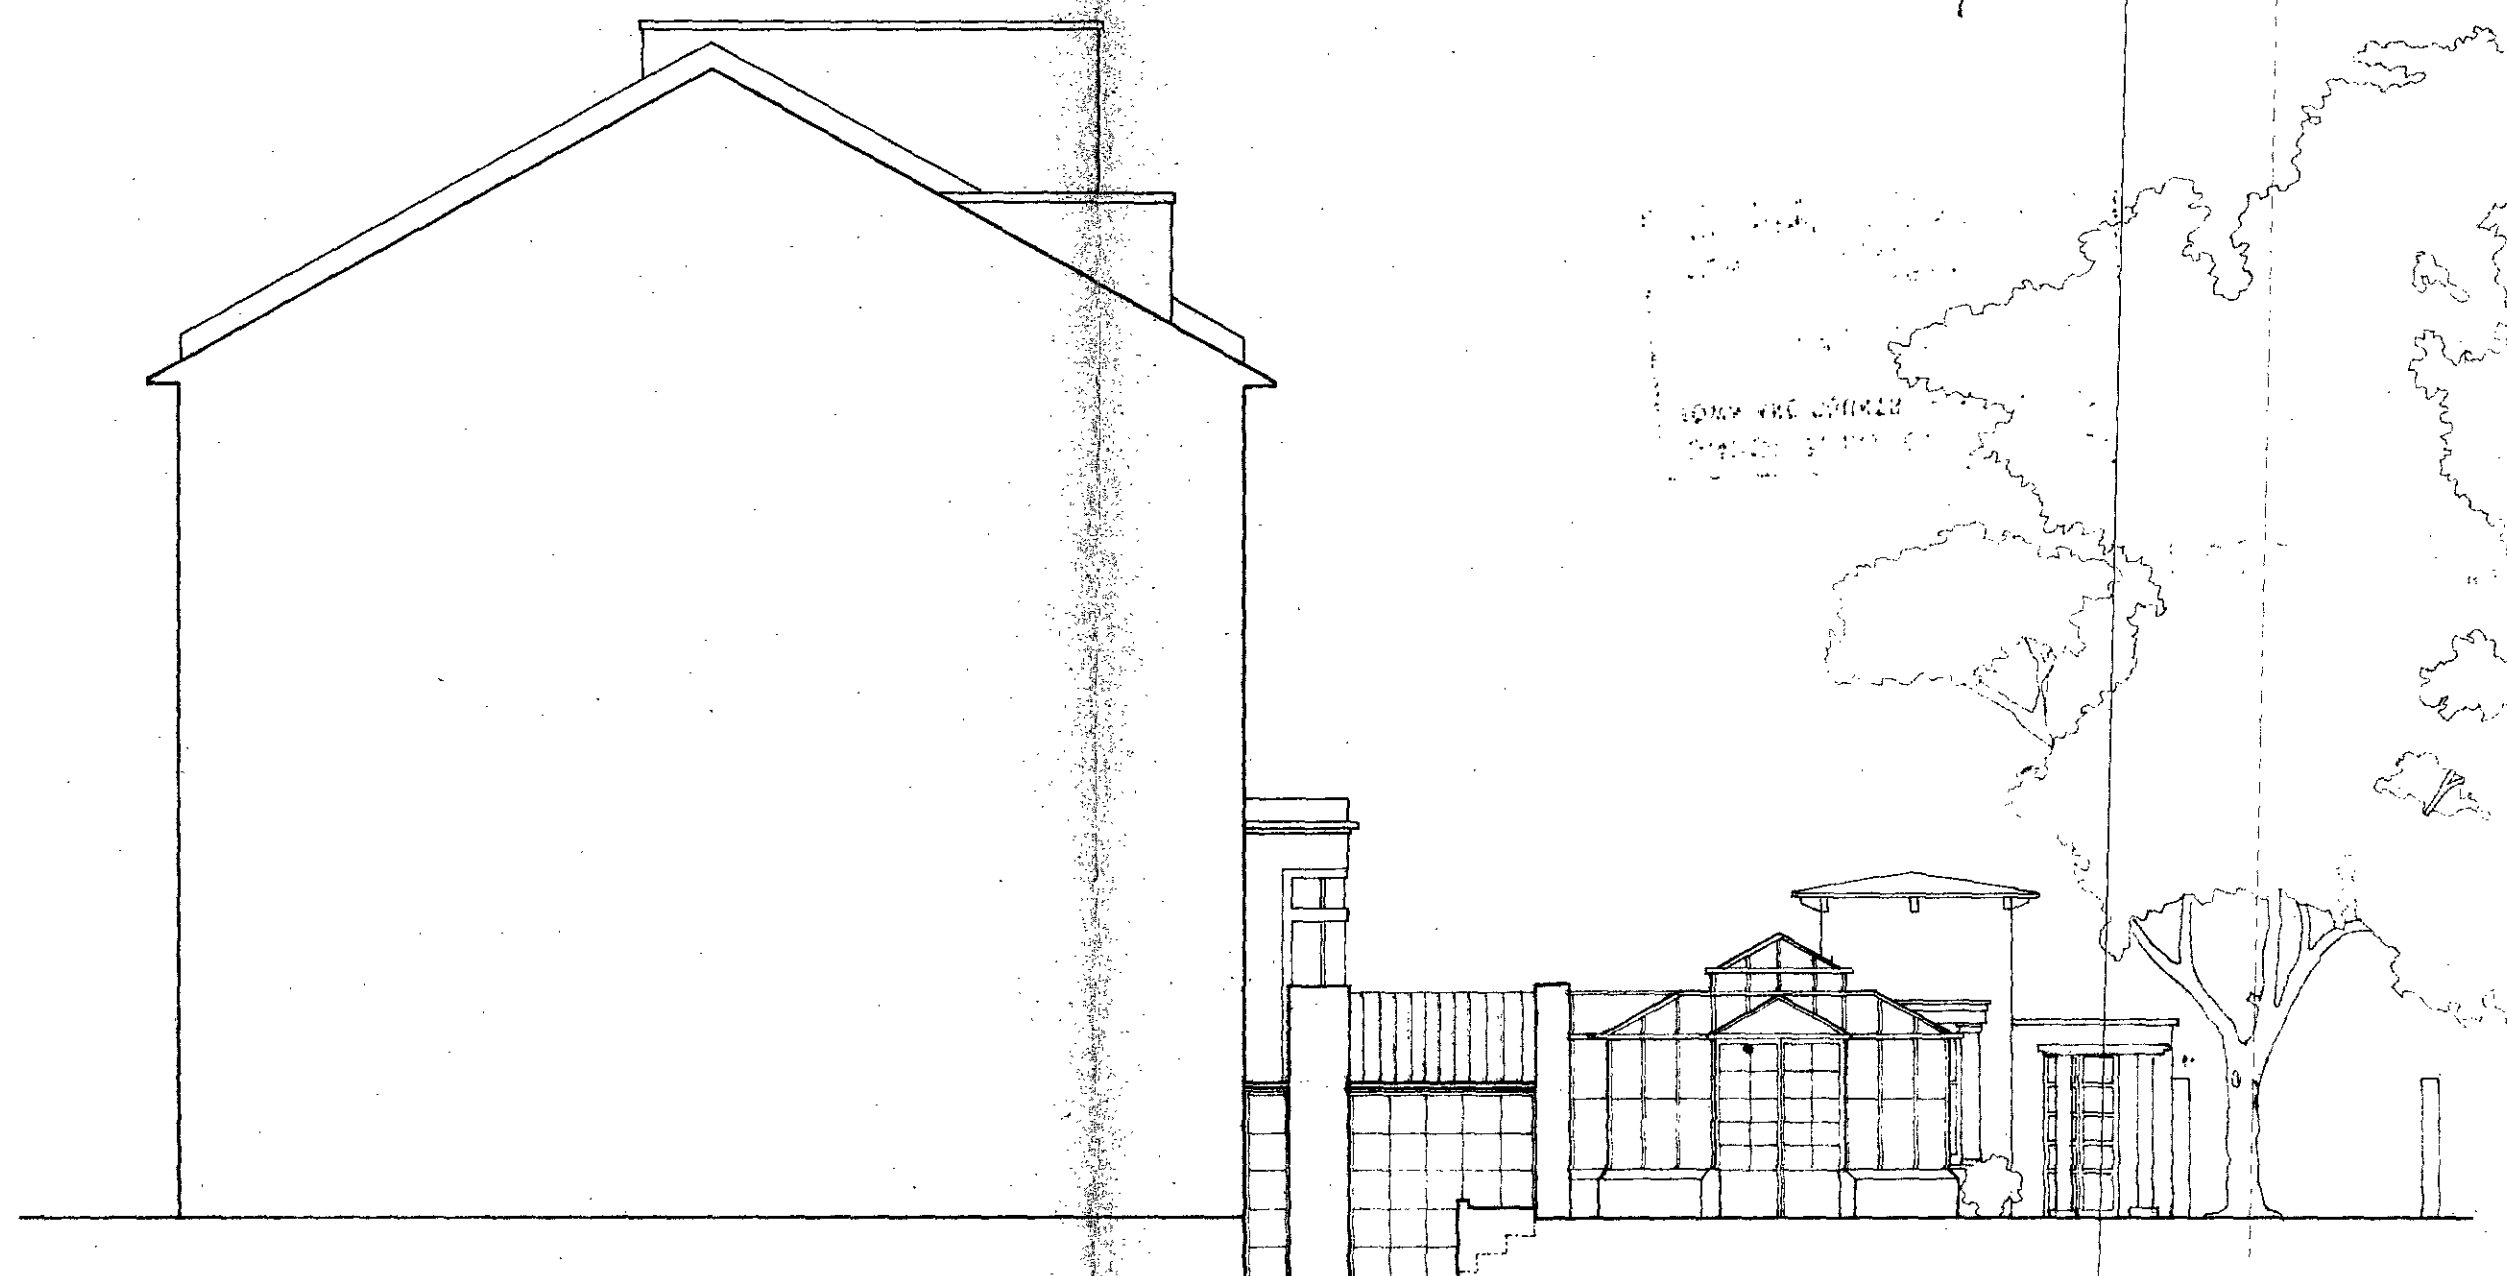

SIDE ELEVATION

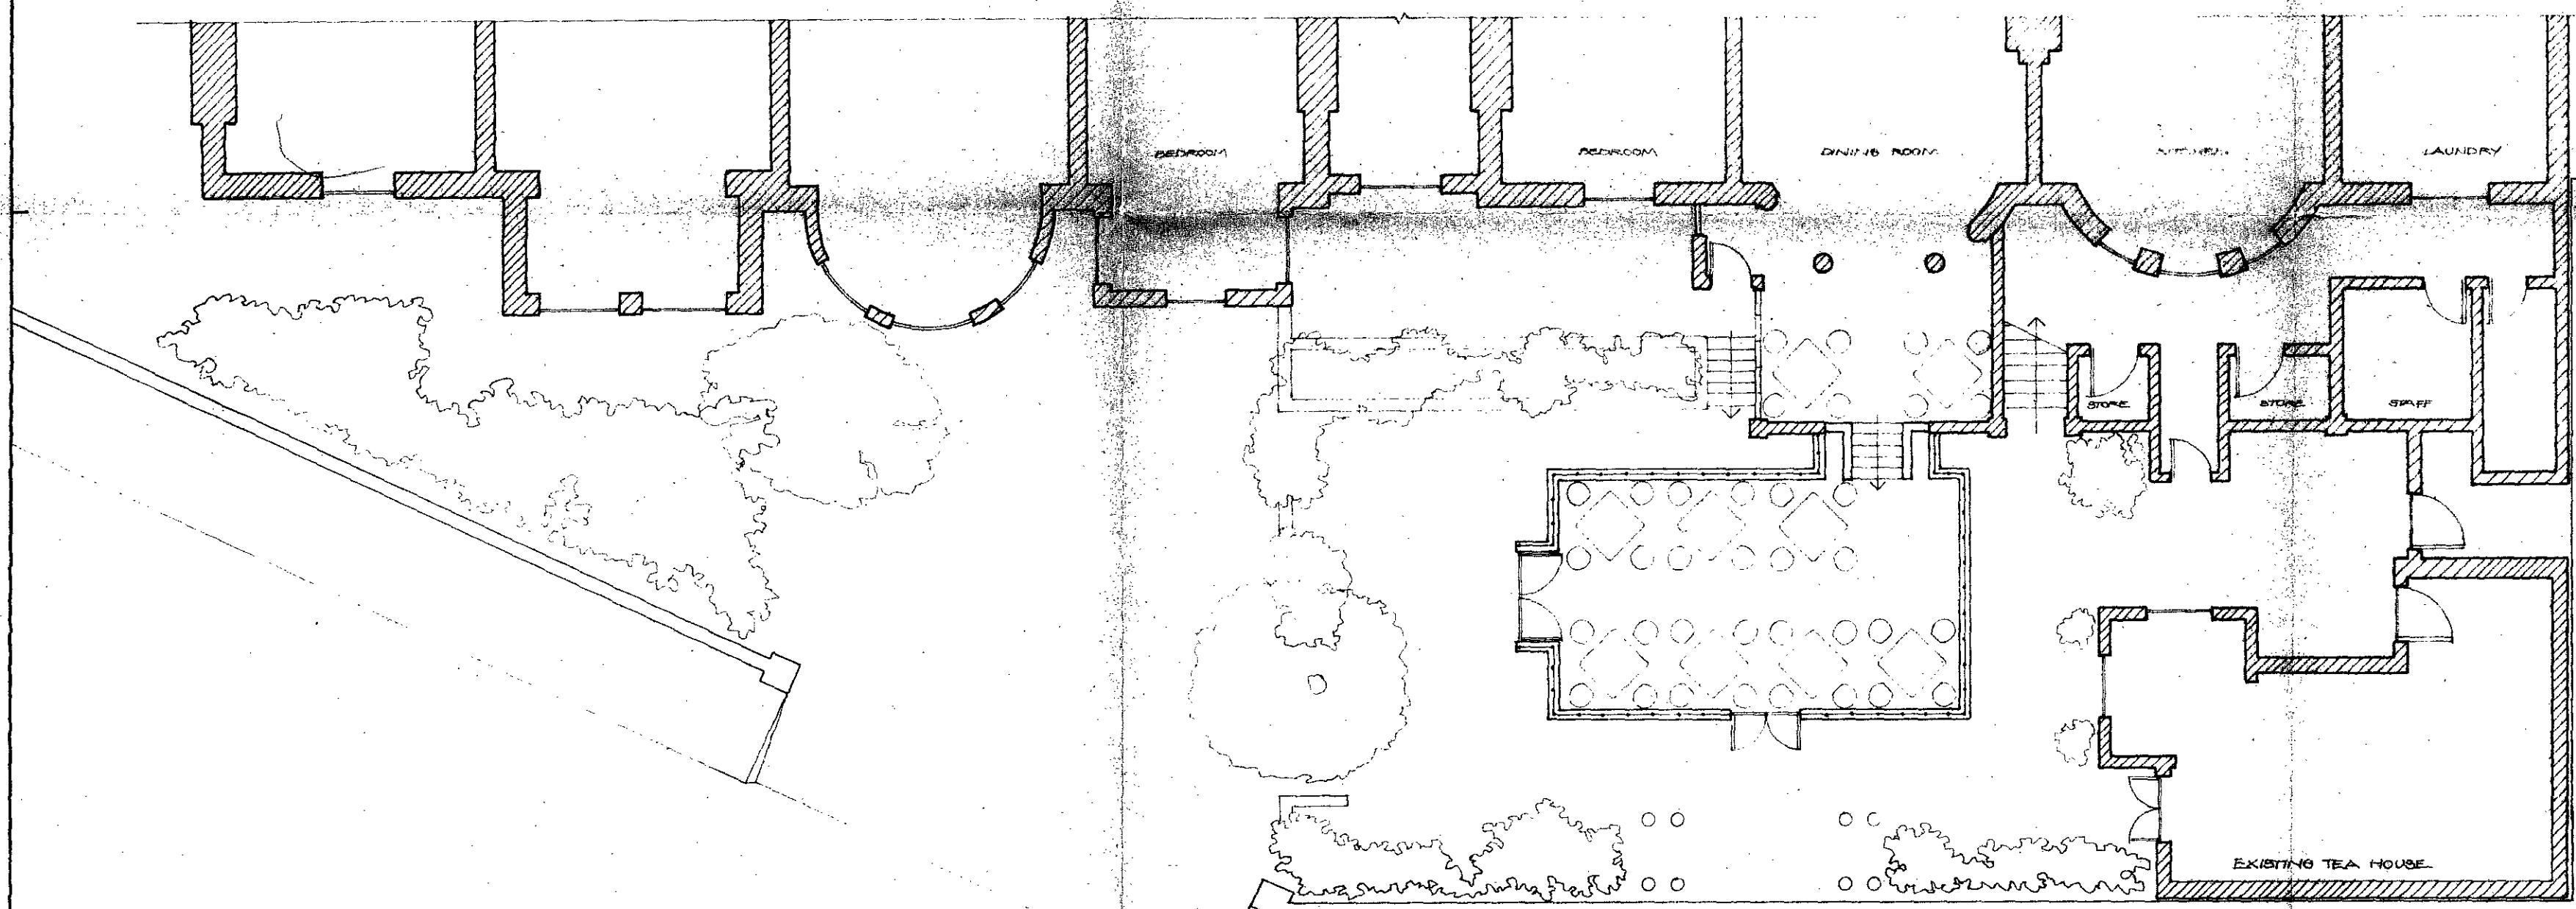

PLAN AT BASEMENT

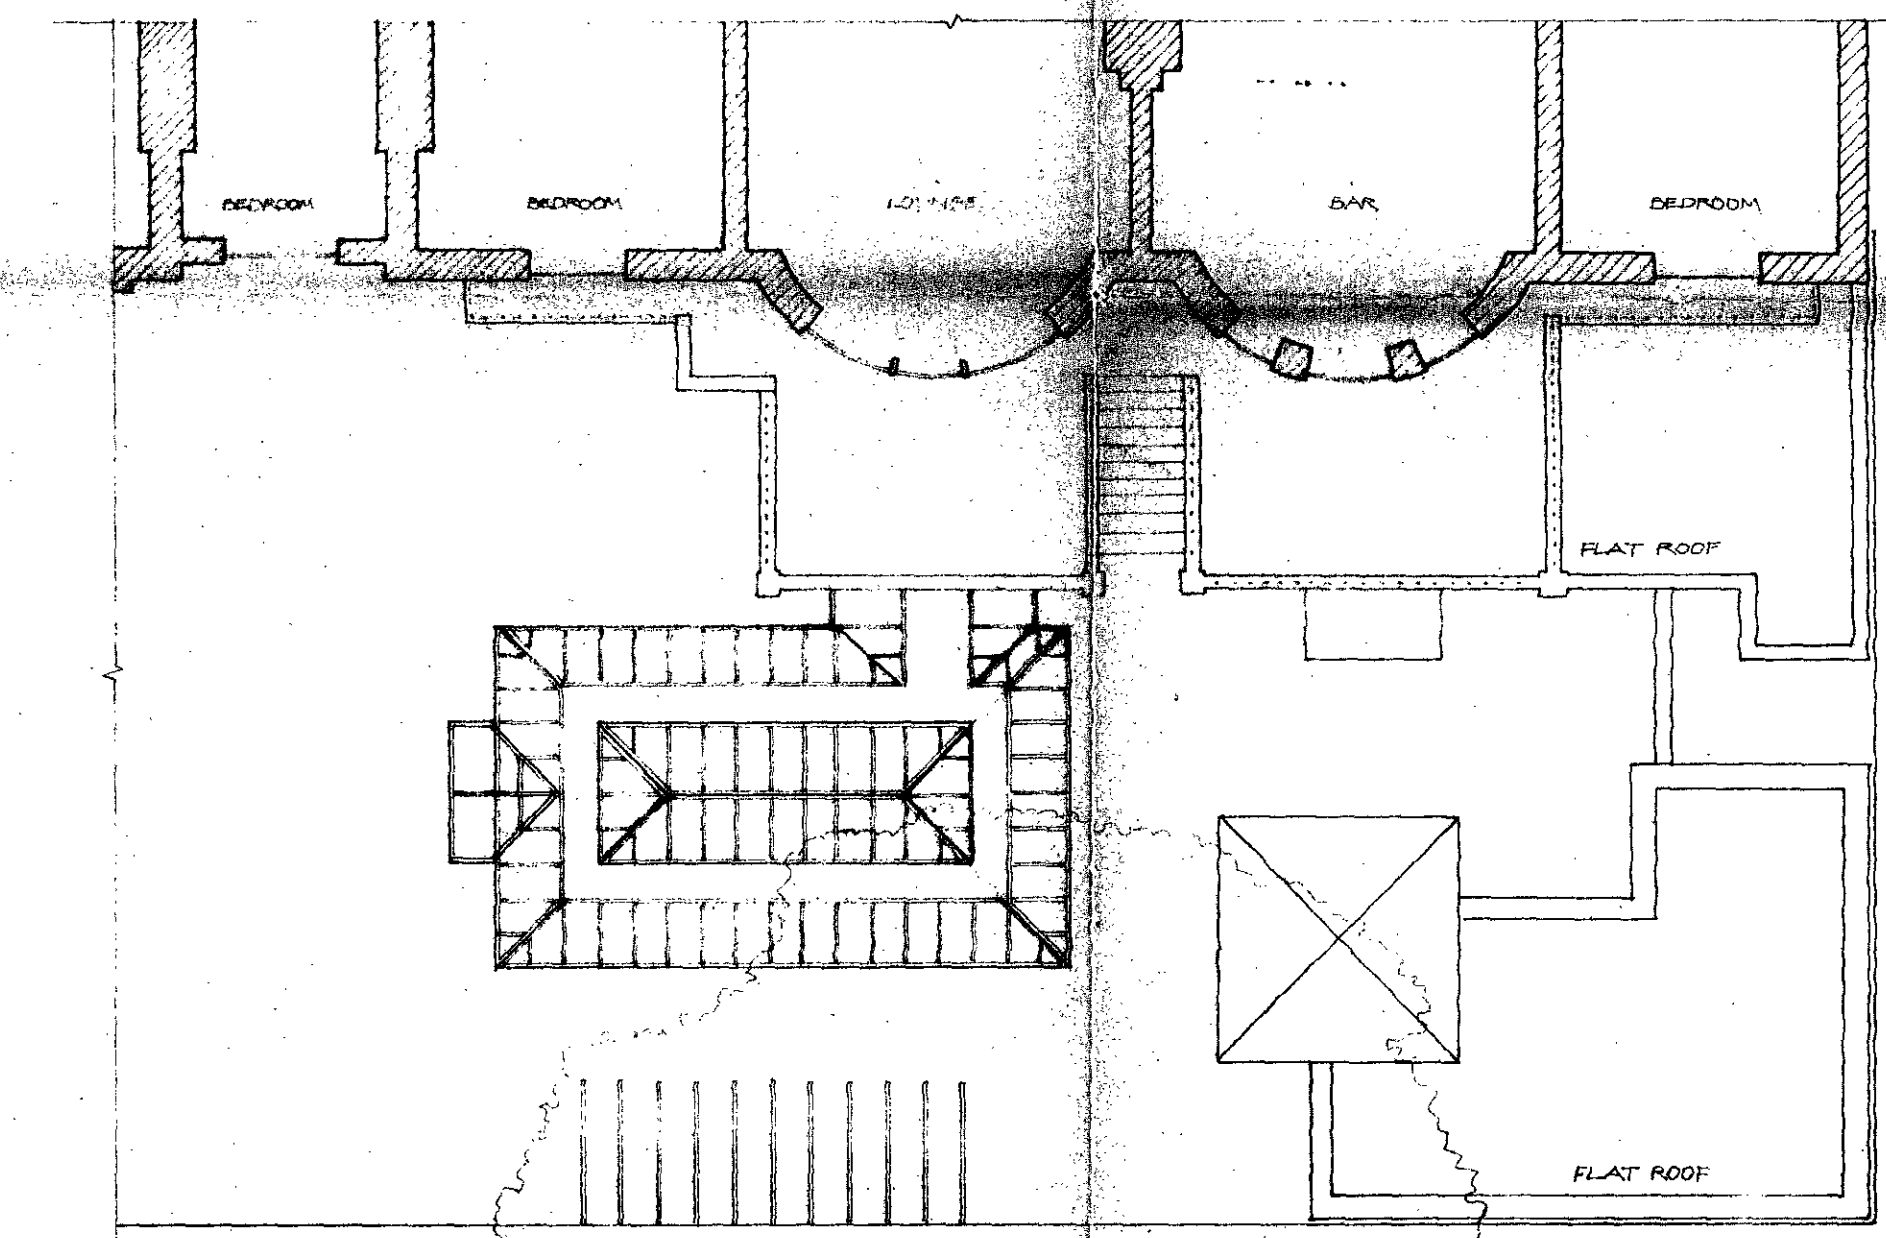

PLAN AT GROUND FLOOR

ETON AVENUE

ian pattie
associates
CHARTERED ARCHITECTS

6. Erskine Road, London NW3 3AJ
Tel: 01-586 9237 Telex: 892097

SWISS COTTAGE
HOTEL
2, 4, 6 ADAMSON RD.
SWISS COTTAGE

AS PROPOSED -
ELEVATIONS
PLANS

GLASS
CONSERVATORY

TP 8501773

LONDON BOROUGH OF CAMDEN
TOWN AND COUNTRY PLANNING ACTS
04 DEC 1985
PLANS APPROVED
ON BEHALF OF THE COUNCIL


Scale 1:100 Date 15 OCT 85

Drawn by *pk*



Drawing No. 8540/5 Rev.



ELEVATION AT REAR OF HOTEL

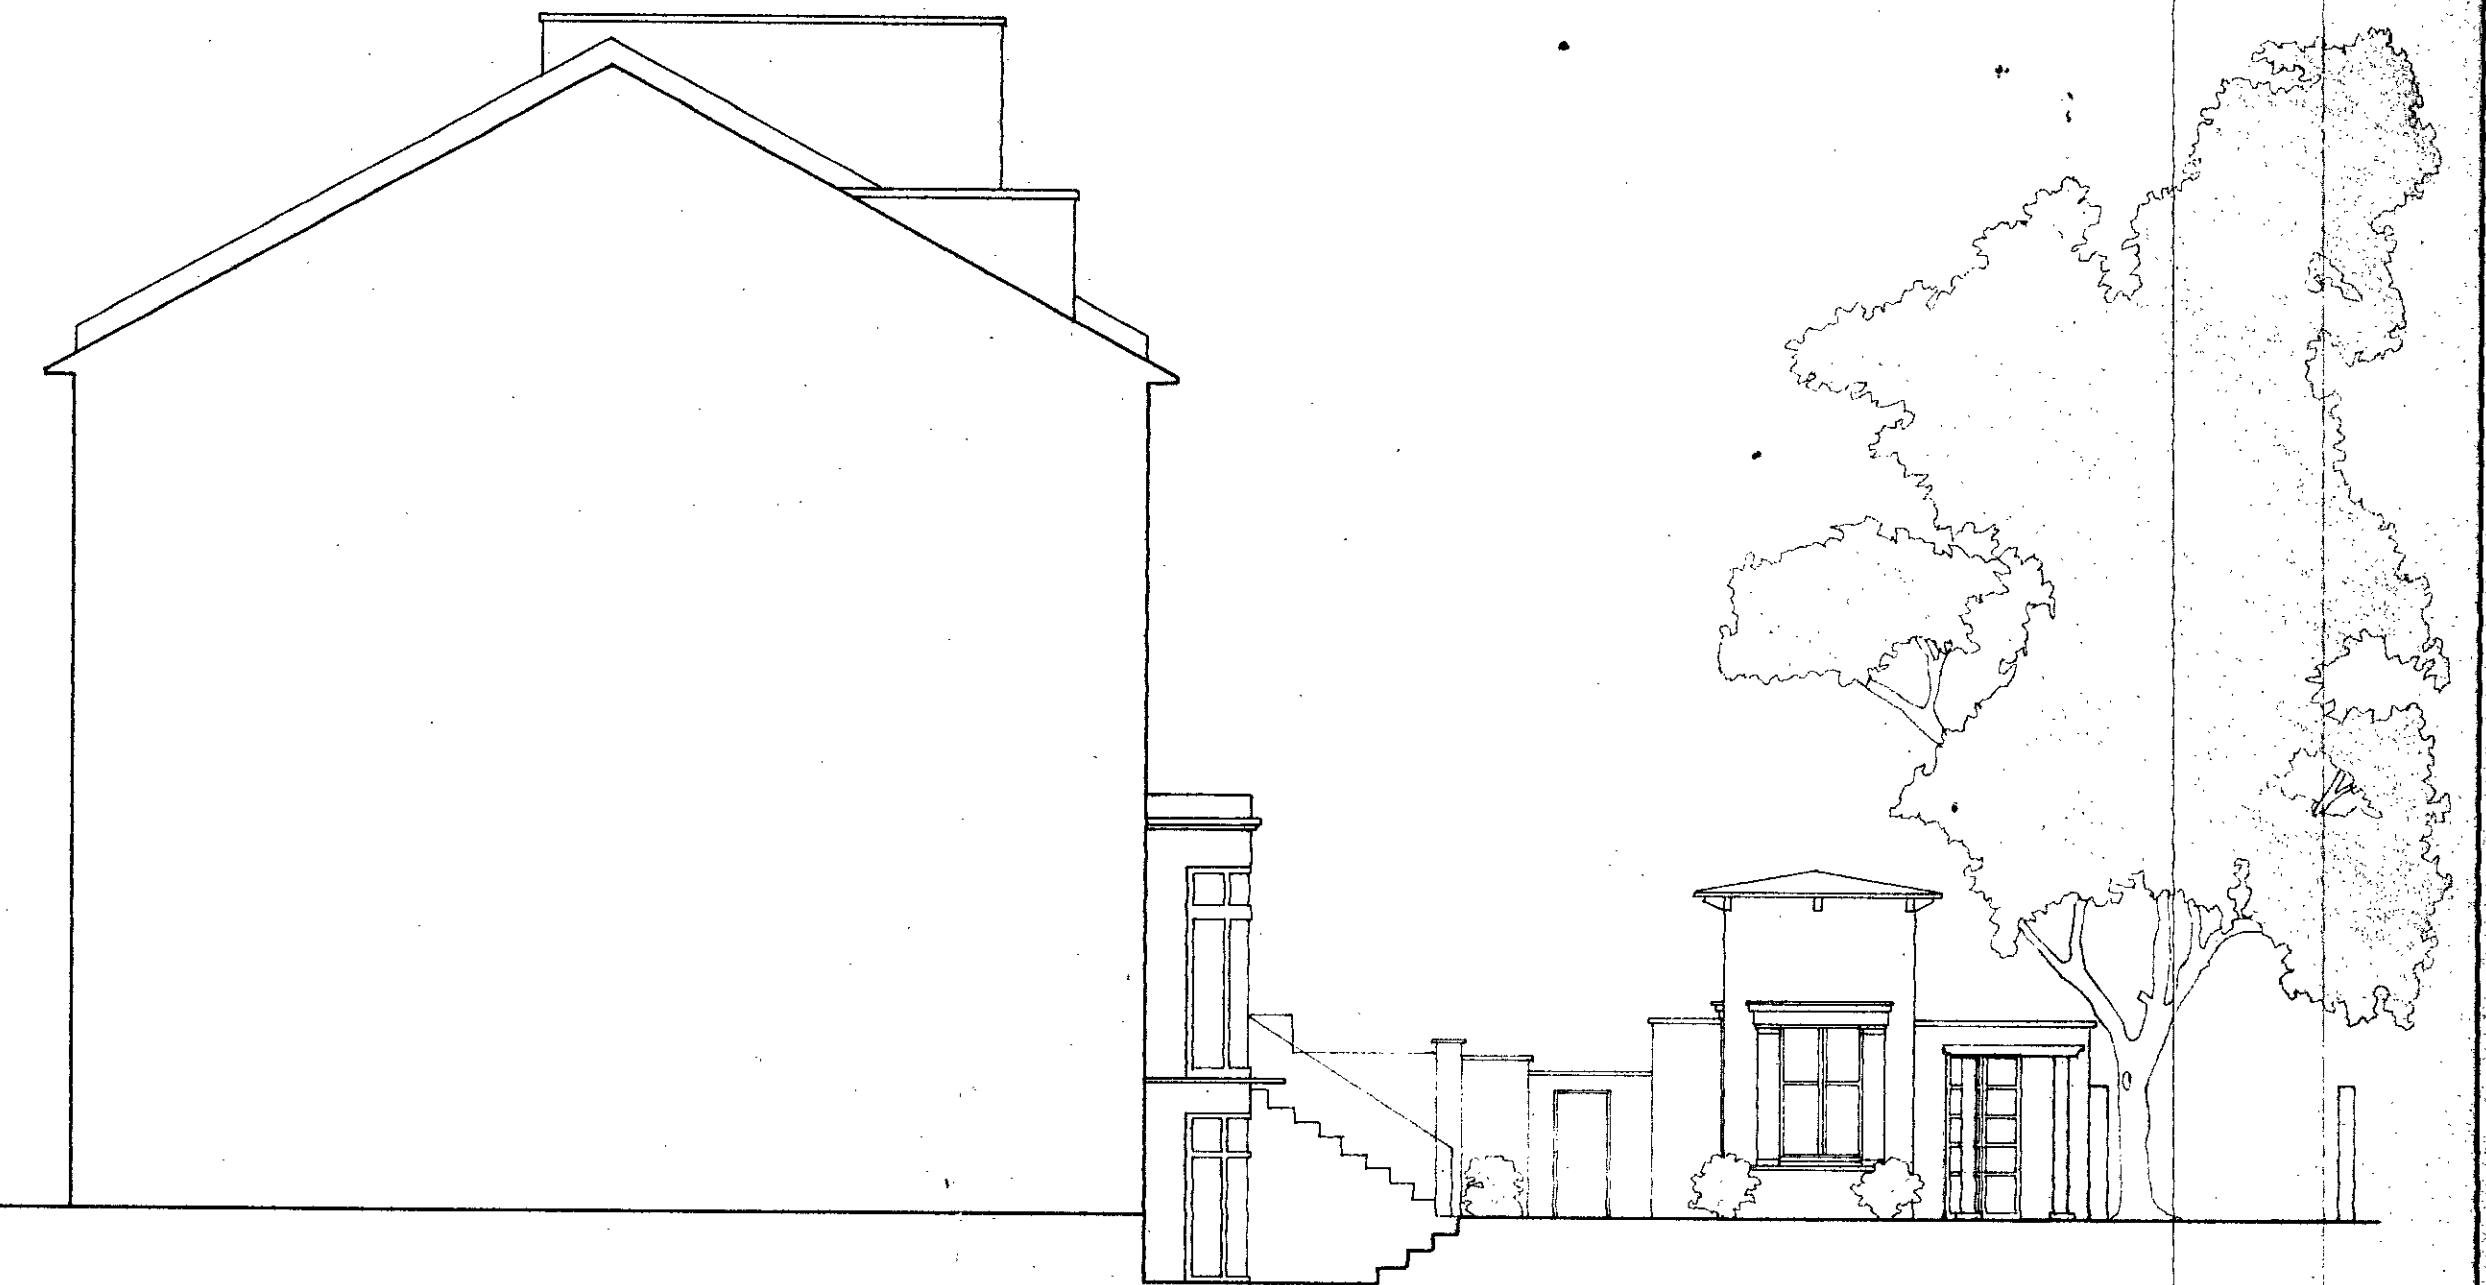

SIDE ELEVATION

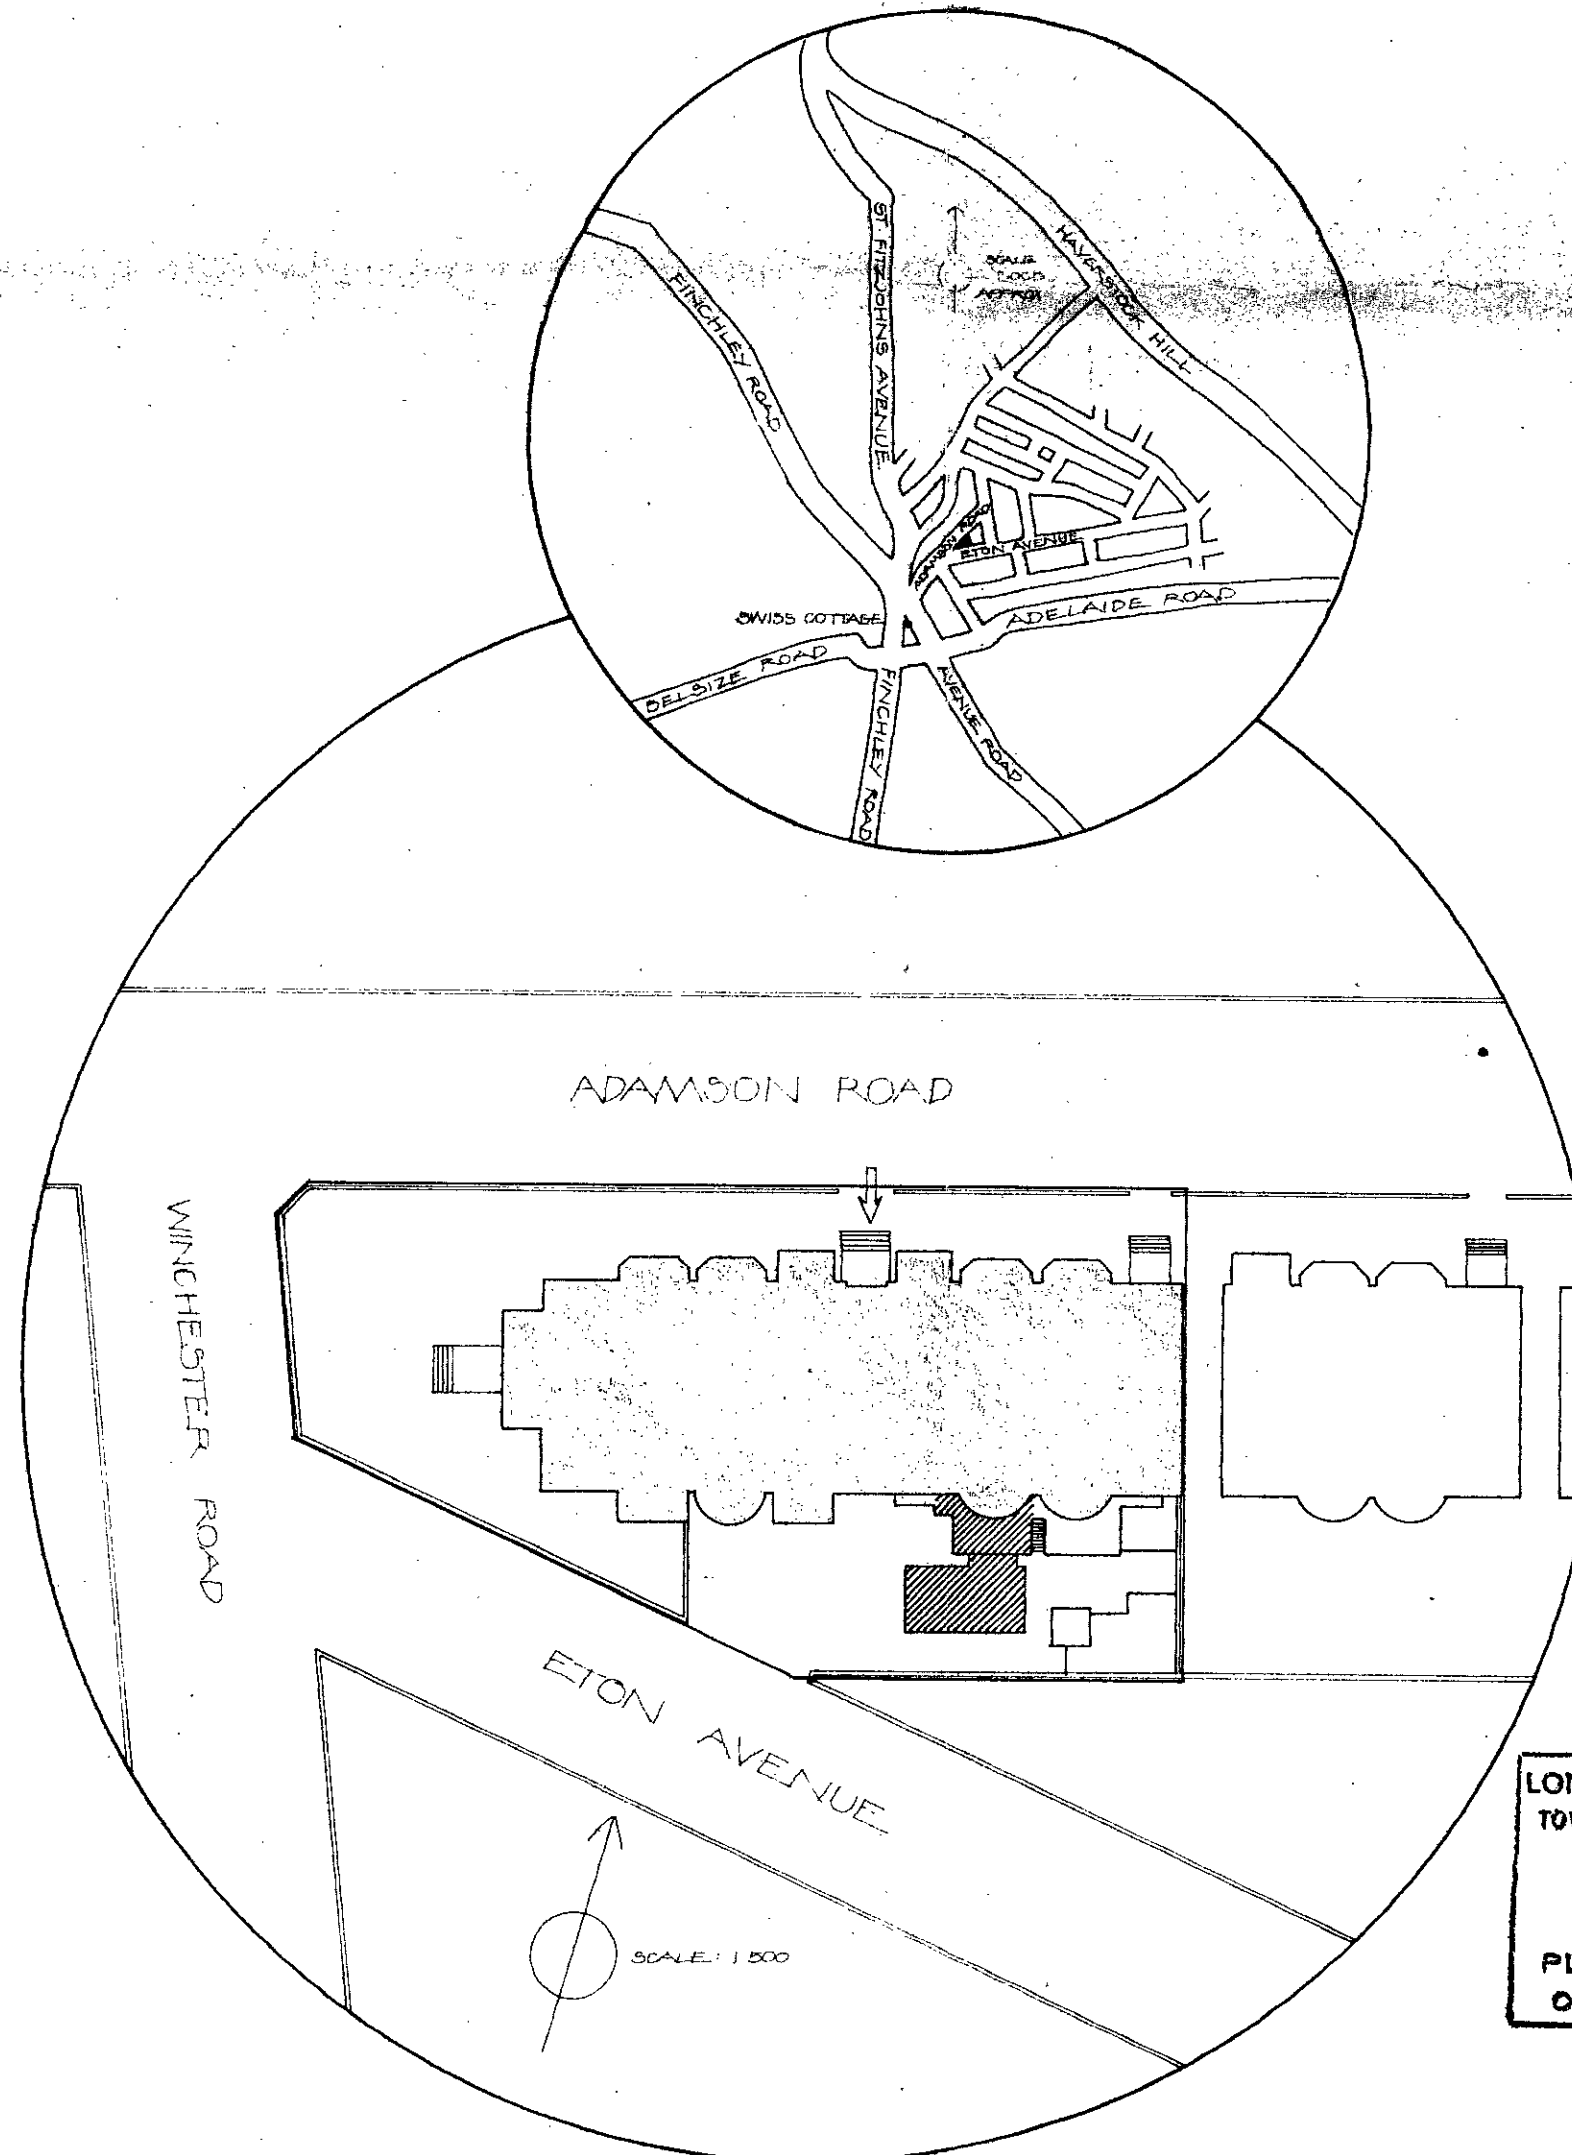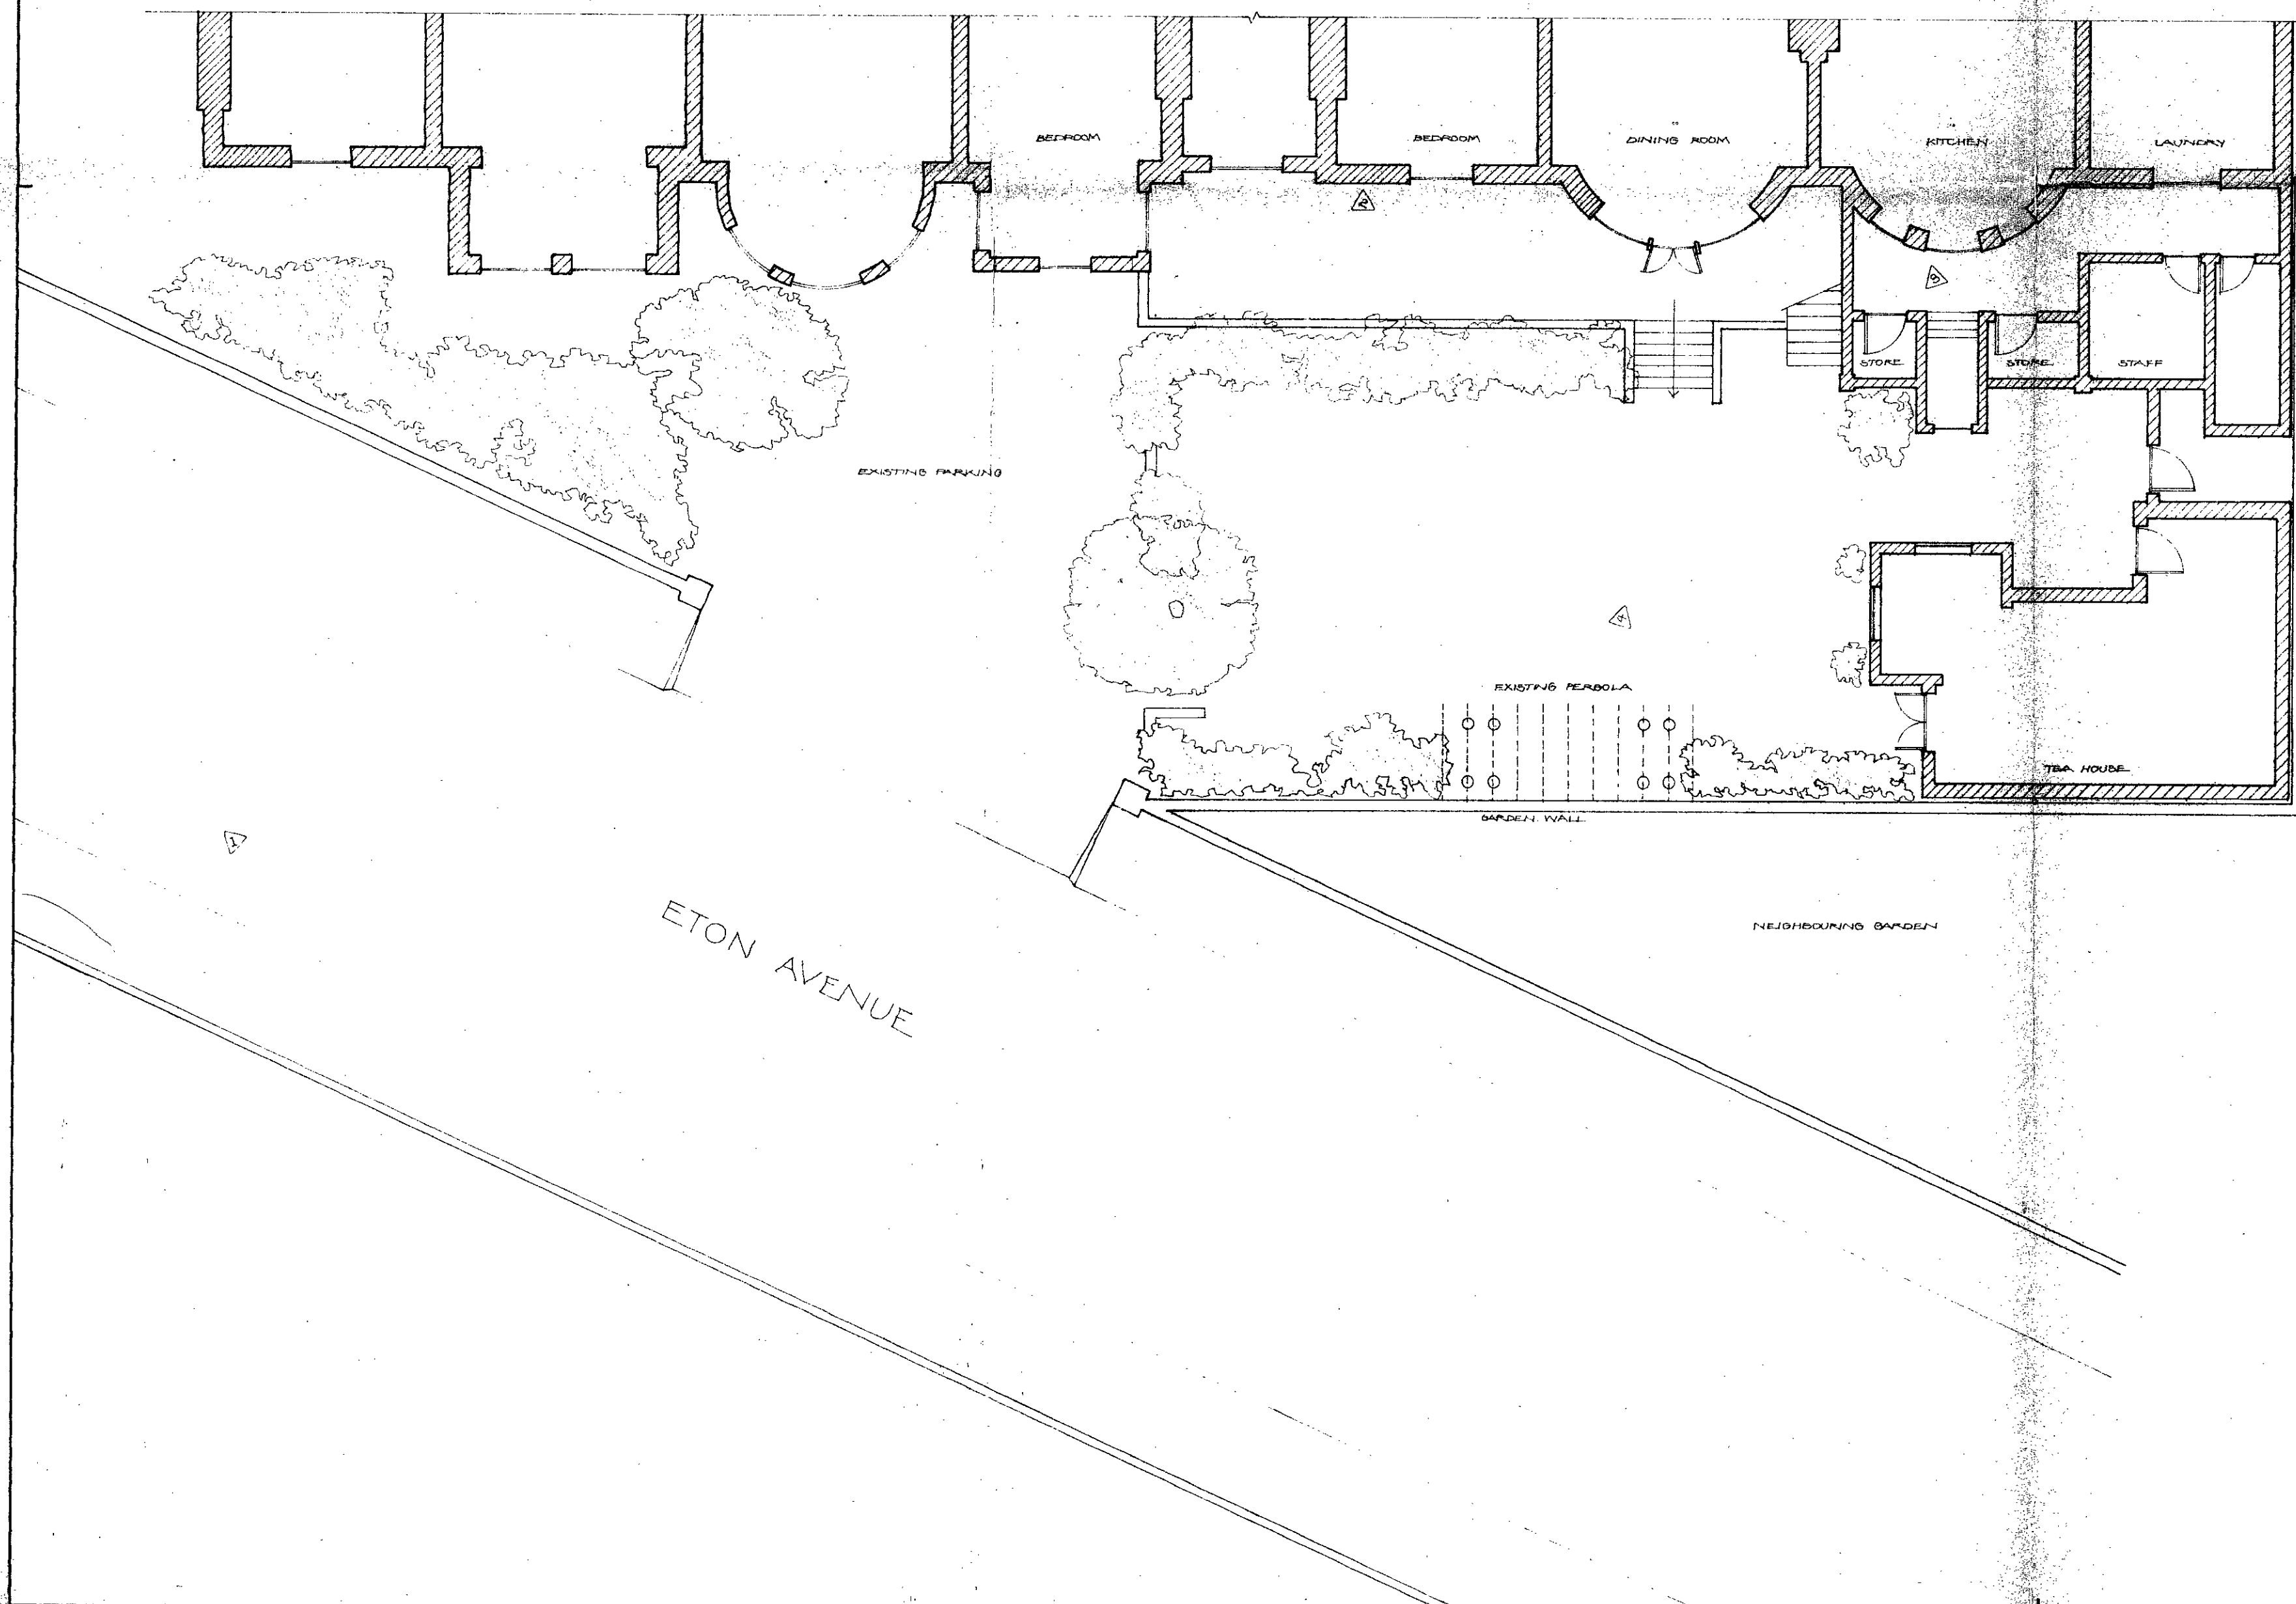

Iain Pattie
ASSOCIATES
CHARTERED ARCHITECTS

6 Erskine Road, London NW3 3AJ
Tel: 01-586 9237 Telex: 892097

SWISS COTTAGE
HOTEL
2, 4, 6 ADAMSON RD
SWISS COTTAGE

AS EXISTING :-
LOCATION PLANS
PLAN
ELEVATIONS

TP 850 1773

LONDON BOROUGH OF CAMDEN
TOWN AND COUNTRY PLANNING ACTS
04 DEC 1985
APPROVED
PLANS ~~NOT APPROVED~~
ON BEHALF OF THE COUNCIL

Scale 1:100	Date
1:500	15 OCT 85
1:25000	

Drawn by GK

Drawing No.	Rev.
8540/6	