
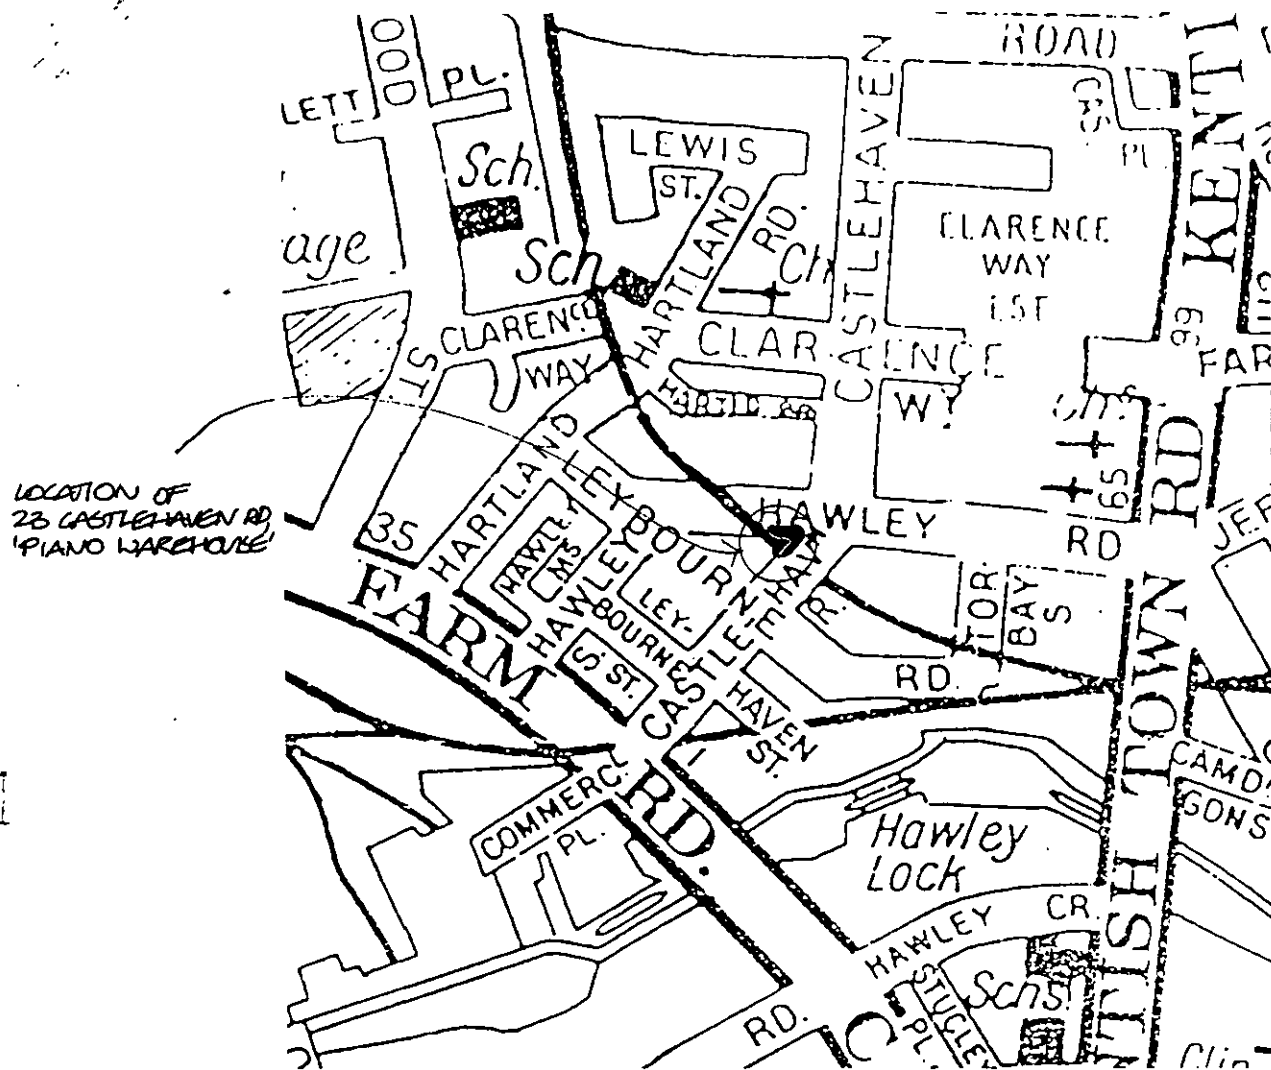


LONDON BOROUGH OF CAMDEN
TOWN AND COUNTRY PLANNING AUTHORITY
21 MAR 1986
PLANS NOT APPROVED
ON BEHALF OF THE COUNCIL

APP 8600601 M

LOCATION PLAN NTS. JOB NO. 573
ALTERATIONS TO PIANO WAREHOUSE,
CASTLEHAVEN RD, LONDON NW1

SUPPORT COMMUNITY BUILDING DESIGN LTD
54-58 TANNER ST, LONDON SE1 3PH
Tel: 403 4638

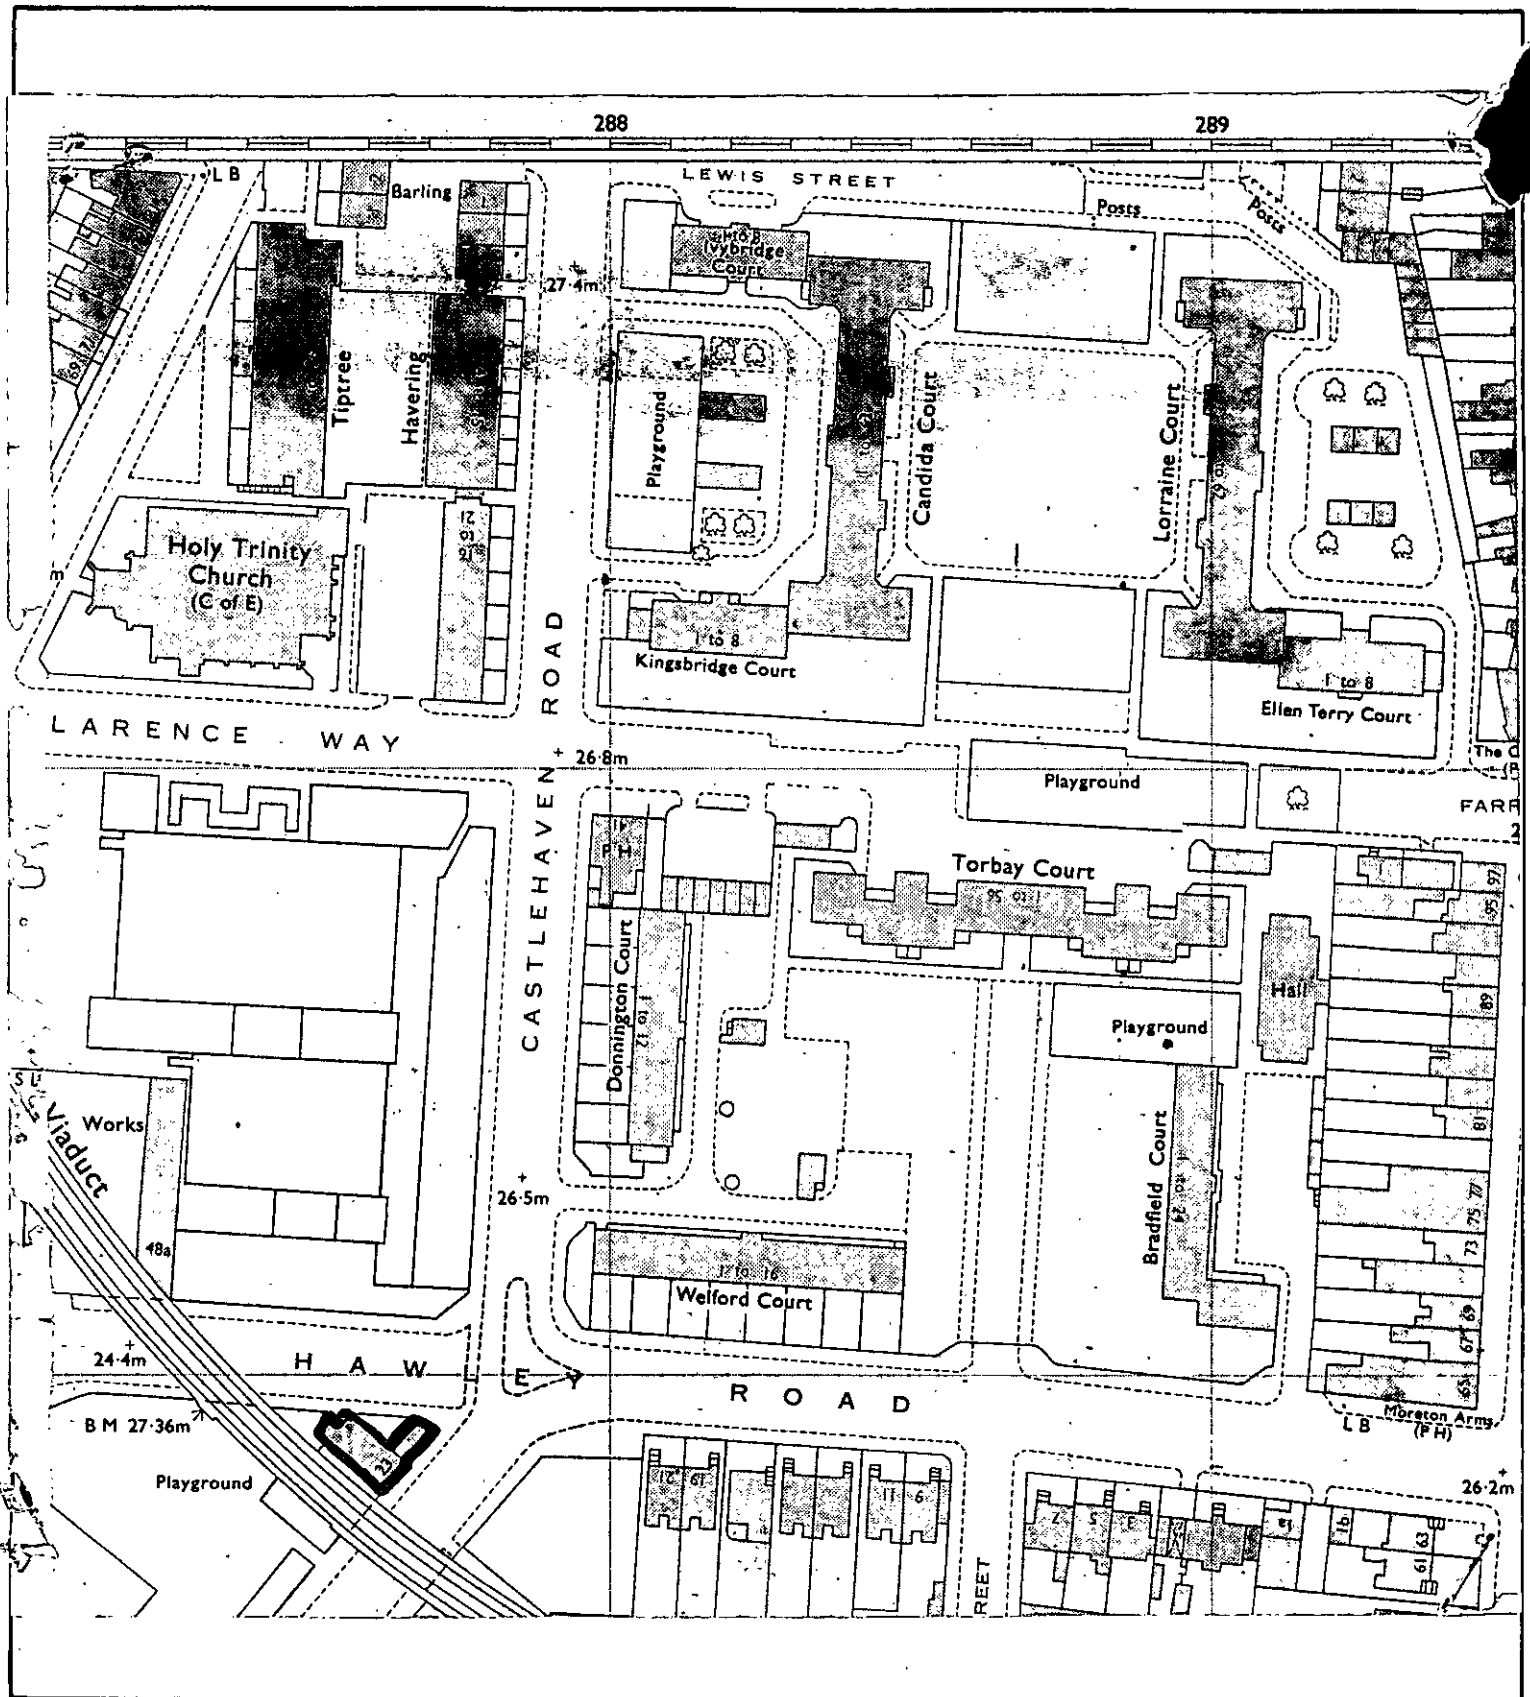

London Borough of Camden
Town and Country Planning Act 1971 (sections 36 & 37)
APPLICATION DATED

Premises **23 CASTLEHAVEN ROAD, NW1**
 Verged RED above

Scale **1:1250**

