


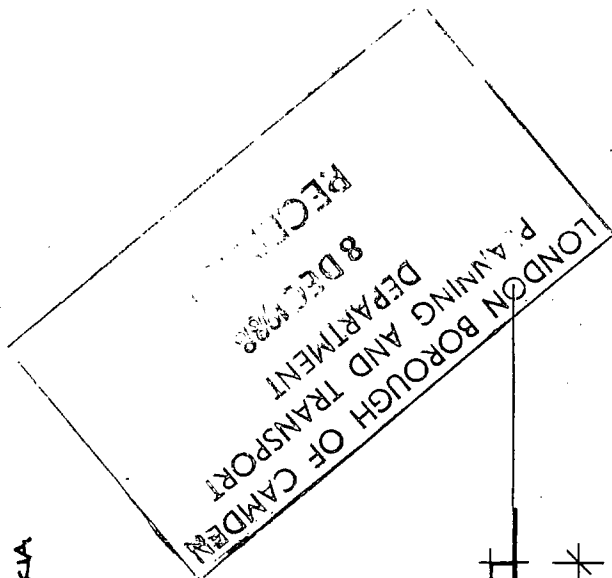

FASJA

SECTION A-A

2 WINCHESTER RD
LONDON N2 0J 3
ESTRANCE FOR DISABLED
PERSONS

DRAWN - NICK PHILLIPS
SCALE - 1:50
DATE - NOV 1988
REVISION - A (DIRECTION OF
RAMP)

1:3:6 CONC RAMP
TAPERED SMOOTH
TO A GRADIENT OF 1:20

ELEVATION

PLAN

TP 8700844R2

MECCA BOOKMAKERS
Estates and Development Department

all correspondence to:

2-10 Pine Grove (off Tollington Park), London N4 3QY

Telephone: 01-263 4591

Drawn

Date

Job No


LONDON BOROUGH OF CAMDEN
PLANNING AND TRANSPORT
DEPARTMENT

2 WINCHESTER RD
LONDON N2 0J3

ENTRANCE FOR DISABLED
PERSONS


DRAWN - NICK PHILLIPS
SCALE - 1:50
DATE - NOV 1988

REVISIONS - A (DIRECTION OF
RAMP)

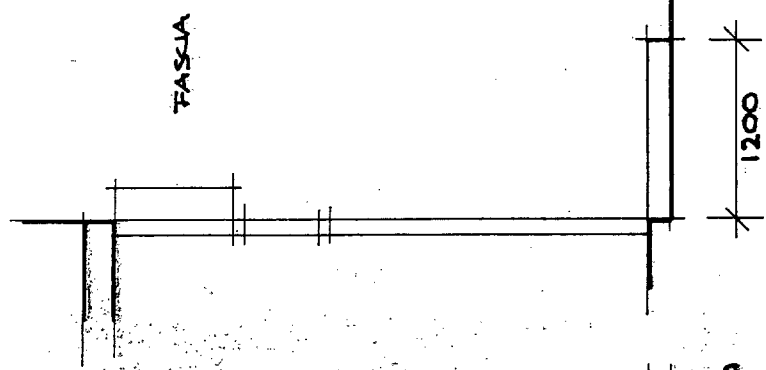


SECTION A-A

1:3:6 CONC RAMP
TAMPERED SMOOTH
TO A GRADIENT OF 1:20

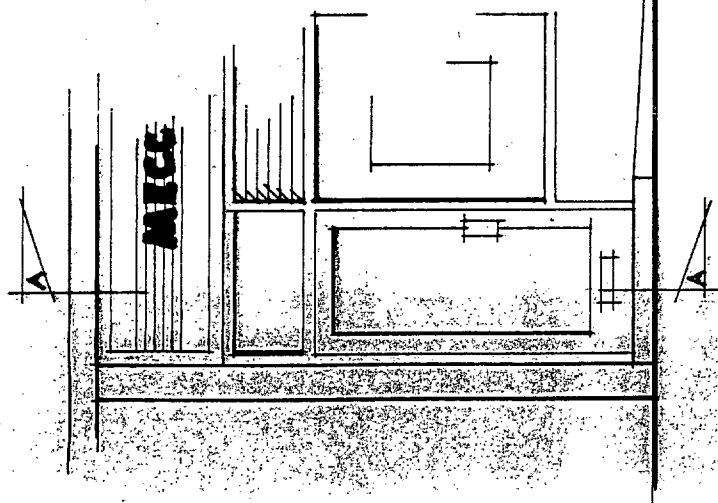

ELEVATION

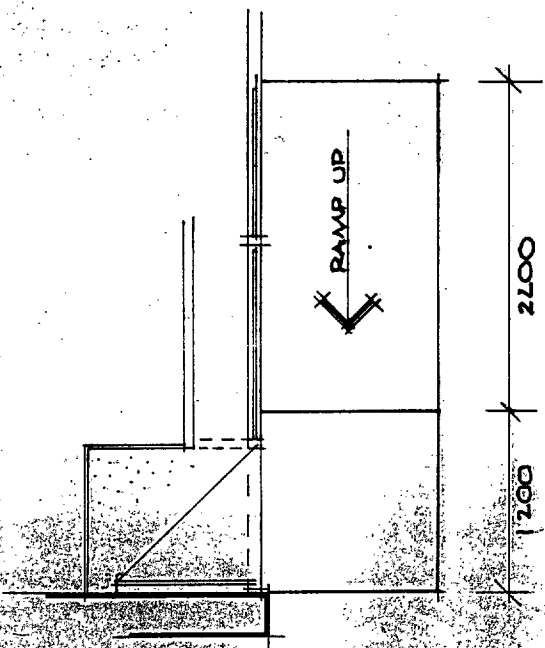

PLAN

BP 8100044K2


MECCA BOOKMAKERS
Estates and Development Department

all correspondence to:
2-10 Pine Grove (off Tollington Park), London N4 3QY

Telephone: 01-263 4591


Drawn
Date
Job No

TP0700544R1

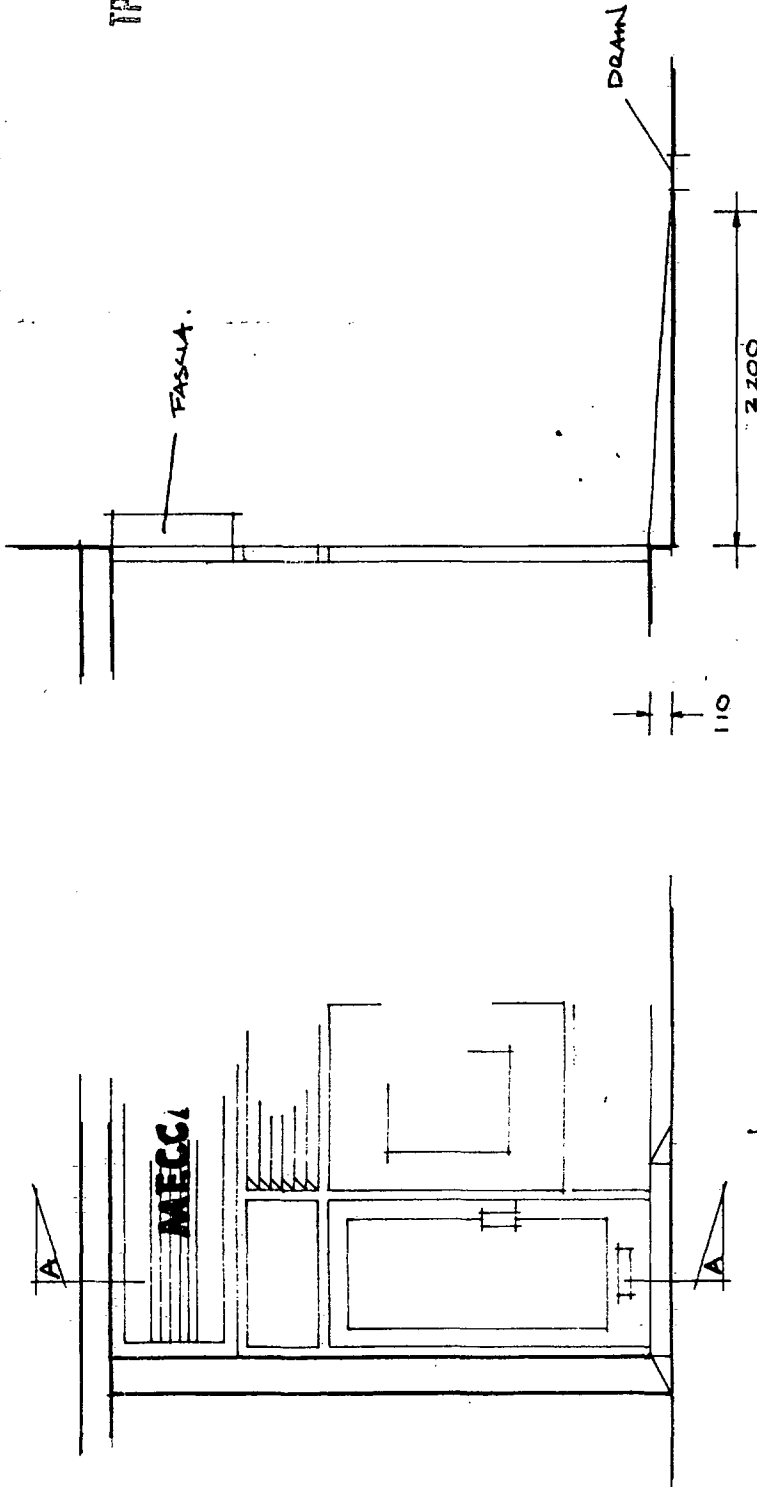

SECTION A-A

1:3.6 GRAD. CONC.
RAMP TAMPED SMOOTH
TO A GRAD. OF 1:20

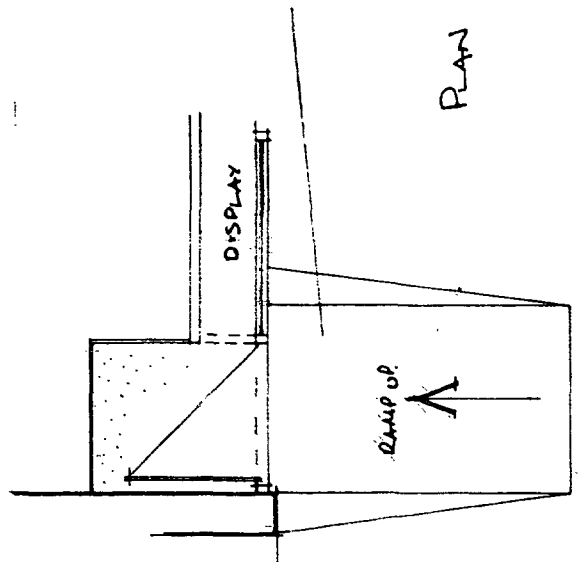

PLAN

2 WINCHESTER Q.D.
LONDON N.W.3
ENTRANCE FOR DISABLED
PERSONS.
DRAWN NICK AILLIPS
SCALE 1:50
DATE JUNE 1988

MECCA BOOKMAKERS
Estates and Development Department

all correspondence to:
2-10 Pine Grove, (off Tollington Park) London N4 3QY. Telephone: 01-263 4591

Drawn

Date

Job No