


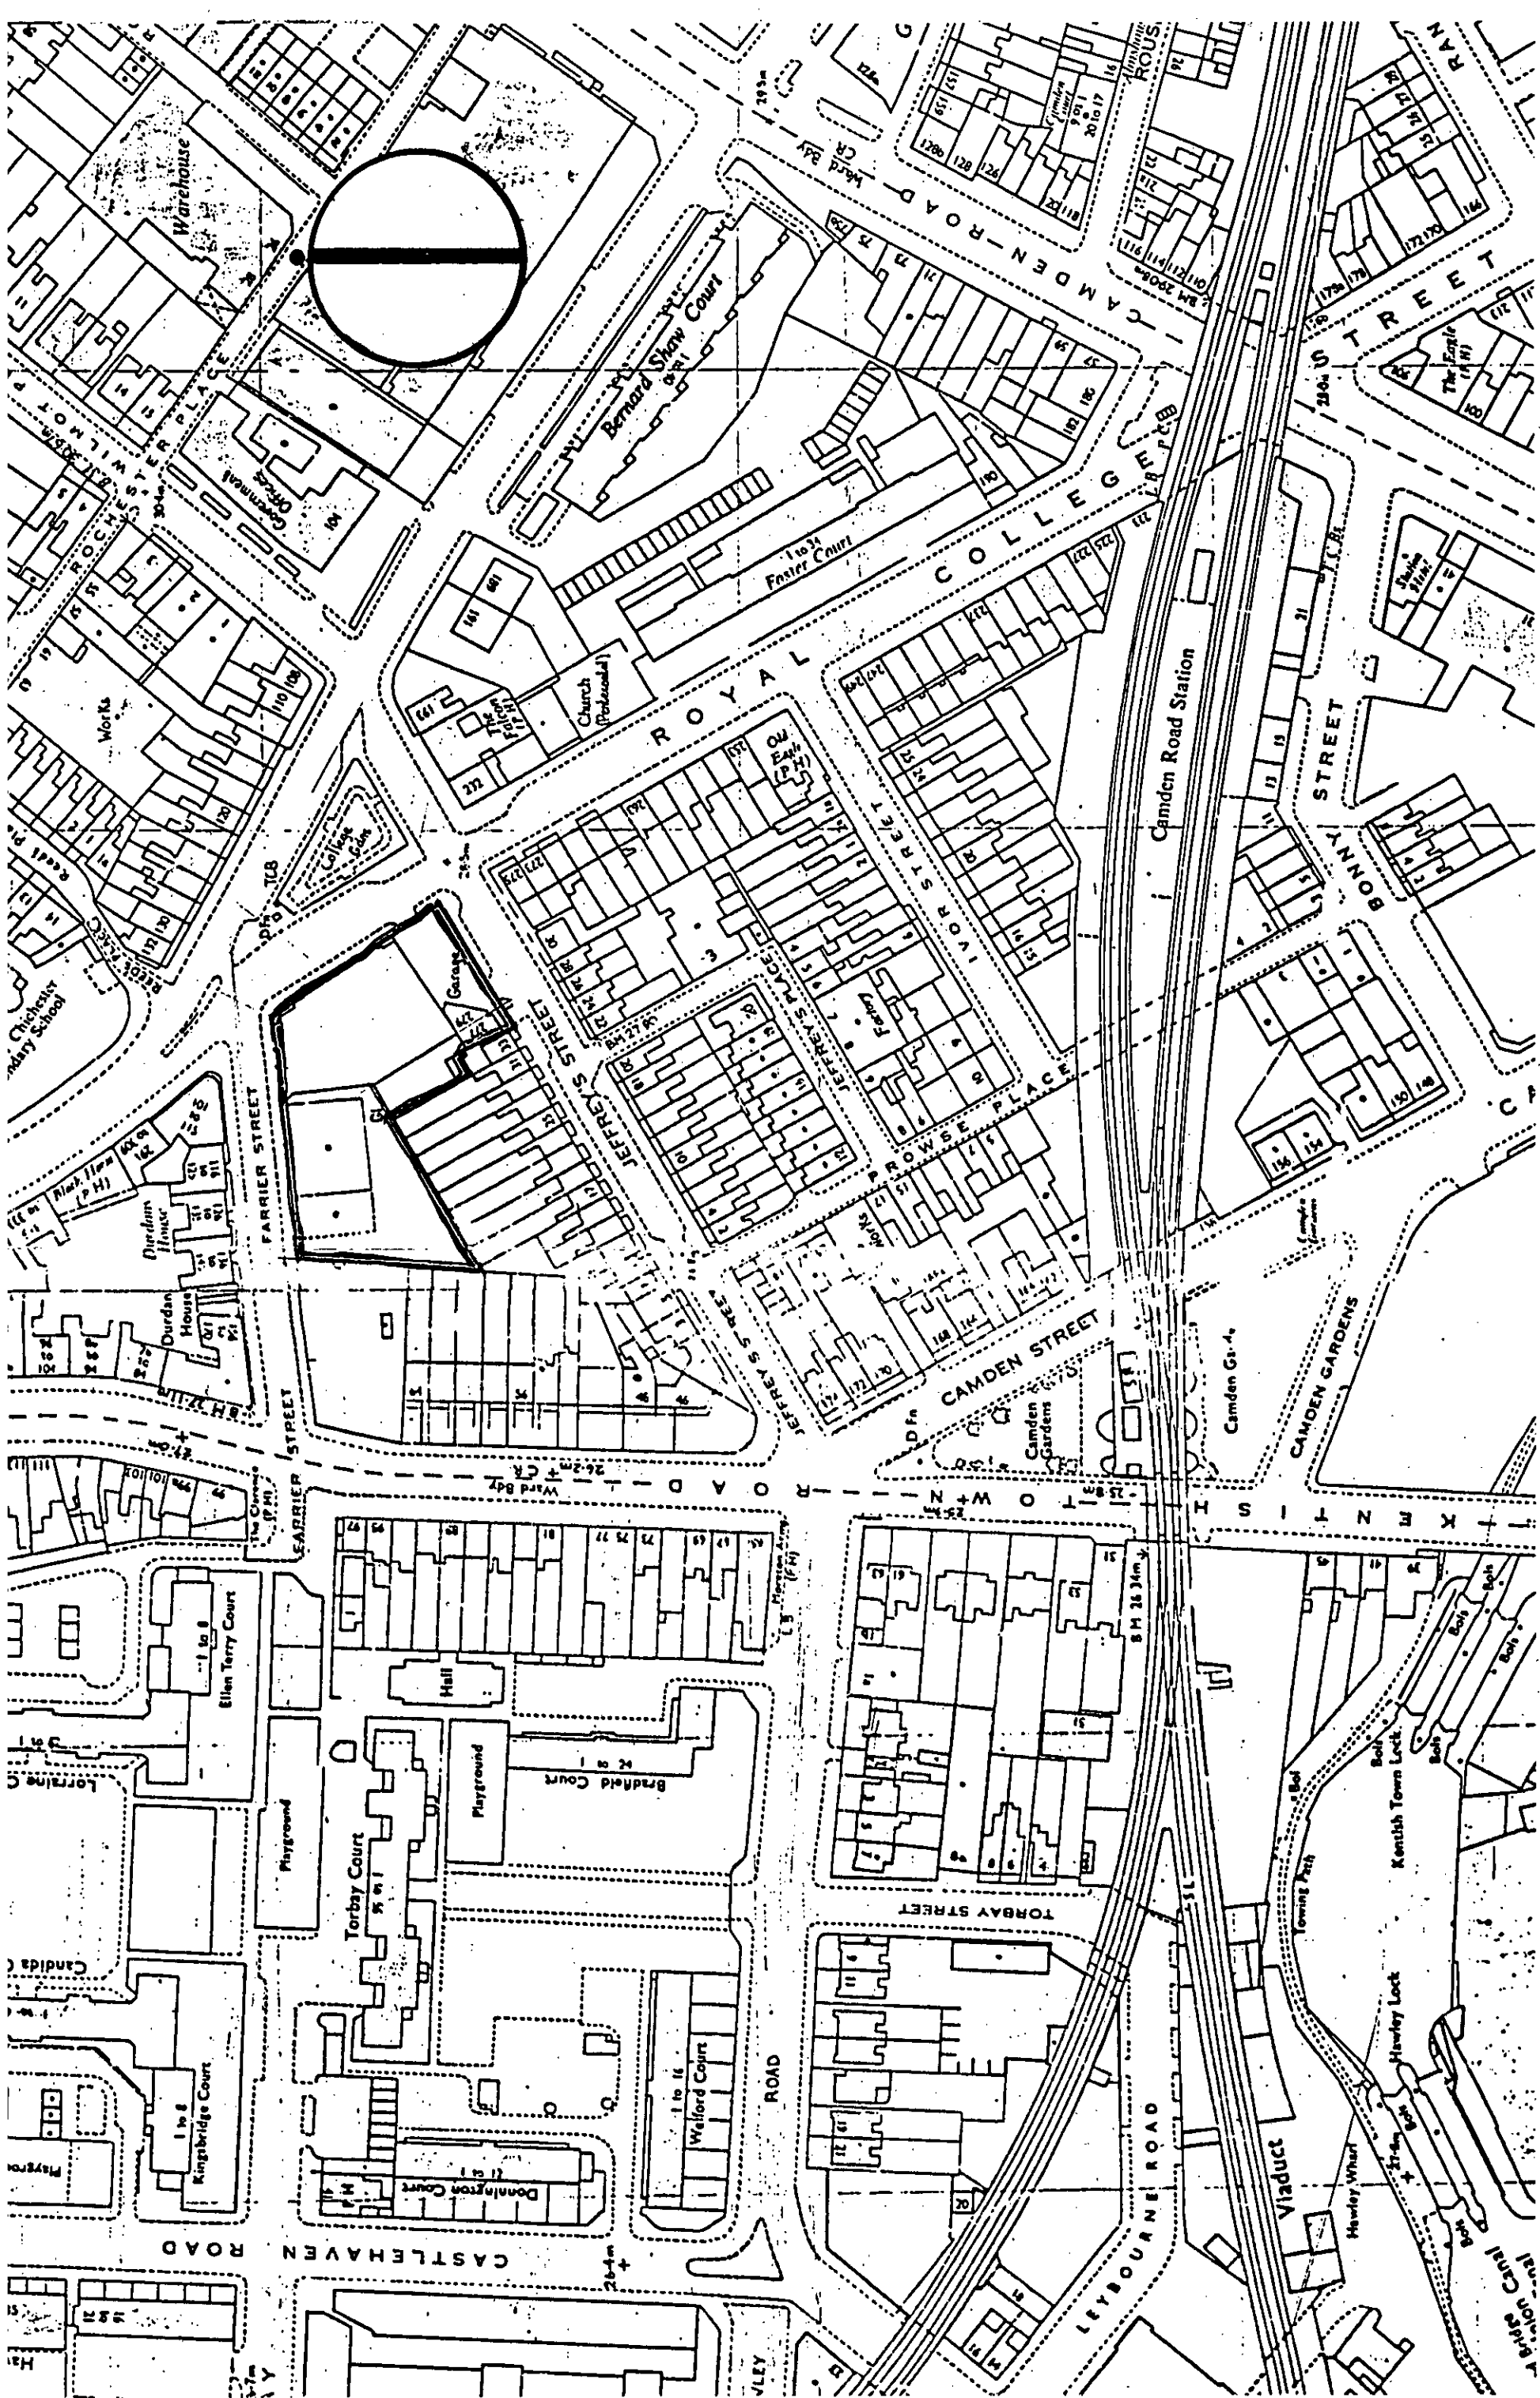

Job No 8913 L(0)1		Architects 40 Linhope Street London NW1 6HW Telephone: 01-723 3041	
		Scale 1:1250	File
Date JUNE 1991		Drawn	

**FARRIER STREET LONDON NW1
LOCATION PLAN**

8913 L(0)1