



P9300149

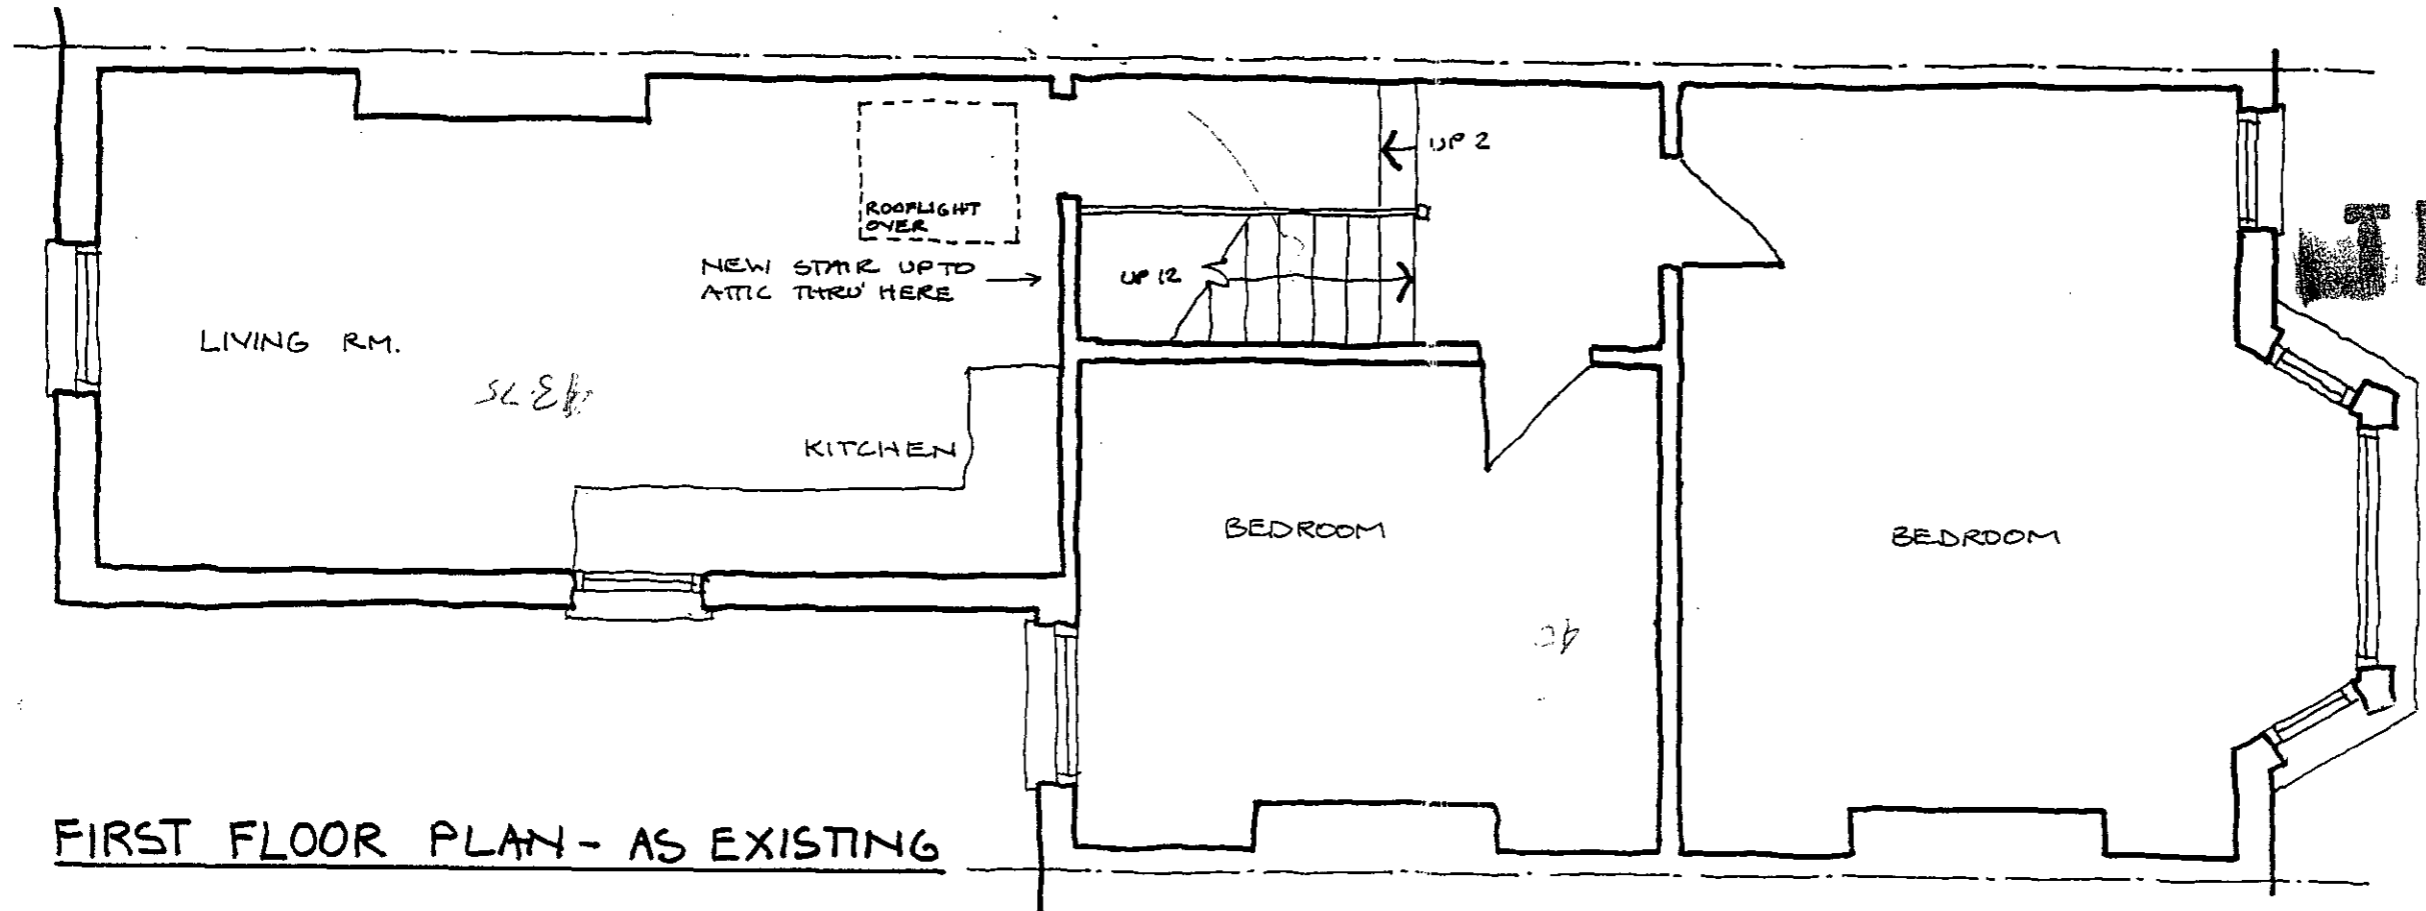

FIRST FLOOR PLAN - AS EXISTING

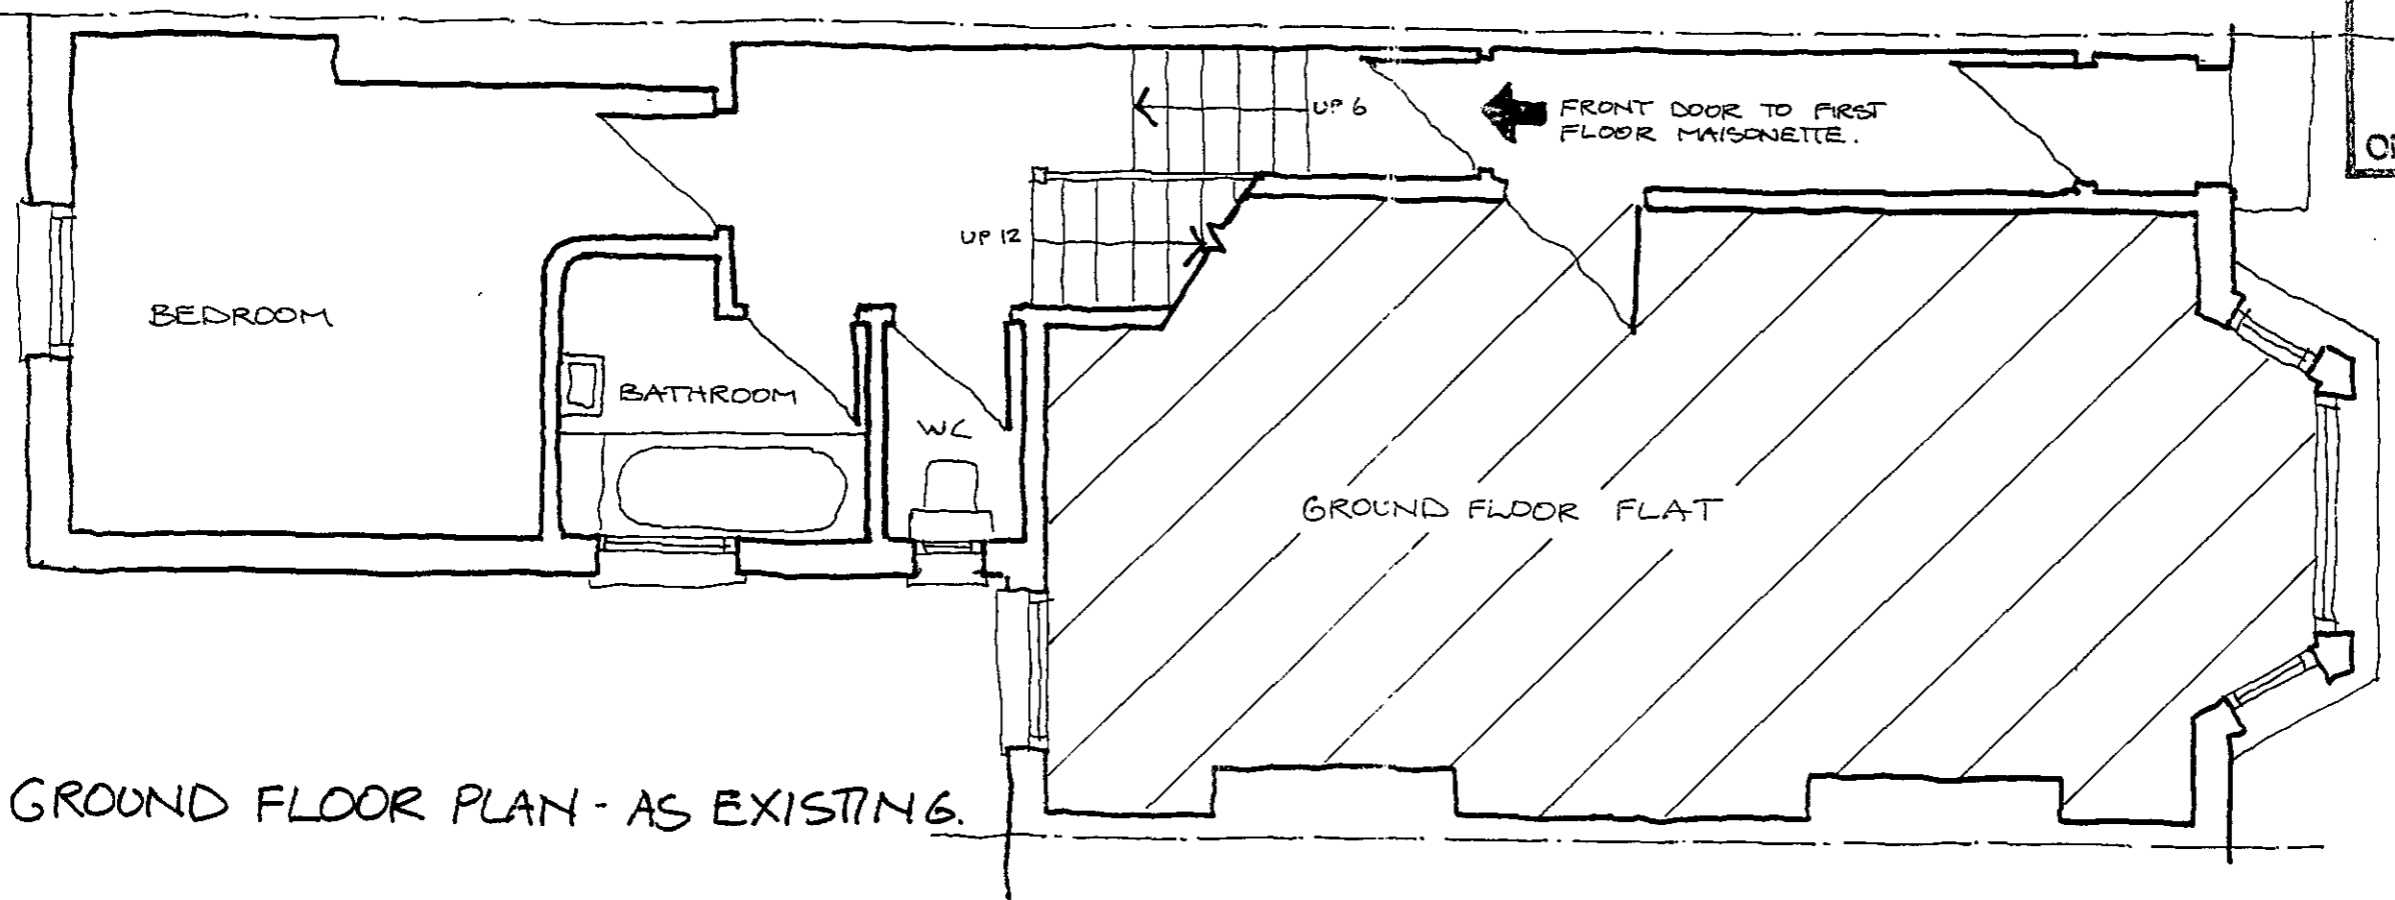


GROUND FLOOR PLAN - AS EXISTING.

LONDON & LONDON
TOWNSEND & CO

30 APR 1933


PLANS APPROVED
ON BEHALF OF THE O.P.

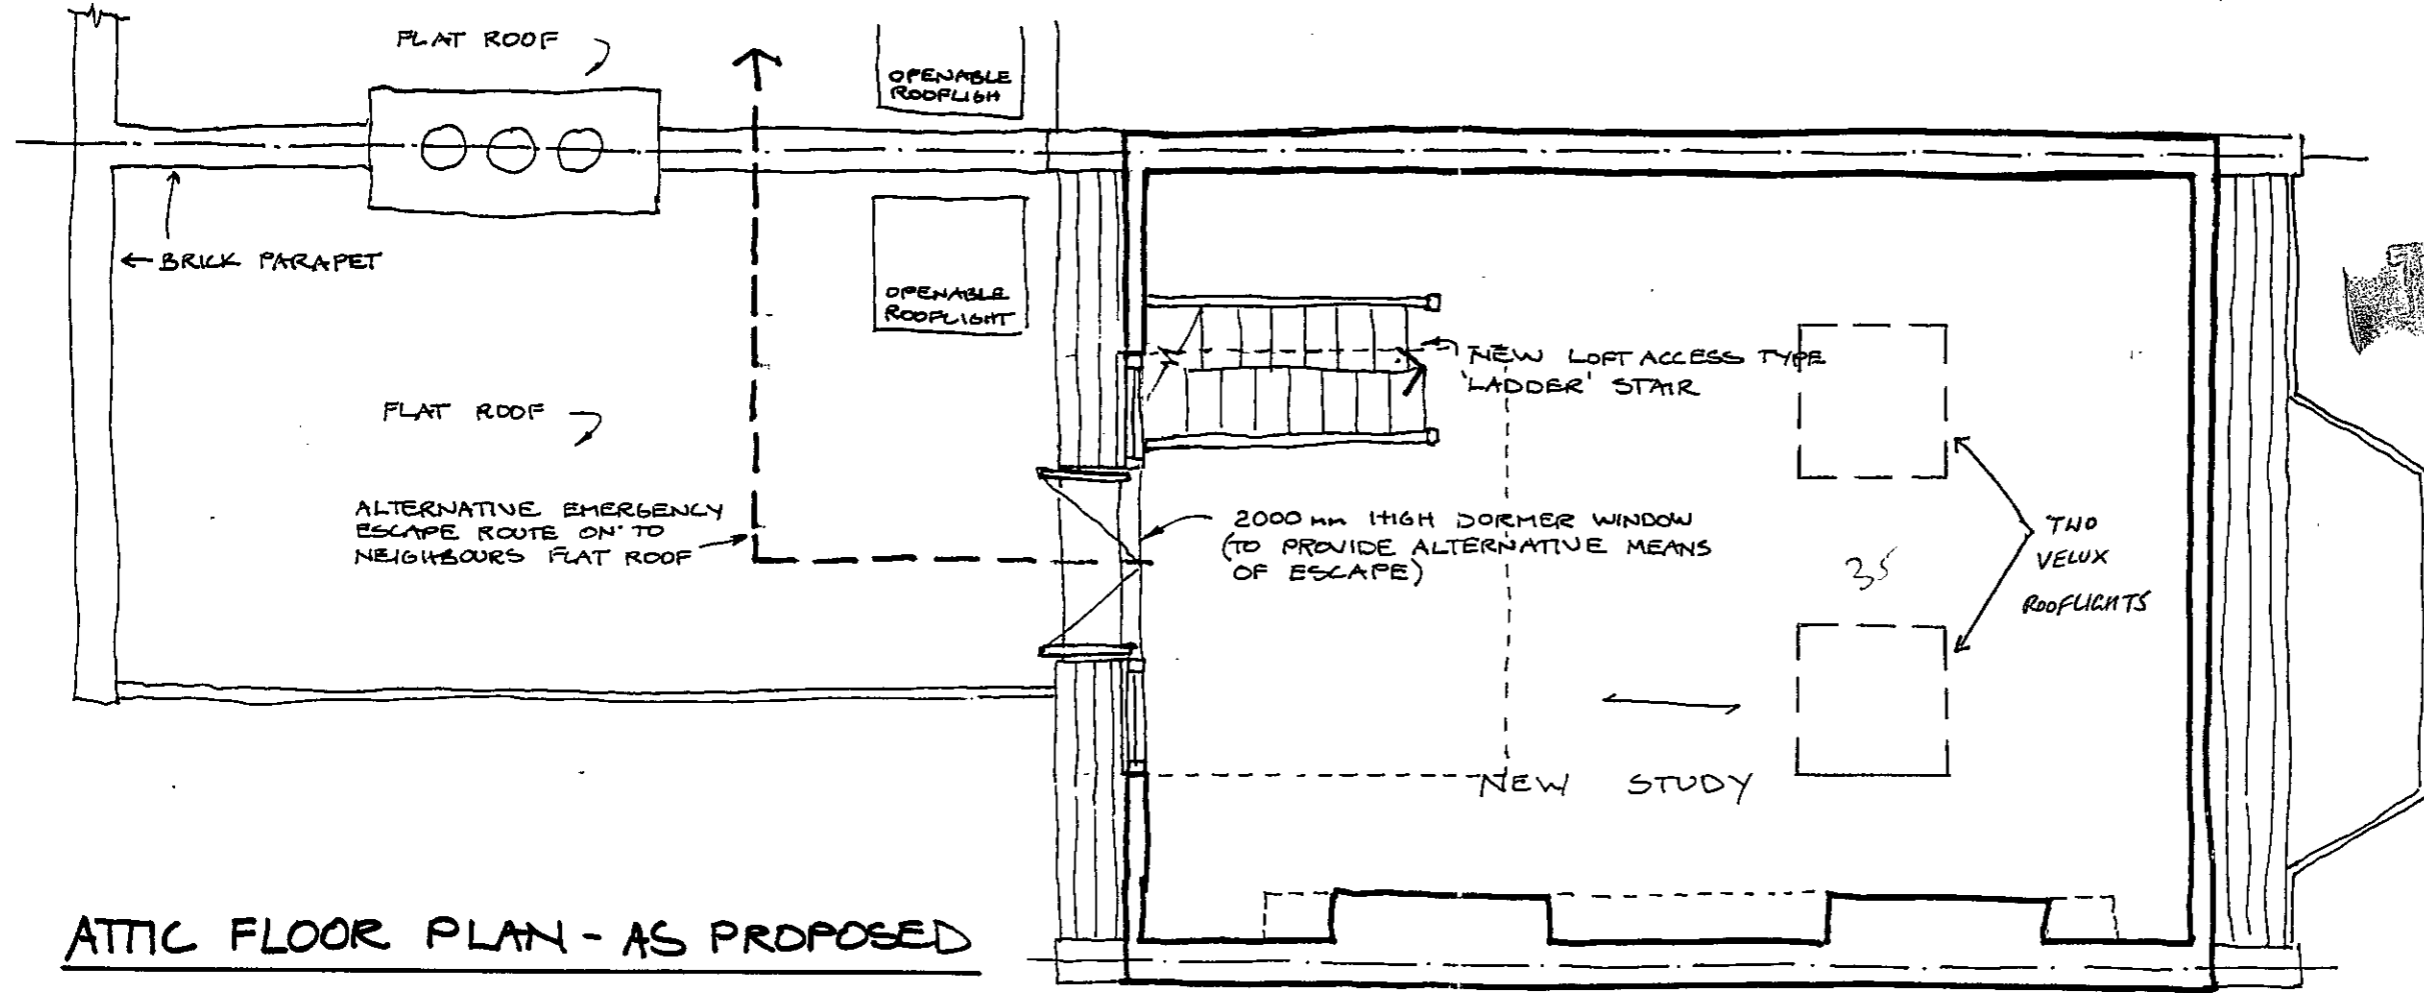

ATTIC FLOOR PLAN - AS PROPOSED


Handwritten number: 175006149

LONDON
 TO...
 30 APR 2013
 PLANS...
 UNDER...

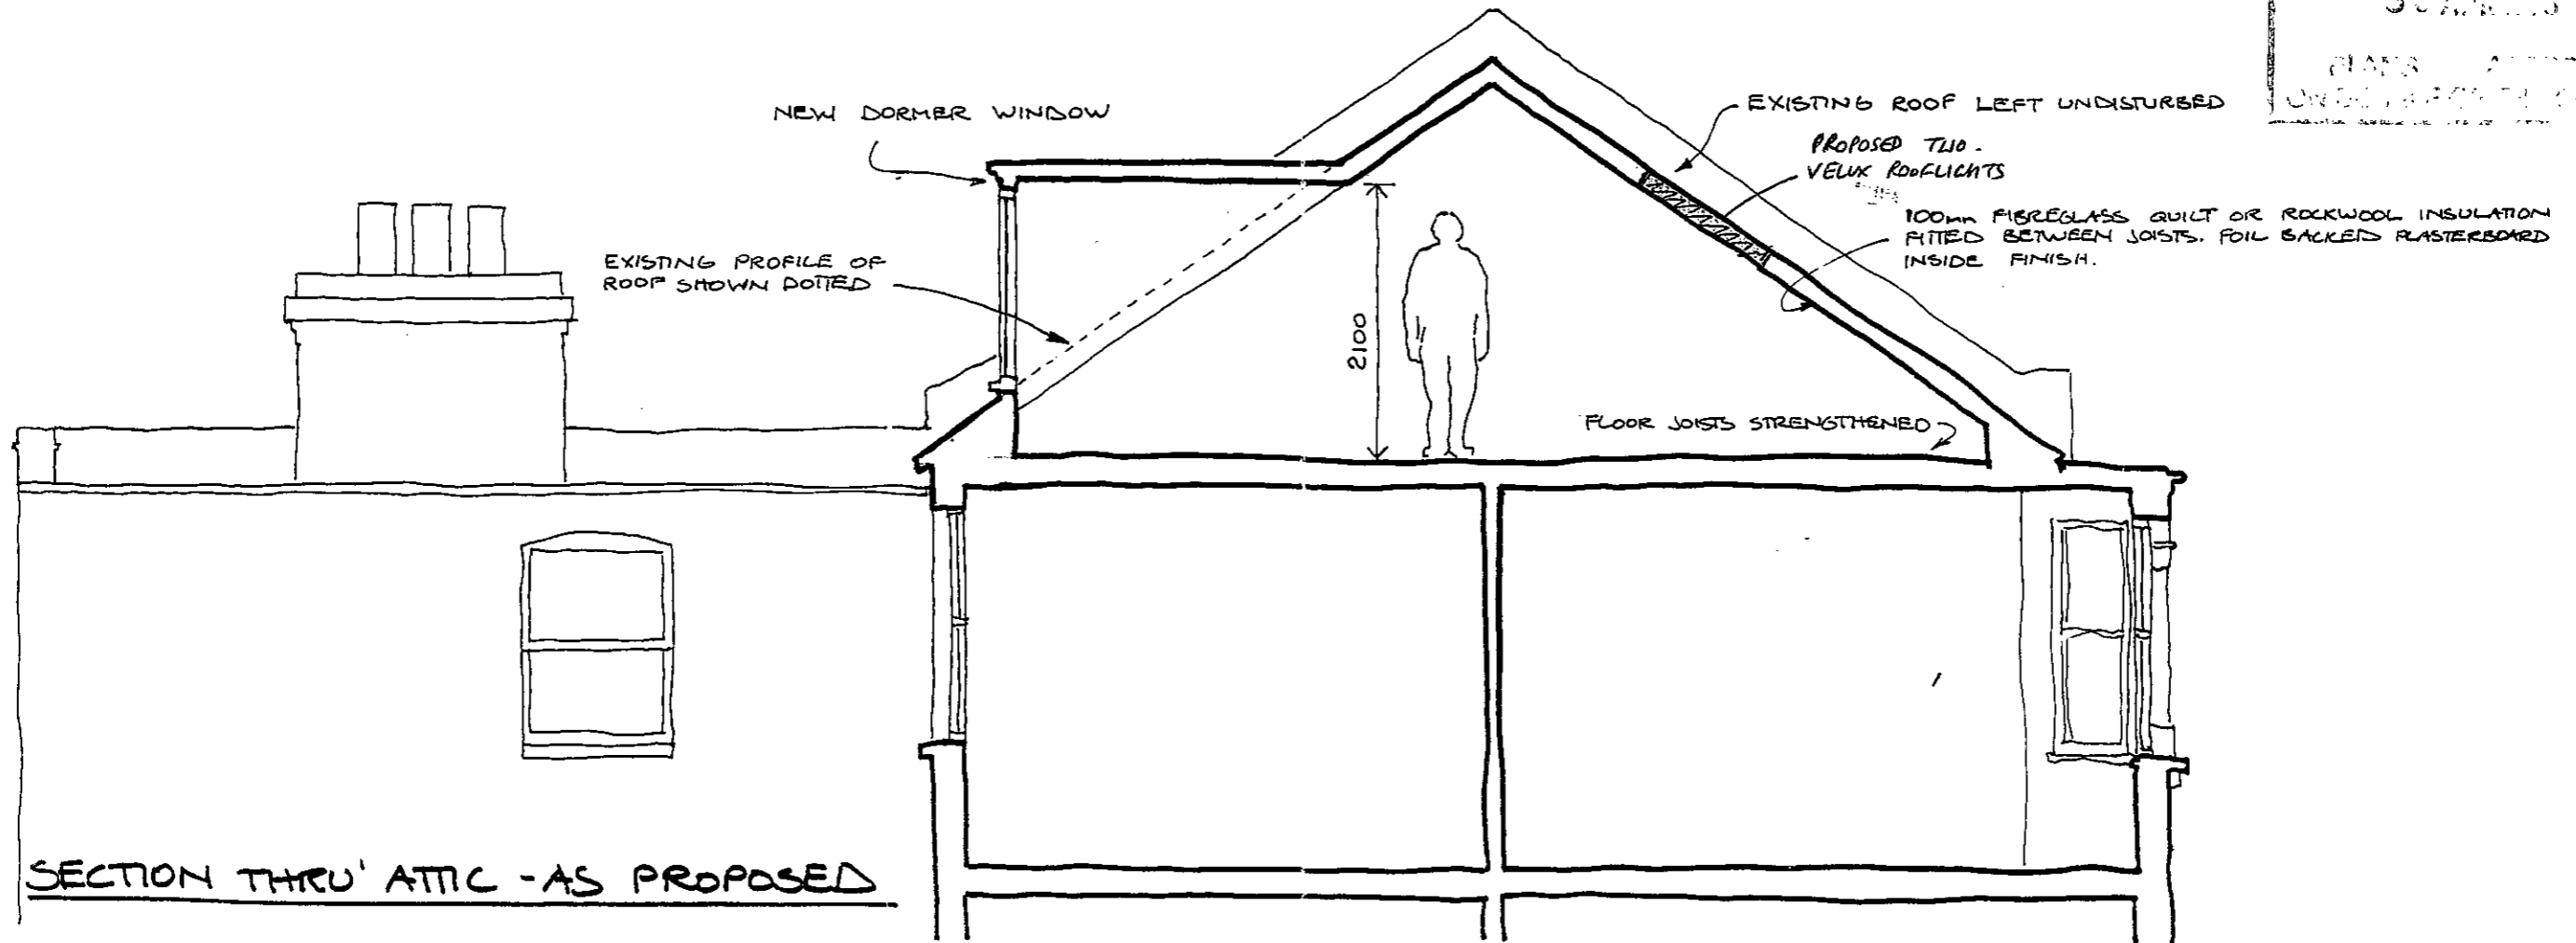


SECTION THRU' ATTIC - AS PROPOSED

T P9300149

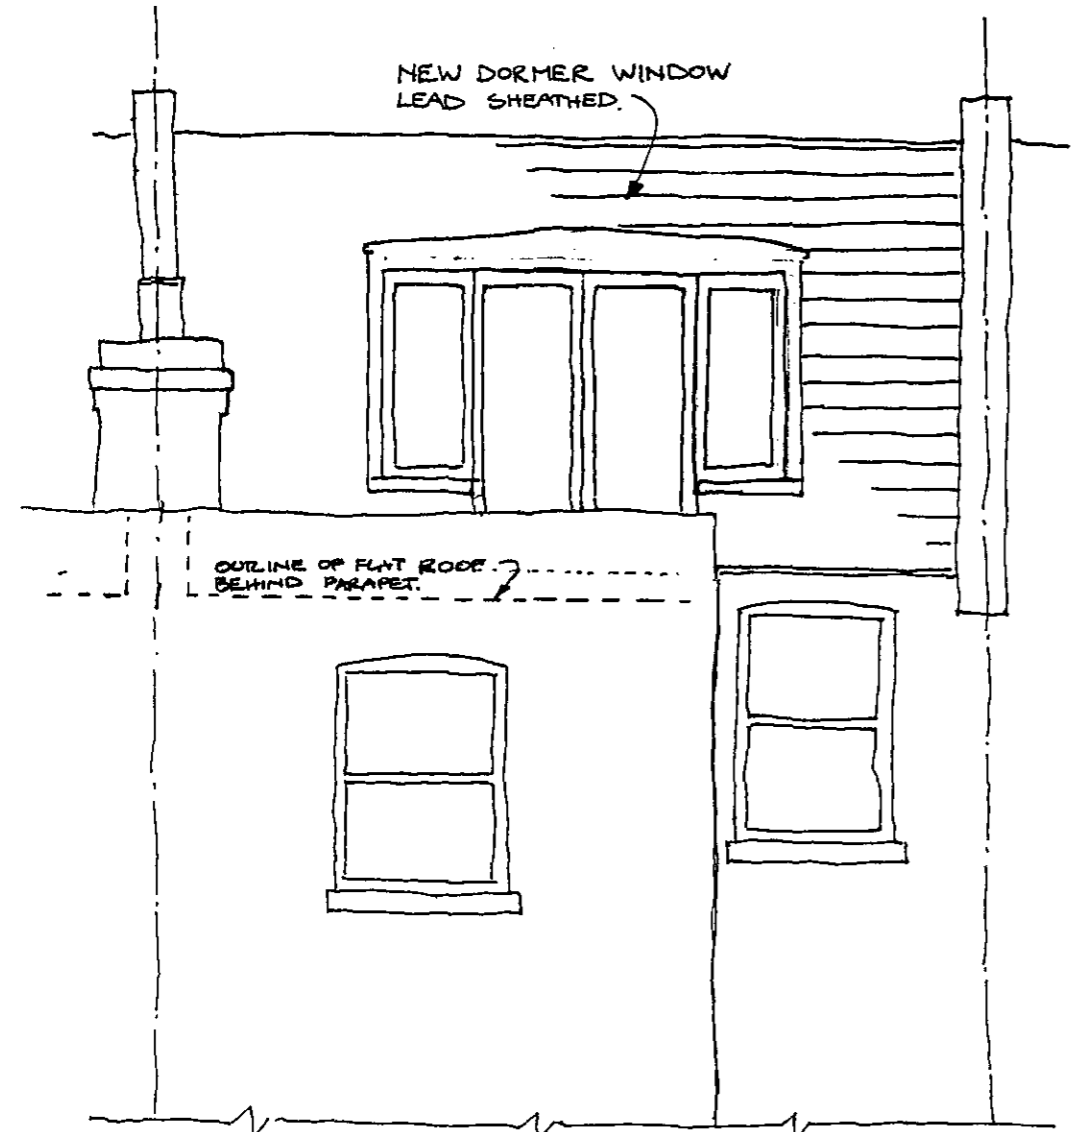

REAR ELEVATION SHOWING PROPOSED
NEW DORMER WINDOW.
 FRONT ELEVATION WILL BE UNCHANGED.

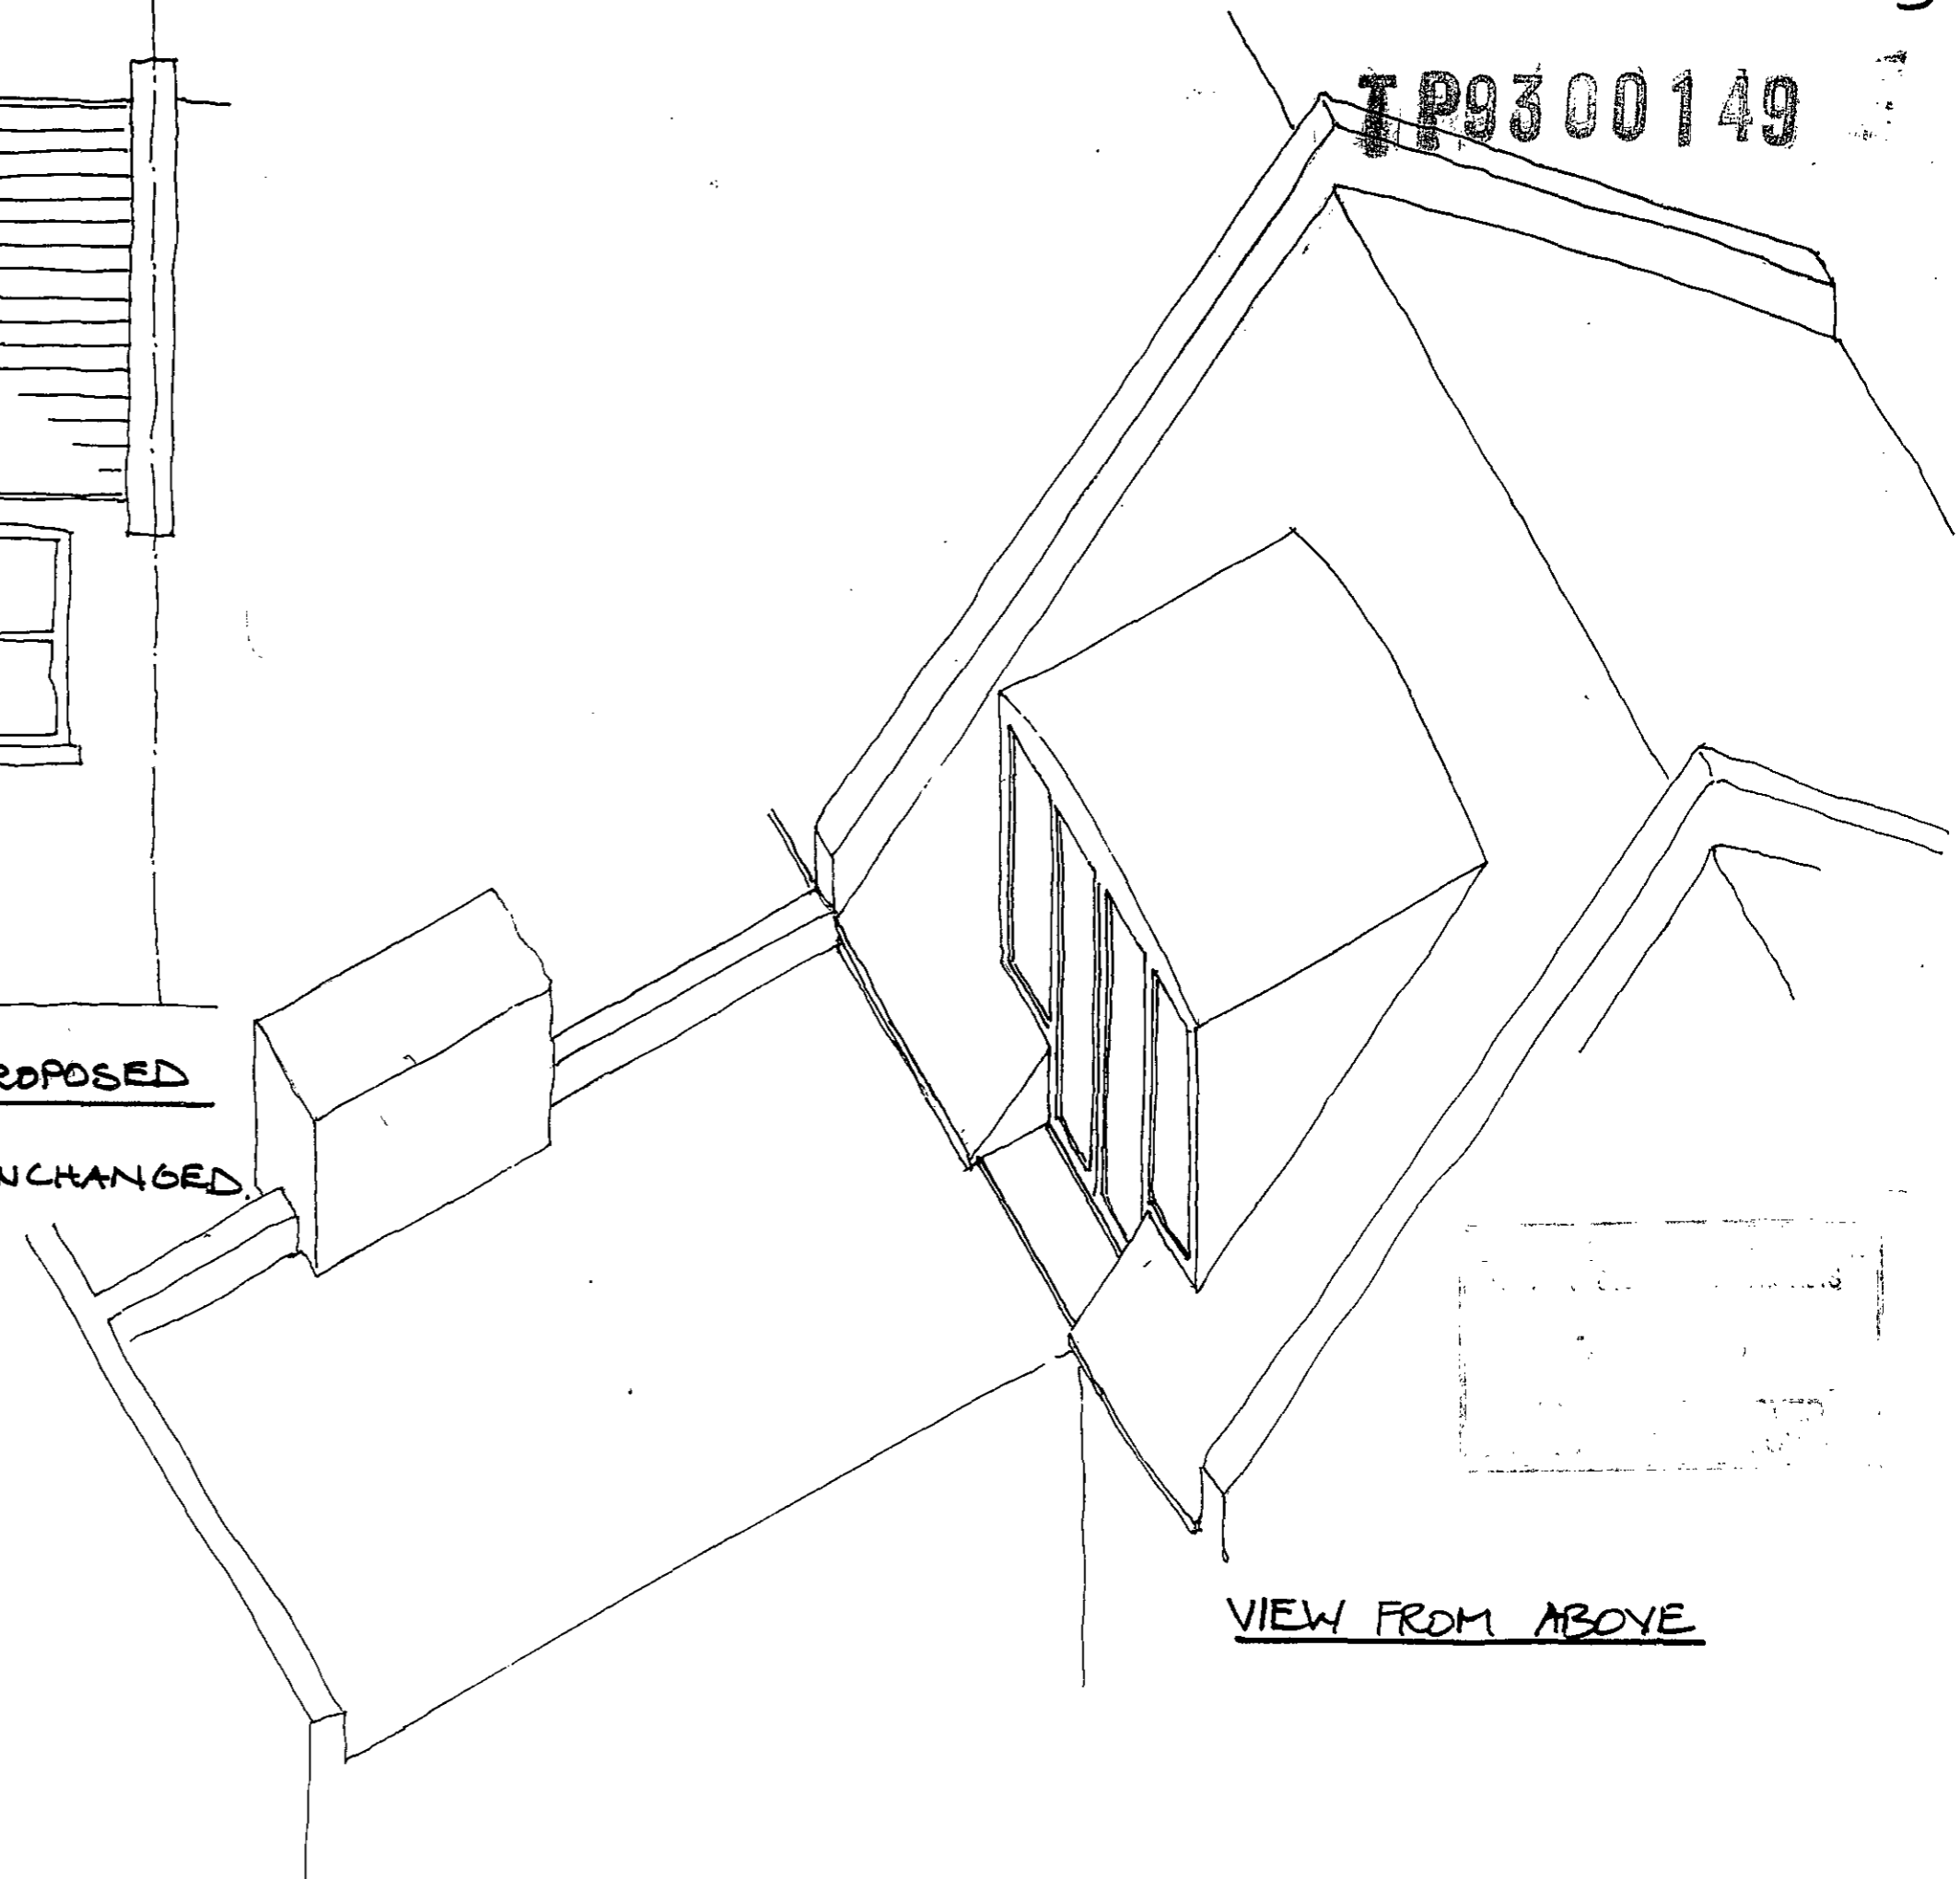

VIEW FROM ABOVE