


T02684SE
INSTANT PRINTOUT

MRS. GRAFF 5965
LOCATION PLAN 1:1250
67 ETON AVENUE N.W.3.

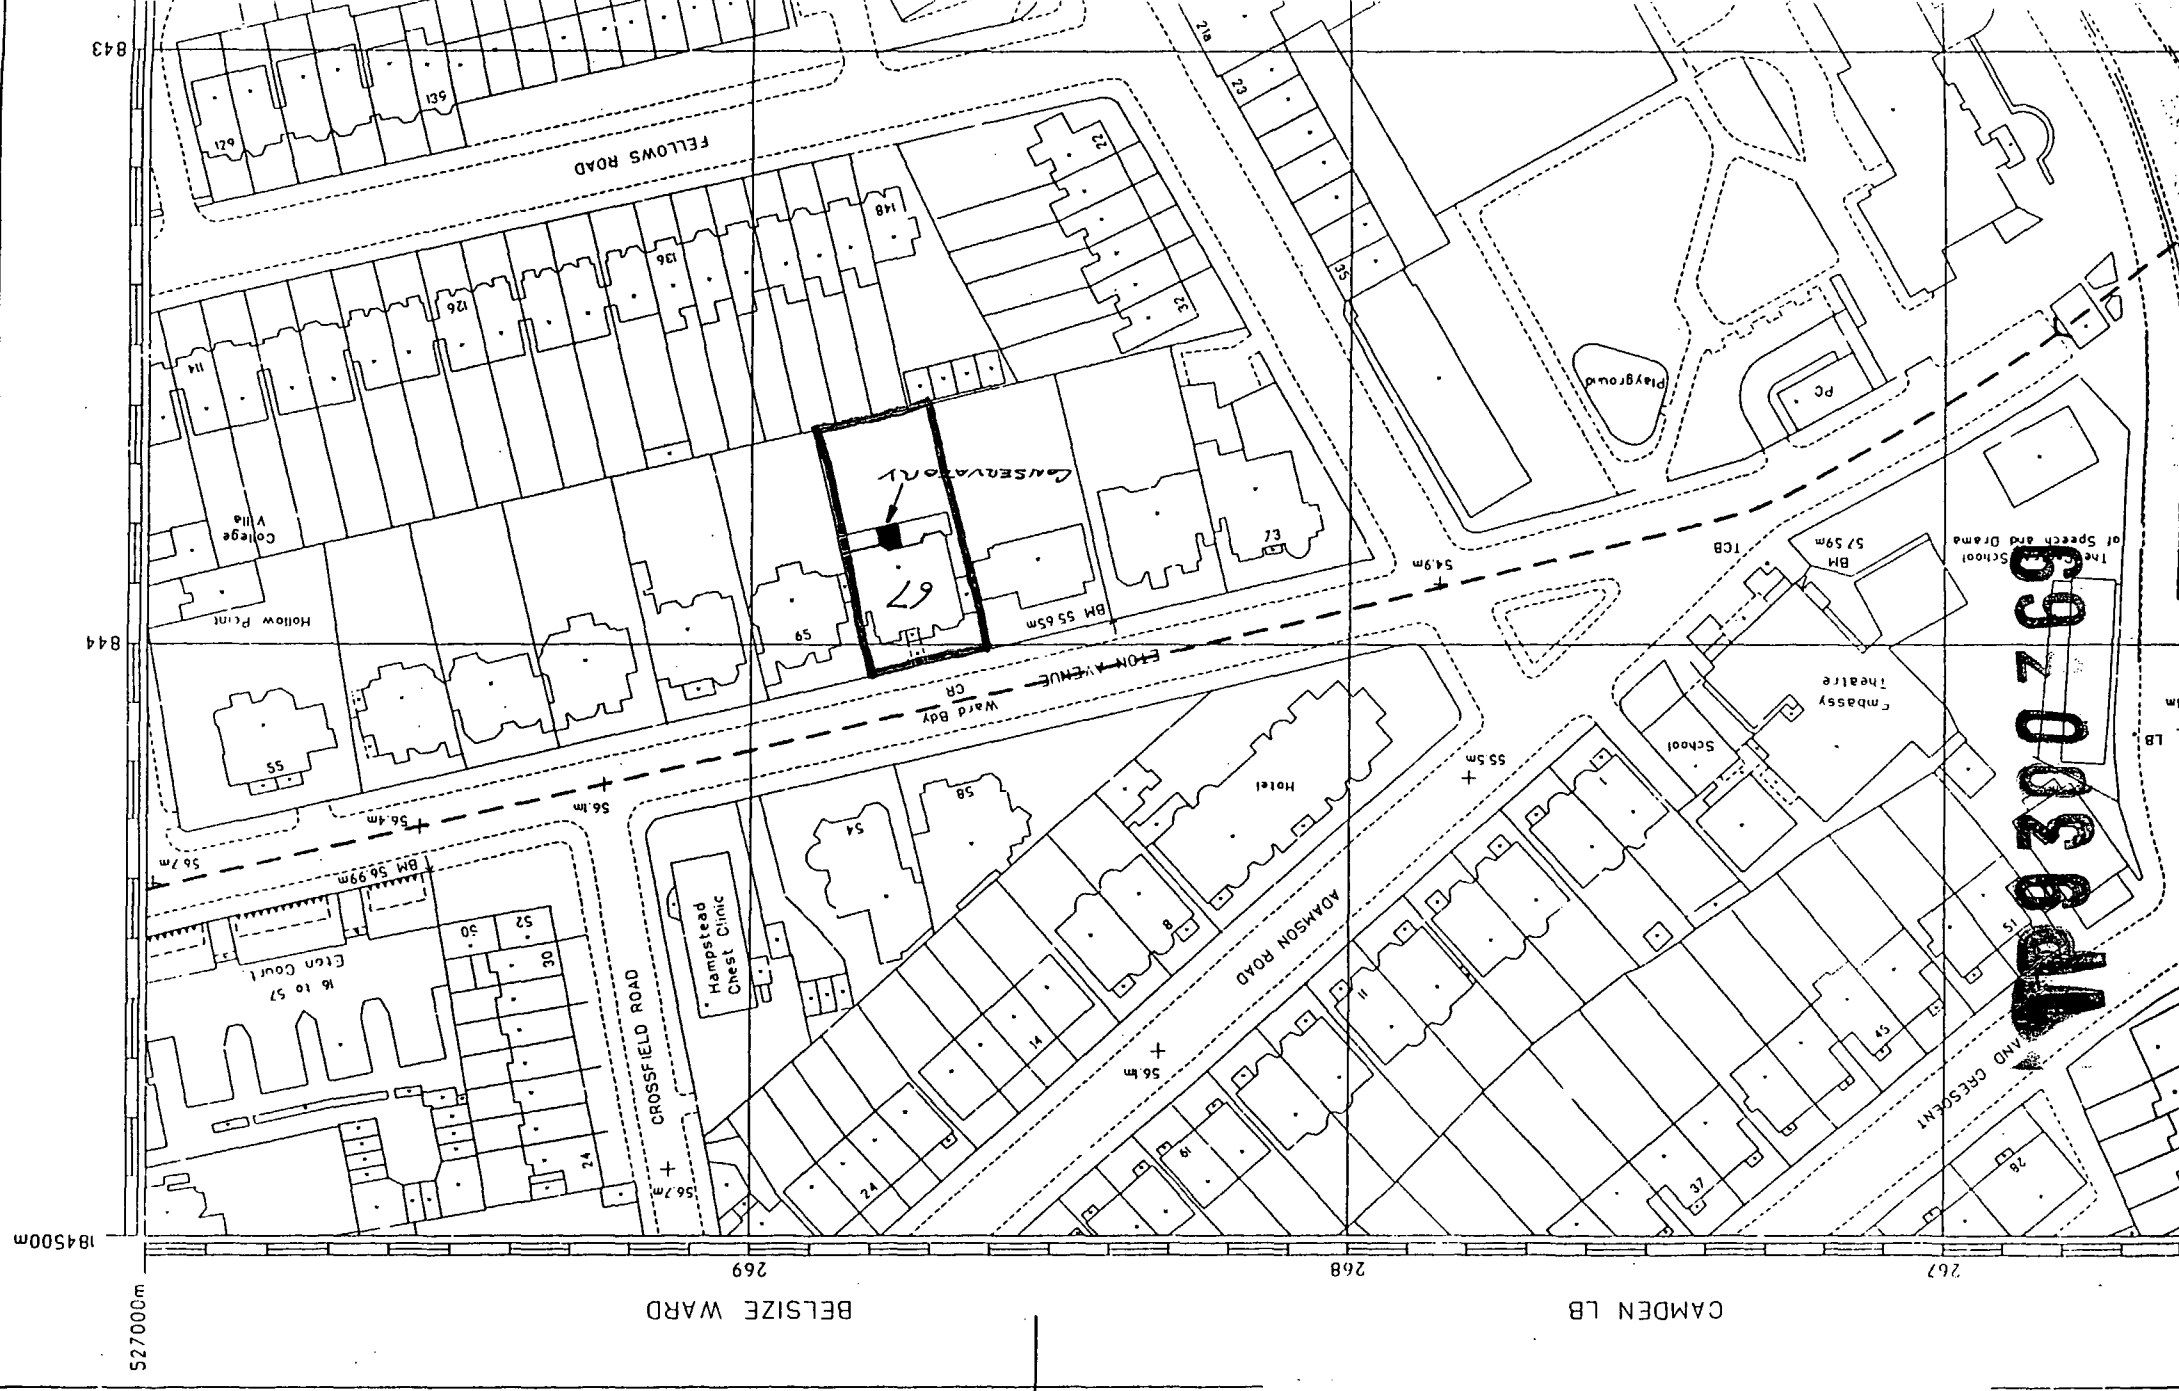

692002841