


Case Copy

TP9400268

LONDON BOROUGH OF CAMDEN
TOWN AND COUNTRY PLANNING ACTS
27 OCT 1994
PLANS NOT APPROVED
ON BEHALF OF THE COUNCIL

No. 19

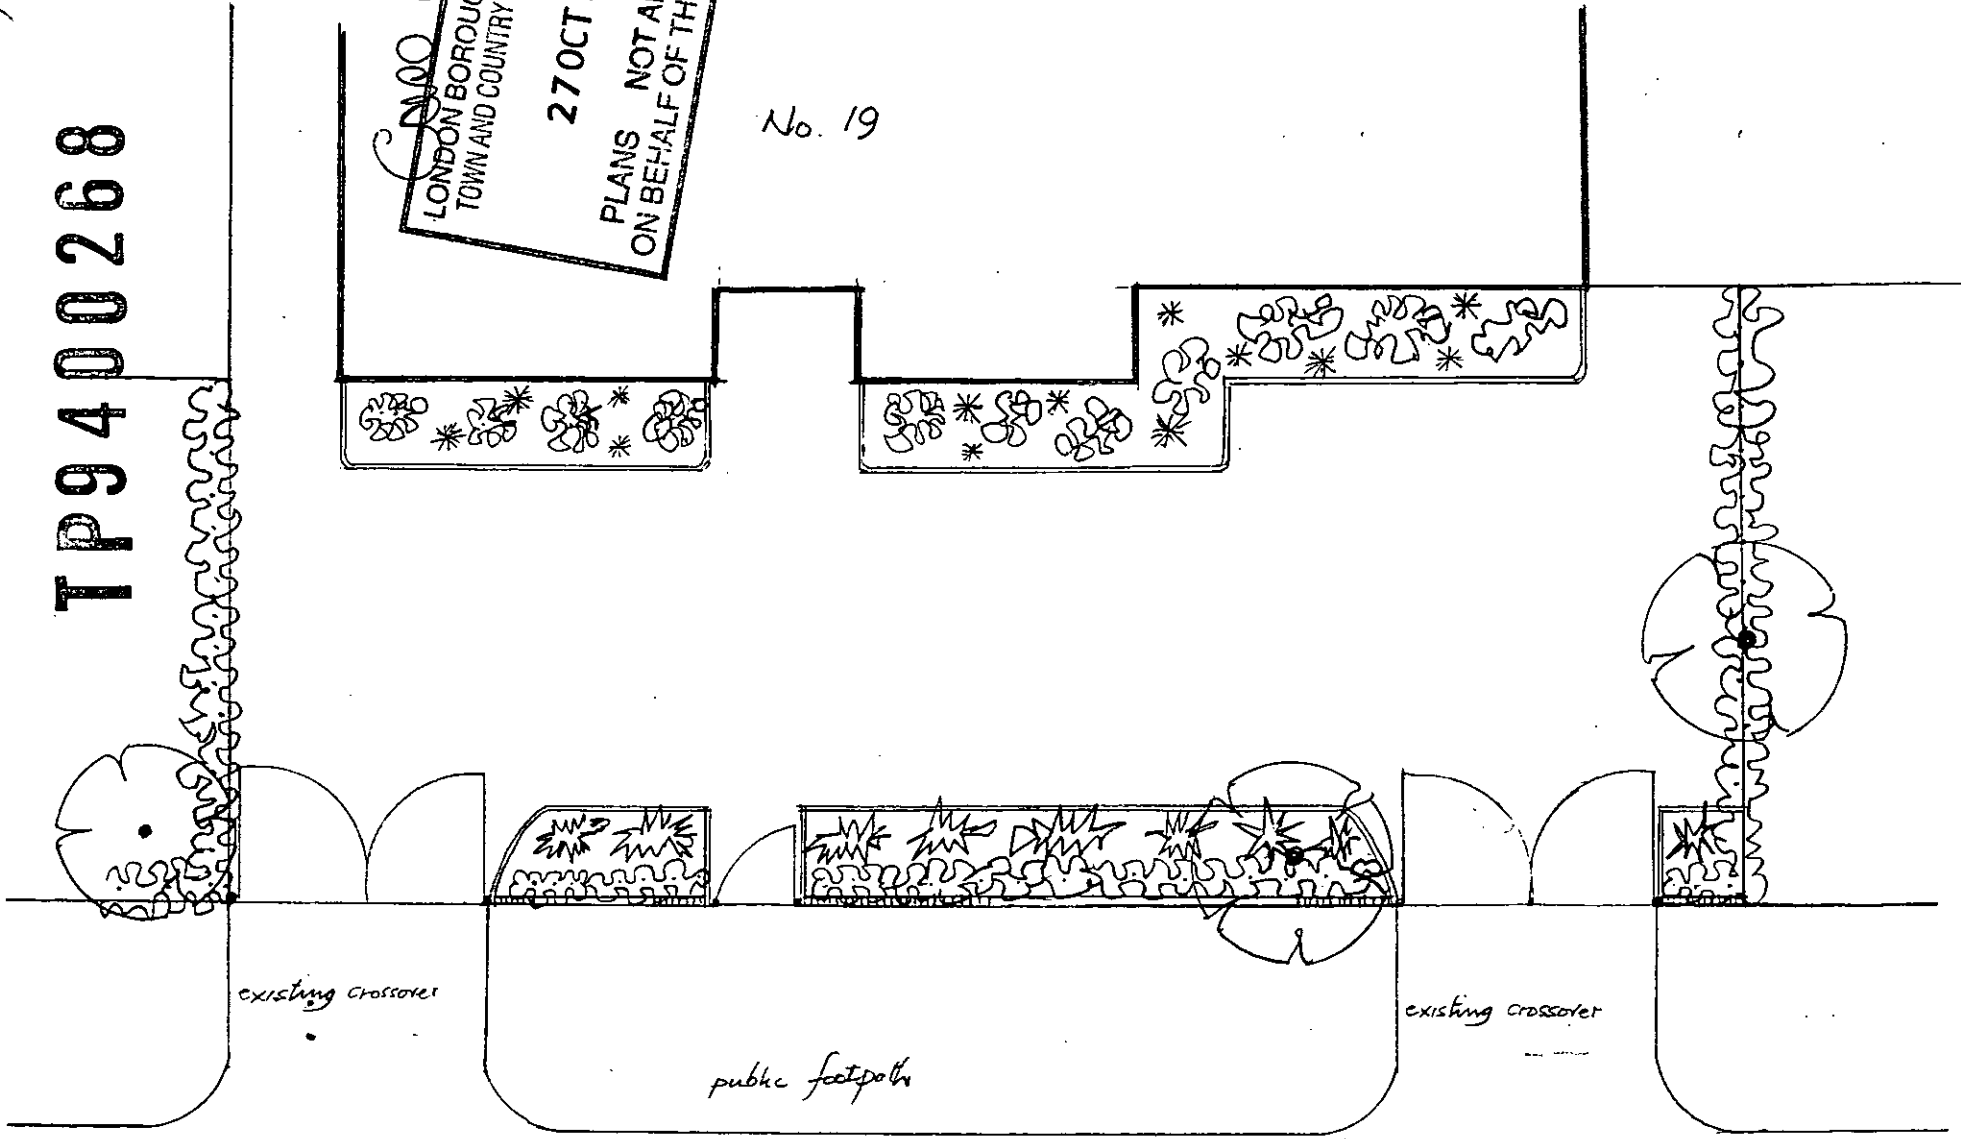


SCALE : 1:100
FEBRUARY 1994

NEW ENTRANCE GATES ETC.
No. 19, WADHAM GARDENS, LONDON NW3.

INTEGRATED SURVEYING PTSHIP.
DRAWING No. B/306/1

TP9400268

No. 19

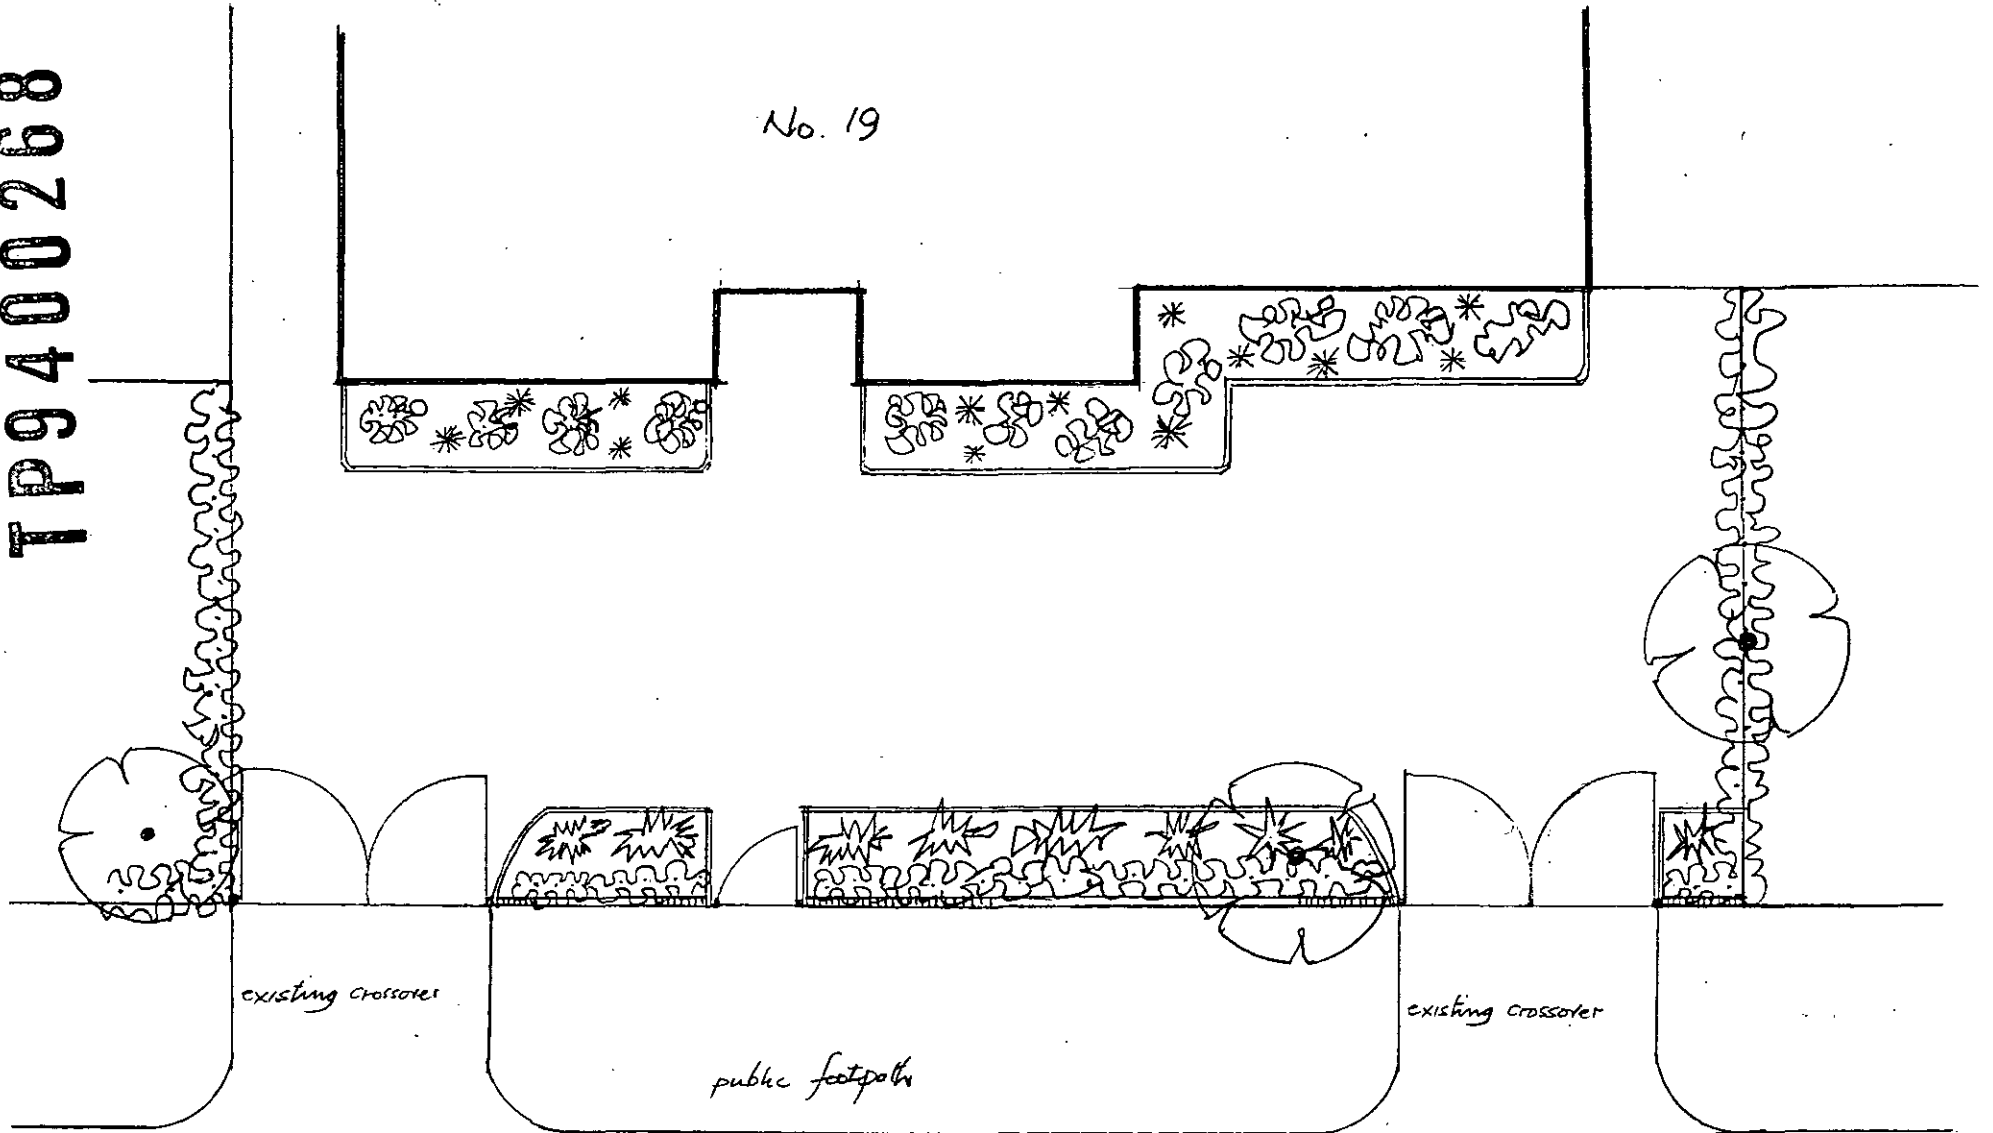

SCALE : 1 : 100

FEBRUARY 1994

NEW ENTRANCE GATES ETC.

No. 19, WADHAM GARDENS, LONDON NW.3.

INTEGRATED SURVEYING PTSHIP.

DRAWING No. B/306/1