




GROUND FLOOR

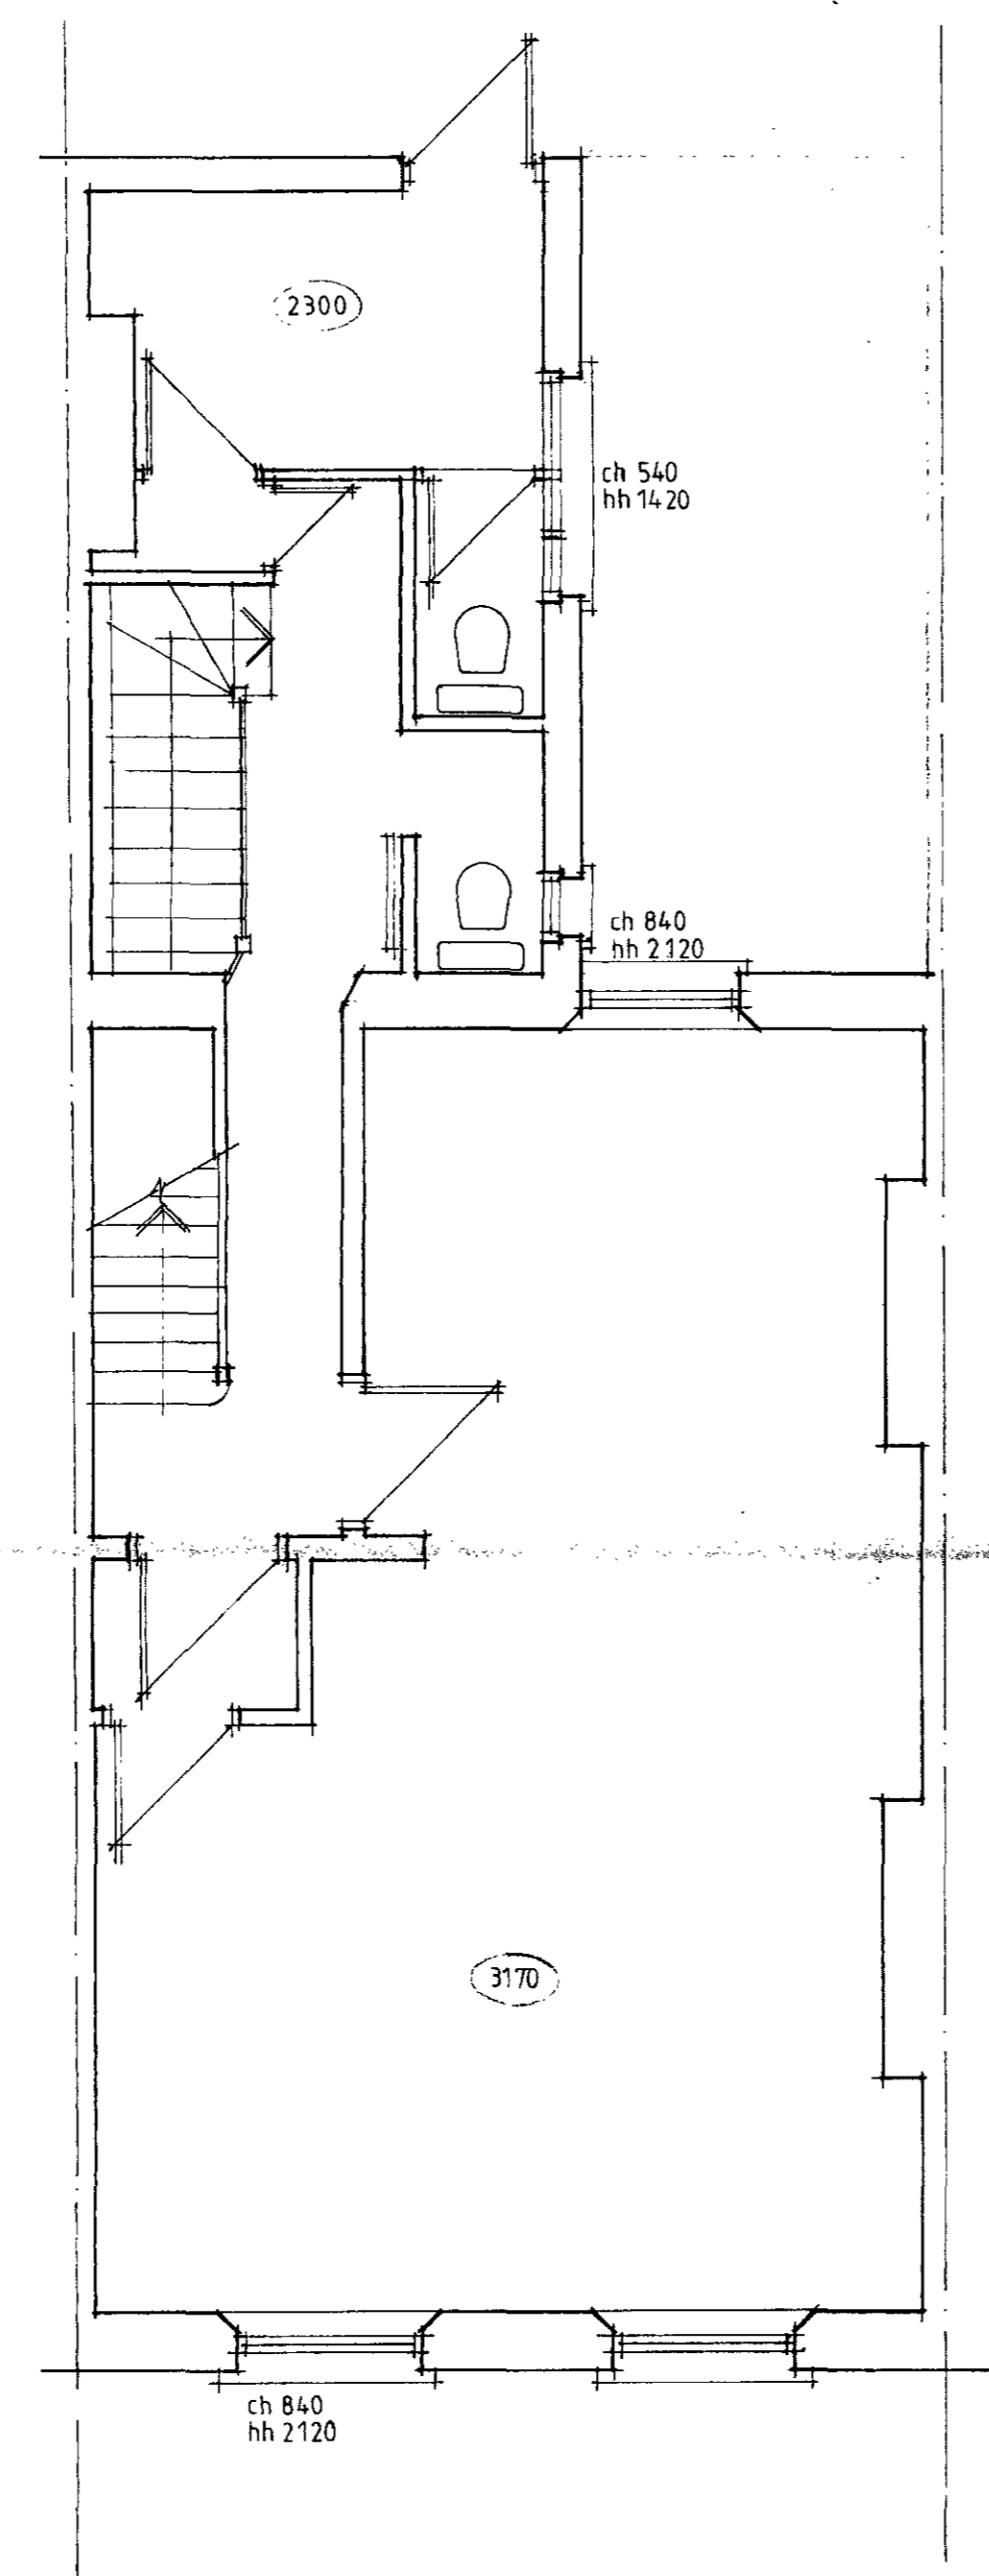

FIRST FLOOR

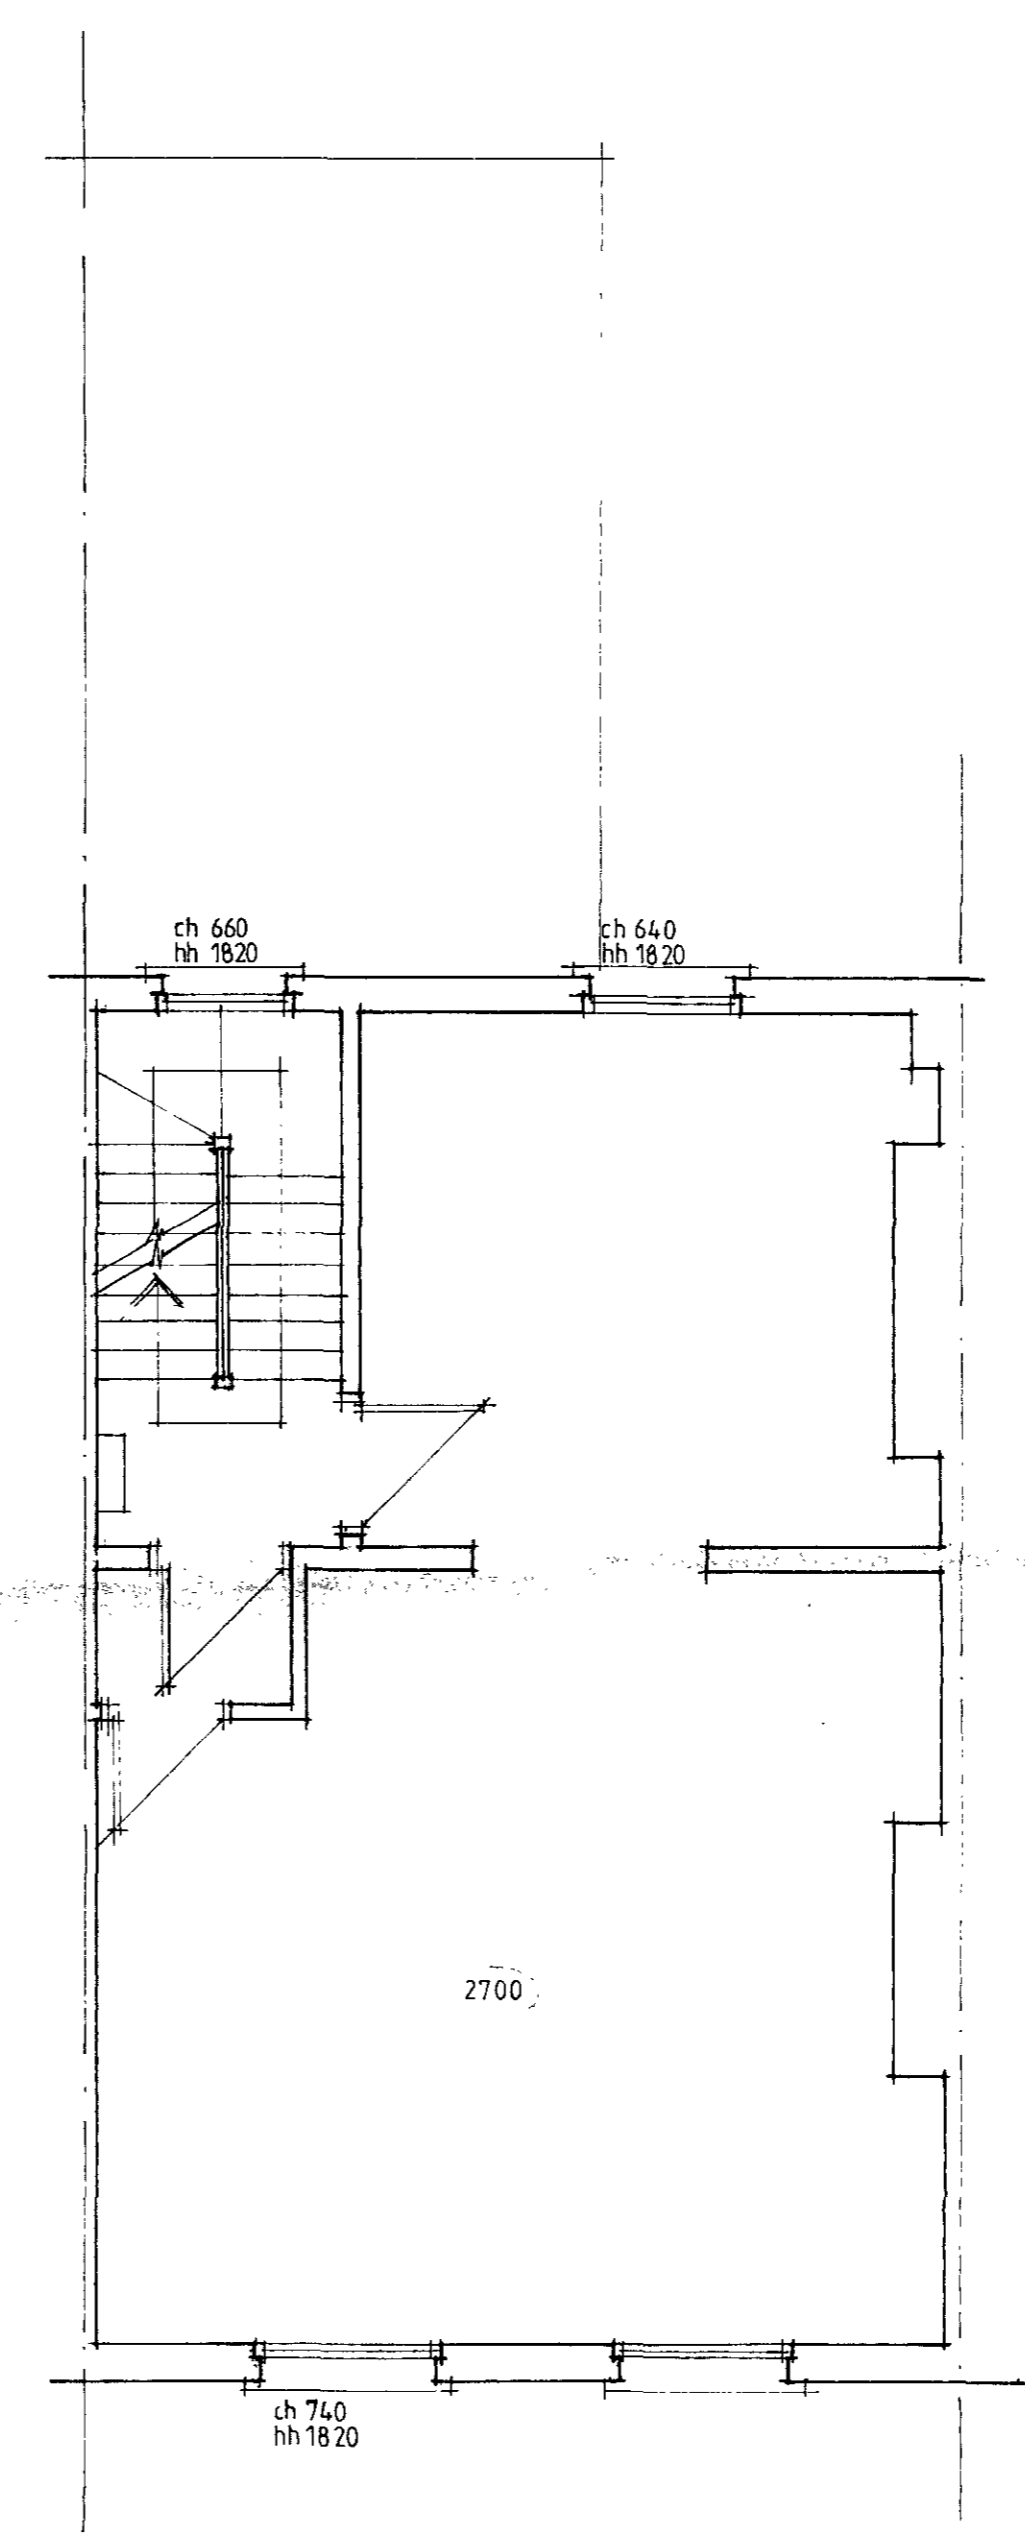

SECOND FLOOR

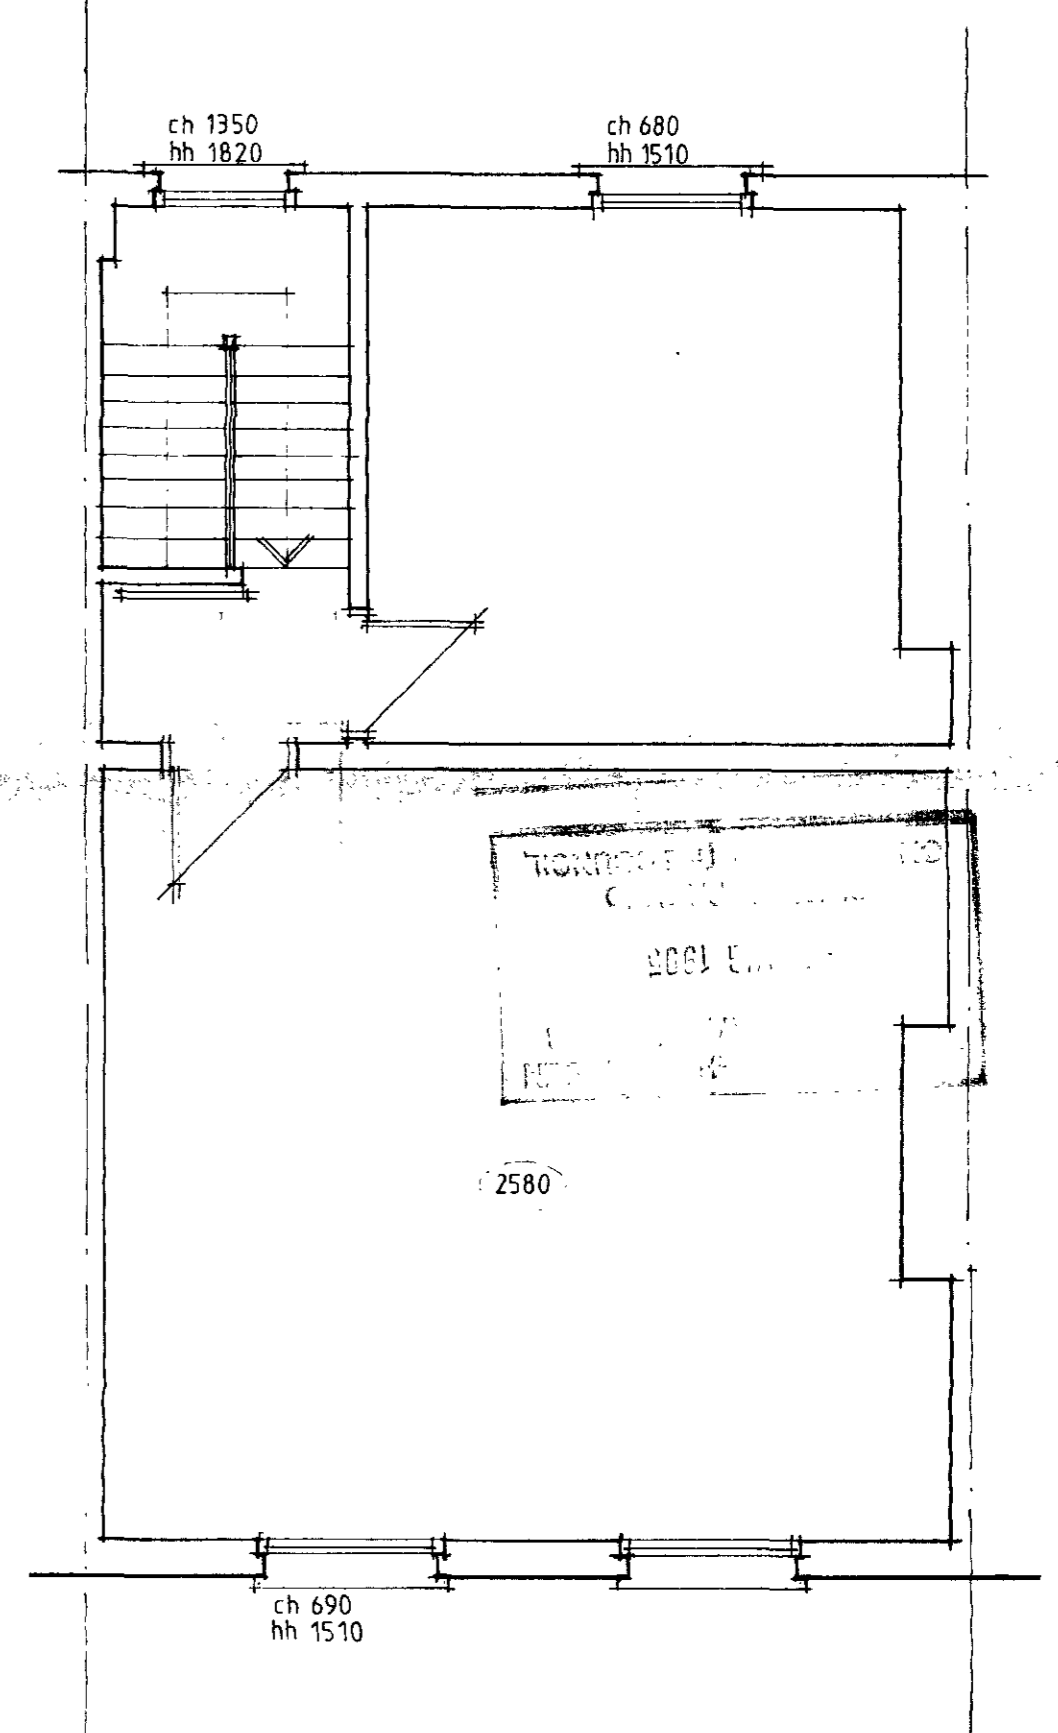

THIRD FLOOR

LONDON BOROUGH OF CAMDEN
TOWN AND COUNTRY PLANNING ACTS
3 AUG 1995
PLANS APPROVED
ON BEHALF OF THE COUNCIL

REVISION

PROJECT
226 KILBURN HIGH ROAD
LONDON NW6

TITLE
EXISTING PLANS

CLIENT
WEST HAMPSTEAD H. A.

ARCHITECTS
& SURVEYORS

SCALE
1:50

DATE
MAR 95


DRAWN
jb

73A BATTERSEA PARK ROAD
BATTERSEA LONDON SW14 3BA
TELEPHONE: 0171 924 2100
FACSIMILE: 0171 586 0542


ORG NO
1263/1

9500939


file copy.

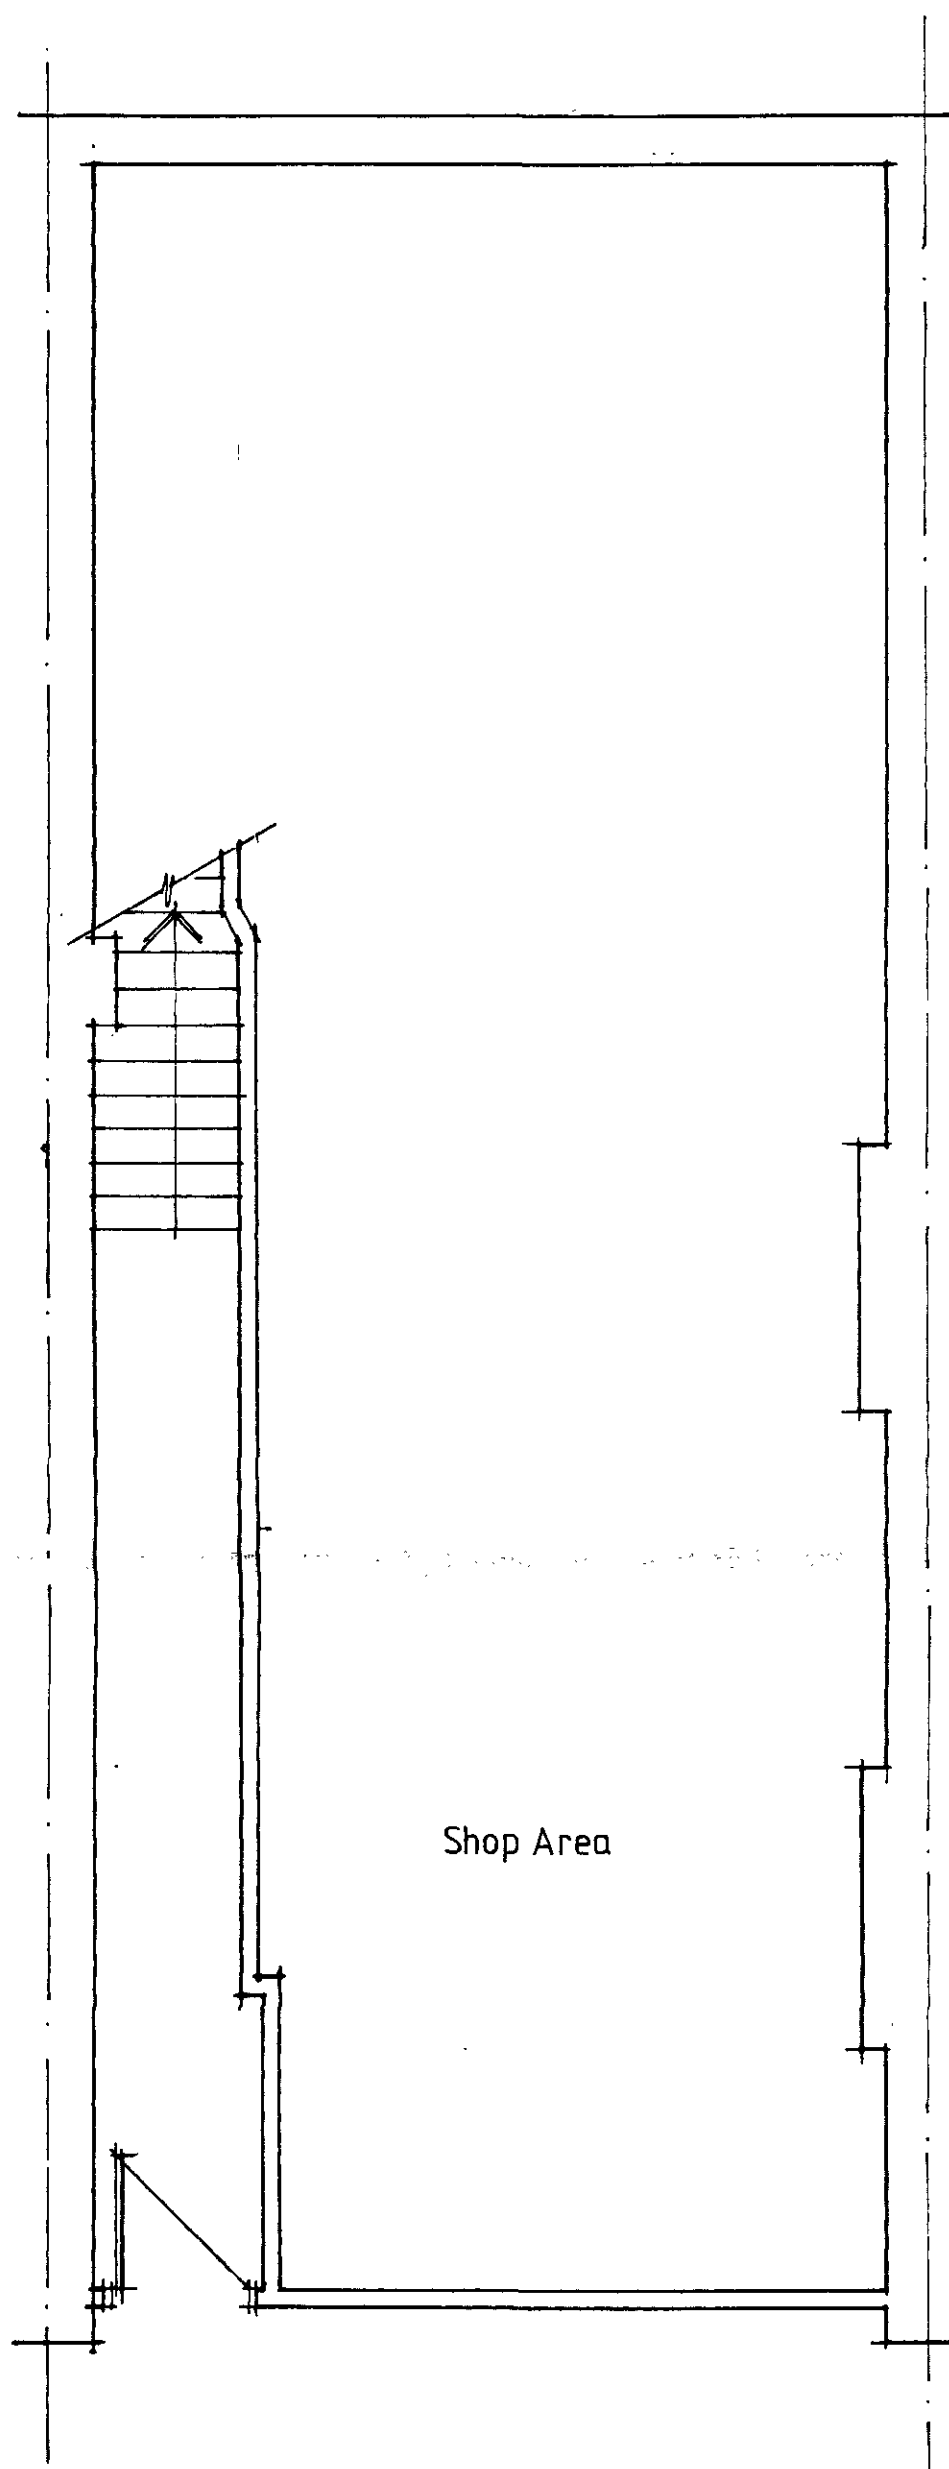


GROUND FLOOR

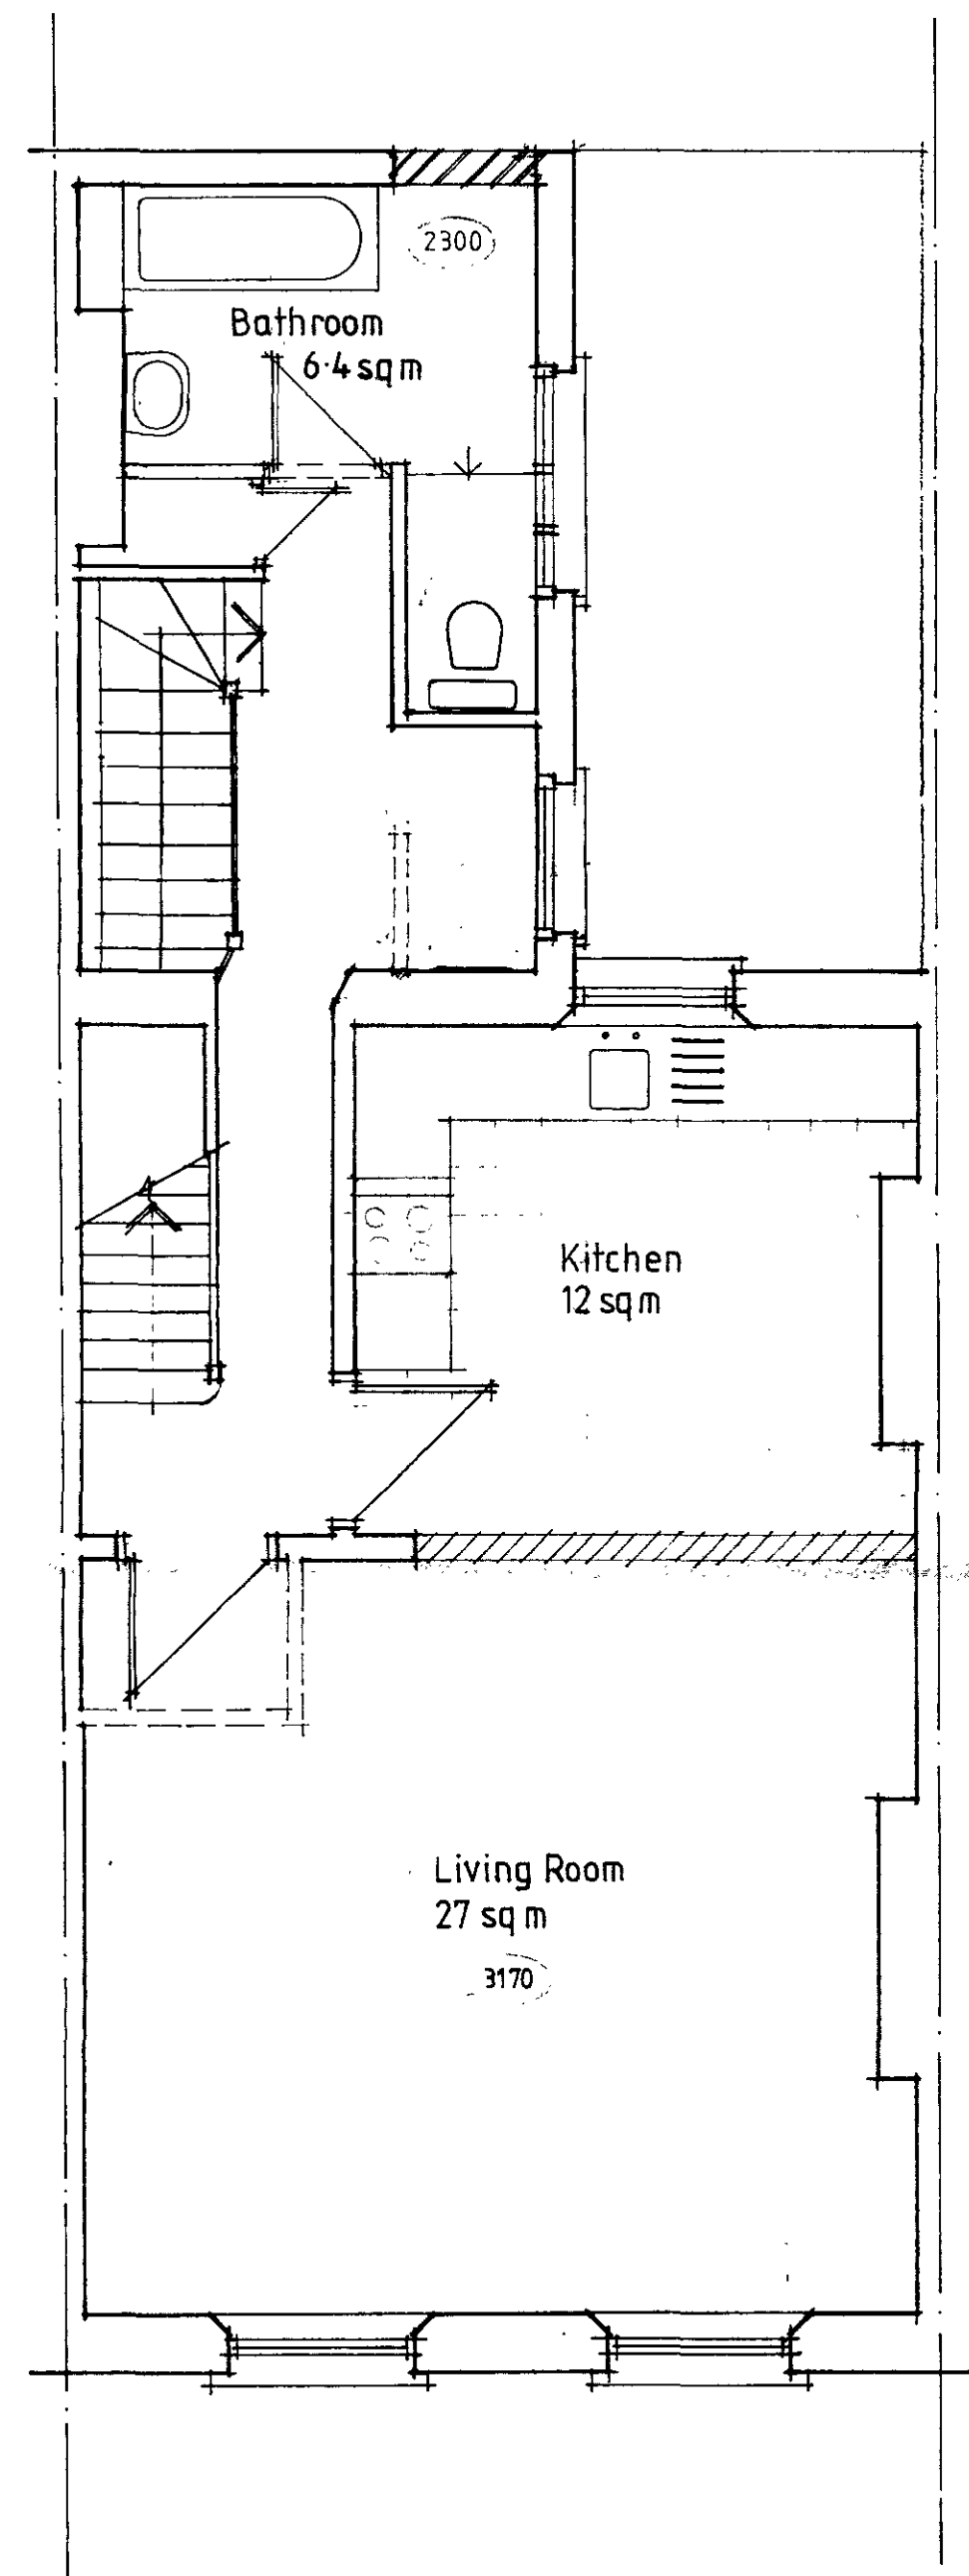

FIRST FLOOR

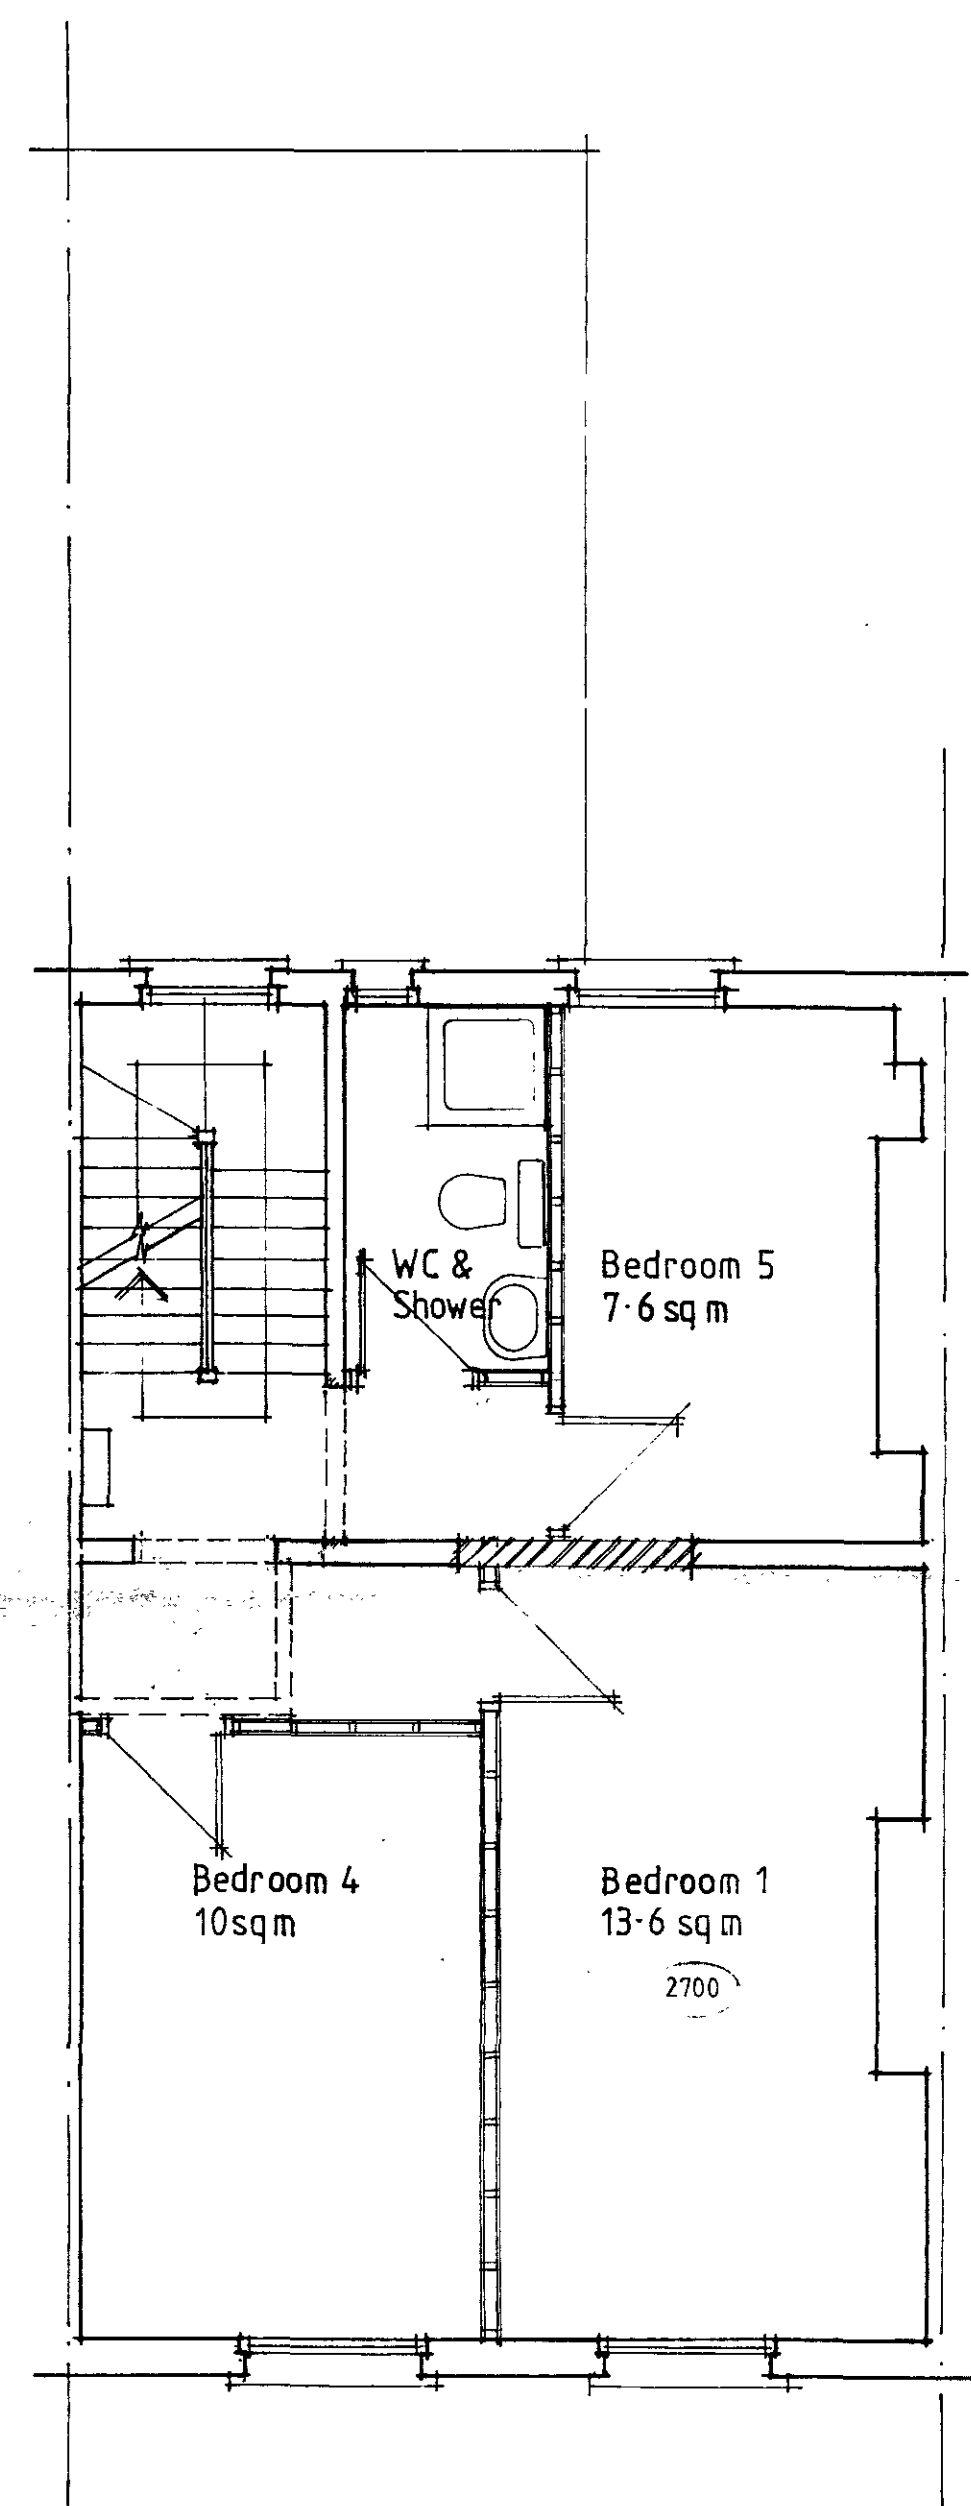

SECOND FLOOR

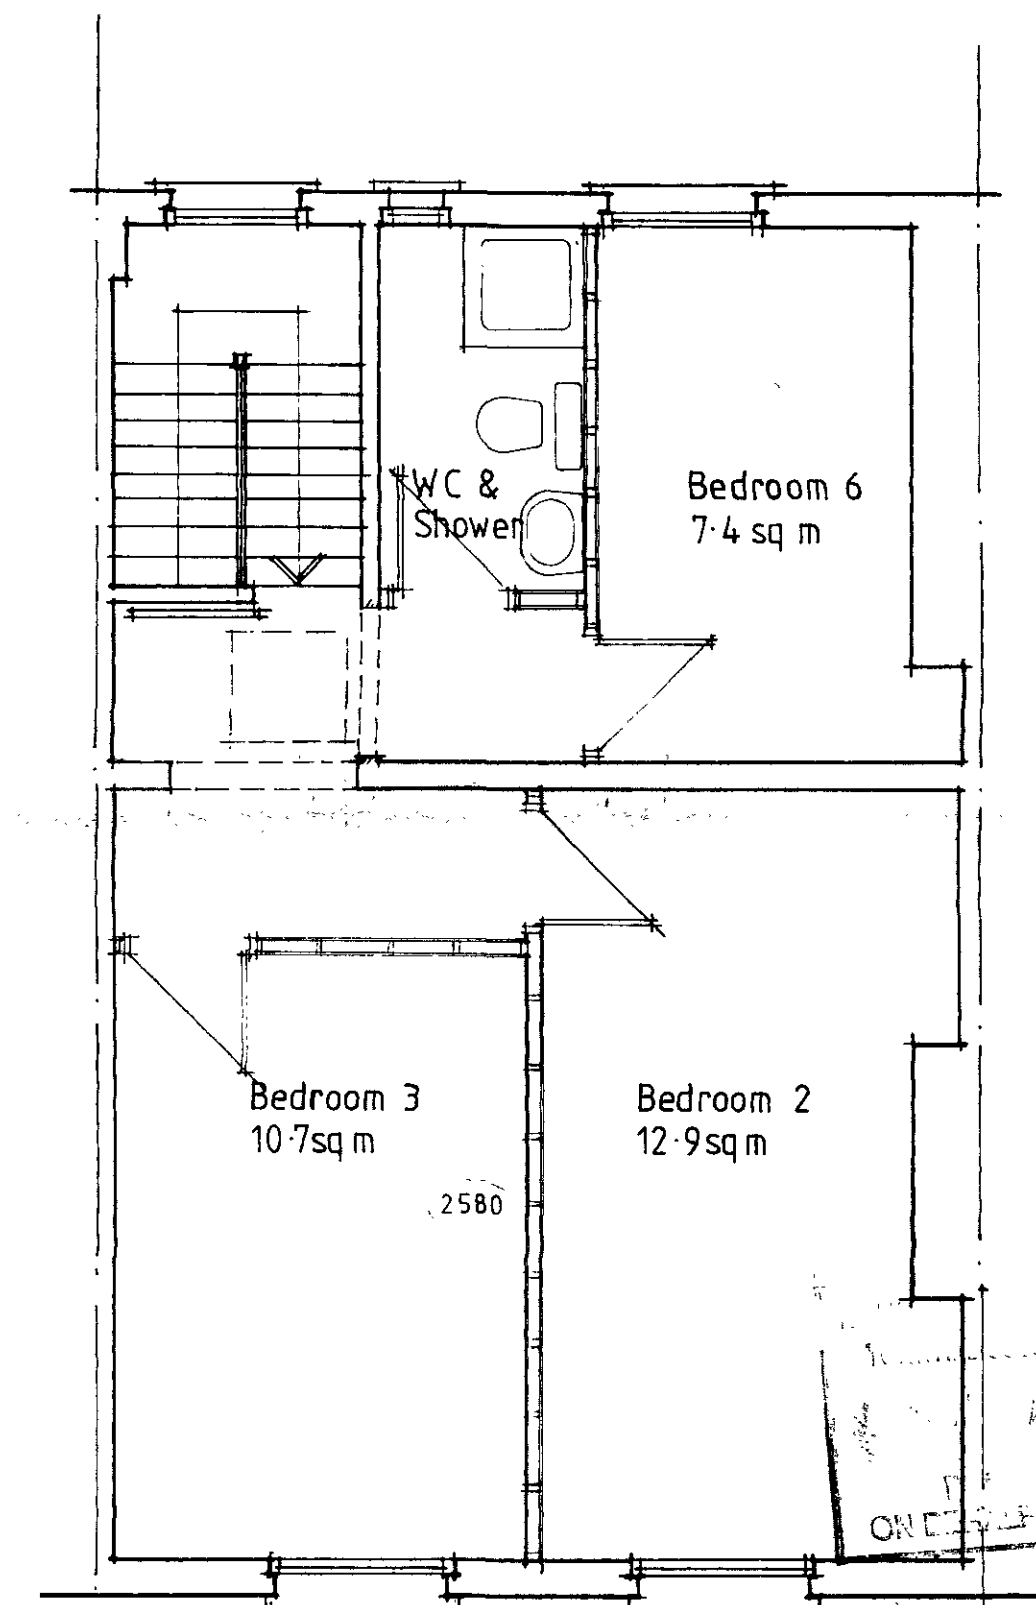

THIRD FLOOR

LONDON BOROUGH OF CANNON
TOWN AND COUNTRY PLANNING DEPT.
3 AUG 1995
PLANS APPROVED
ON BEHALF OF THE COUNCIL

REVISION

DESIGN NINE

PROJECT
226 KILBURN HIGH ROAD
LONDON NW6

TITLE
PROPOSED PLANS

CLIENT
WEST HAMPSTEAD H. A.

ARCHITECTS
& SURVEYORS

SCALE
1:50

572A BATTERSEA PARK ROAD
BATTERSEA LONDON SW11 3BJ
TELEPHONE: 0171 894 2100
FACSIMILE: 0171 894 0542

DATE
MAR 95

REV

DRG. NO.

ib

1263/p

9500939

file copy