


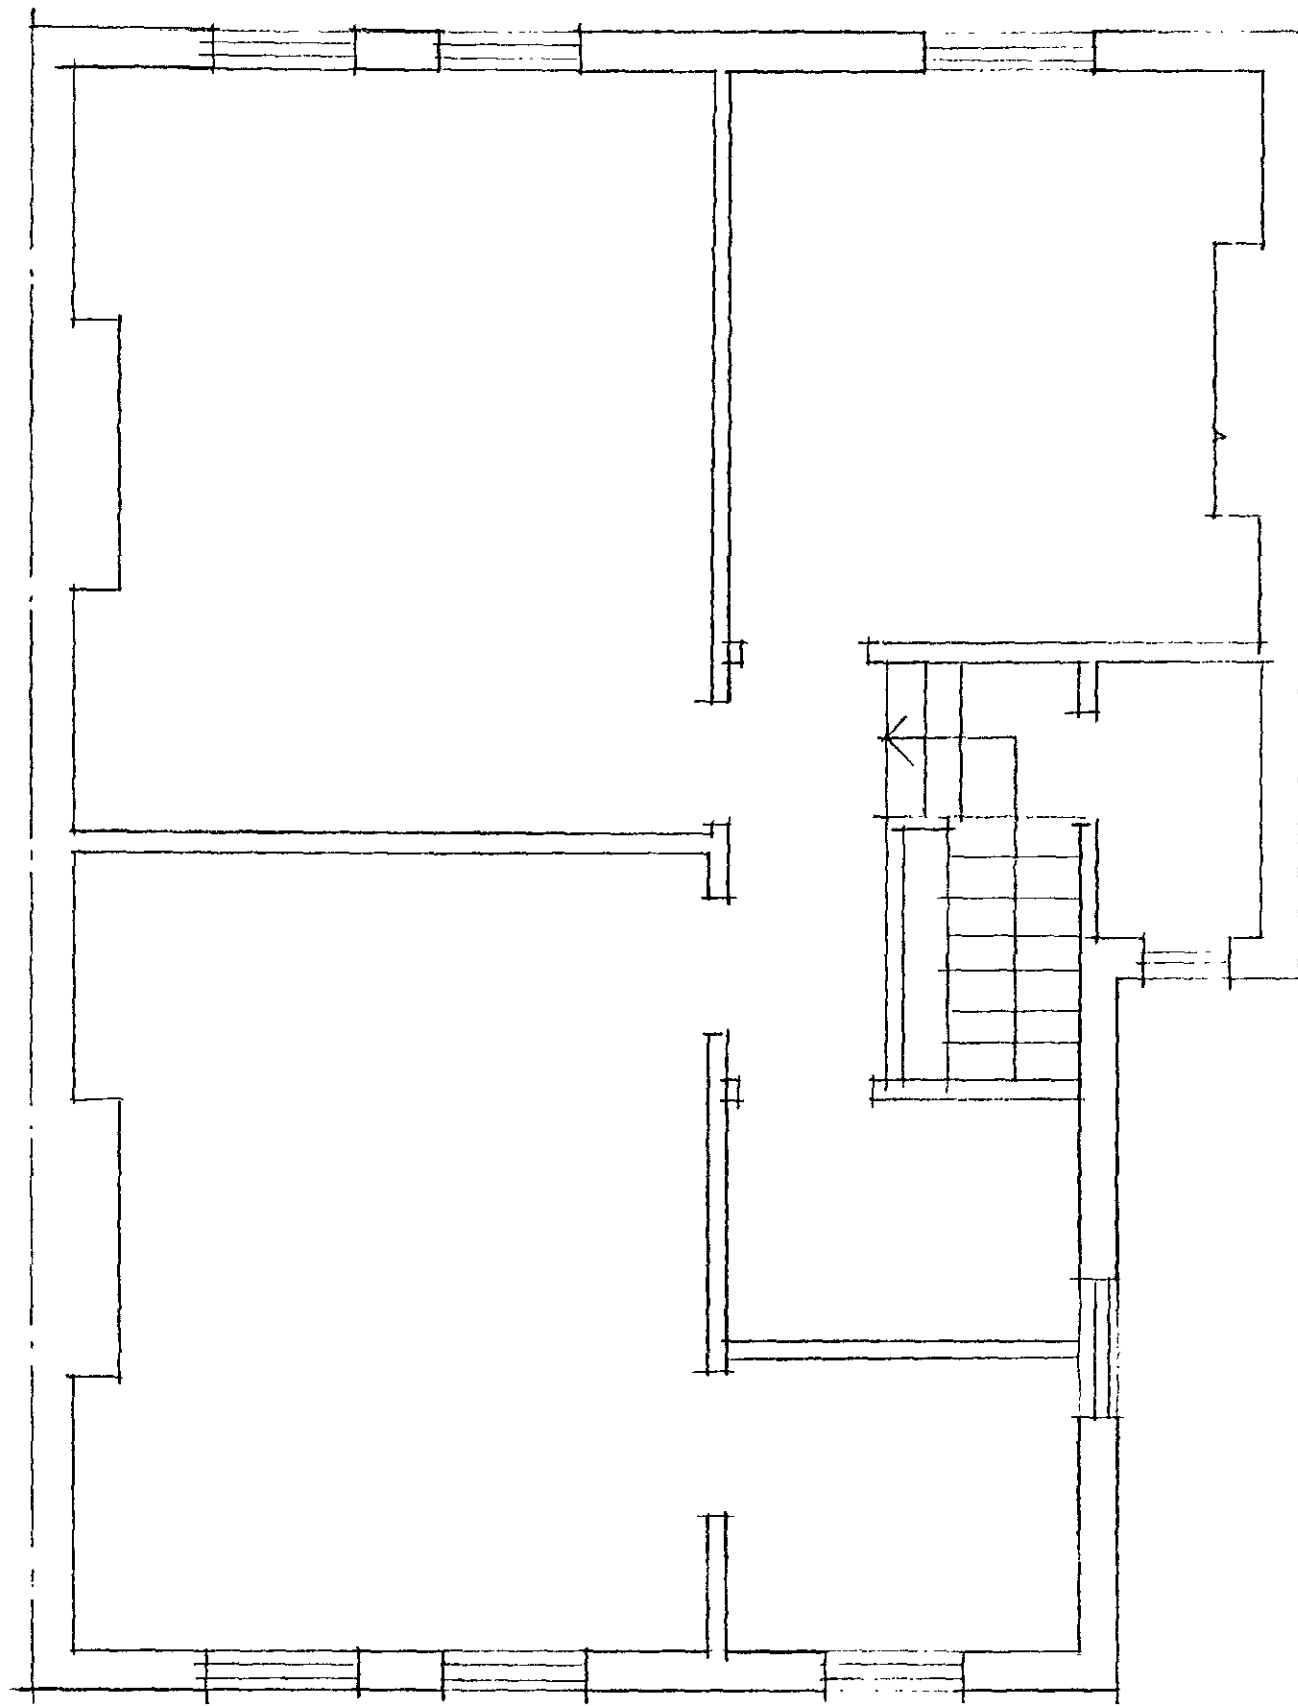


EXISTING SECOND FL




EXISTING ELEVATIONS:


FRONT

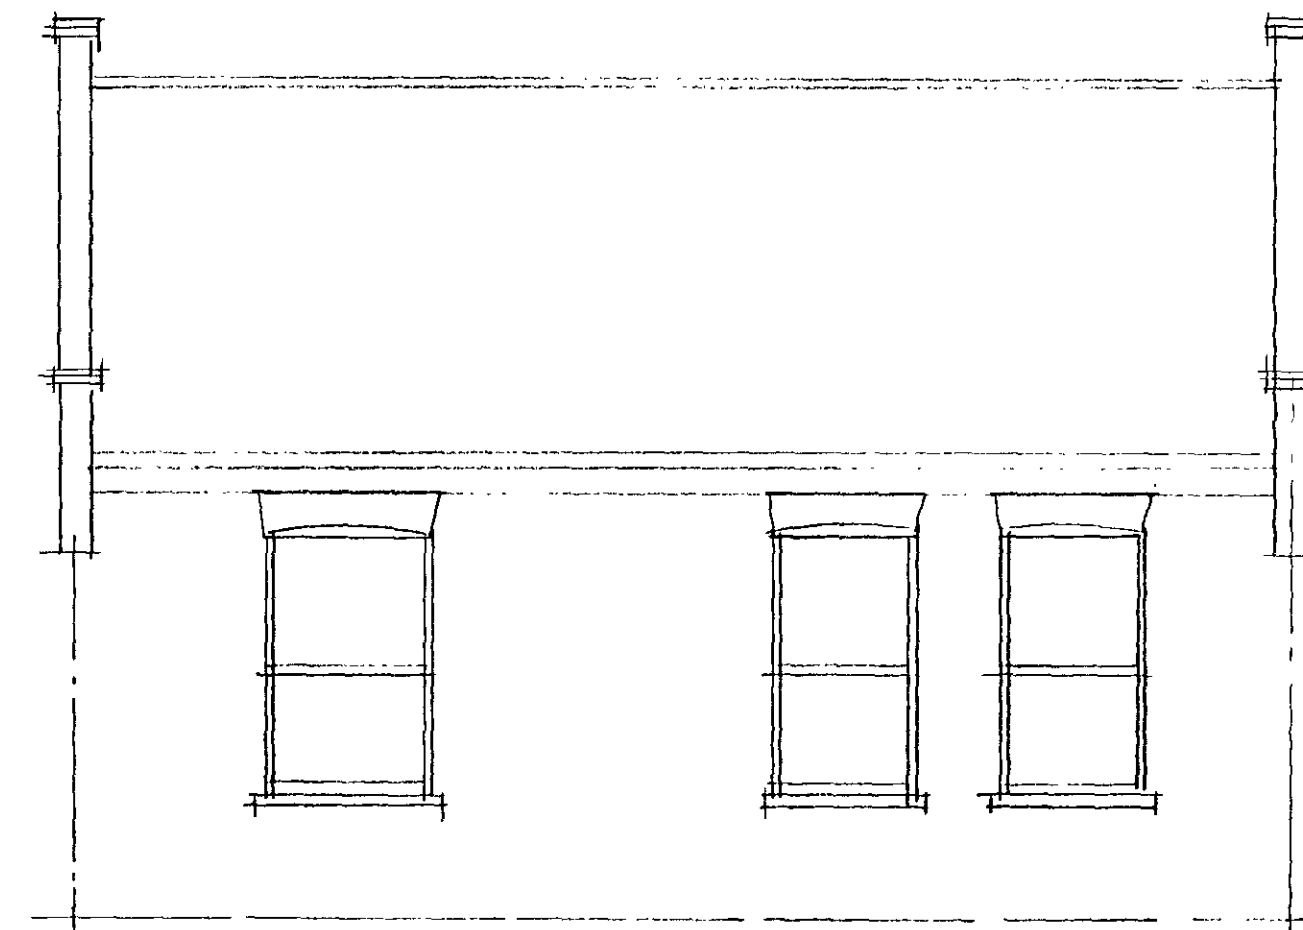


REAR

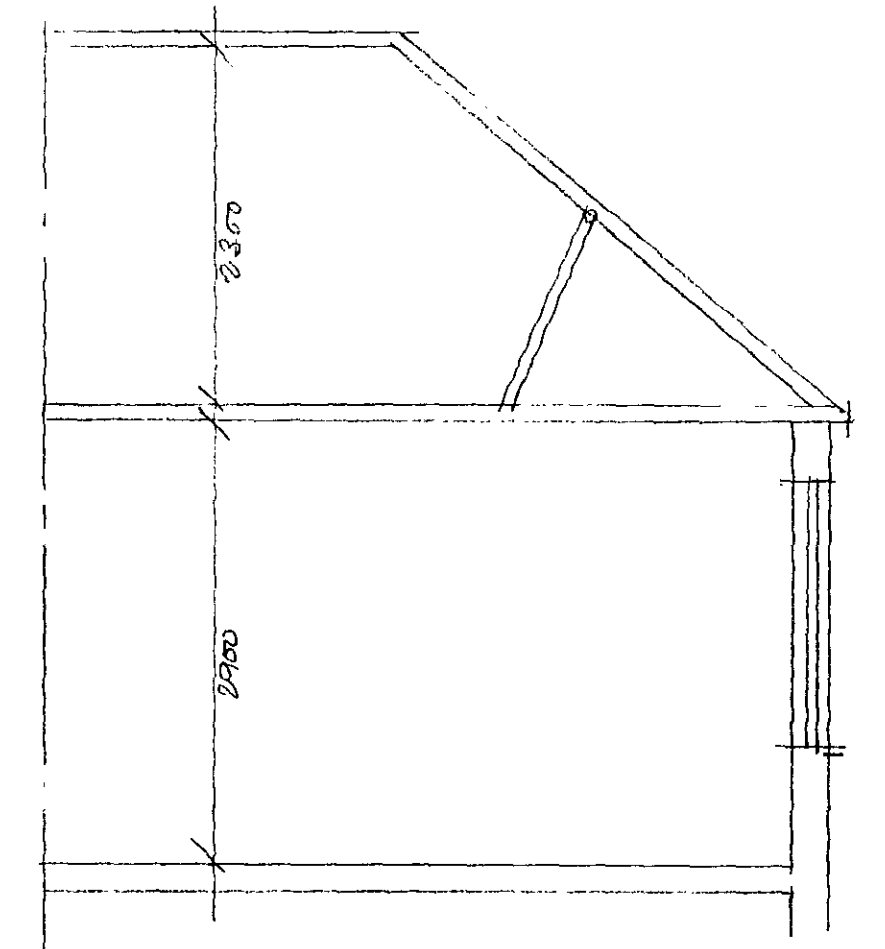

CROSS SECTION

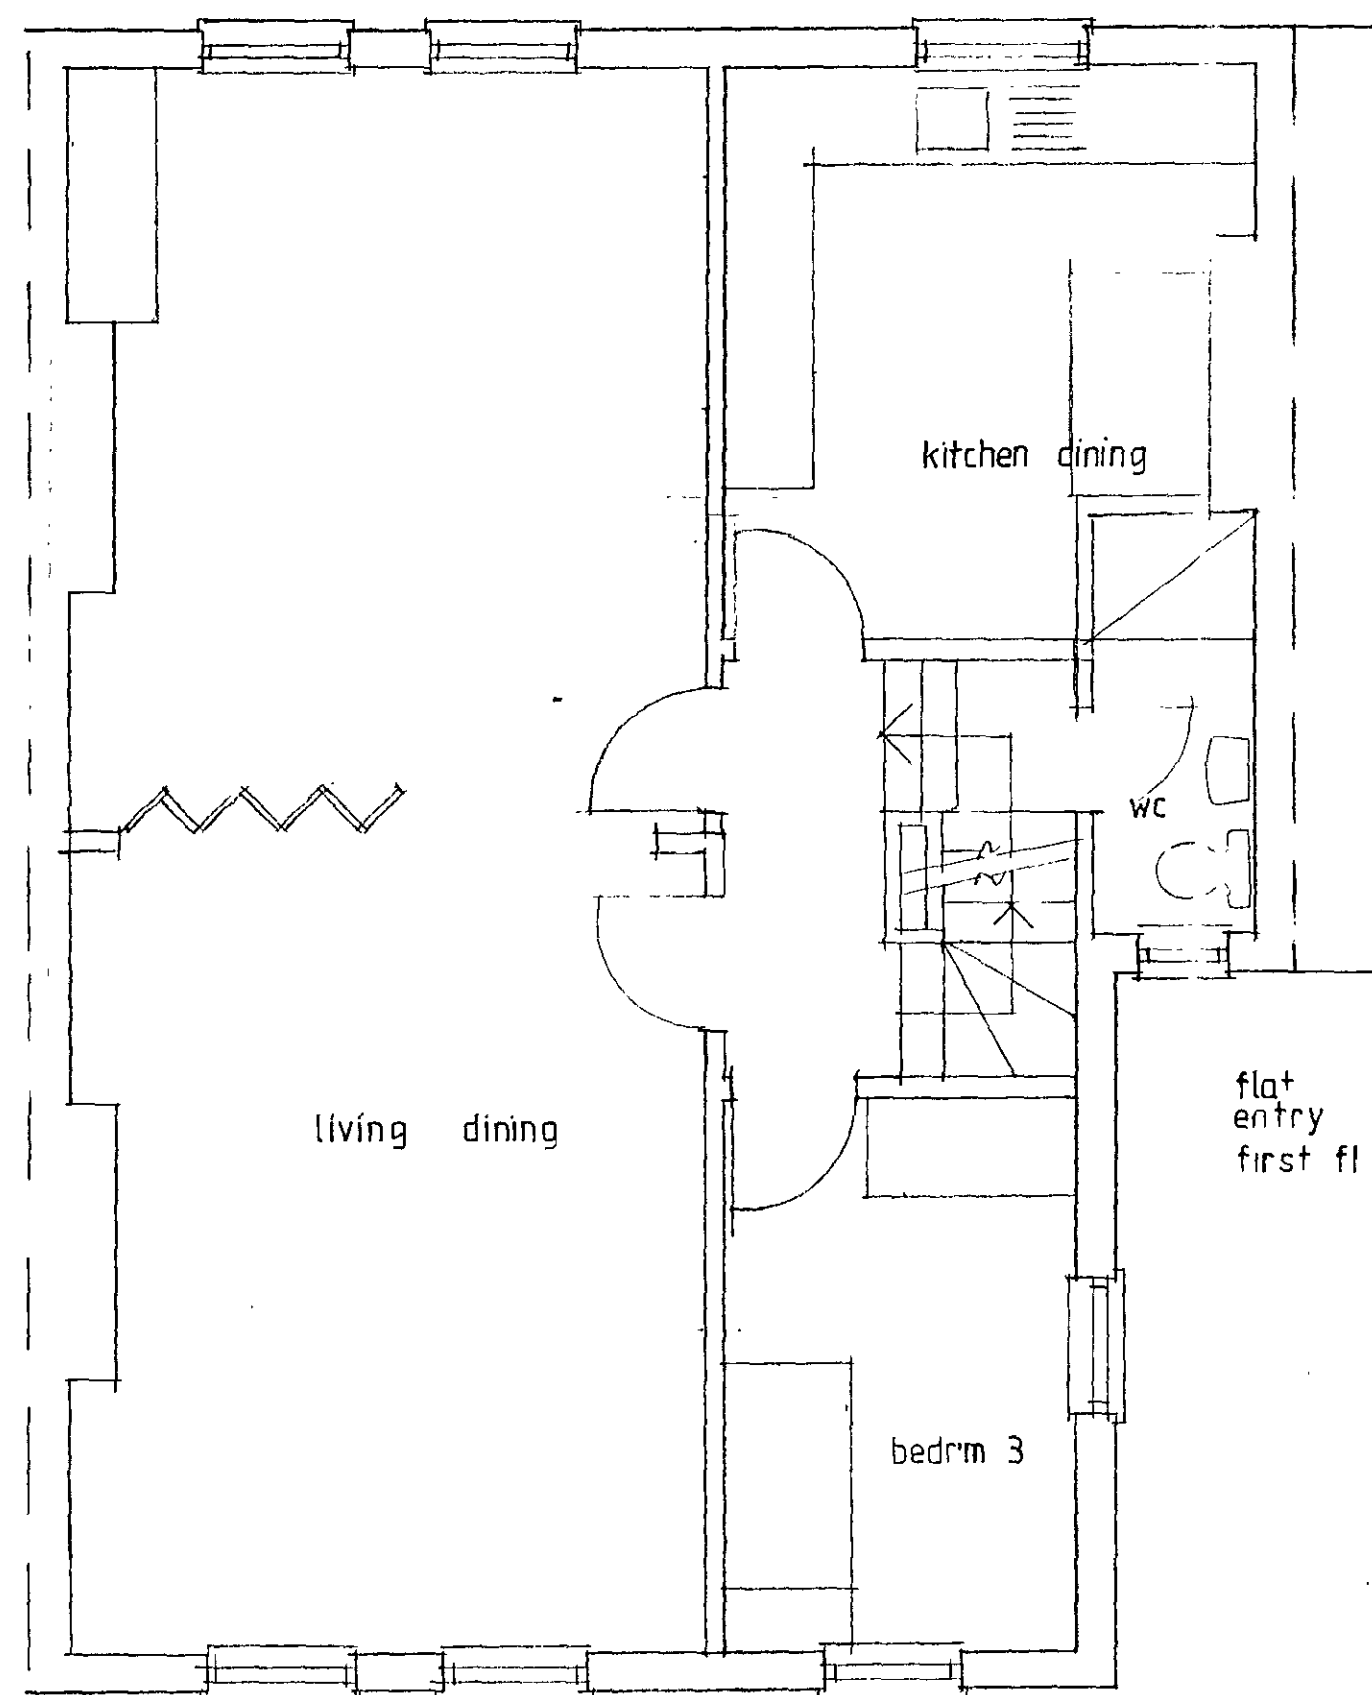


PROPOSED SECOND FL

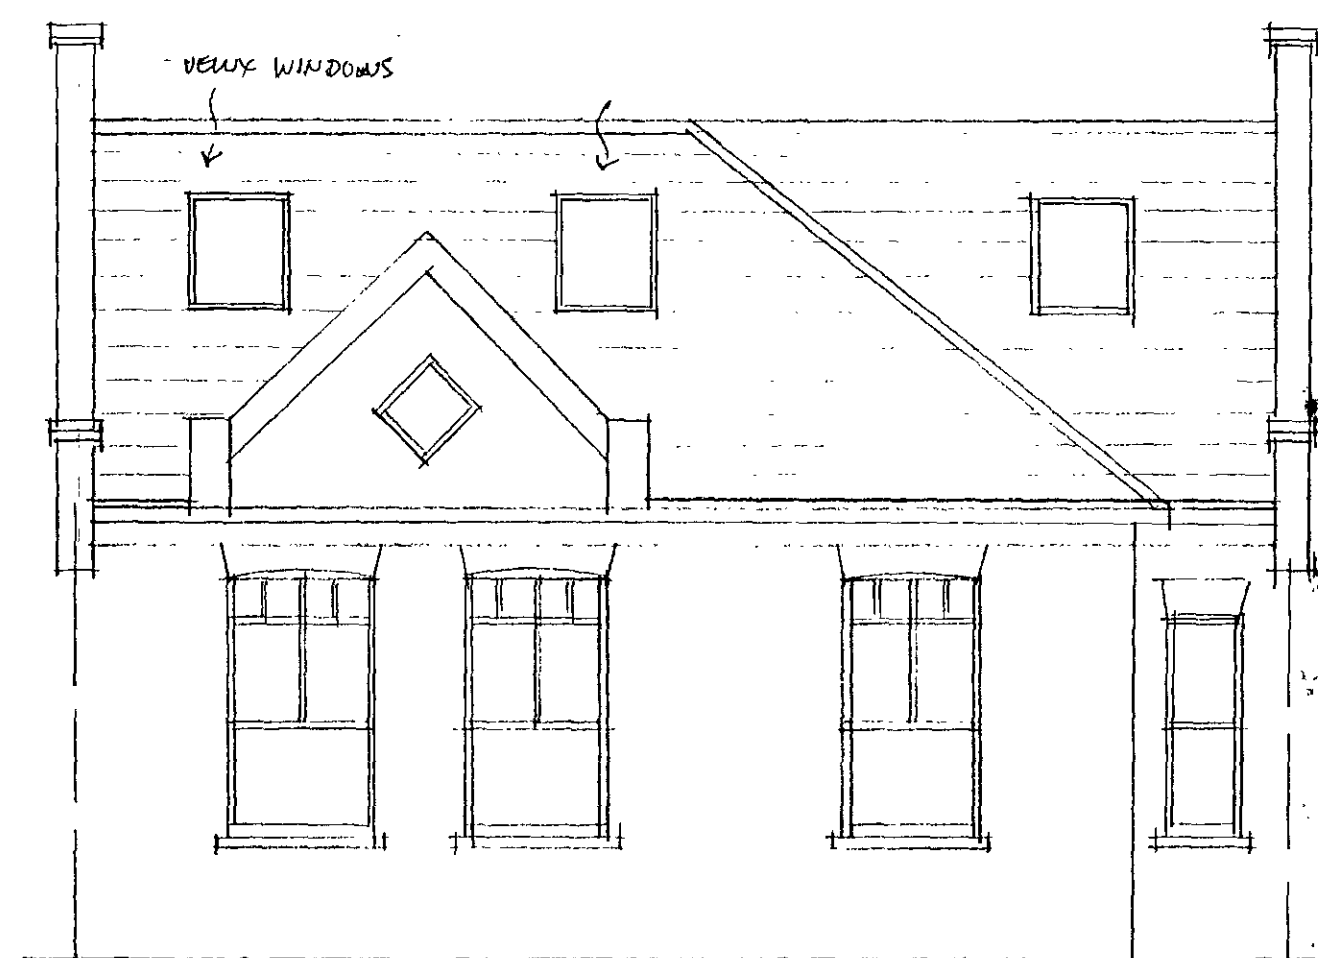


PROPOSED ELEVATIONS:


FRONT

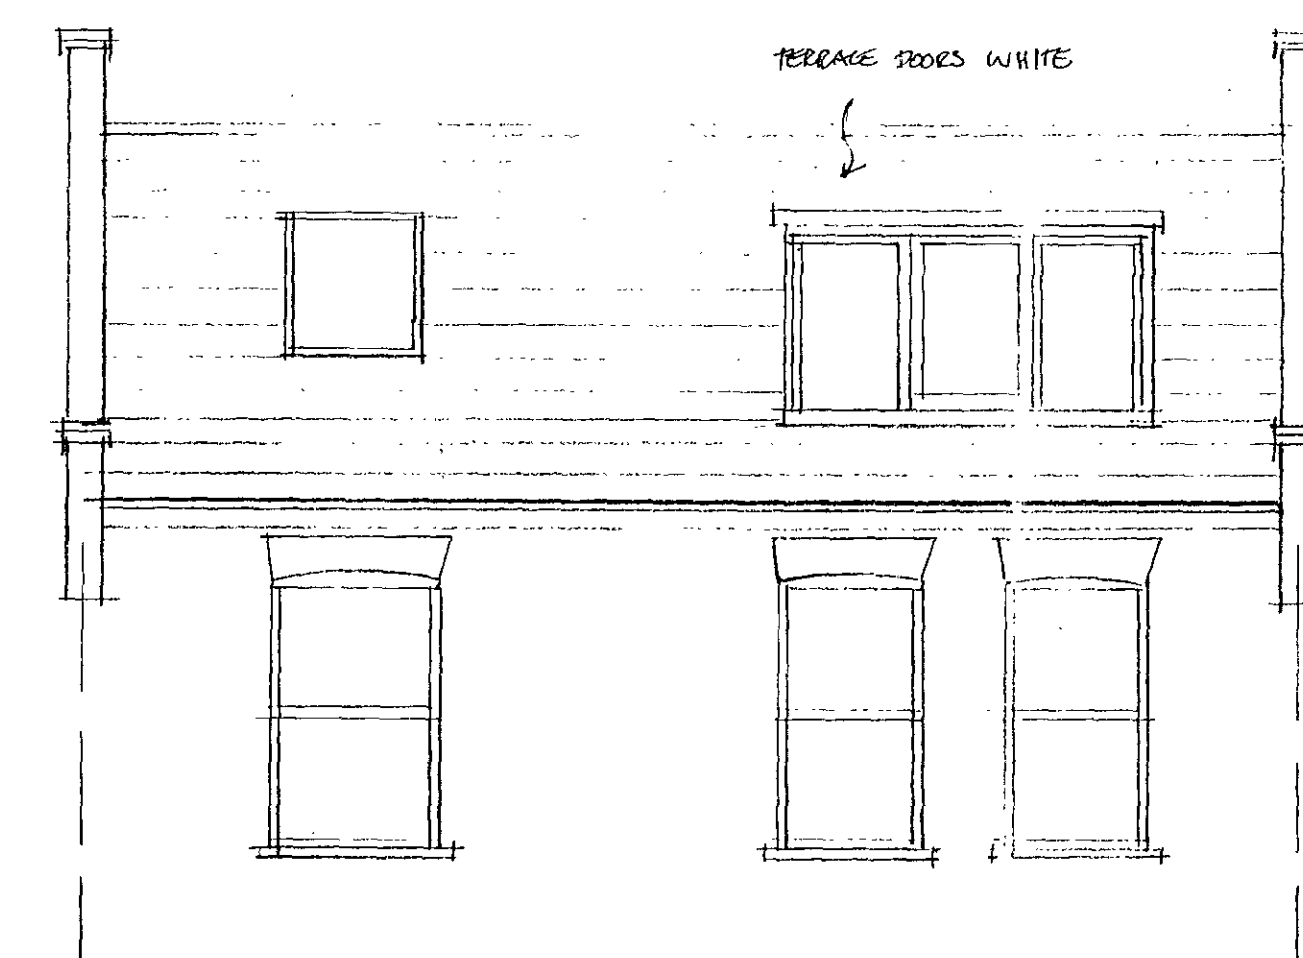

REAR

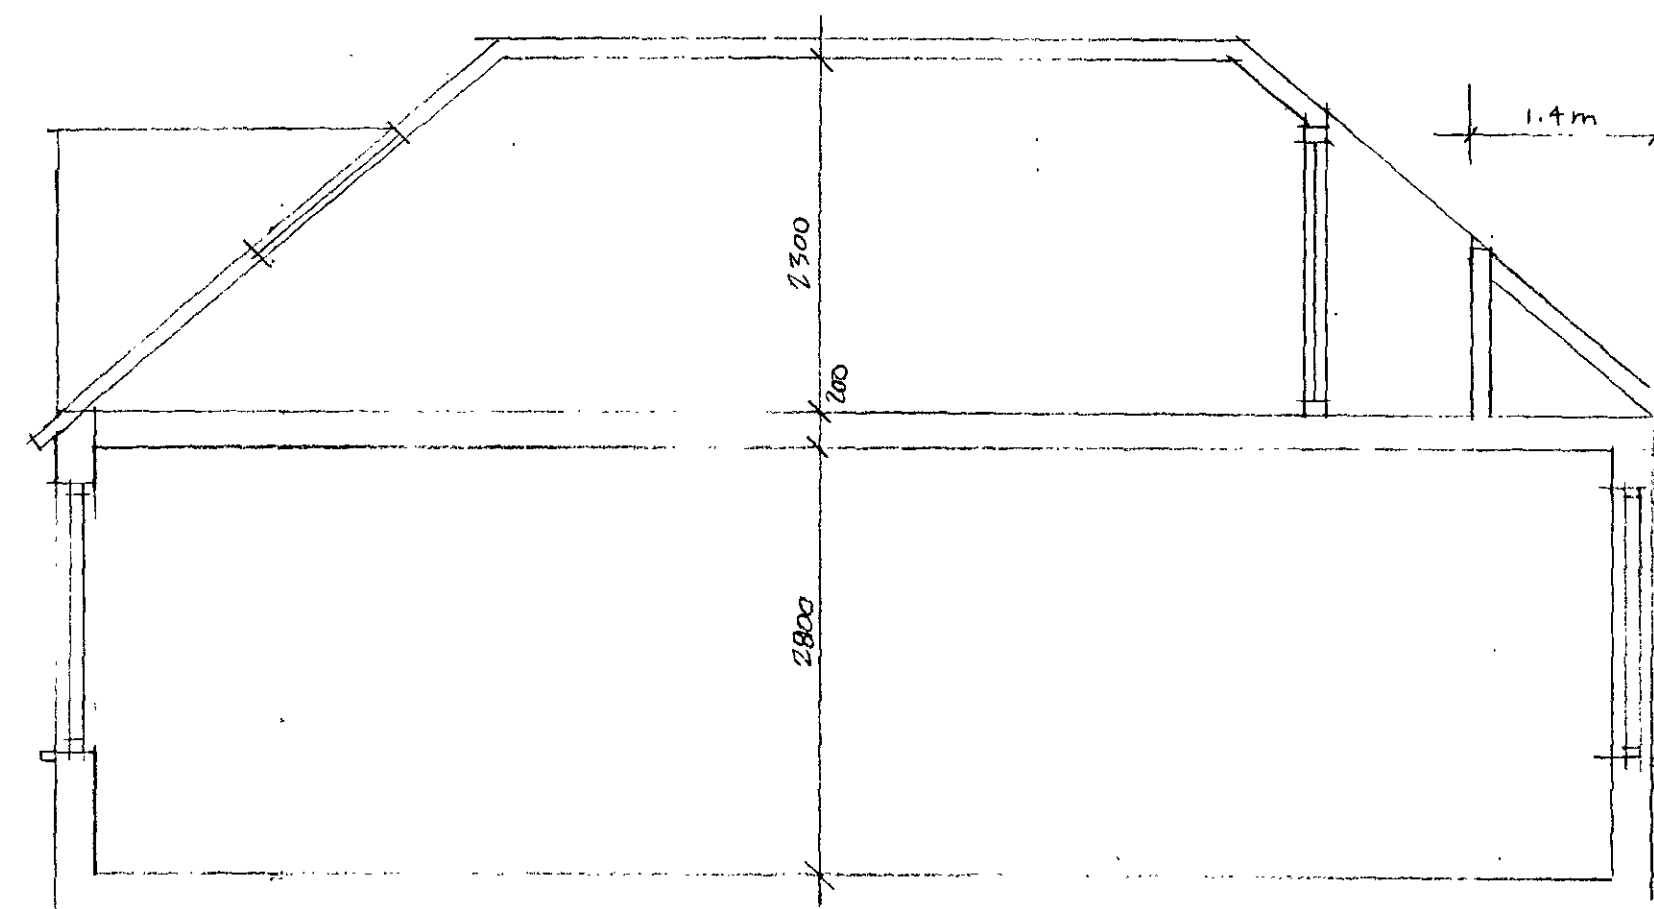

CROSS SECTION

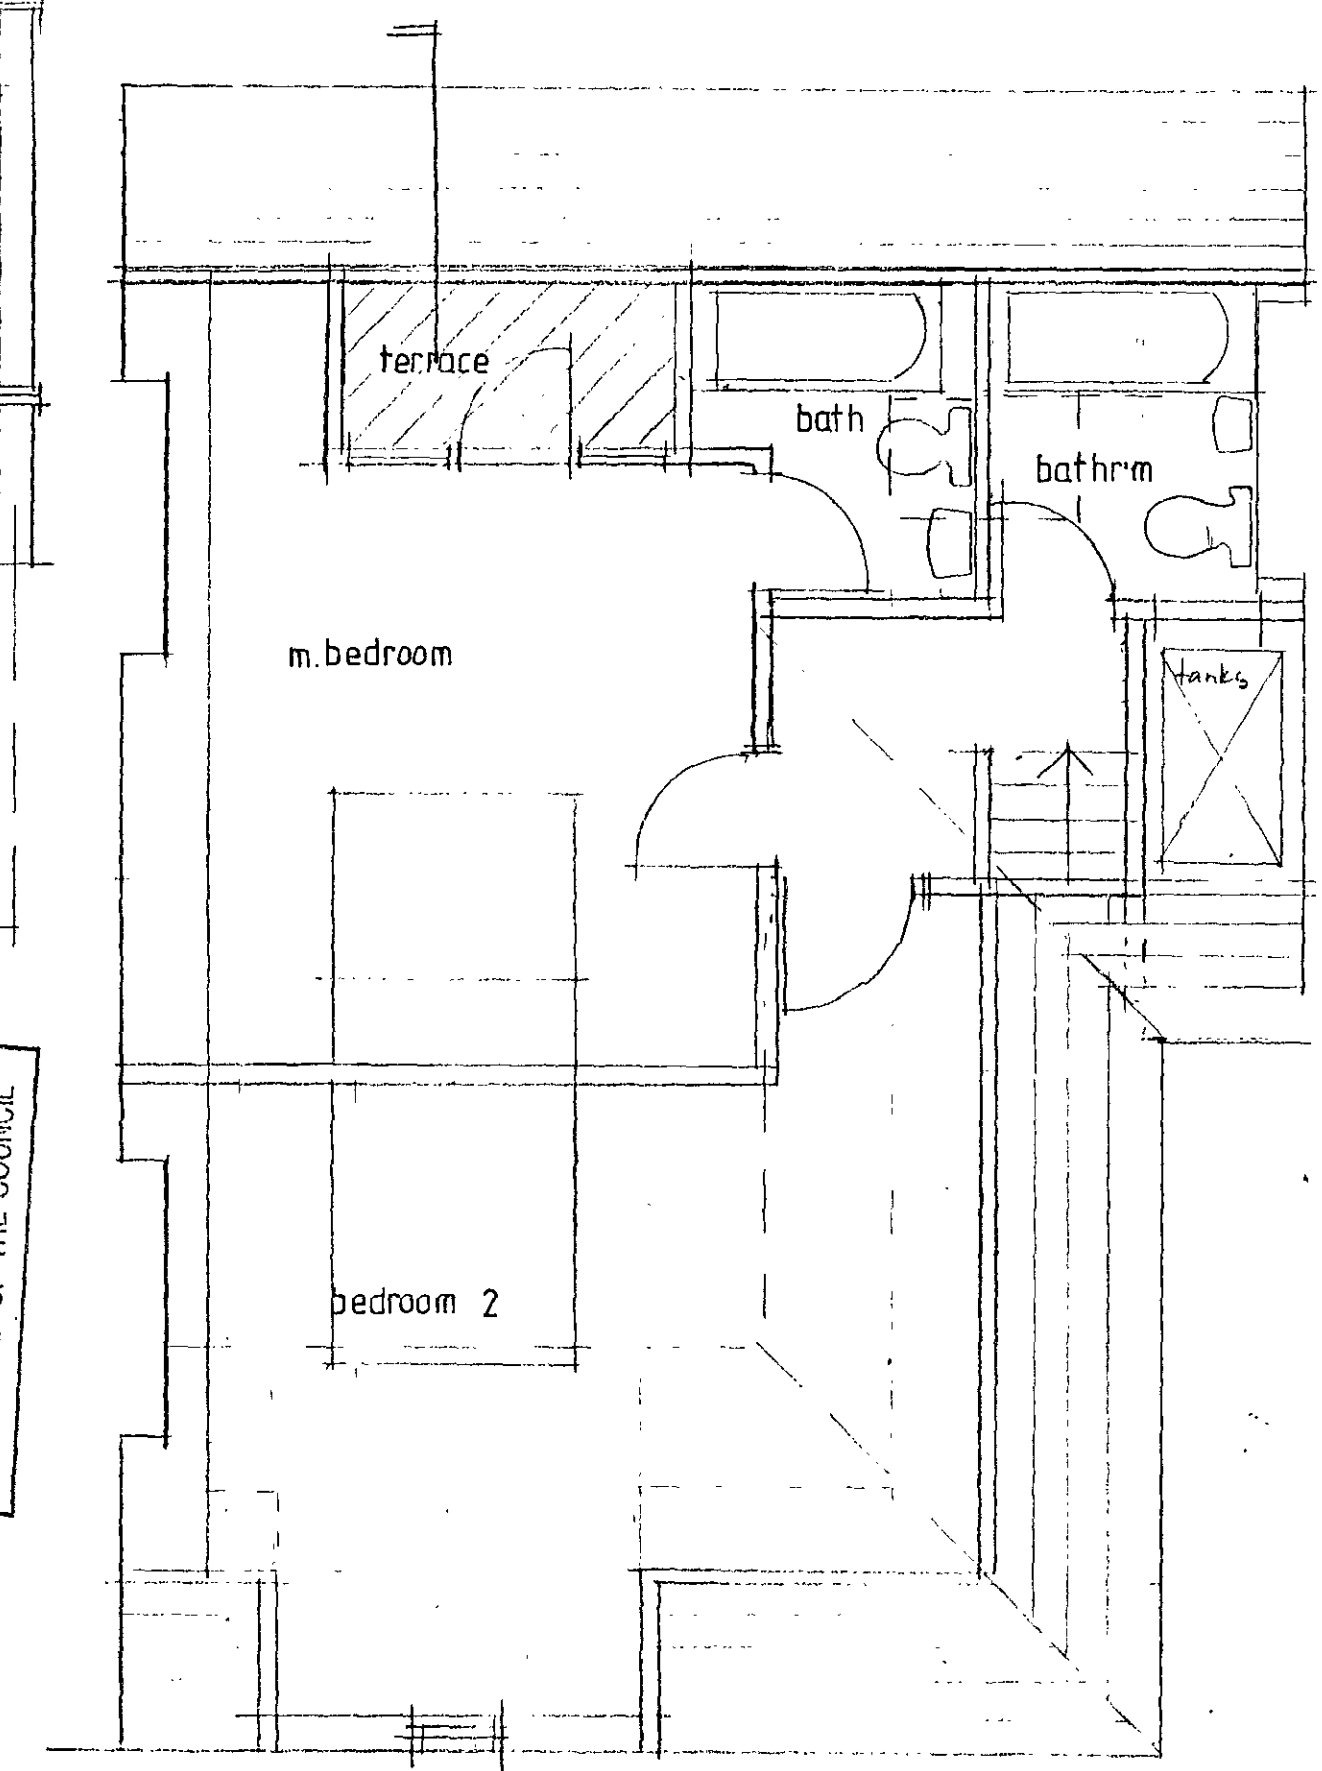

PROPOSED TOP FL

LONDON BOROUGH OF CAMDEN
TOWN AND COUNTRY PLANNING ACTS
20 JUL 1997
PLANS APPROVED
ON BEHALF OF THE COUNCIL

134 GOLDHURST TERRACE NW6
PROPOSED LOFT CONVERSION 1:50

P9702435R1

70 / 01A