

Reproduced from the OS map with the permission of the Controller of H.M.S.O. Licence No. LA086339.

London Borough of Camden

Environment Department
 Town Hall Extension
 Argyle Street Entrance
 London WC1H 8EQ

228^A Kilburn High Road, NW6.


Date: 29-OCT-1997 Scale: 1 : 1250

LEAPER & CO

Consulting Structural Engineers & Building Design Consultants.

Tel: 0181 348 0035
Fax: 0181 348 4088

Date	OCT 197	Job No.	548/78	Sheet No.	02
Eng.	SP				
Checked					
Project	228A KILBURN HIGH RD LONDON NW6				

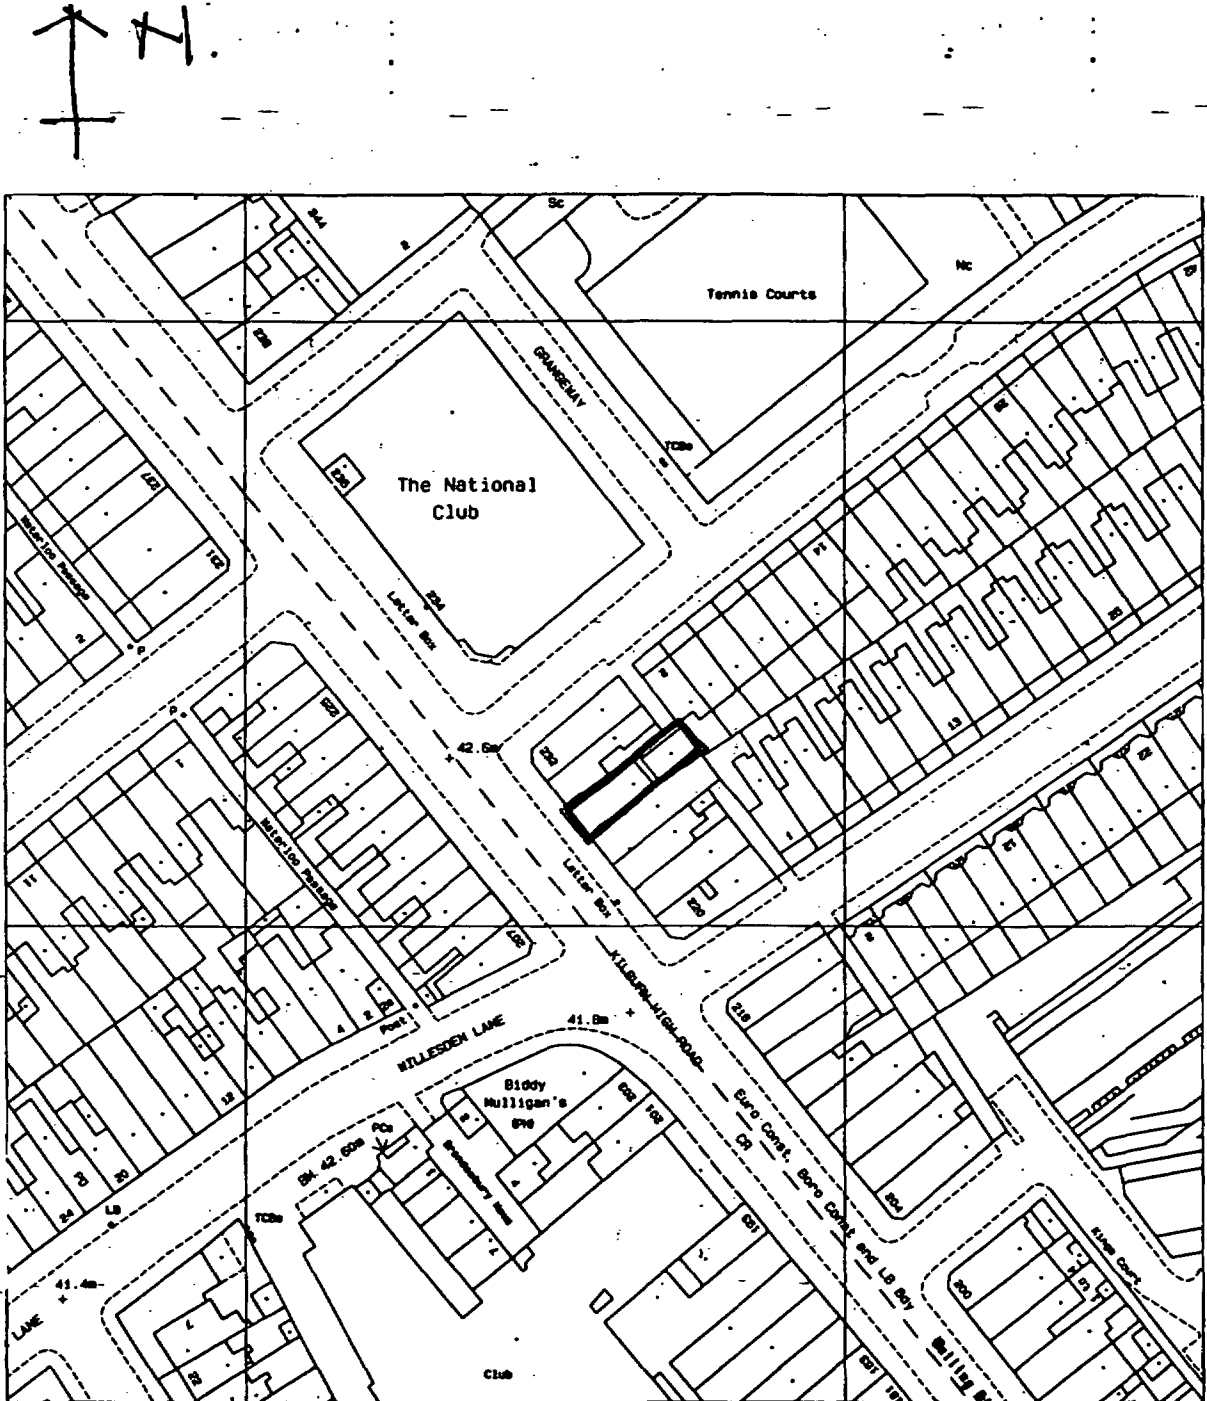

LOCATION PLAN (1:1250)

P 9702942W