





LOWER GROUND
SEPARATE FLAT

UPPER GROUND
HOUSE

FIRST

SECOND

THIRD

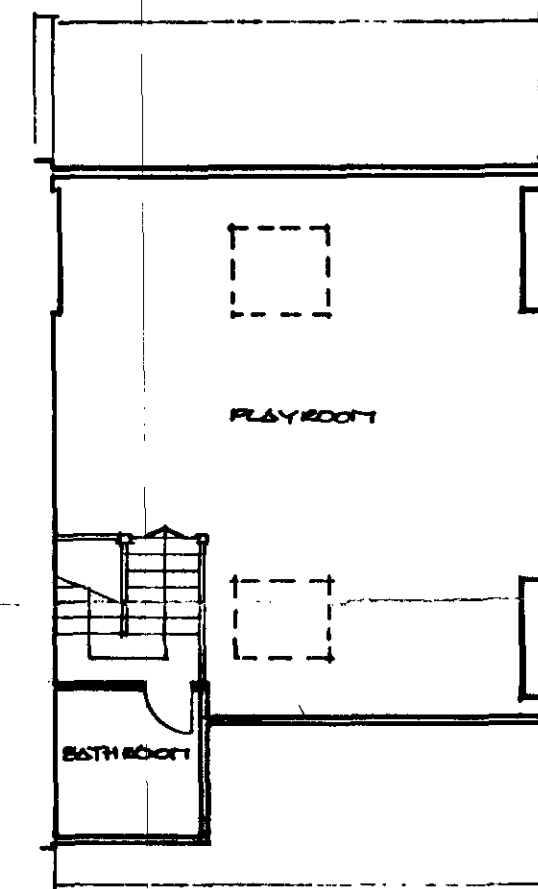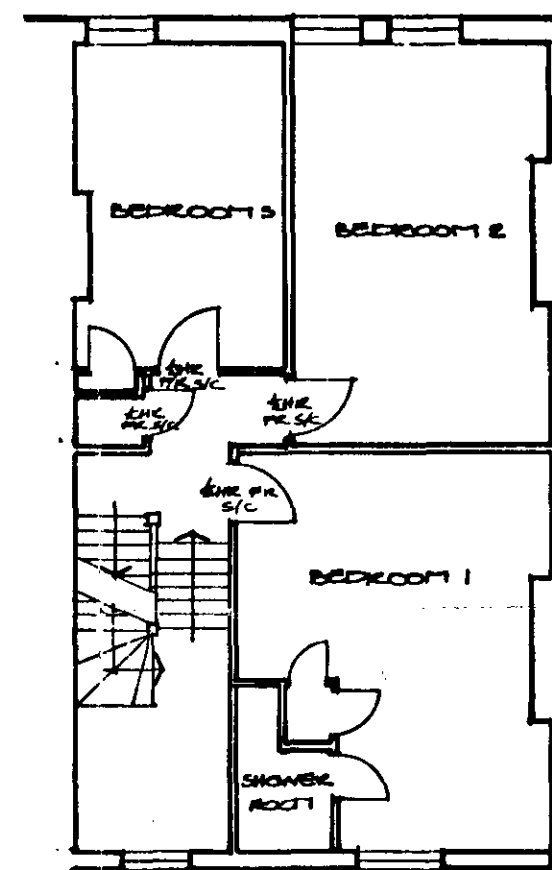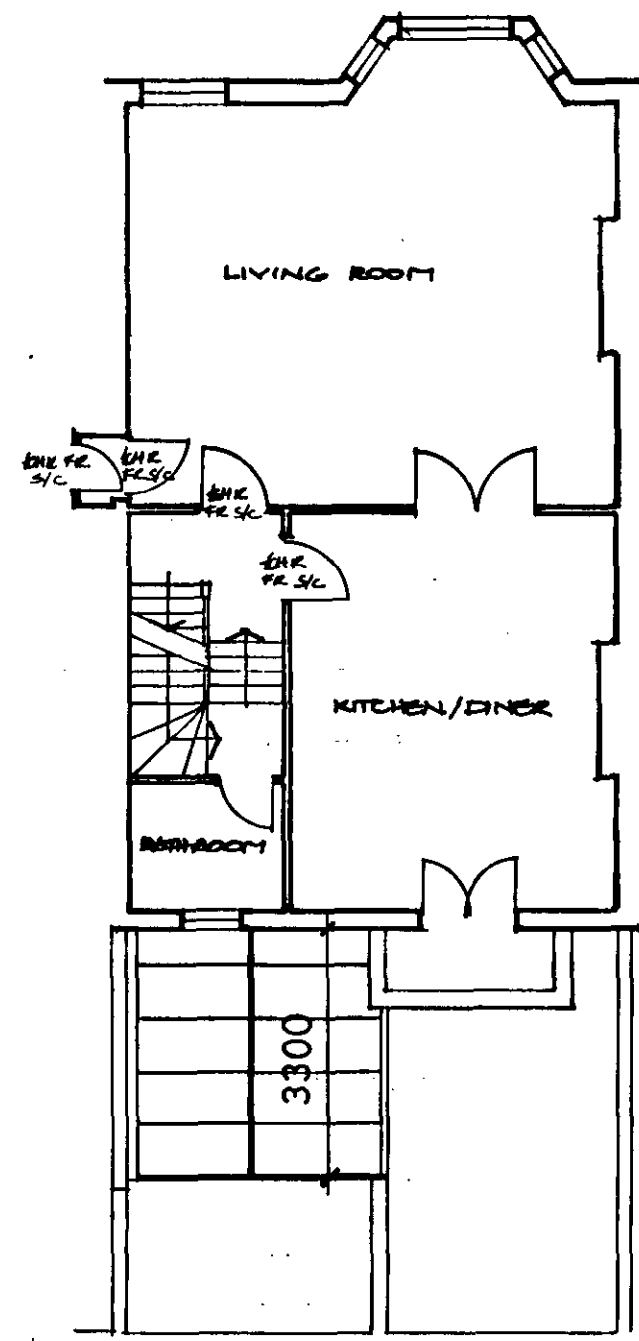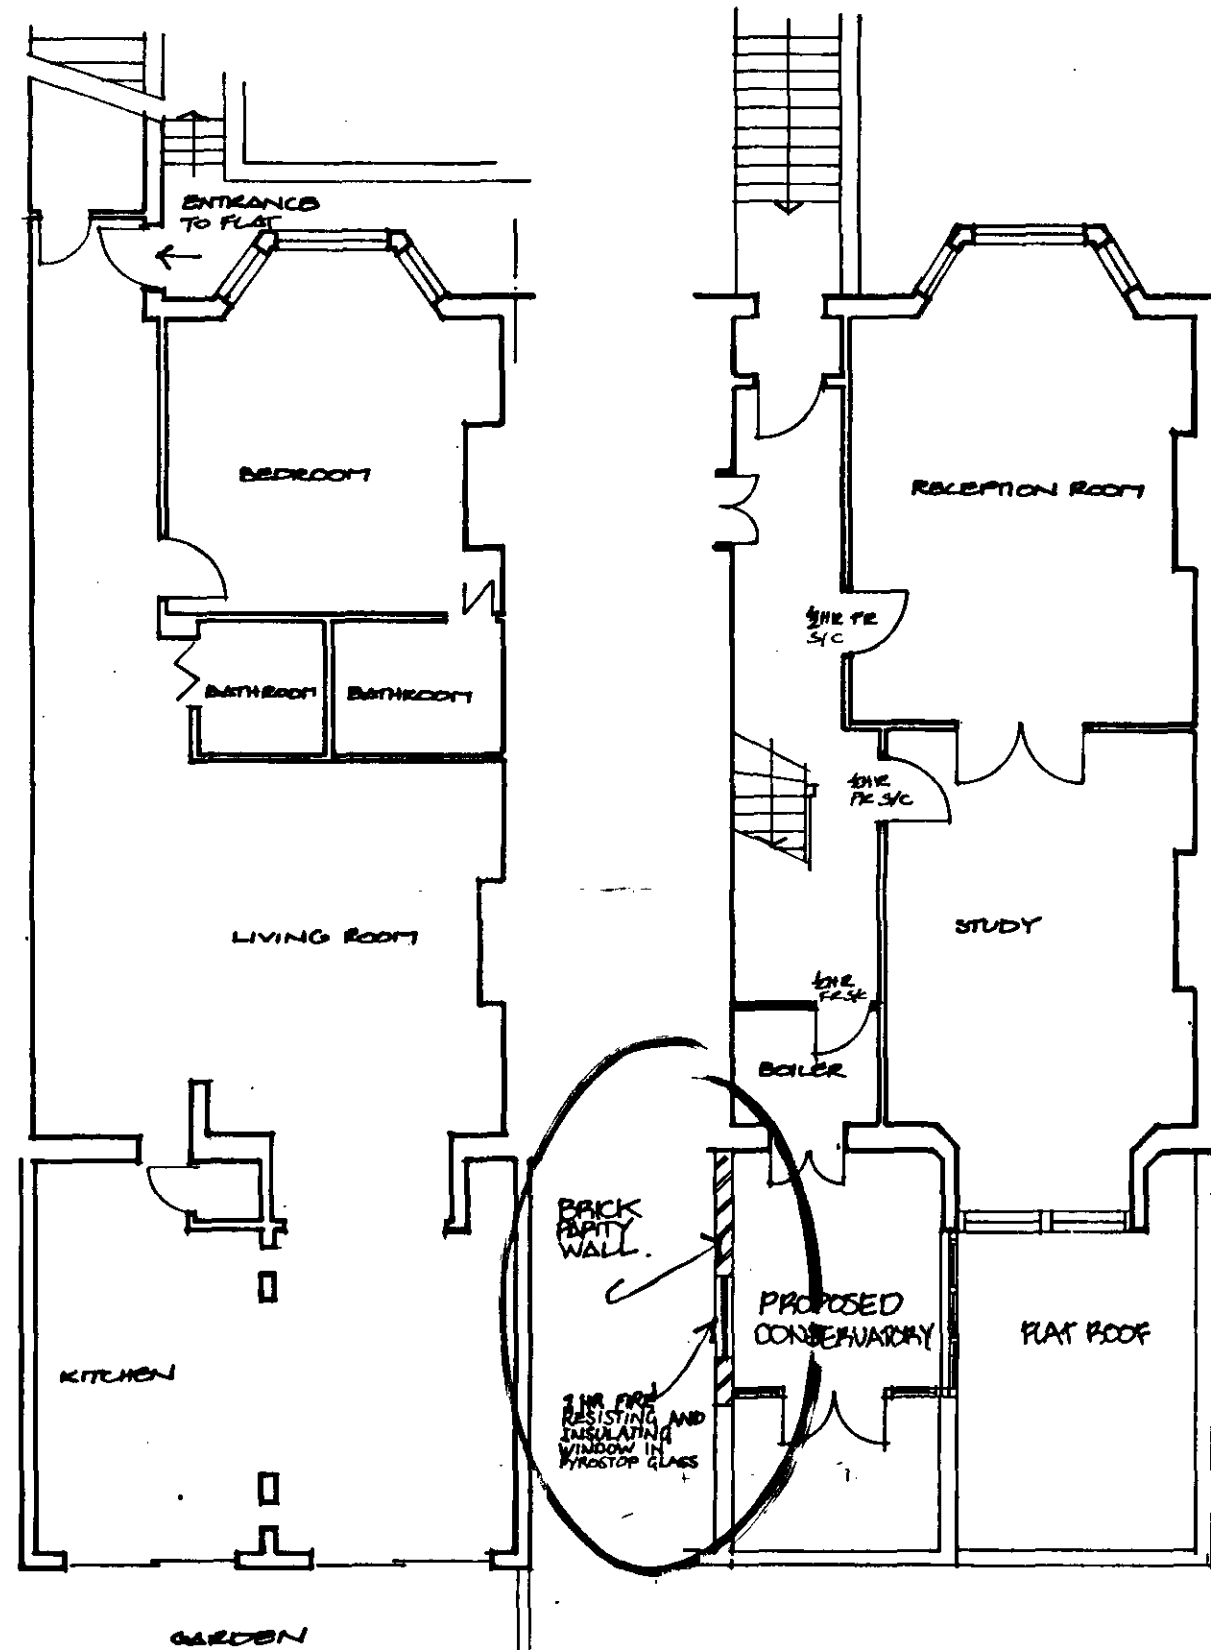

Figured dimensions only are to be taken from this drawing. All dimensions to be checked on site before any work is put in hand. If in doubt please ask.

REVISIONS

- A. SIZE OF CONSERVATORY REDUCED AS DISCUSSED WITH PLANNING DEPARTMENT 20.9.96
- B WINDOW ADDED INTO PARTY WALL 16.12.97

ARTHURELL & KIRKLAND
Chartered Architects

19 Wharfedale Road
London N1 0SB
071 288 9444

LONDON BOROUGH OF CAMDEN
TOWN AND COUNTRY PLANNING ACTS
13 FEB 1998
PLANS APPROVED
ON BEHALF OF THE COUNCIL

P9703104W

Project
17 GREENCROFT
GARDENS
LONDON NW6

Drawing Title
PROPOSED CONSERVATORY

Scale 1:96 Drawn Date 7:96

Job no. 606 Drawing no. 03 Revision B

Figured dimensions only are to be taken from this drawing. All dimensions to be checked on site before any work is put in hand. If in doubt please ask.



2

1

UG

LG

No.19

No.17

LONDON BOROUGH OF CAMDEN
TOWN AND COUNTRY PLANNING ACTS
13 FEB 1998
PLANS APPROVED
ON BEHALF OF THE COUNCIL

P9703104W

ARTHURELL & KIRKLAND
Chartered Architects
19 Wharfedale Road
London N1 9SB
071-656 9434.

Project
17 GREENCROFT
GARDENS LONDON NW6

Drawing Title
ELEVATIONS
AS EXISTING

Scale	Drawn	Date
1:50		7.96

Job no.	Drawing no.	Revision
606	01	

Figured dimensions only are to be taken from this drawing. All dimensions to be checked on site before any work is put in hand. If in doubt please ask.



SIDE ELEVATION EXTERNAL STAIR OMITTED FOR CLARITY

19 BACK ELEVATION

17

P9703104W

REVISIONS

A. SIZE OF CONSERVATORY PARTY WALL ADDED	REDUCED AND BRICK	
B. WINDOW ADDED INTO PARTY WALL		1612-97

ARTHURELL & KIRKLAND
Chartered Architects
19 Wharfedale Road
London N1 9SB
071-655 7434

Project
17 GREENCROFT GARDENS LONDON NW6

Drawing Title
PROPOSED CONSERVATORY

Scale	Drawn	Date
1:50		7:96

Job no.	Drawing no.	Revision
606	02	B

LONDON BOROUGH OF CAMDEN
TOWN AND COUNTRY PLANNING ACTS
13 FEB 1998
PLANS APPROVED
ON BEHALF OF THE COUNCIL