


24471


facing: white mosaic to match existing.

proposed new second floor above ----

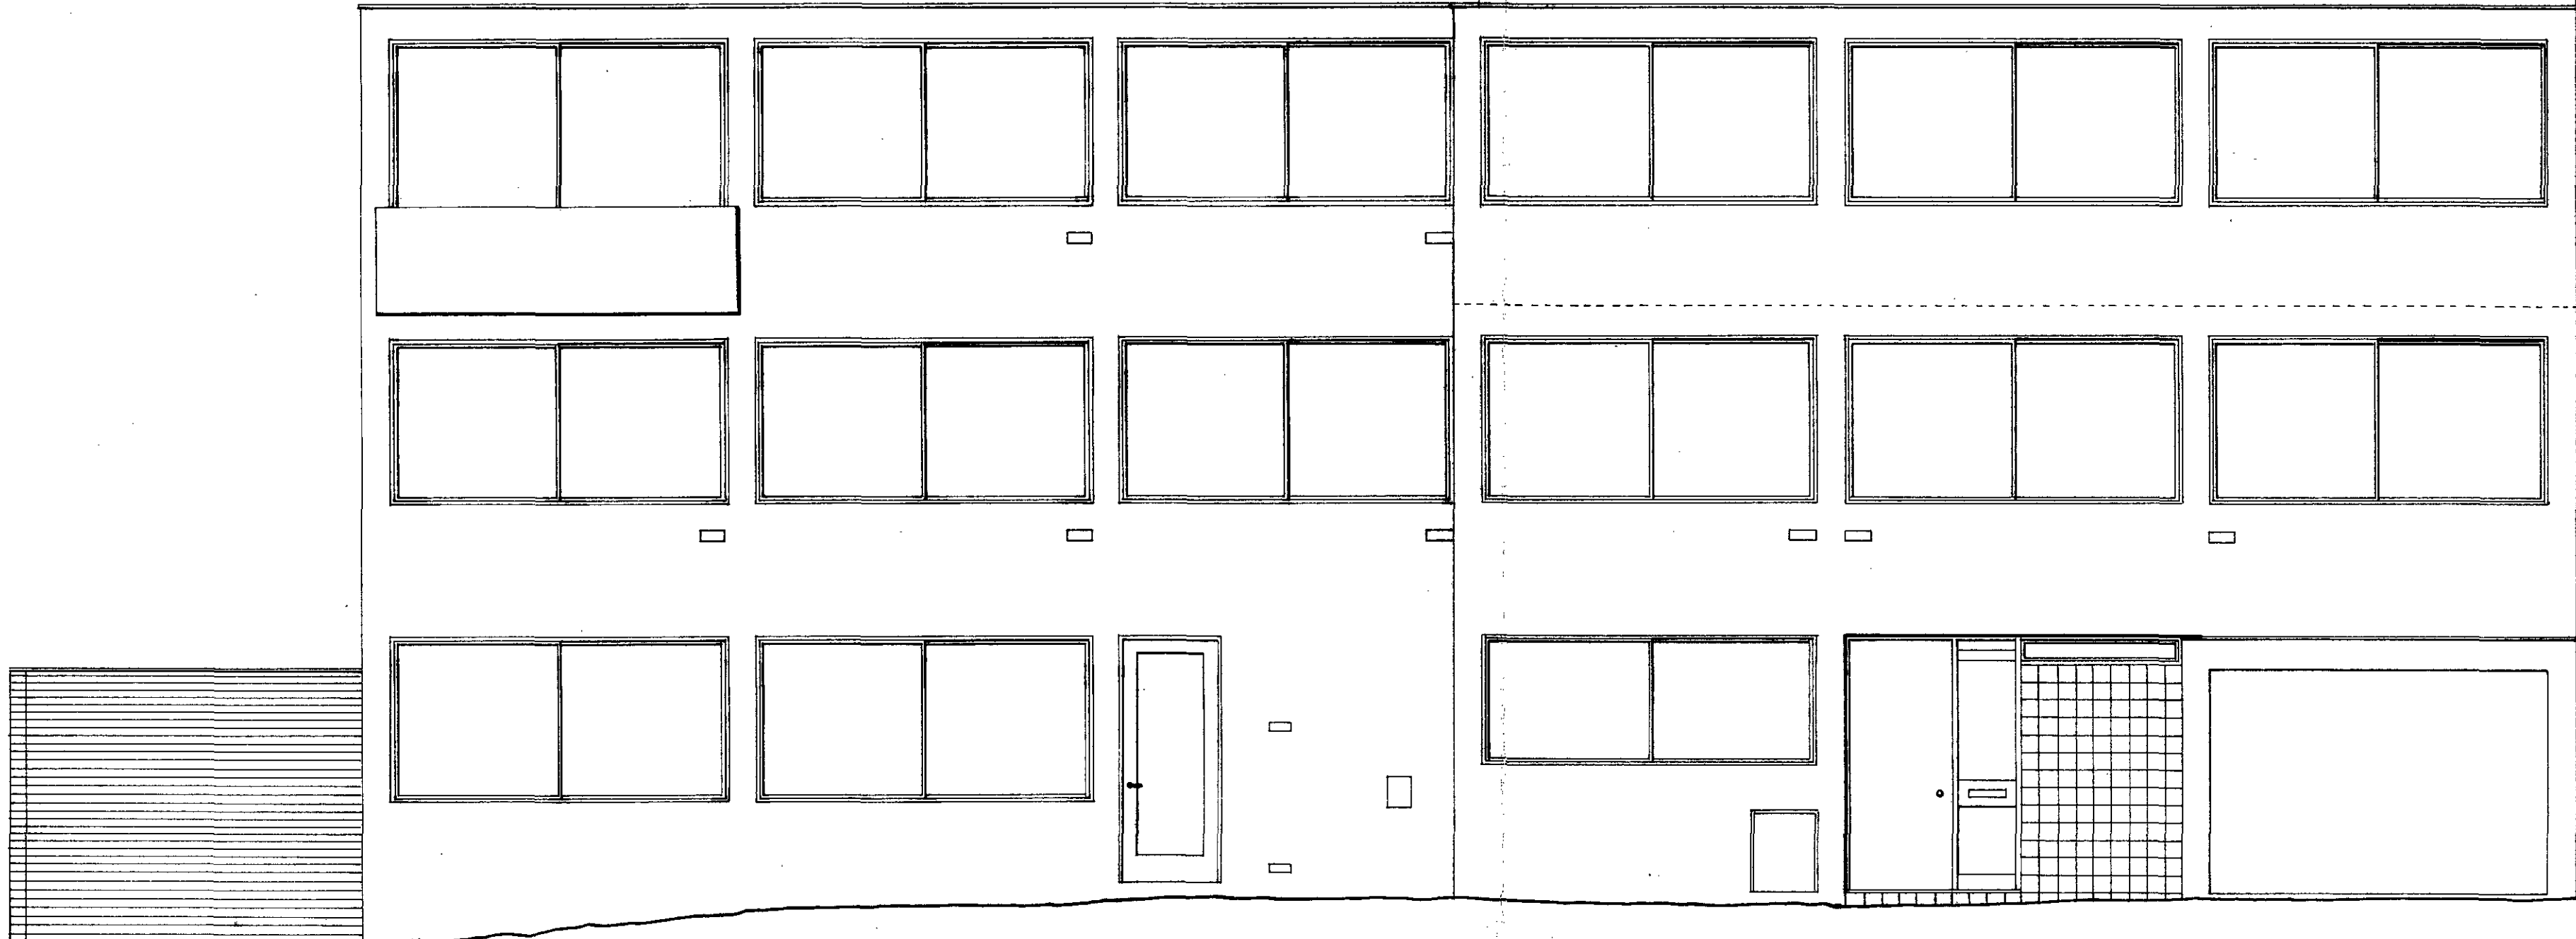


SE ELEVATION (ORNAN ROAD)

No 40

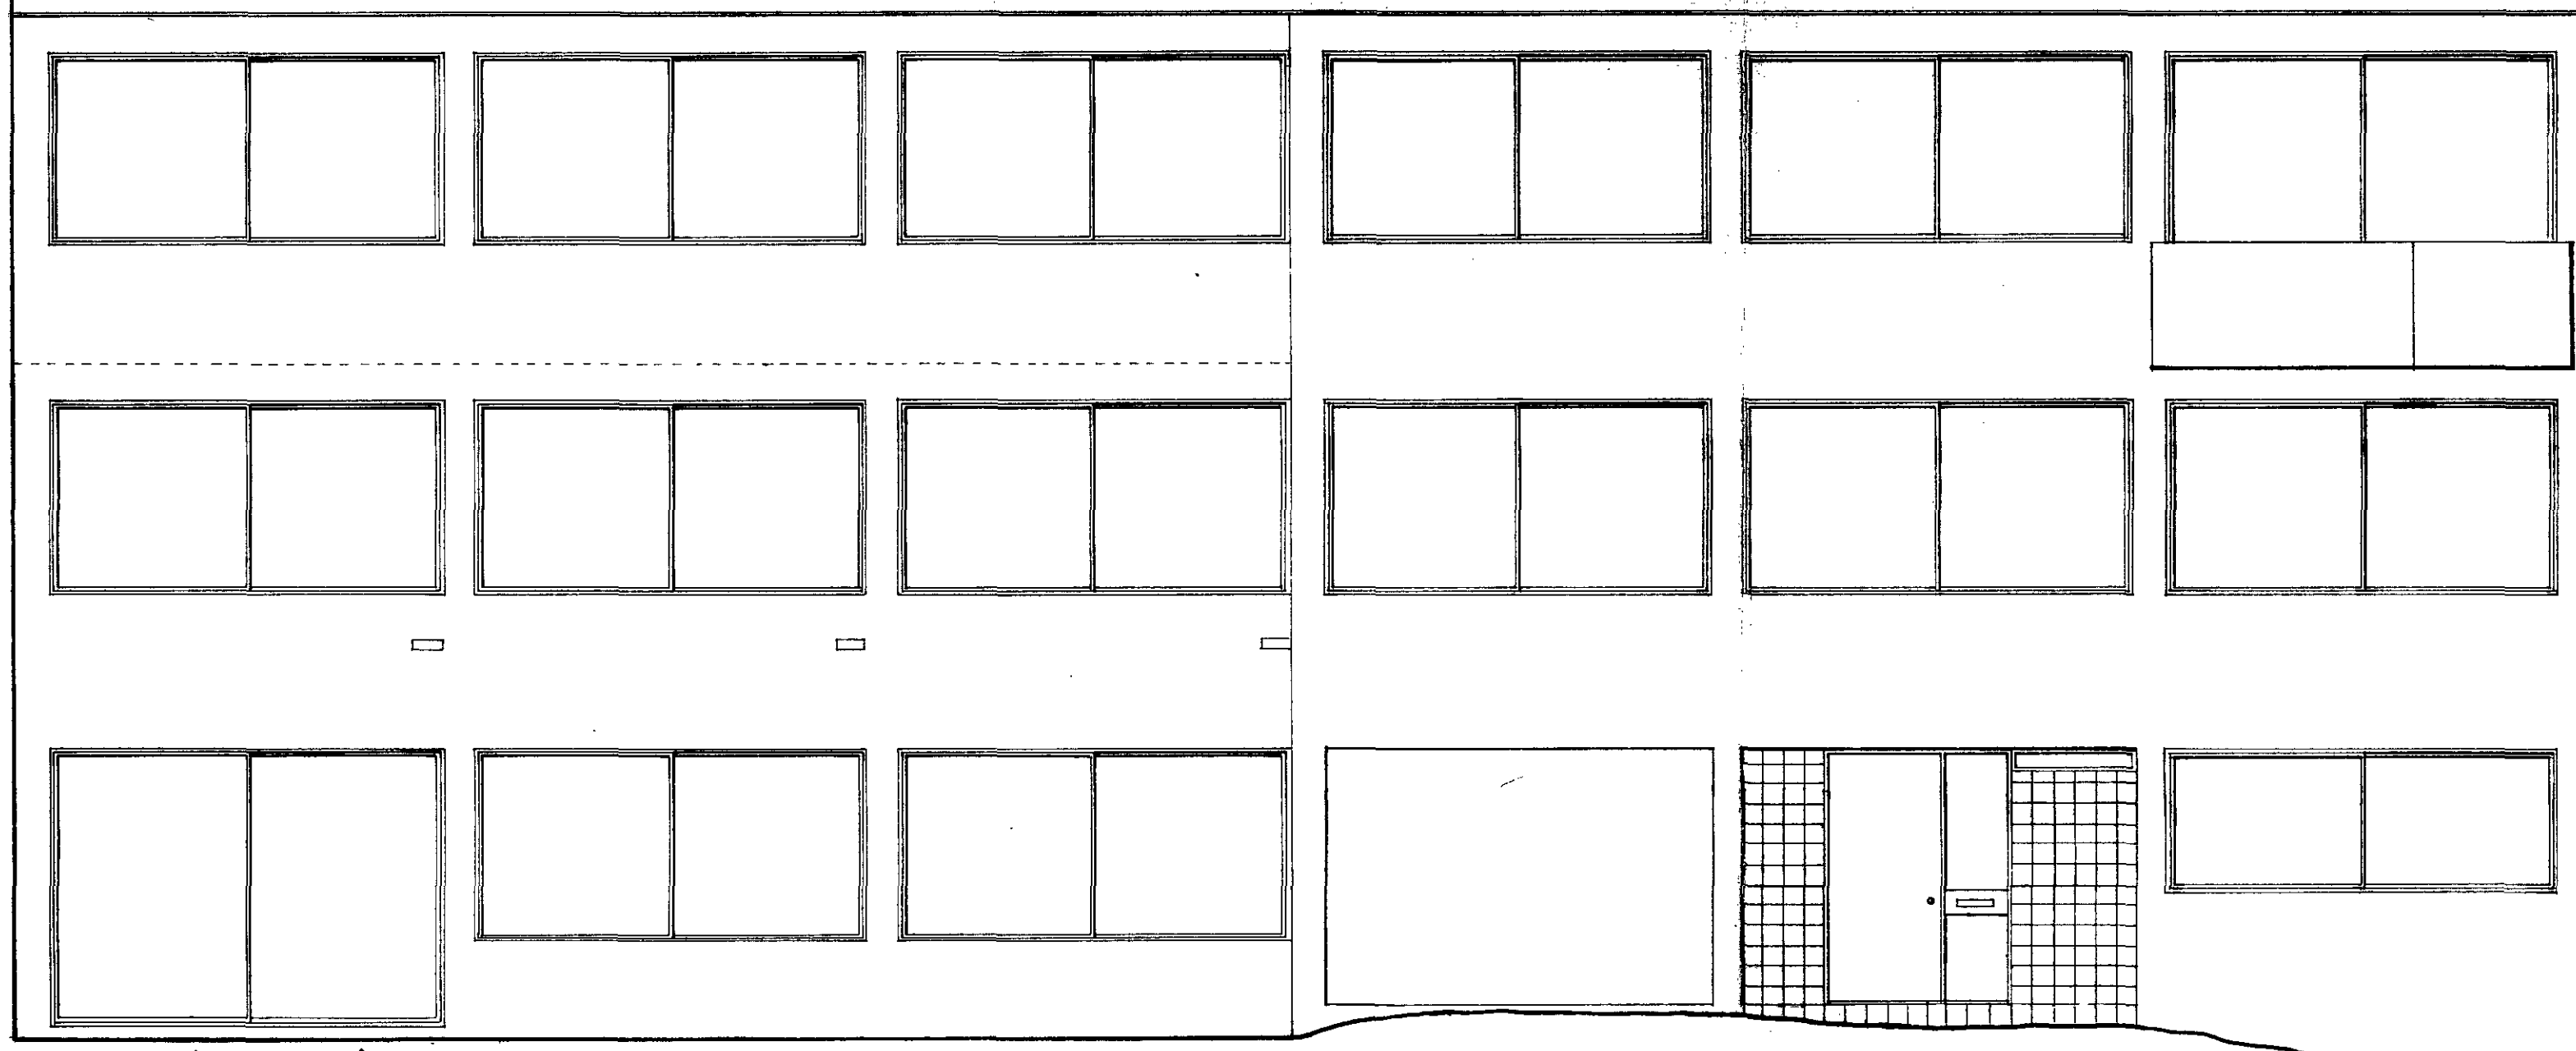

NW ELEVATION (BELSIZE LANE)

No 40

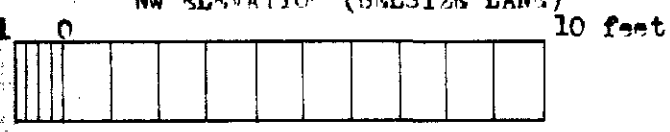

LONDON BOROUGH OF CAMDEN
TOWN AND COUNTRY PLANNING ACTS

15 JUN 1977
PLANS APPROVED
ON BEHALF OF THE COUNCIL

2KAF 1A
proposed alterations 40 ORNAN ROAD, NW3 for Malcolm Kafets
John Prisman AADipl RIBA MSIA 53 Upper Montagu St W1F 1PQ 01-262 5287
ELEVATIONS
1:48
8th December 1976

Original house designed by John Winter & Associates, July 1968.

F8/11/A/24471