



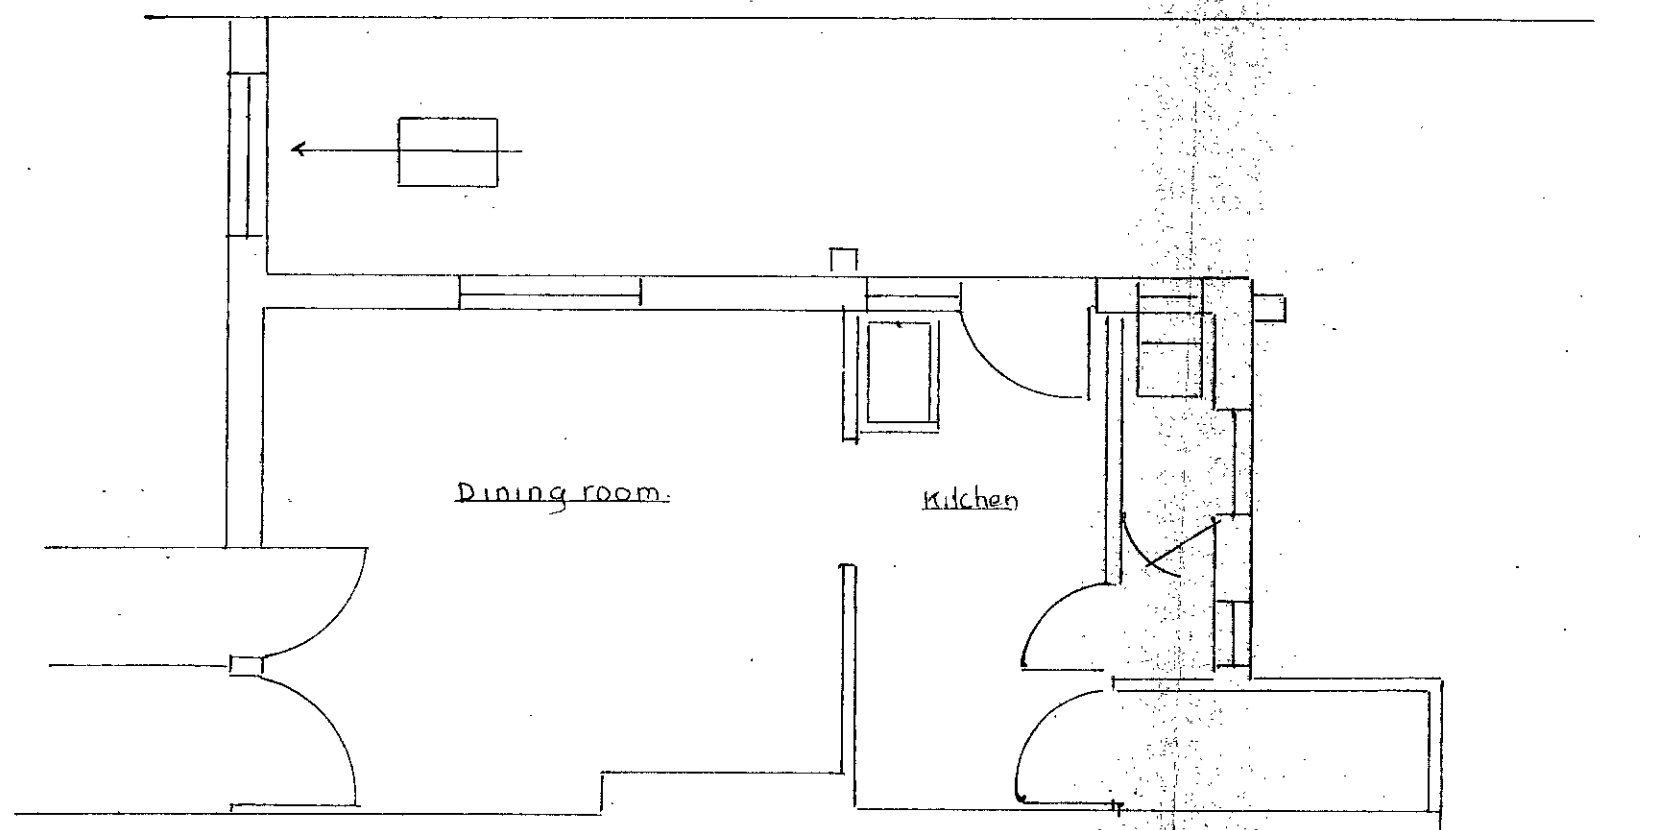


PLAN GROUND FLOOR  
BACK ADDITION - EXISTING

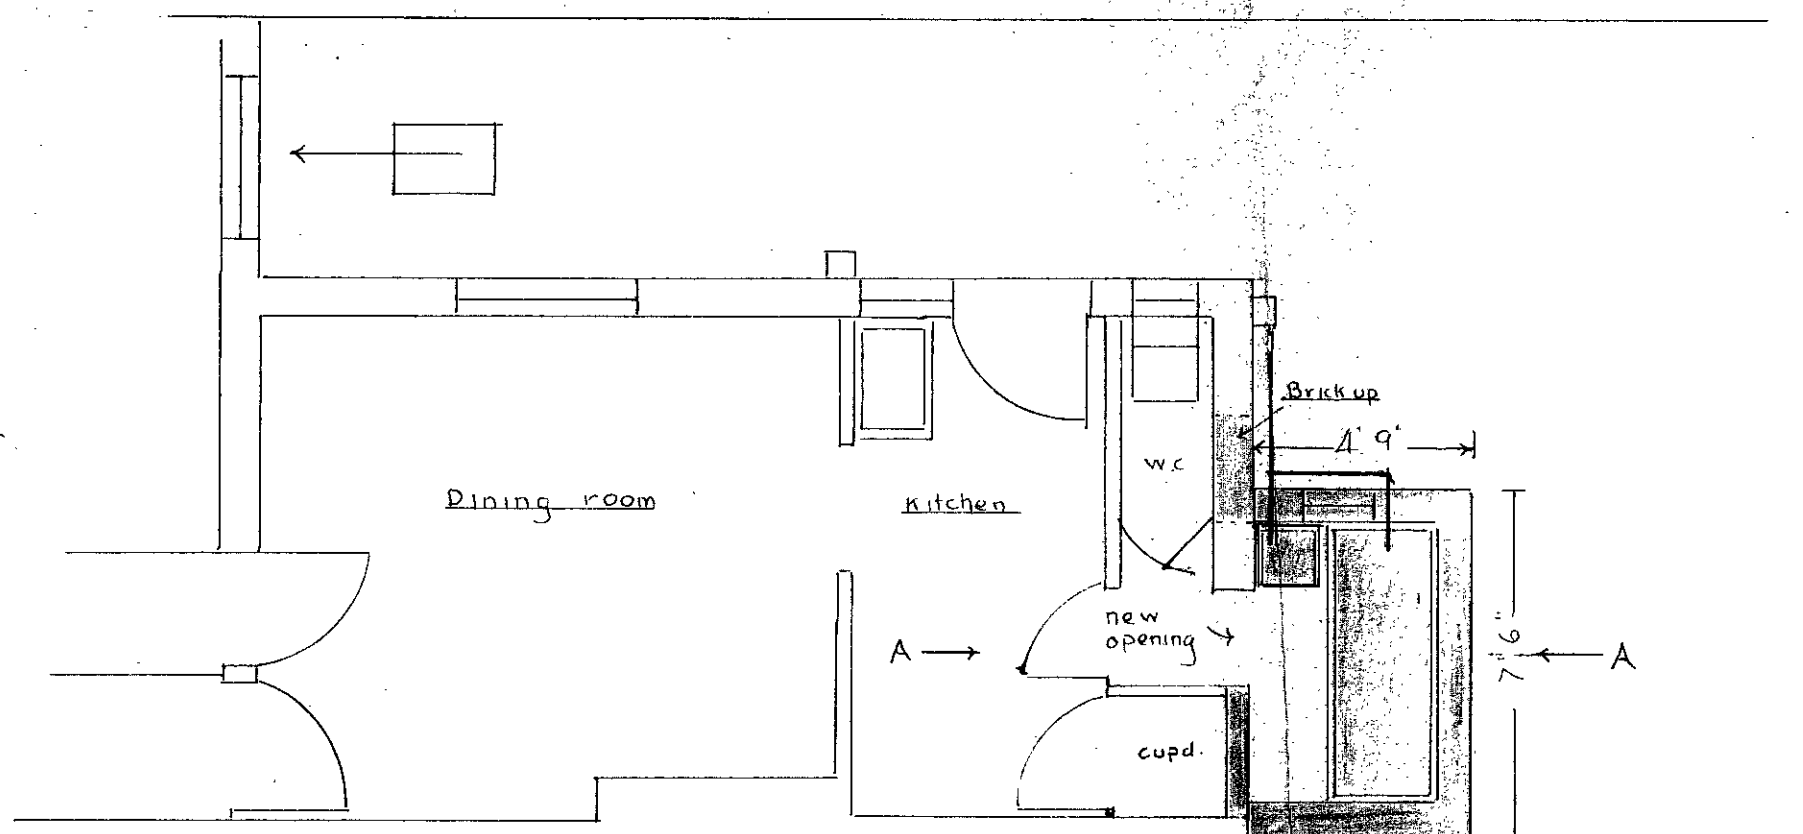

PLAN GROUND FLOOR  
PROPOSED

37 LITHOS ROAD N.W.3  
PROPOSED BATHROOM  
SCALE 1/4" = 1'

FLAT ROOF.  
4"x2" joists @ 16" cts 3/4" chipboard  
3 layers asbestos based felt 747  
c.p. 144/101 3" fibre glass insulation  
1/2" spar. chips. foil backed plasterboard  
ceiling. 4.5 grade timber.  
Drained to extg. 3W gulley.

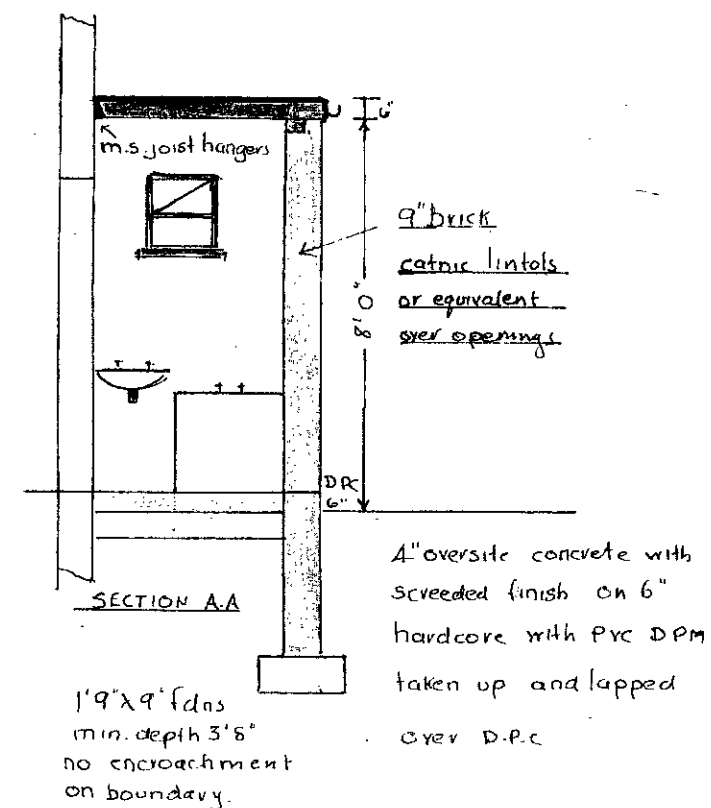

PLUMBING To comply B.S. 5572  
1 1/2" waste to bath 1/2" to basin  
3" deep seal traps. Rodding access  
@ bends in all new wastes

LONDON BOROUGH OF CAMDEN  
TOWN AND COUNTRY PLANNING ACTS  
23 JUL 1980  
PLANS ~~NOT APPROVED~~ APPROVED  
ON BEHALF OF THE COUNCIL

CTP/G6/6/17/306