




SIDE ELEVATION



REAR ELEVATION

FLAT ROOF TO MATCH EXISTING
 RENDERED WALLS TO MATCH EXISTING
 PAINTED S.W. WINDOWS

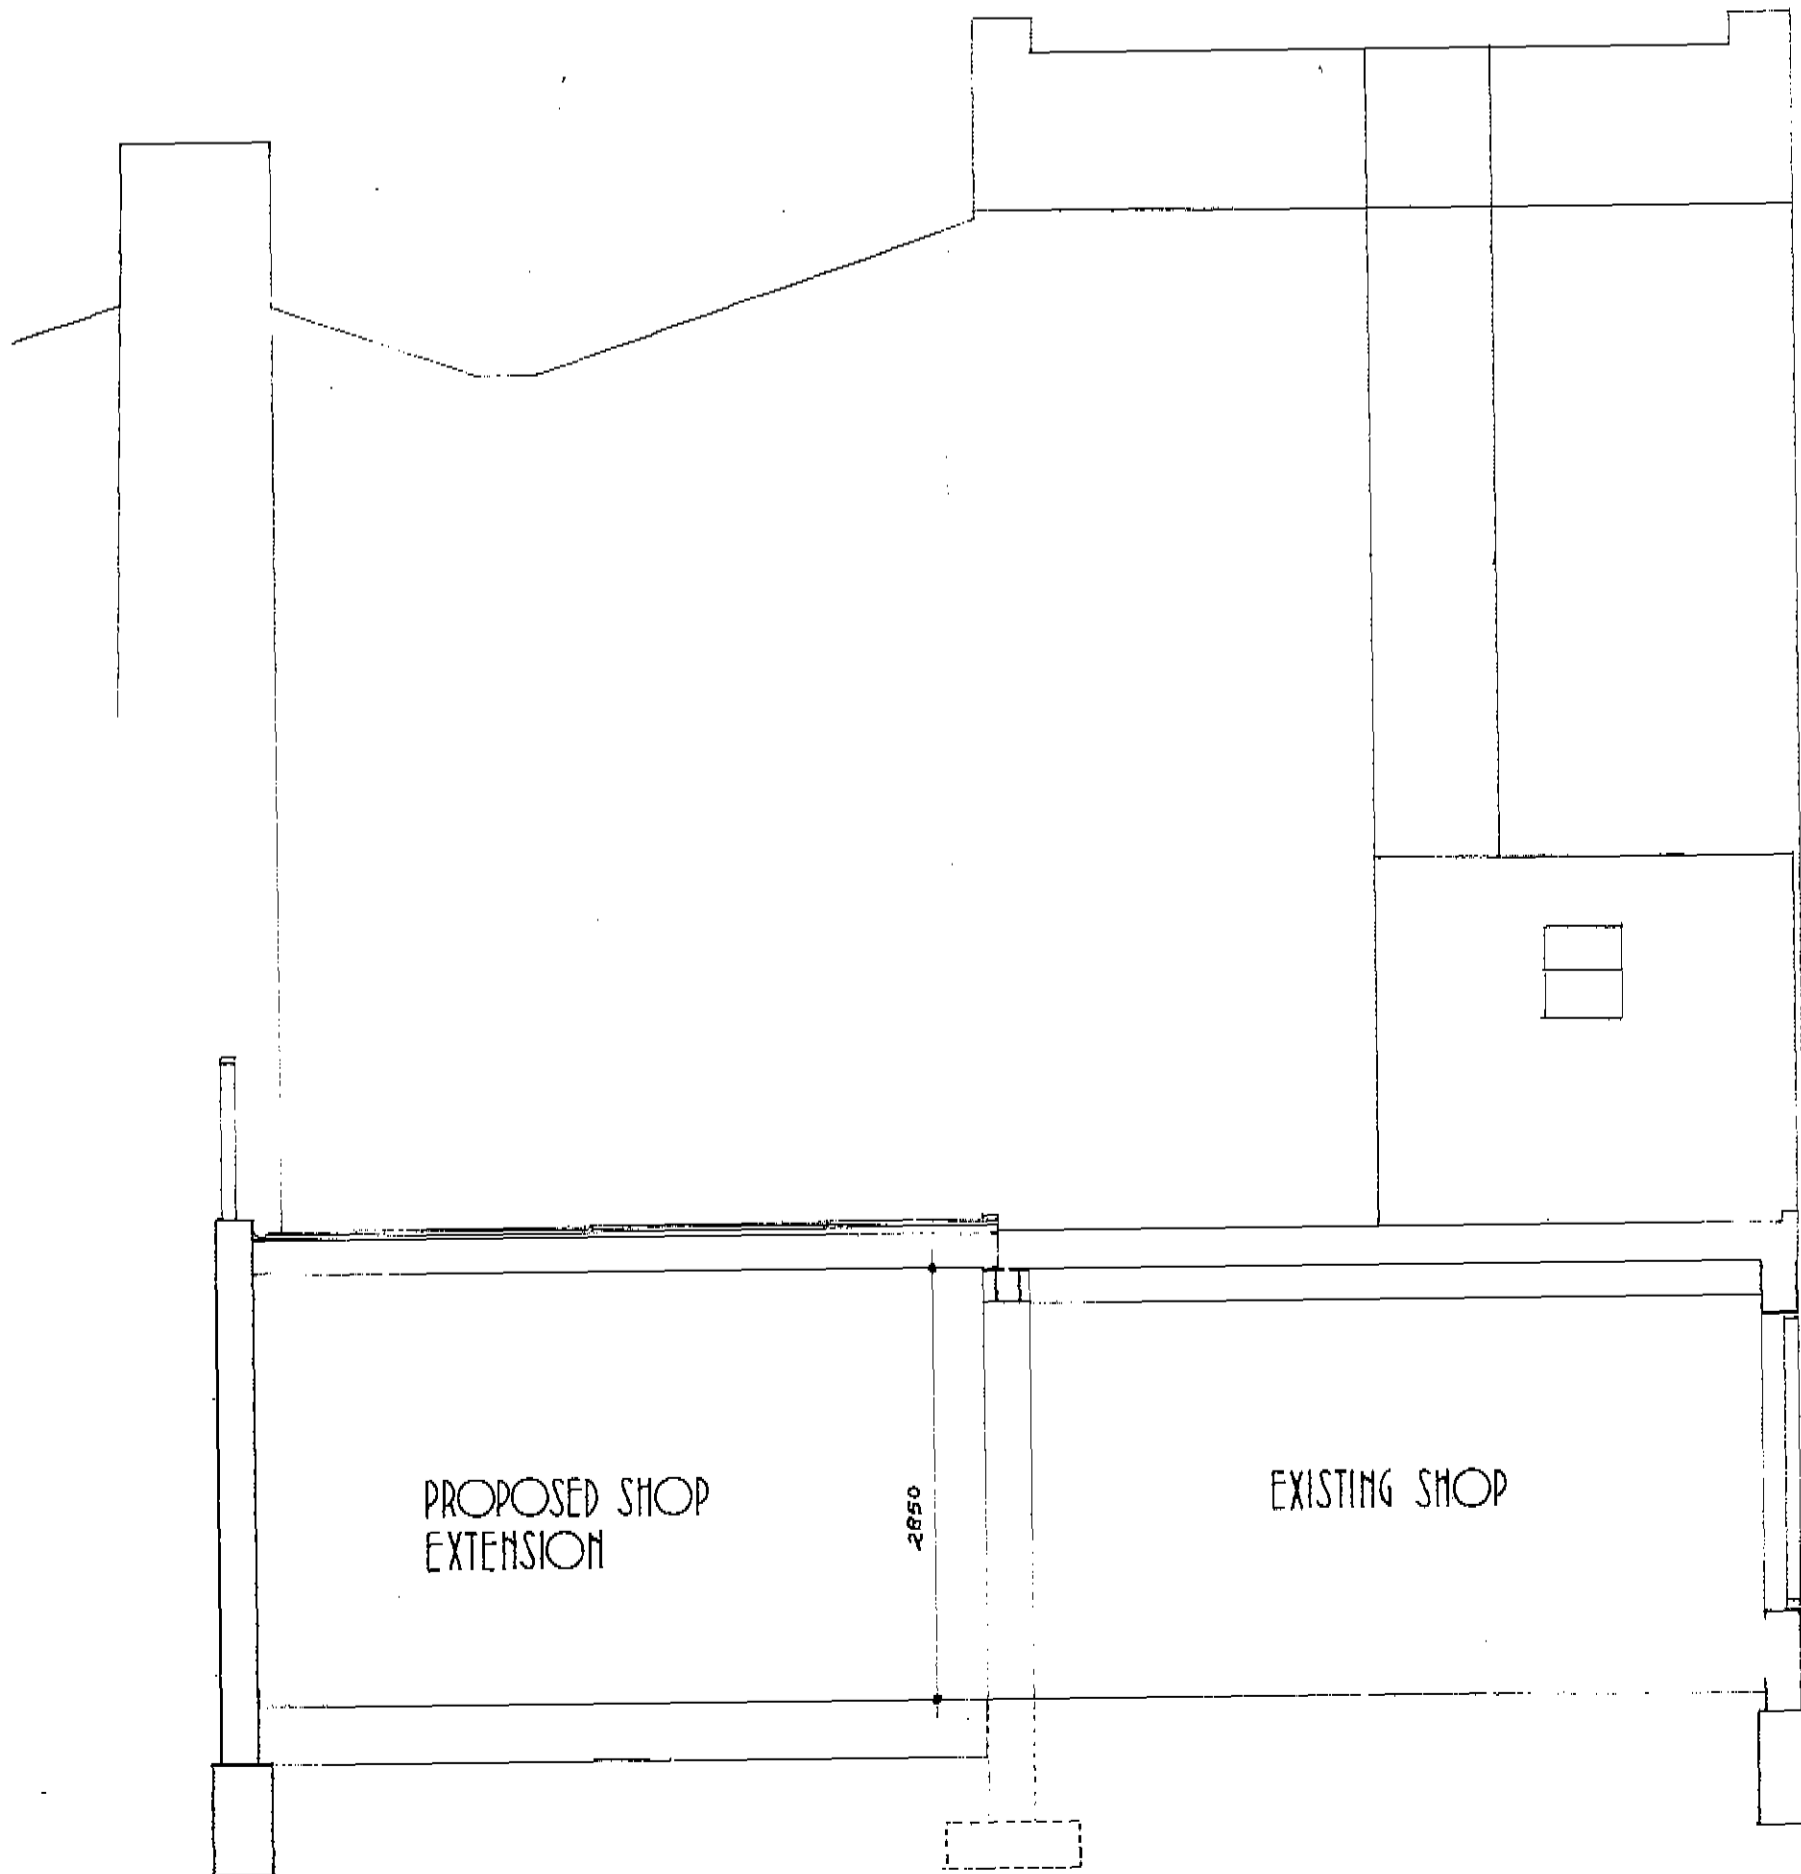


SECTION AA

LONDON BOROUGH OF BROMLEY
 TOWN AND COUNTRY PLANNING DEPT
 16 FEB 1982
 PLANS APPROVED
 ON BEHALF OF THE COUNCIL


**CASE COPY
 REFUSED!**

CTP/f13 /10 /23 /33229


134, TORRIANO AVENUE, N7		Bennett Moss Associates		
MR. C. MICHAEL		Architects and Design Consultants		
		165, Brecknock Road, N.19 485 0770		
scale	drawn	date	no.	rev.
150/1-100	2.2	10-81	166 04	
PROPOSALS				

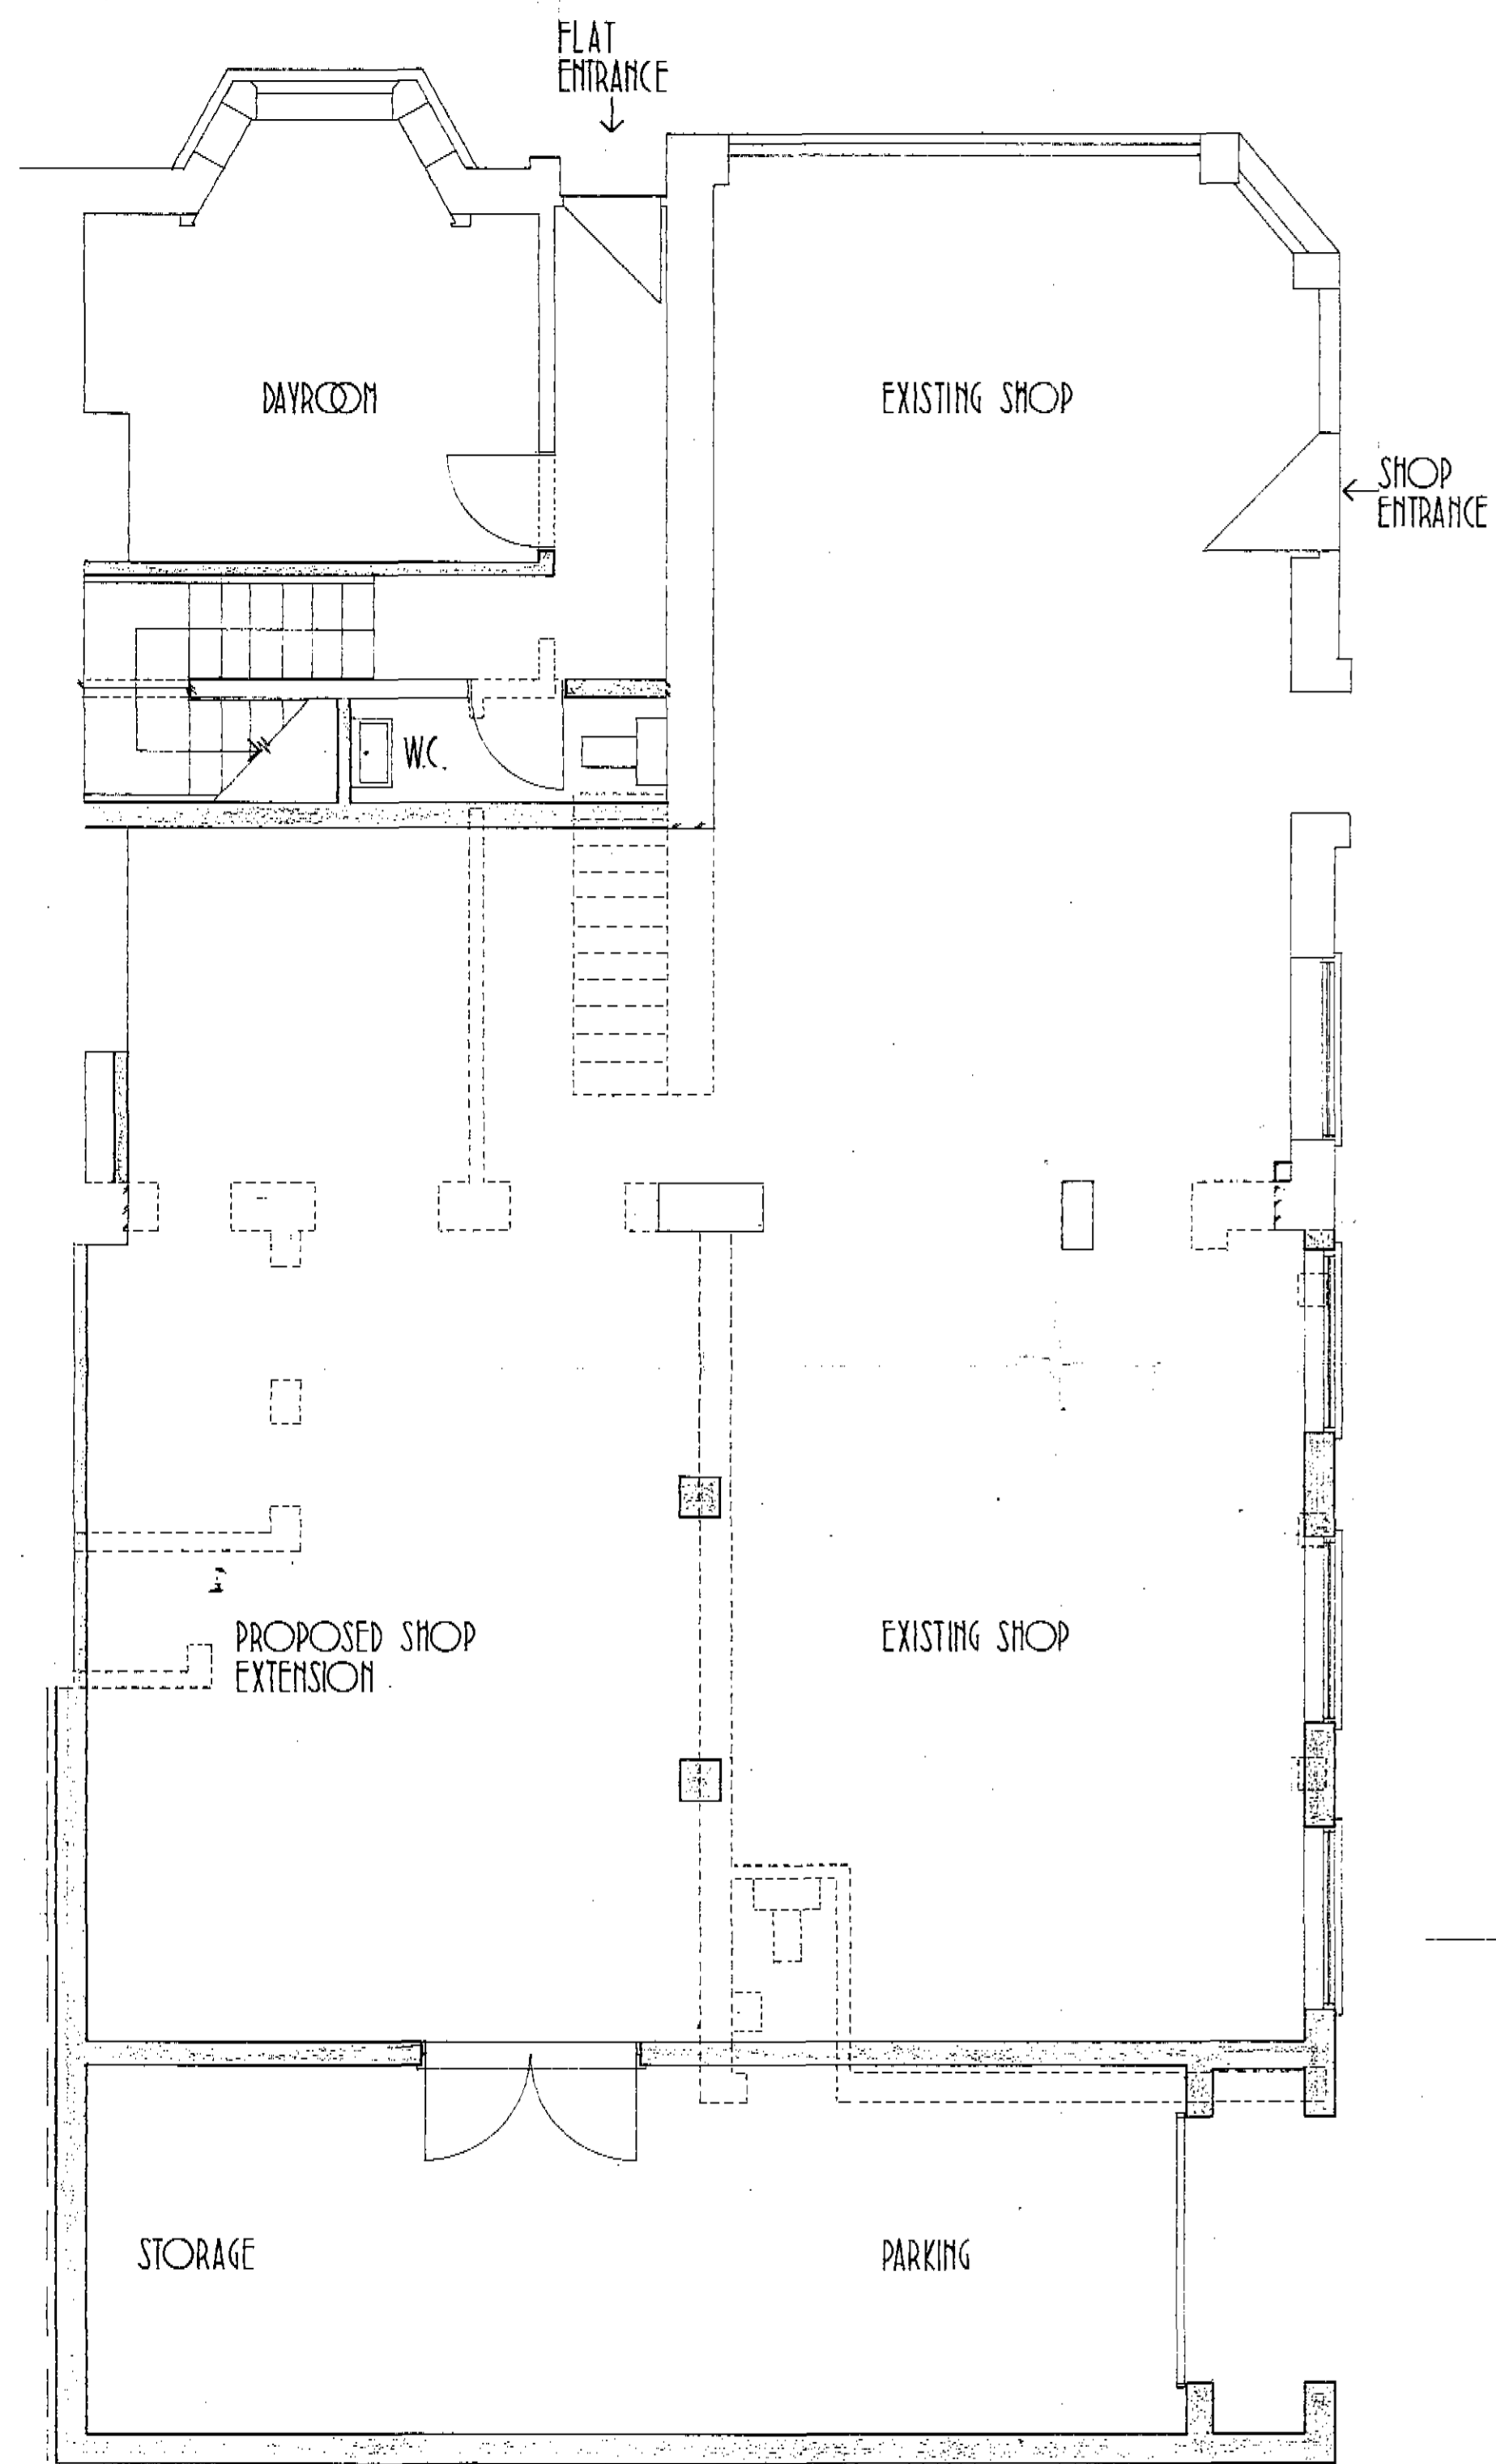

5/10/81
1/10/81
1/10/81
1/10/81
1/10/81
GROUND FLOOR PLAN

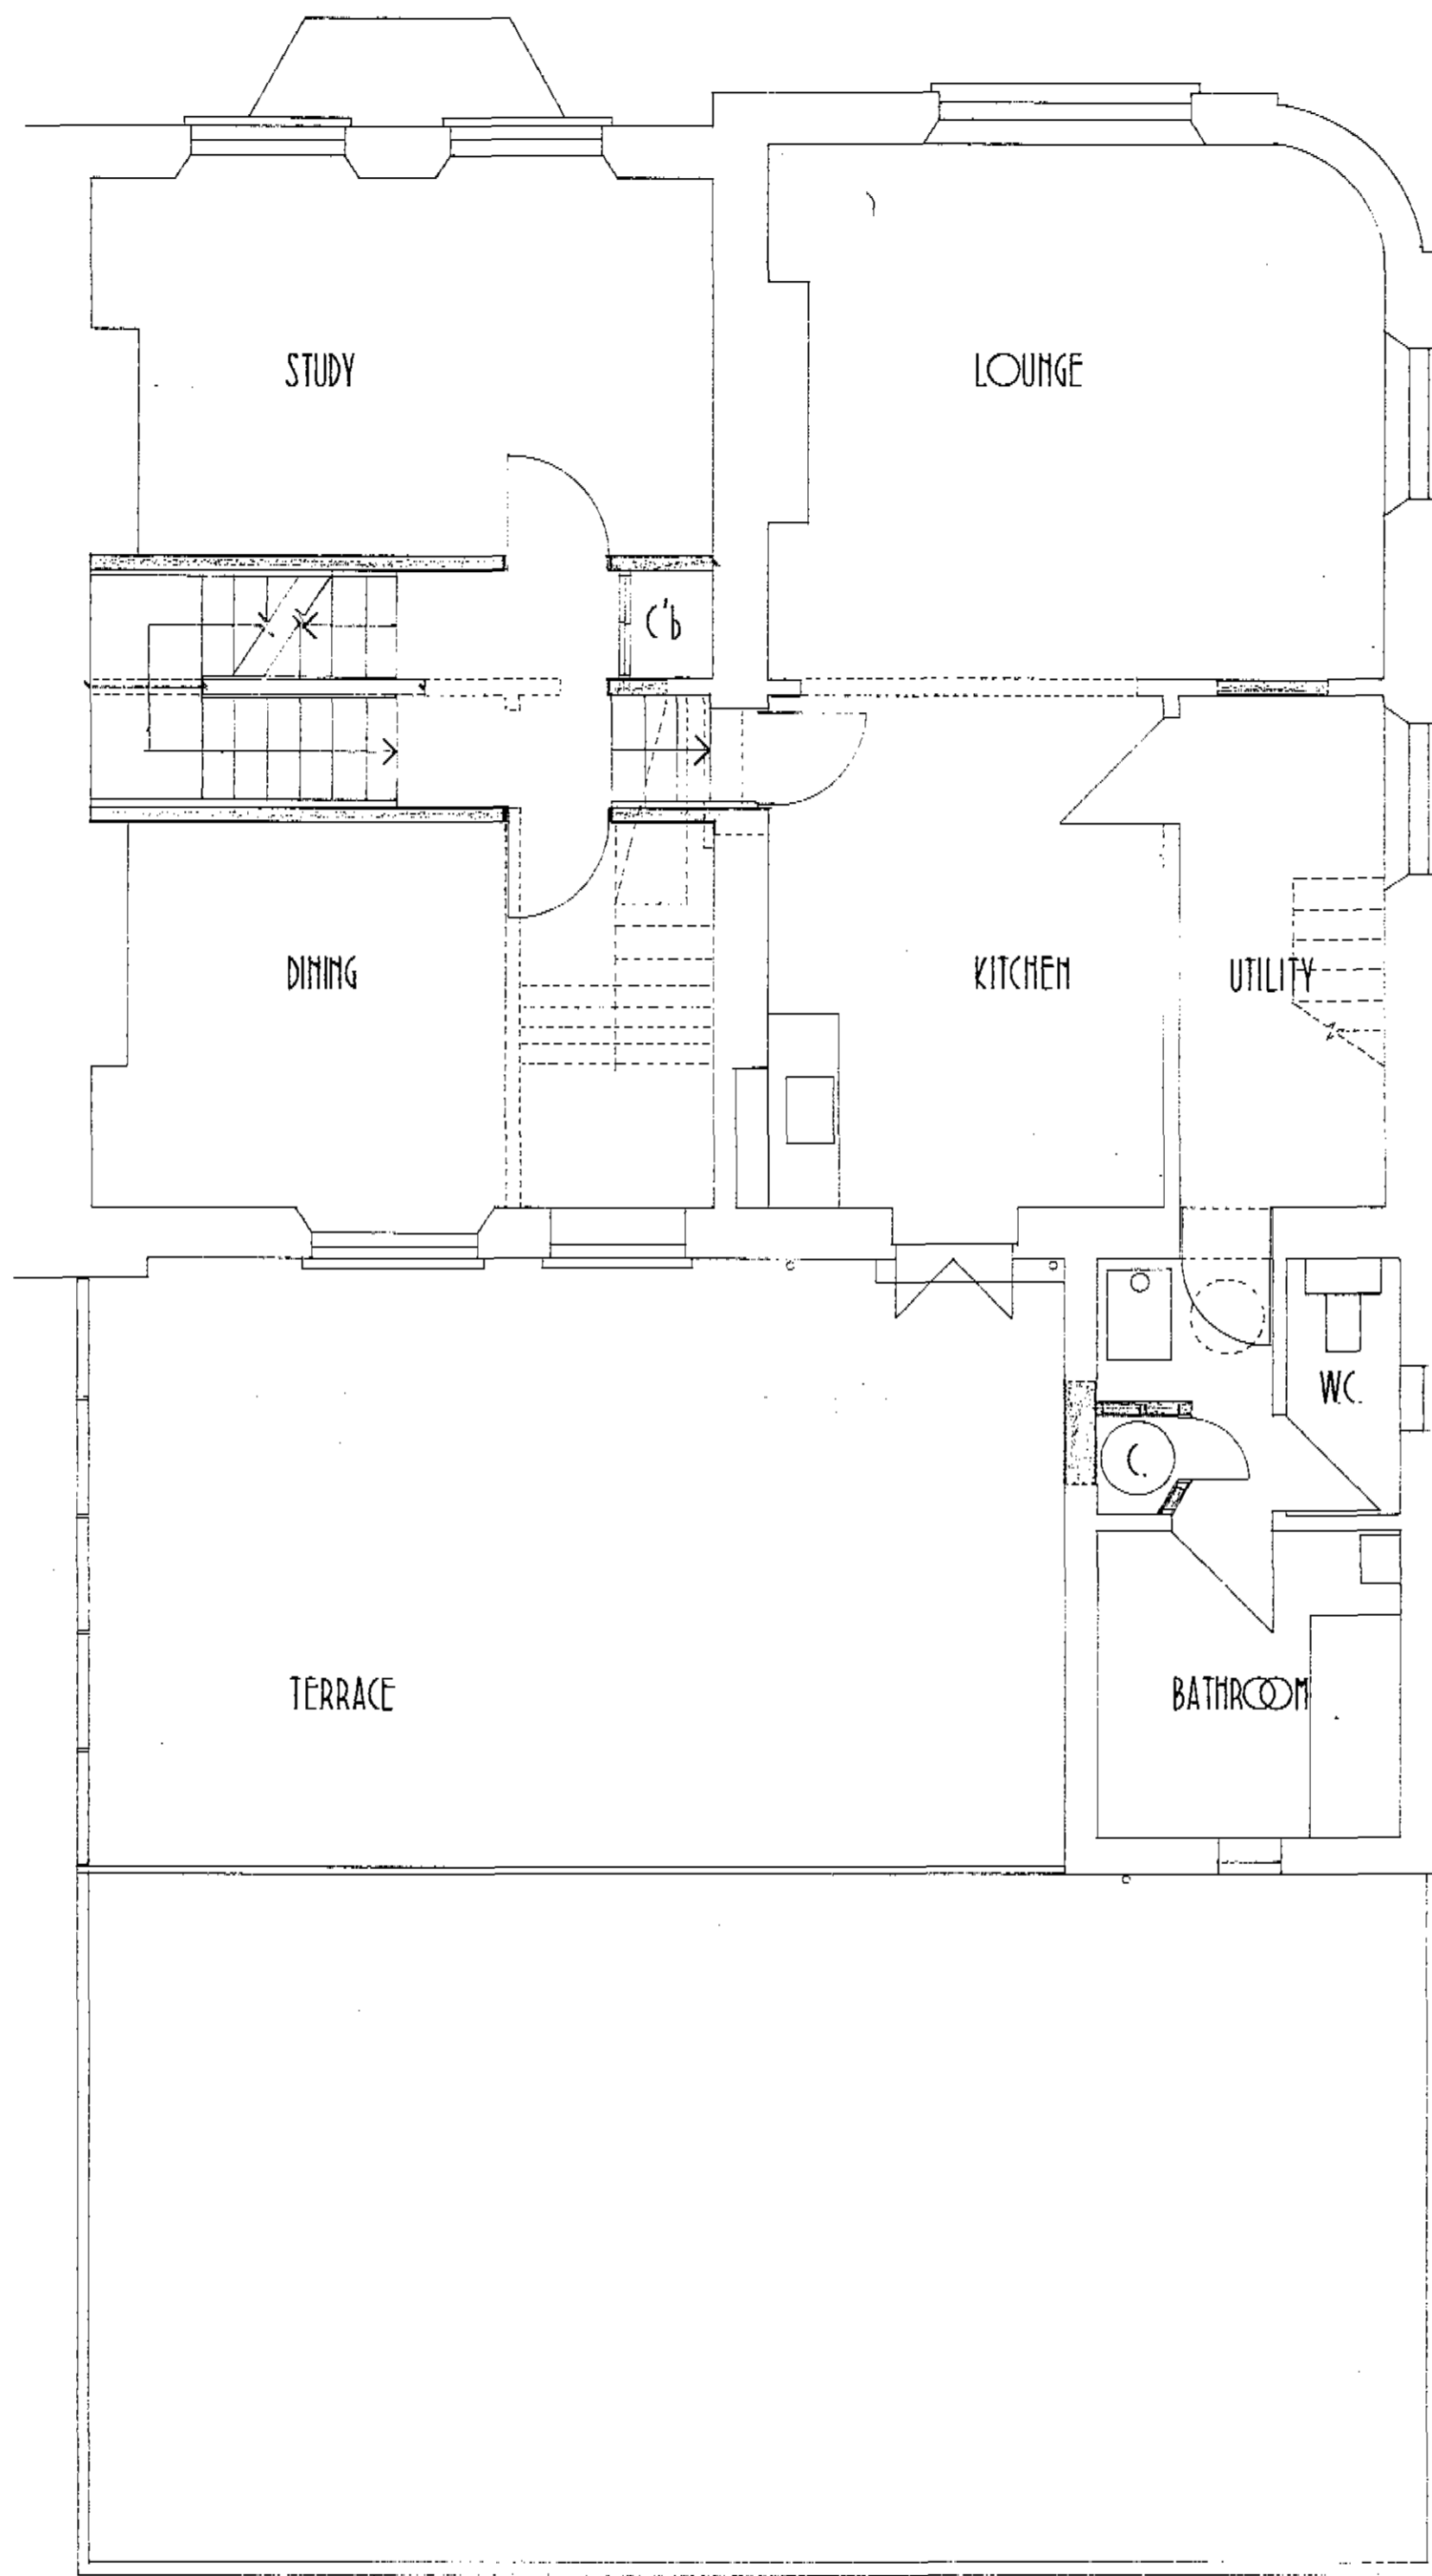

FIRST FLOOR PLAN

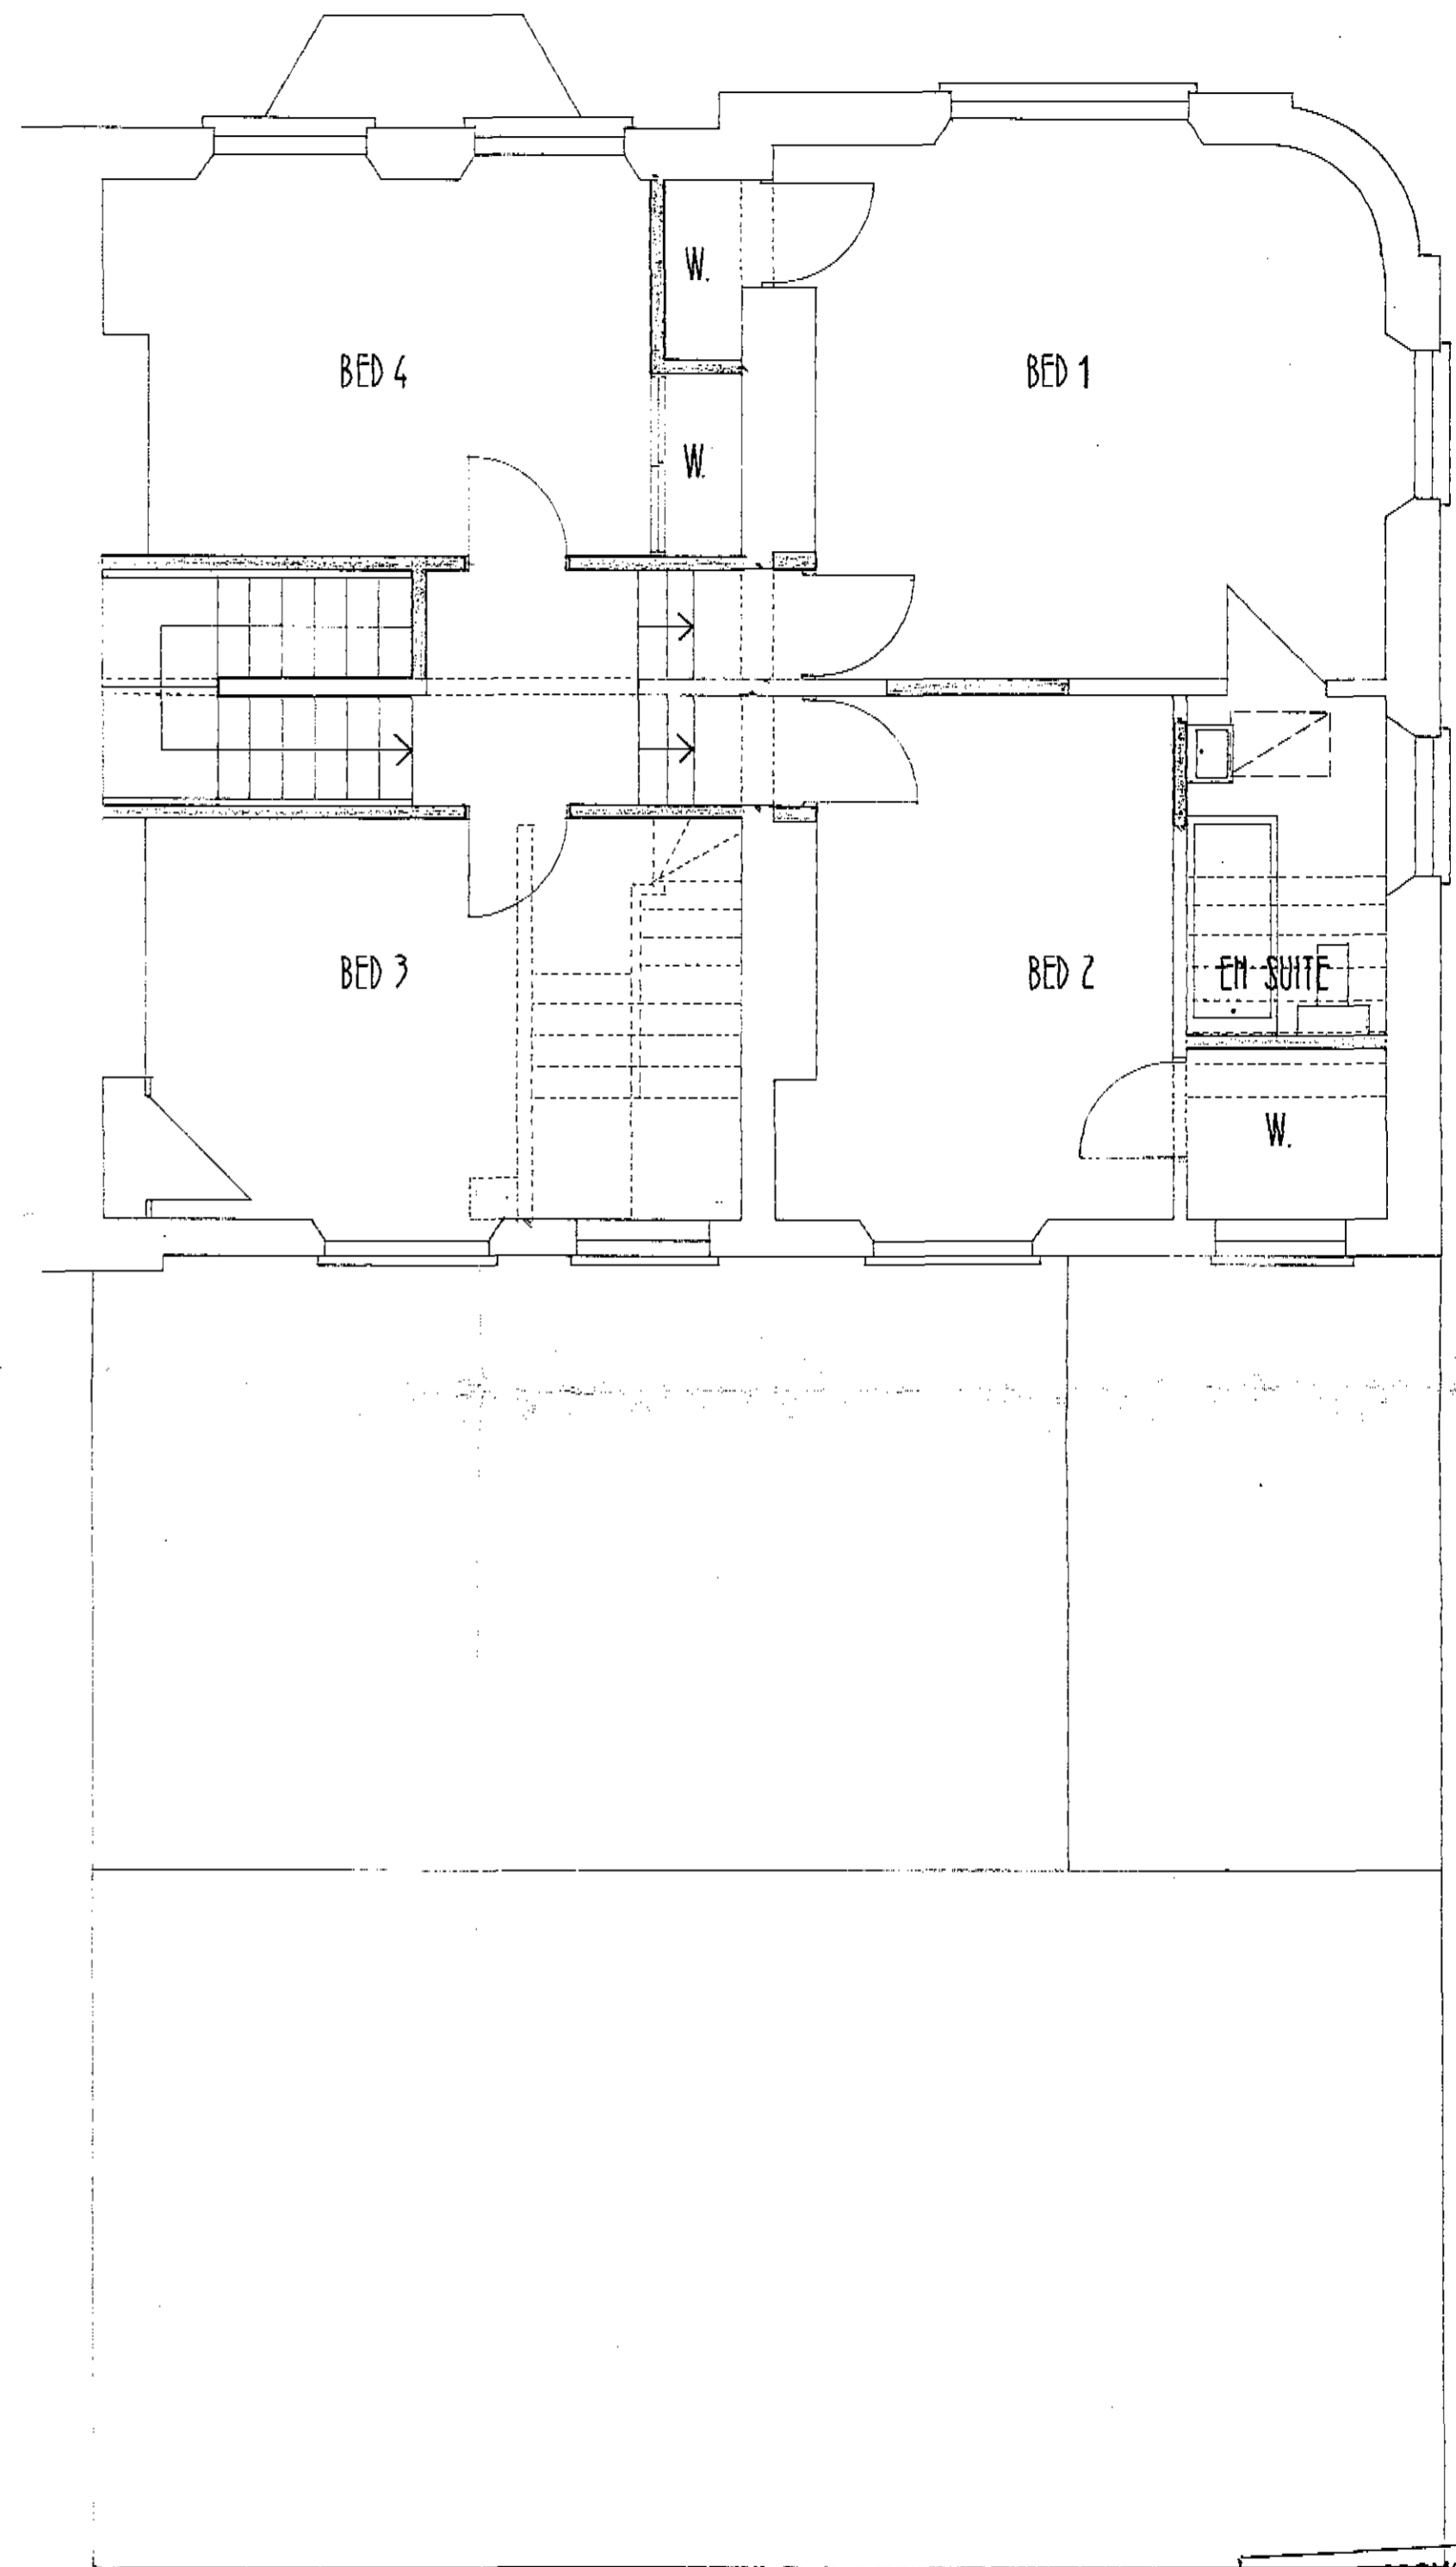

SECOND FLOOR PLAN

LONDON BOROUGH OF CAMDEN
TOWN AND COUNTRY PLANNING ACTS
16 FEB 1982
PLANS NOT APPROVED
ON BEHALF OF THE COUNCIL

CASE COPY

CTP/f13/10/23/33229

134, TORRIANO AVENUE, N7.		Bennett Moss Associates			
MR. C. MICHAEL.		Architects and Design Consultants			
		165 Brecknock Road, N19 4BS 0770			
PROPOSALS	scale	drawn	date	no.	rev.
	1:50	2.28	10.81	166 03	



FRONT ELEVATION



REAR ELEVATION



SIDE ELEVATION

PLANNING DEPARTMENT
 TOWN OF
 PLANNING ACTS
 10/13/02
 PLANNING DEPARTMENT
 NOT APPROVED
 ON BEHALF OF THE COUNCIL

CASE COPY

CTP/F13/10/23/33229

134, TORRIANO AVENUE N17		Bennett Moss Associates Architects and Design Consultants 165 Brecknock Road N19 485 0770			
SURVEY ELEVATIONS	scale	drawn	date	no.	rev.
	1:100	2.23	8-81	166.02	