




LOWER GROUND

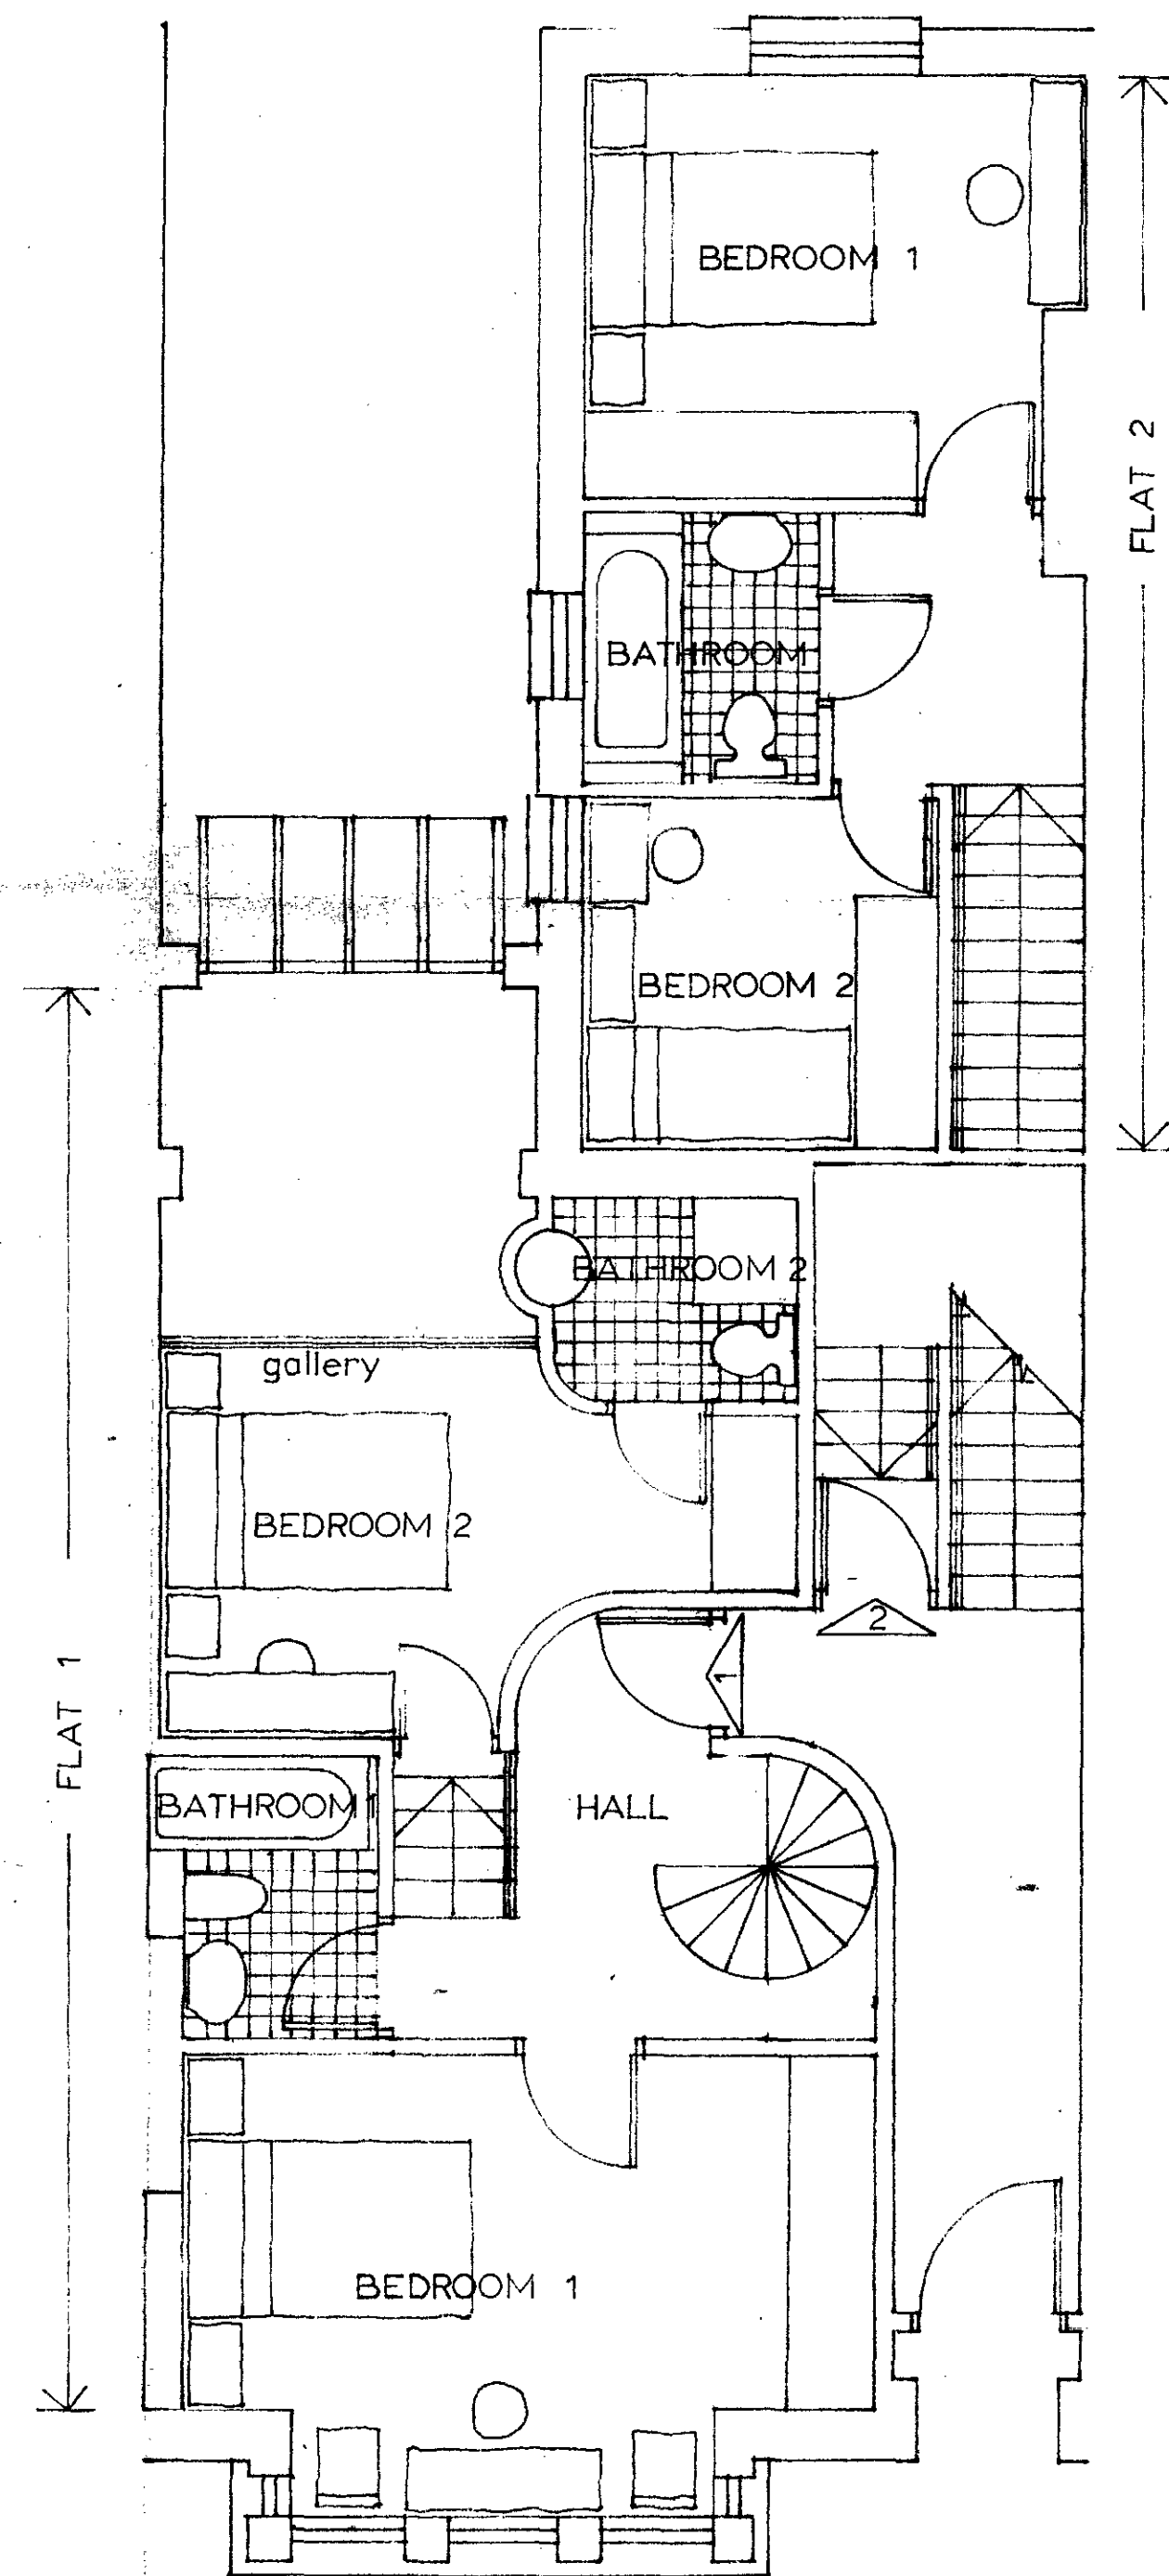

GROUND

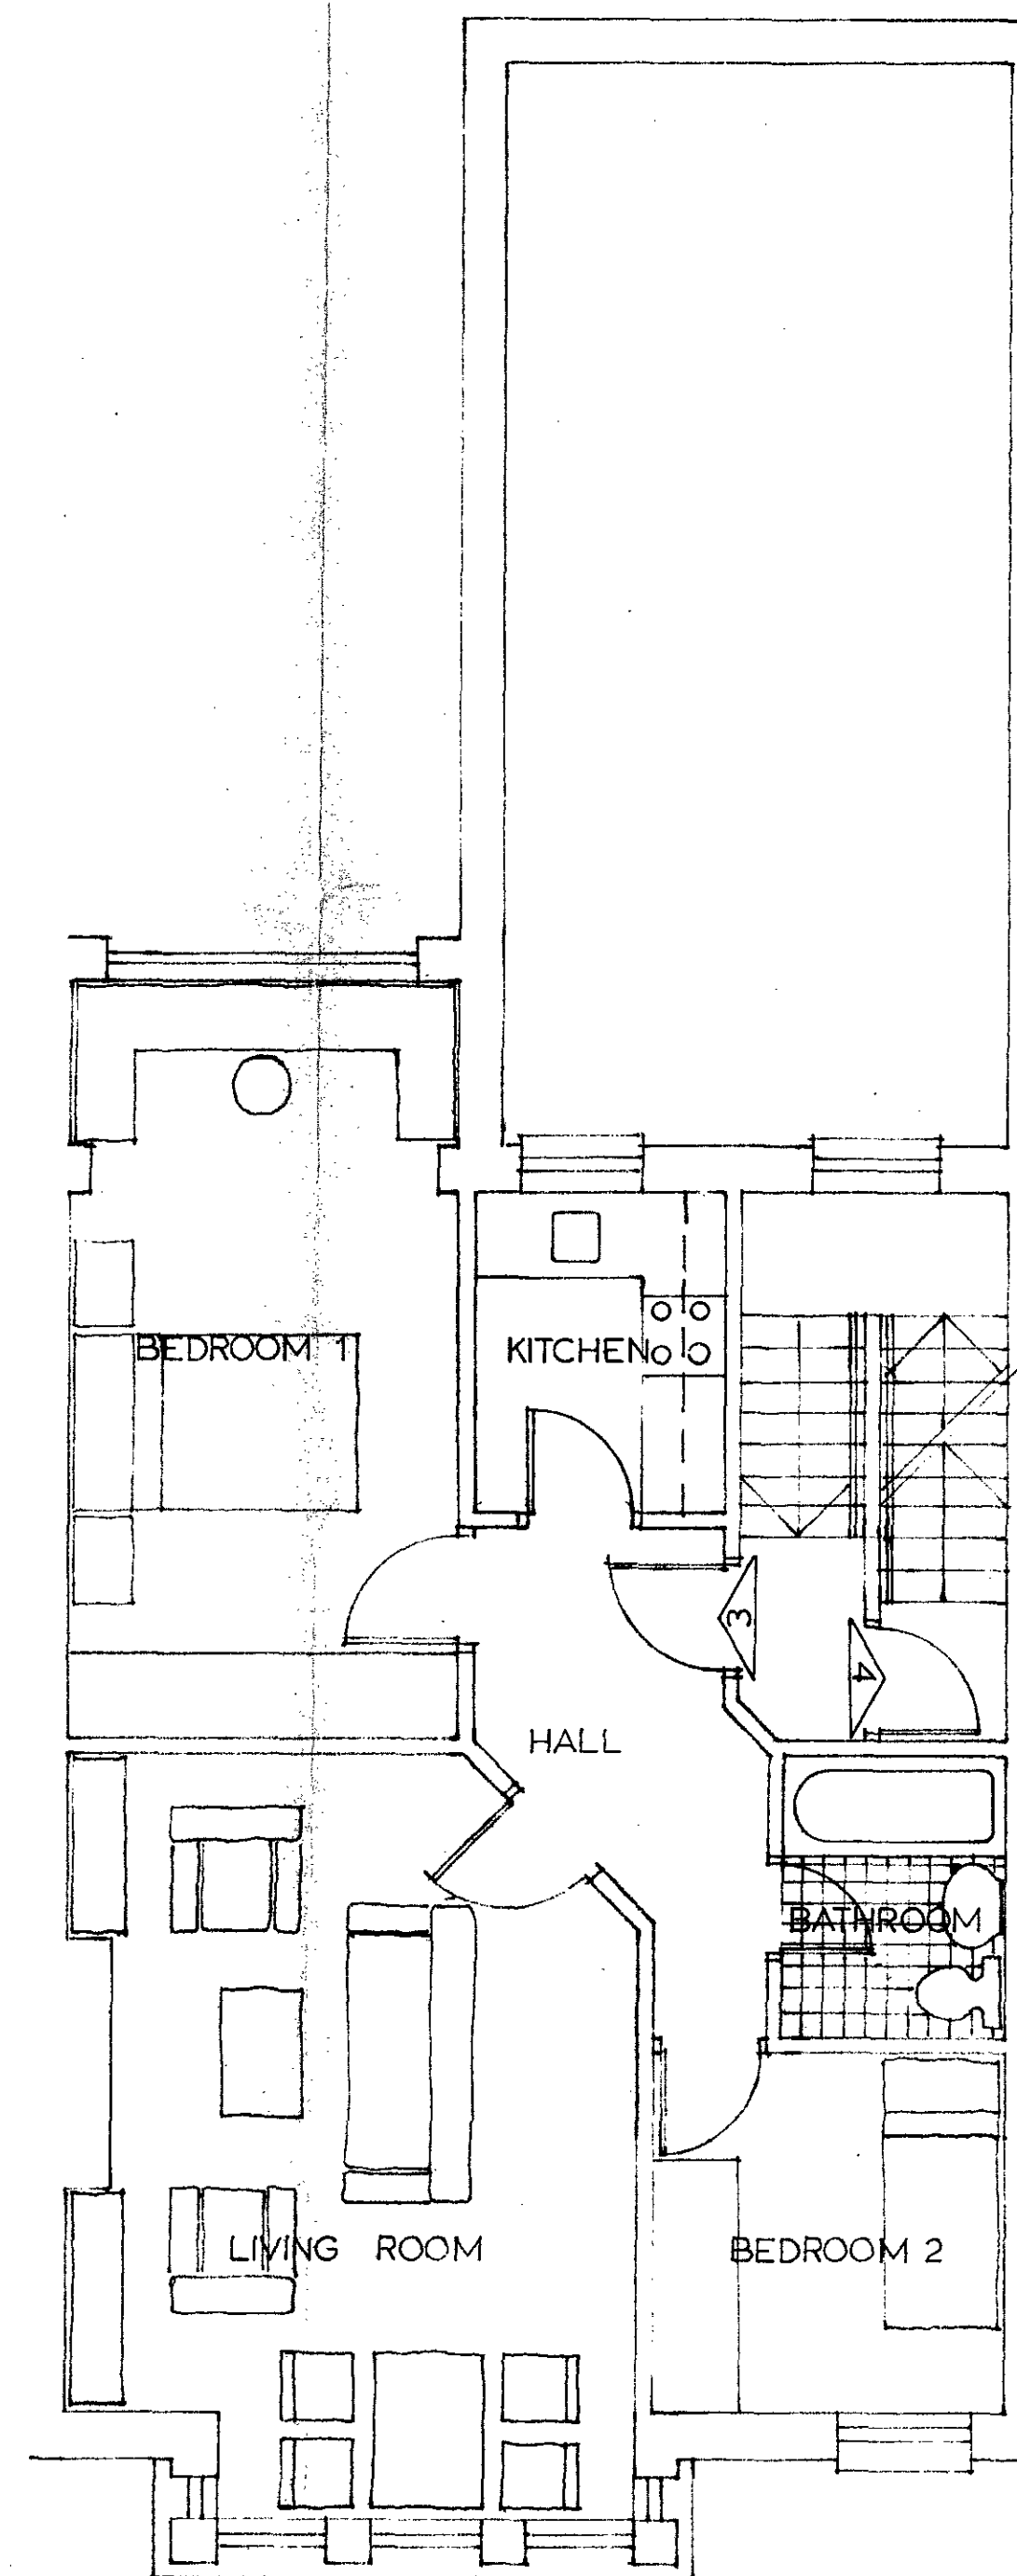

FIRST

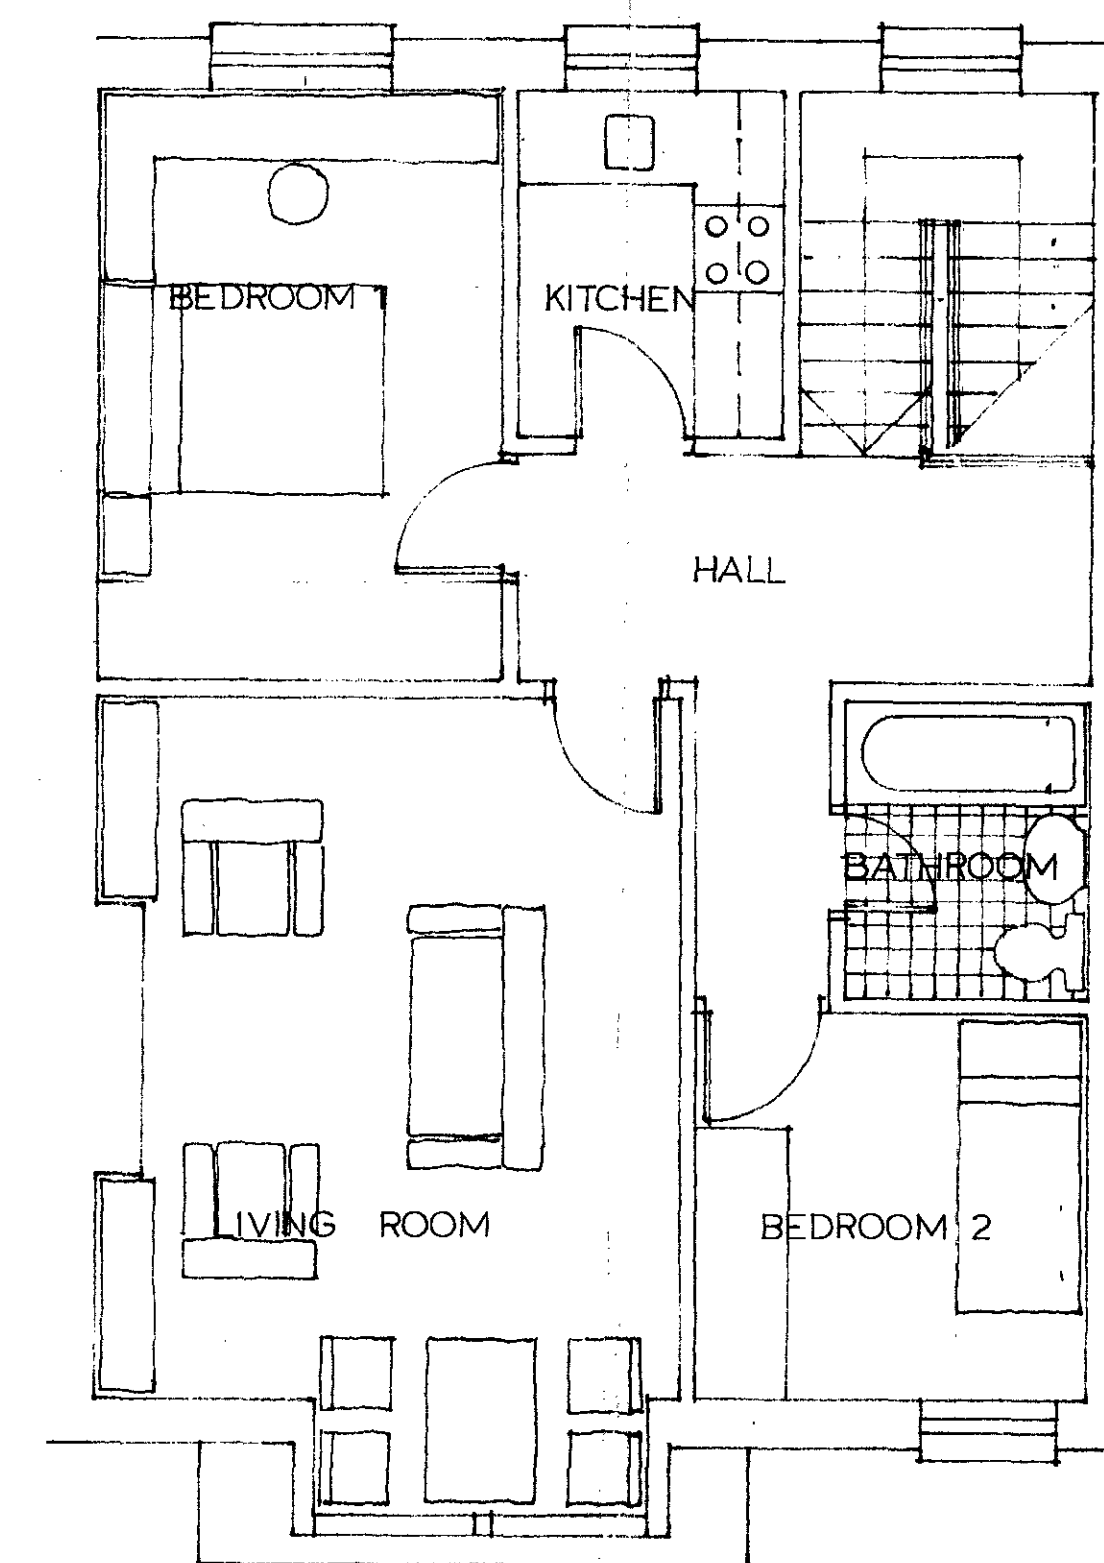

SECOND

NOTES

TP 84 02027

REVISIONS

TITLE PLANS

PROJECT 18 SHERRIFF ROAD NW6

HUMPHREY COOK ASSOCIATES
CHARTERED ARCHITECTS
GREEN ISLAND LODGE
HILLSIDE ROAD
PINNER HILL
MIDDLESEX
TEL 01 429 1657

NORTH	SCALE	DATE	DRAWN	SIZE
	1:50	NOV84		A1
PROJECT NO	DRAWING NO	REV		
240	01			