



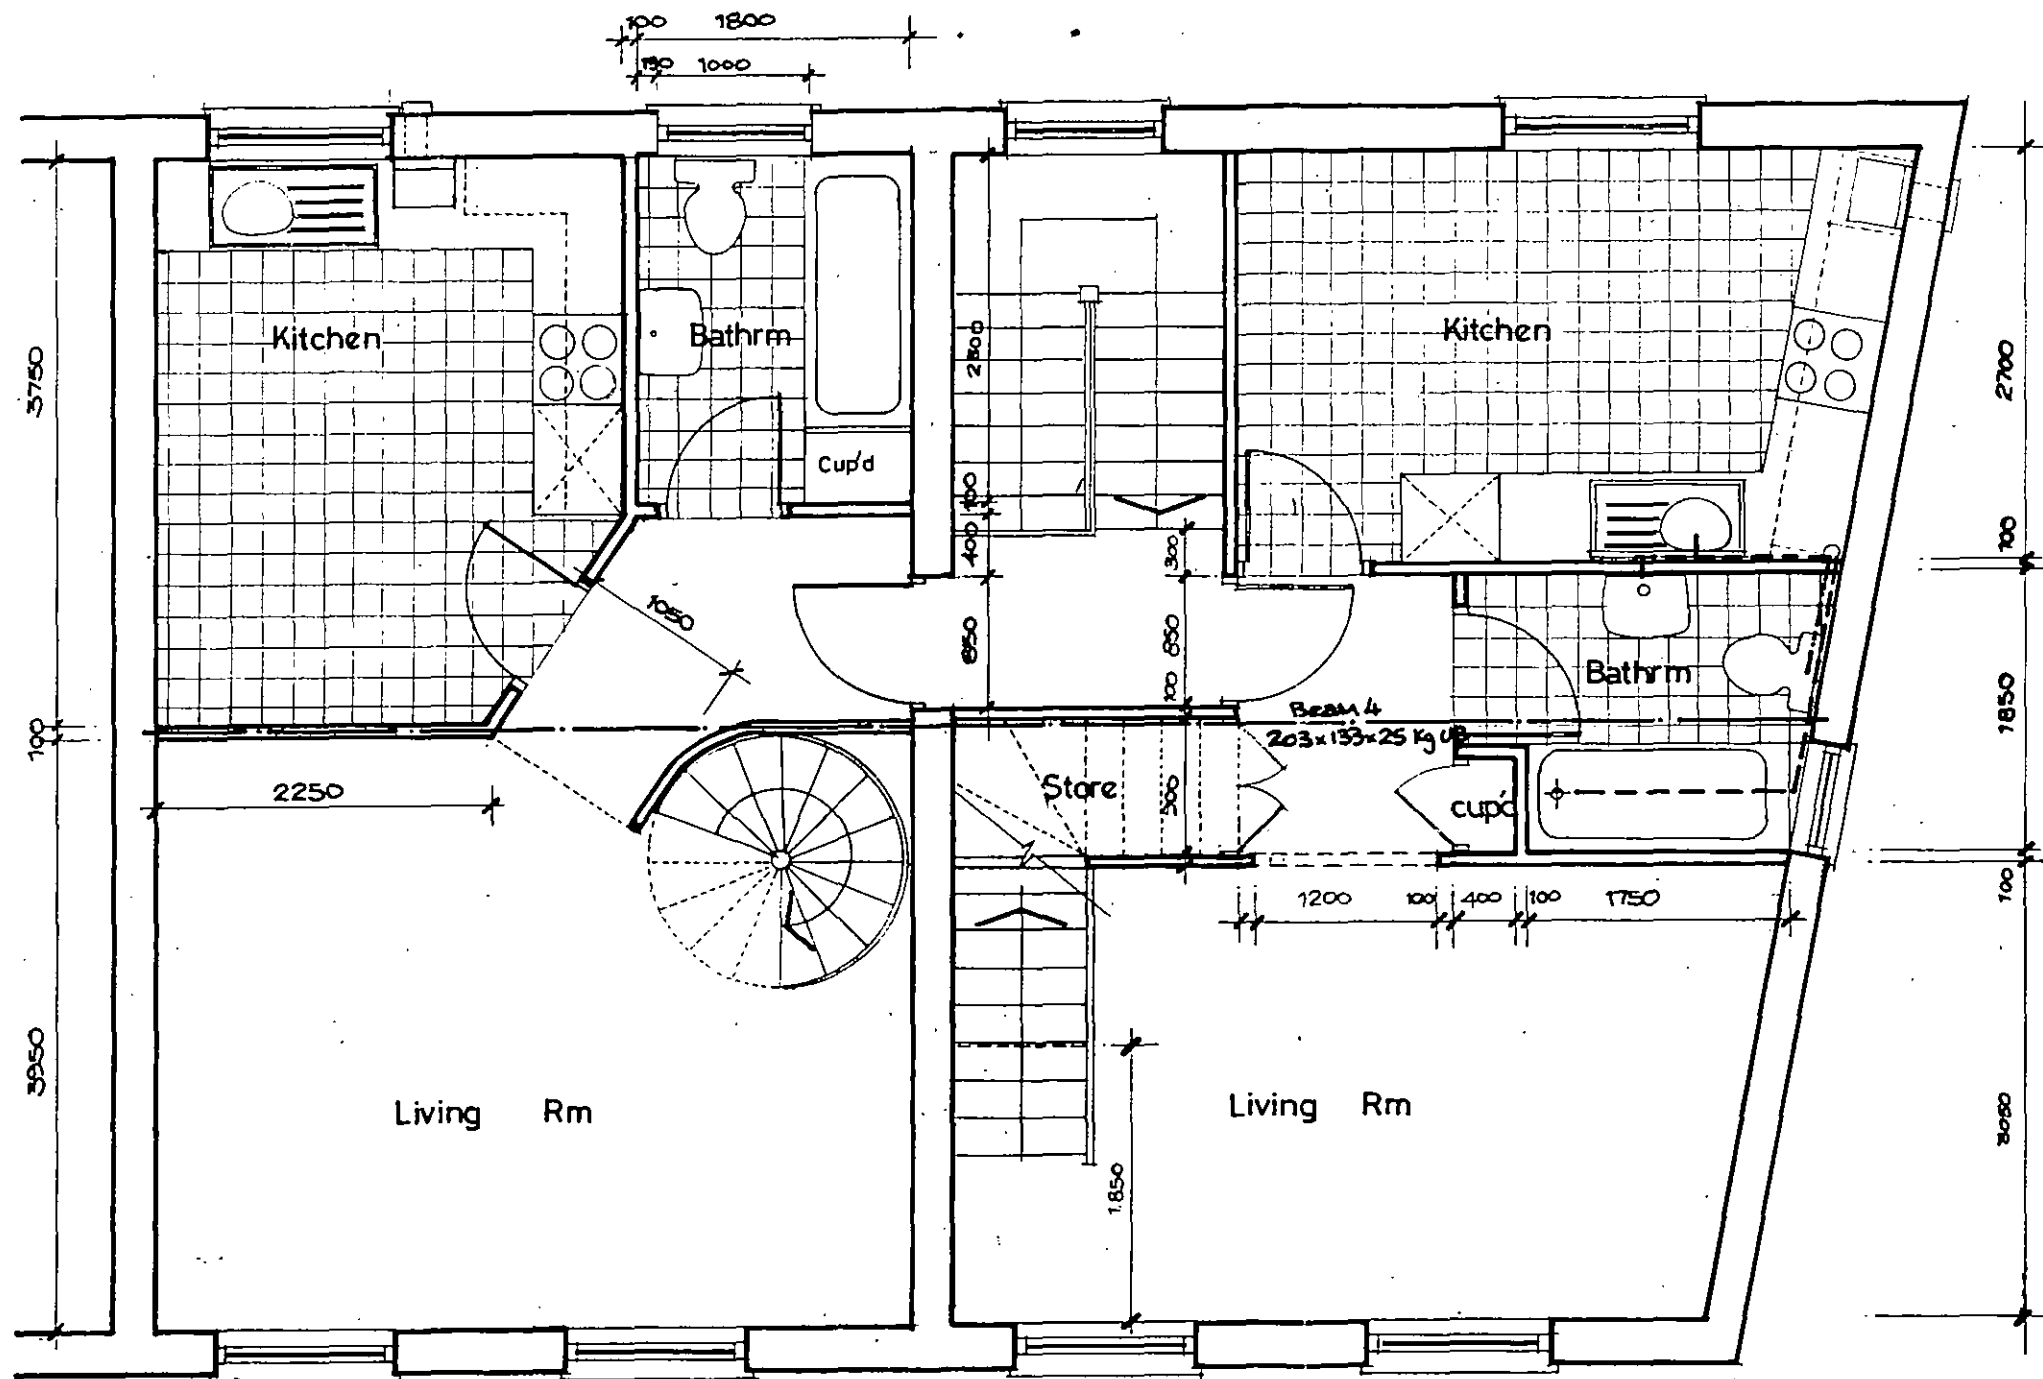

LONDON BOROUGH OF CAMDEN
TOWN AND COUNTRY PLANNING ACTS
04 DEC 1986
~~APPROVED~~
PLANS NOT APPROVED
ON BEHALF OF THE COUNCIL

TP 860127501


M.C. ORPHANIDES Dip Arch, RIBA Chartered Architect 12 ASKEW CRESCENT LONDON W12 9DP Tel 743 9474	project	23-25 BRECKNOCK RD. N.7	date	Sept 86	sheet no. 15
	title	REVISED SECOND FLOOR	scale	1:50	

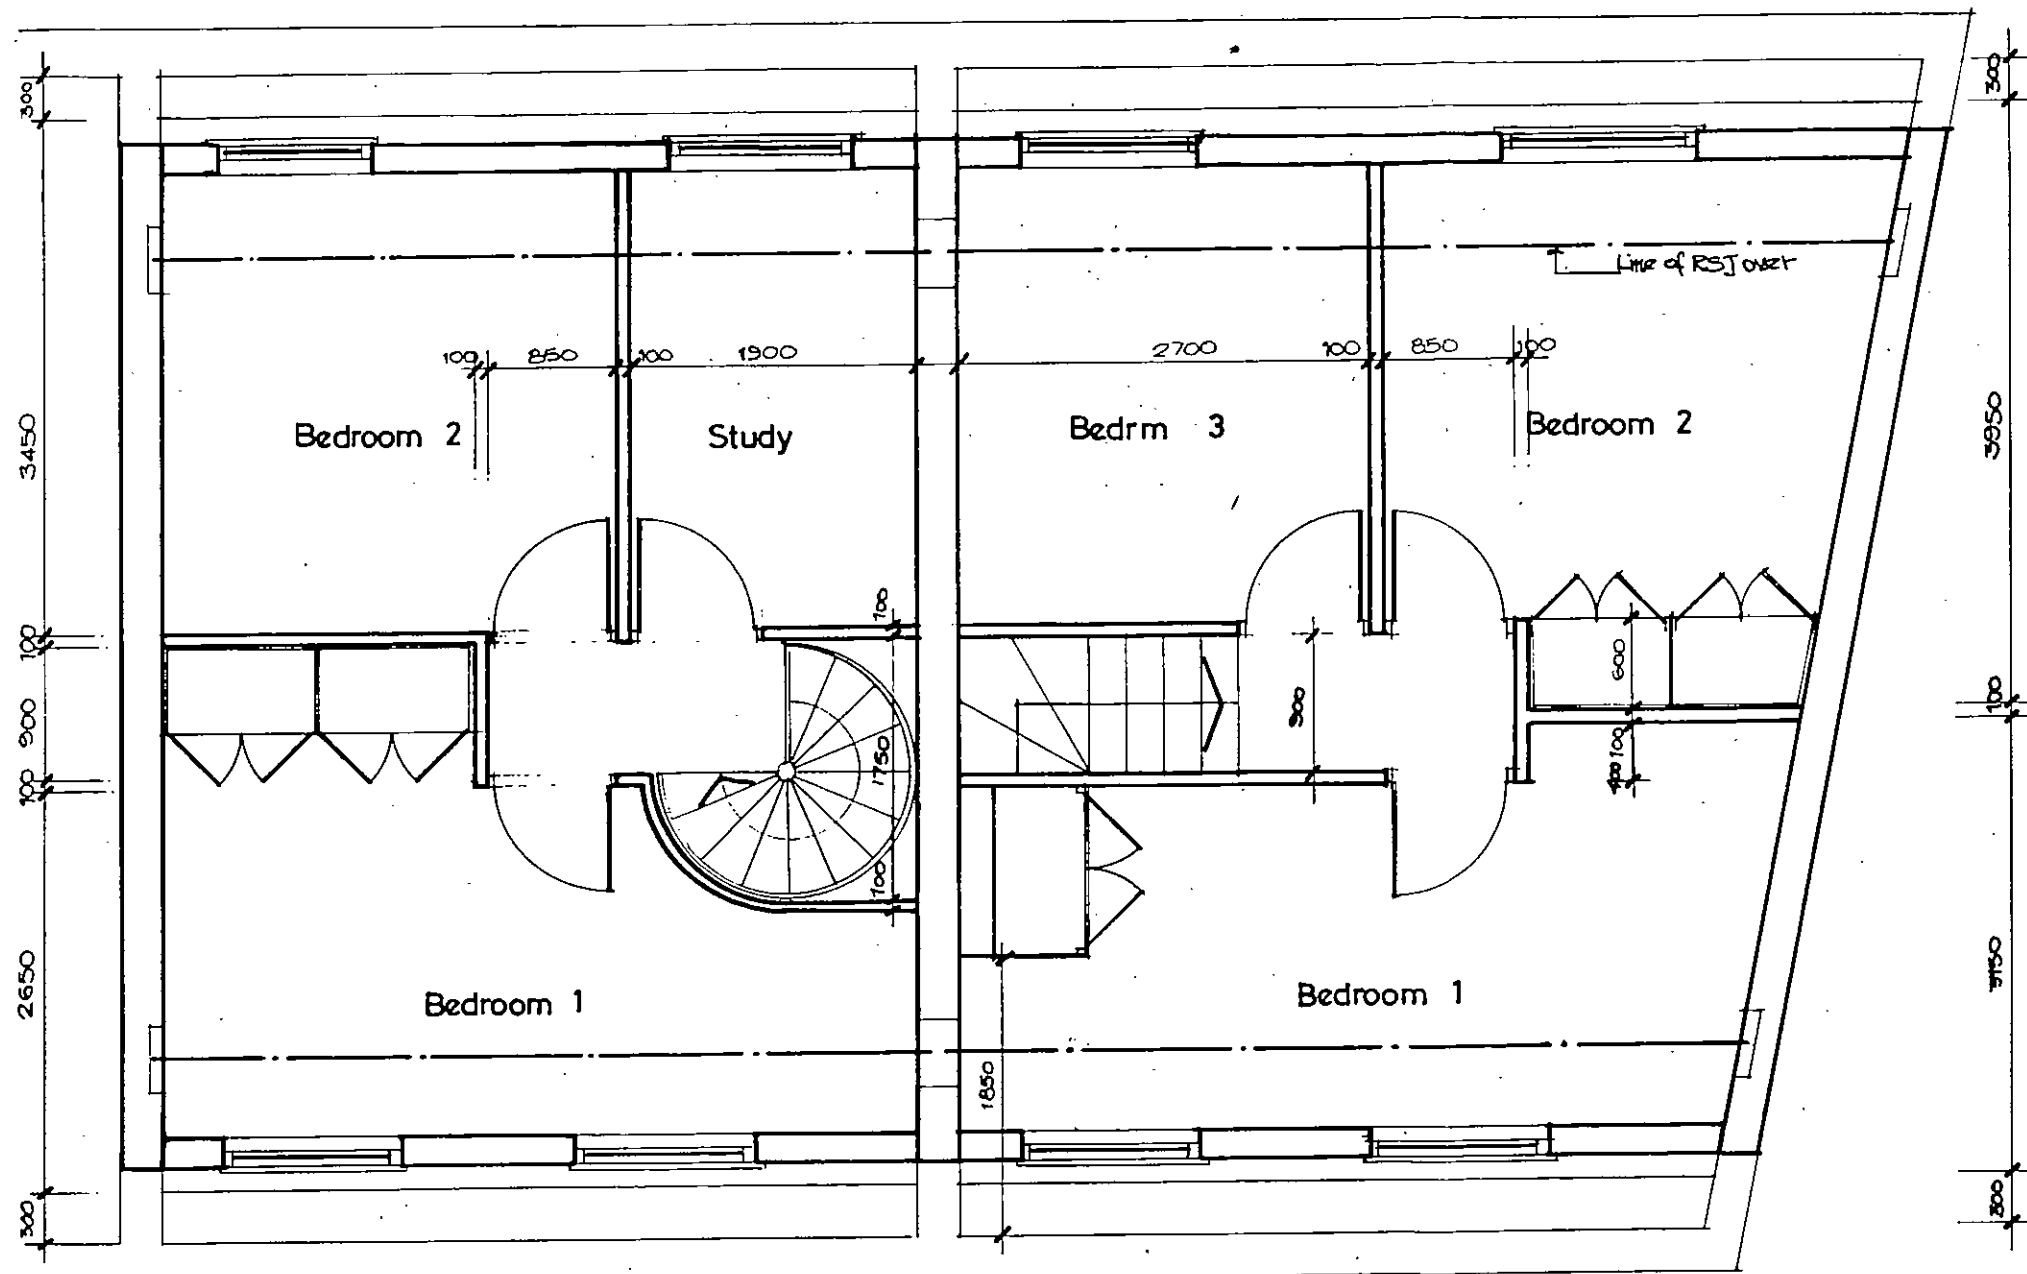

LONDON BOROUGH OF CAMDEN
TOWN AND COUNTRY PLANNING AOTB
04 DEC 1986
~~APPROVED~~
PLANS NOT APPROVED
ON BEHALF OF THE COUNCIL

TP 8601275 R1


M.C. ORPHANIDES Dip Arch, RIBA Chartered Architect 12 ASKEW CRESCENT LONDON W12 9DP Tel 743 9474	project	date	sheet no.
	23-25 BRECKNOCK RD N.7	Sept 86	105
	title	scale	
	REVISED THIRD FLOOR	1:50	

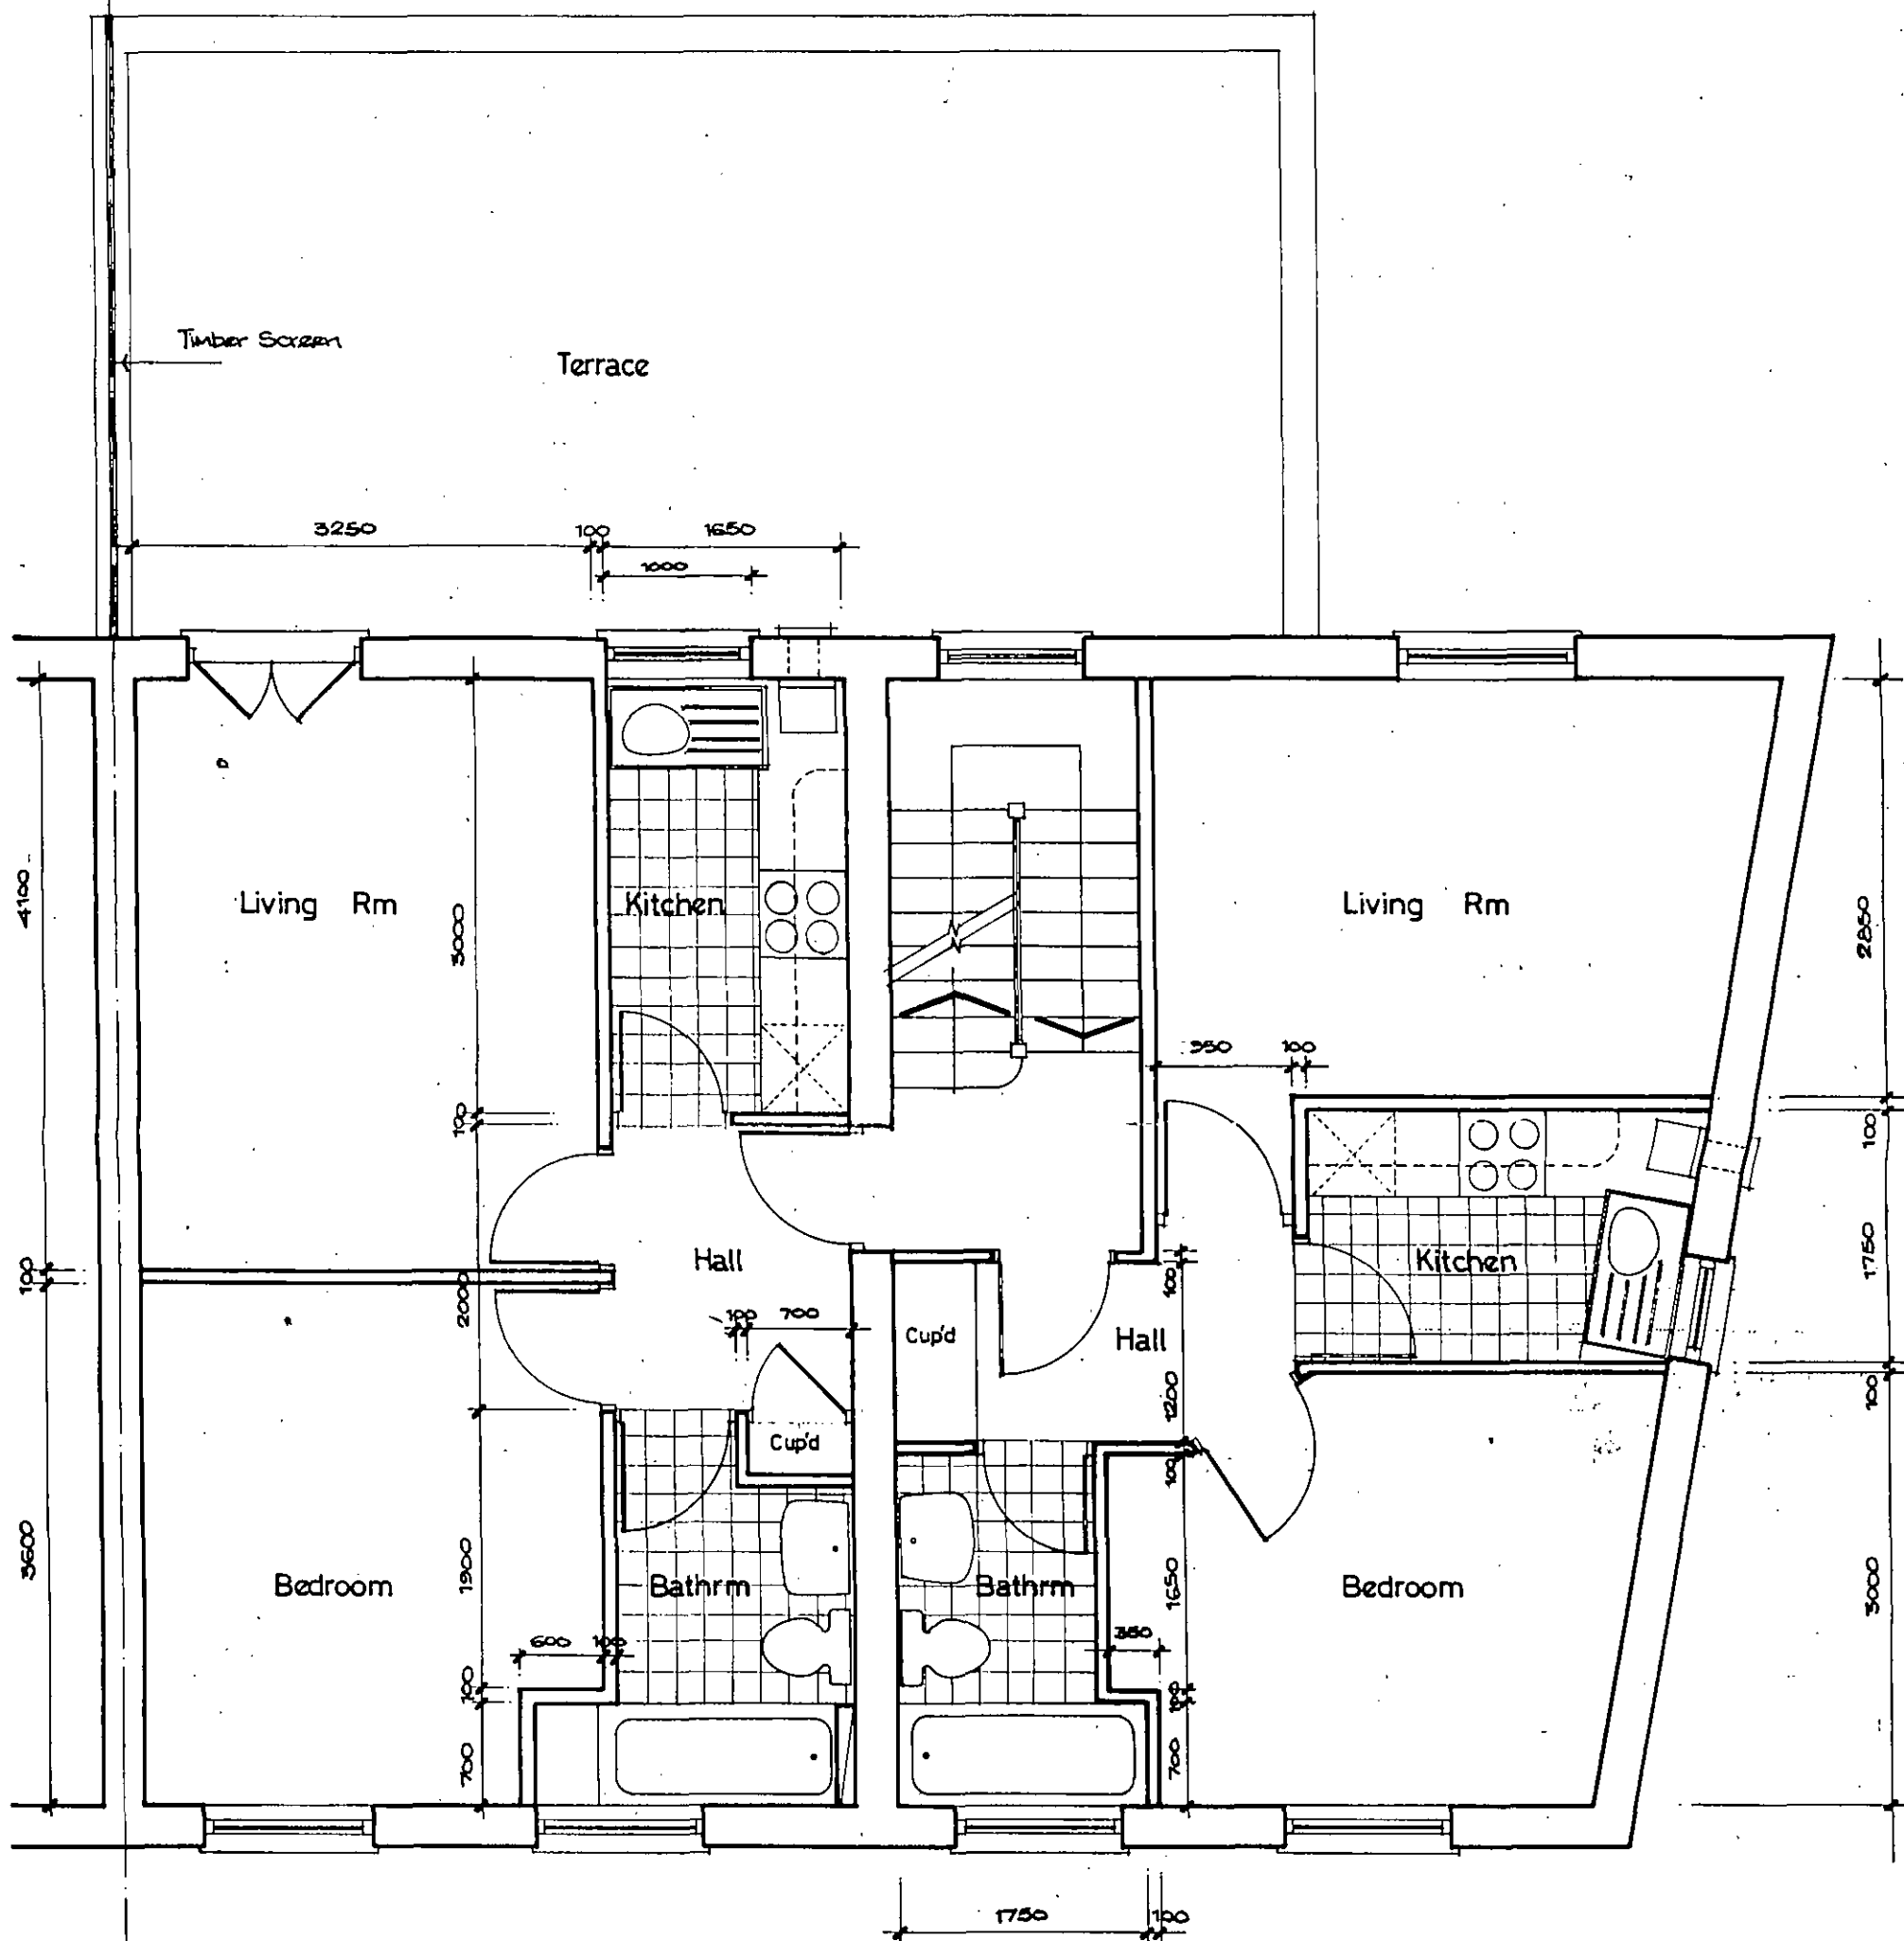

LONDON BOROUGH OF CAMDEN
TOWN AND COUNTRY PLANNING ACT 8
04 DEC 1986
PLANS NOT APPROVED
ON BEHALF OF THE COUNCIL

TP 8601275 R1

M.C. ORPHANIDES Chartered Architect 12 ASKEW CRESCENT LONDON W12 9DP Tel 743 9474	project 23-25 BRECKNOCK RD N7	date SEPT '86	sheet no. 14
	title REVISED FIRST FLOOR	scale 1:50	

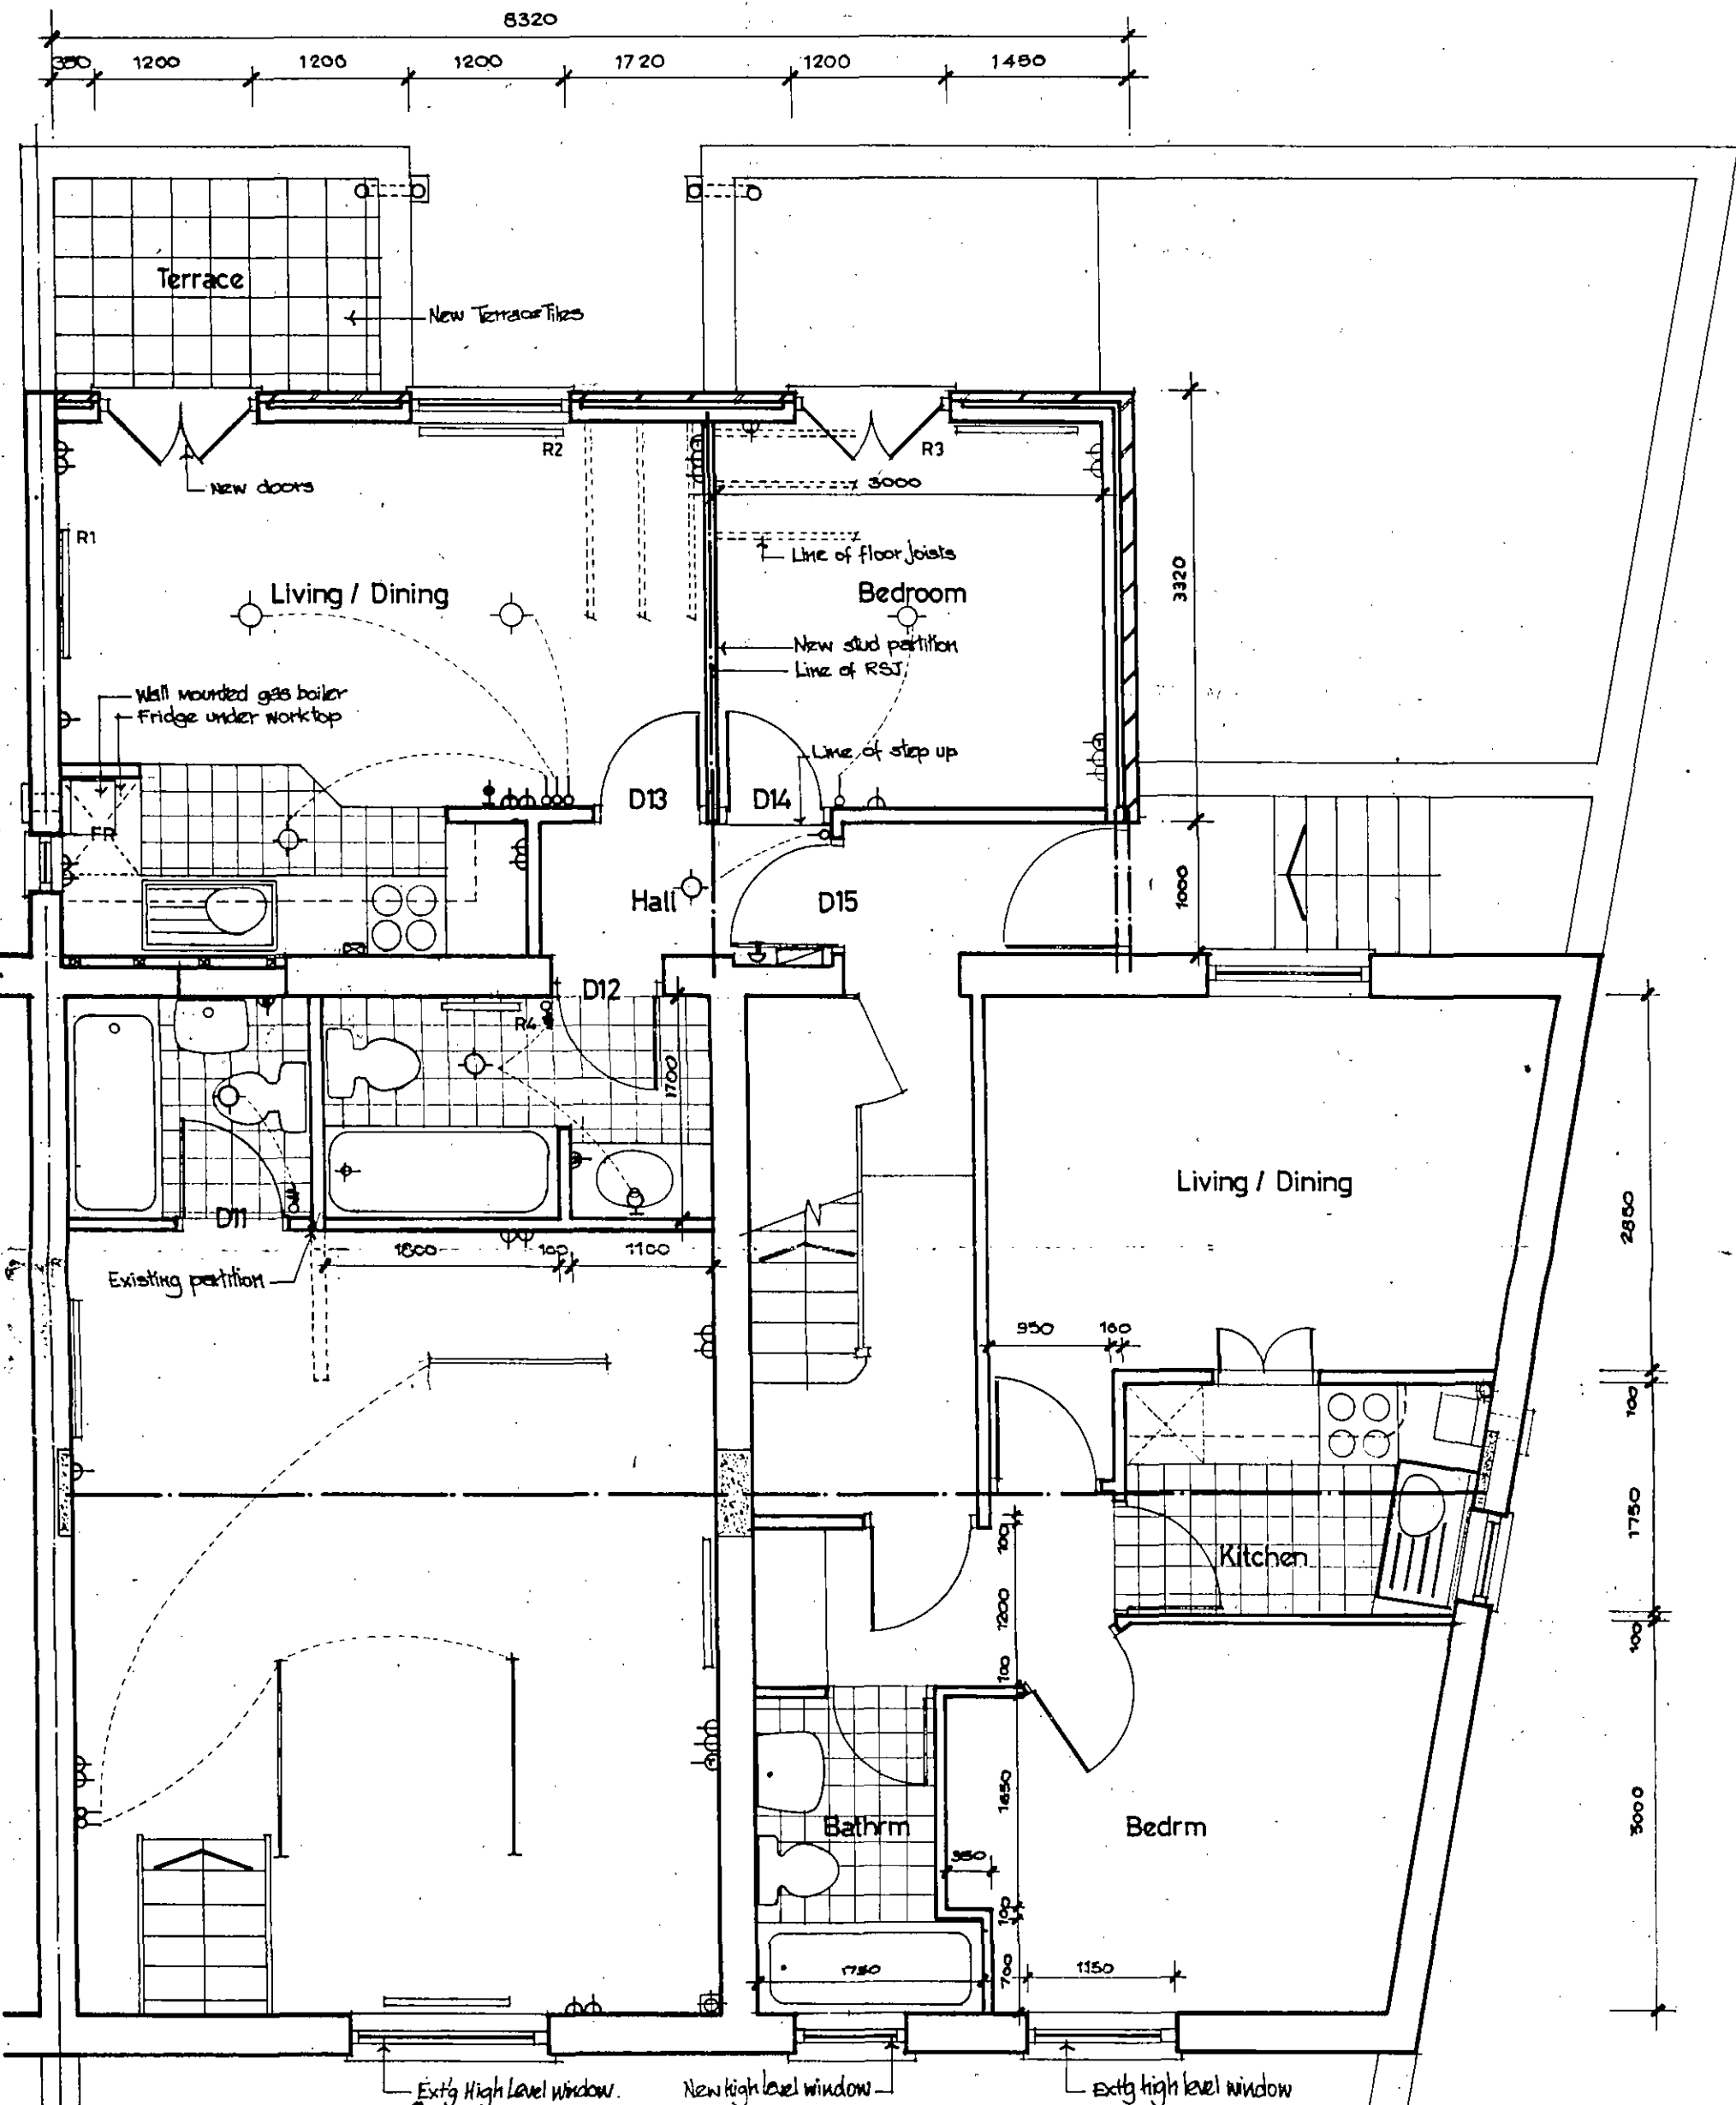

LONDON BOROUGH OF CAMDEN
TOWN AND COUNTRY PLANNING ACTS
04 DEC 1986
PLANS NOT APPROVED
ON BEHALF OF THE COUNCIL

LONDON BOROUGH OF CAMDEN
TOWN AND COUNTRY PLANNING ACTS
04 DEC 1986
RECOMMENDATION AGREED
ON BEHALF OF THE COUNCIL

TP 8601275 R1

NOTES:
1. This drawing to be read in conjunction
with drawings 02A & 10

MIC ORPHANIDES Dip Arch, RIBA
Chartered Architect
12 ASKEW CRESCENT LONDON W12 9DP
Tel 743 9474

project
23-25 BRECKNOCK RD N.7
title
REVISED MEZZANINE PLAN

date Sept 86	sheet no. 13
scale 1:50	