

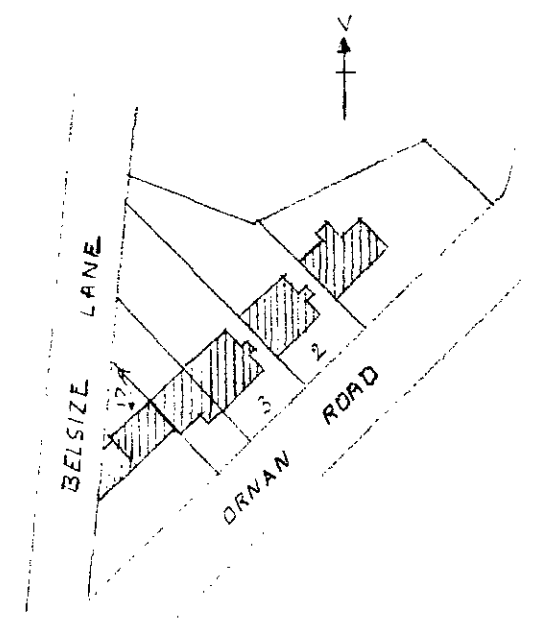
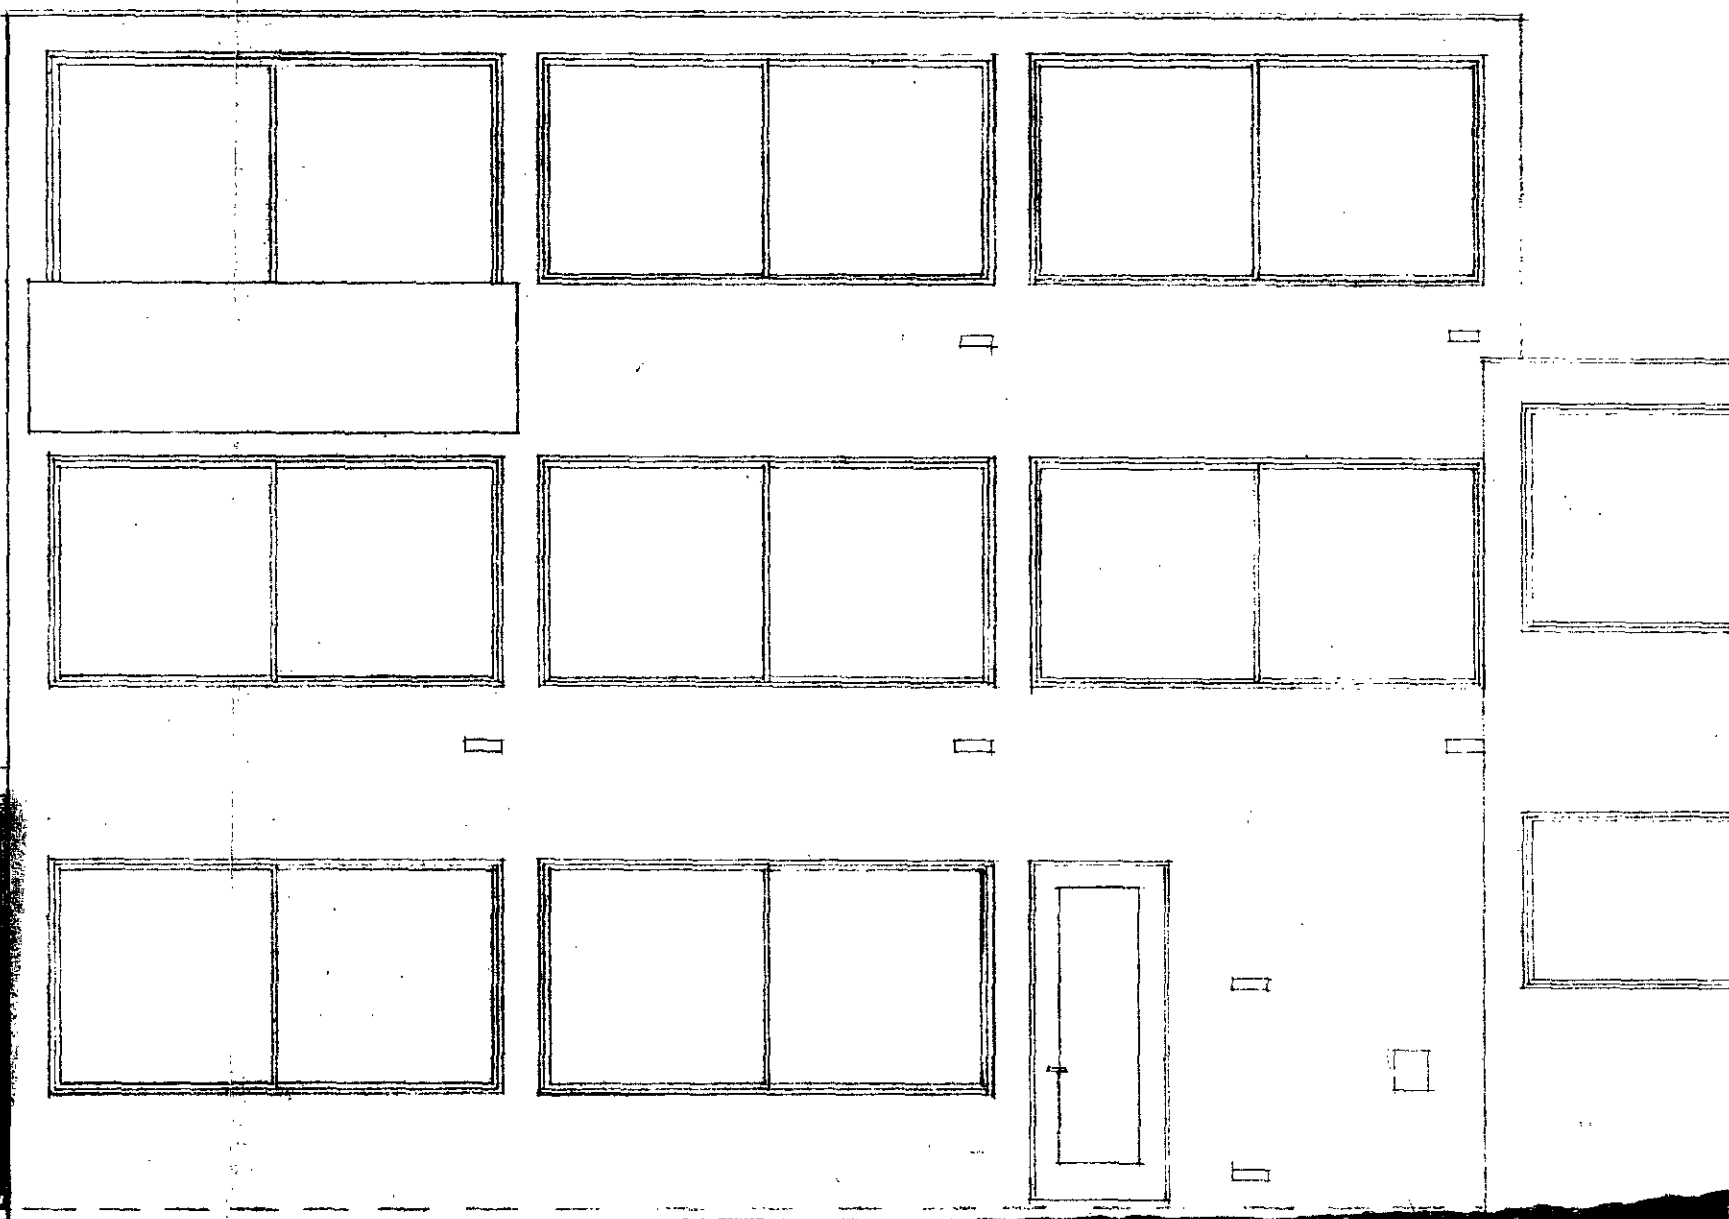
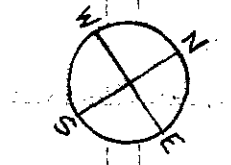
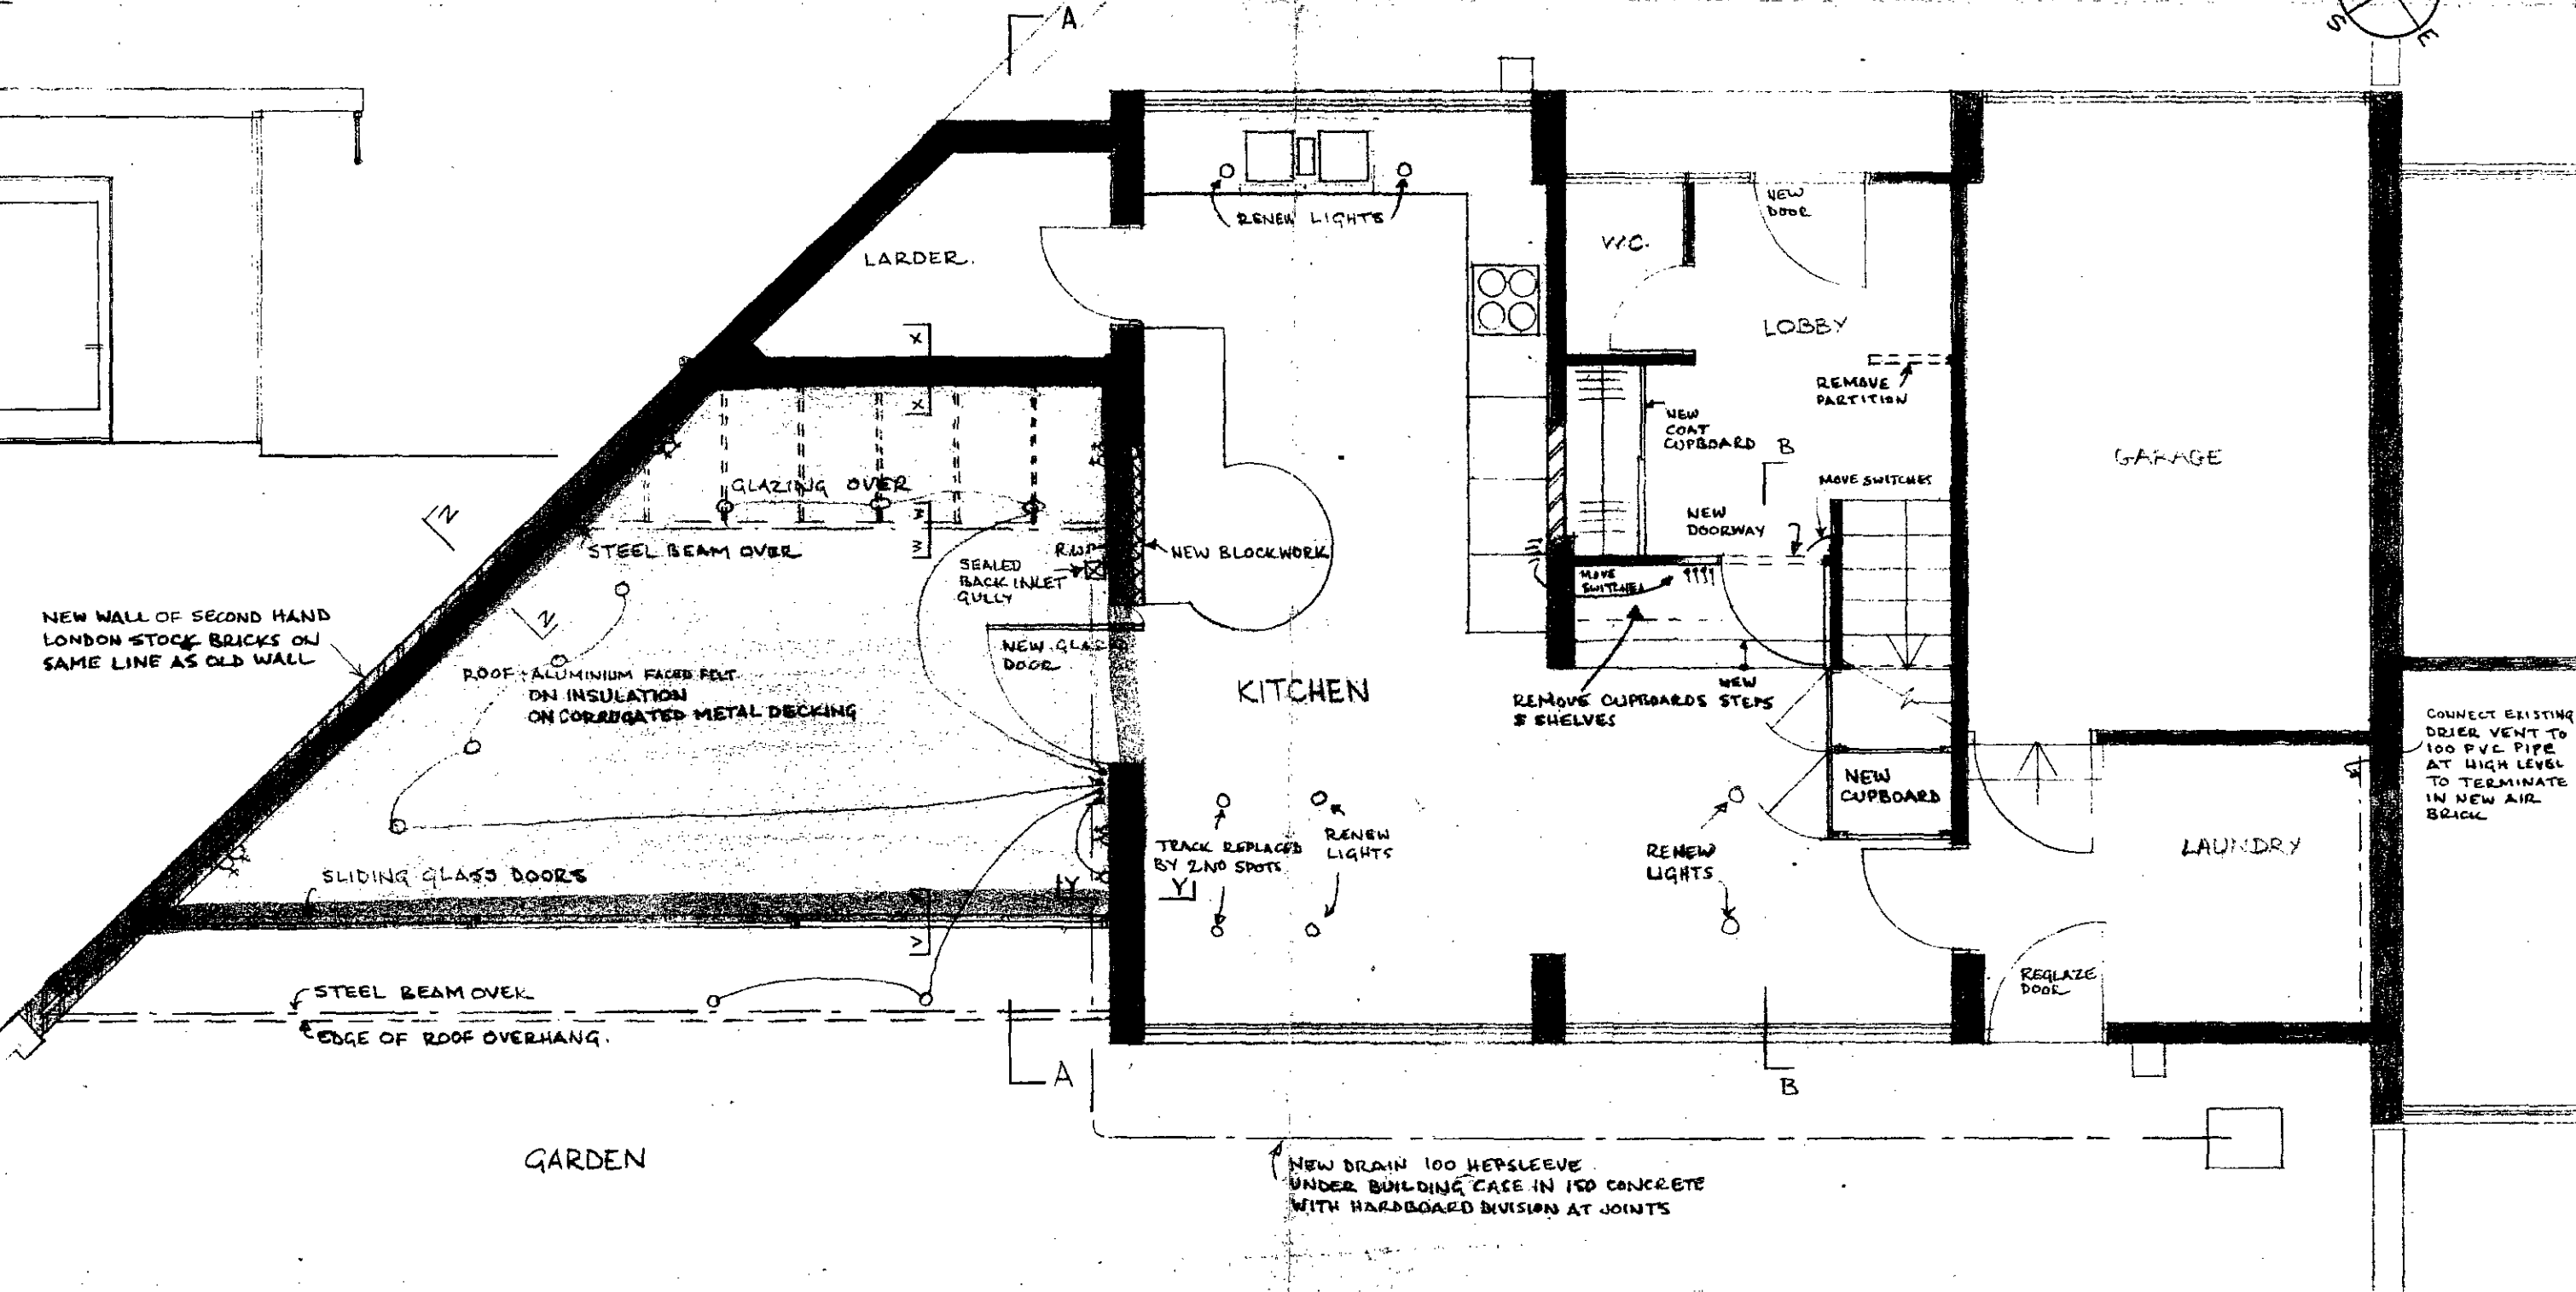


ELEVATION TO BELSIZE LANE

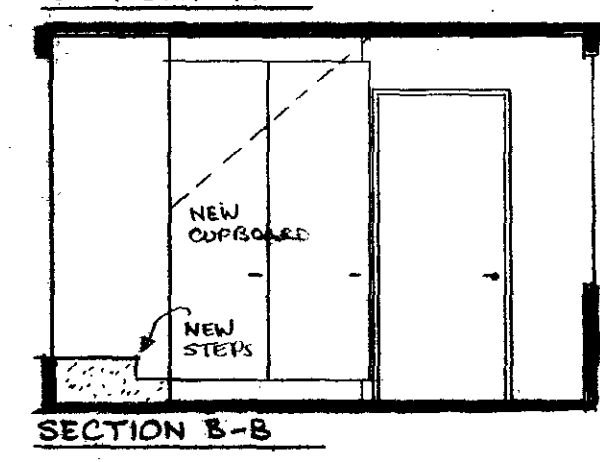

ELEVATION TO GARDEN

EXISTING WALL NEW SUN ROOM EXISTING HOUSE

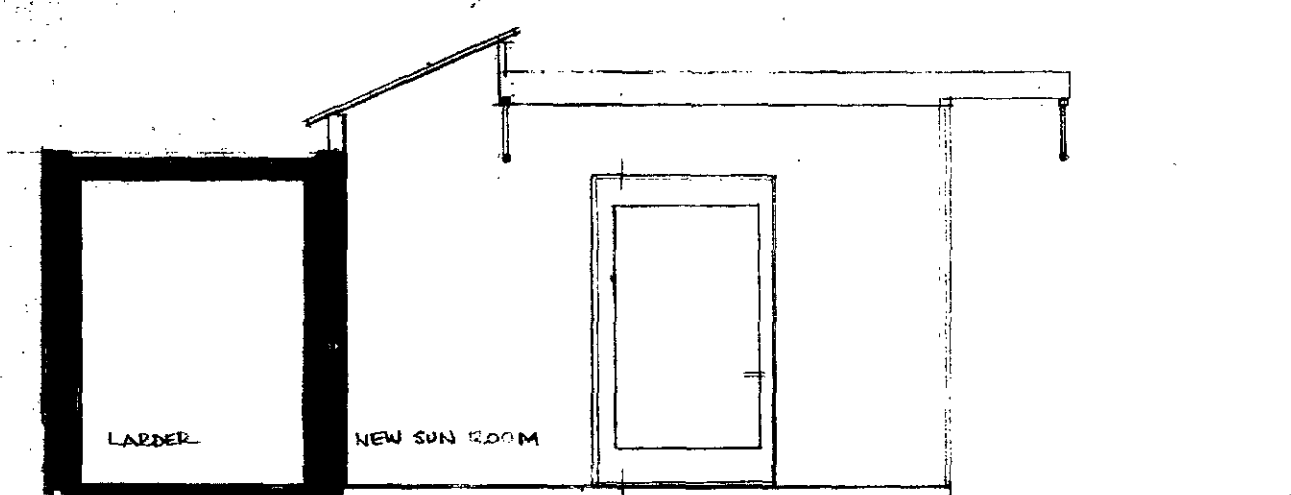

TP 8601430

revisions

ALTERATIONS TO
17A BELSIZE LANE NW3
FOR PETER DICKS ESQ

PLAN & ELEVATION

scale 1:50 date MARCH '86

John Winter & Associates
80 Lambale Street
London NW5 4AB
01-267-7567

DI/3