


LONDON BOROUGH OF CAMDEN
PLANNING AND COMMUNICATIONS
DEPARTMENT
13 DEC 1987 (A.M.)
RECEIVED
ACK.
REF. TO:

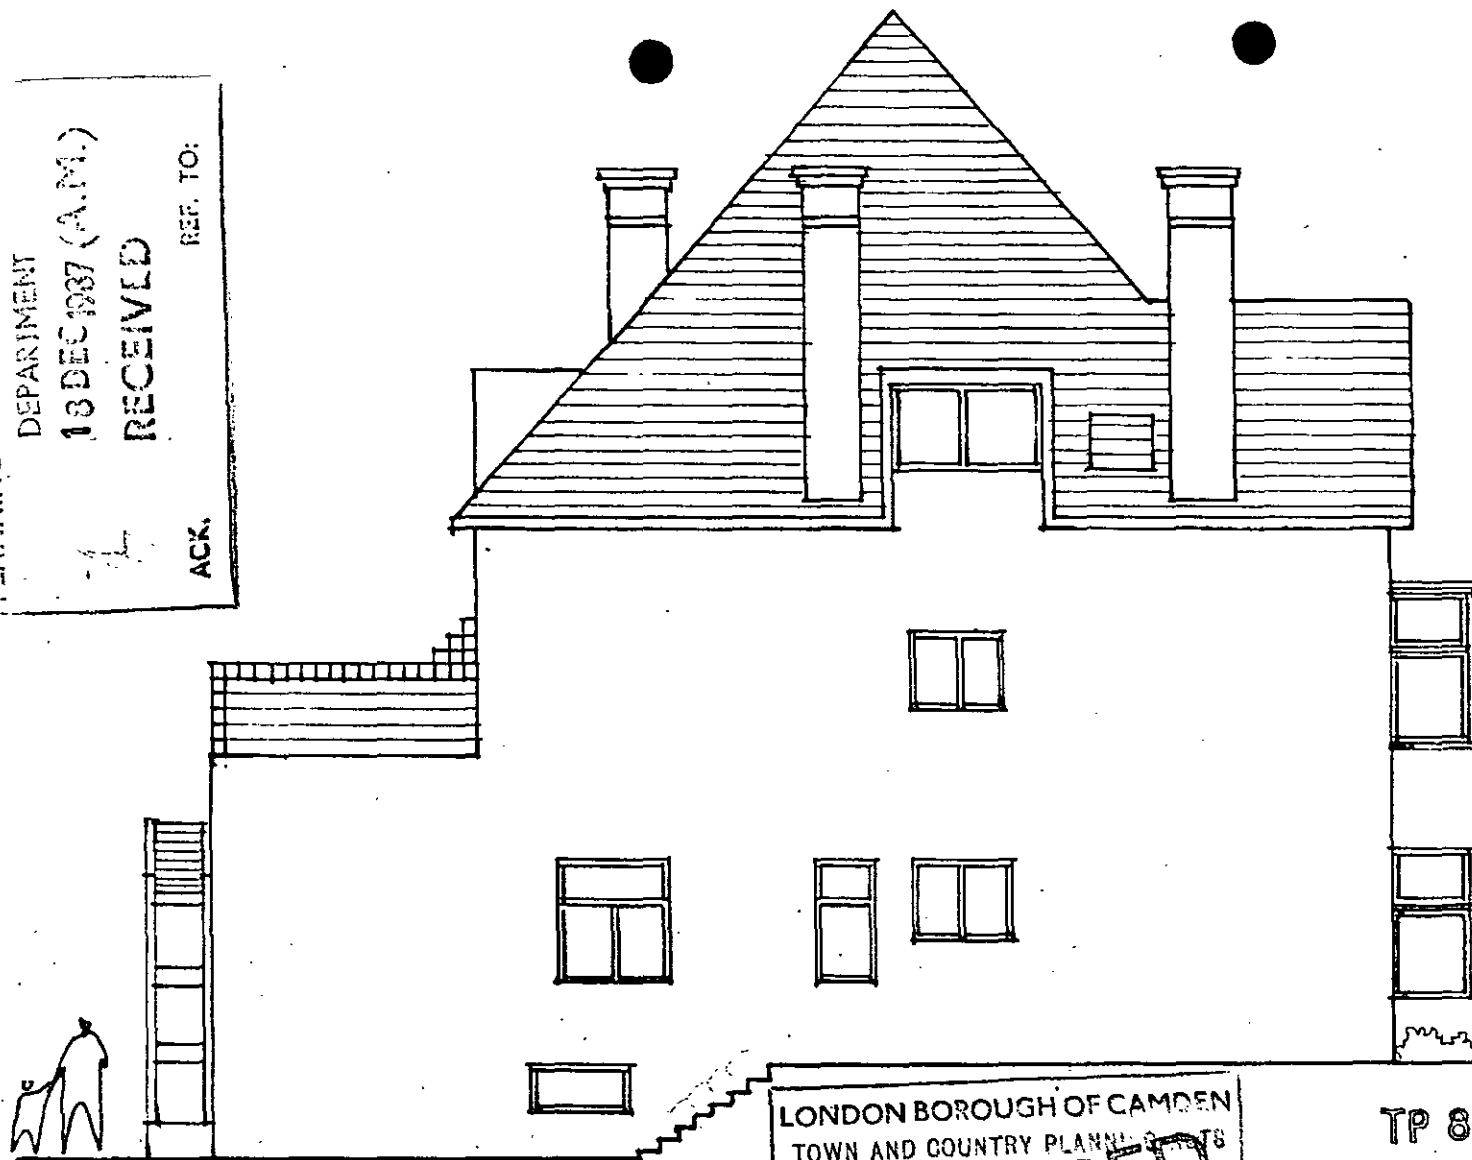

LONDON BOROUGH OF CAMDEN
TOWN AND COUNTRY PLANNING ACTS
DEFERRED
JAN 1988
APPROVED
PLANS NOT APPROVED
ON BEHALF OF THE COUNCIL

CASE COPY


LONDON BOROUGH OF CAMDEN
TOWN AND COUNTRY PLANNING ACTS
25 FEB 1988
APPROVED
PLANS NOT APPROVED
ON BEHALF OF THE COUNCIL

TP 8703088 R1

LEFT HAND SIDE APPROVED
ELEVATION SC. 1:100

SCALE: 1:100	DATE: 09/87	A-5
PROJECT: ELDON GROVE NW3	DESIGNER: E. SCHNEIDER	DESCRIPTION: APPROVED LEFT HAND SIDE ELEVATION

LONDON BOROUGH OF CAMDEN
PLANNING AND COMMUNICATIONS
DEPARTMENT
13 DEC 1987 (A.M.)
RECEIVED
ACK.
REF. TO:

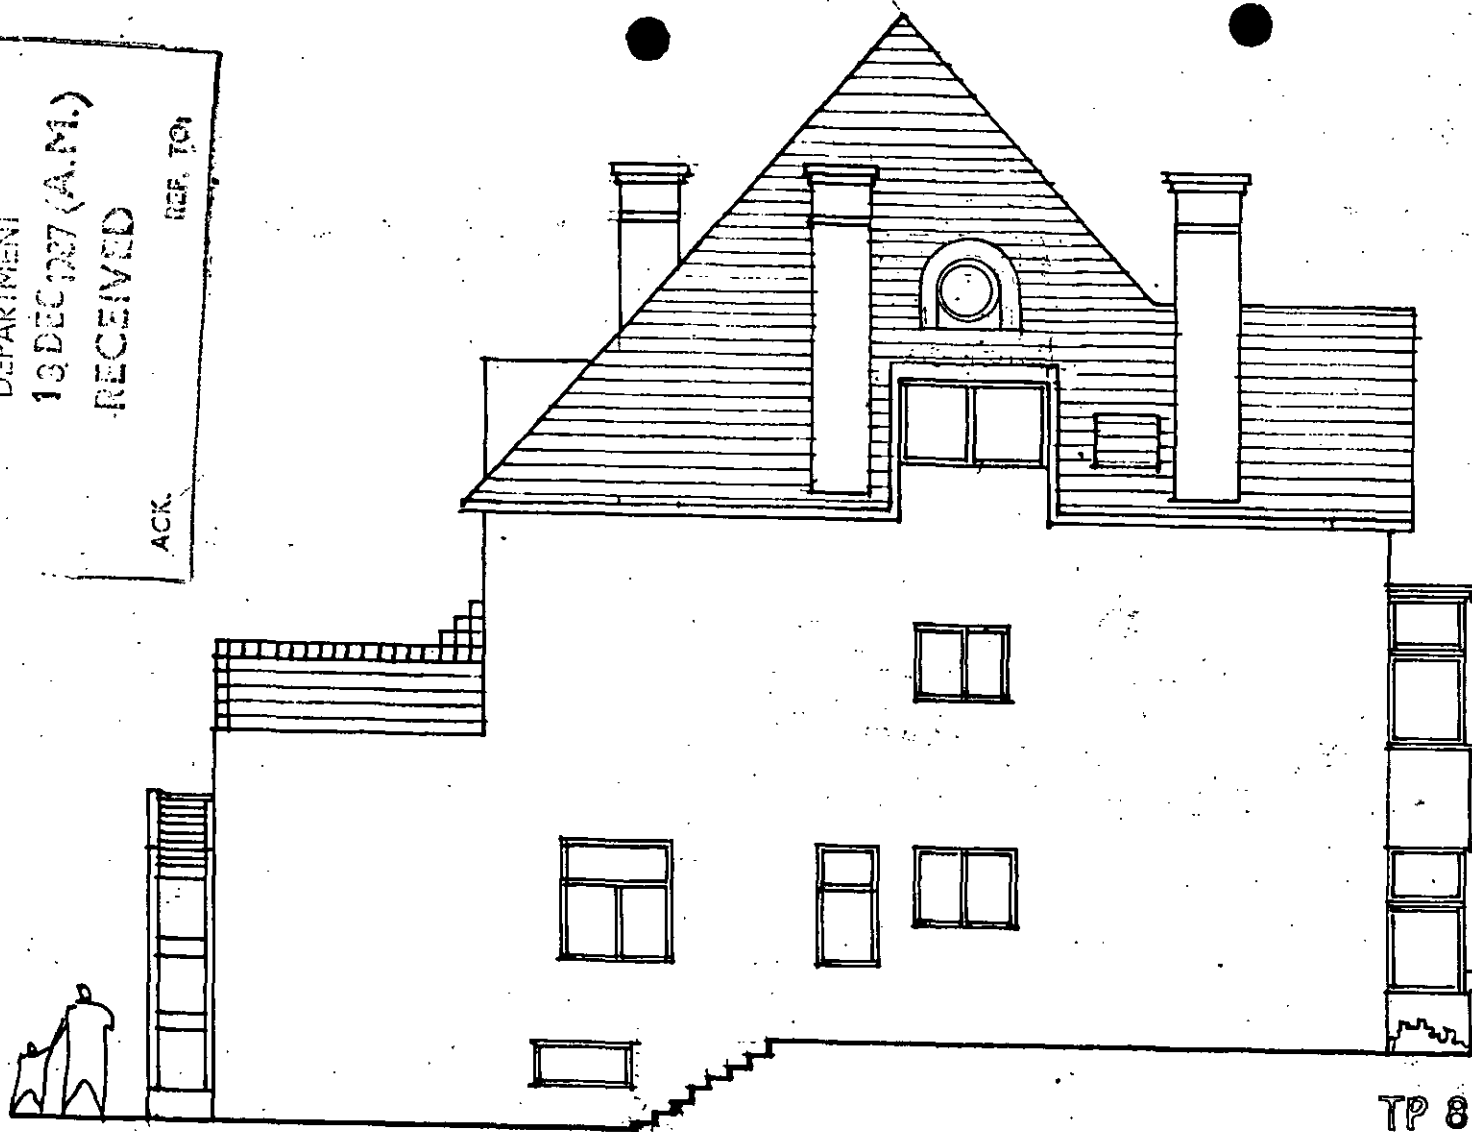

LONDON BOROUGH OF CAMDEN
TOWN AND COUNTRY PLANNING ACTS
25 FEB 1988
APPROVED
PLANS ~~NOT APPROVED~~
ON BEHALF OF THE COUNCIL


PROJECT:	SCALE:
14 ELDON GROVE NWS	1:100
CLIENT:	DATE:
MRS. E. SCHNEIDER	09/87
DESCRIPTION:	
PROPOSED LEFT HAND SIDE ELEVATION.	A-6

LONDON BOROUGH OF CAMDEN
TOWN AND COUNTRY PLANNING ACTS
DEFERRED
13 JAN 1988
APPROVED
PLANS ~~NOT APPROVED~~
ON BEHALF OF THE COUNCIL

TP 8703088 R1

LEFT HAND SIDE PROPOSED
ELEVATION SC. 1:100

CASE COPY

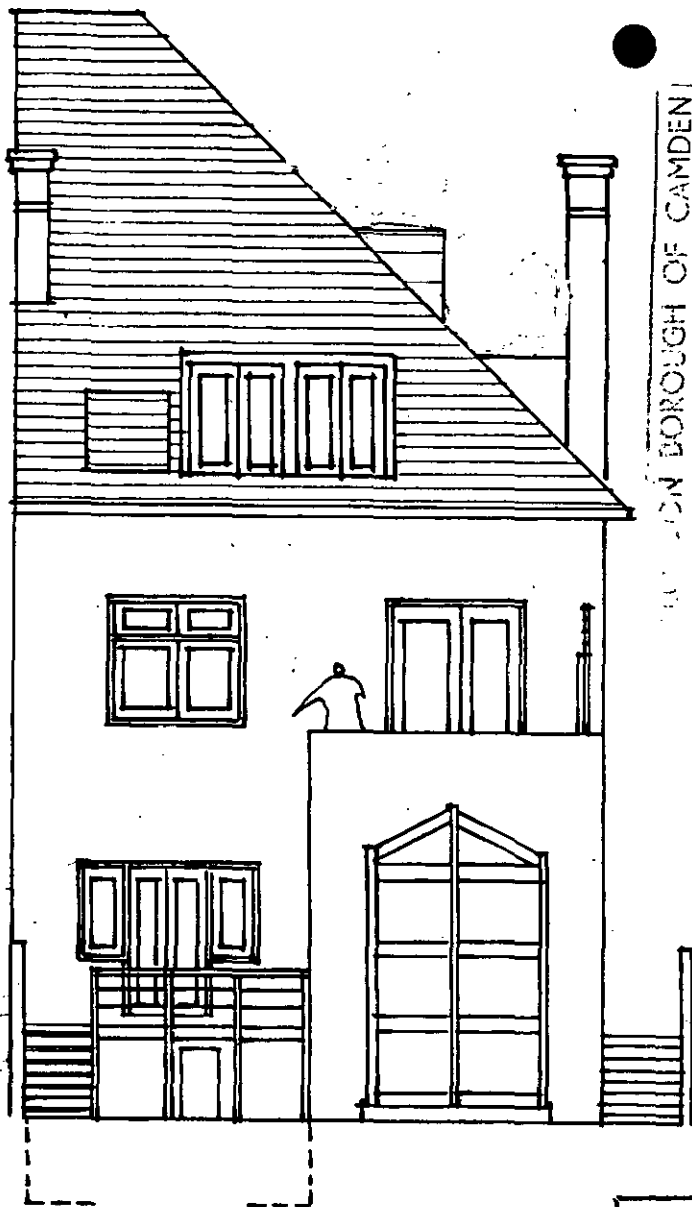


LONDON BOROUGH OF CAMDEN
PLANNING AND COMMUNICATIONS
DEPARTMENT

13 DEC 1987 (A.111)

RÉCEIVED

ACK.

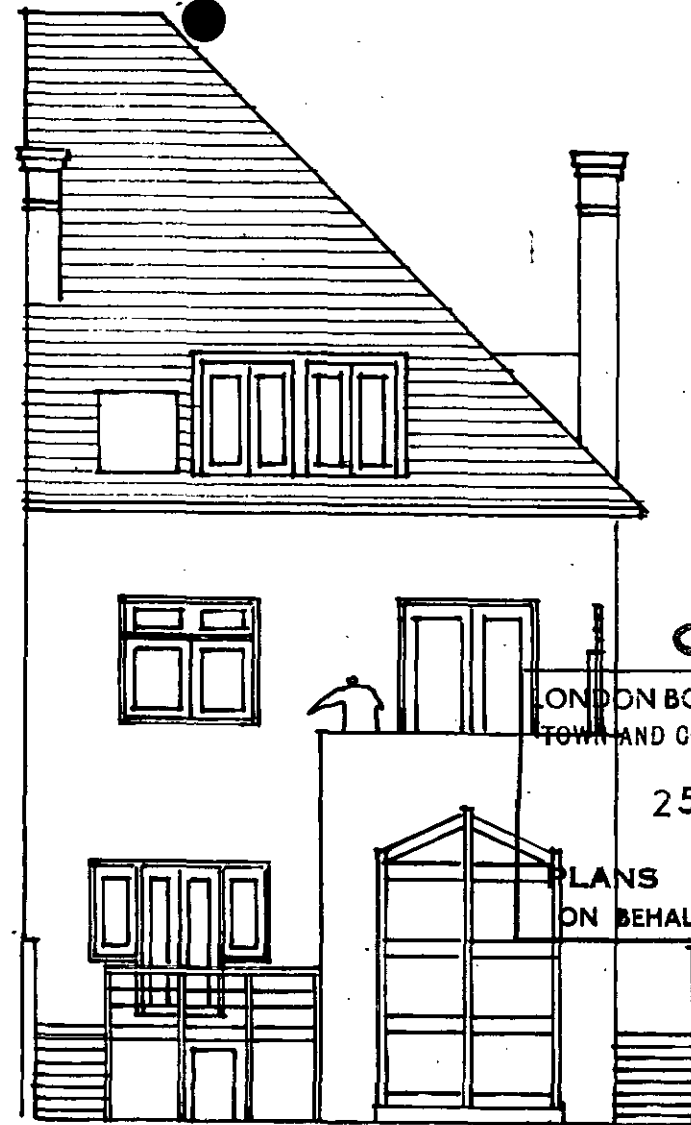

CASE COPY

LONDON BOROUGH OF CAMDEN
TOWN AND COUNTRY PLANNING ACTS

25 FEB 1988

PLANS ~~NOT APPROVED~~
ON BEHALF OF THE COUNCIL

LONDON BOROUGH OF CAMDEN
TOWN AND COUNTRY PLANNING ACTS
13 JAN 1988
PLANS ~~NOT APPROVED~~
ON BEHALF OF THE COUNCIL

PROJECT: KELDON GROVE NW3	SCALE: 1:100
CLIENT: MRS. E SCHNEIDER	DATE: 09/87
DESCRIPTION: APPROVED AND PROPOSED REAR ELEVATION.	A-4

PROPOSED FRONT ELEVATION.



LONDON BOROUGH OF CAMDEN
PLANNING AND COMMUNICATIONS
DEPARTMENT

13 DEC 1987 (A.M.)

RECEIVED

REF. TO:

ACK.

APPROVED FRONT ELEVATION.



CASE COPY

LONDON BOROUGH OF CAMDEN
TOWN AND COUNTRY PLANNING ACT 8

25 FEB 1988

PLANS APPROVED
NOT APPROVED
ON BEHALF OF THE COUNCIL


TP 8703088 R1

LONDON BOROUGH OF CAMDEN
TOWN AND COUNTRY PLANNING ACT 8

DEFERRED
PLANS

APPROVED
NOT APPROVED
ON BEHALF OF THE COUNCIL

PROJECT: 14 ELDON GROVE NWS	SCALE: 1:100
CLIENT: MRS. E. SCHNEIDER	DATE: 09/87
DESCRIPTION: APPROVED AND PROPOSED FRONT ELEVATION.	A-3

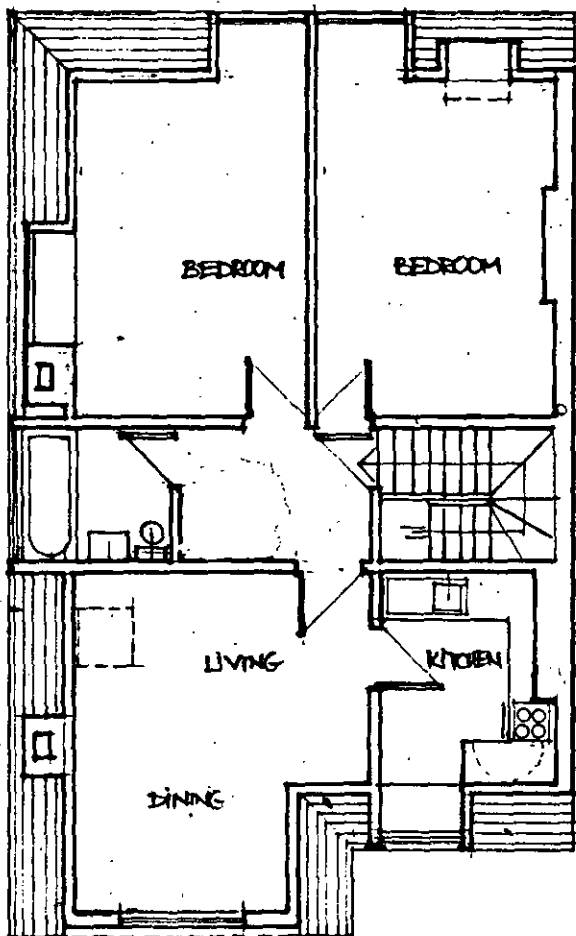

EXISTING SECOND FLOOR PLAN SC. 1:100

ORIG COPY

LONDON BOROUGH OF CAMDEN
TOWN AND COUNTRY PLANNING ACT8
25 FEB 1988
PLANS ~~NOT APPROVED~~ APPROVED
ON BEHALF OF THE COUNCIL

LONDON BOROUGH OF CAMDEN
PLANNING AND COMMUNICATIONS
DEPARTMENT
18 DEC 1987 (A.M.)
RECEIVED
ACK. REF. TO:

TP 8703088 R1


LONDON BOROUGH OF CAMDEN
TOWN AND COUNTRY PLANNING ACT8
JAN 1988
DEFERRED
PLANS ~~NOT APPROVED~~ APPROVED
ON BEHALF OF THE COUNCIL

PROJECT: 14 ELDON GROVE NW3	SCALE: 1:100
CLIENT: MRS E. SCHNEIDER	DATE: 09/87
DESCRIPTION: EXISTING 2nd FLOOR PLAN	A-1


LONDON BOROUGH OF CAMDEN
PLANNING AND COMMUNICATIONS
DEPARTMENT
18 DEC 1987 (A.M.)
RECEIVED

ACK.

REF. TO:

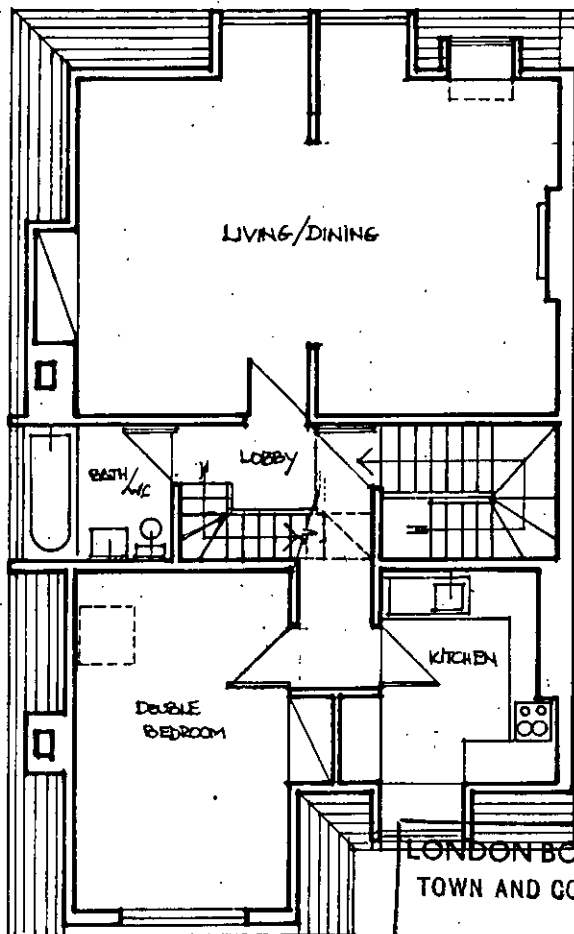

SECOND FLOOR PLAN

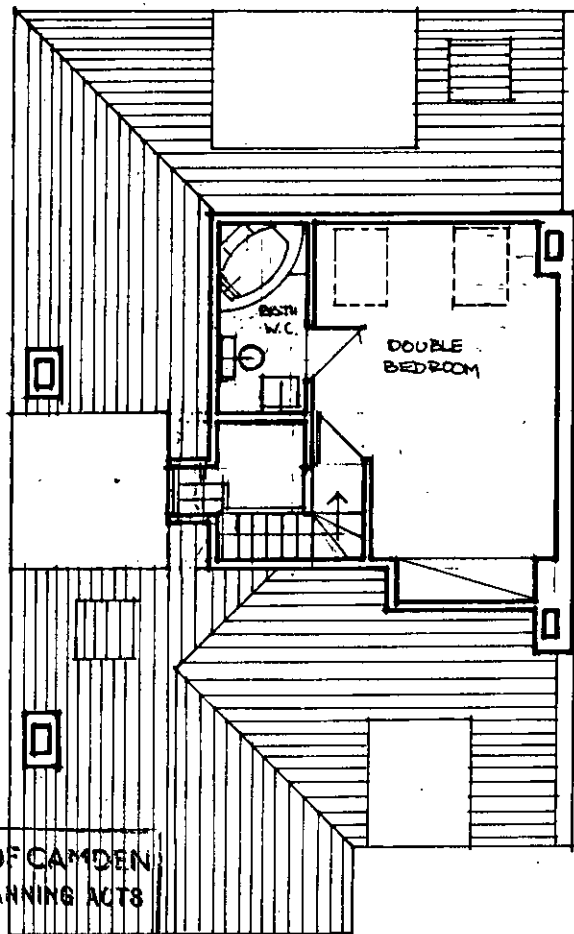

THIRD FLOOR PLAN

LONDON BOROUGH OF CAMDEN
TOWN AND COUNTRY PLANNING ACTS

25 FEB 1988

APPROVED
~~NOT APPROVED~~
ON BEHALF OF THE COUNCIL

LONDON BOROUGH OF CAMDEN
TOWN AND COUNTRY PLANNING ACTS

DEFERRED
13 JAN 1988
APPROVED
~~NOT APPROVED~~
ON BEHALF OF THE COUNCIL

Case 8703088 R1

PROJECT: 14 ELDON GROVE NW3	SCALE: 1:100
CLIENT: MRS. E SCHNEIDER	DATE: 09/87
DESCRIPTION: PROPOSED LOFT CONVERSION	A-2