

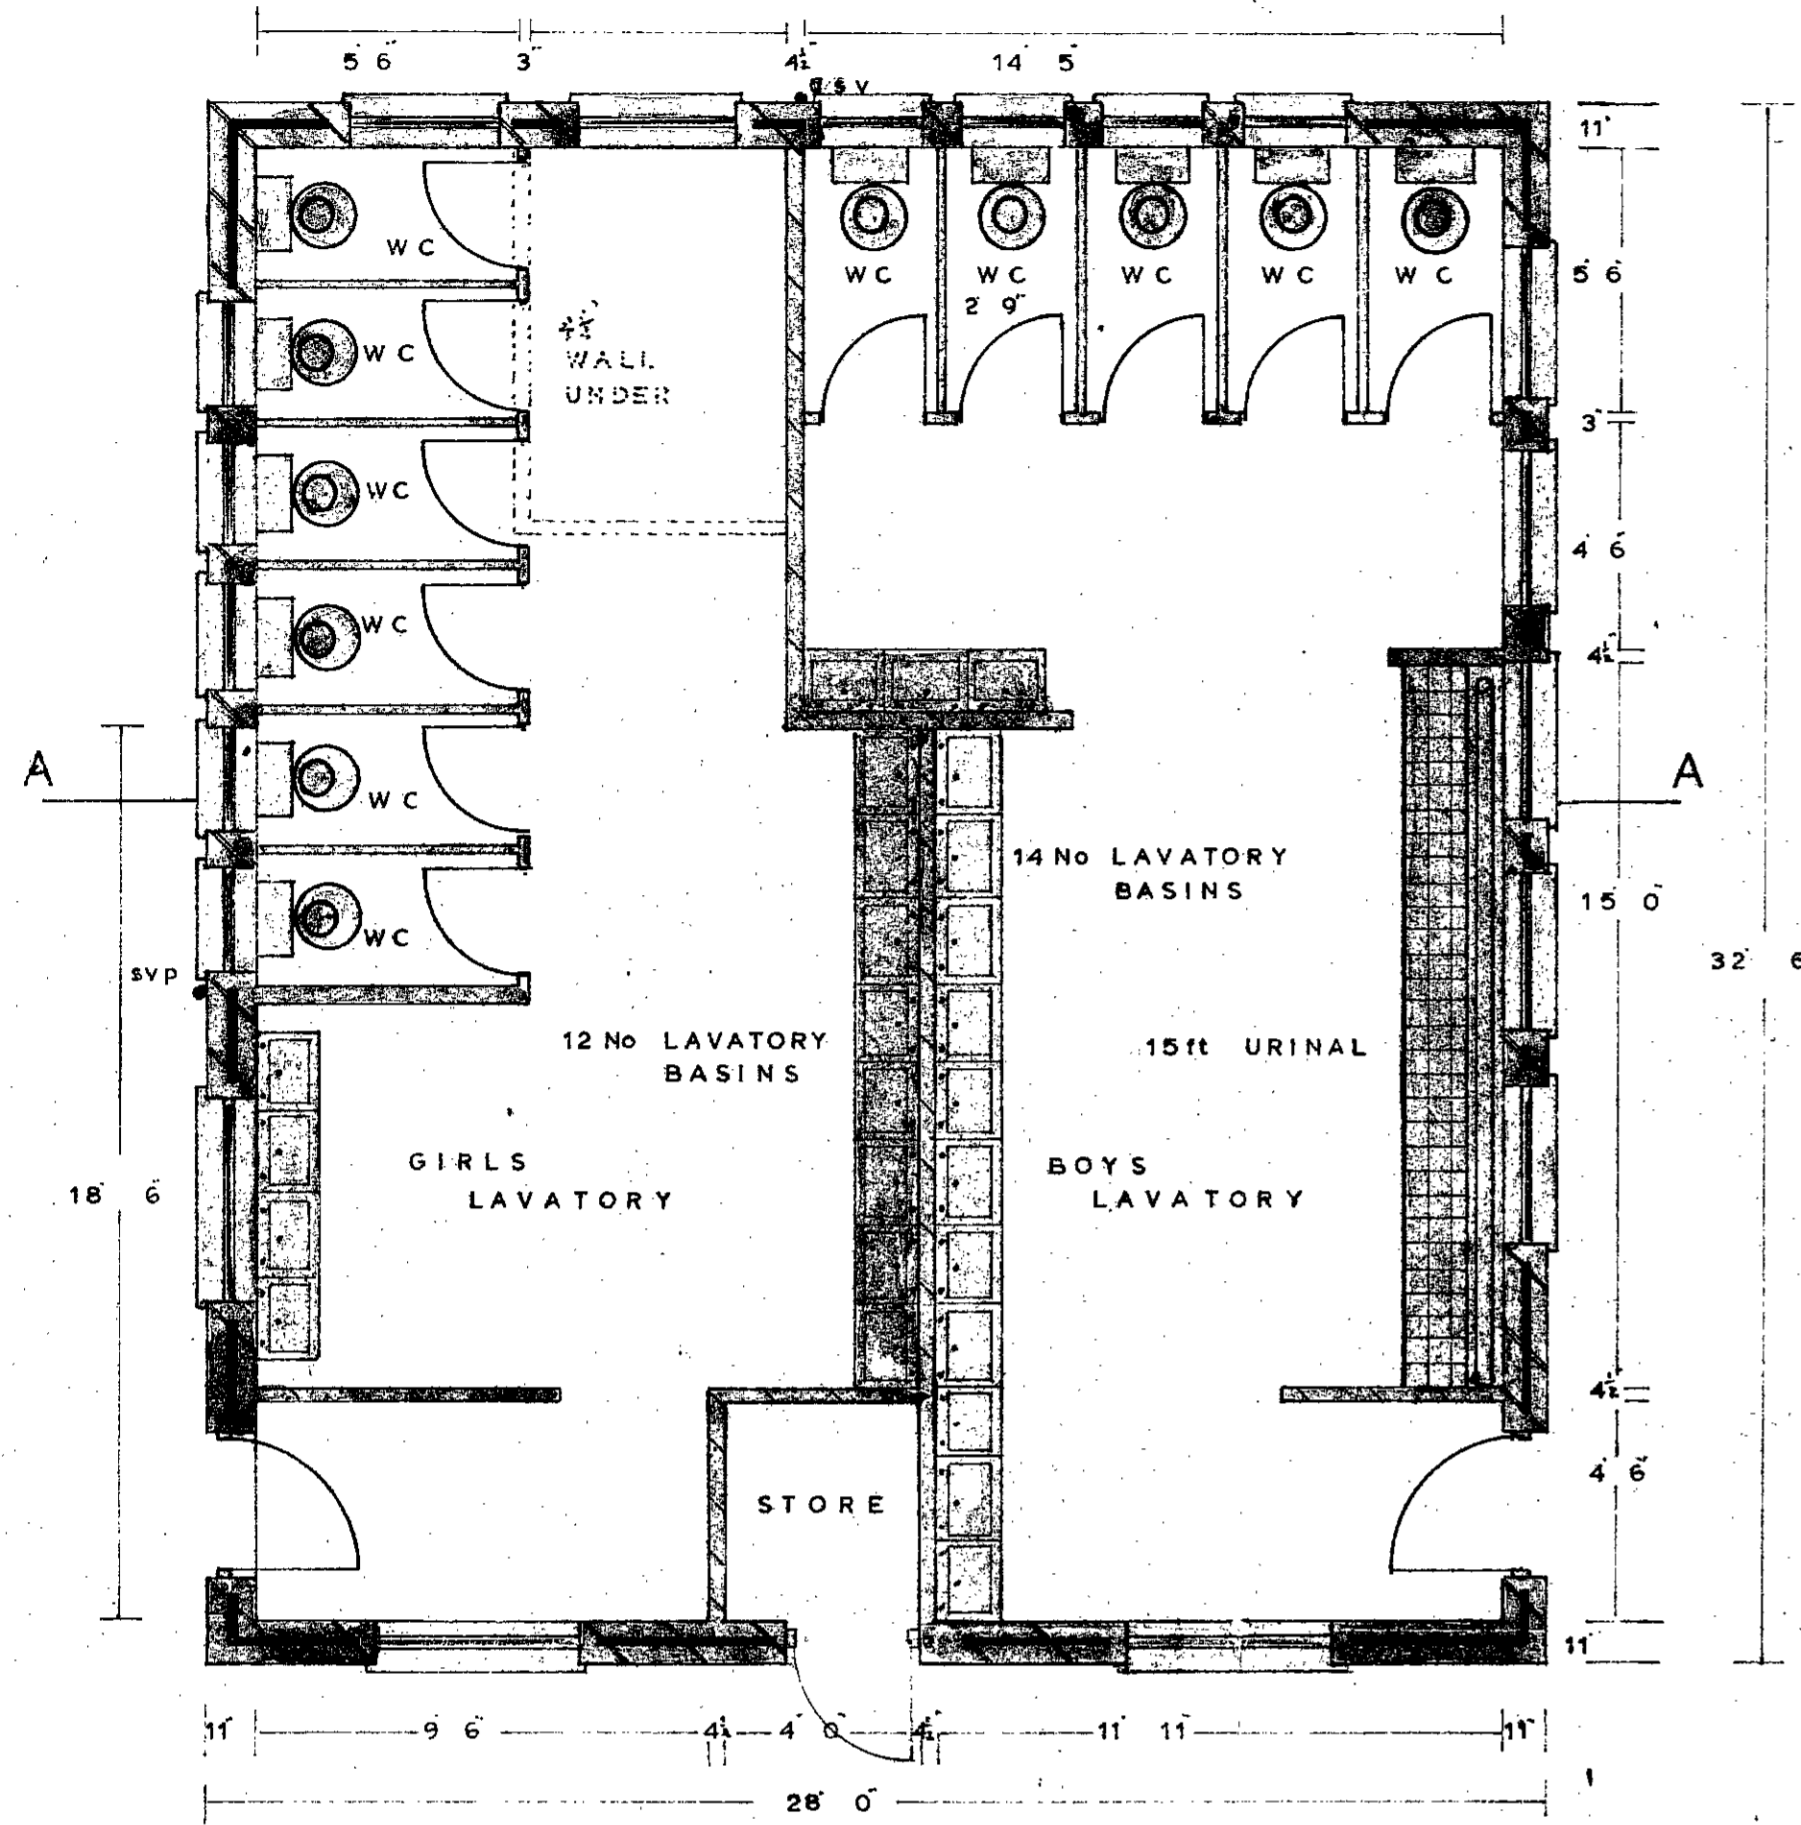



PROPOSED LAVATORY BLOCK

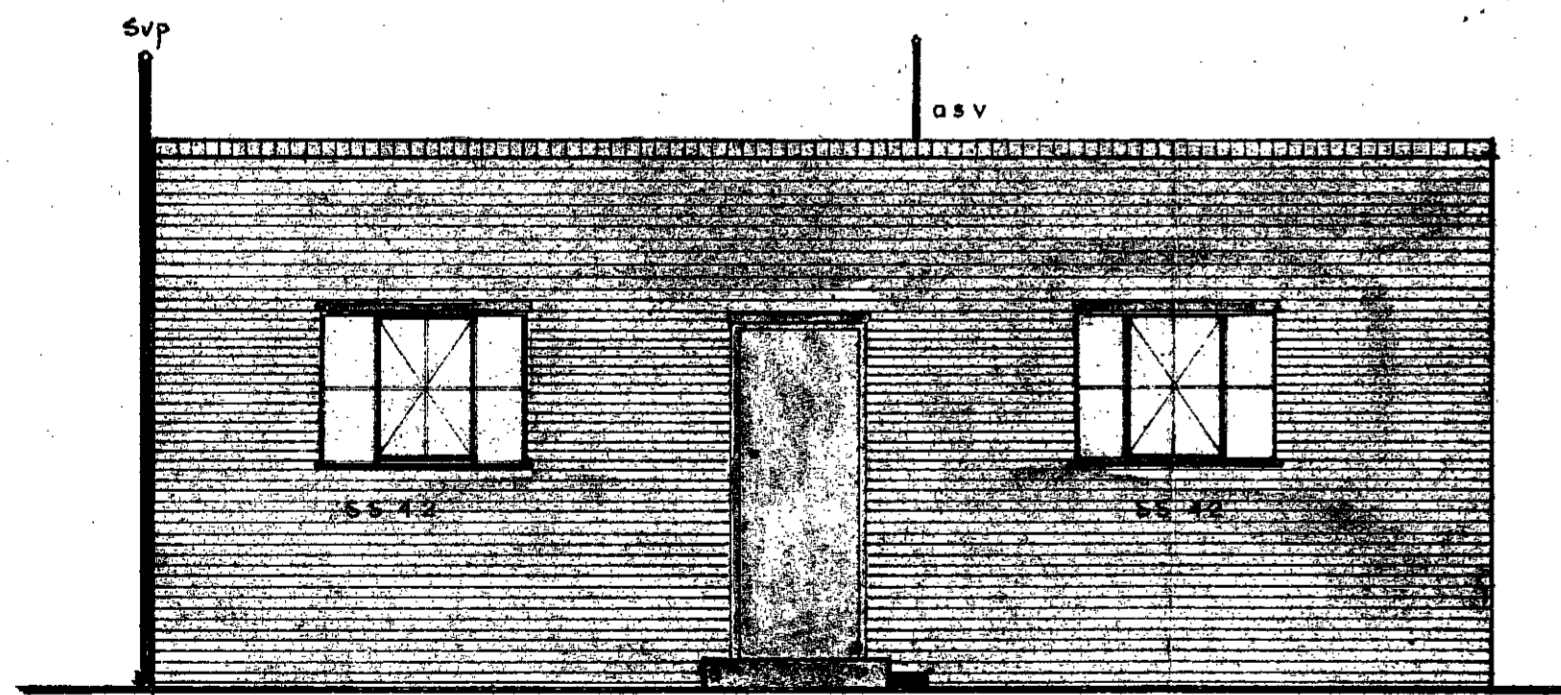


PLAN

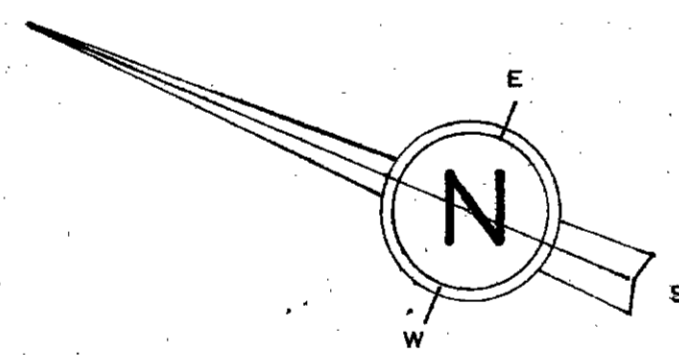


WEST ELEVATION

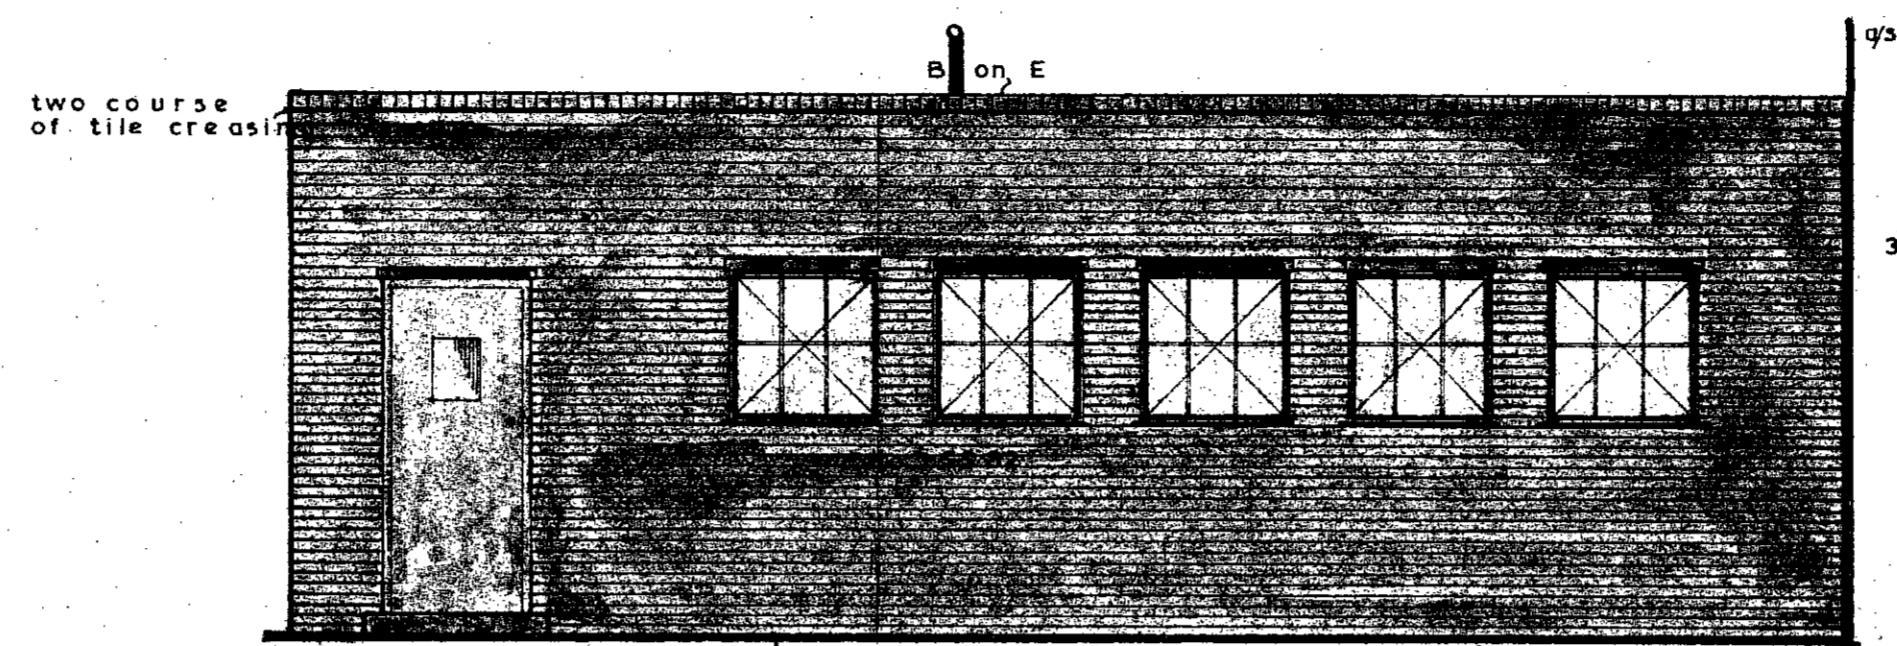


SOUTH ELEVATION

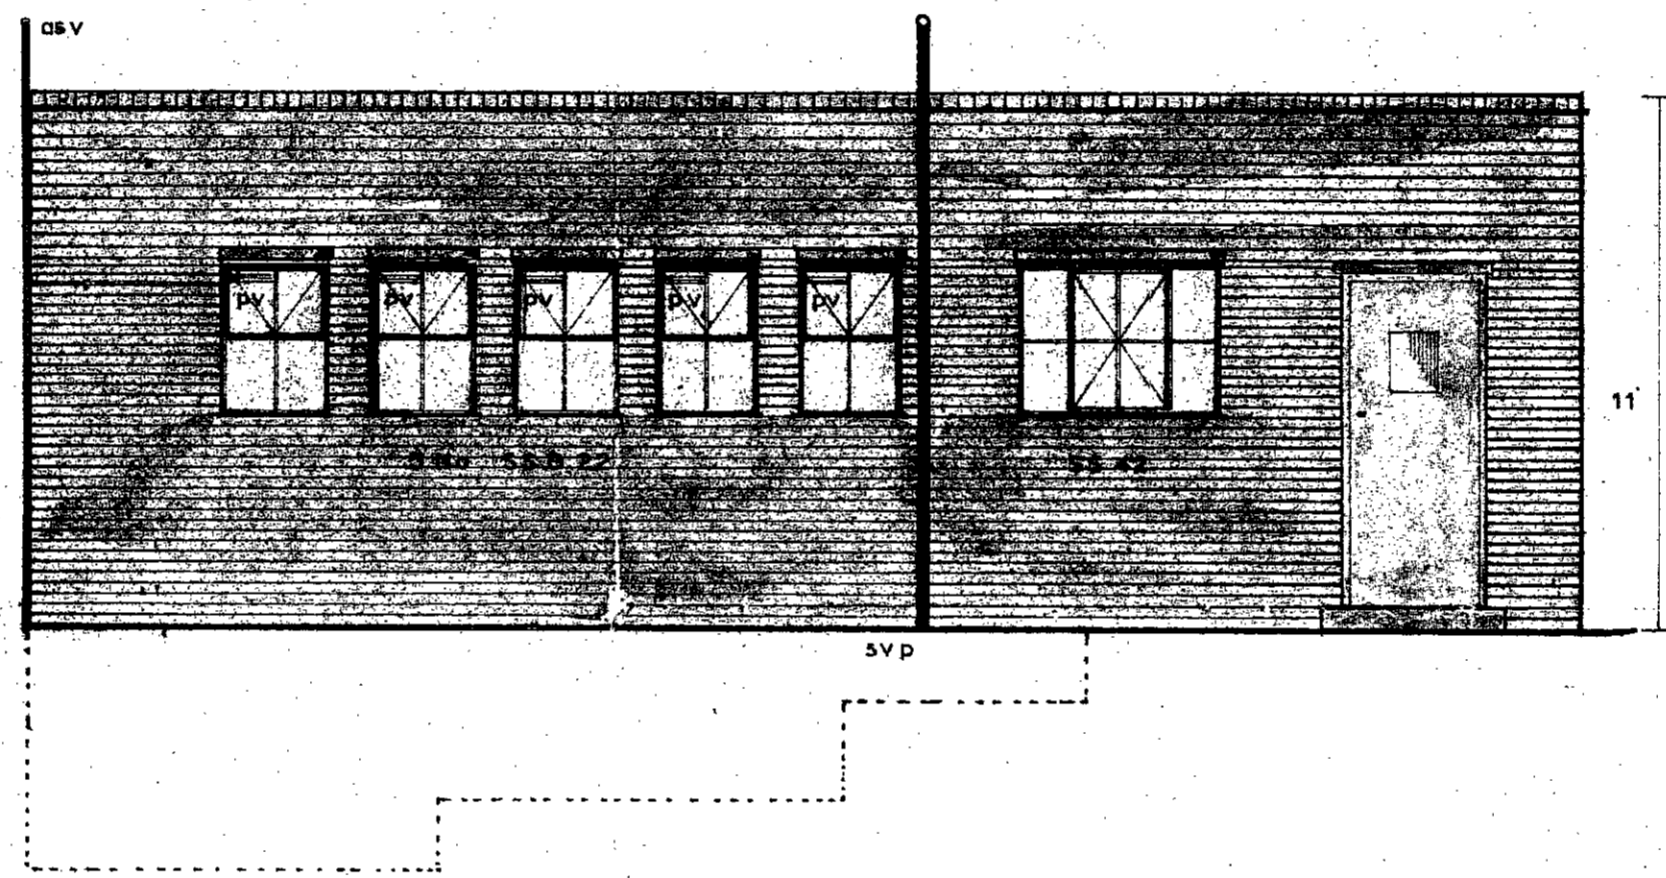


NORTH ELEVATION

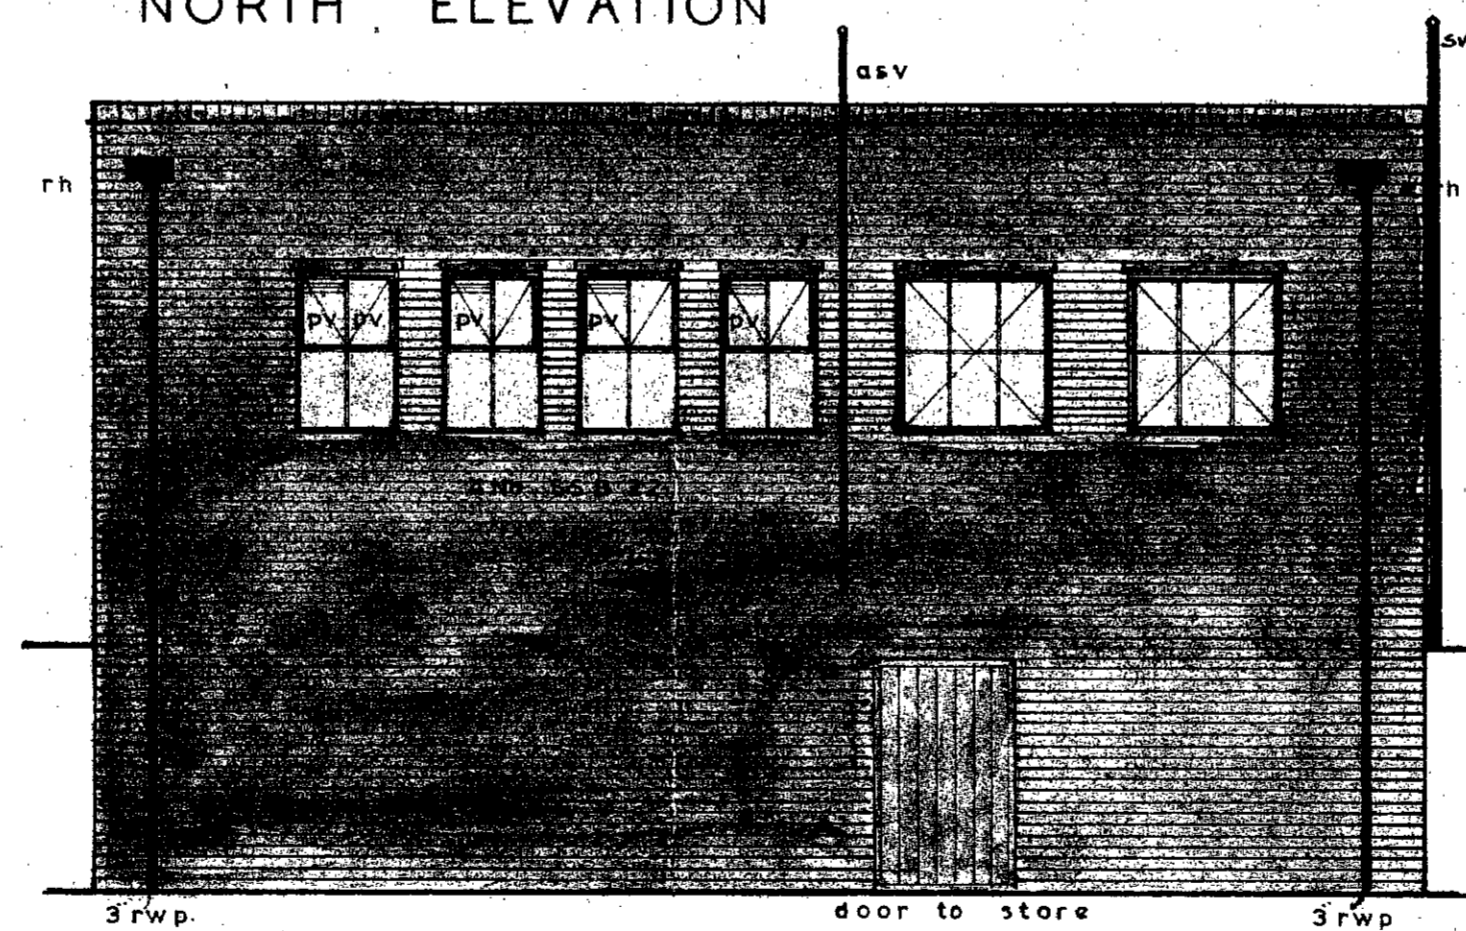


EAST ELEVATION

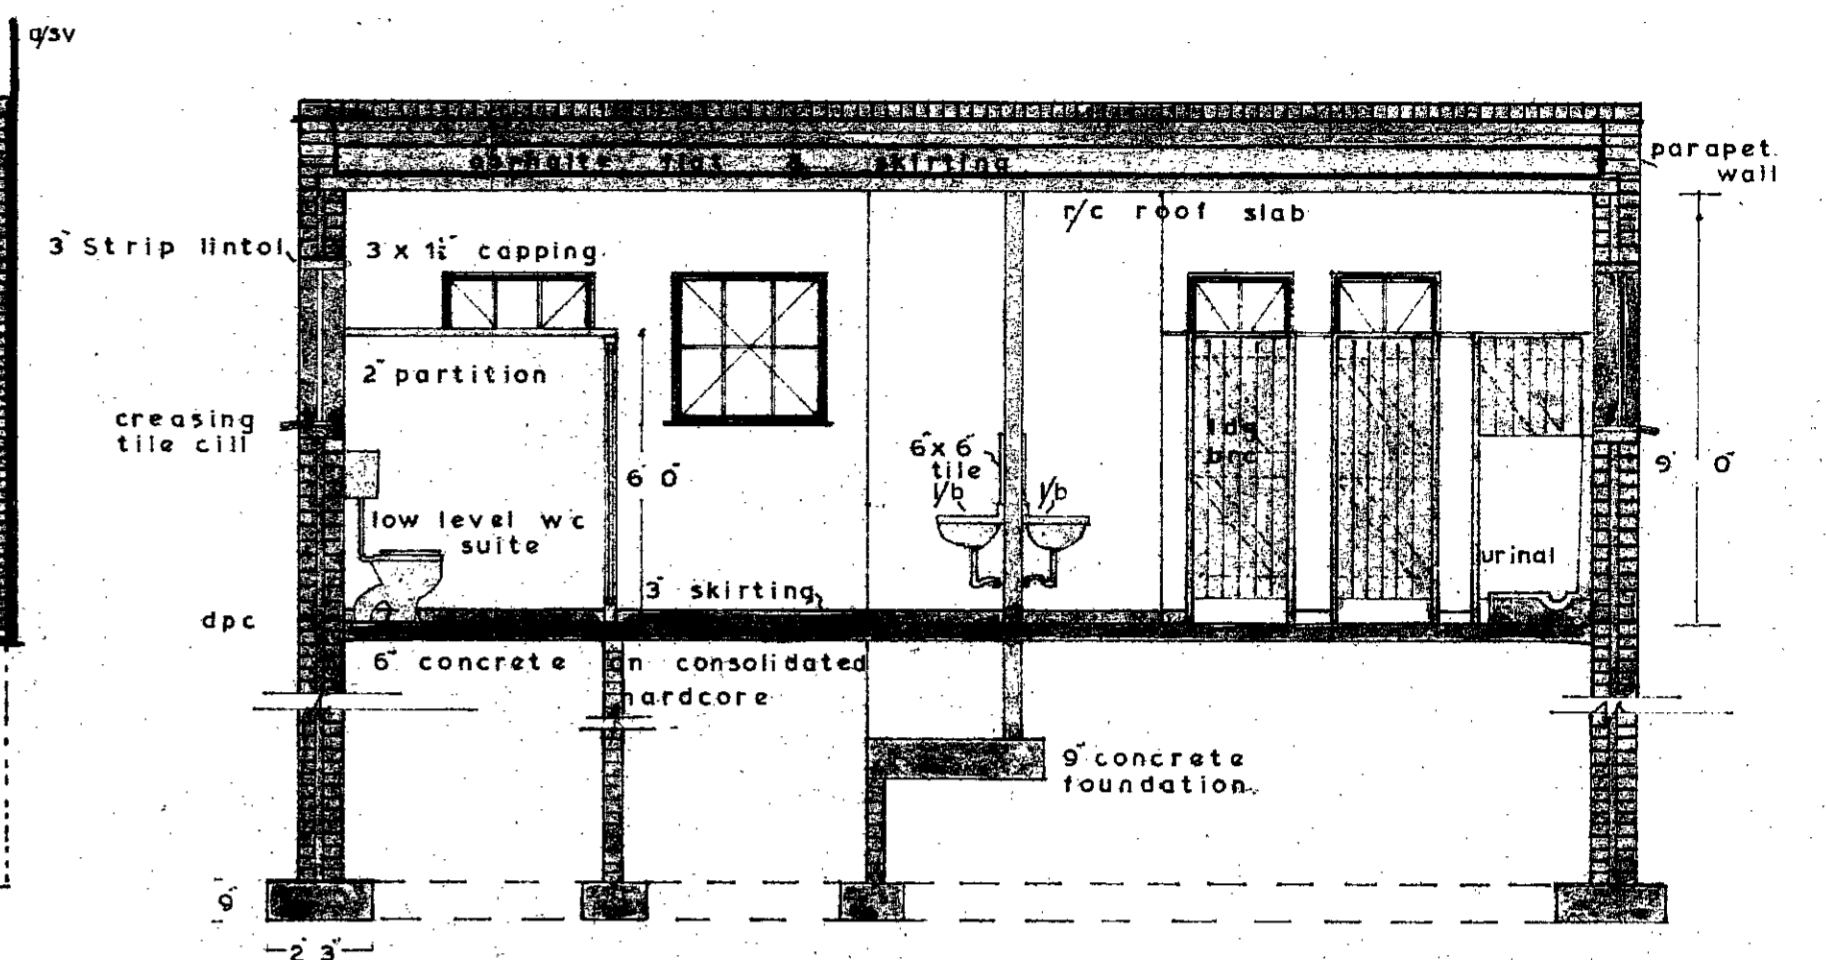

SECTION A A

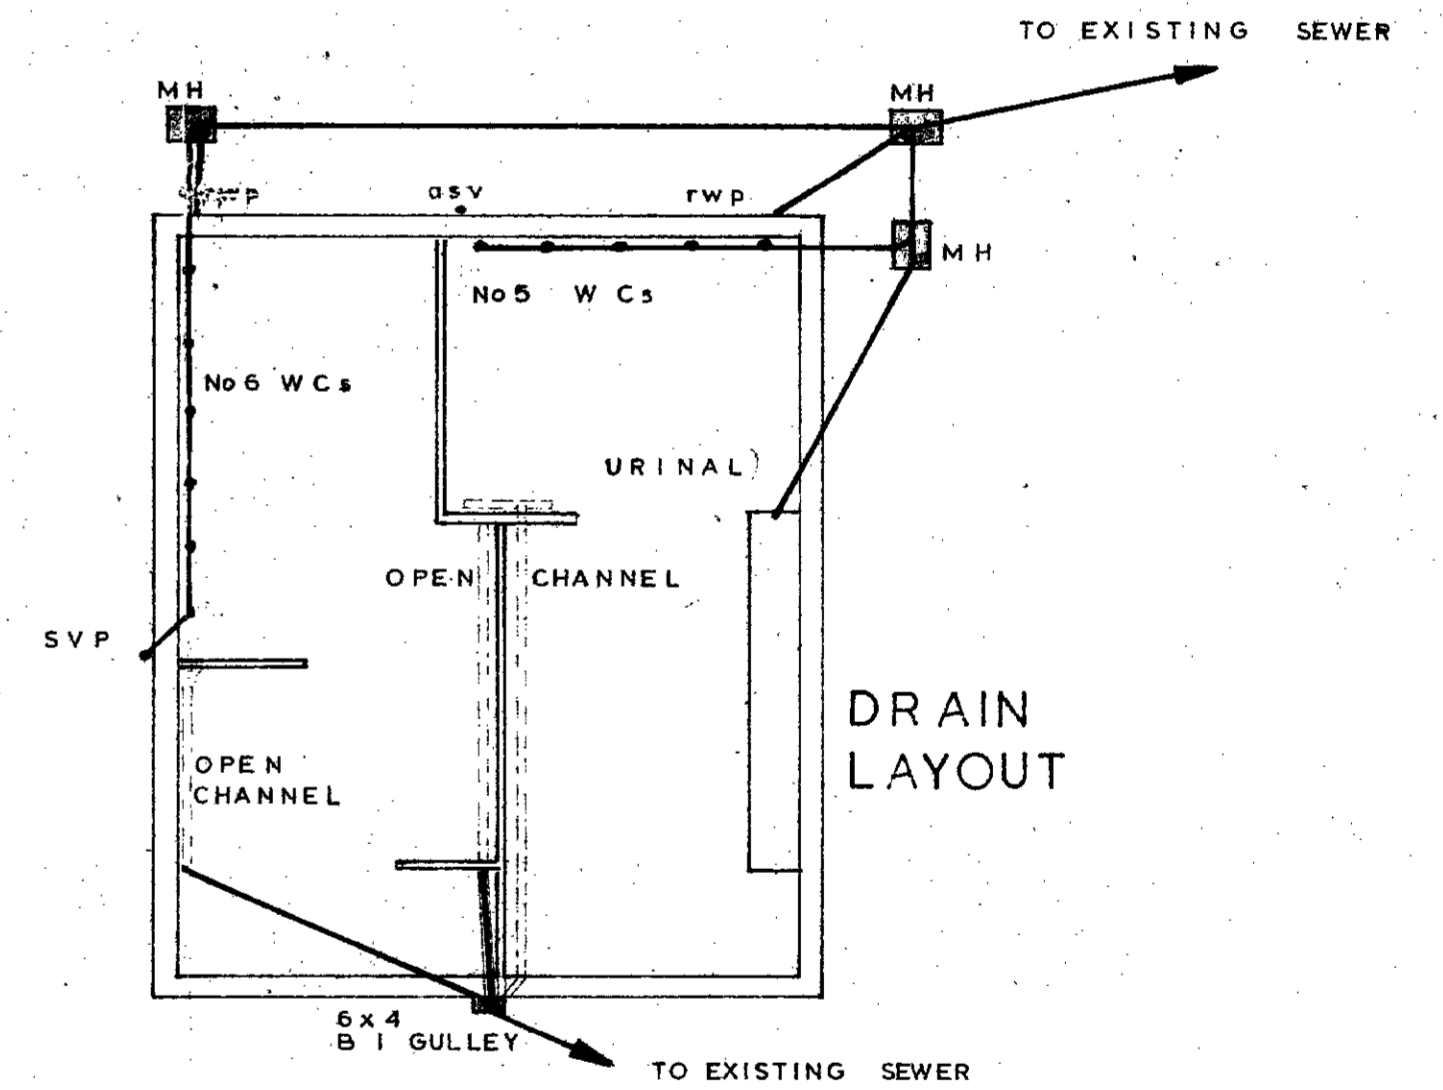

DRAIN LAYOUT

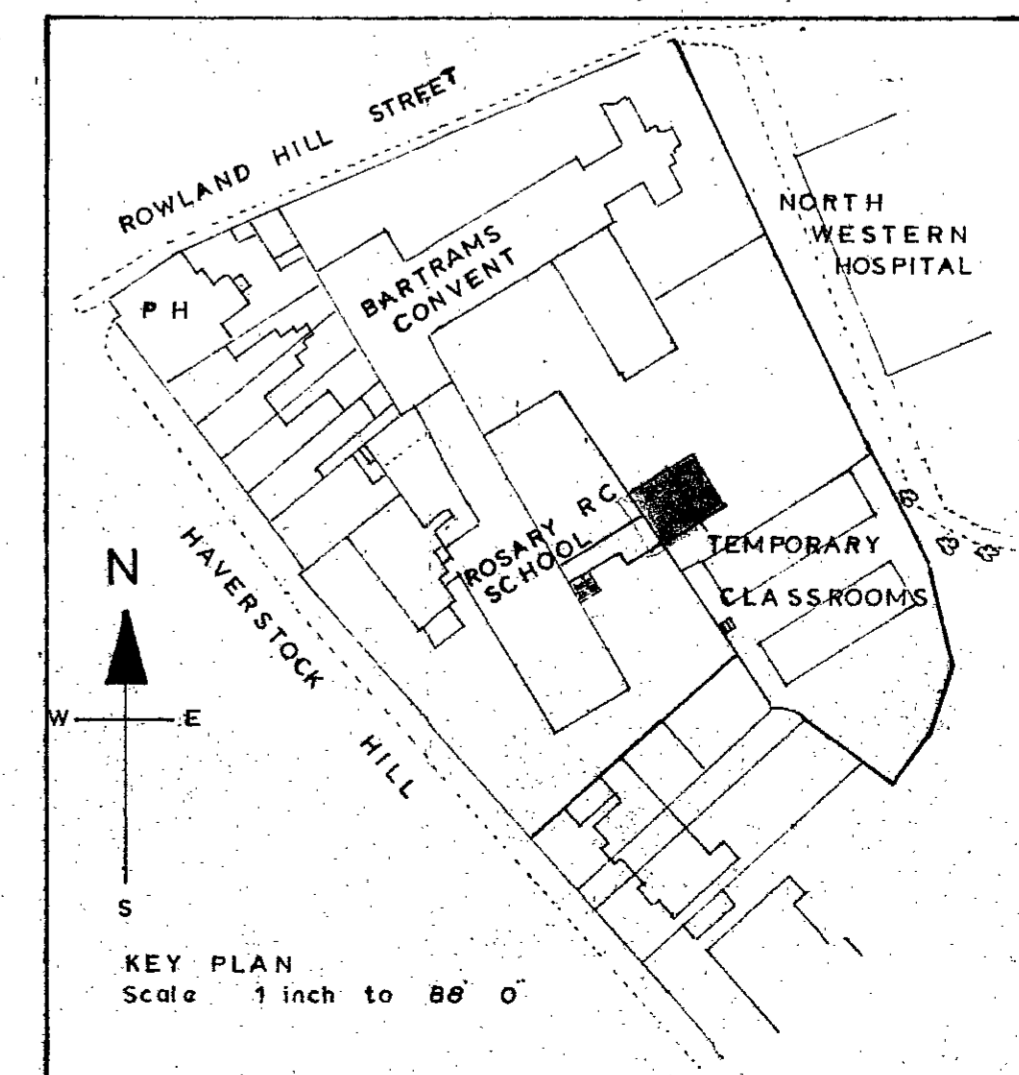

LONDON BOROUGH OF CAMDEN
PRESENTLY THE PLANNING AND
DEVELOPMENT CONTROL APPLICATIONS
SUB-COMMITTEE ON... 27. OCT. 1965.....

CTP/F.8/7/2/903

Robert Sharp & Son,
Chartered Architects,
13 Lower Belgrave St. S.W.1.
Robert Sharp & Son

SCALE 1 inch to 4 feet
1 inch to 8 feet