


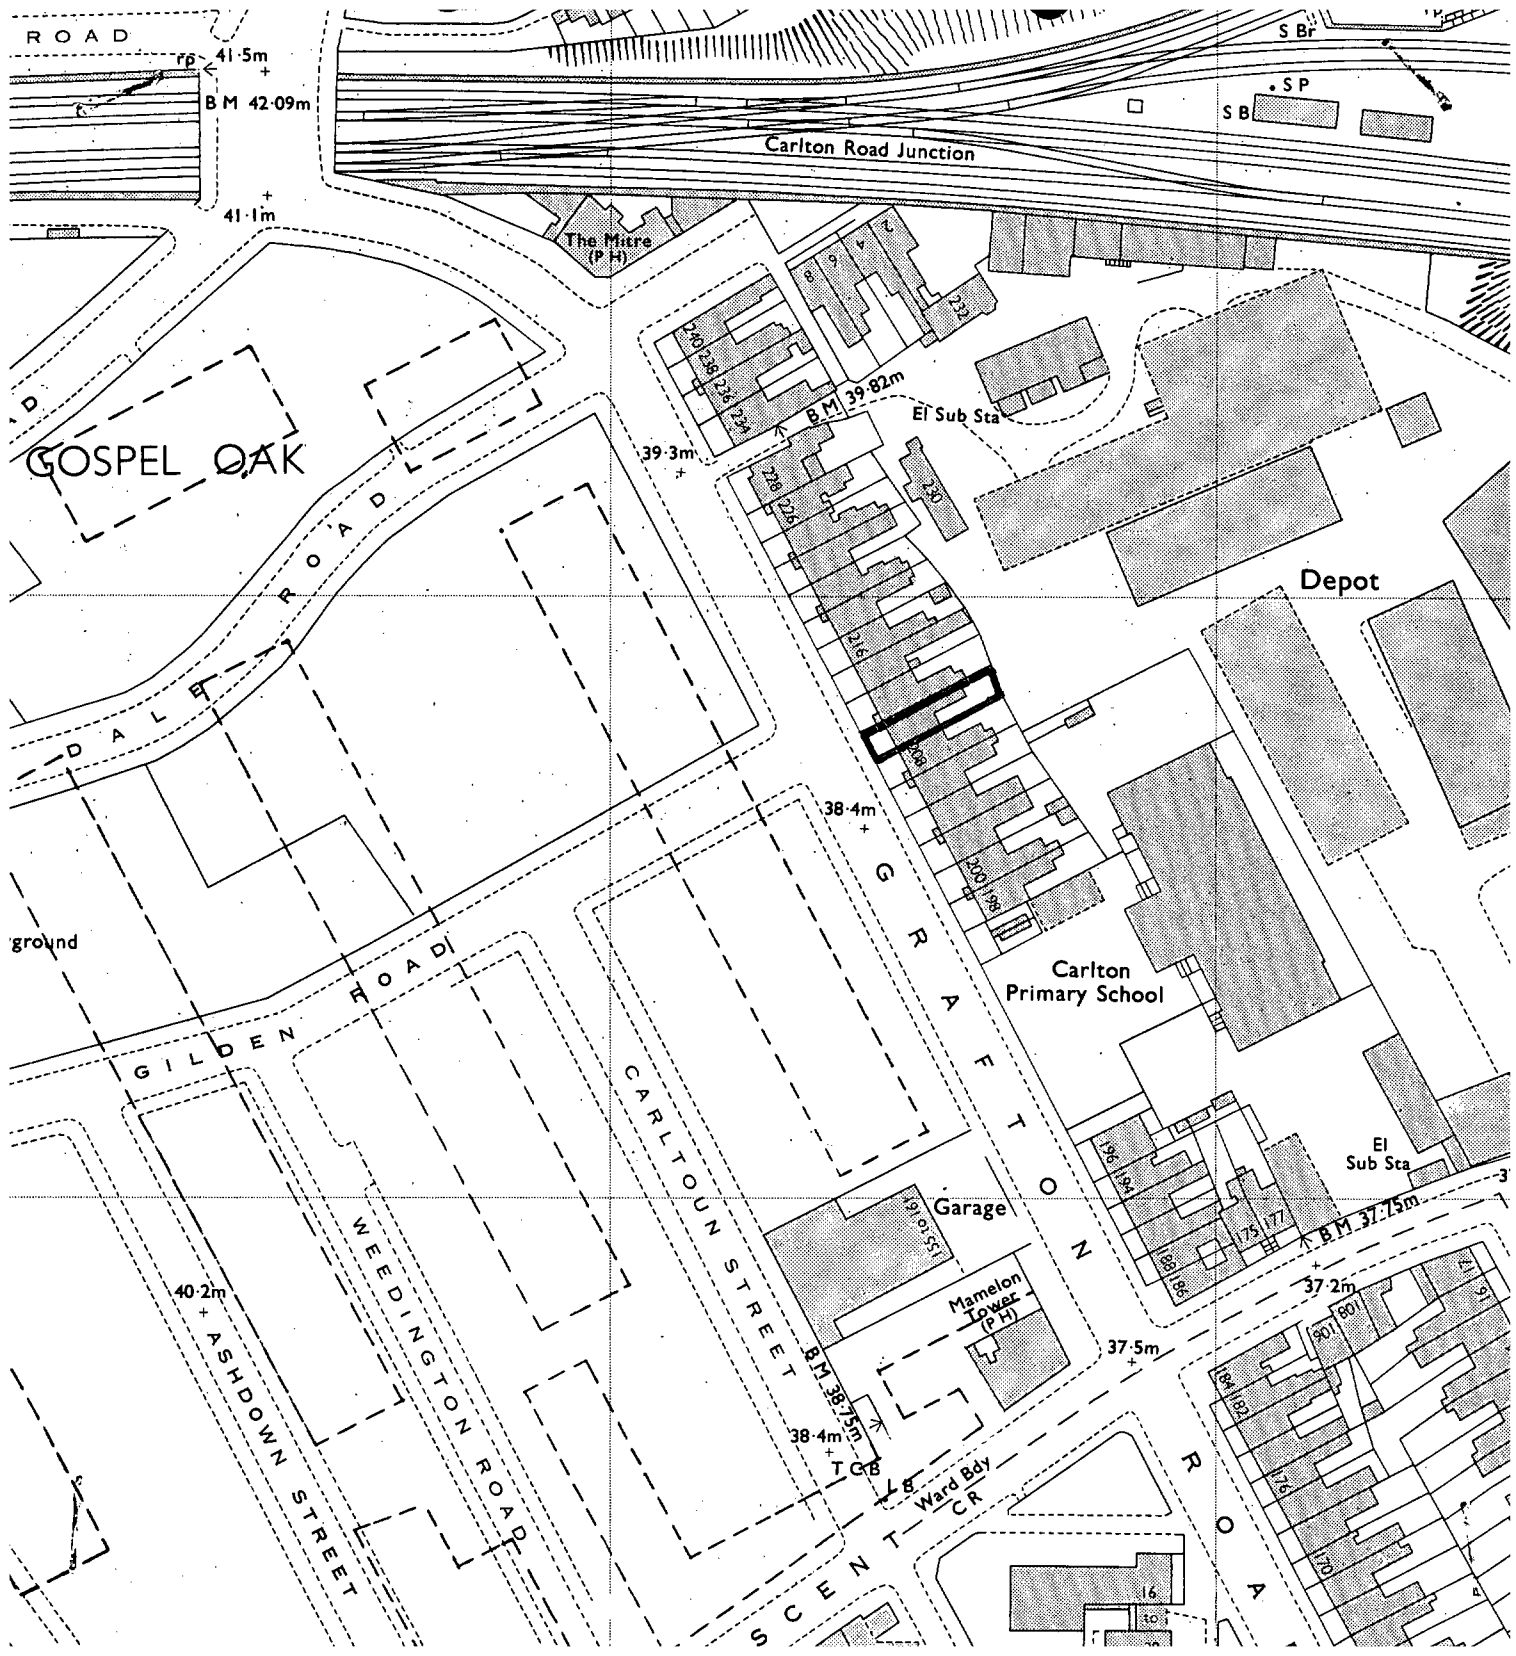

London Borough of Camden
Town and Country Planning Act 1971 (sections 36 & 37)
APPLICATION DATED ...15.4.77.....

Premises 210 Grafton Road NWS
Verged RED above

Scale 1:1250

