


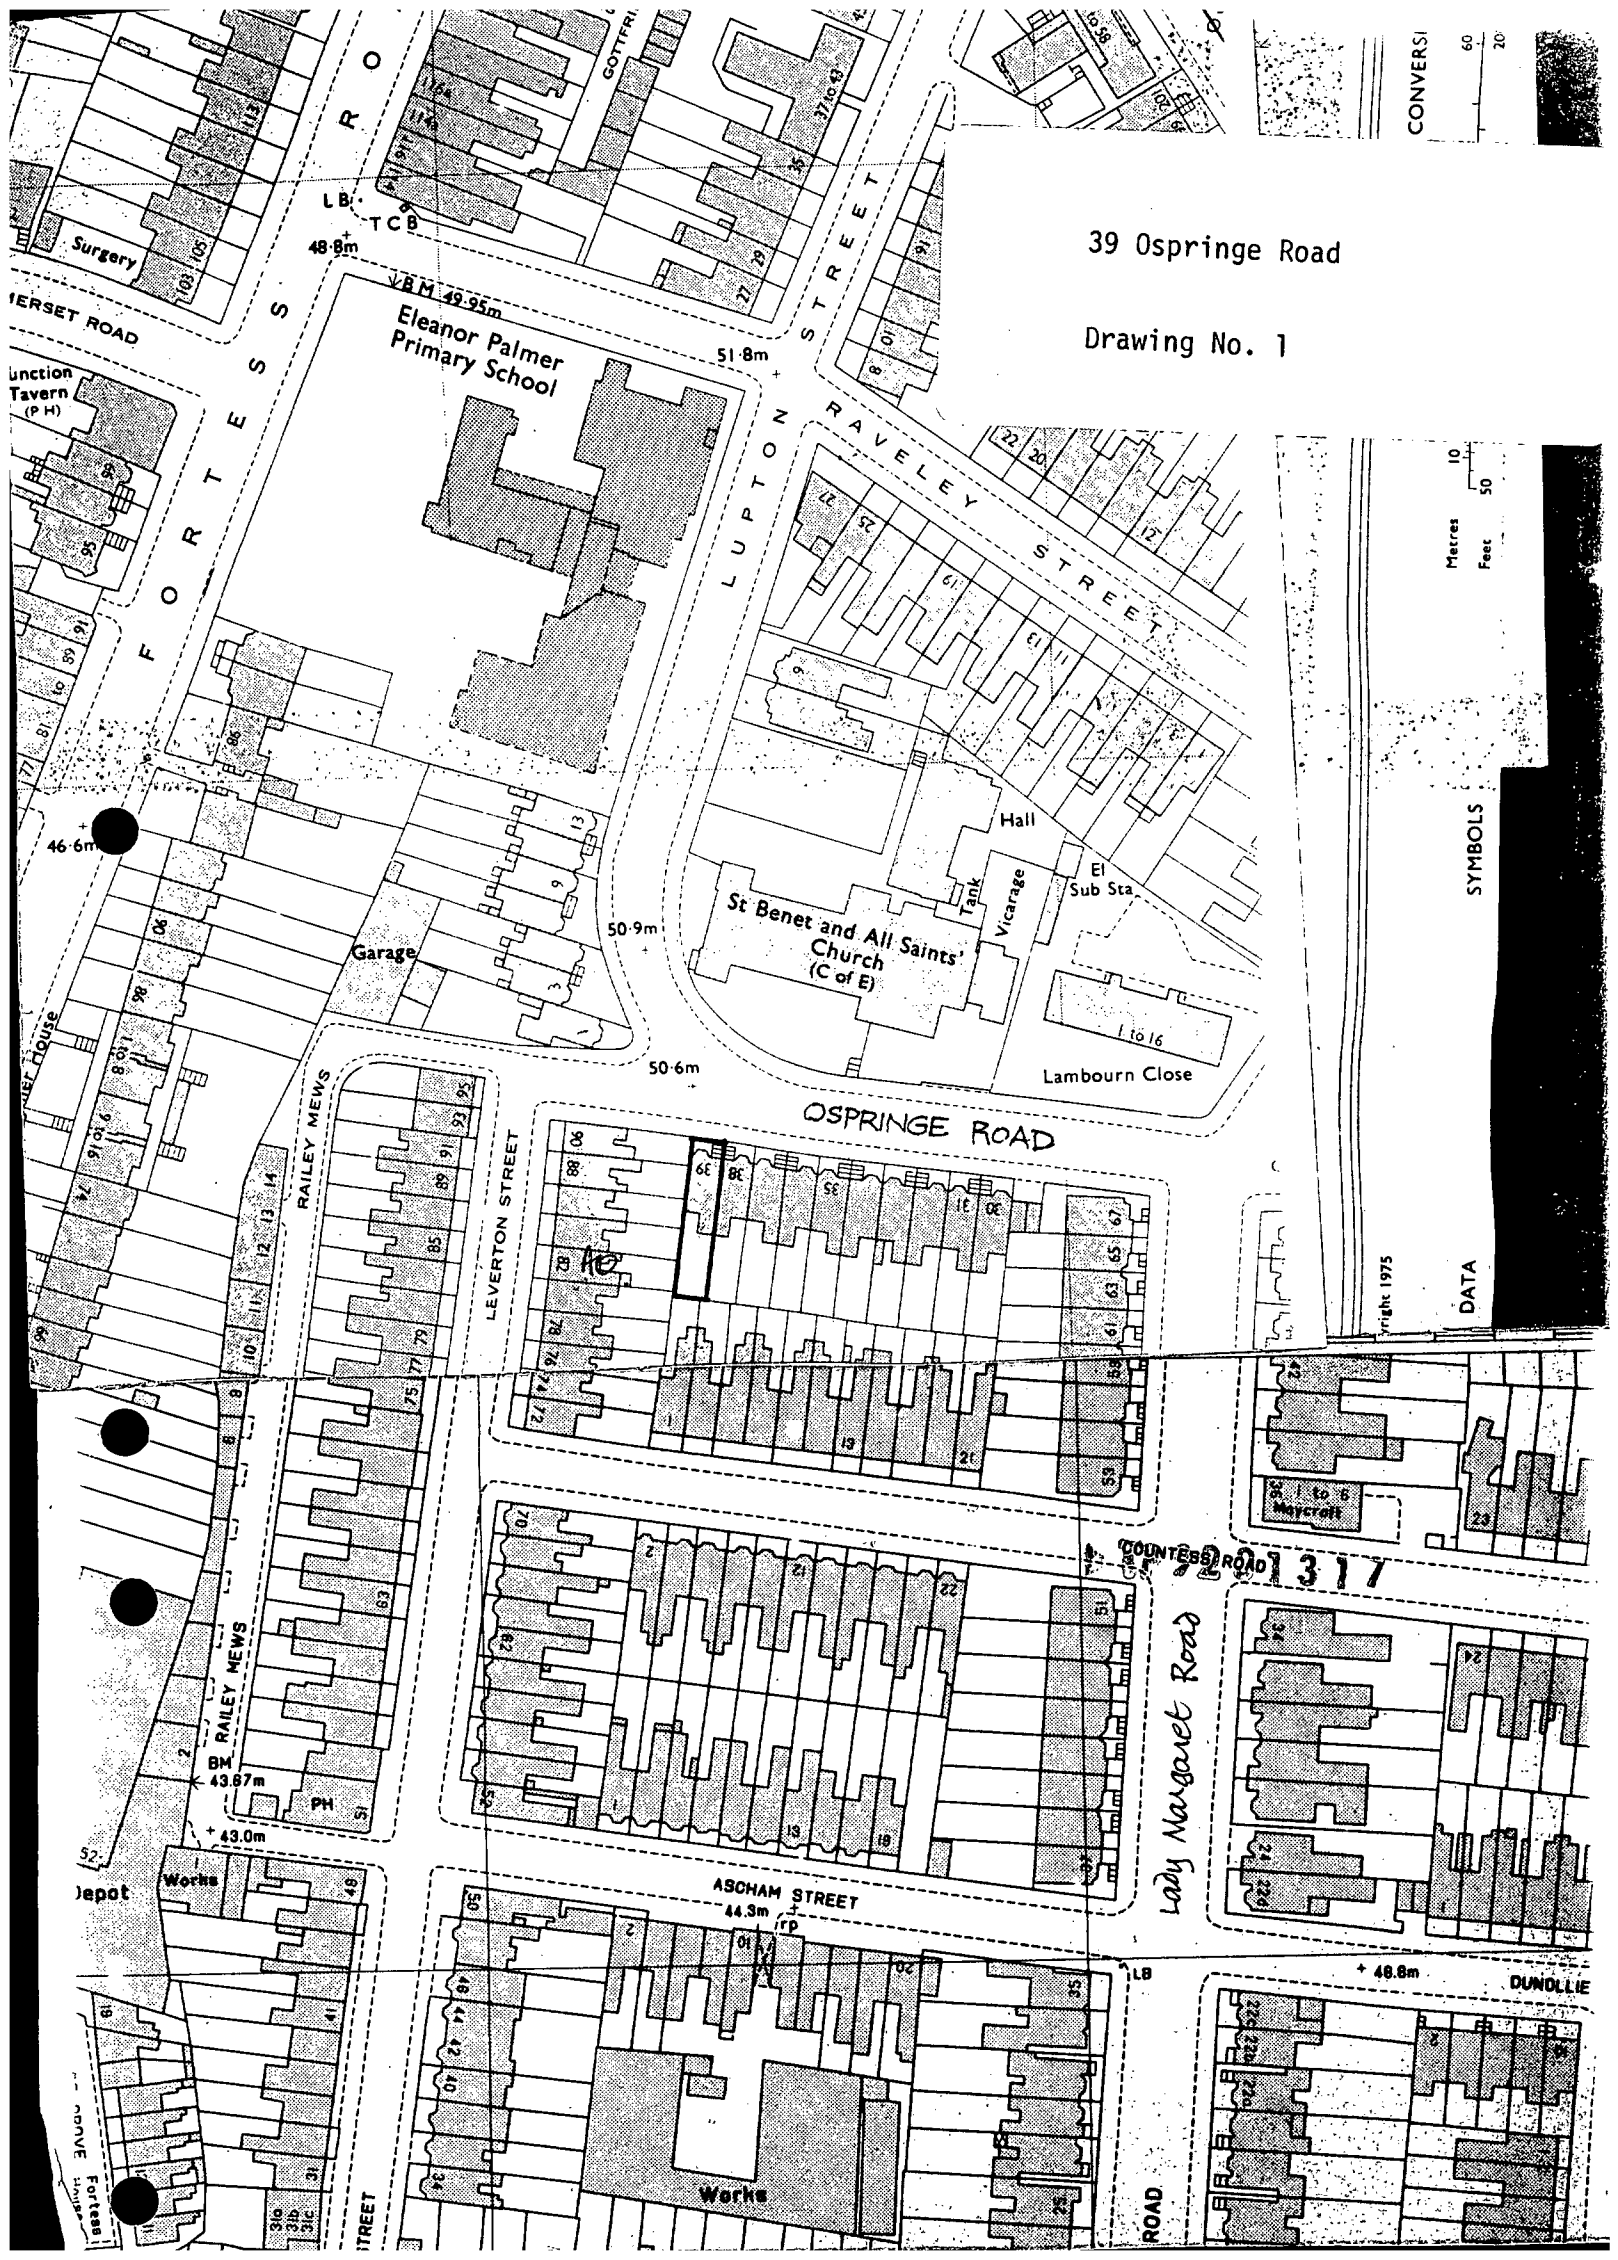

39 Ospringe Road

Drawing No. 1

CONVERSION

60
20

Metres
Feet

SYMBOLS

DATA

Copyright 1975

Lady Margaret Road

ASCHAM STREET
44.3m

Eleanor Palmer
Primary School

St Benet and All Saints
Church
(C of E)

OSPRINGE ROAD

48.8m

51.8m

50.9m

50.6m

43.67m

43.0m

+ 48.8m

Works

Hall

Tank

Vicarage

El Sub Sta

Lambourn Close

Surgery

Function
Tavern
(P.H.)

Garage

Workshop

Workshop