



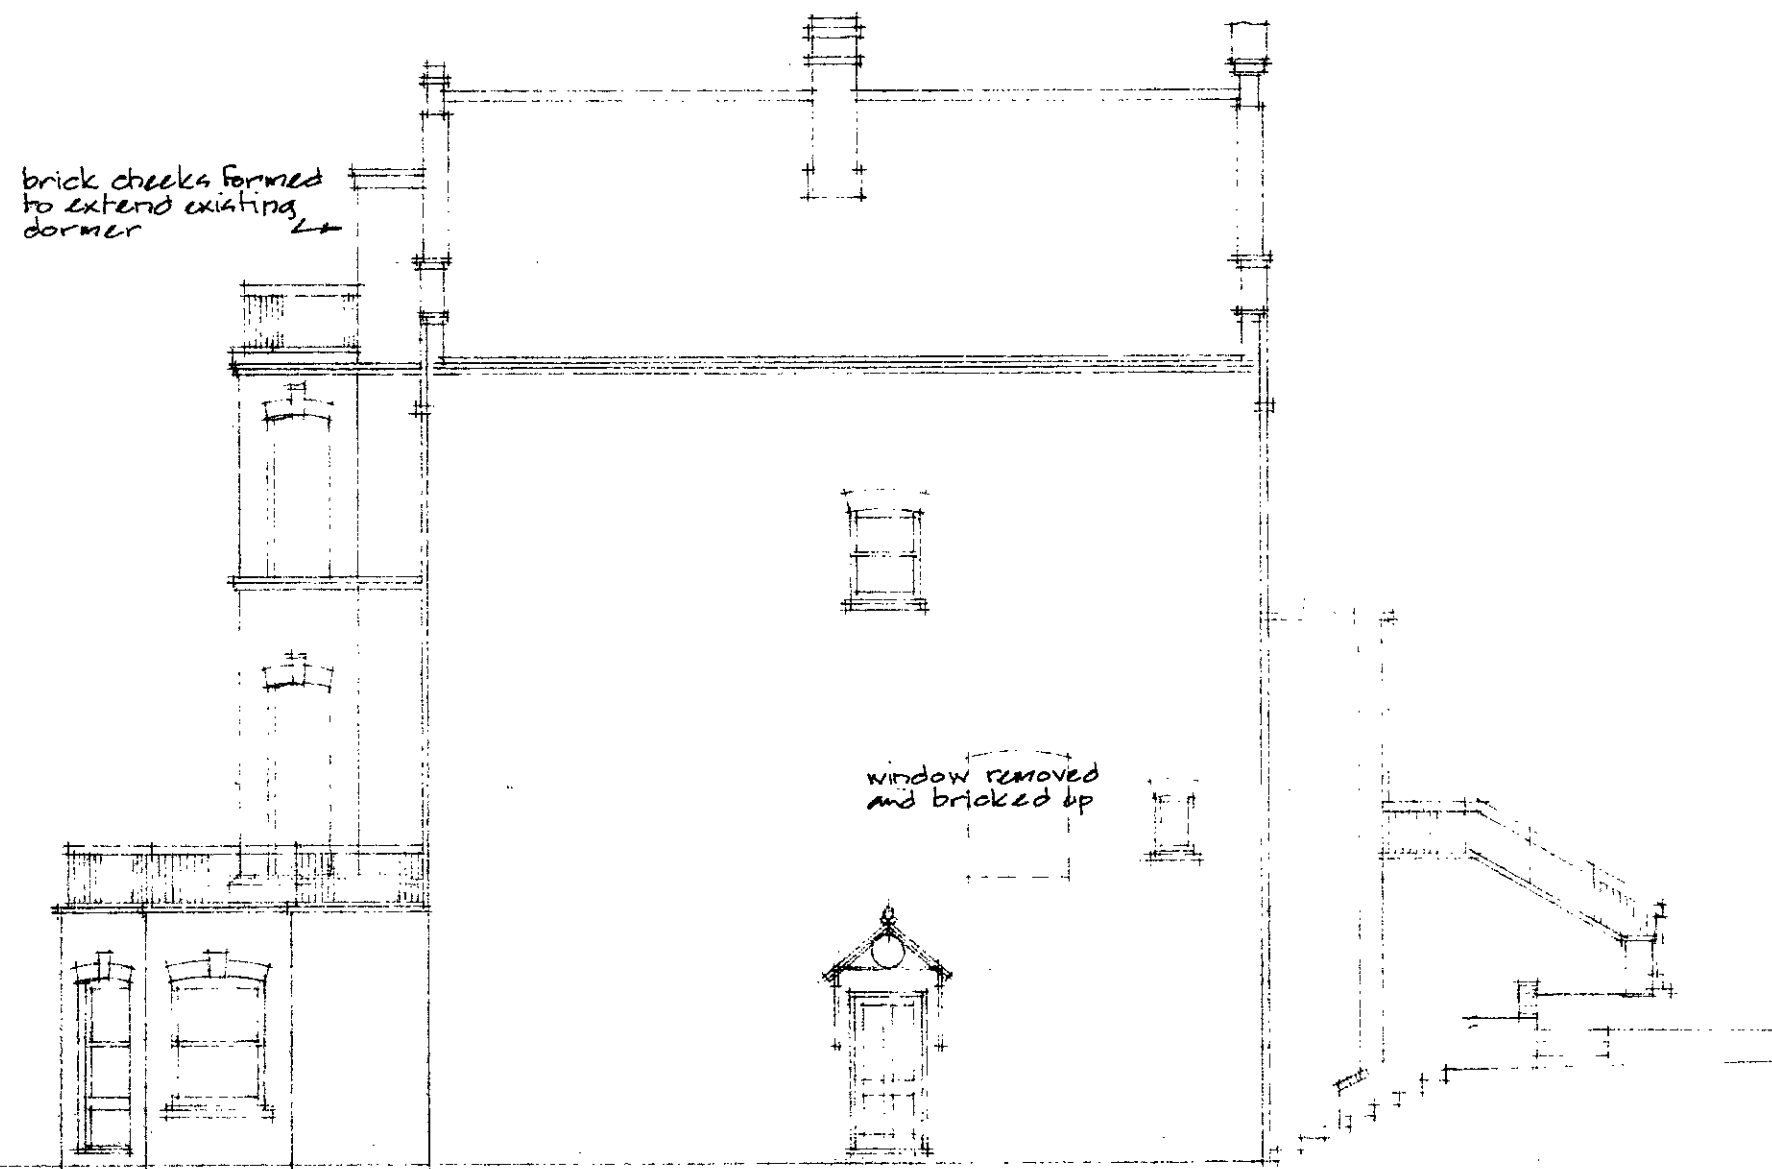


existing boiler house removed
new extension at garden level only
terrace formed on roof

SOUTH ELEVATION

all elevations to be repainted

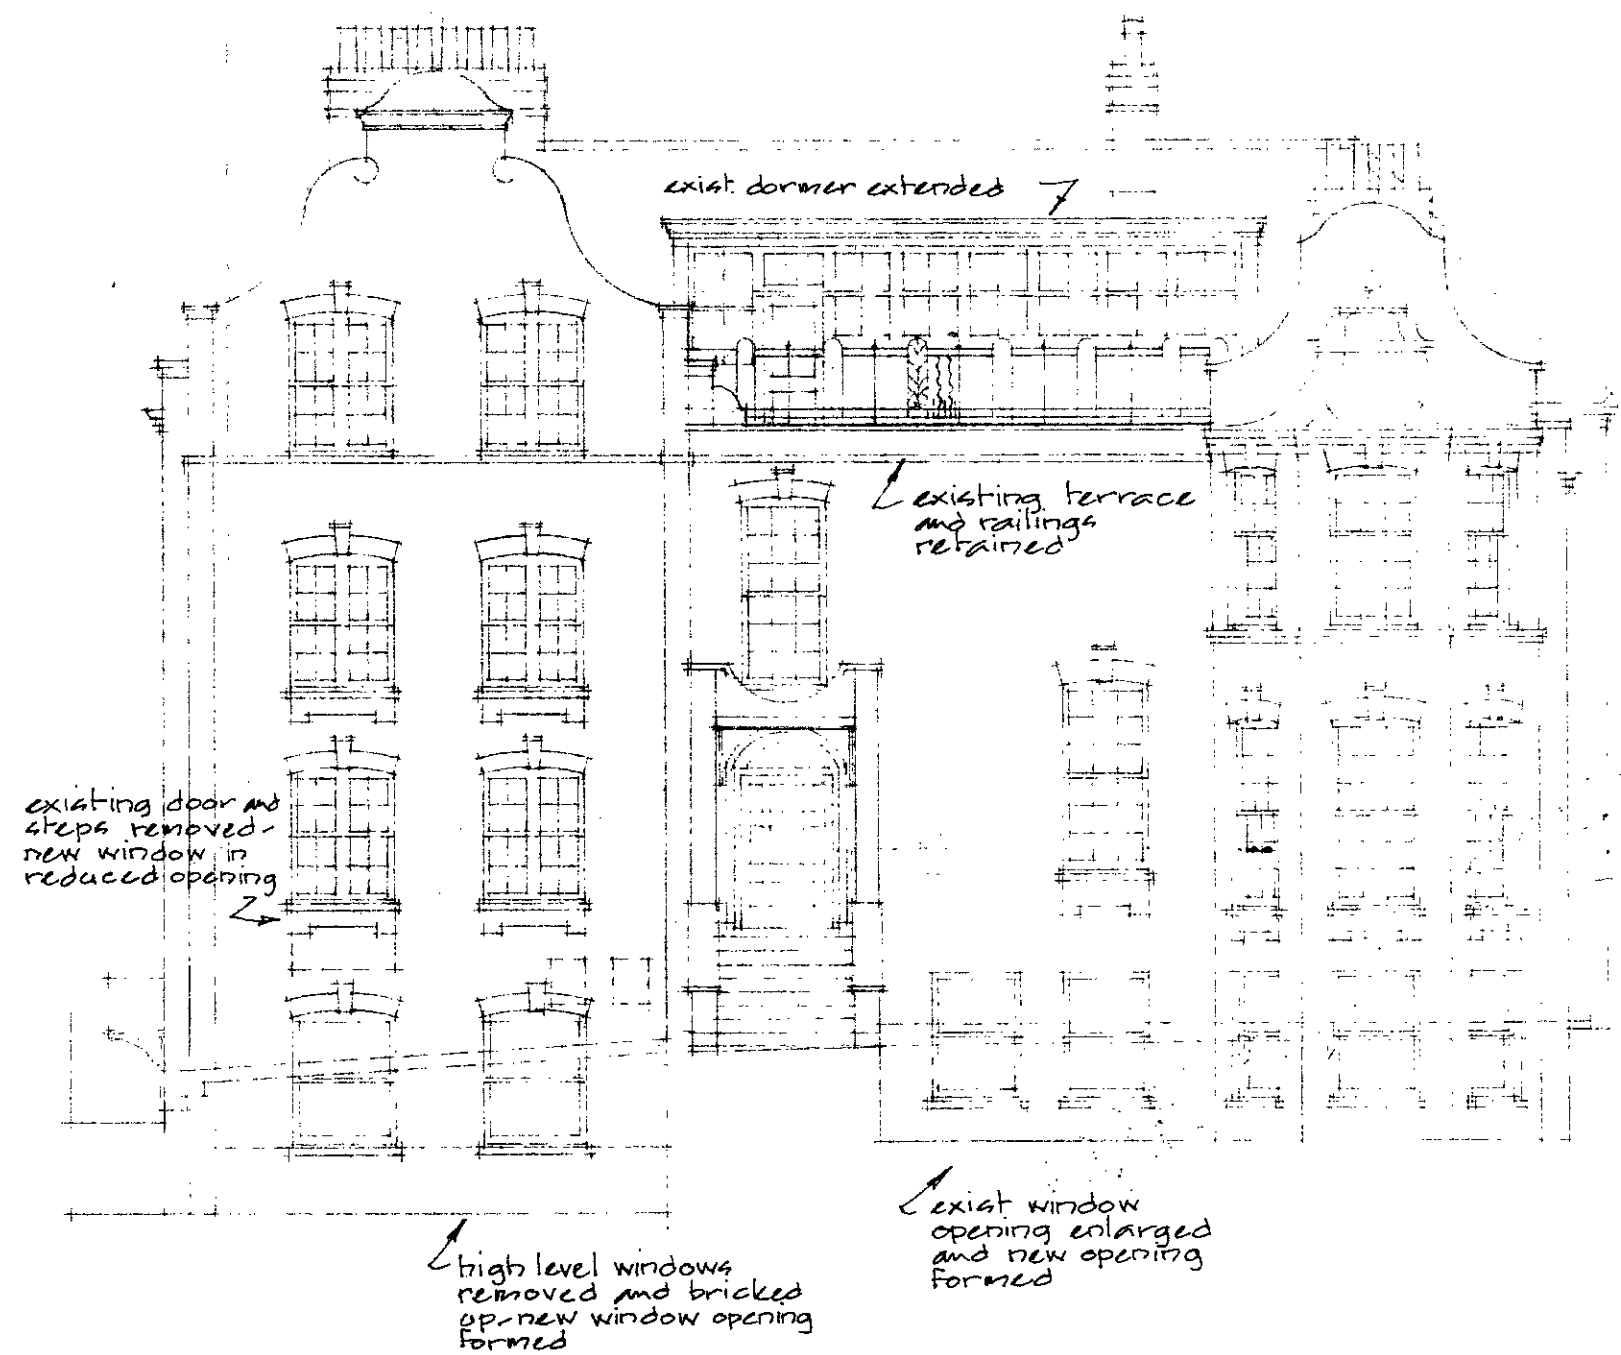


FRONT ELEVATION - East

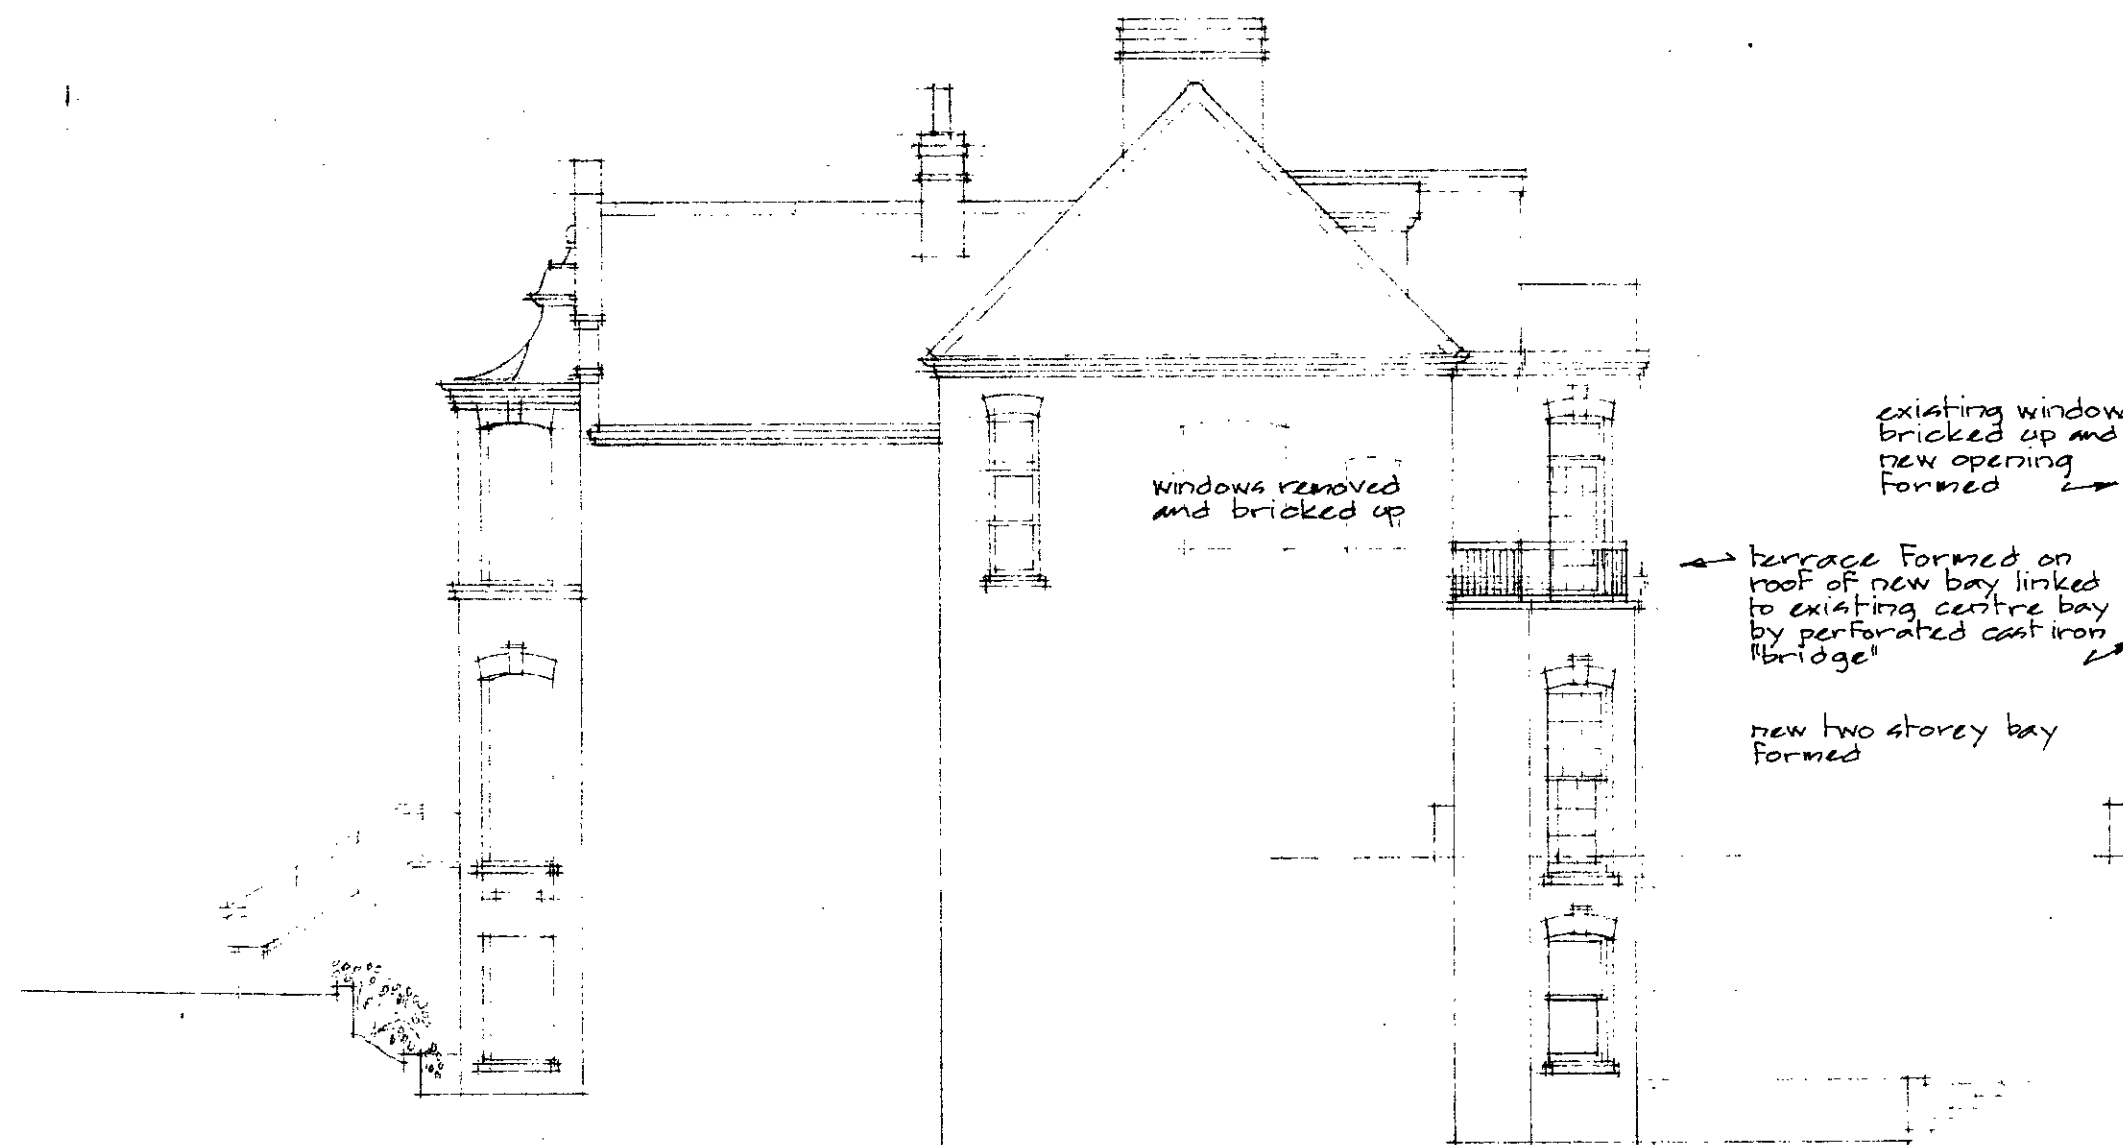

exist area extended and planting trough formed

NORTH Elev.

exist area extended and new patio formed

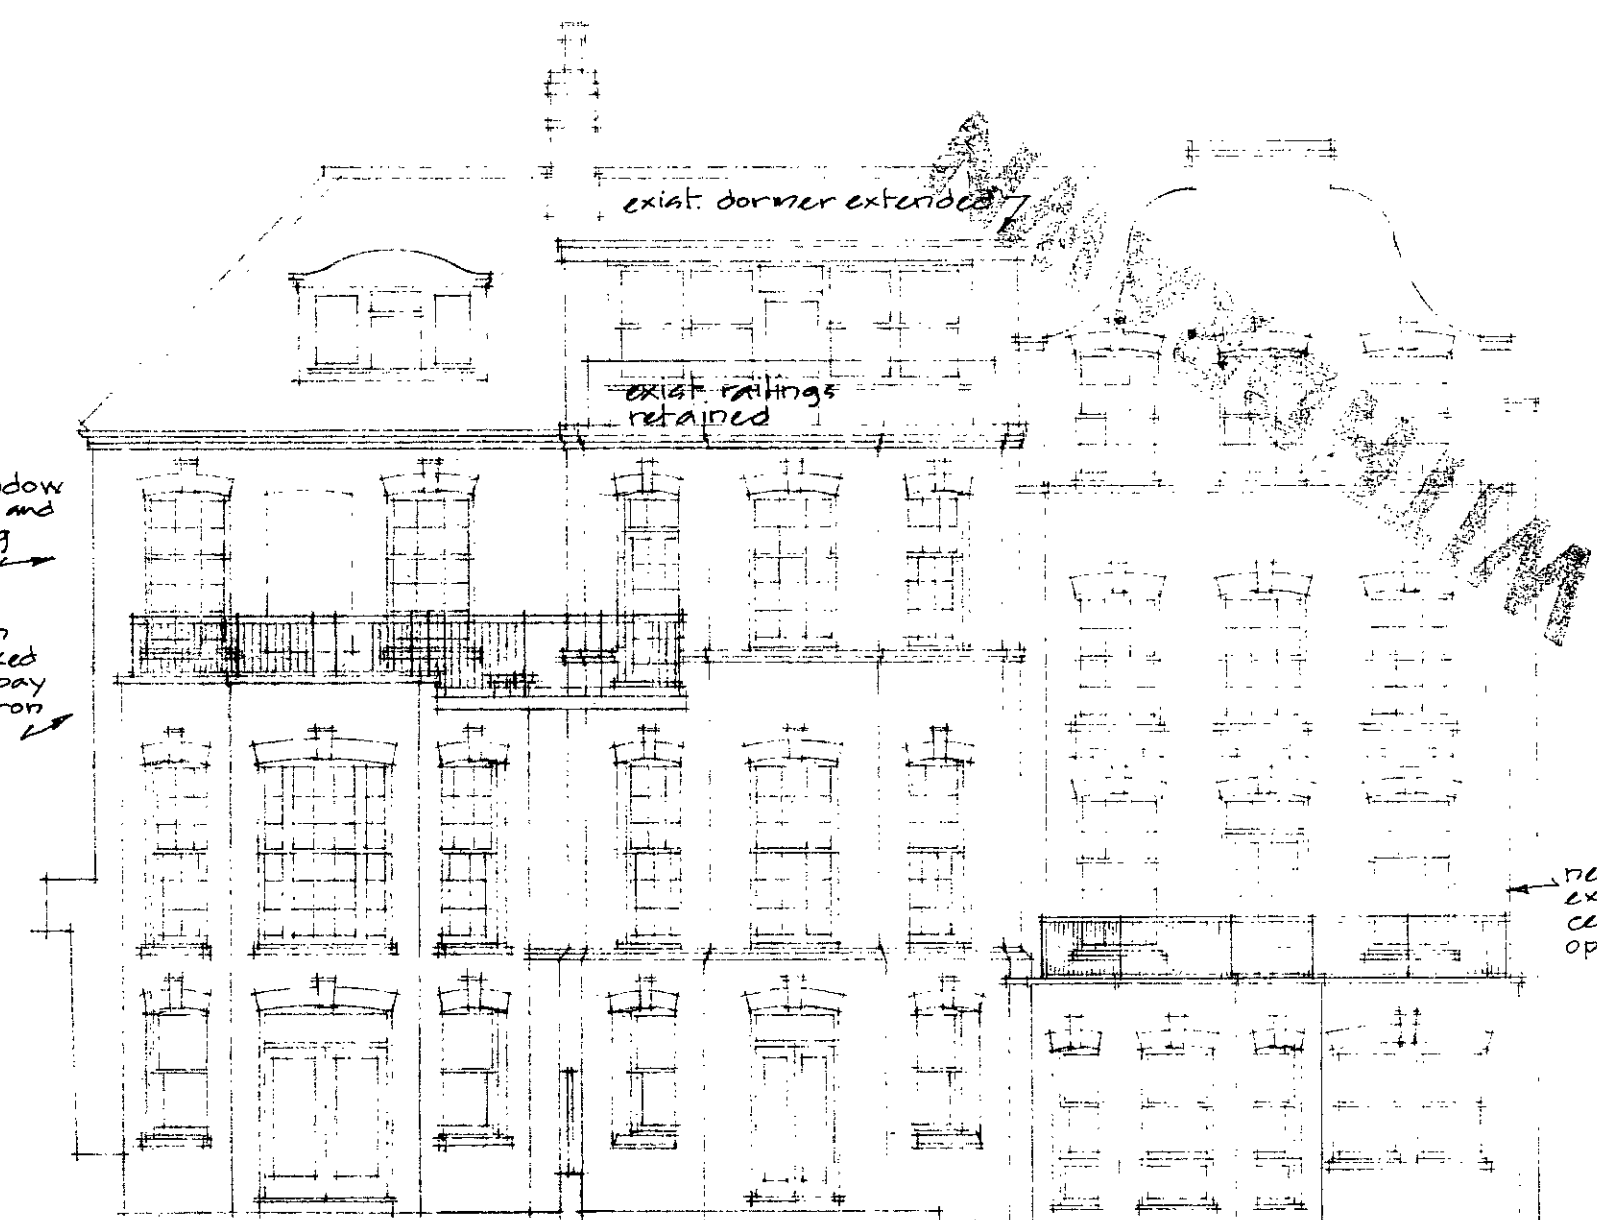

GARDEN Elev - West

180193.
5 Netherhall Gardens
Hampstead NW3.


PROPOSED
ALTERATIONS
to ELEVATIONS

1:100


NG1. 05.

TP9300089
SIMAT
SIMAT PROPERTIES LIMITED


3 LANDS END ELSTREE HERTS
WD6 3DL 081: 953 3852

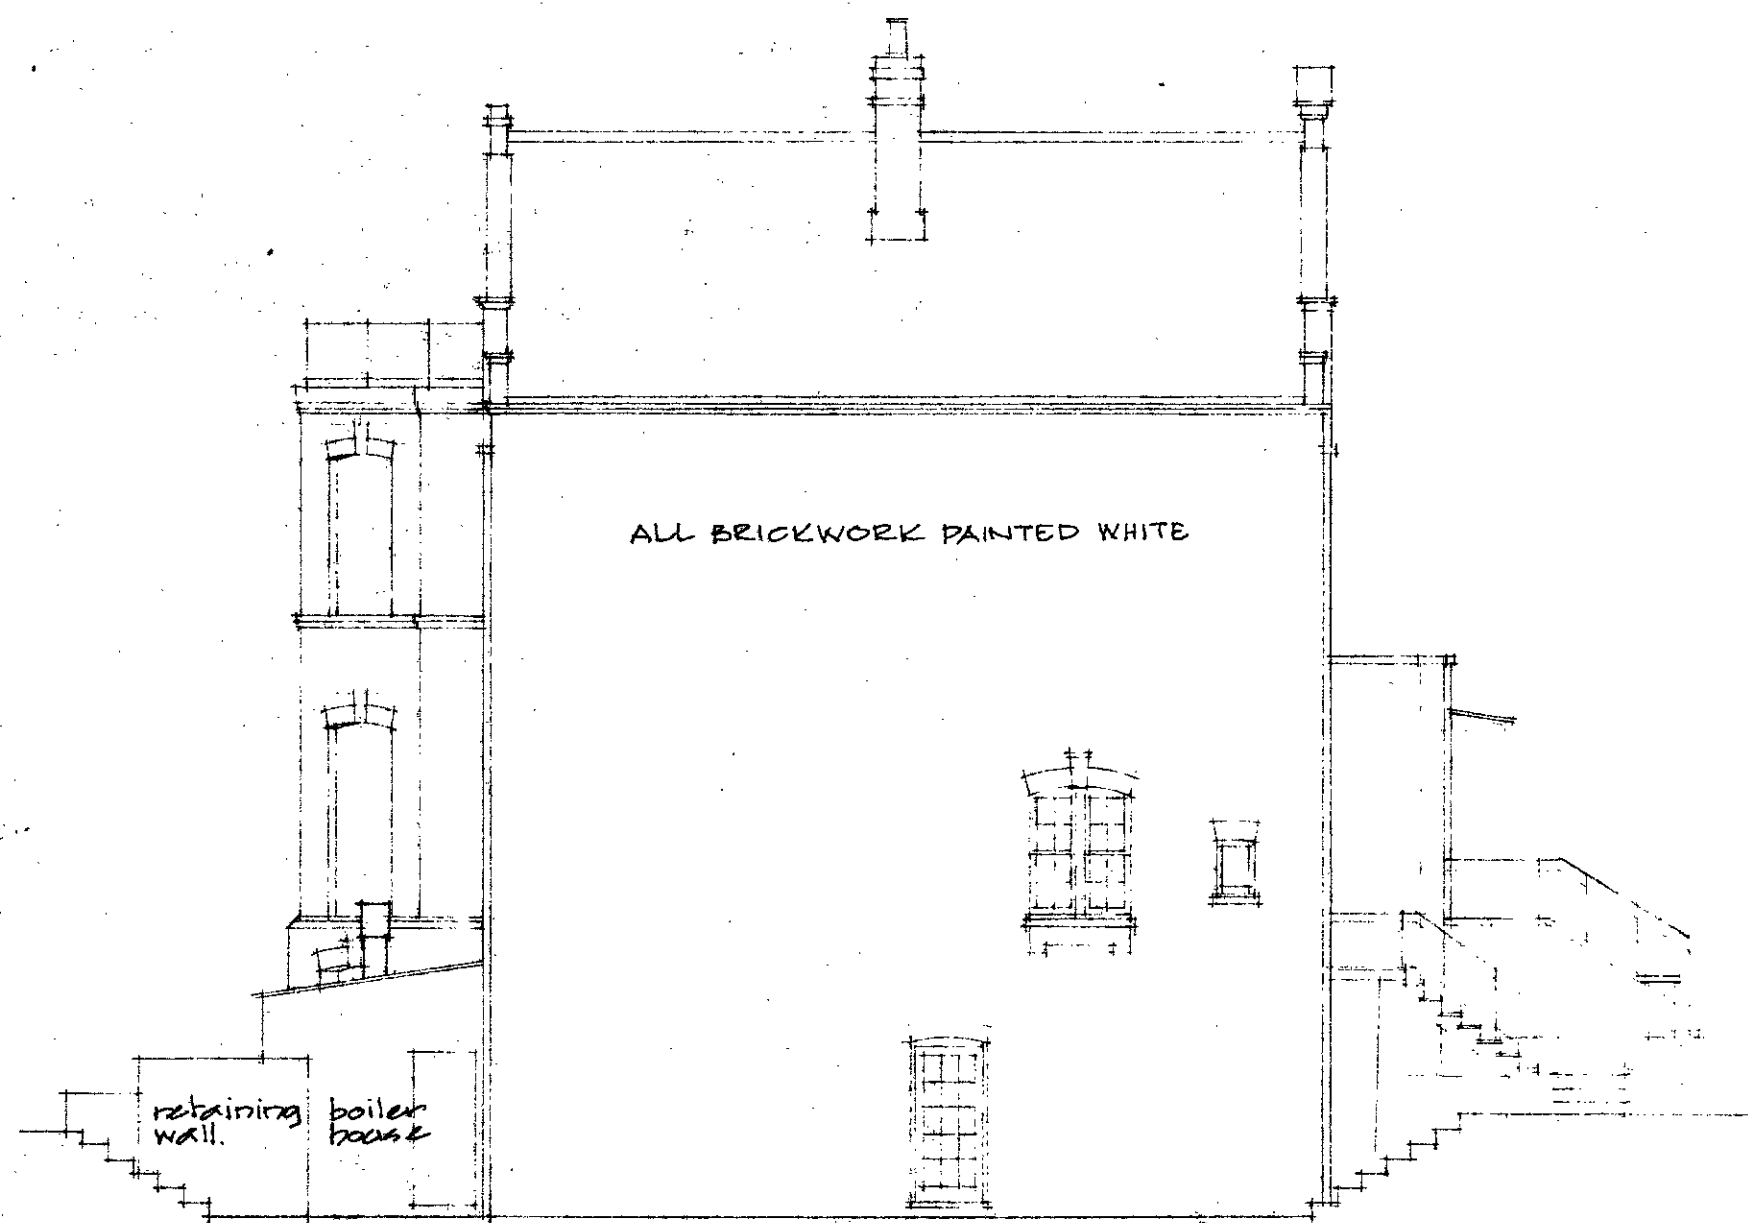

SOUTH ELEVATION

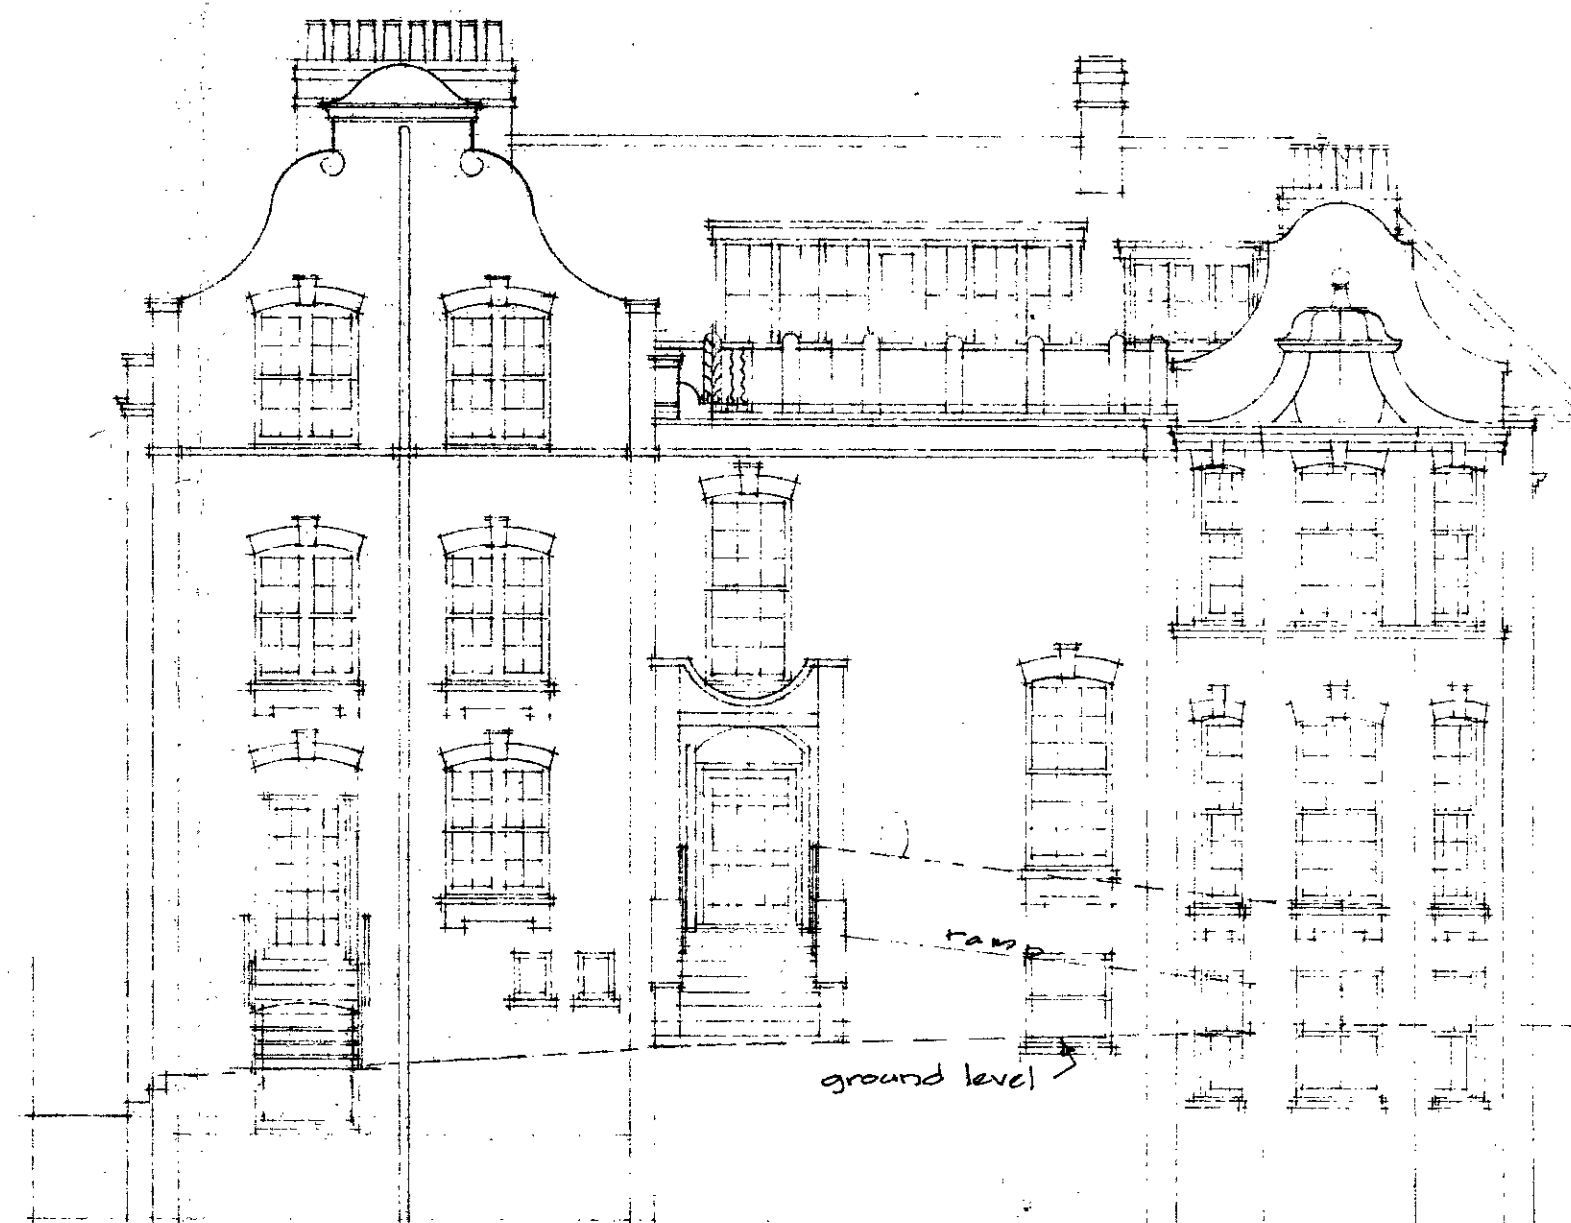

FRONT ELEVATION - East

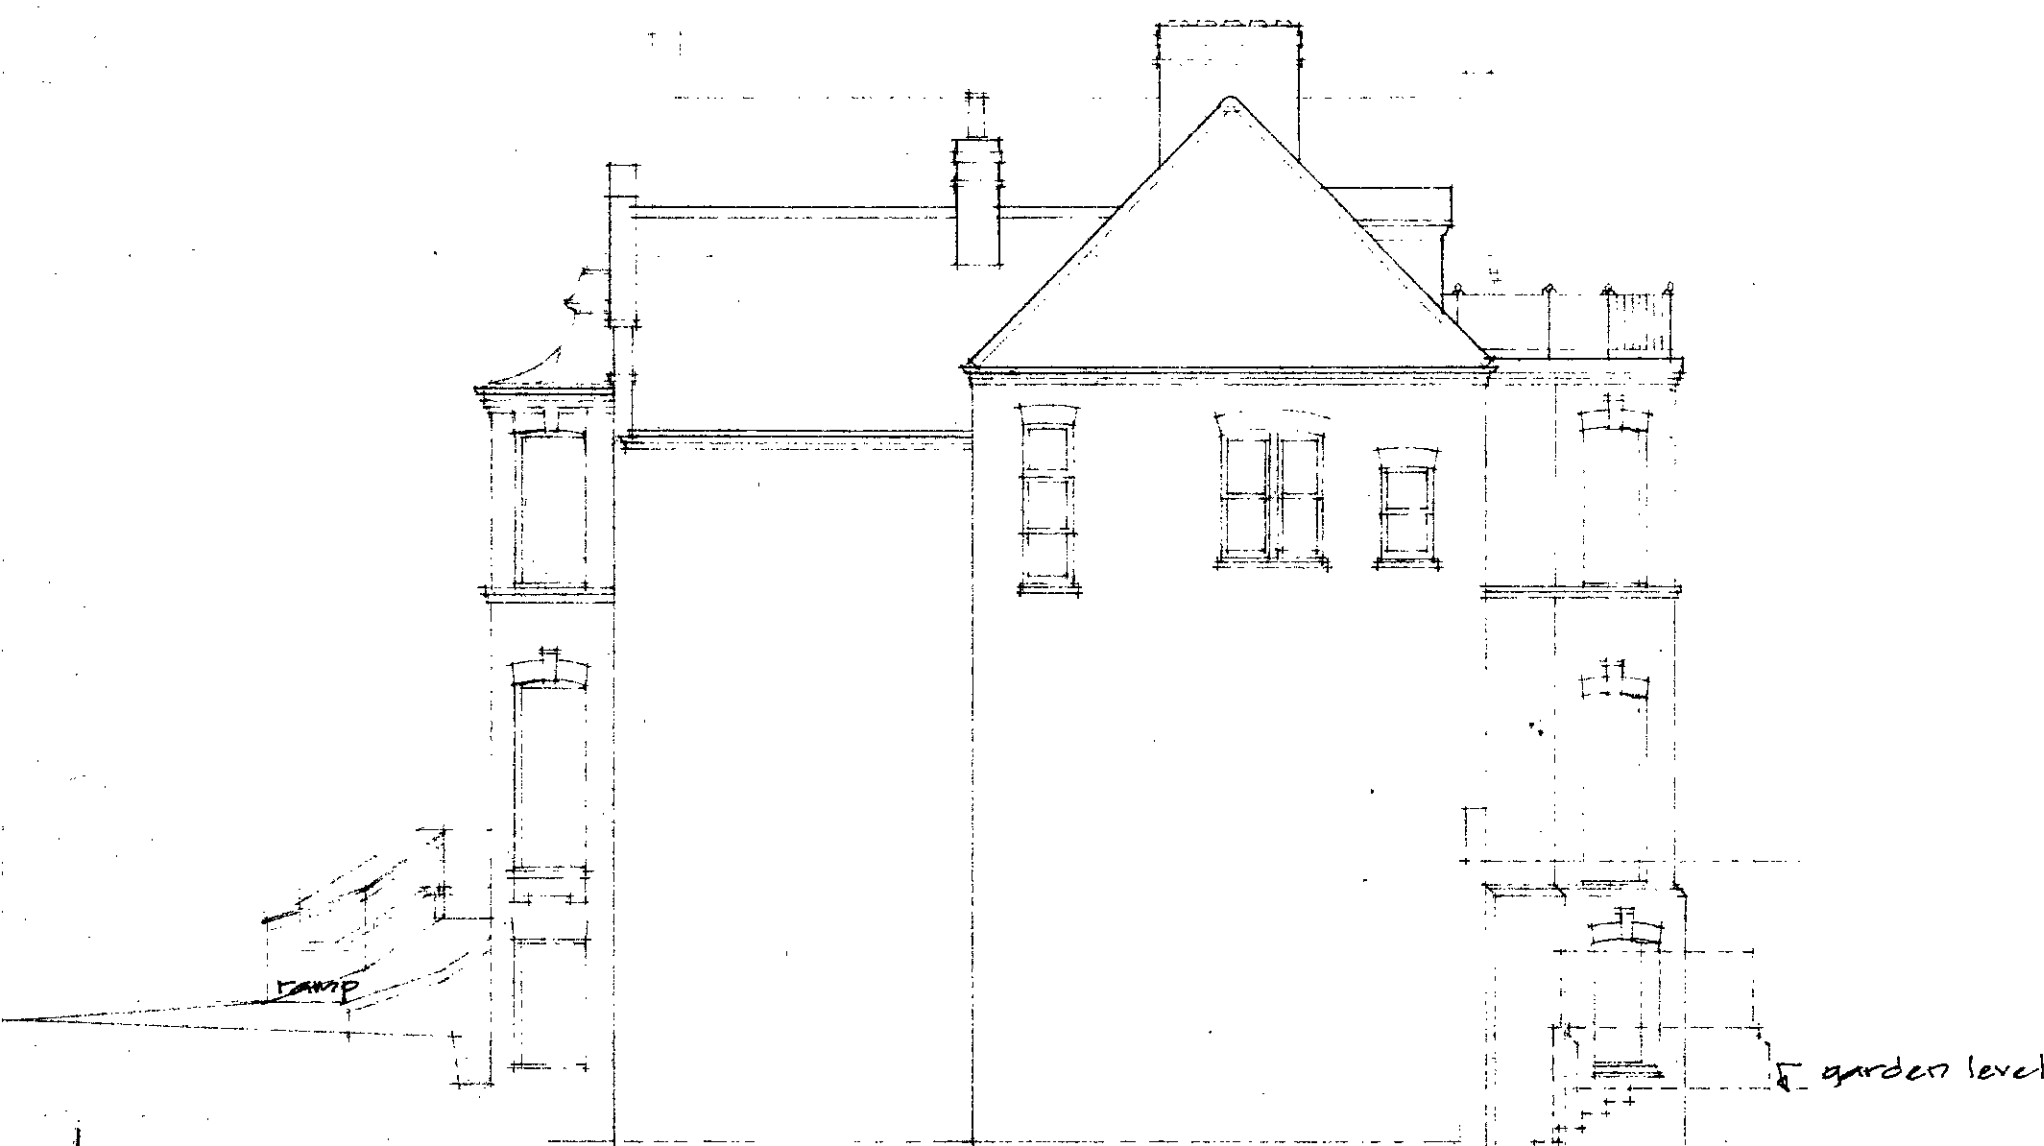

NORTH Elev.



GARDEN Elev. - West


120193
5 Netherhall Gardens
Hampstead NW3

ELEVATIONS
AS EXISTING.


1:100
NG1. 03.

TP9300089
SIMAT
SIMAT PROPERTIES LIMITED


3 LANDS END ELSTREE HERTS
WD6 3DL 081: 953 3852

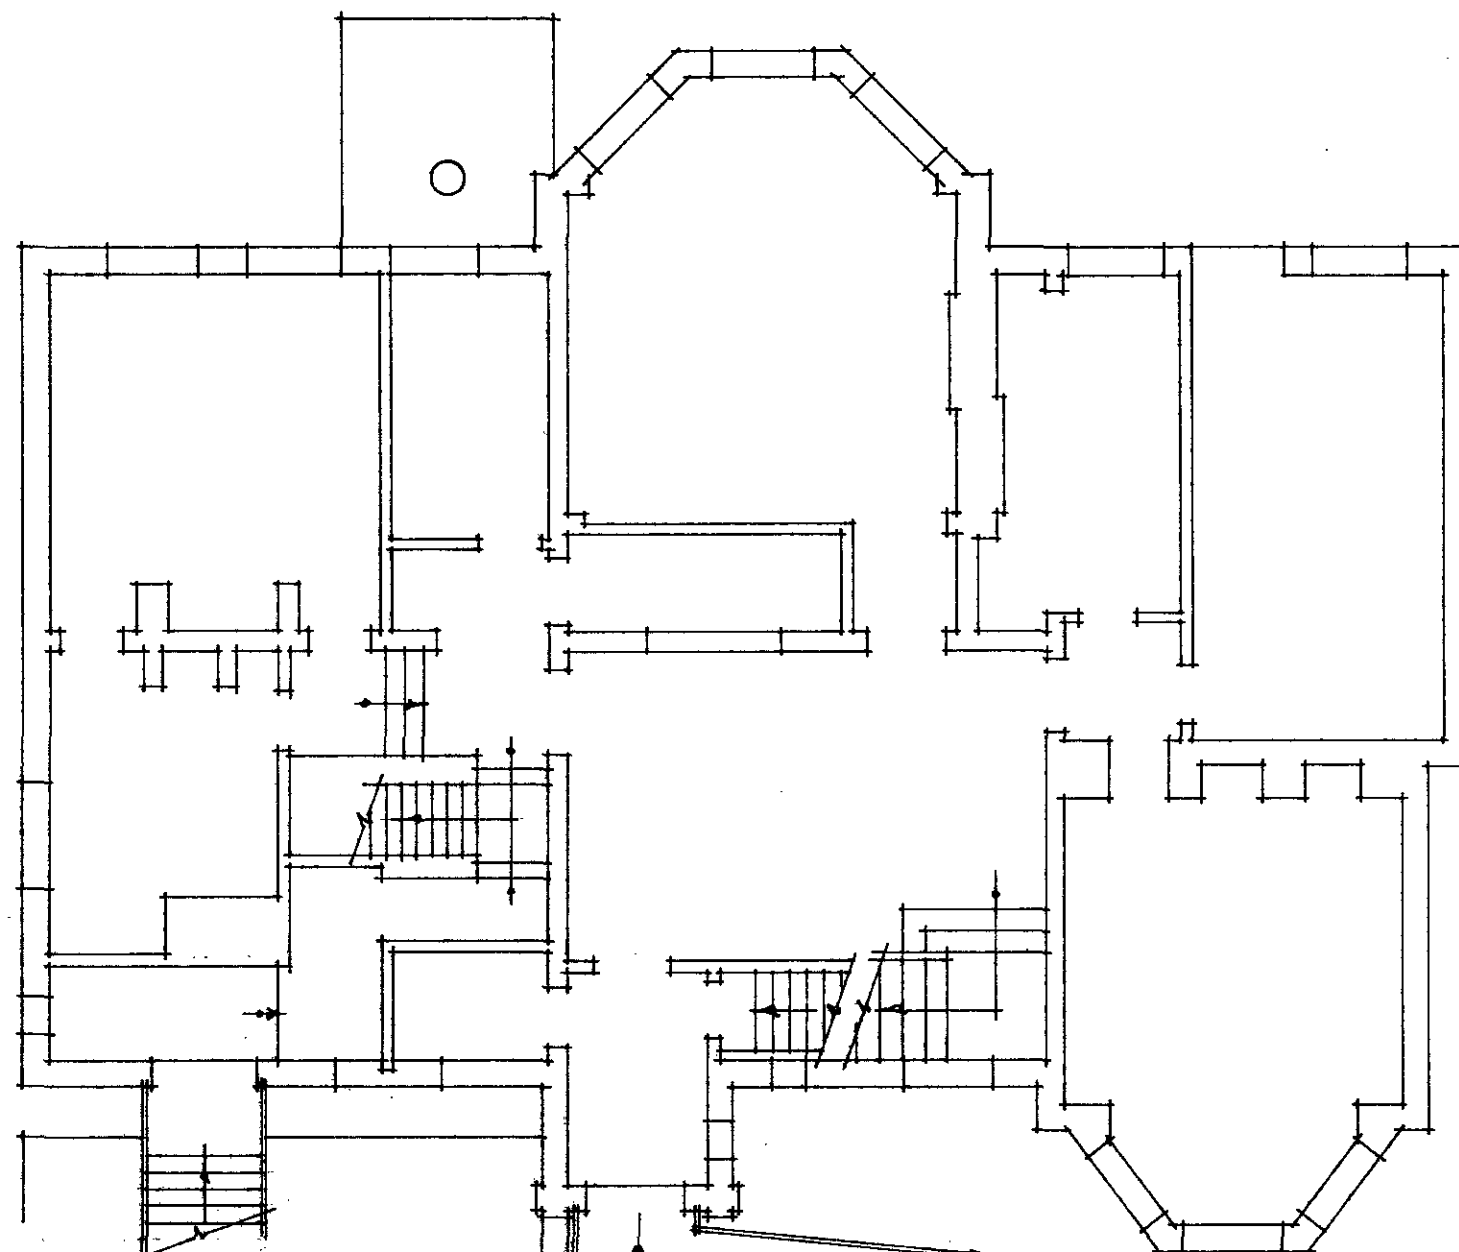


RAISED GROUND FLOOR

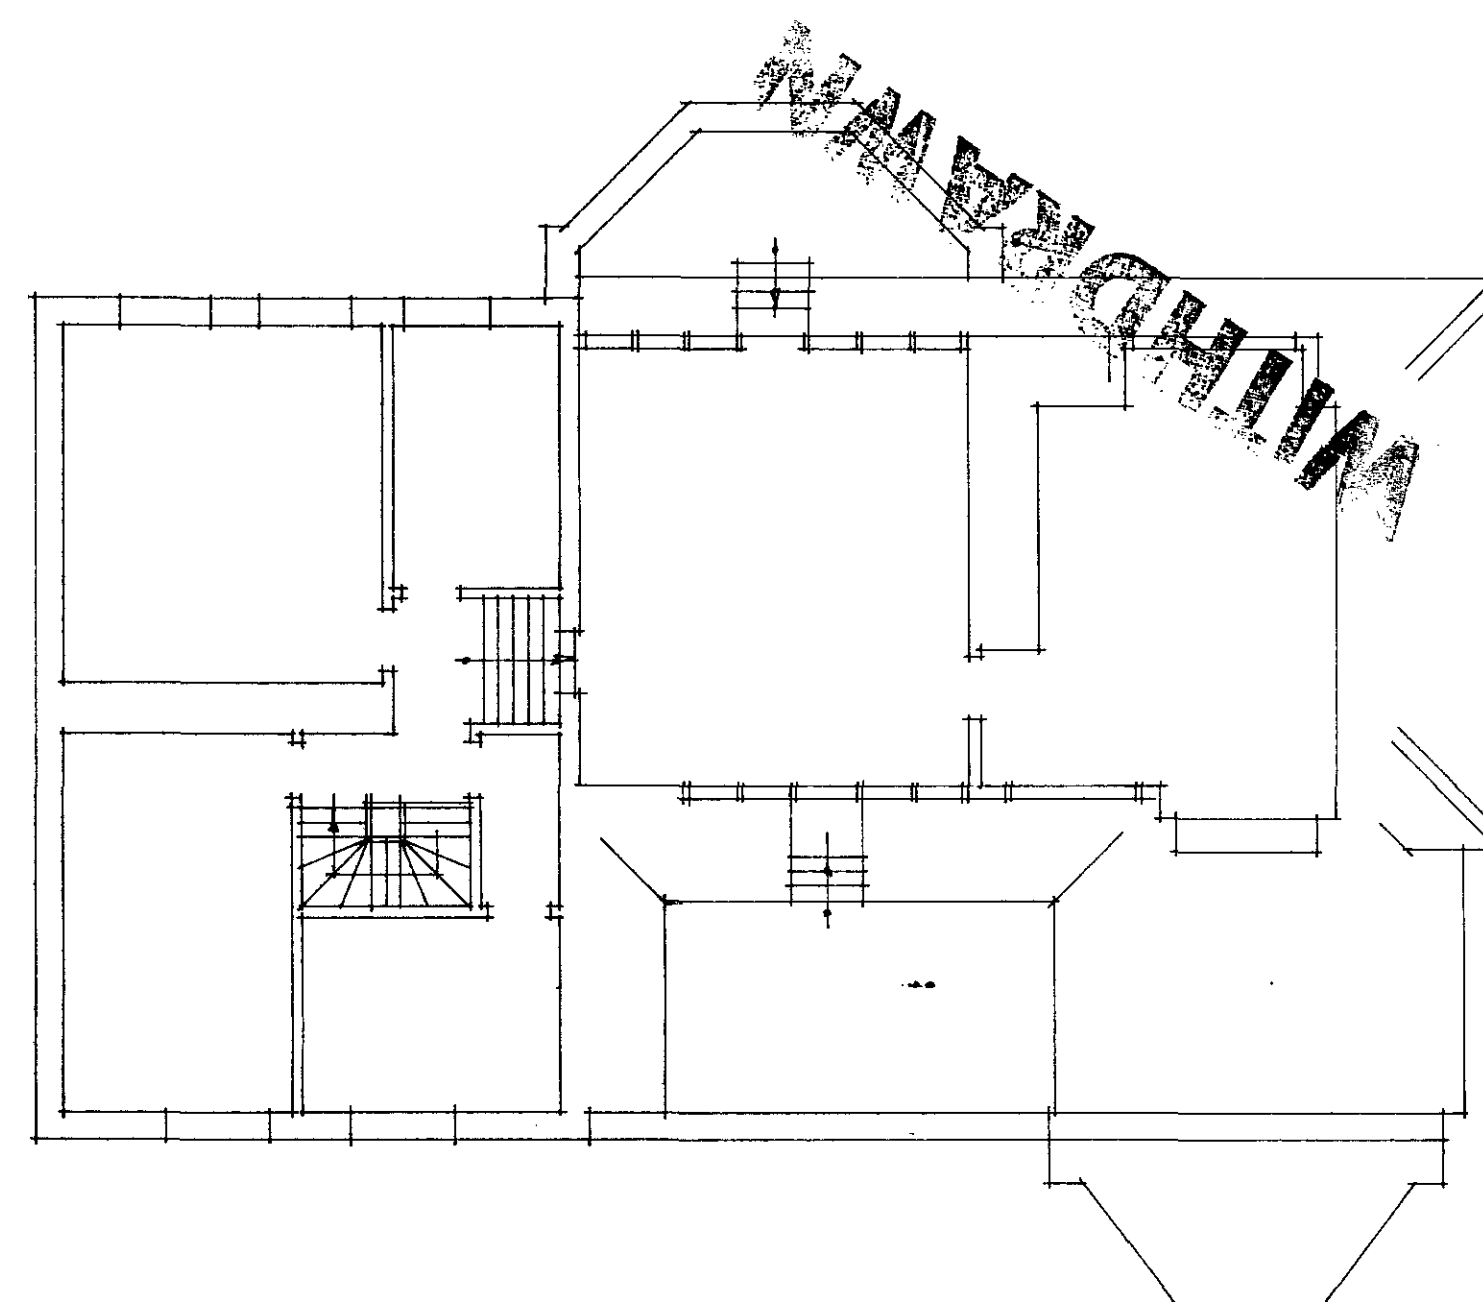

SECOND FLOOR

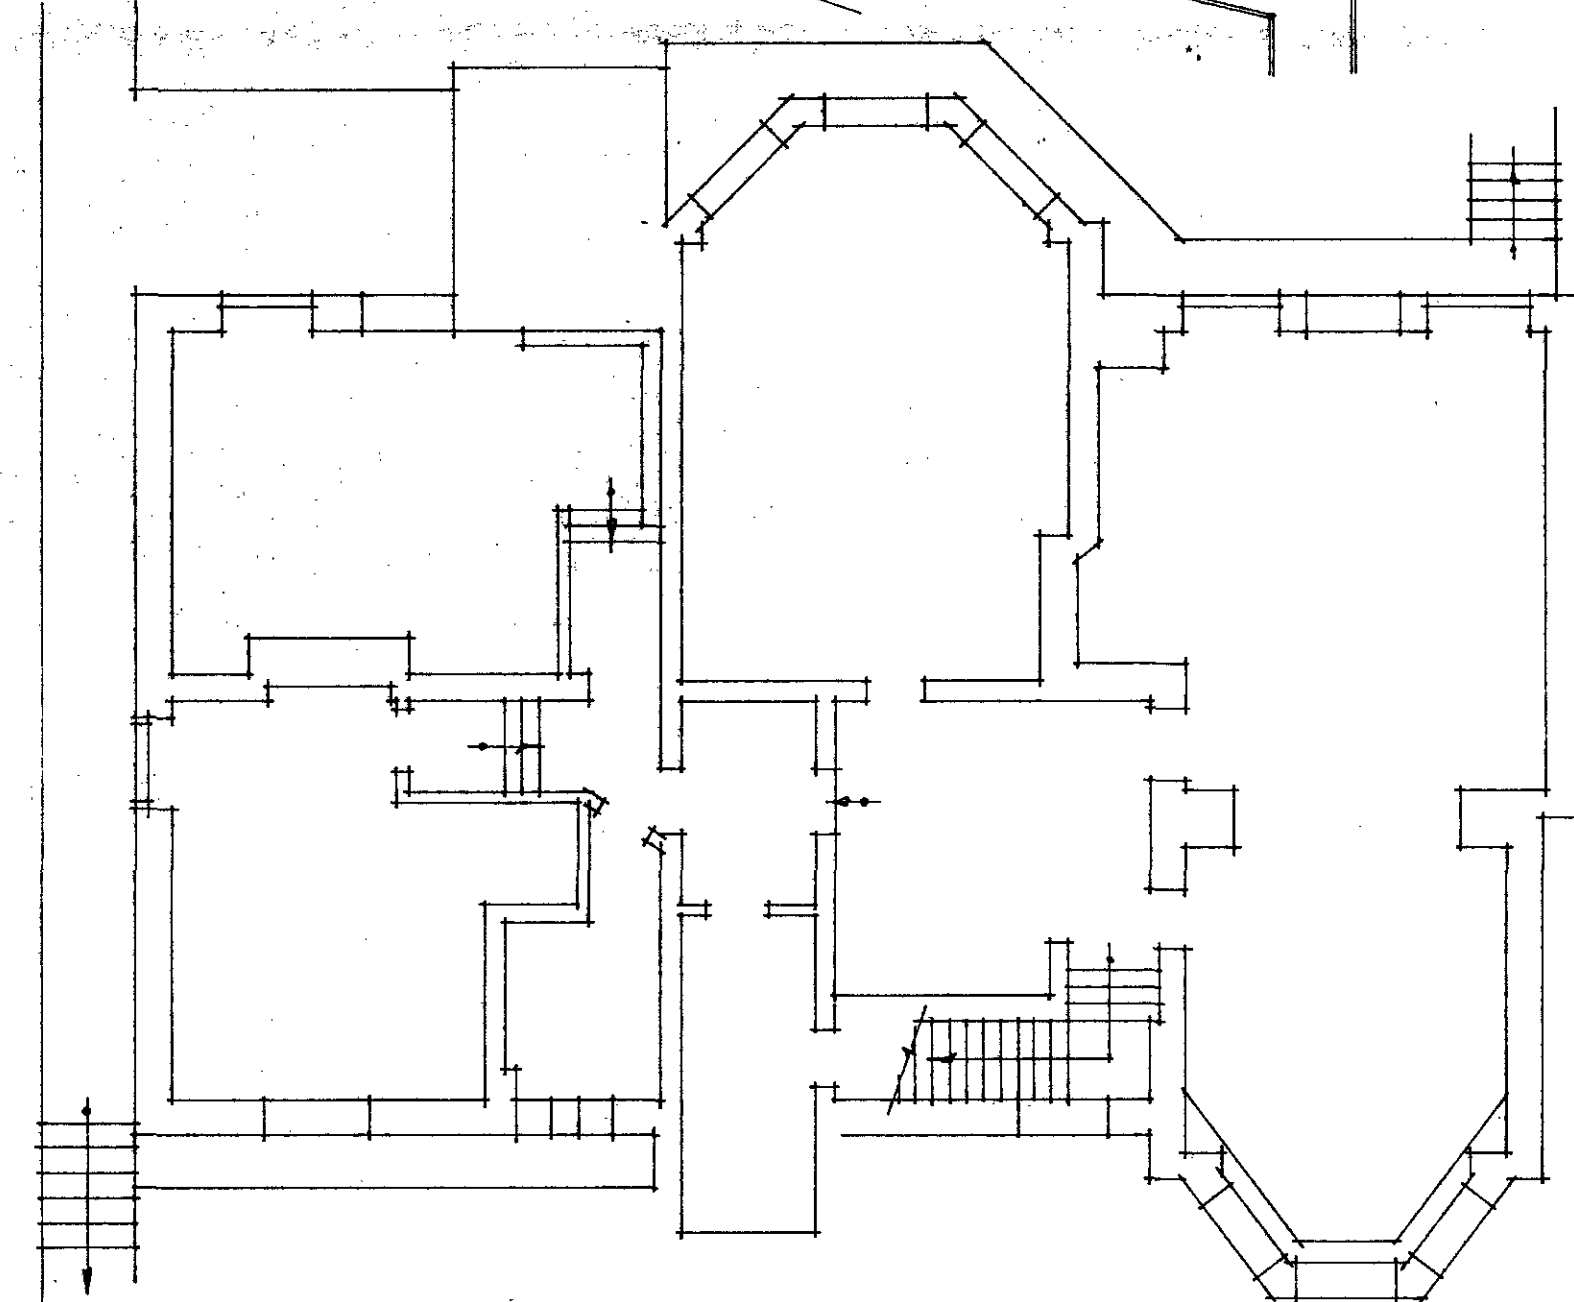

GARDEN FLOOR

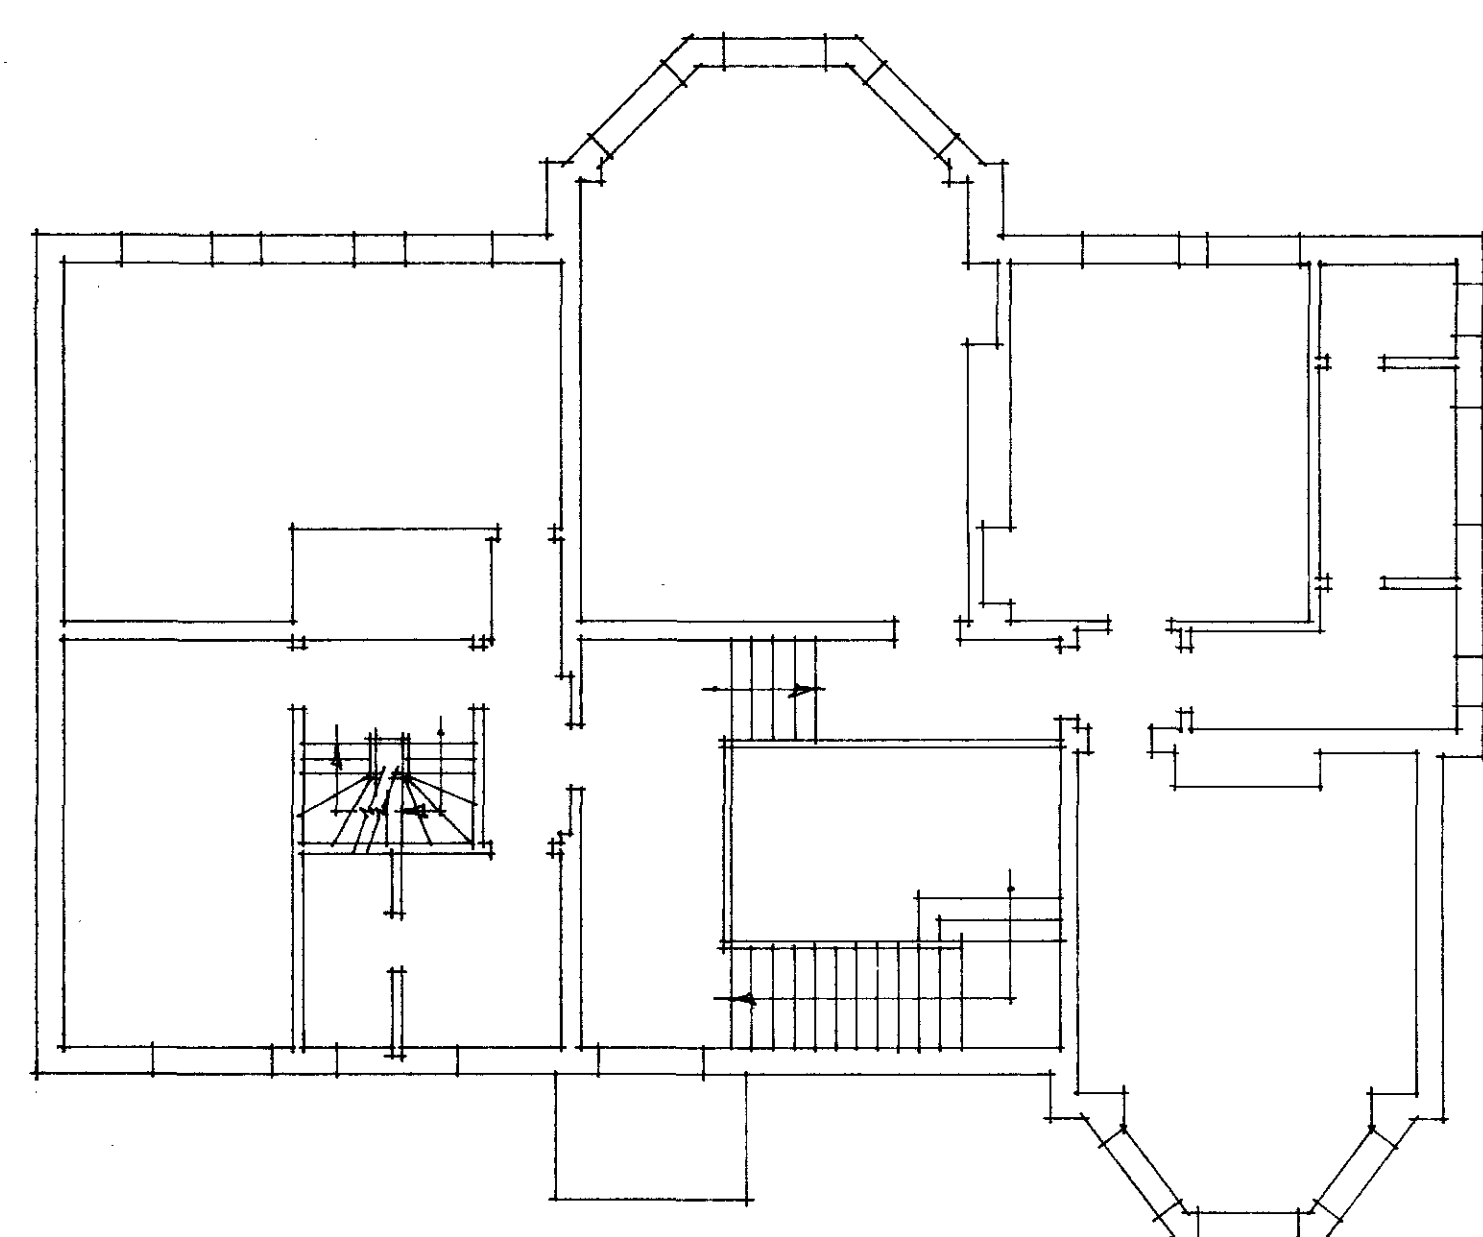

FIRST FLOOR

140193
5 Netherhall Gardens
Hampstead NW3.

FLOOR PLANS
AS EXISTING.


1:100

NG1. 02.


TP9300089

SIMAT
SIMAT PROPERTIES LIMITED

3 LANDS END ELSTREE HERTS
WD6 3DL 081: 953 3852

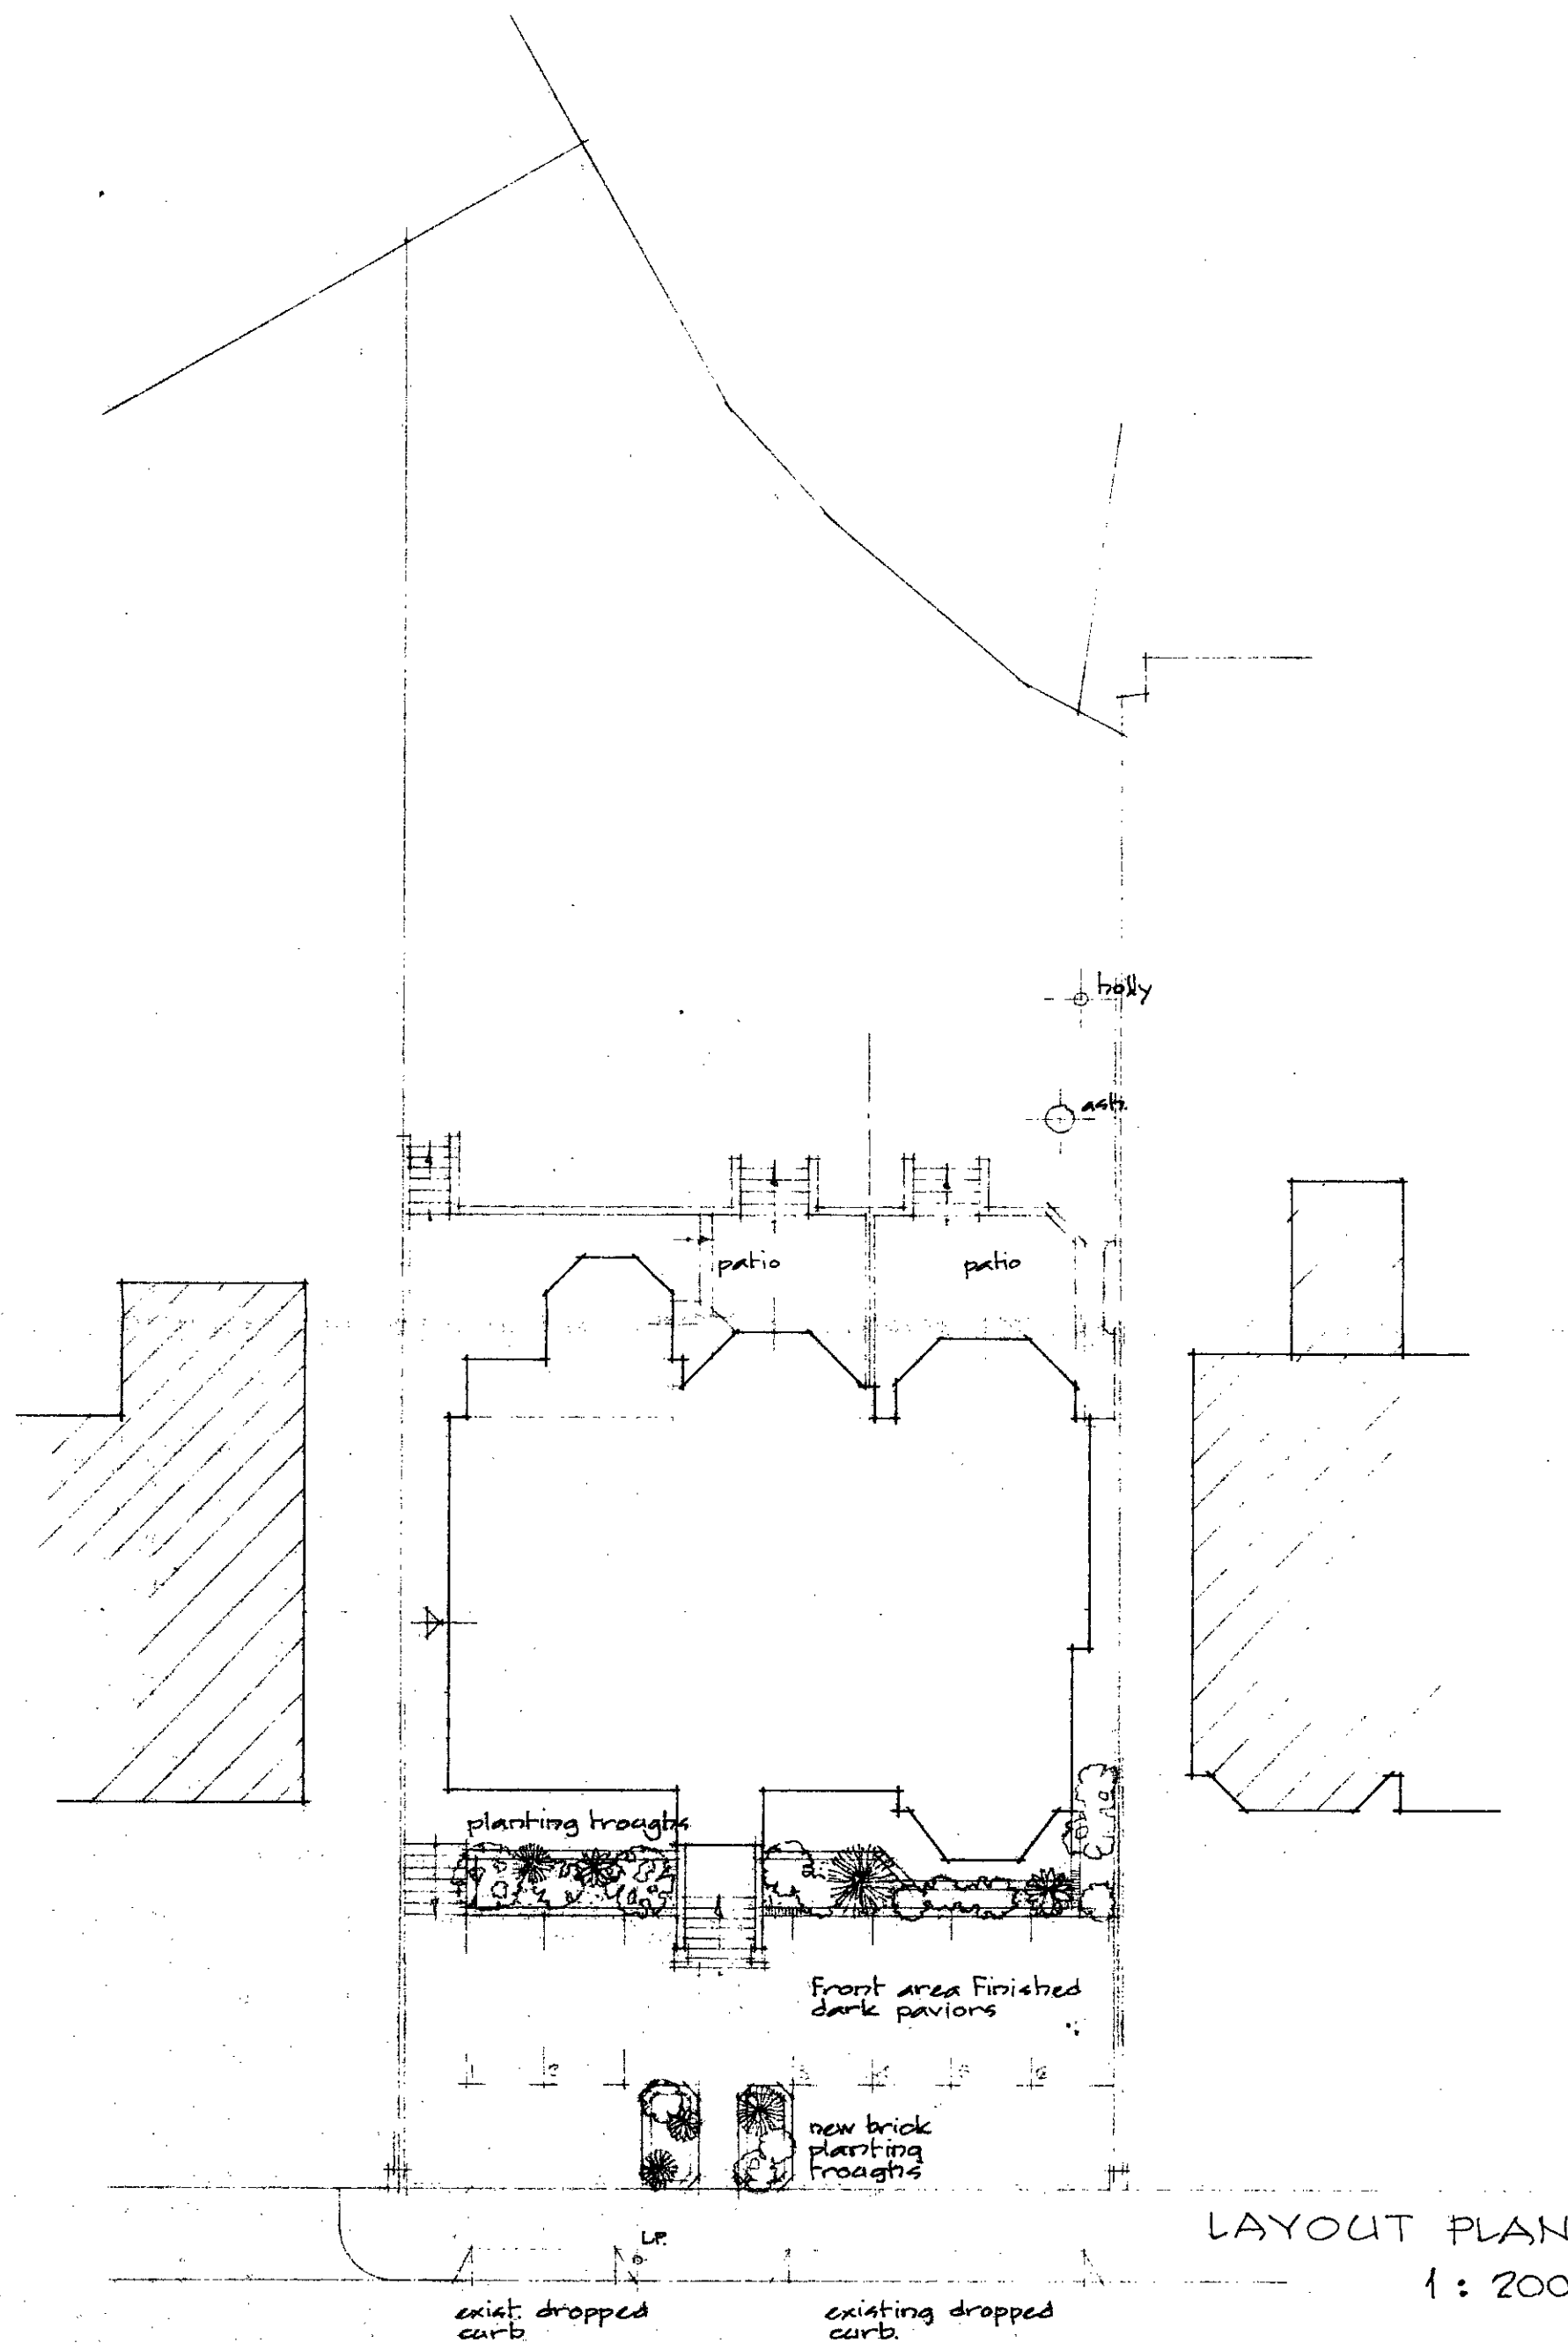

LAYOUT PLAN
1:200

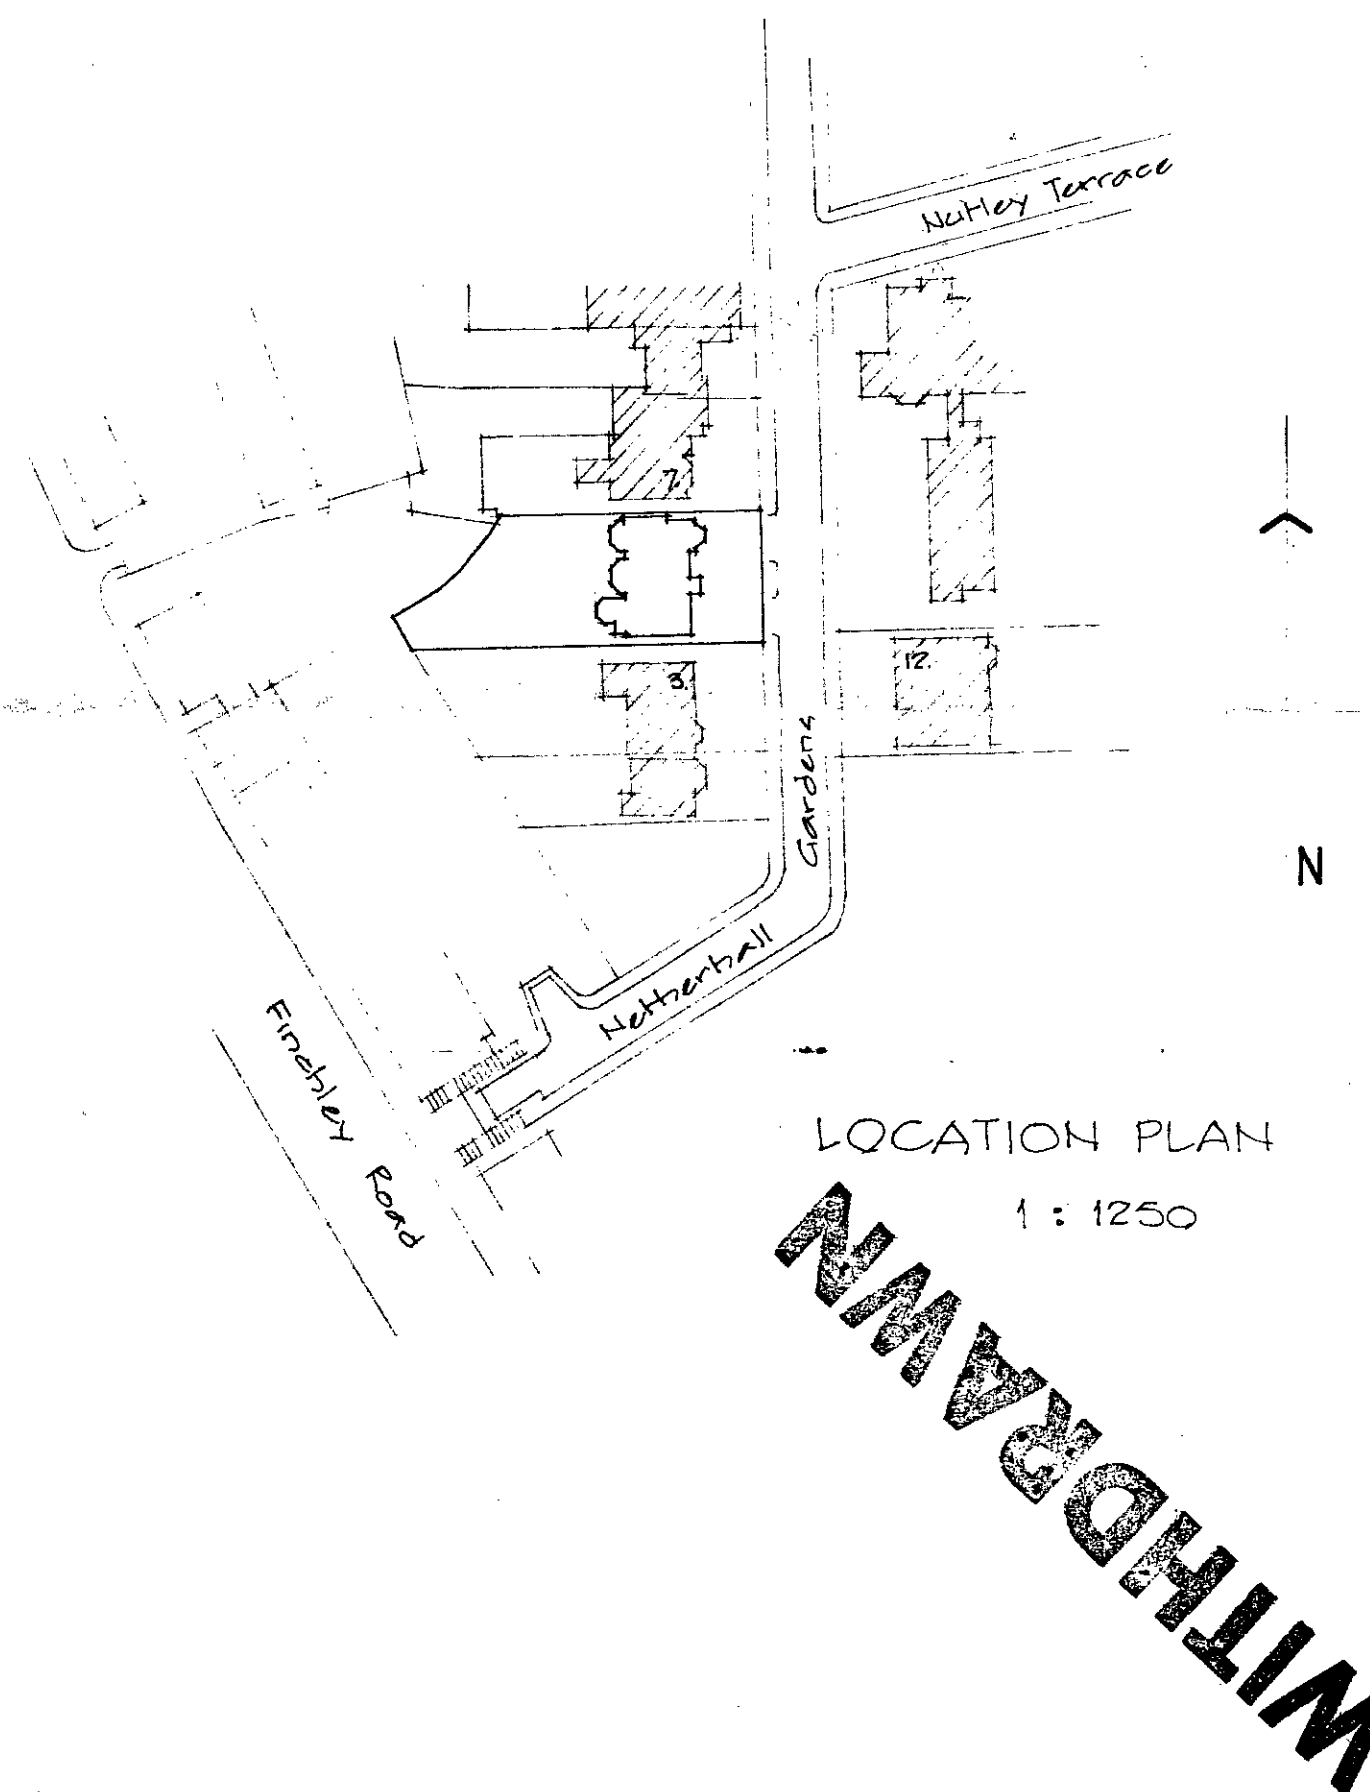

LOCATION PLAN
1:1250

190193
5 Netherhall Gardens
Hampstead NW3

LOCATION and
LAYOUT PLANS

1:1250 1:200

NG1. 01

TP9300089

SIMAT
SIMAT PROPERTIES LIMITED

3 LANDS END ELSTREE HERTS
WD6 3DL 081: 953 3852