

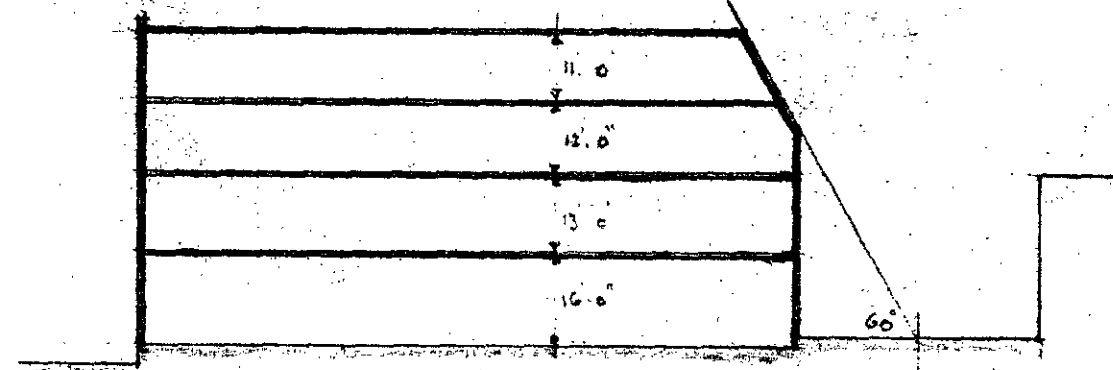


SECTION B-B

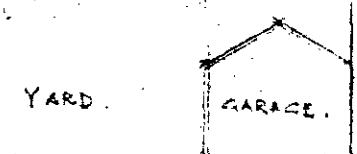

SECTION A-A

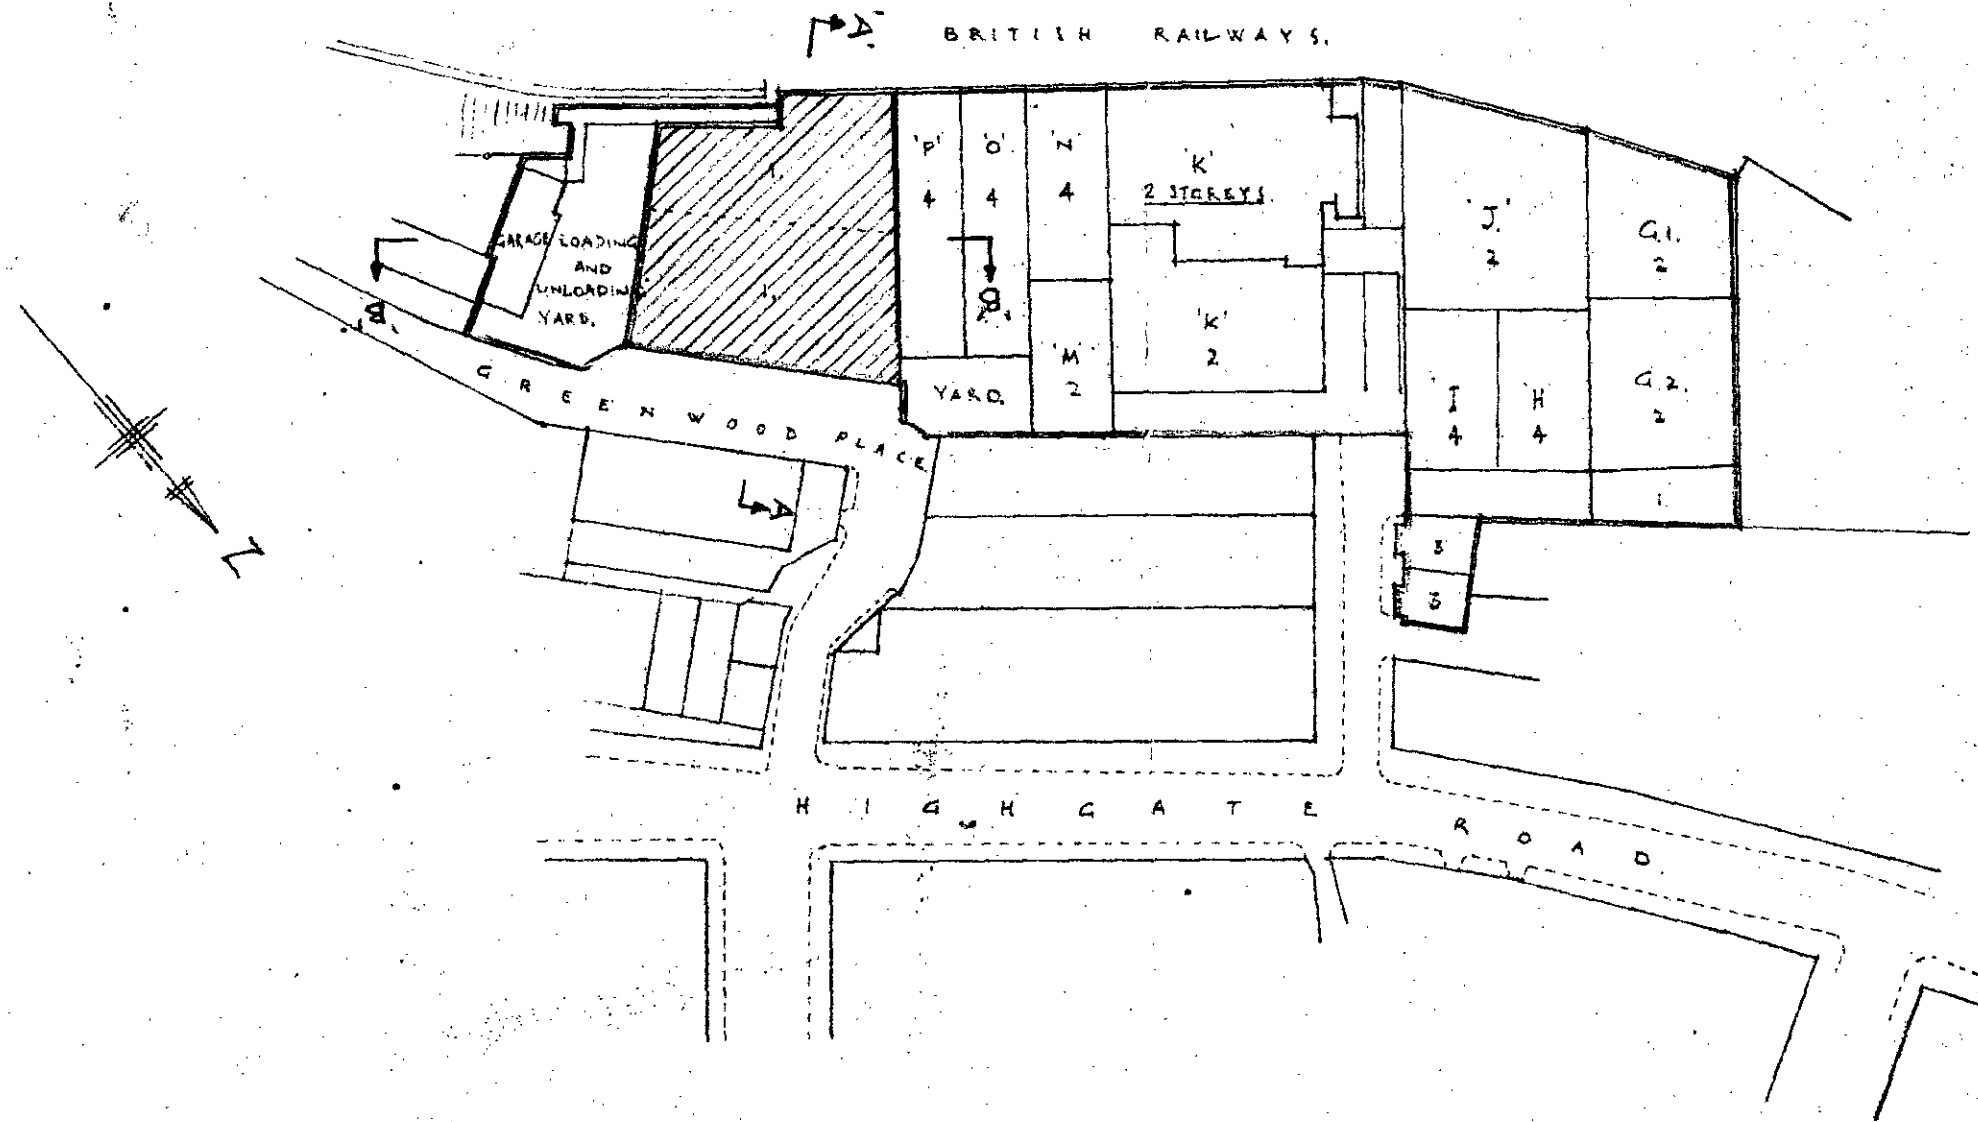

BLOCK PLAN

SCALE 88 FEET TO ONE INCH.

CONTACT LCC
9309
25 JUL 1963
ACKD

DRAWING No 63/7/4972
JULY 1963.
SCALE 88 FT & 32 FT TO 1 INCH.

MESSRS GREENWOOD INVESTMENTS LTD.
PROPOSED REBUILDING OF ONE STOREY WITH ADDITION
OF THREE UPPER STOREYS.

LEONARD ALLEN, F.I.A.A.
EAGLE HOUSE,
109 JERMYN ST. S.W. 1.