


52 LEVERTON STREET, KENTISH TOWN, LONDON NW5

GF/52/LS/4

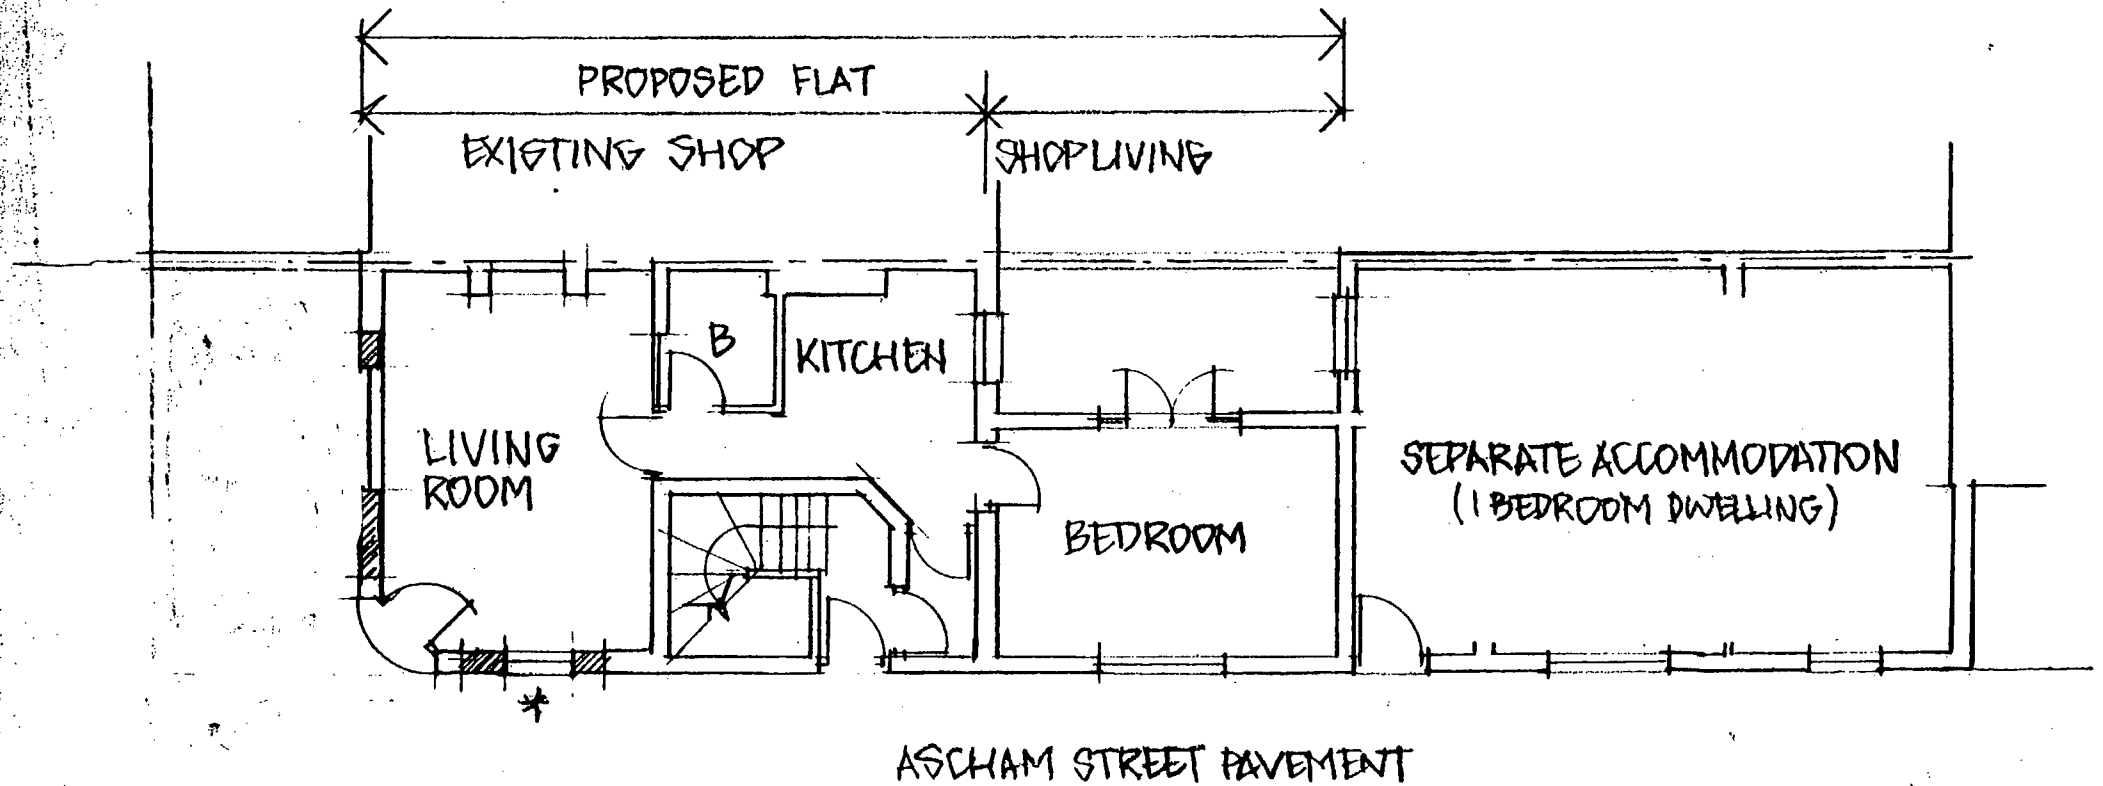

* NEW SASH WINDOWS AS TO FLOORS ABOVE,
INSERTED IN BRICKED-UP SHOP WINDOW OPENINGS.
(BKWK. RENDERED & PAINTED TO MATCH ADJOINING)

9401191R1

~~9401190~~

SITE PLAN
1:100
JULY 1994