

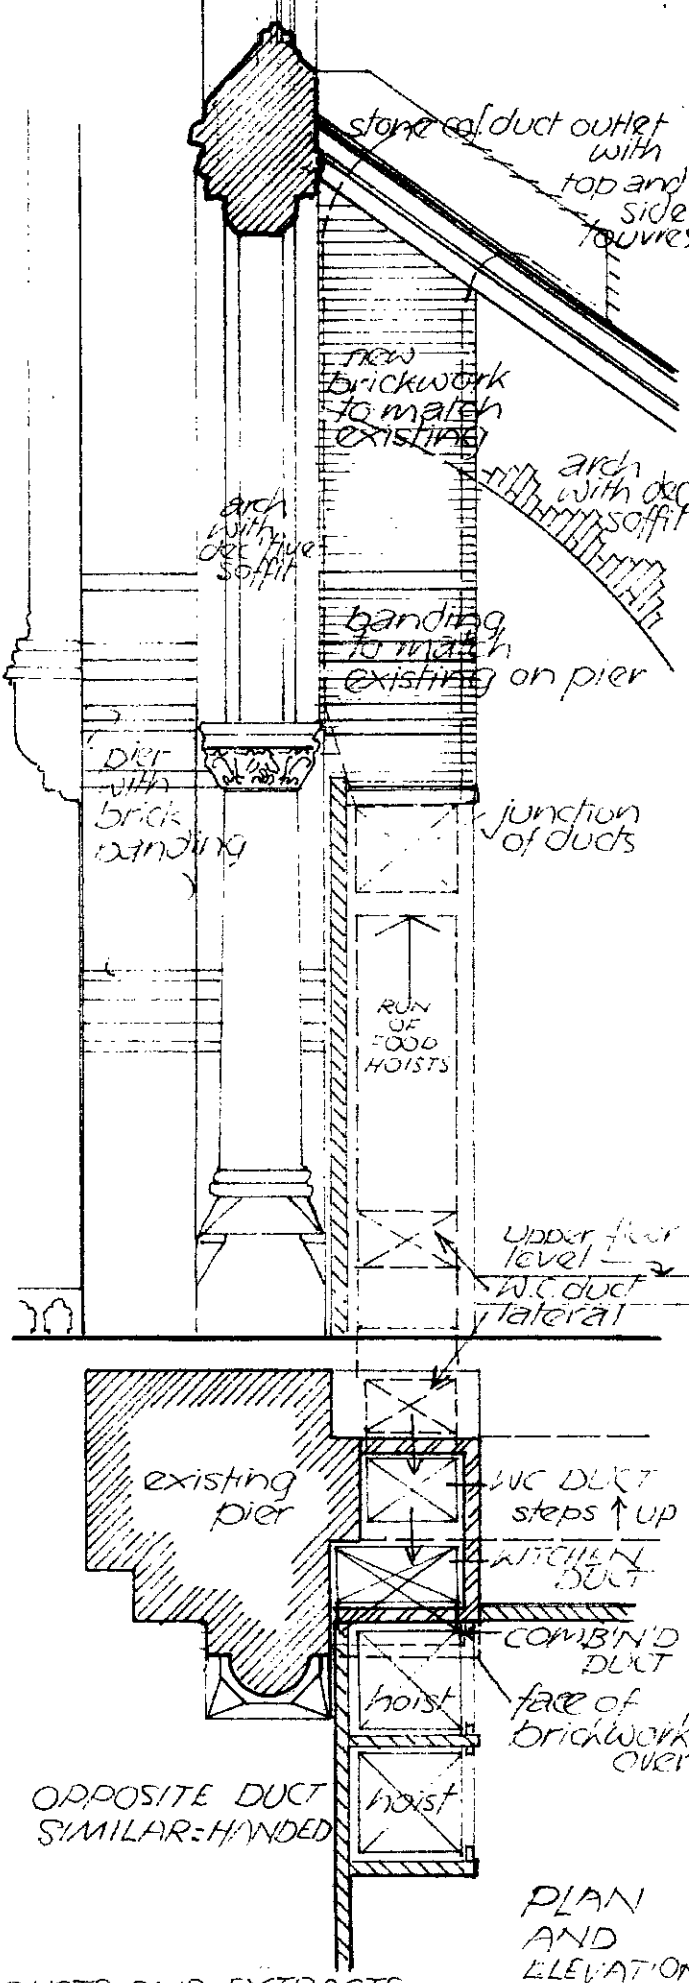
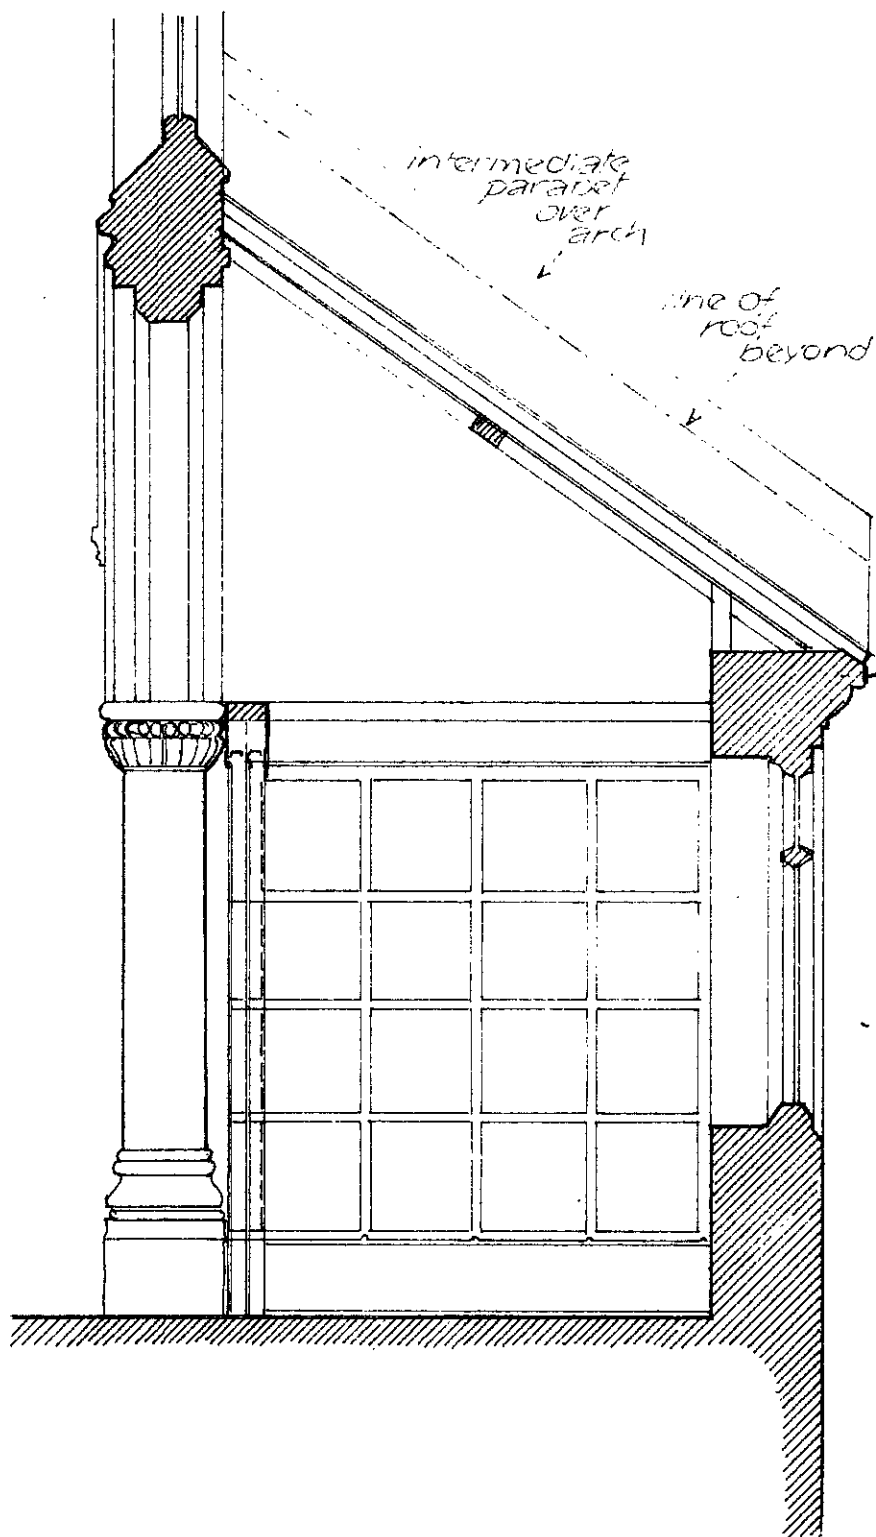


job no	drawing no	revision

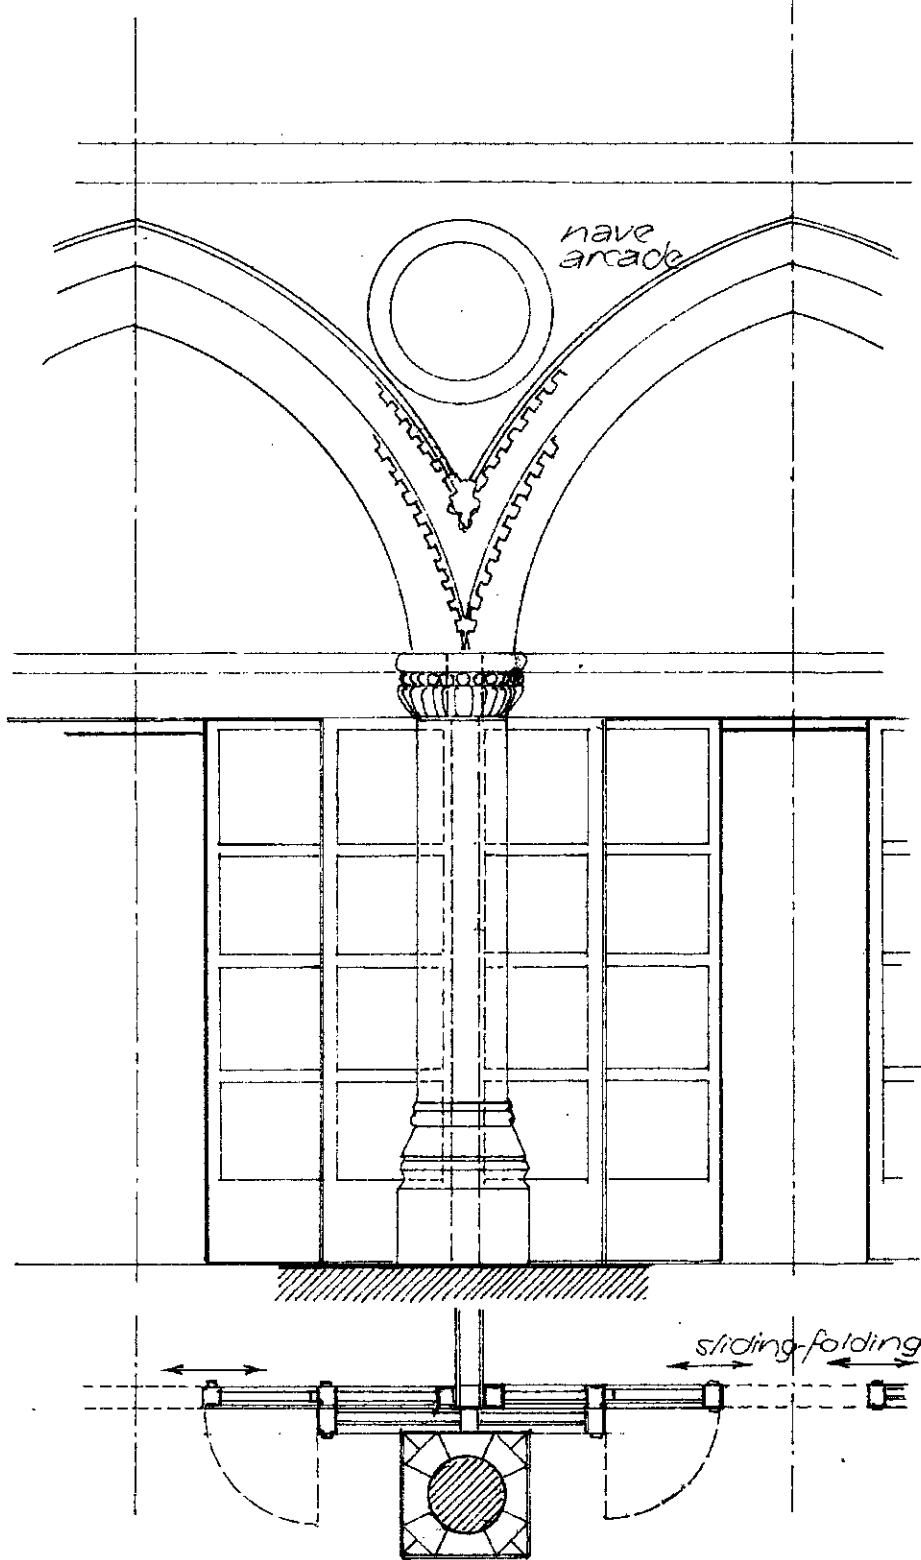

TYPICAL DETAILS OF PARTITIONS AND DUCT CASINGS
scale 1:50

NOTE ON DUCTS AND EXTRACTS
In basement air is admitted via windows
Thence it moves via circulation areas to
W.C.s and kitchens to be extracted into
separate ducts which rise through the
floor. W.C. duct moves laterally twice to
join kitchen at hoist top level where
ducts combine. Brick casing matches existing.

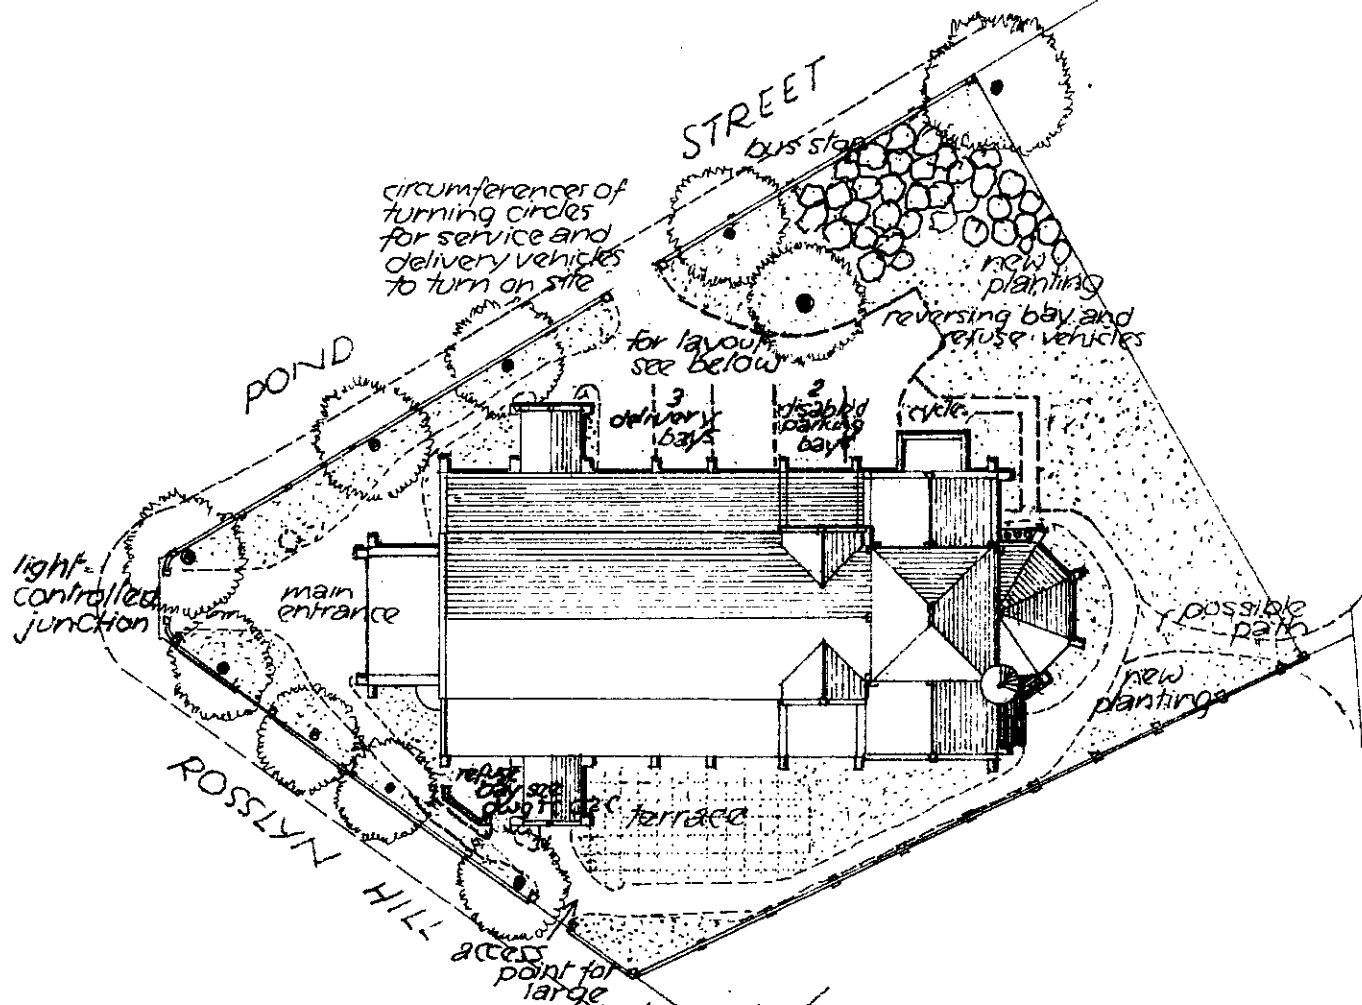


BLOCK PLAN 1:500 ABOVE LOCATION PLAN 1:1250 ABOVE

PARKING PLAN 1:200 BELOW

the architectural and planning partnership		
client	TEN CORPORATION	
job	SAINT STEPHEN'S ROSSLYN HILL	
drawing	LOCATION • LAYOUT • BLOCK AND DETAILS	
date	scale	drawn by
94/95	1:50, 1:200, 1:1250	M
job no	drawing no	revision
	TC 01	C

9470383/R2
9401926/R2

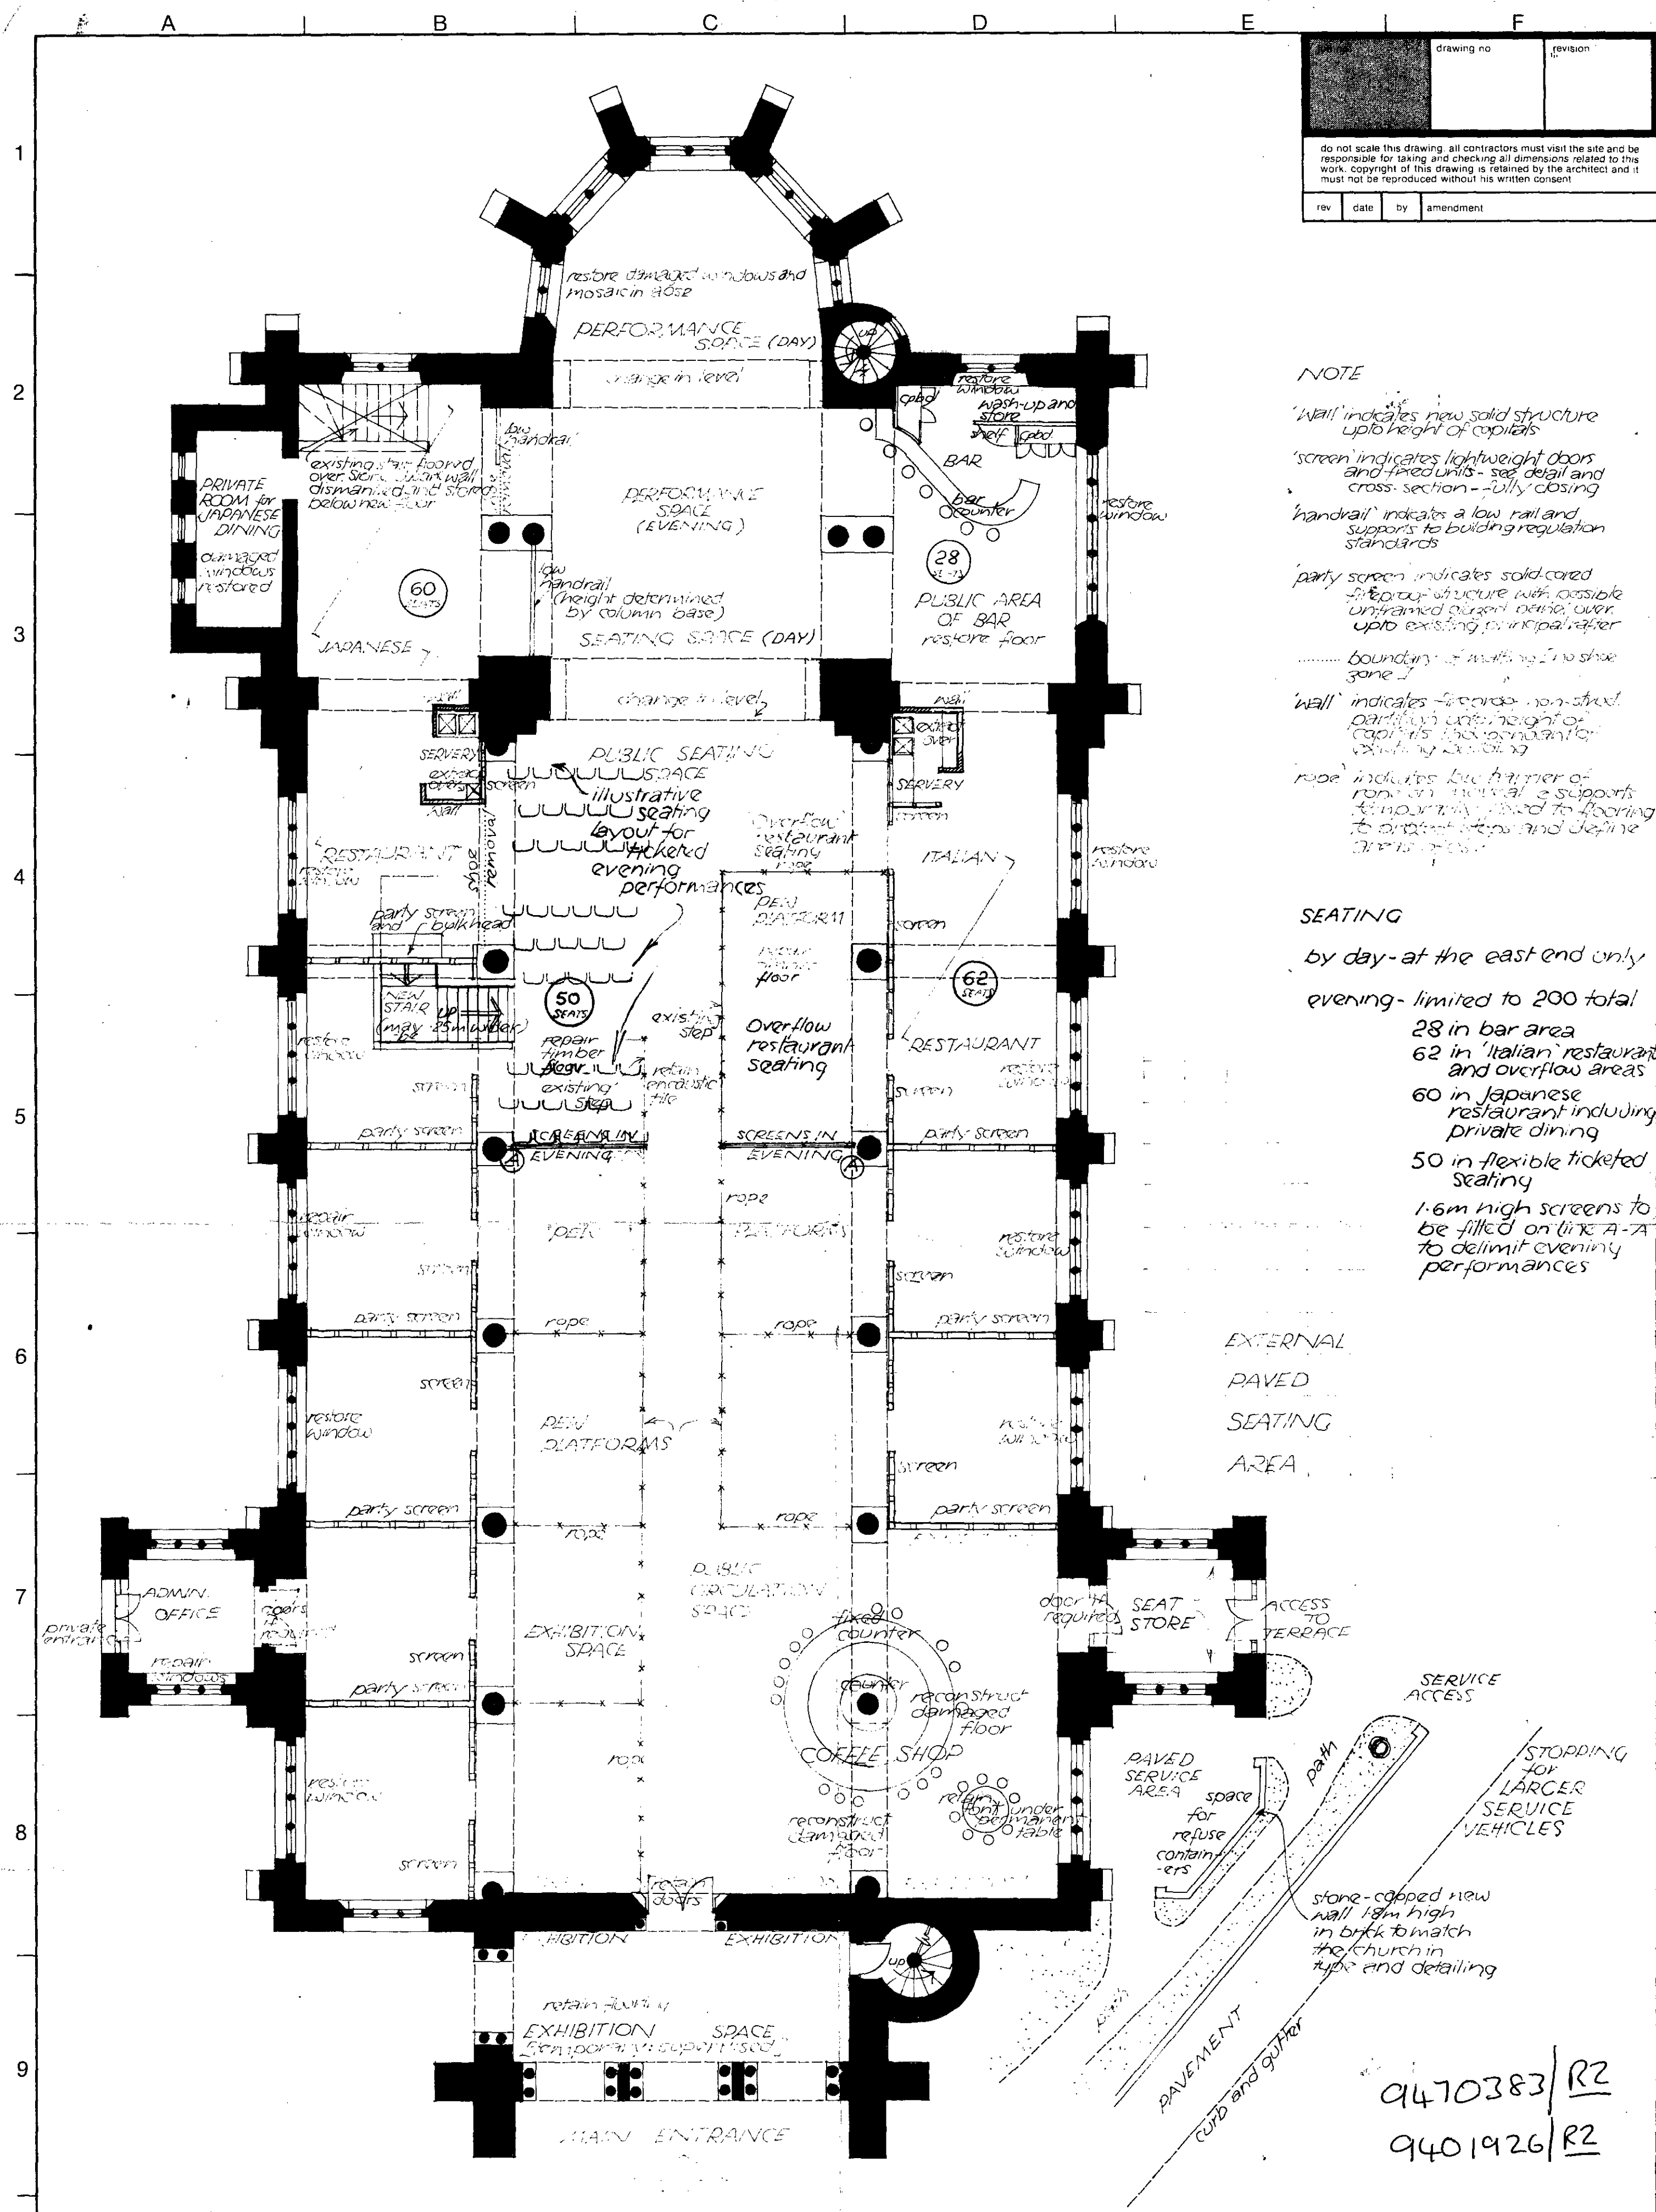

app

THE ARCHITECTURAL AND PLANNING PARTNERSHIP

client

TEN CORPORATION

job

SAINT STEPHENS
ROSSLYN HILL

drawing

PRINCIPAL FLOOR

date

1994-5

scale

1:100

drawn by

checked

job no.

drawing no.

TC 02

revision

C

ARTWORKER P