

ATTN: MR. I. PESTEL
PLANNING DEPT.

YOUR REF. CARE FILE NO. F12/12/9
PL/9501318

APEX PLUS LTD


18, FAULKLAND ROAD, NW5

SHEET
1A.



AMENDED DRAWING: SHOWING!

A/ FULL HEIGHT BRICK WALL

B/ REDUCED LENGTH AS REQUESTED.

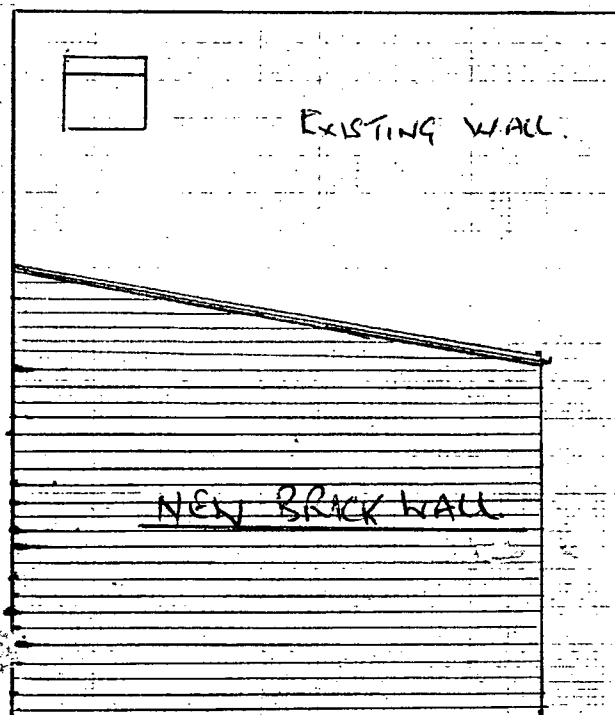

SIDE ELEVATION

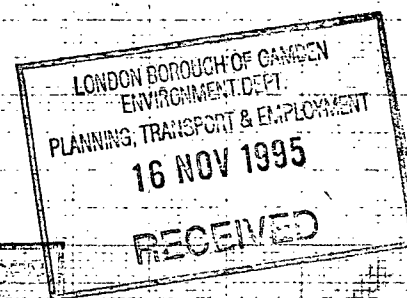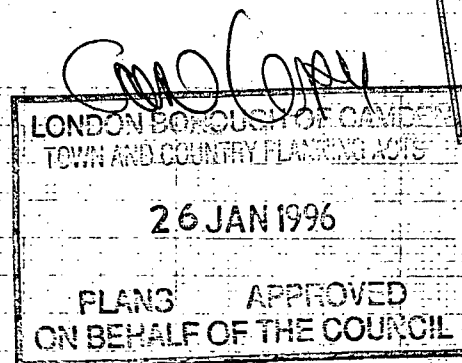

9501318R1


SCALE 1:50

YOUR REF. PL/9501318
CASE FILE NO. F12/12/29
APEXPLUS LTD.

SHEET 1B

AMENDED DRAWING: SHOWING REDUCED HEIGHT
OF ROOF RIDGE OF CONSERVATORY

RE: 18 FACKLAND RD. N.W.5

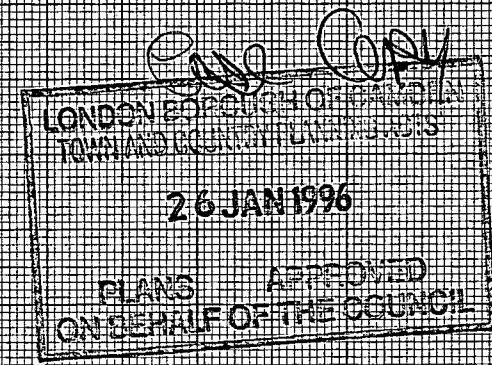

9501318 R1

No. 14 FACKLAND RD.



No. 18

No. 20 FACKLAND RD.

SCALE 1:50

PROPOSED CONSERVATORY OVER PATIO, - 18 FAULKLAND RD.

FRONT DOOR.

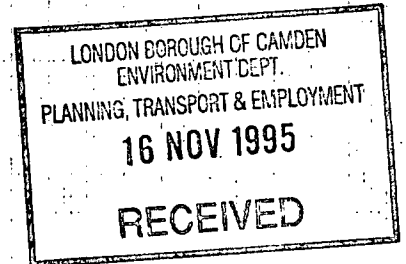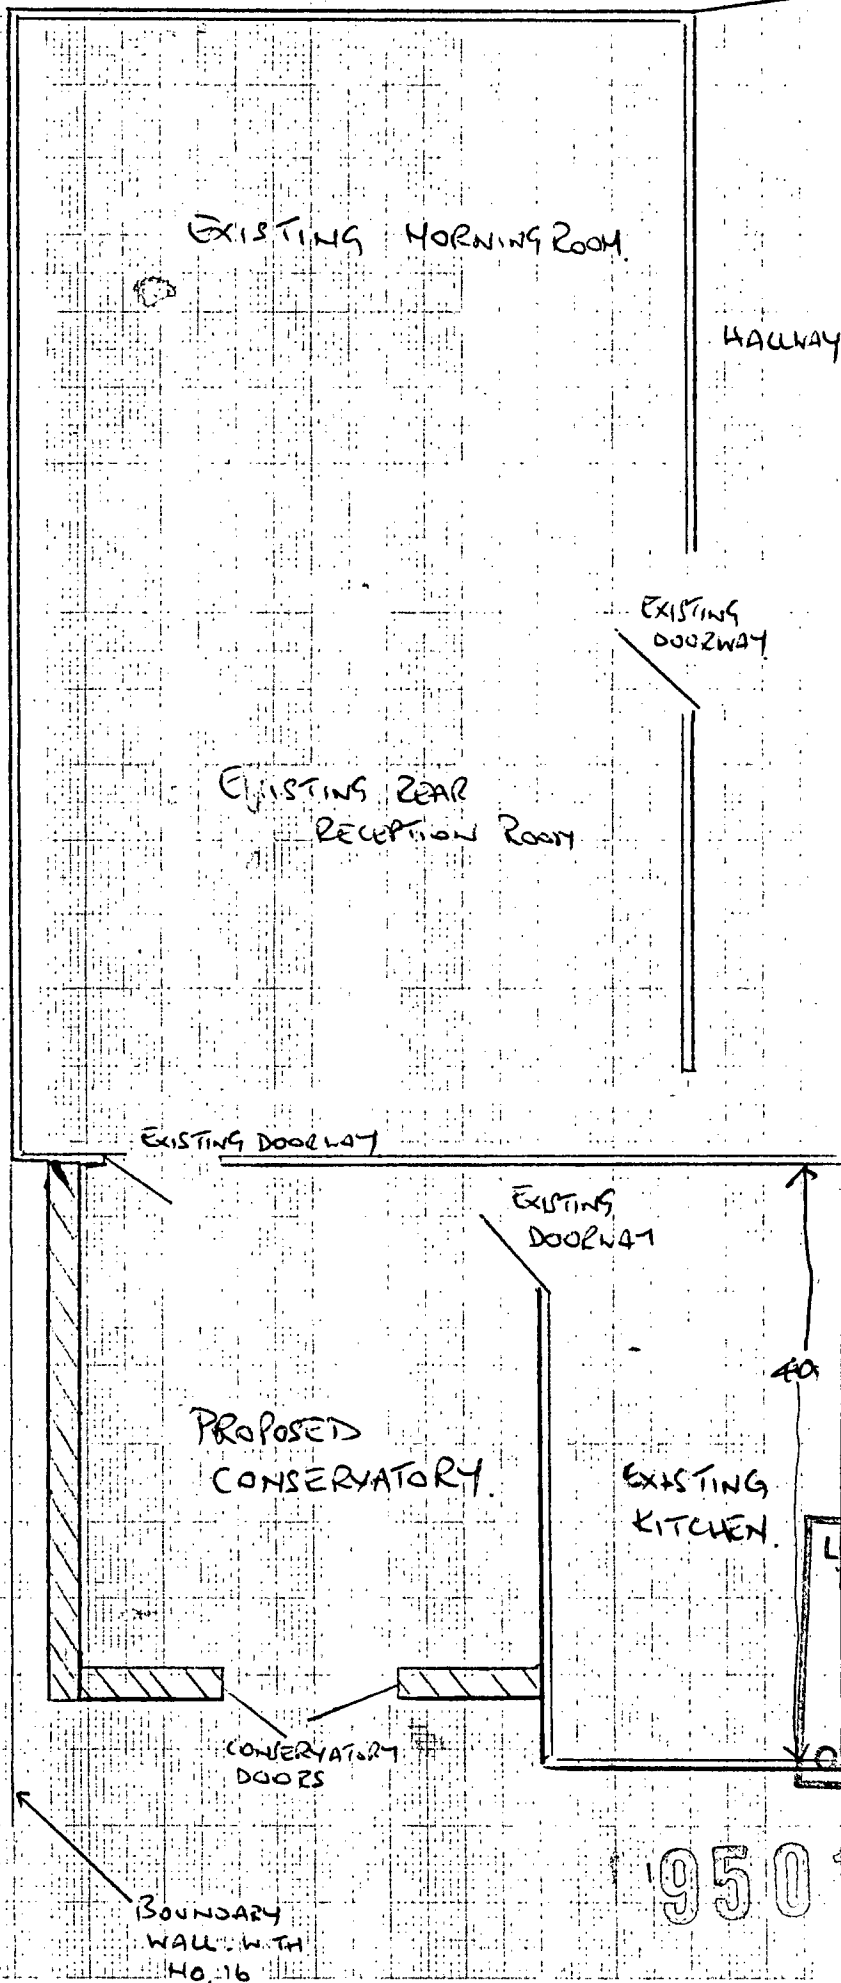

REVISED
PLAN OF PROPOSED
CONSERVATORY TO
NO. 18 FAULKLAND RD
KENTISH TOWN NW5.


SHEET NO. 3 A

DATED 14/11/95

SCALE 1:50.

Your REF.

PL 9501318.

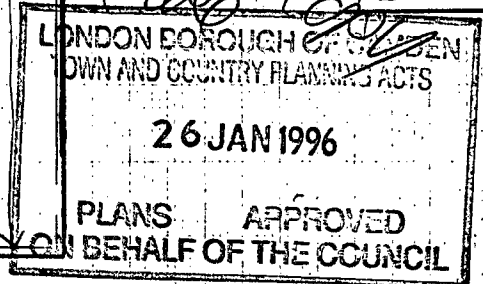

9501318R1