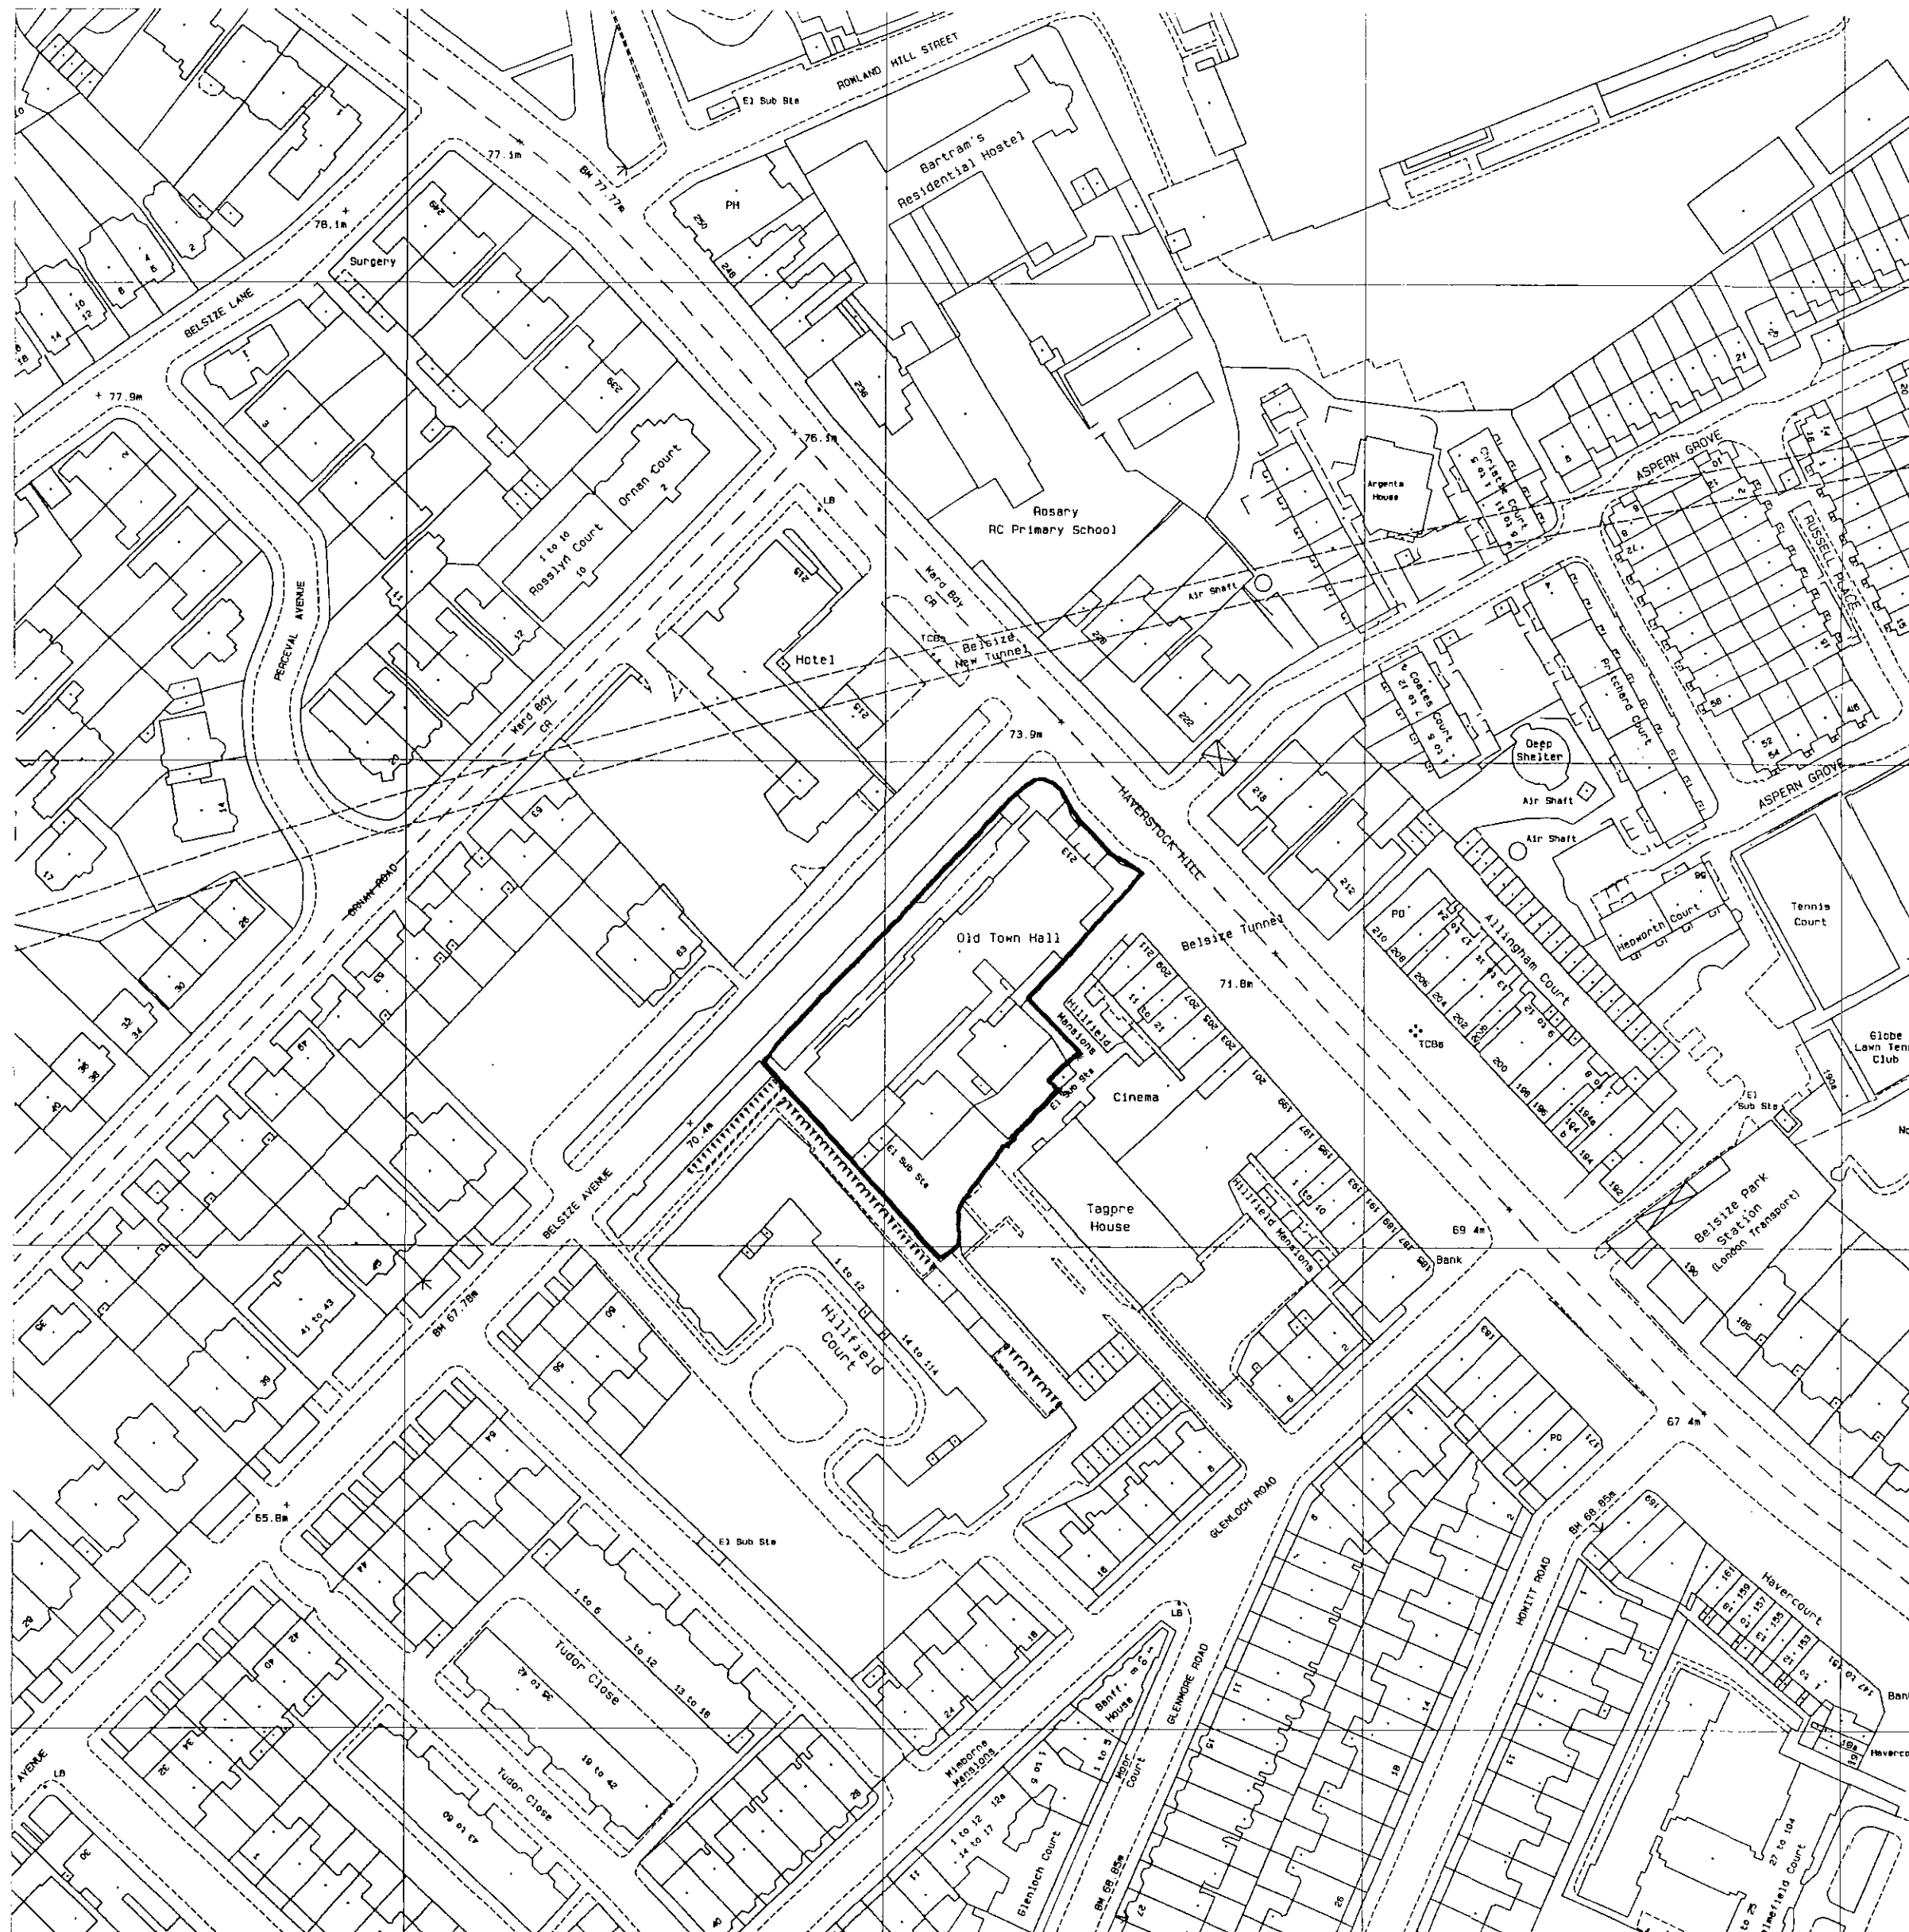


LONDON BOROUGH OF CAMDEN
TOWN AND COUNTRY PLANNING ACTS
22 SEP 1997
PLANS APPROVED
ON BEHALF OF THE COUNCIL

L9702246W.

P9702246W.

BFF 513/P.01

SCALE 1:1250

MARCH 1997

INTERCHANGE STUDIOS AT HAMPSTEAD TOWN HALL, HAVERSTOCK HILL, LONDON NW3

LOCATION PLAN

513 / P.01

BURRELL • FOLEY • FISCHER

BURRELL FOLEY FISCHER ARCHITECTS & URBAN DESIGNERS

15 MONMOUTH STREET COVENT GARDEN LONDON WC2H 9DA

TEL 0171 836 5097 FAX 0171 379 6619