


# Appendix 6.04

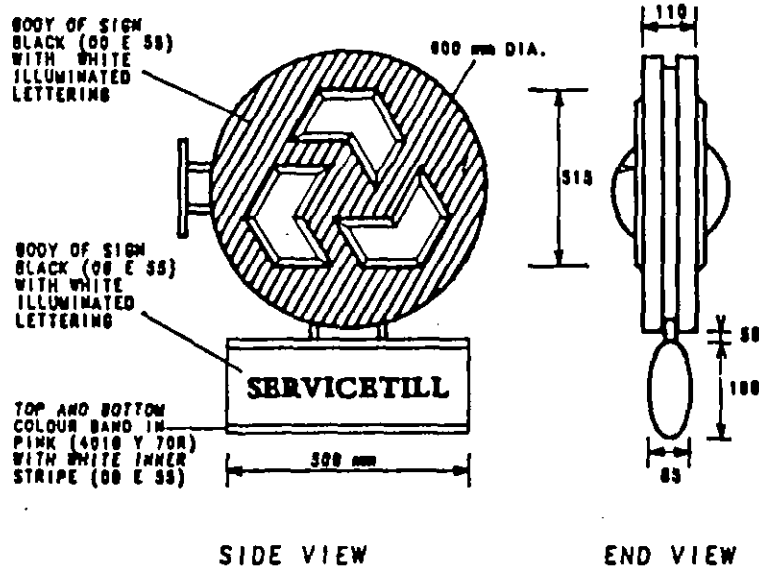

UNIVERSAL  
WALL FIX. BRKT.

A 970 2365W



## SPECIFICATION

DOUBLE SIDED ILLUMINATED PROJECTING SIGN  
800 mm DIAMETER. SIGN CASE AND FACE PANEL  
CONSTRUCTED FROM ALUMINIUM OR STAINLESS  
STEEL OR SIMILAR APPROVED BLACK FINISH.  
FACE PANEL CUT WITH LOGO IN TRANSLUCENT  
WHITE OPAL ACRYLIC TO MATCH BOX FASCIA/  
INDIVIDUAL MAIN SIGNS.

SECTION THRO' FIXING  
PLATE AND HOUSING.

# Sign Fixing Details

# Appendix 6.04

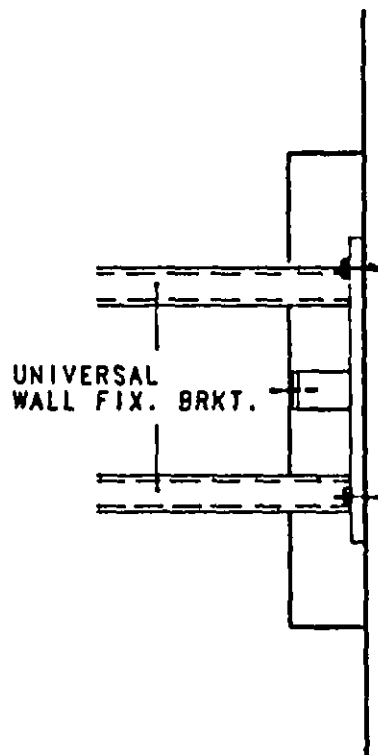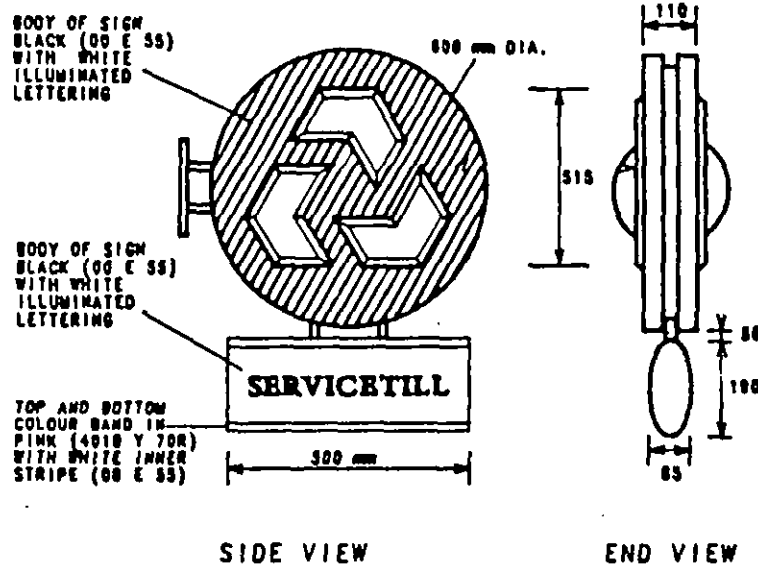

A 970 2365 W

## SPECIFICATION

DOUBLE SIDED ILLUMINATED PROJECTING SIGN 800 mm DIAMETER. SIGN CASE AND FACE PANEL CONSTRUCTED FROM ALUMINIUM OR STAINLESS STEEL OR SIMILAR APPROVED BLACK FINISH. FACE PANEL CUT WITH LOGO IN TRANSLUCENT WHITE OPAL ACRYLIC TO MATCH BOX FASCIA/INDIVIDUAL MAIN SIGNS.

SECTION THRO' FIXING PLATE AND HOUSING.

" Sign Fixing Details

# SIGNAGE DETAILS

GENERAL - ALL SIGNS INTERNALLY ILLUMINATED AND STATIC  
ALL SIGNS DRILLED AND SCREWED TO WALL.

SIGN A' 300mm HIGH BY 1000mm WIDE. PROJECTION 150mm.  
BLACK POWDER COATED CASE. WORDING AND LOGO WHITE OPAL  
LAMINATE ILLUMINATED.


SIGN B' 300mm WIDE BY 800mm HIGH. PROJECTION 30mm.  
BLACK CASE WITH LOGO ILLUMINATED WHITE. WORDING  
IN WHITE LETTERING NOT ILLUMINATED.

SIGN C' ATM BEZEL 750mm HIGH BY 720mm WIDE.


SIGN D' 300mm WIDE BY 700mm HIGH PROJECTION 30mm.  
BLACK STAINLESS STEEL CASE NO LETTERING NOT ILLUMINATED.

SIGN E' PLEASE SEE SEPARATE SHEET.

NATWEST PROJECTING SIGN

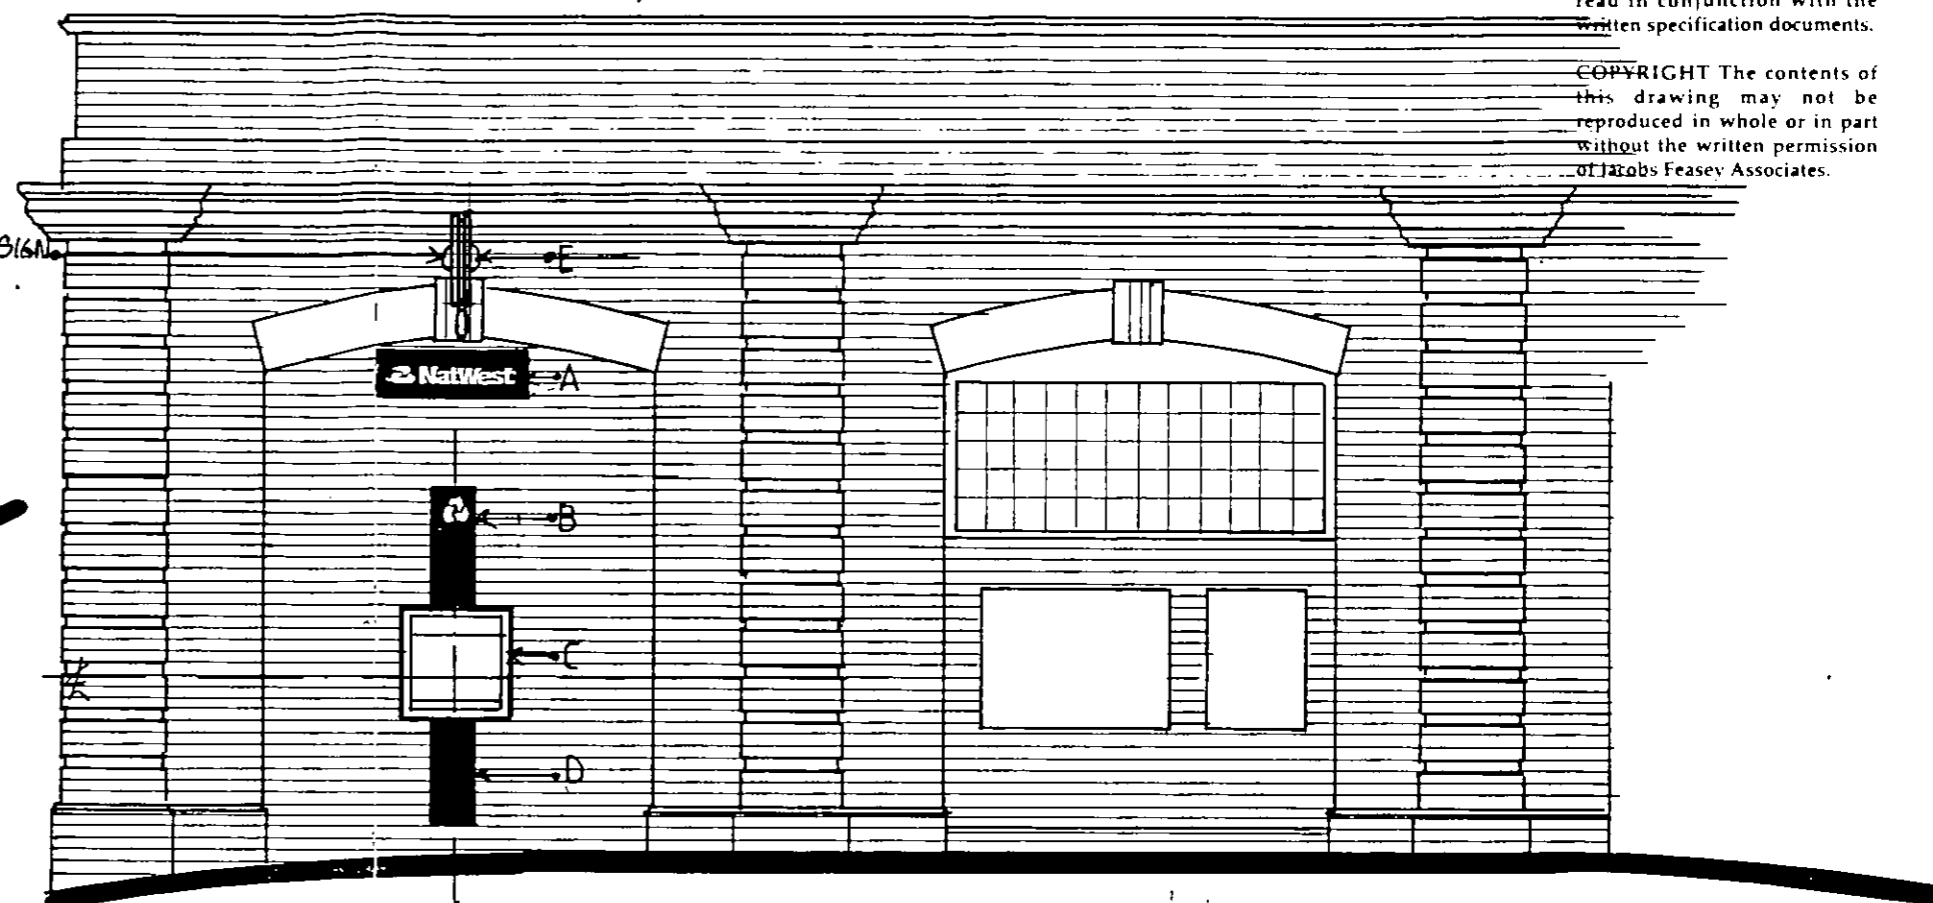

PROPOSED ELEVATION 1:50

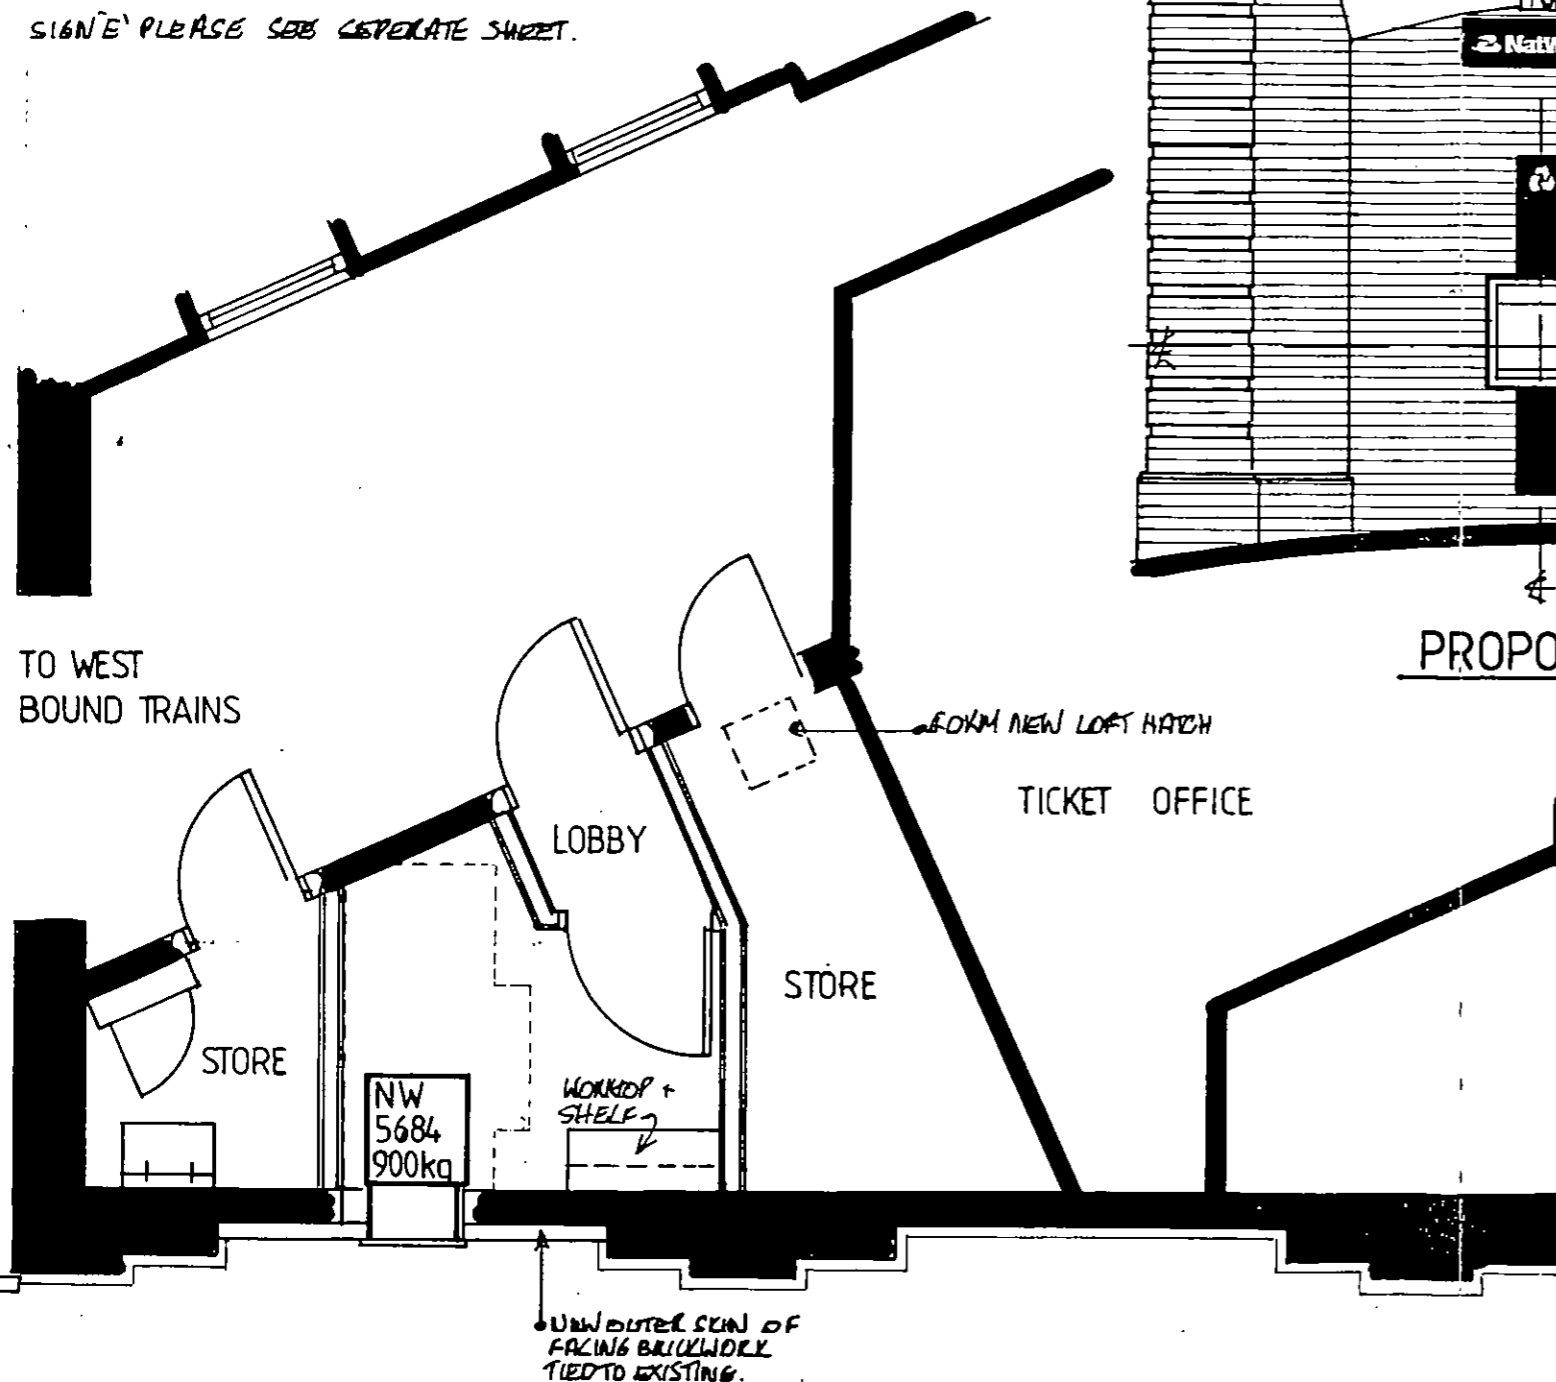

PROPOSED PLAN 1:50

○ TRAFFIC LIGHT BOLLARD

PAVEMENT TO WEST END ROAD.

STATION ENTRANCE



A 970 236 5 W

No dimensions to be scaled from this drawing. All dimensions to be checked on site.  
Where a discrepancy occurs between the specification and drawings the architect must be notified. This drawing must be read in conjunction with the written specification documents.

COPYRIGHT The contents of this drawing may not be reproduced in whole or in part without the written permission of Jacobs Feasey Associates.

A 20-3-97-0005 SIGN ADDED

**Jacobs Feasey Associates**  
Chartered Architect & Planning Supervisors  
No.5 Walmley Chambers, Walmley Close,  
Sutton Coldfield, West Midlands, B76 1NQ.  
Tel: 0121 351 2211 Fax: 0121 351 4400

Client  
NatWest Group Property  
225

Project  
WEST HAMPSTEAD STATION  
ATM INSTALLATION

Drawing  
PROPOSED

Scale	1:50	Drawn	
Date	FEB 97	By	A
Project	9728	Orig. No.	02

MY 411100R

# SIGNAGE DETAILS

GENERAL - ALL SIGNS INTERNALLY ILLUMINATED AND STATIC  
ALL SIGNS DRILLED AND SCREWED TO WALL.

SIGN 'A' 300mm HIGH BY 1000mm WIDE. PROJECTION 150mm.  
BLACK POWDER COATED CASE. WORDING AND LOGO WHITE OPAL  
LAMINATE ILLUMINATED.


SIGN 'B' 300mm WIDE BY 800mm HIGH. PROJECTION 20mm.  
BLACK CASE WITH LOGO ILLUMINATED WHITE. WORDING  
IN WHITE LETTERING NOT ILLUMINATED.

SIGN 'C' ATM BEZEL 750mm HIGH BY 720mm WIDE.


SIGN 'D' 300mm WIDE BY 700mm HIGH PROJECTION 30mm.  
BLACK STAINLESS STEEL CASE NO LETTERING NOT ILLUMINATED.

SIGN 'E' PLEASE SEE SEPARATE SHEET.

NATWEST PROJECTING SIGN

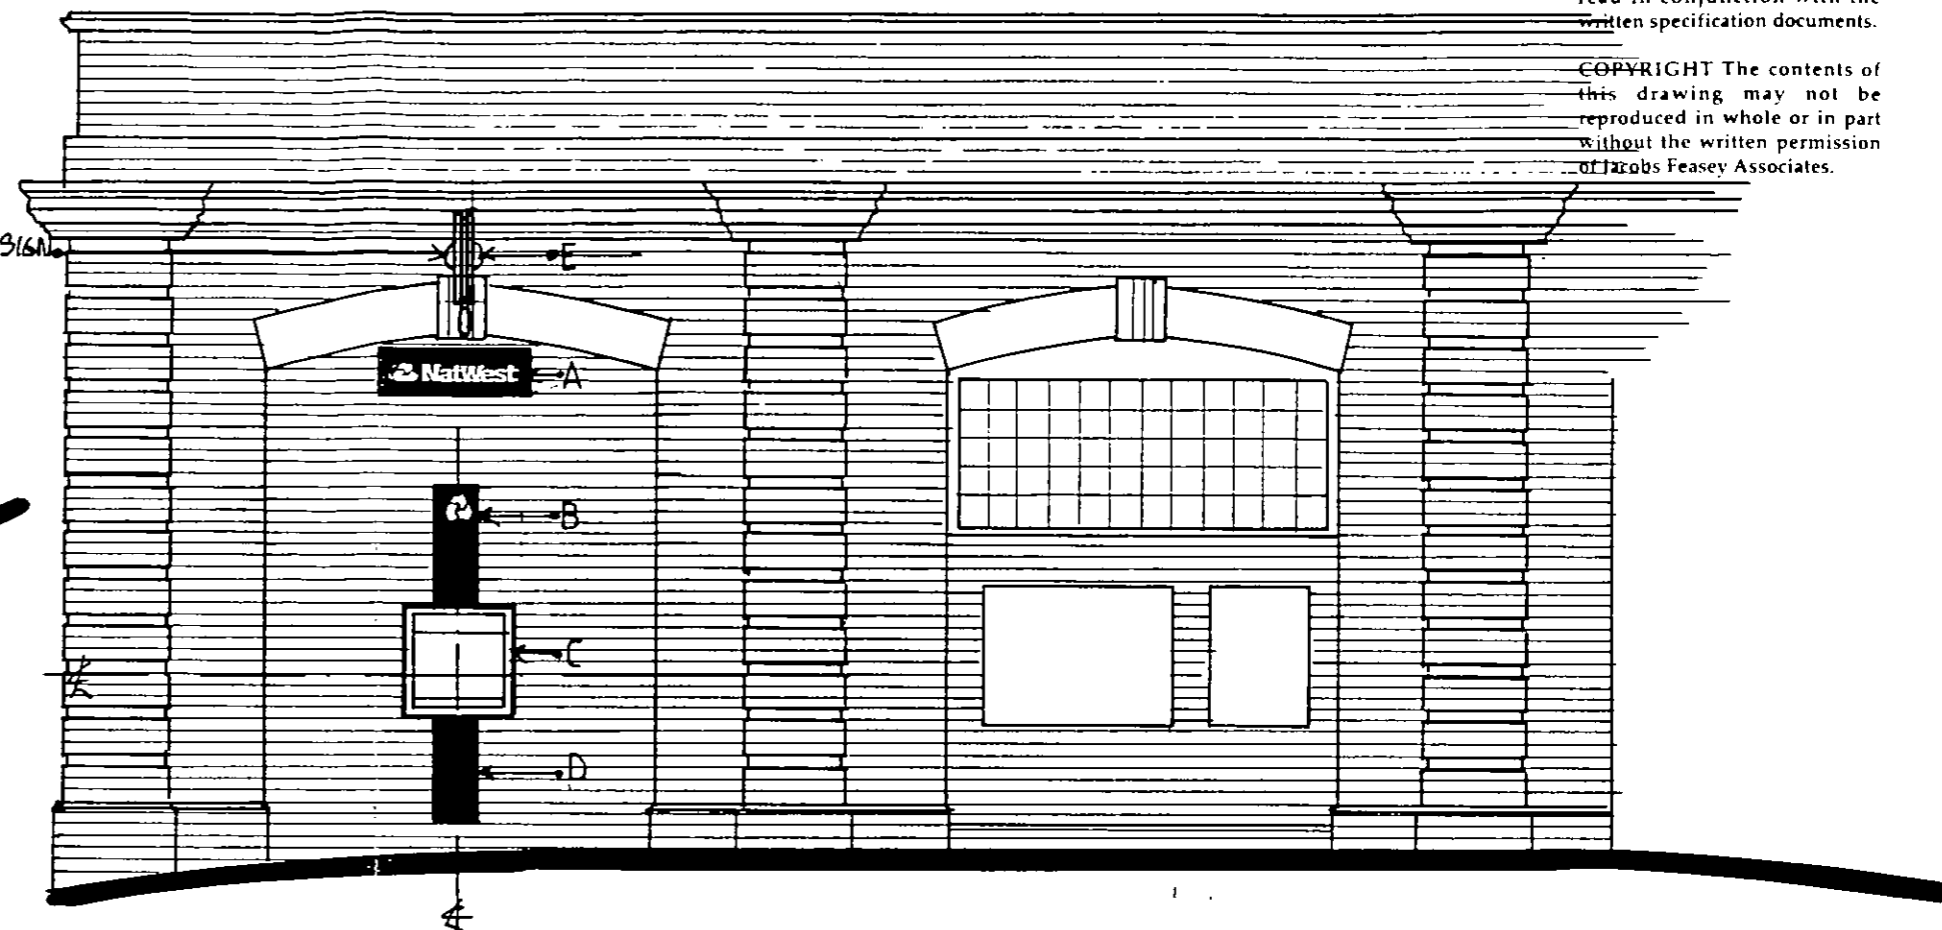

PROPOSED ELEVATION 1:50

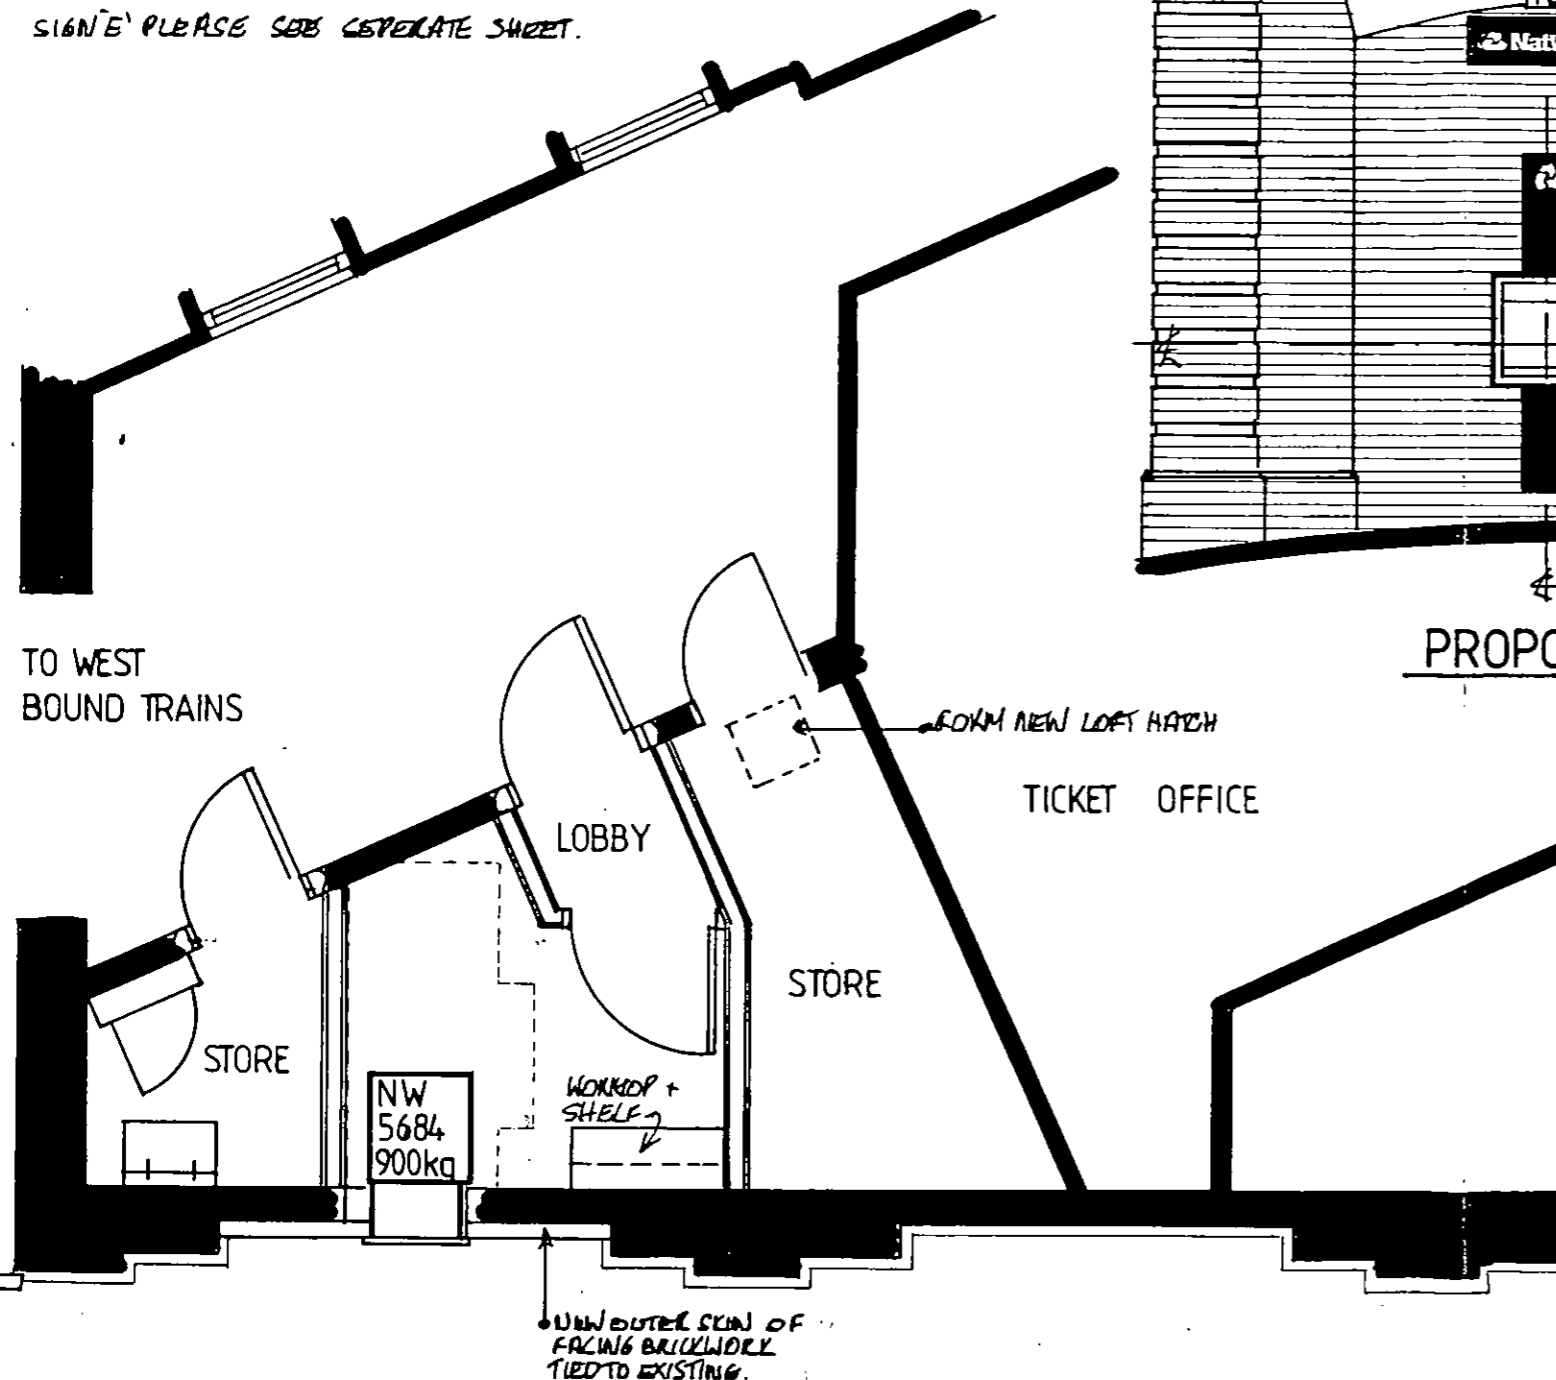

PROPOSED PLAN 1:50

○ TRAFFIC LIGHT BOLLARD

PAVEMENT TO WEST END ROAD.

No dimensions to be scaled from  
this drawing. All dimensions to  
be checked on site.  
Where a discrepancy occurs  
between the specification and  
drawings the architect must be  
notified. This drawing must be  
read in conjunction with the  
written specification documents.

COPYRIGHT The contents of  
this drawing may not be  
reproduced in whole or in part  
without the written permission  
of Jacobs Feasey Associates.

A 20-3-97- PROS. SIGN ADDED  
**Jacobs Feasey  
Associates**  
Chartered Architect & Planning Supervisors  
No.5 Walmley Chambers, Walmley Close,  
Sutton Coldfield, West Midlands, B76 1NQ.  
Tel: 0121 351 2211 Fax: 0121 351 4400

Client  
NatWest Group Property  
225

Project  
WEST HAMPSTEAD STATION  
ATM INSTALLATION

Drawing  
PROPOSED



Scale	1:50	Drawn	
Date	FEB 97	By	A
Project	9728	Org. No.	02

MY 411100R


A 9702365W

No dimensions to be scaled from this drawing. All dimensions to be checked on site. Where a discrepancy occurs between the specification and drawings the architect must be notified. This drawing must be read in conjunction with the written specification documents.

COPYRIGHT The contents of this drawing may not be reproduced in whole or in part without the written permission of Jacobs Feasey Associates.

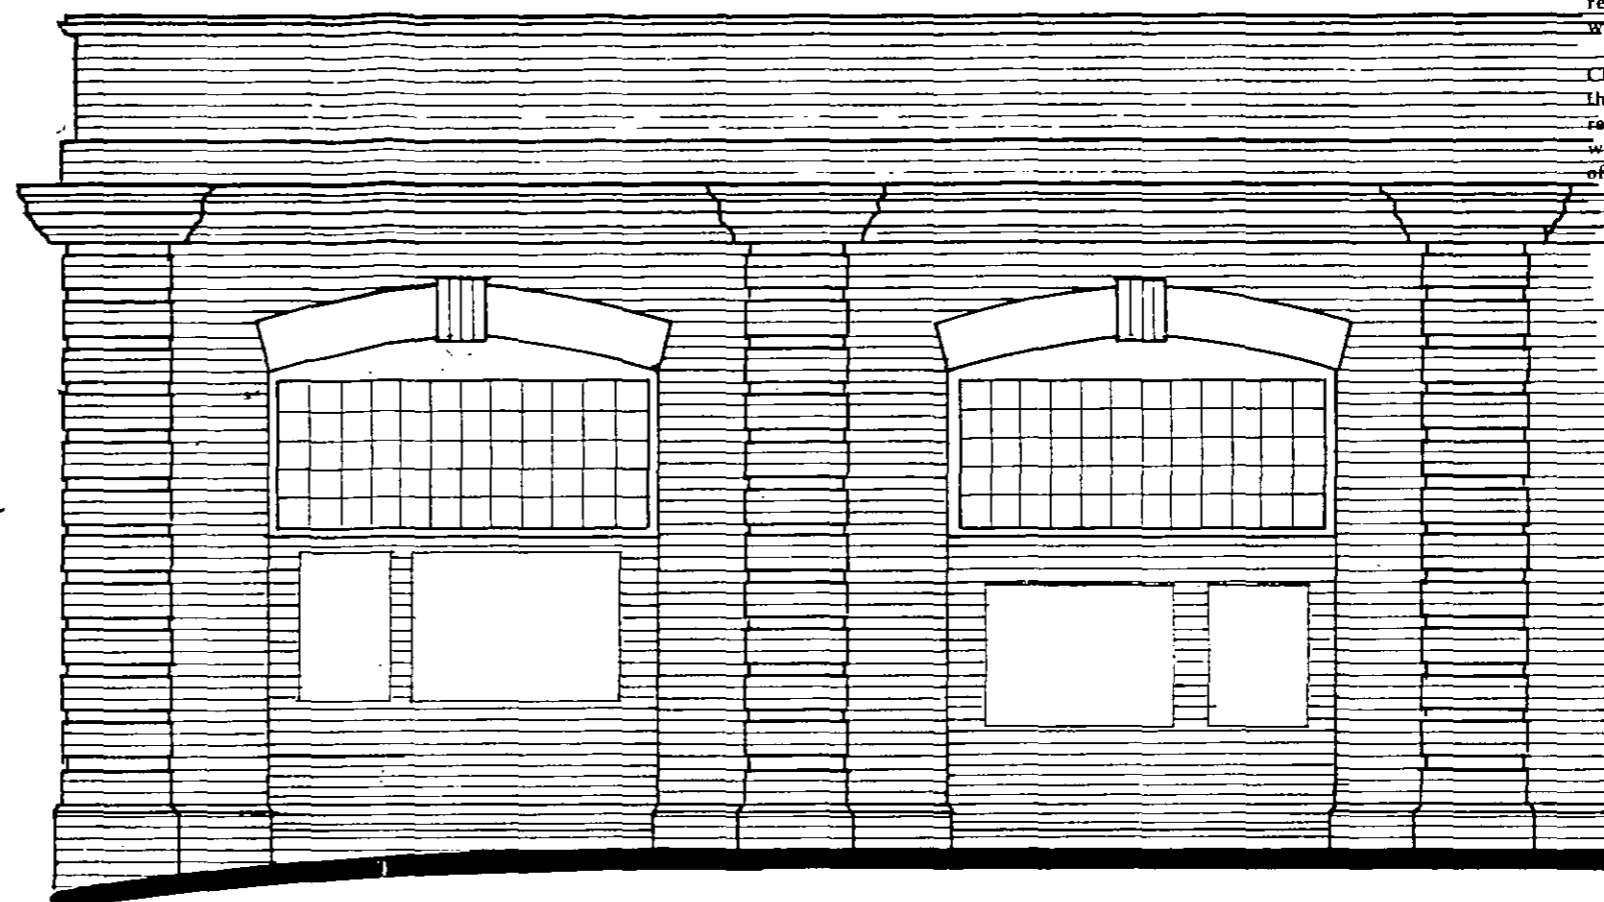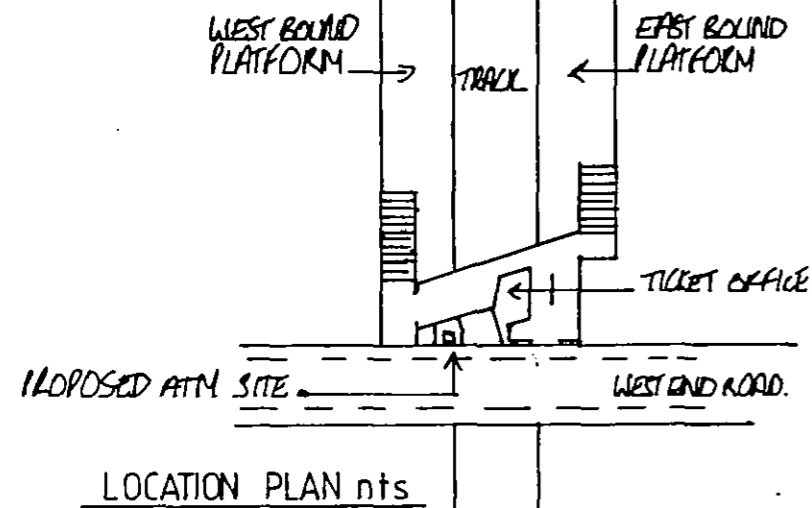

EXISTING ELEVATION 1:50

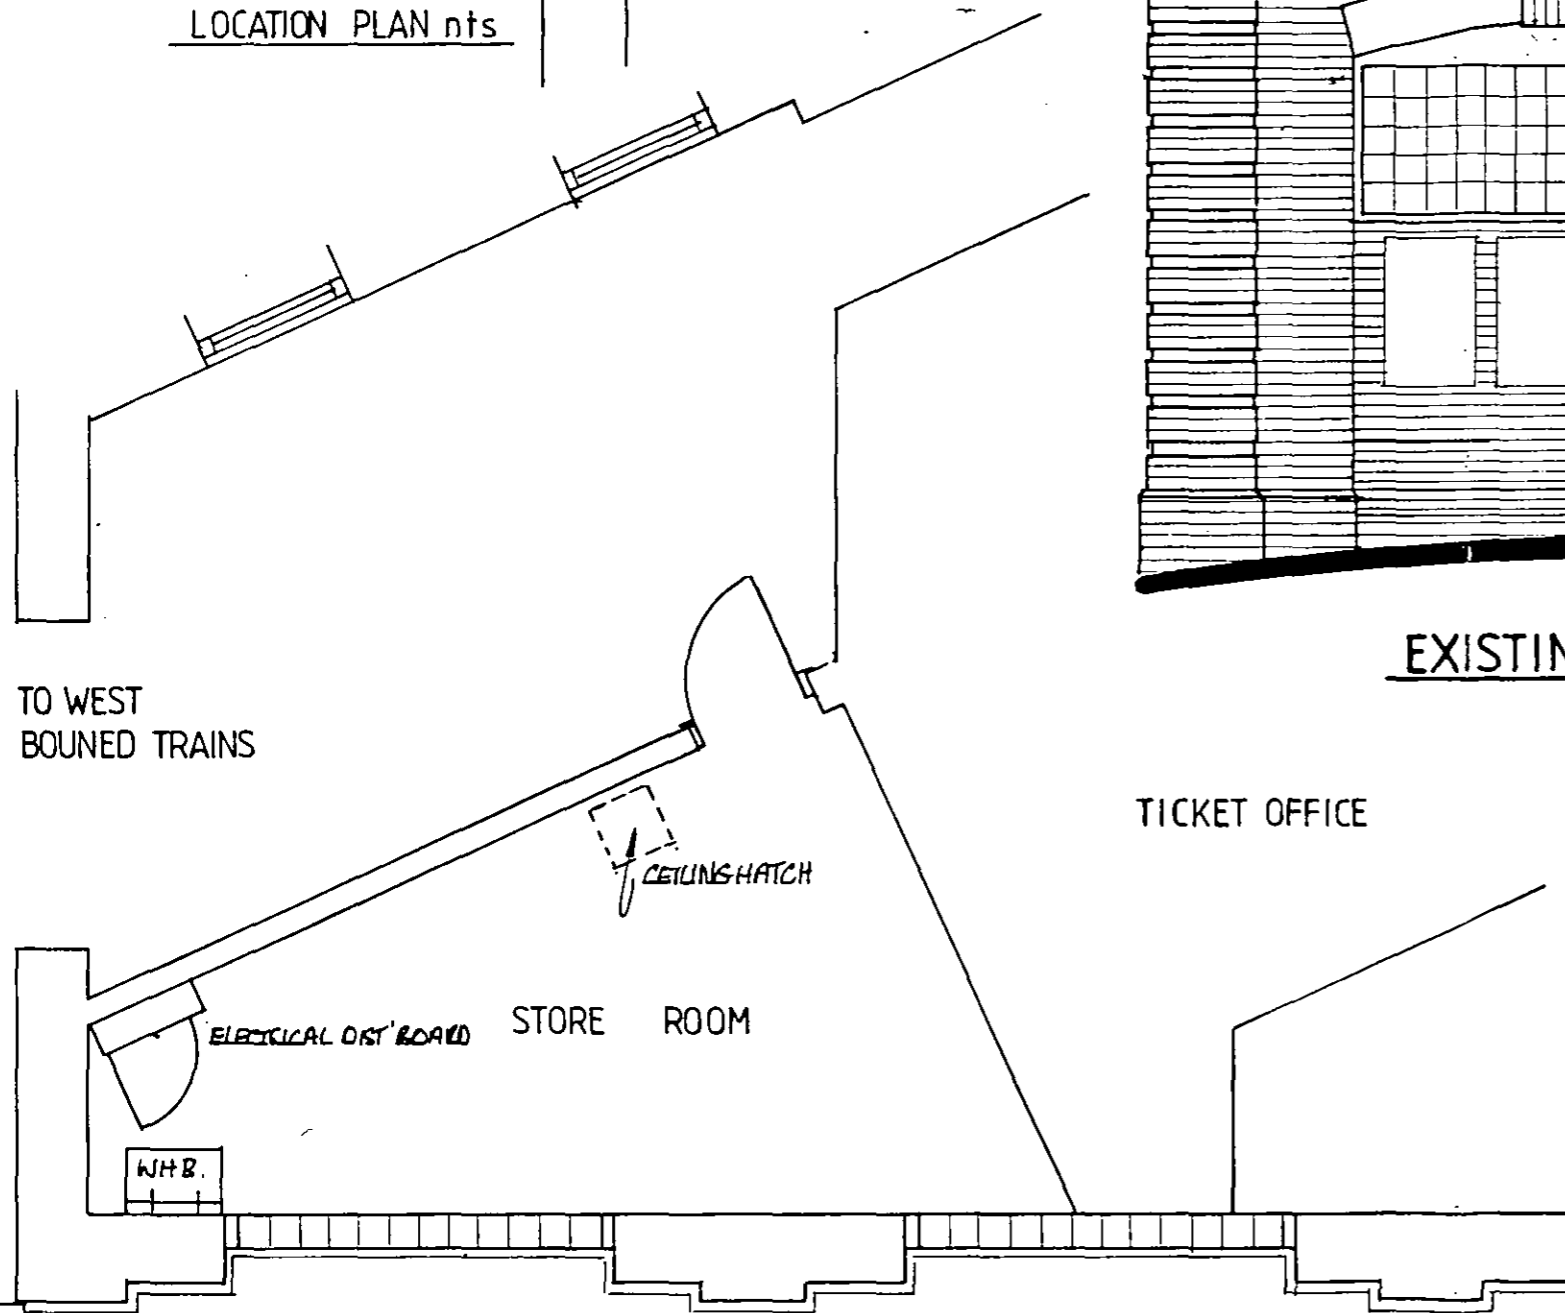

EXISTING PLAN 1:50

○ TRAFFIC LIGHT BOLLARD.

PAVEMENT TO WEST END LANE.

STATION ENTRANCE

A 970 236 5W

**Jacobs Feasey Associates**  
Chartered Architect & Planning Supervisors  
No.5 Walmley Chambers, Walmley Close,  
Sutton Coldfield, West Midlands, B76 1NQ.  
Tel: 0121 351 2211 Fax: 0121 351 4400

Client  
**NatWest Group Property 225**

Project  
**WEST HAMPSTEAD STATION  
ATM INSTALLATION**


Drawing  
**EXISTING**

Scale	1:50	Drawn	
Date	FEB 97	Rev.	
Project	9728	Orig. No.	01


MY 411100R

No dimensions to be scaled from this drawing. All dimensions to be checked on site. Where a discrepancy occurs between the specification and drawings the architect must be notified. This drawing must be read in conjunction with the written specification documents.


COPYRIGHT The contents of this drawing may not be reproduced in whole or in part without the written permission of Jacobs Feasey Associates.

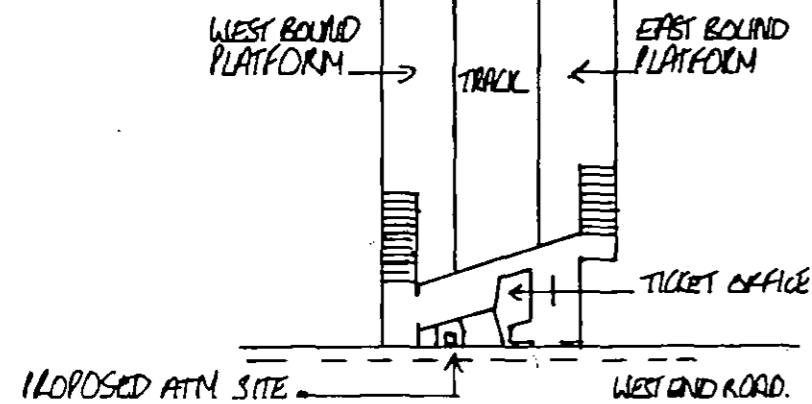

LOCATION PLAN nts

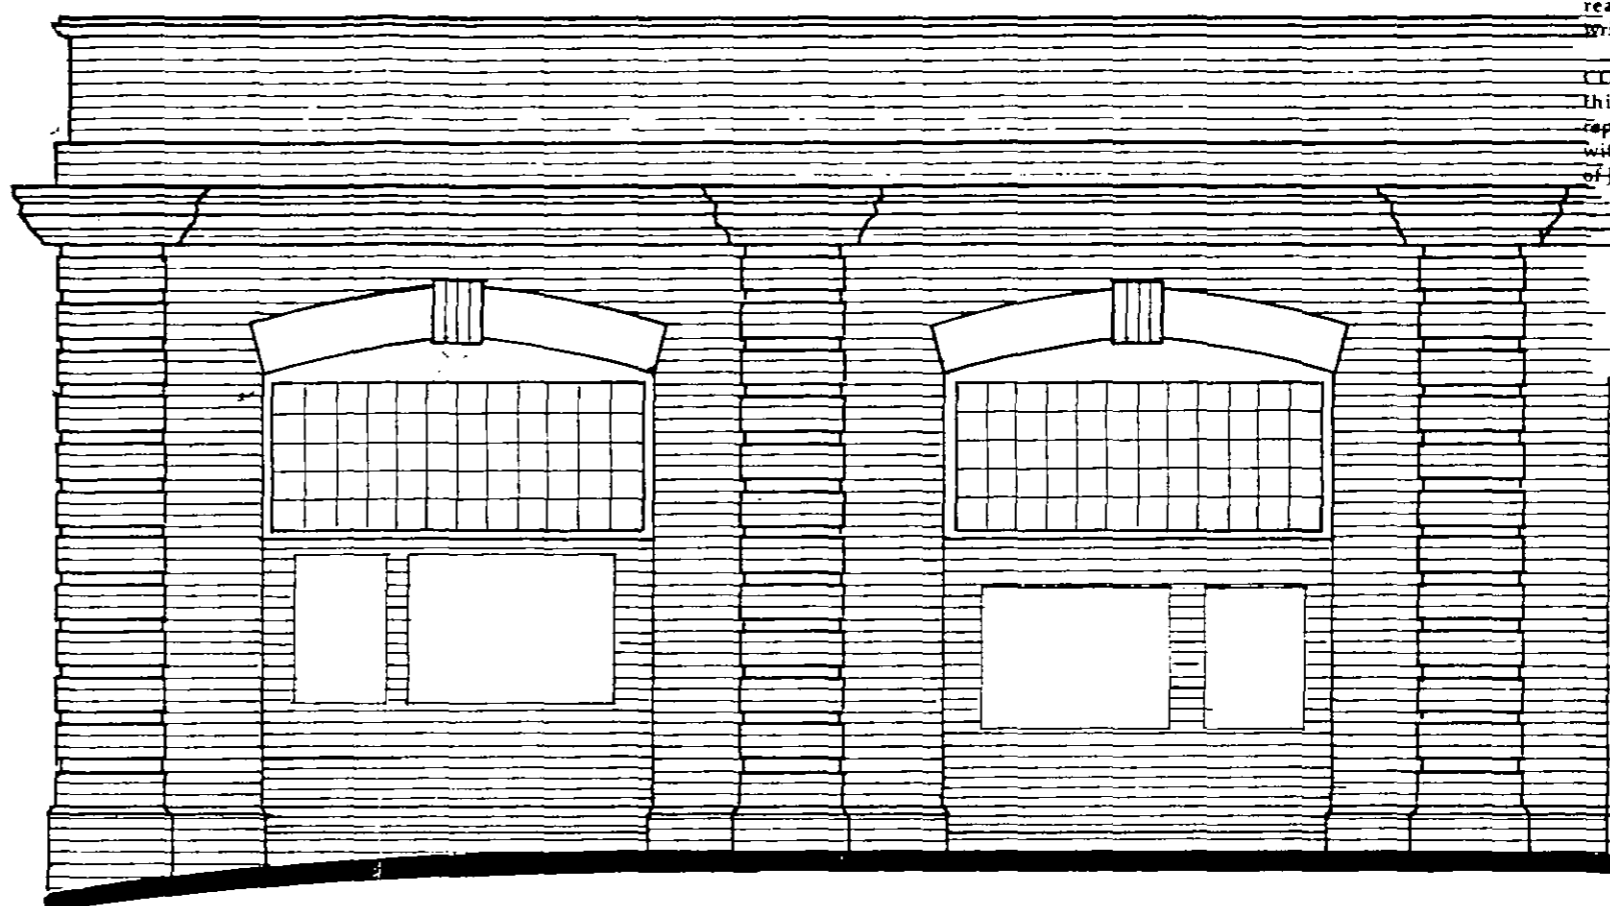

EXISTING ELEVATION 1:50

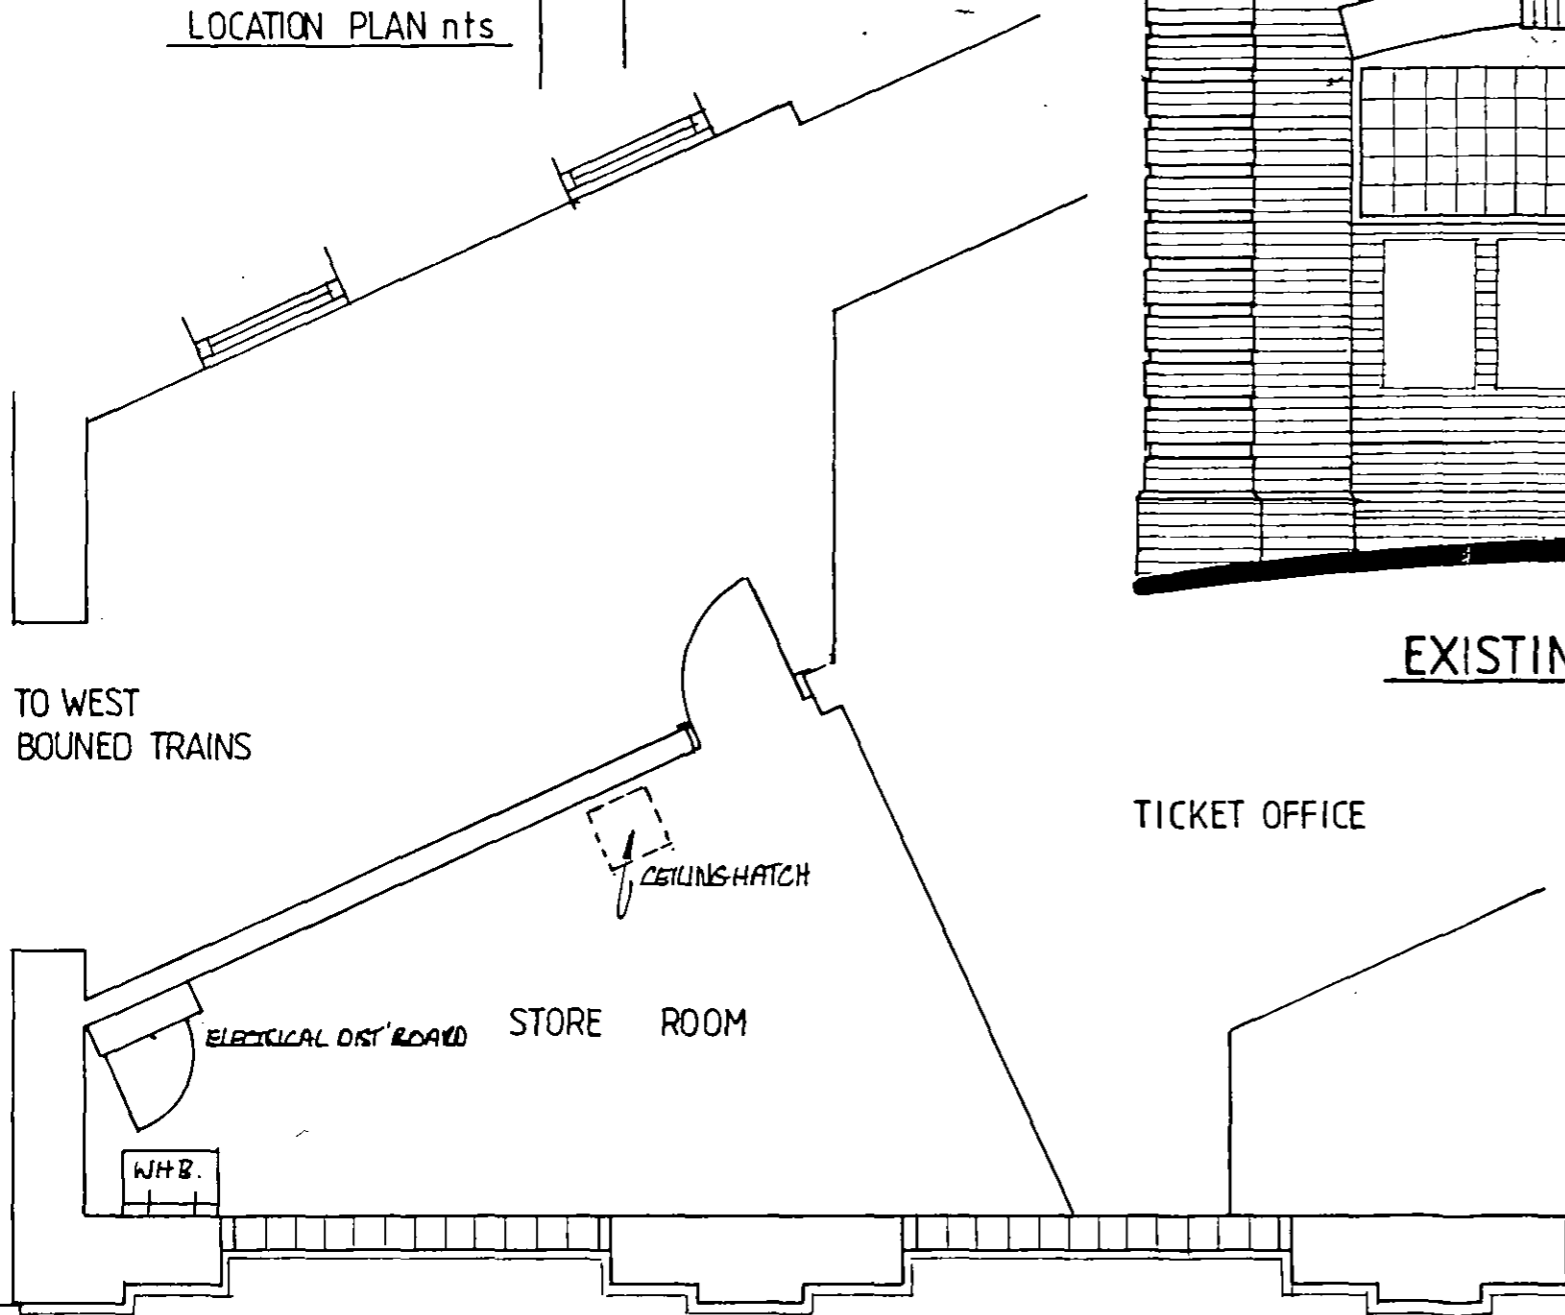

EXISTING PLAN 1:50

○ TRAFFIC LIGHT BOLLARD.

PAVEMENT TO WEST END LANE.

**Jacobs Feasey Associates**  
Chartered Architect & Planning Supervisors  
No. 5 Walmley Chambers, Walmley Close,  
Sutton Coldfield, West Midlands, B76 1NQ.  
Tel: 0121 351 2211 Fax: 0121 351 4400

Client  
**NatWest Group Property 225**

Project  
**WEST HAMPSTEAD STATION  
ATM INSTALLATION**

Drawing  
**EXISTING**

Scale	1:50	Drawn	
Date	FEB 97	Rev.	
Project	9728	Dwg. No.	01

MY 411100R

**A 970 236 5W**