
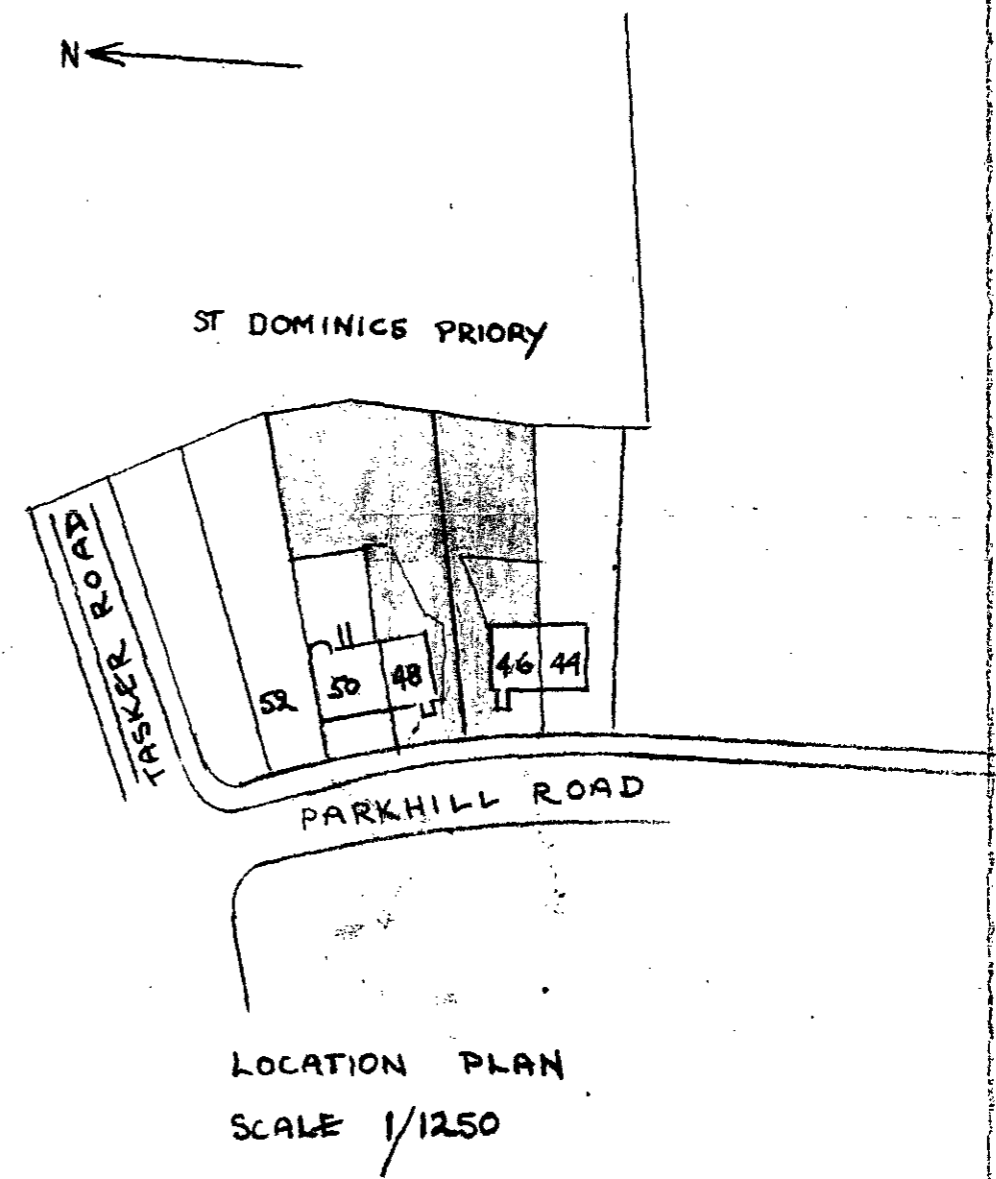


*Amended to
30 garages to preserve trees*

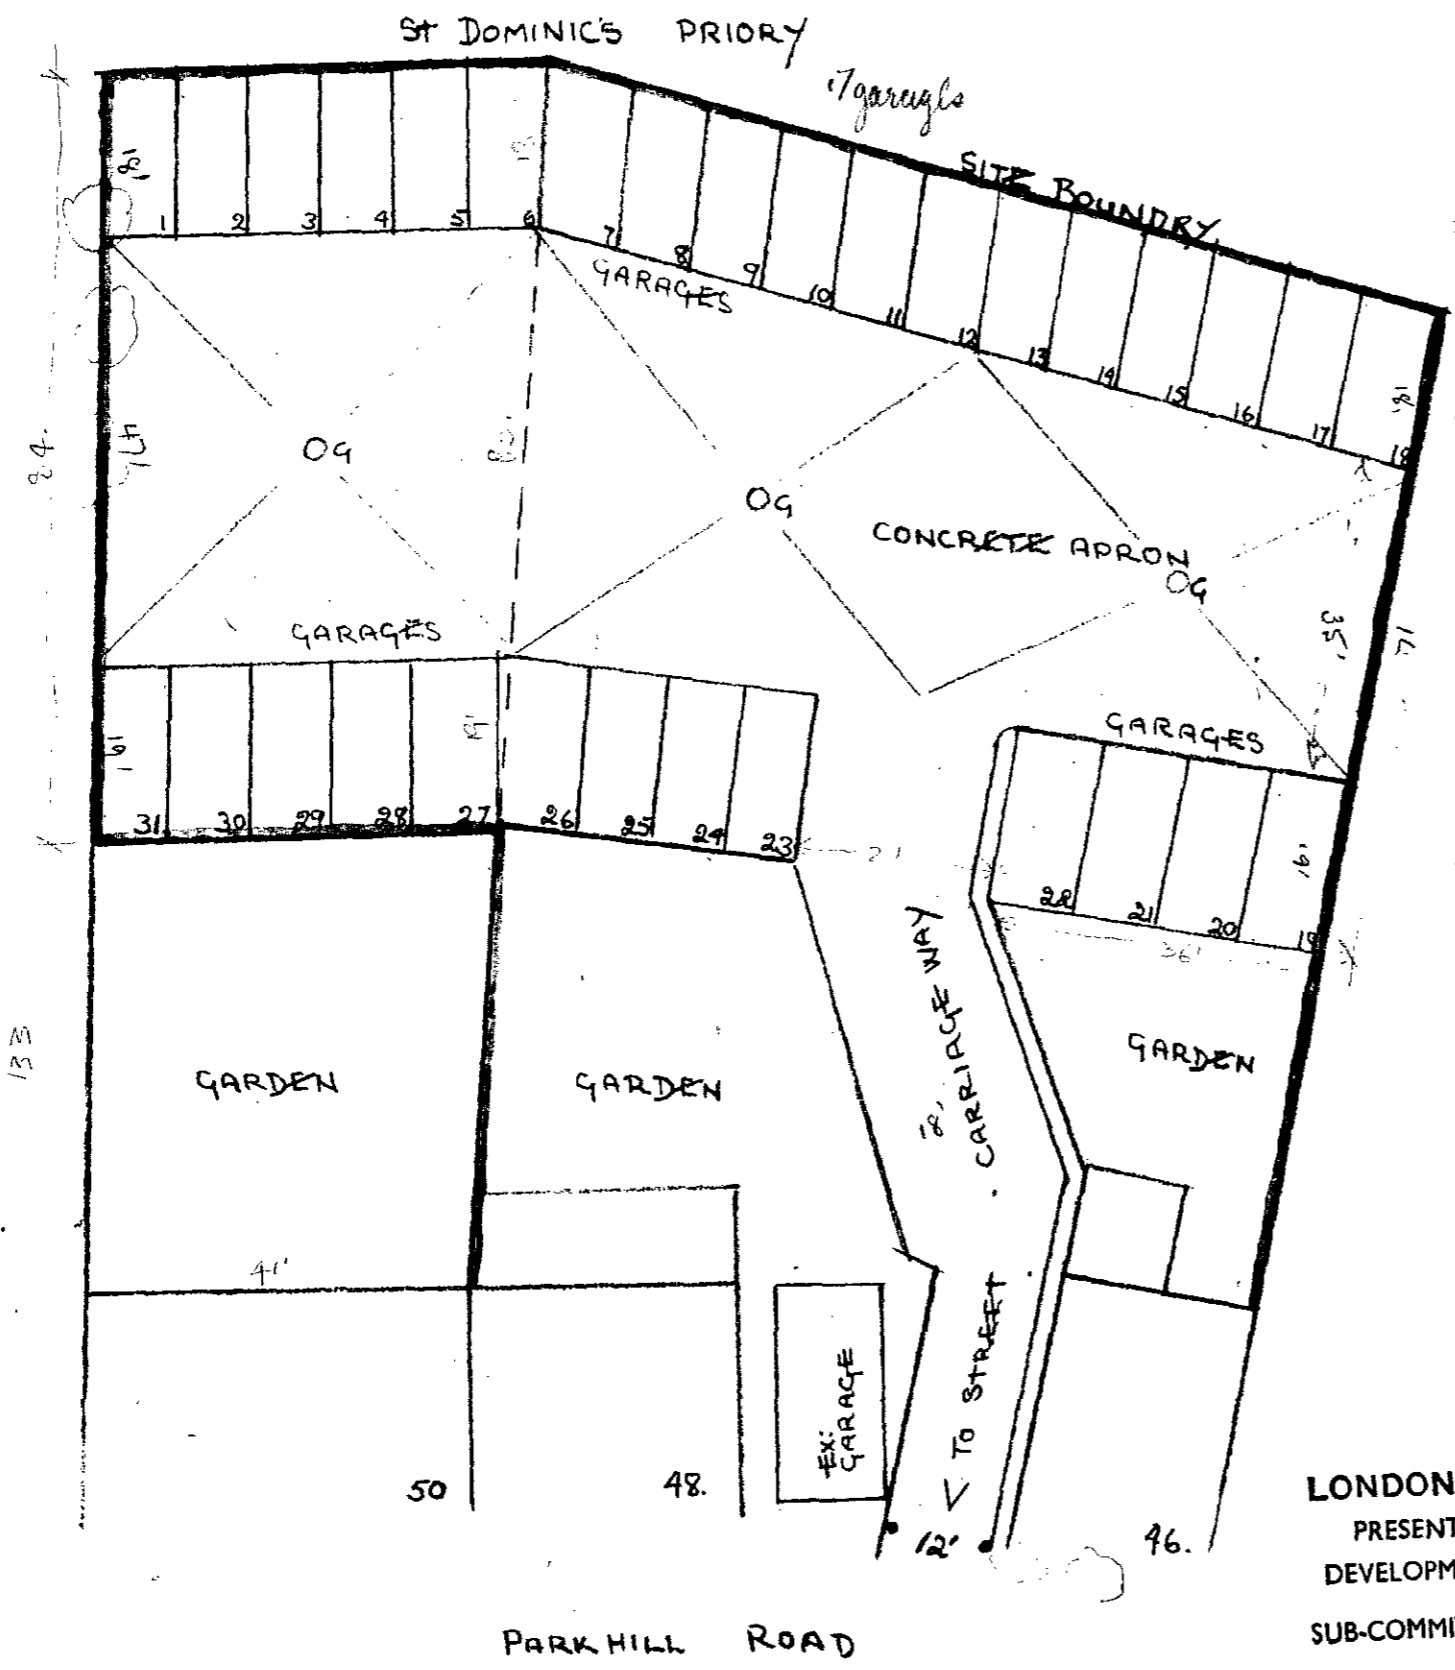

LONDON BOROUGH OF CAMDEN
PRESENTED TO THE PLANNING AND
DEVELOPMENT COMMITTEE/APPLICATIONS
SUB-COMMITTEE ON... 74 MAY 1966

CTP/F9/10/A/1492

JAN 1966
SCALE: 1/250

LAYOUT OF THE PROPOSED 31 GARAGES AT
THE REAR OF 46, 48, 50, PARK HILL ROAD, N.W.3.