

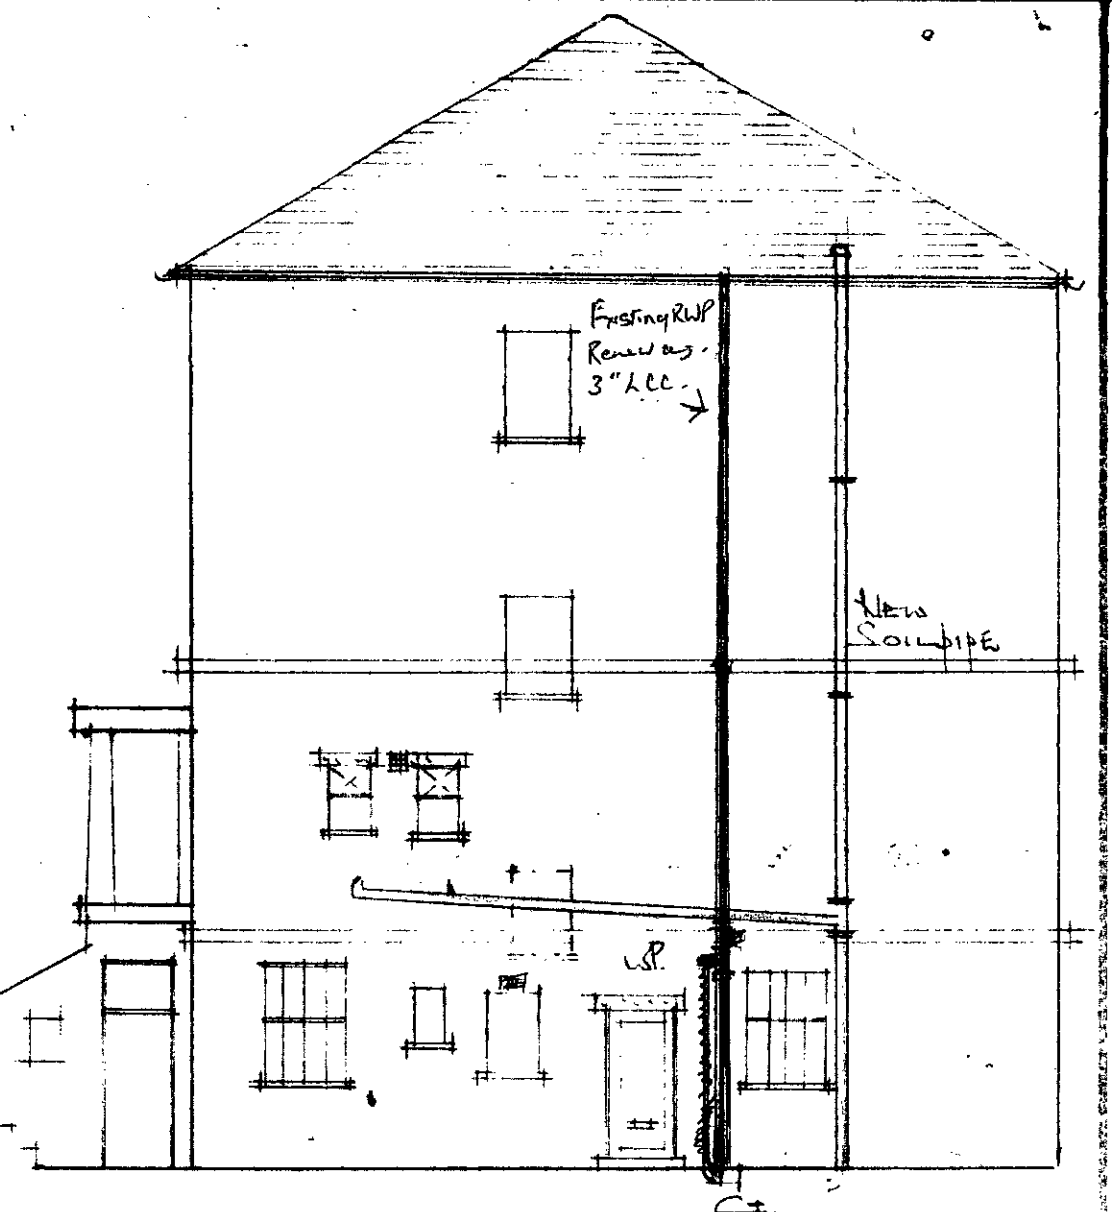
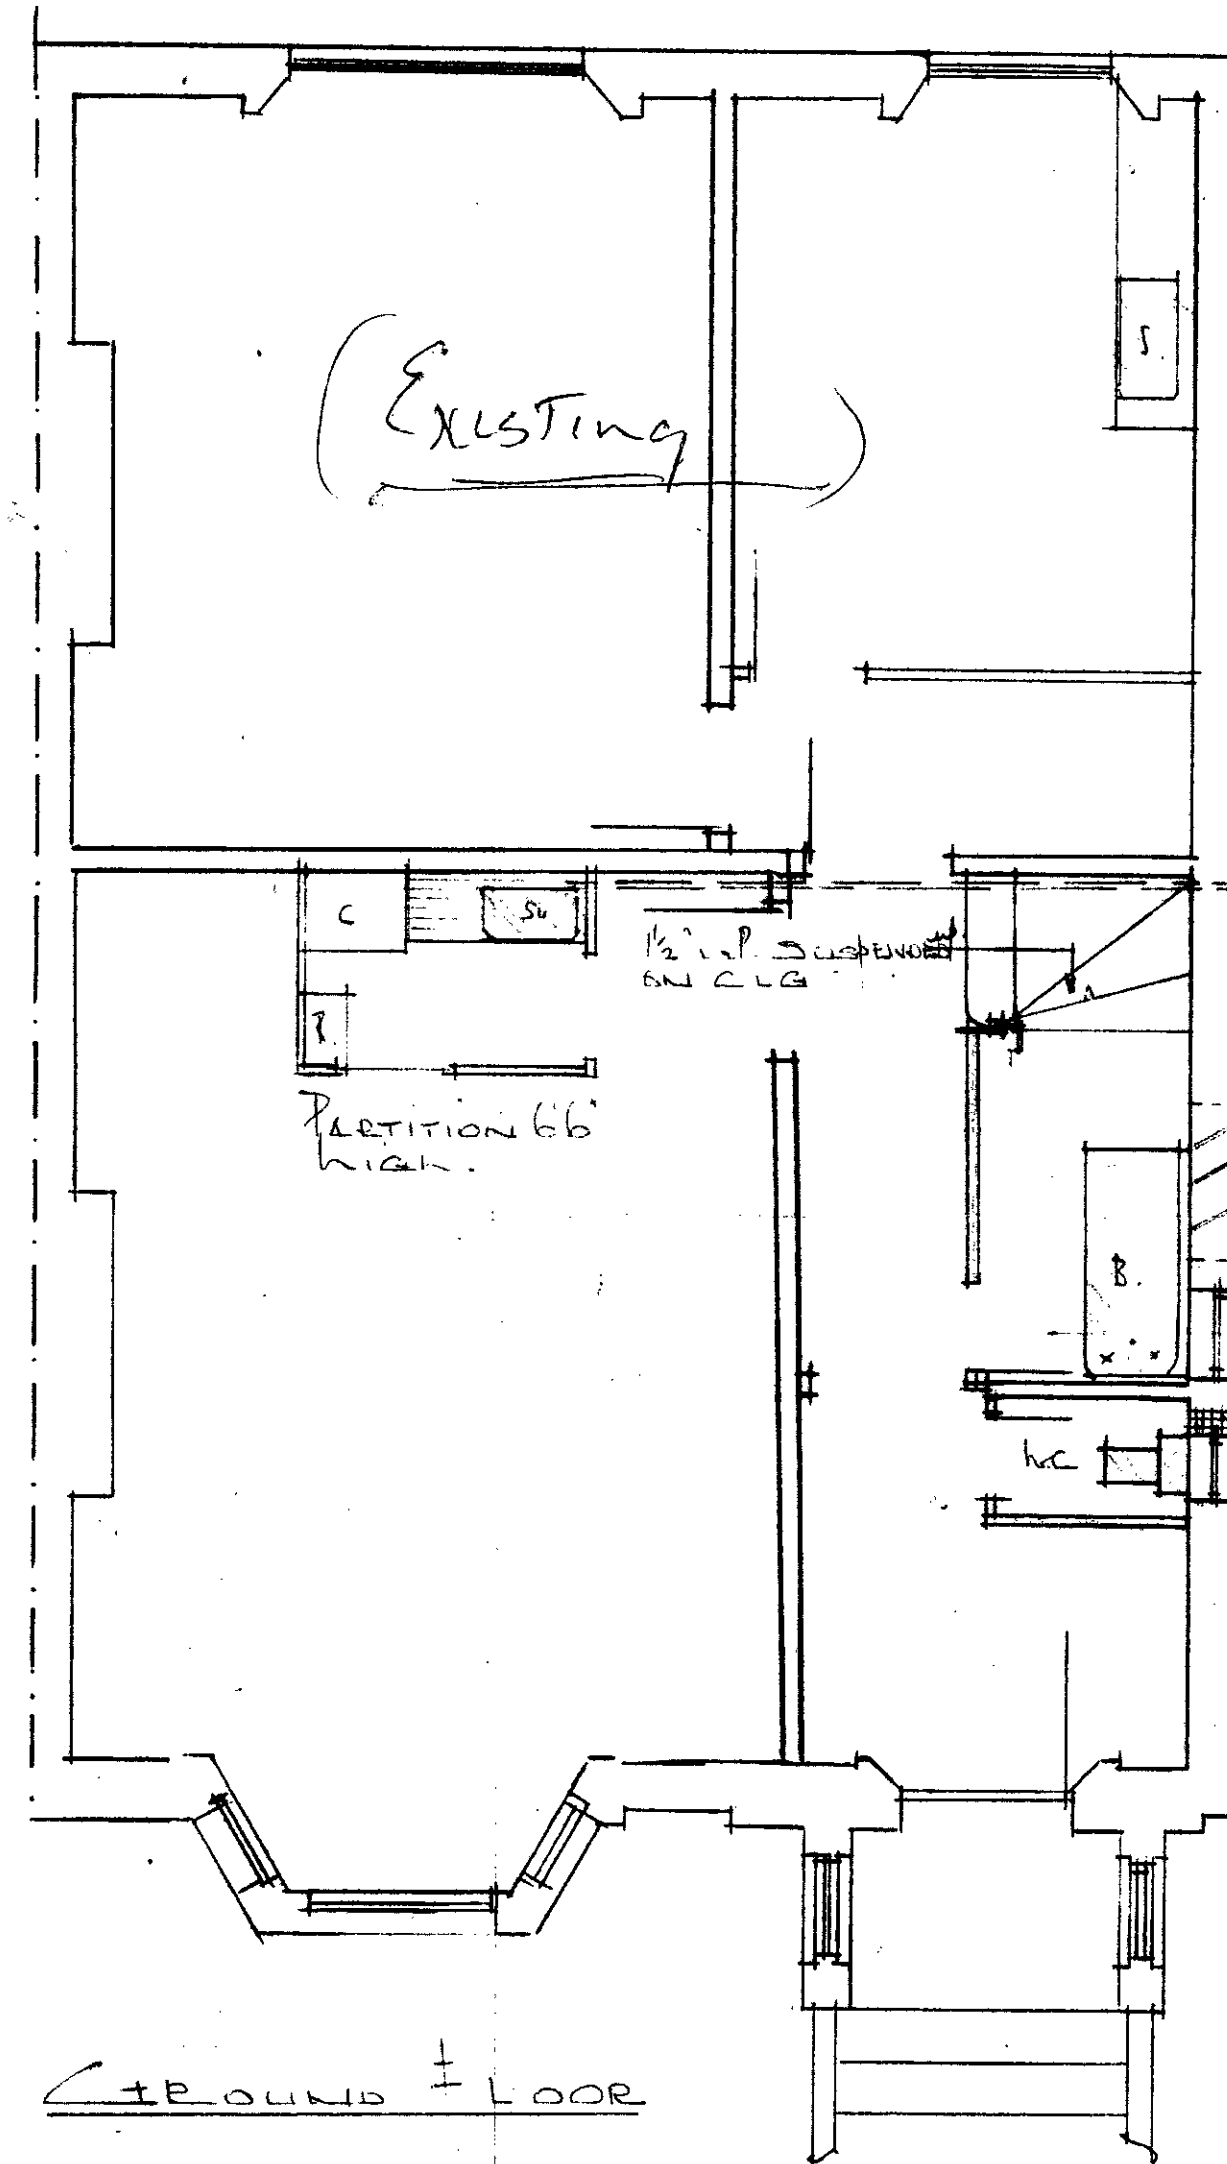


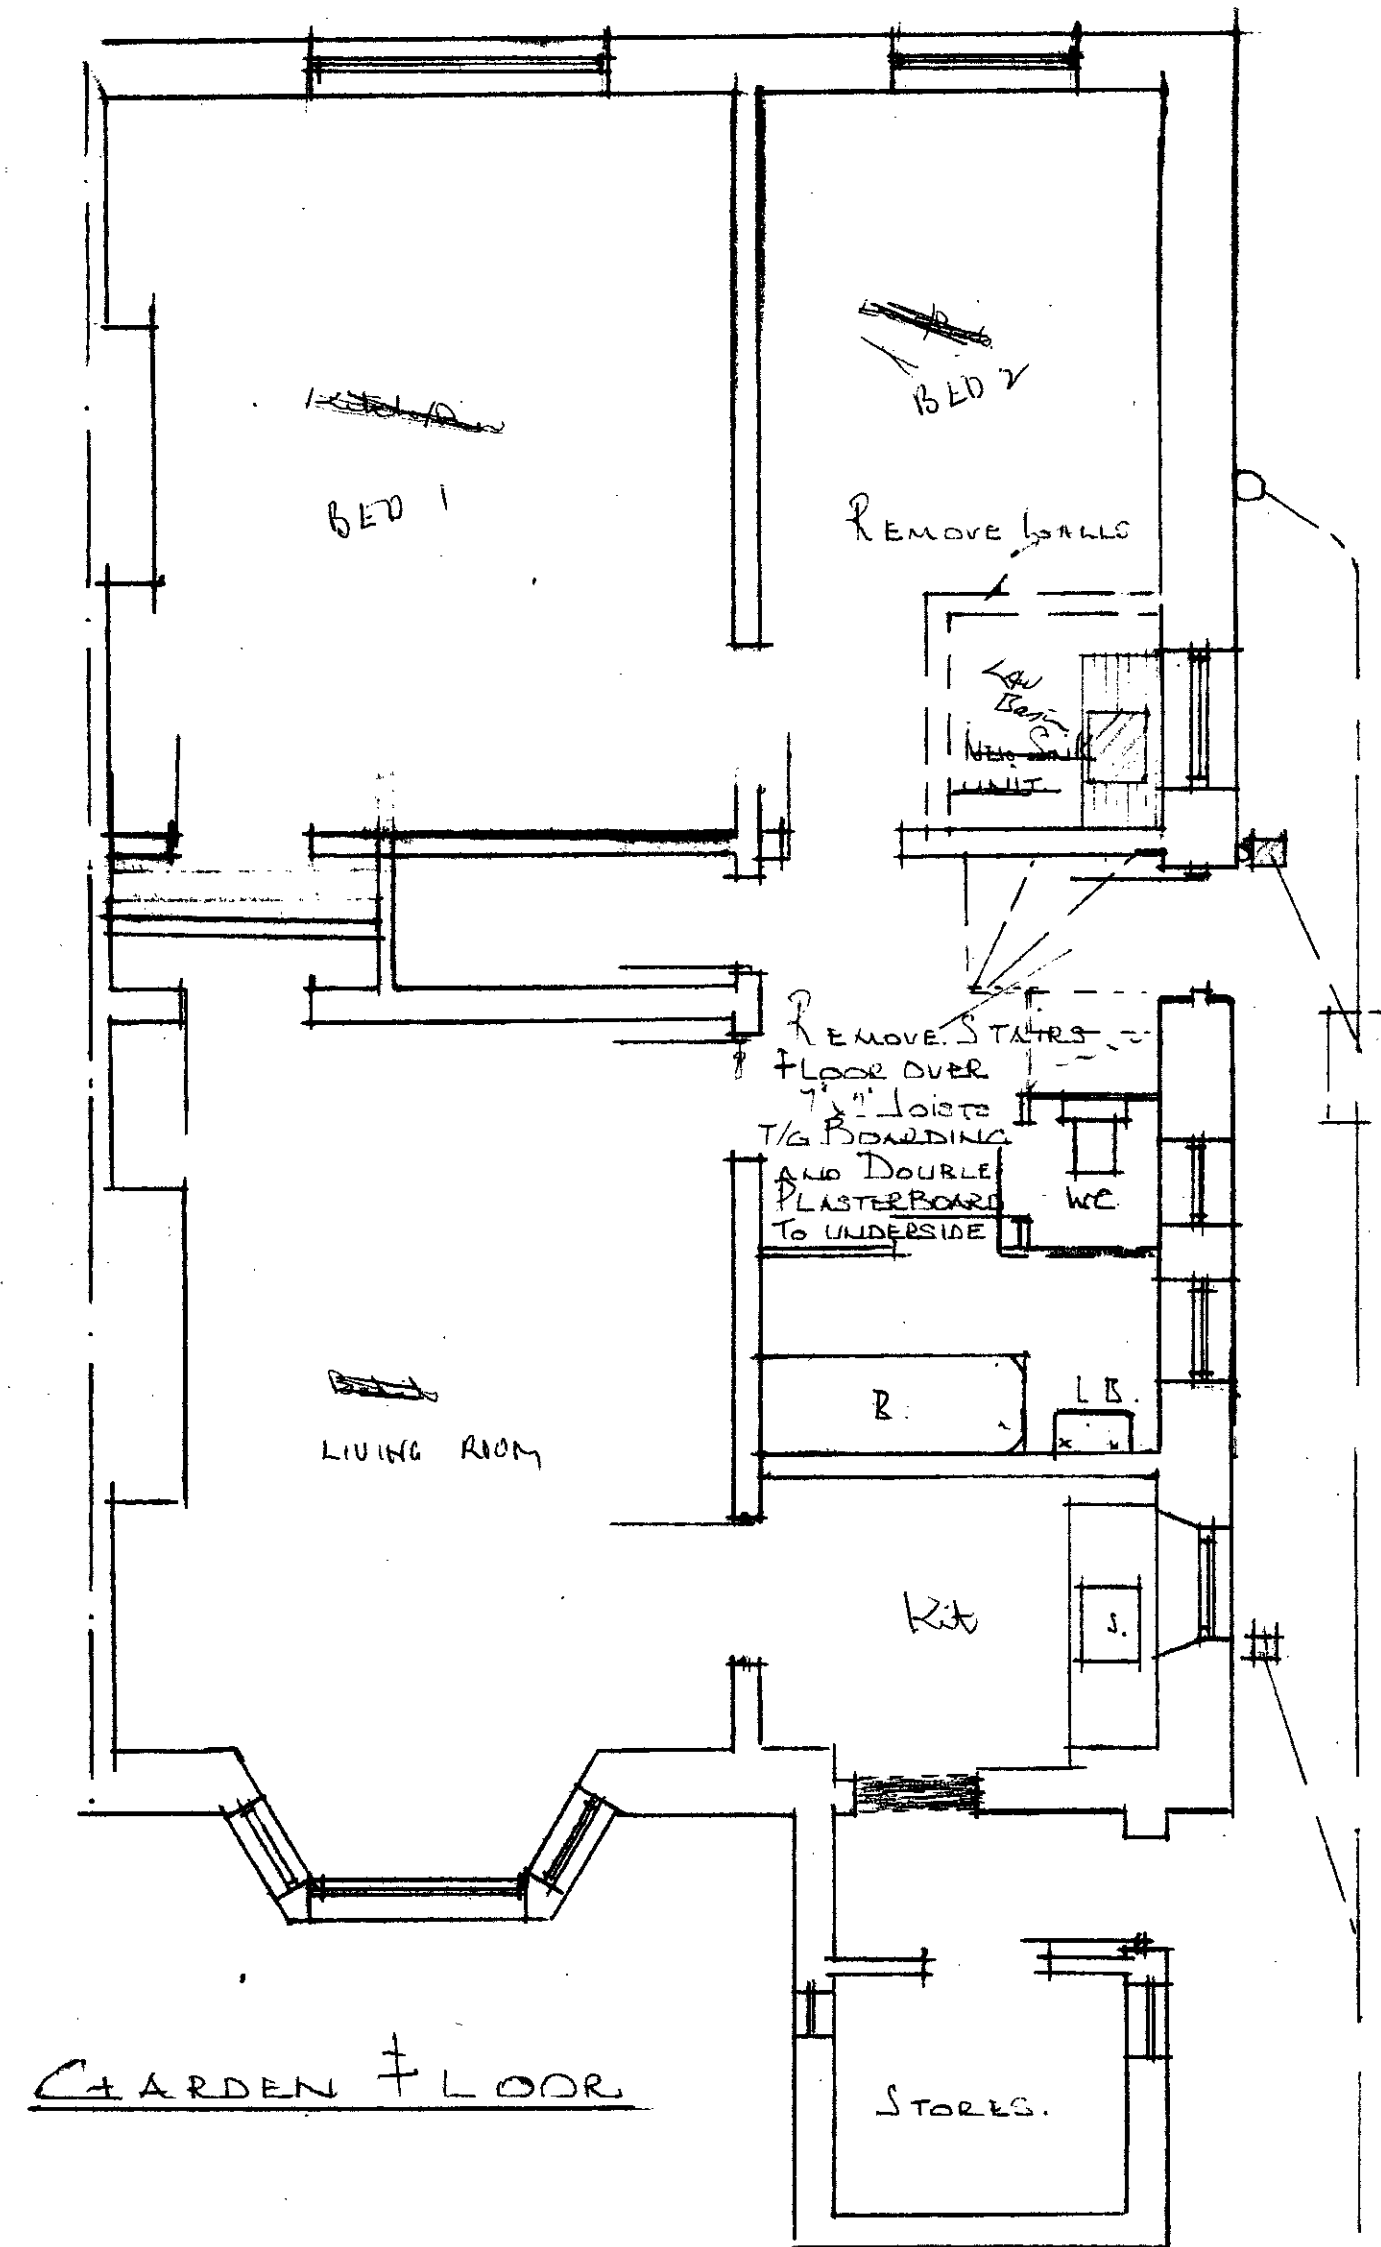

SIDE ELEVATION

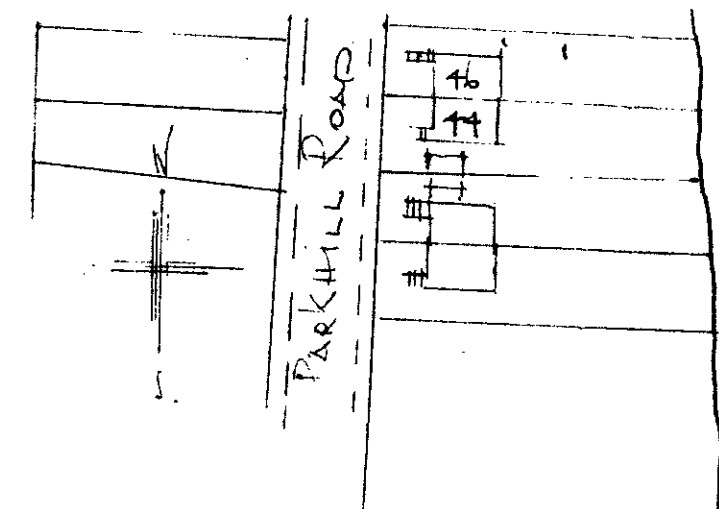

Collins + Co (Builder)

92 Parkhill Rd - NW 13

QUL 5136

CTP/F9/10 / A/6715

PROPOSED ALTERATIONS AT
No 44 PARKHILL ROAD N.W.G.
4 AND 8 = 1 FOOT