



LONDON BOROUGH OF CAMDEN
TOWN AND COUNTRY PLANNING ACT 1968
28 NOV 1978
APPROVED
PLANS 1968 APPROVED
ON BEHALF OF THE COUNCIL

CTP/GS/1/A/27154

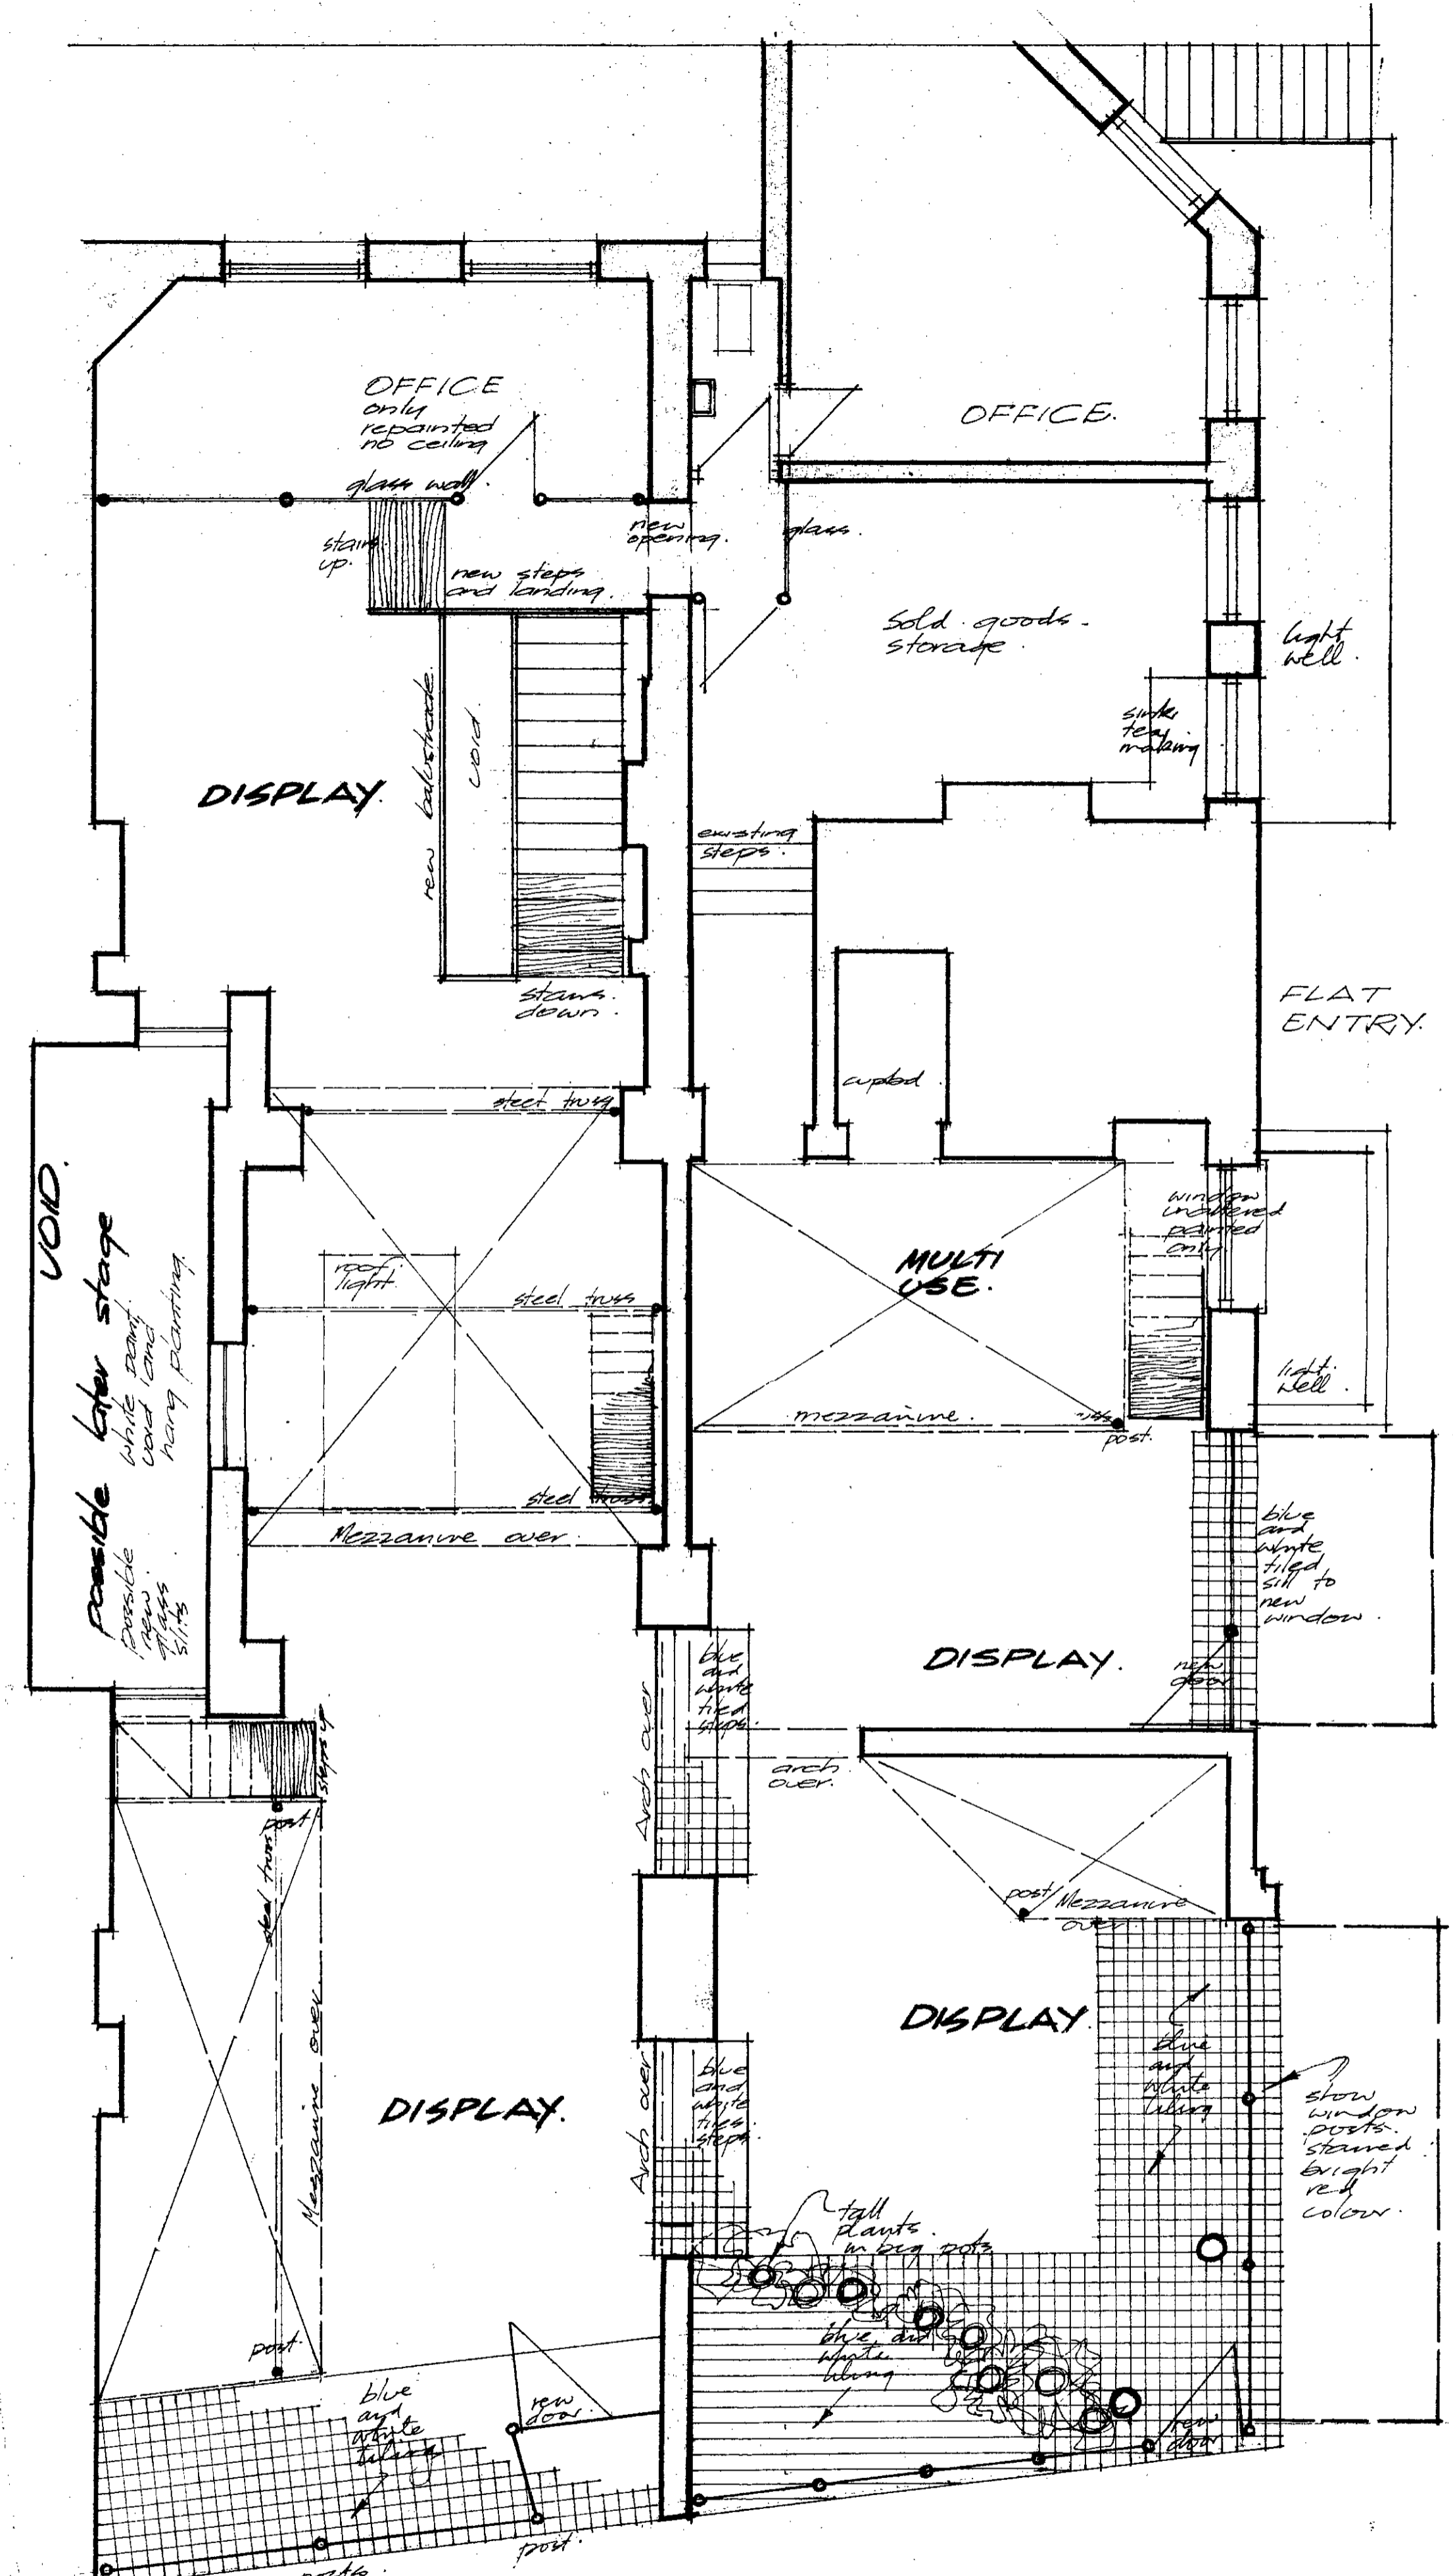

GROUND FLOOR, WEST END LANE.

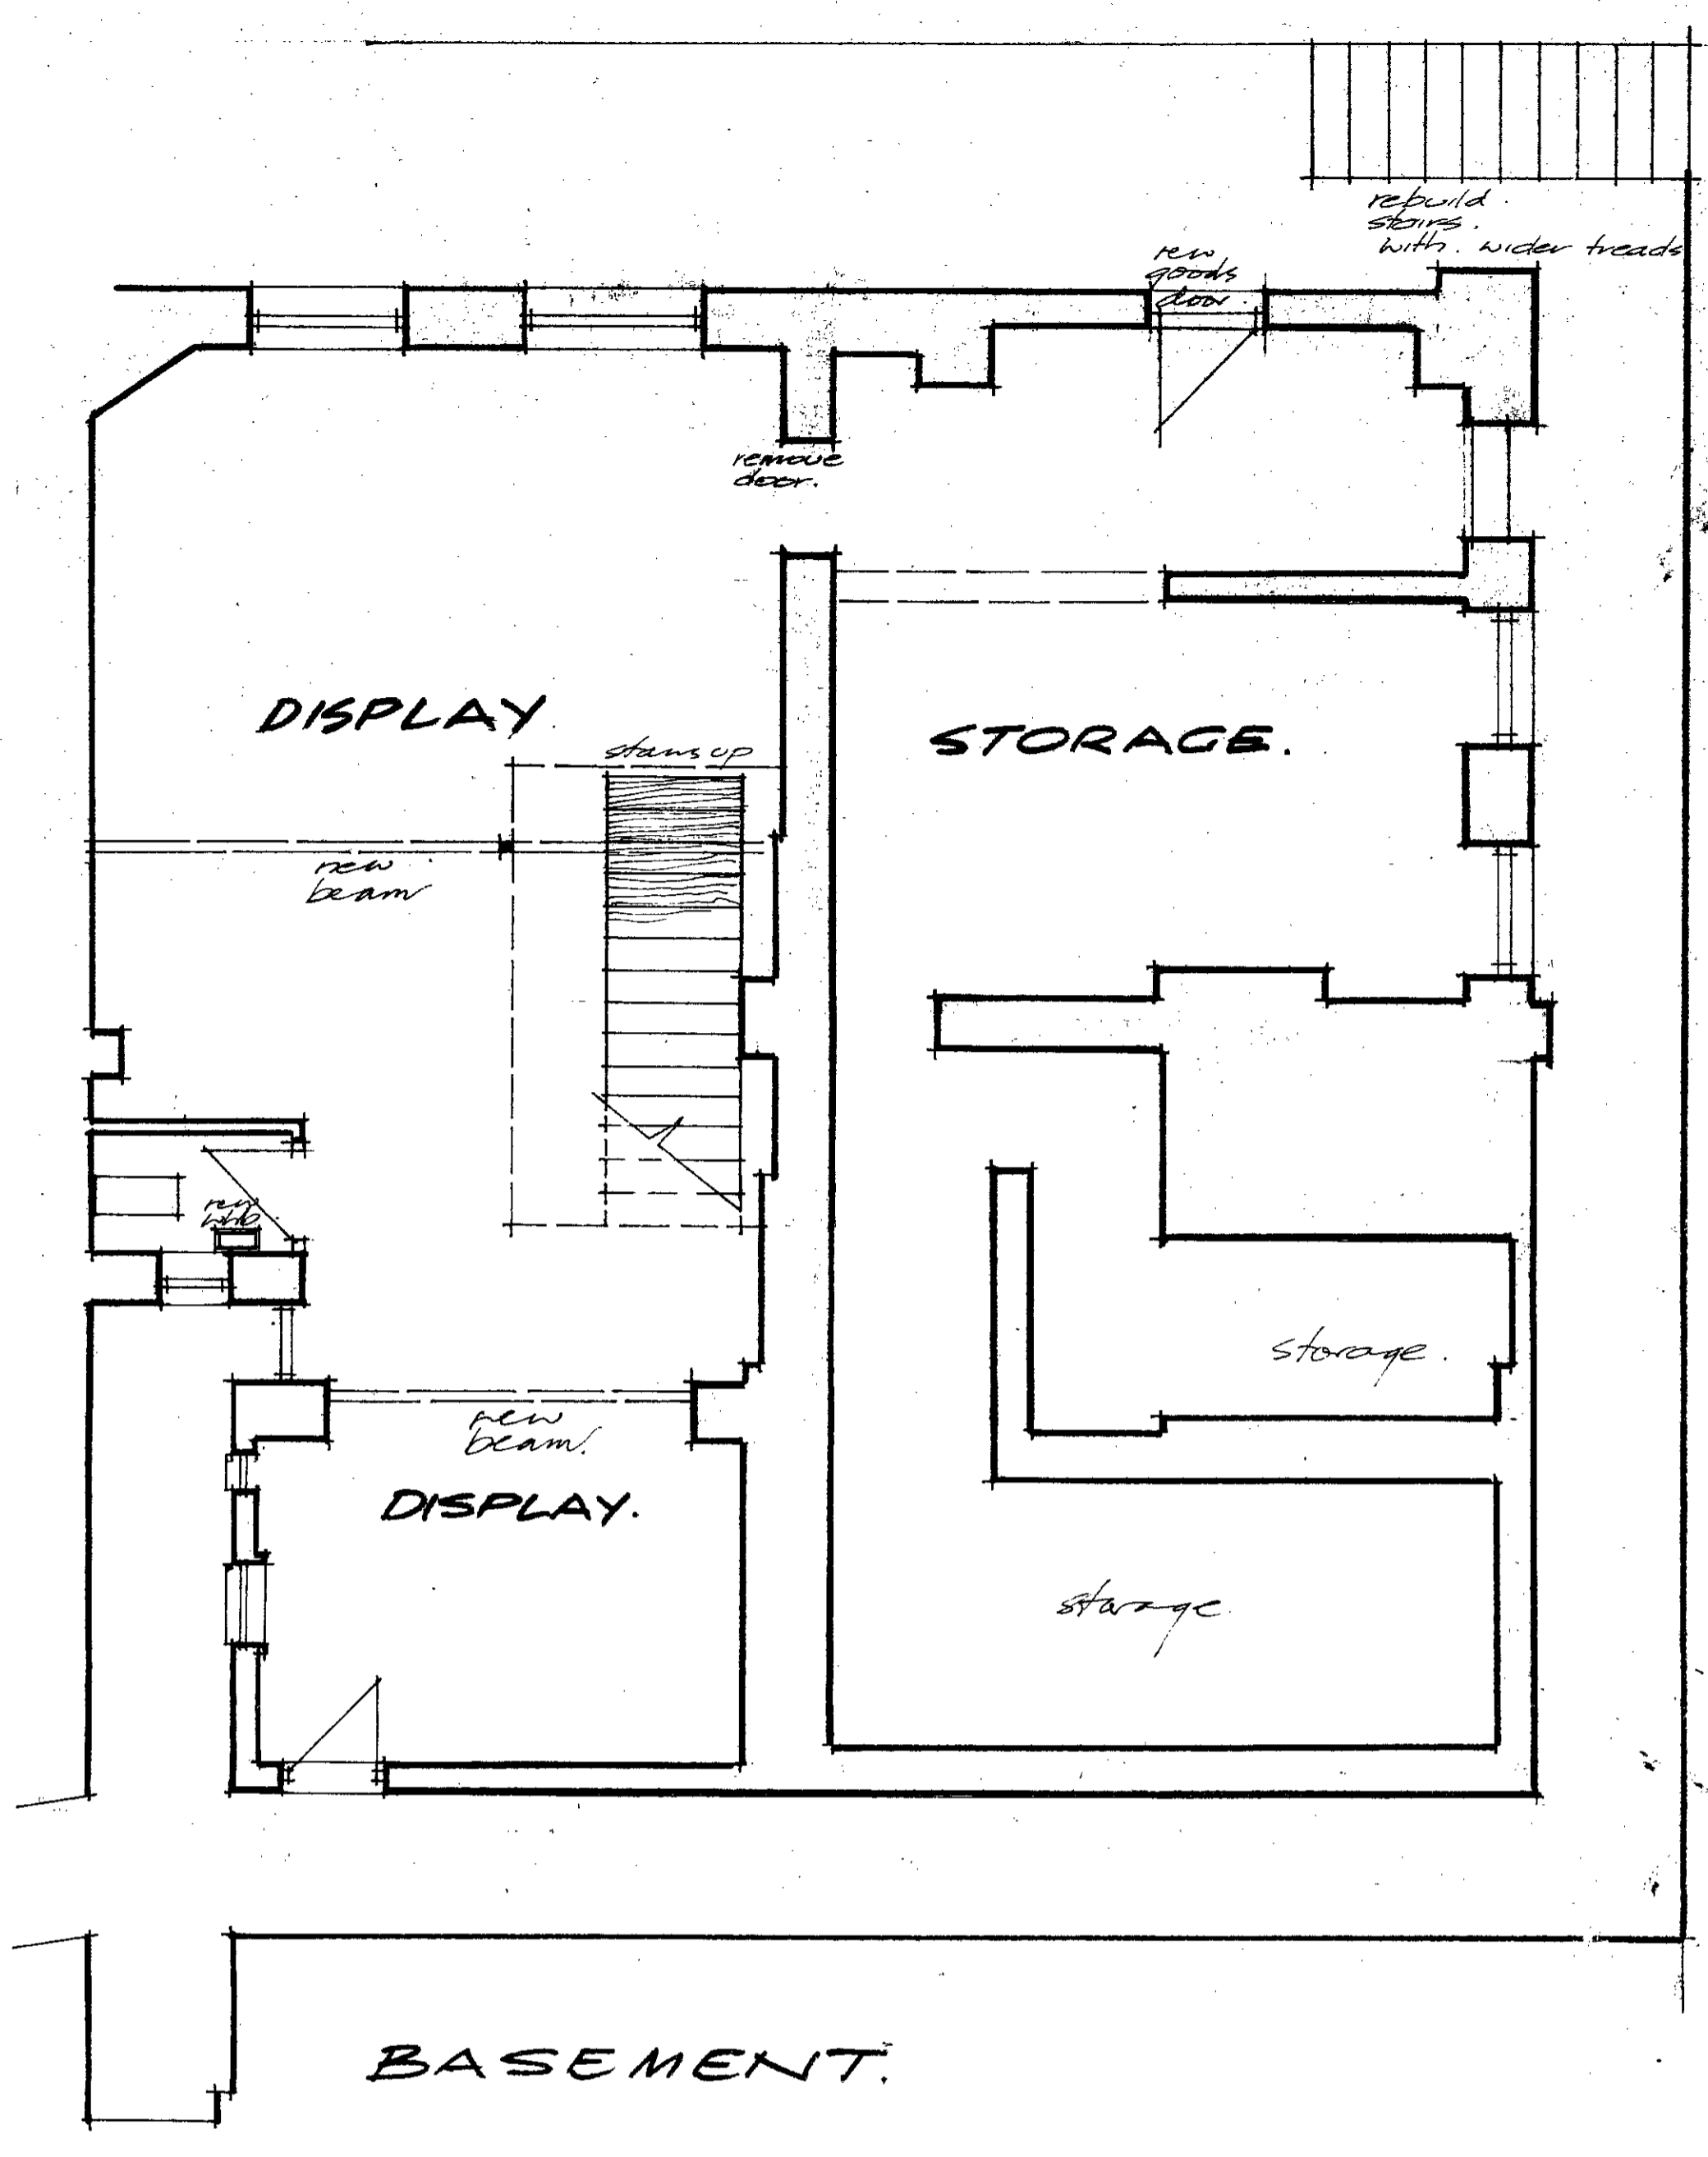


LONDON BOROUGH OF CAMLLET
TOWN AND COUNTRY PLANNING ACT
26 NOV 1978
PLANS APPROVED
NOT APPROVED
ON BEHALF OF THE COUNCIL


CT/05/1/A/27454

STANLEY TREVOR and PETER BEAVEN
30 Greenhills Hampstead High Street London NW3
Chartered Architects


| | | | | | |
|--------|-----------------------|---------|------|-------------|--------|
| TITLE | Sketches | Scale: | 1:50 | Date: | Aug 30 |
| JOB | Pine Shop | Job no. | 7818 | Drawing no. | 1. |
| CLIENT | 170 West End Lo. NW6. | | | | |

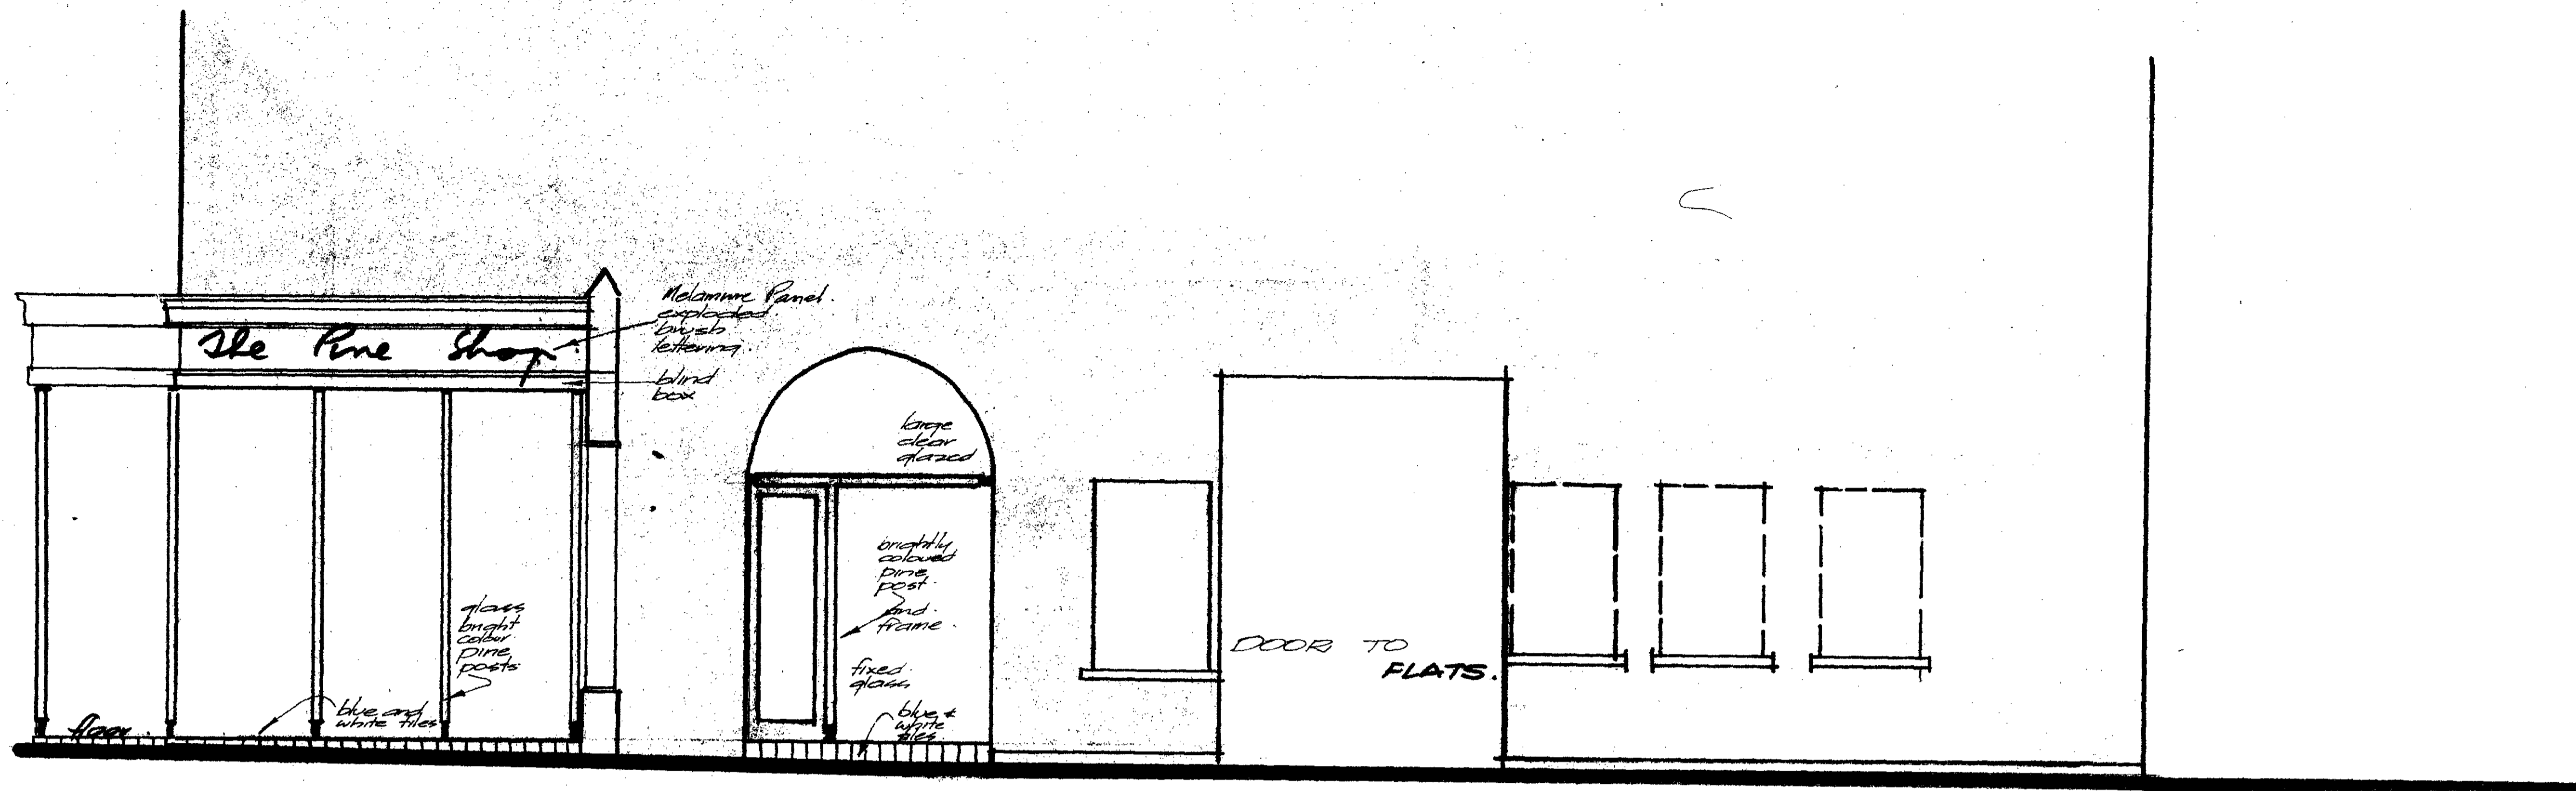

SIDE STREET ELEVATION.

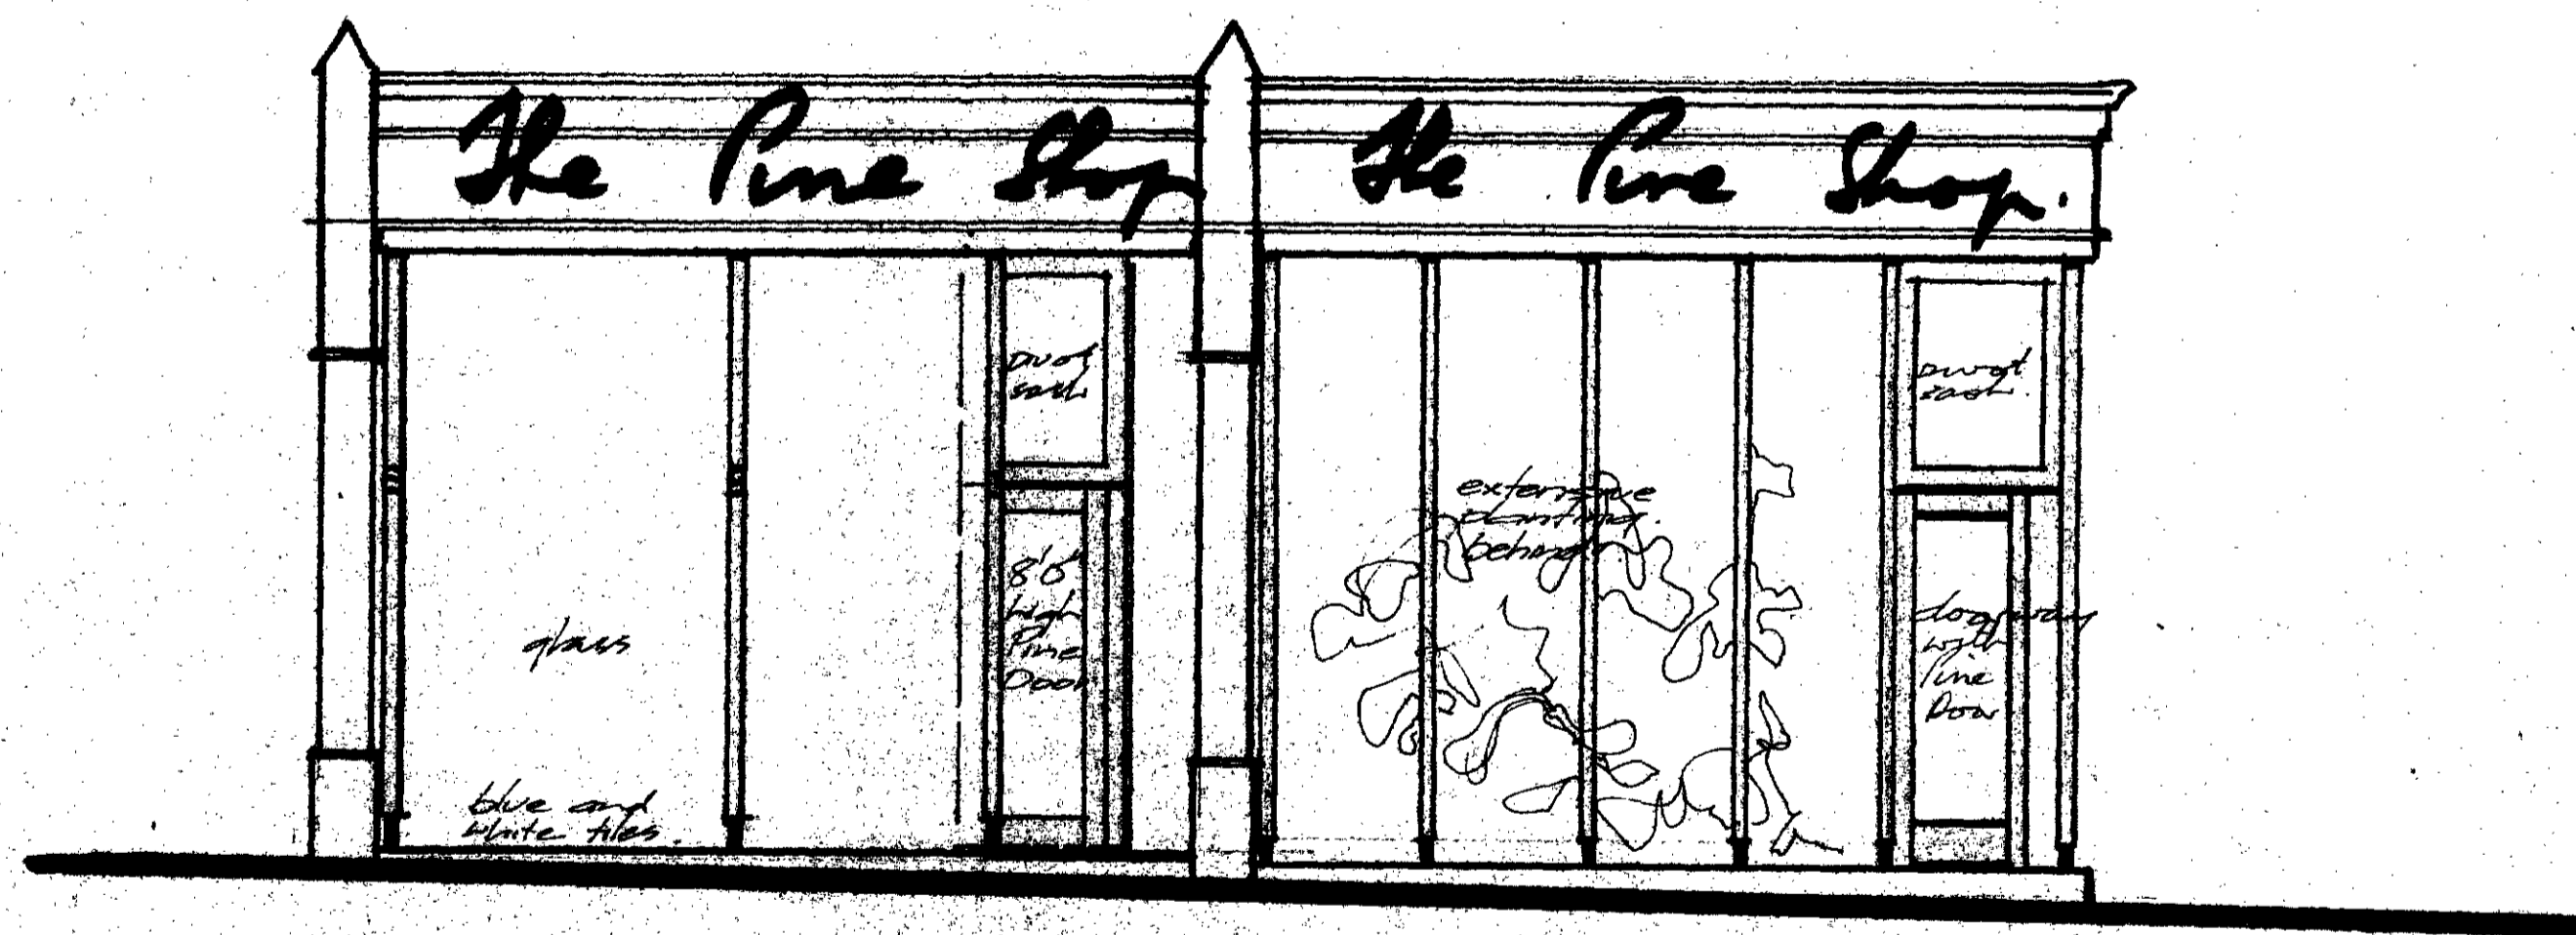

West End Lane Elevations

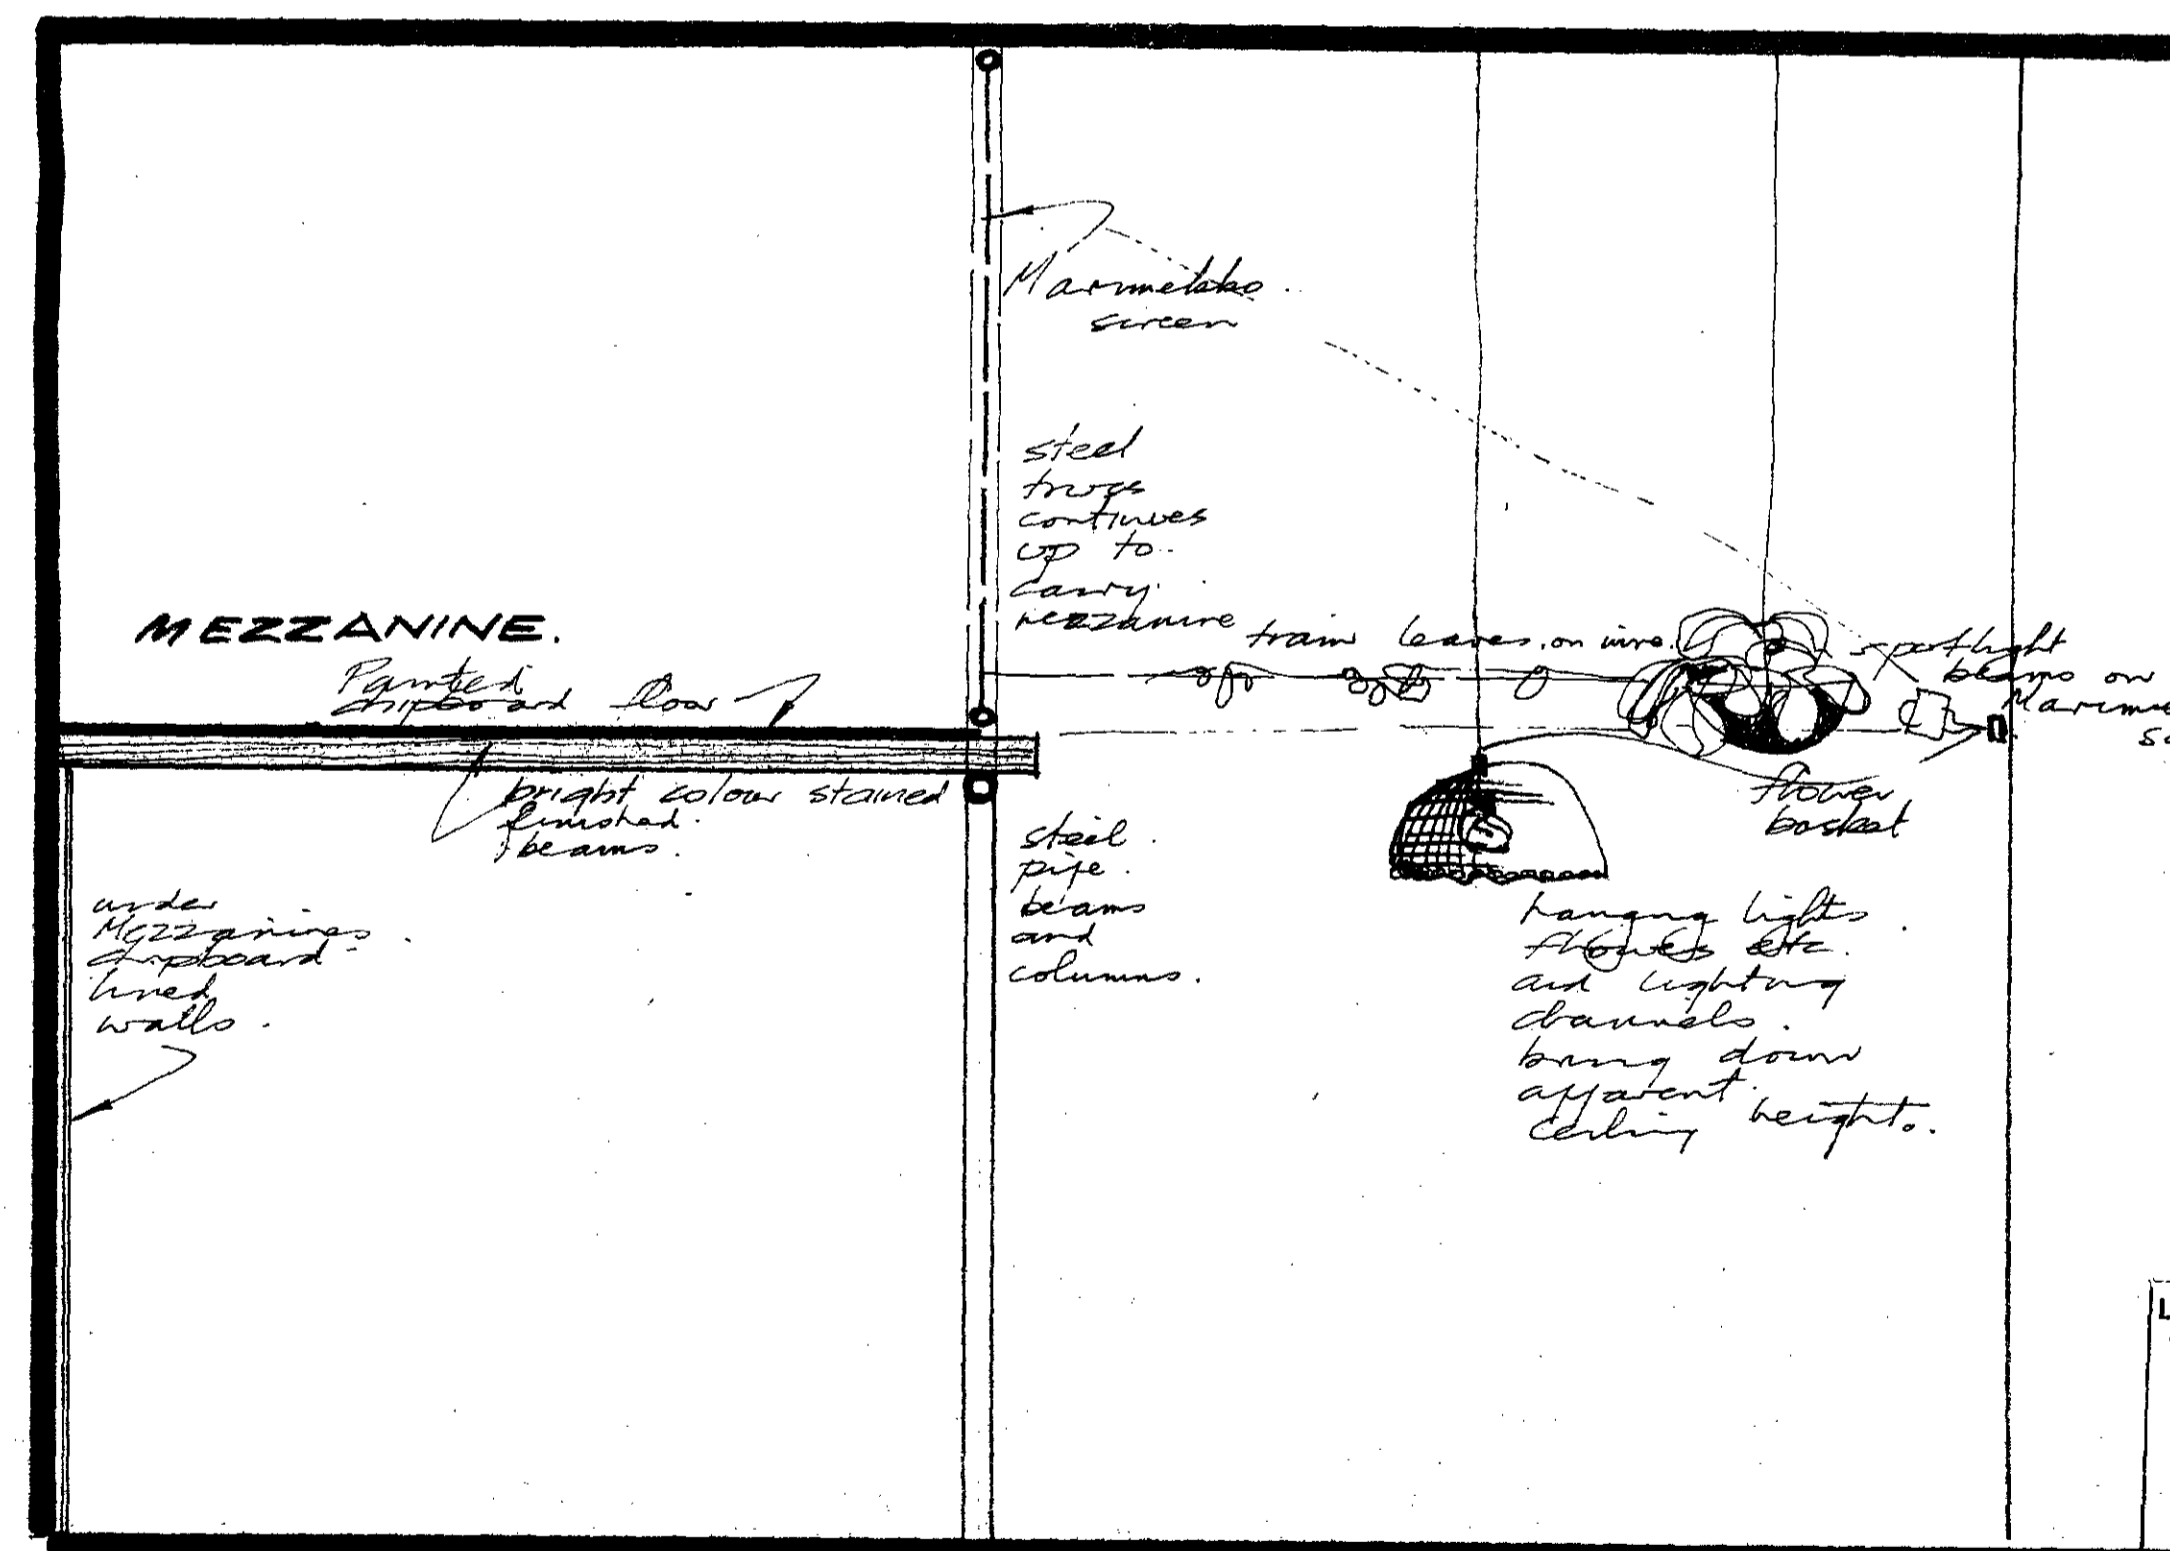


Mezzanine Sections.

LONDON BOROUGH OF CAMDEN
TOWN AND COUNTRY PLANNING ACTS
28 NOV 1978
PLANS APPROVED
ON BEHALF OF THE COUNCIL



CTP/5/11/A/27154

STANLEY TREVOR and PETER BEAVEN
30 Greenhills, Hampstead High Street, London NW3
Chartered Architects


TITLE: Elevations. Scale: 1:50 Date: Aug 30
JOB: PINE SHOP. 1:20
CLIENT: 170 West End Lane NW6. Job no. 7818 Drawing no. 2

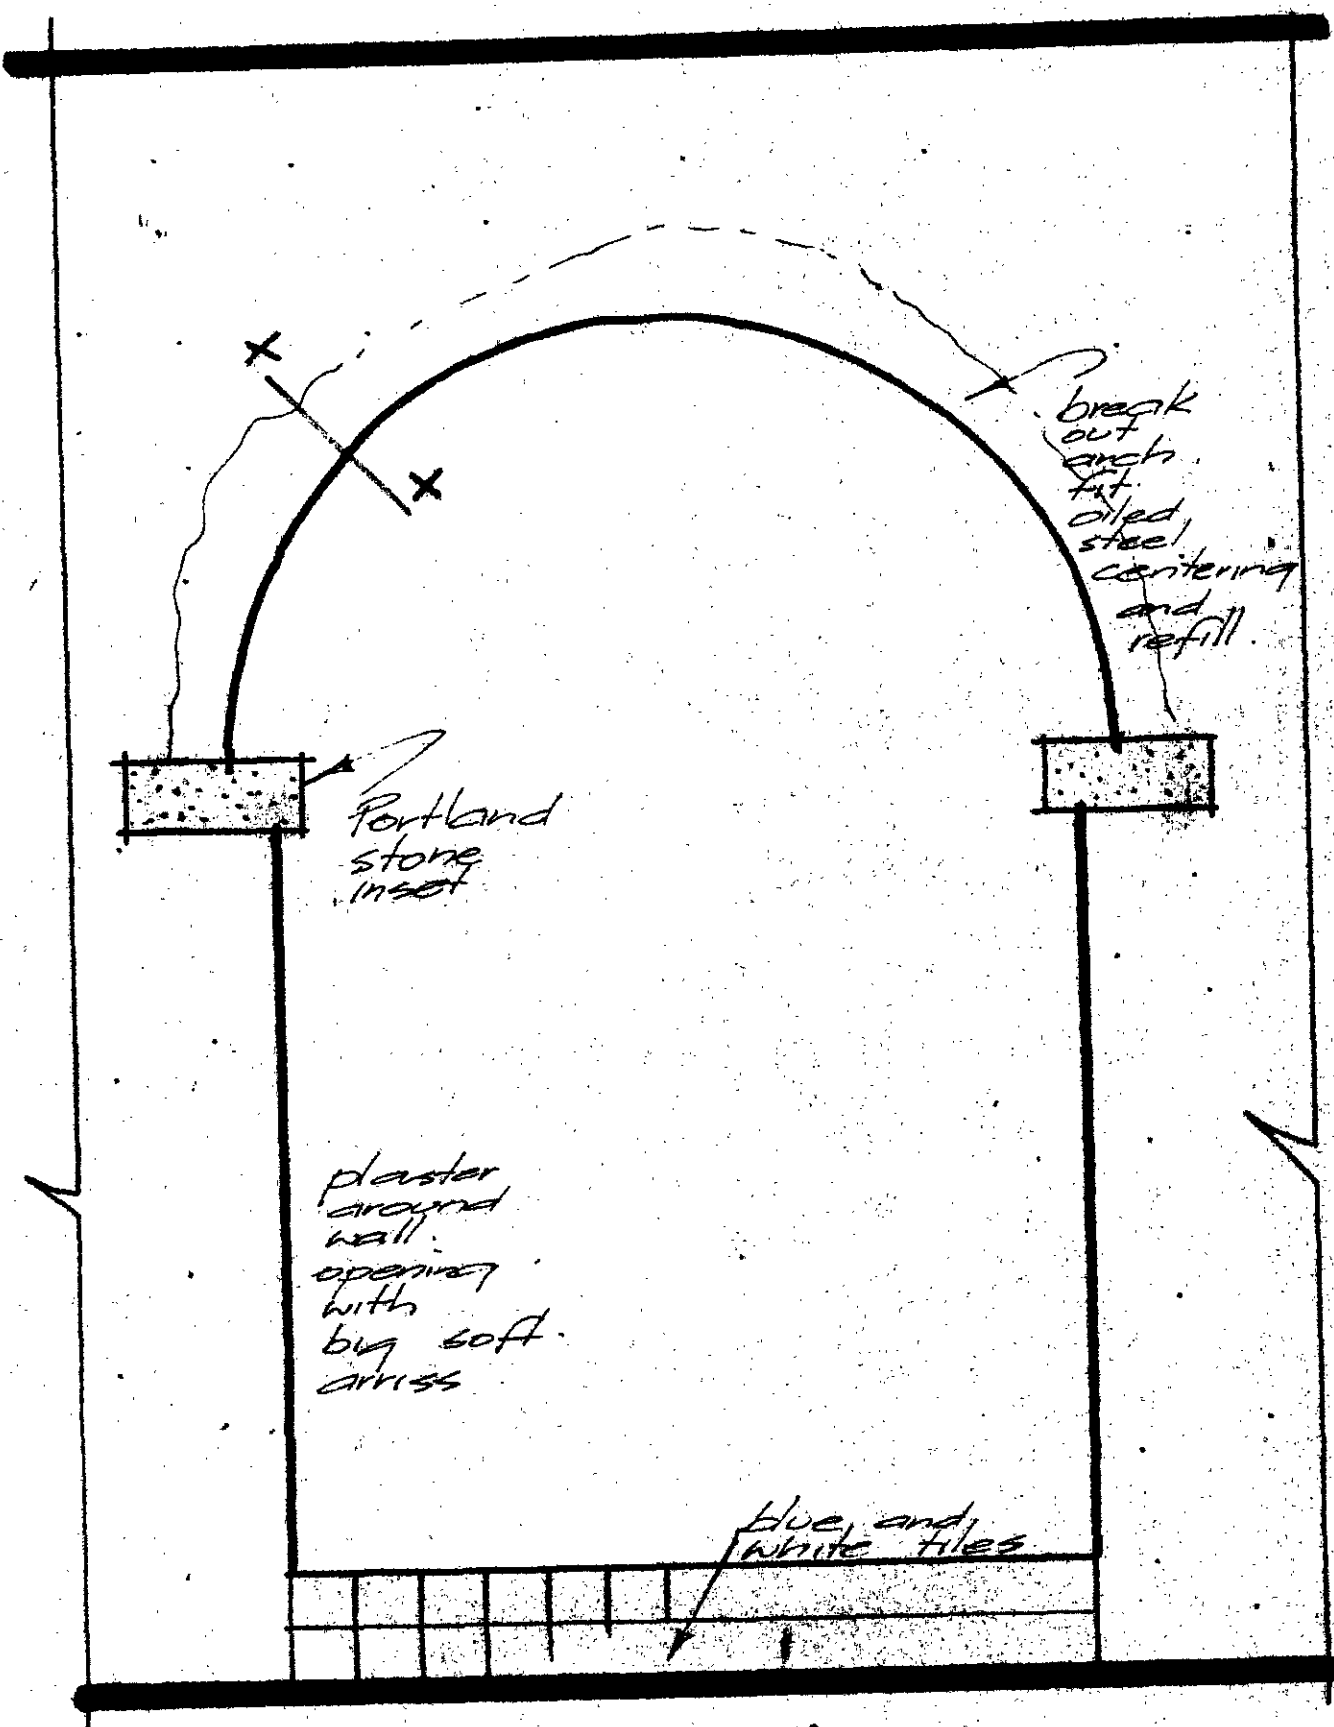

Typical Arch Between Floors.

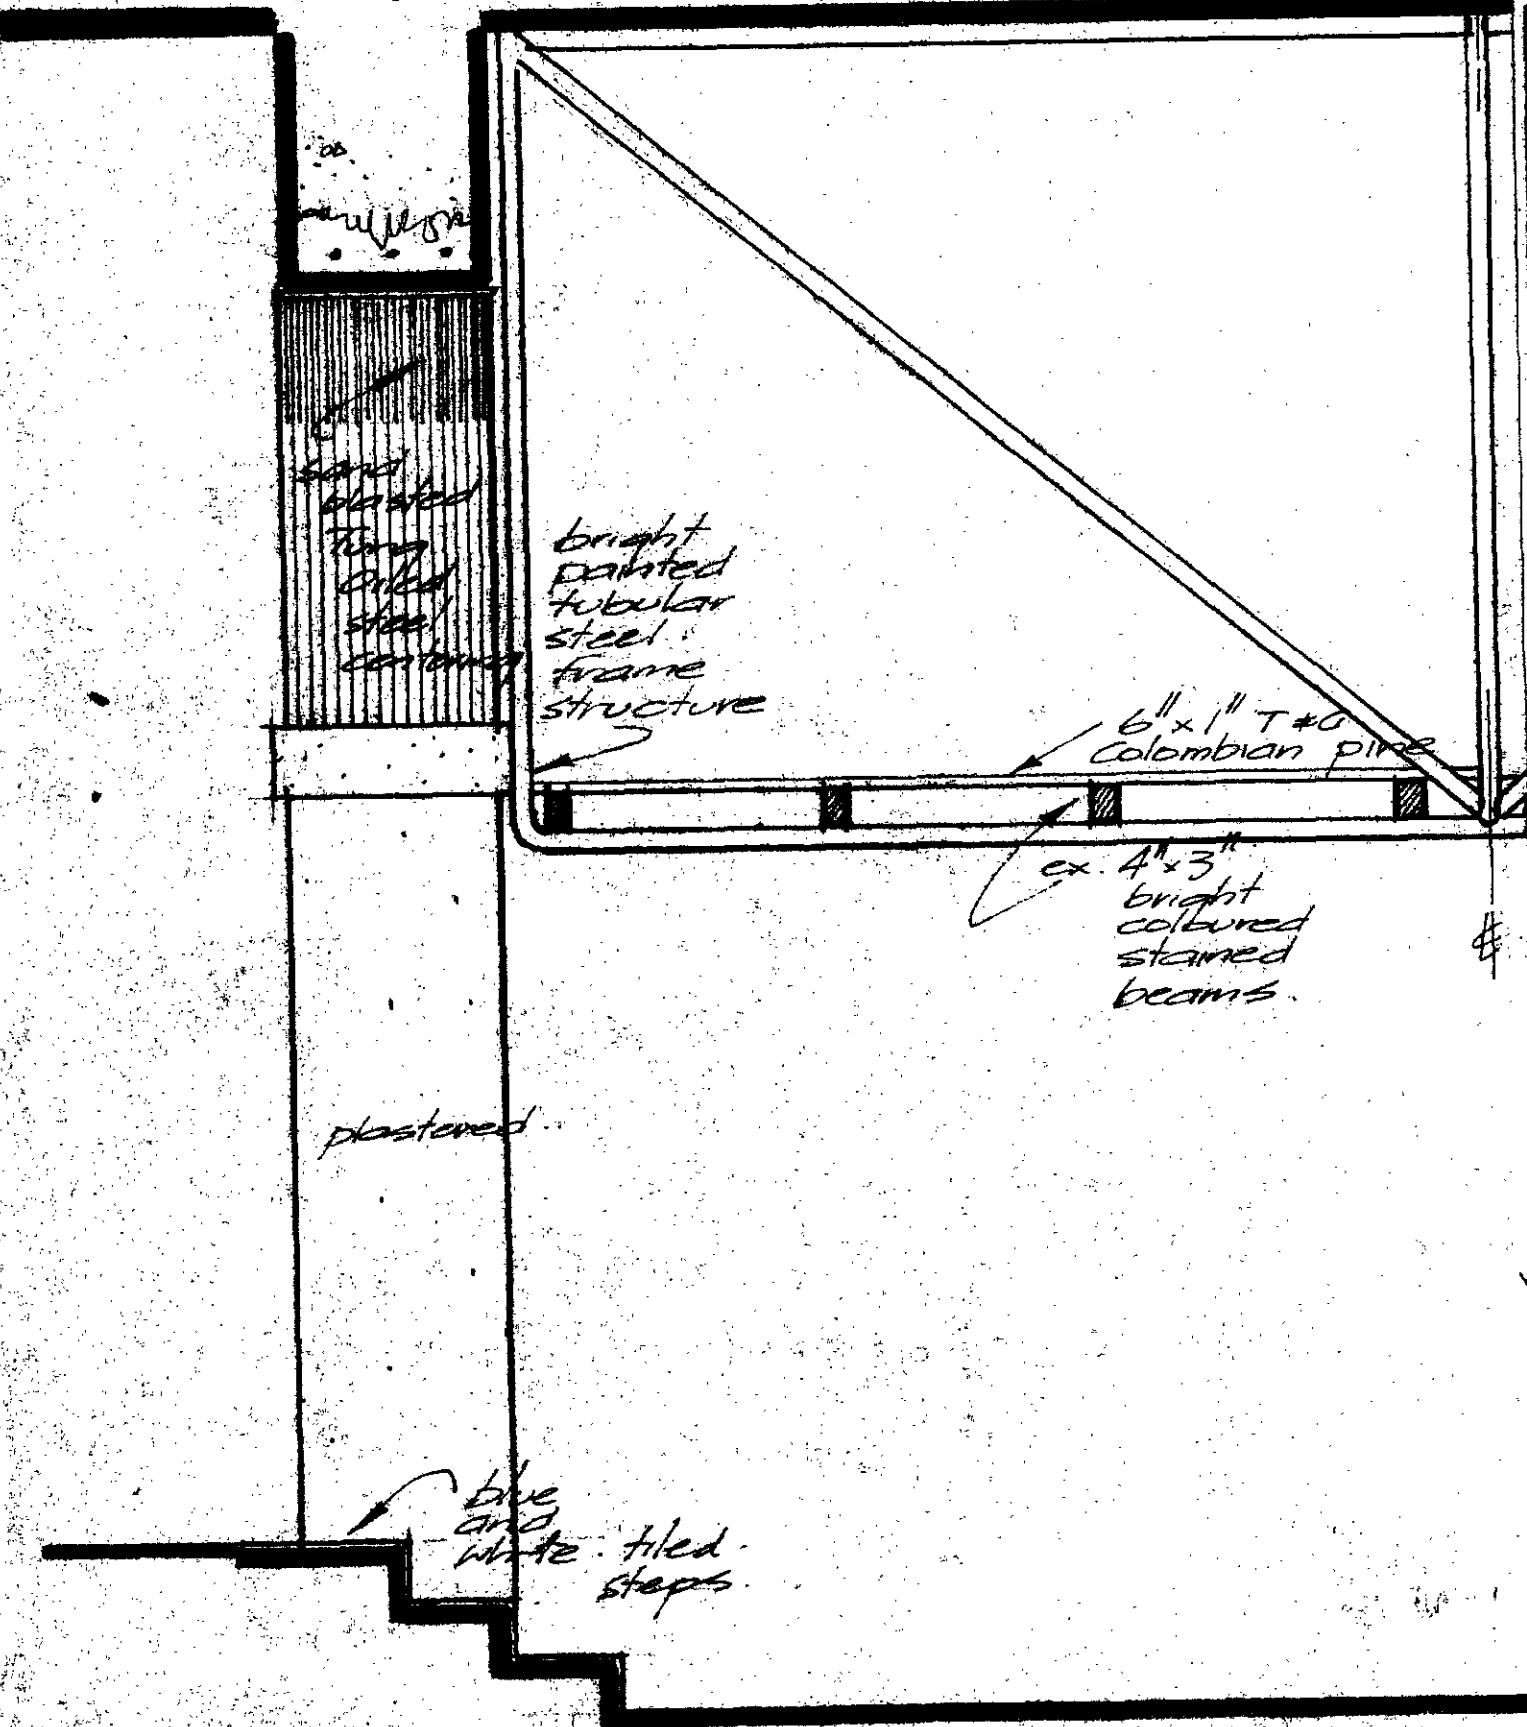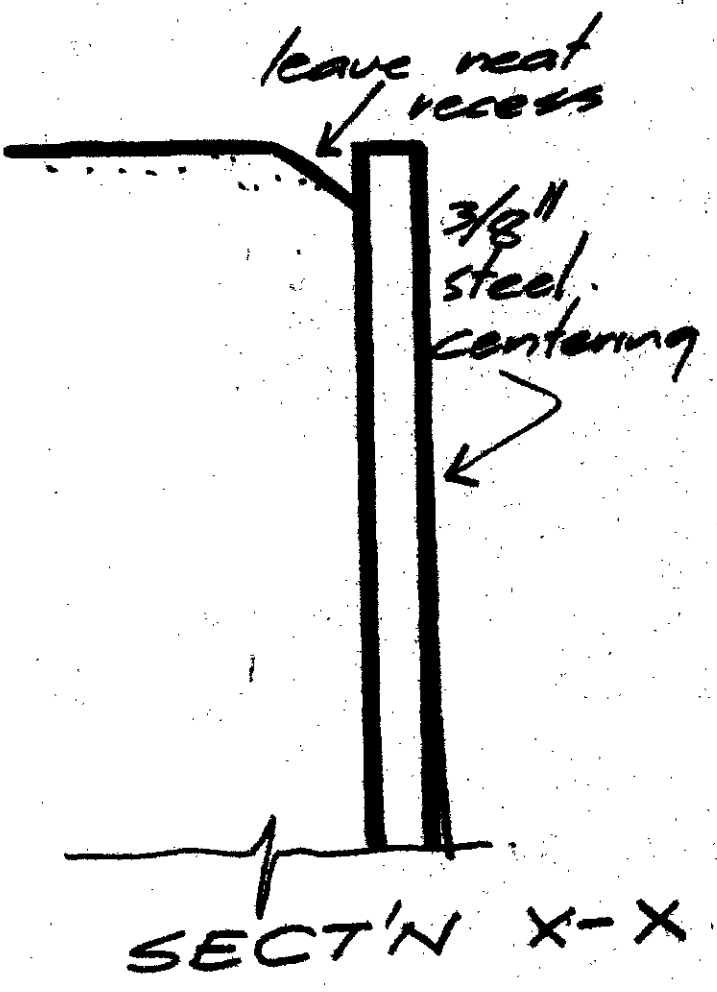

ELEVATION TYPICAL MEZZANINE STRUCTURE and section thru ARCH.

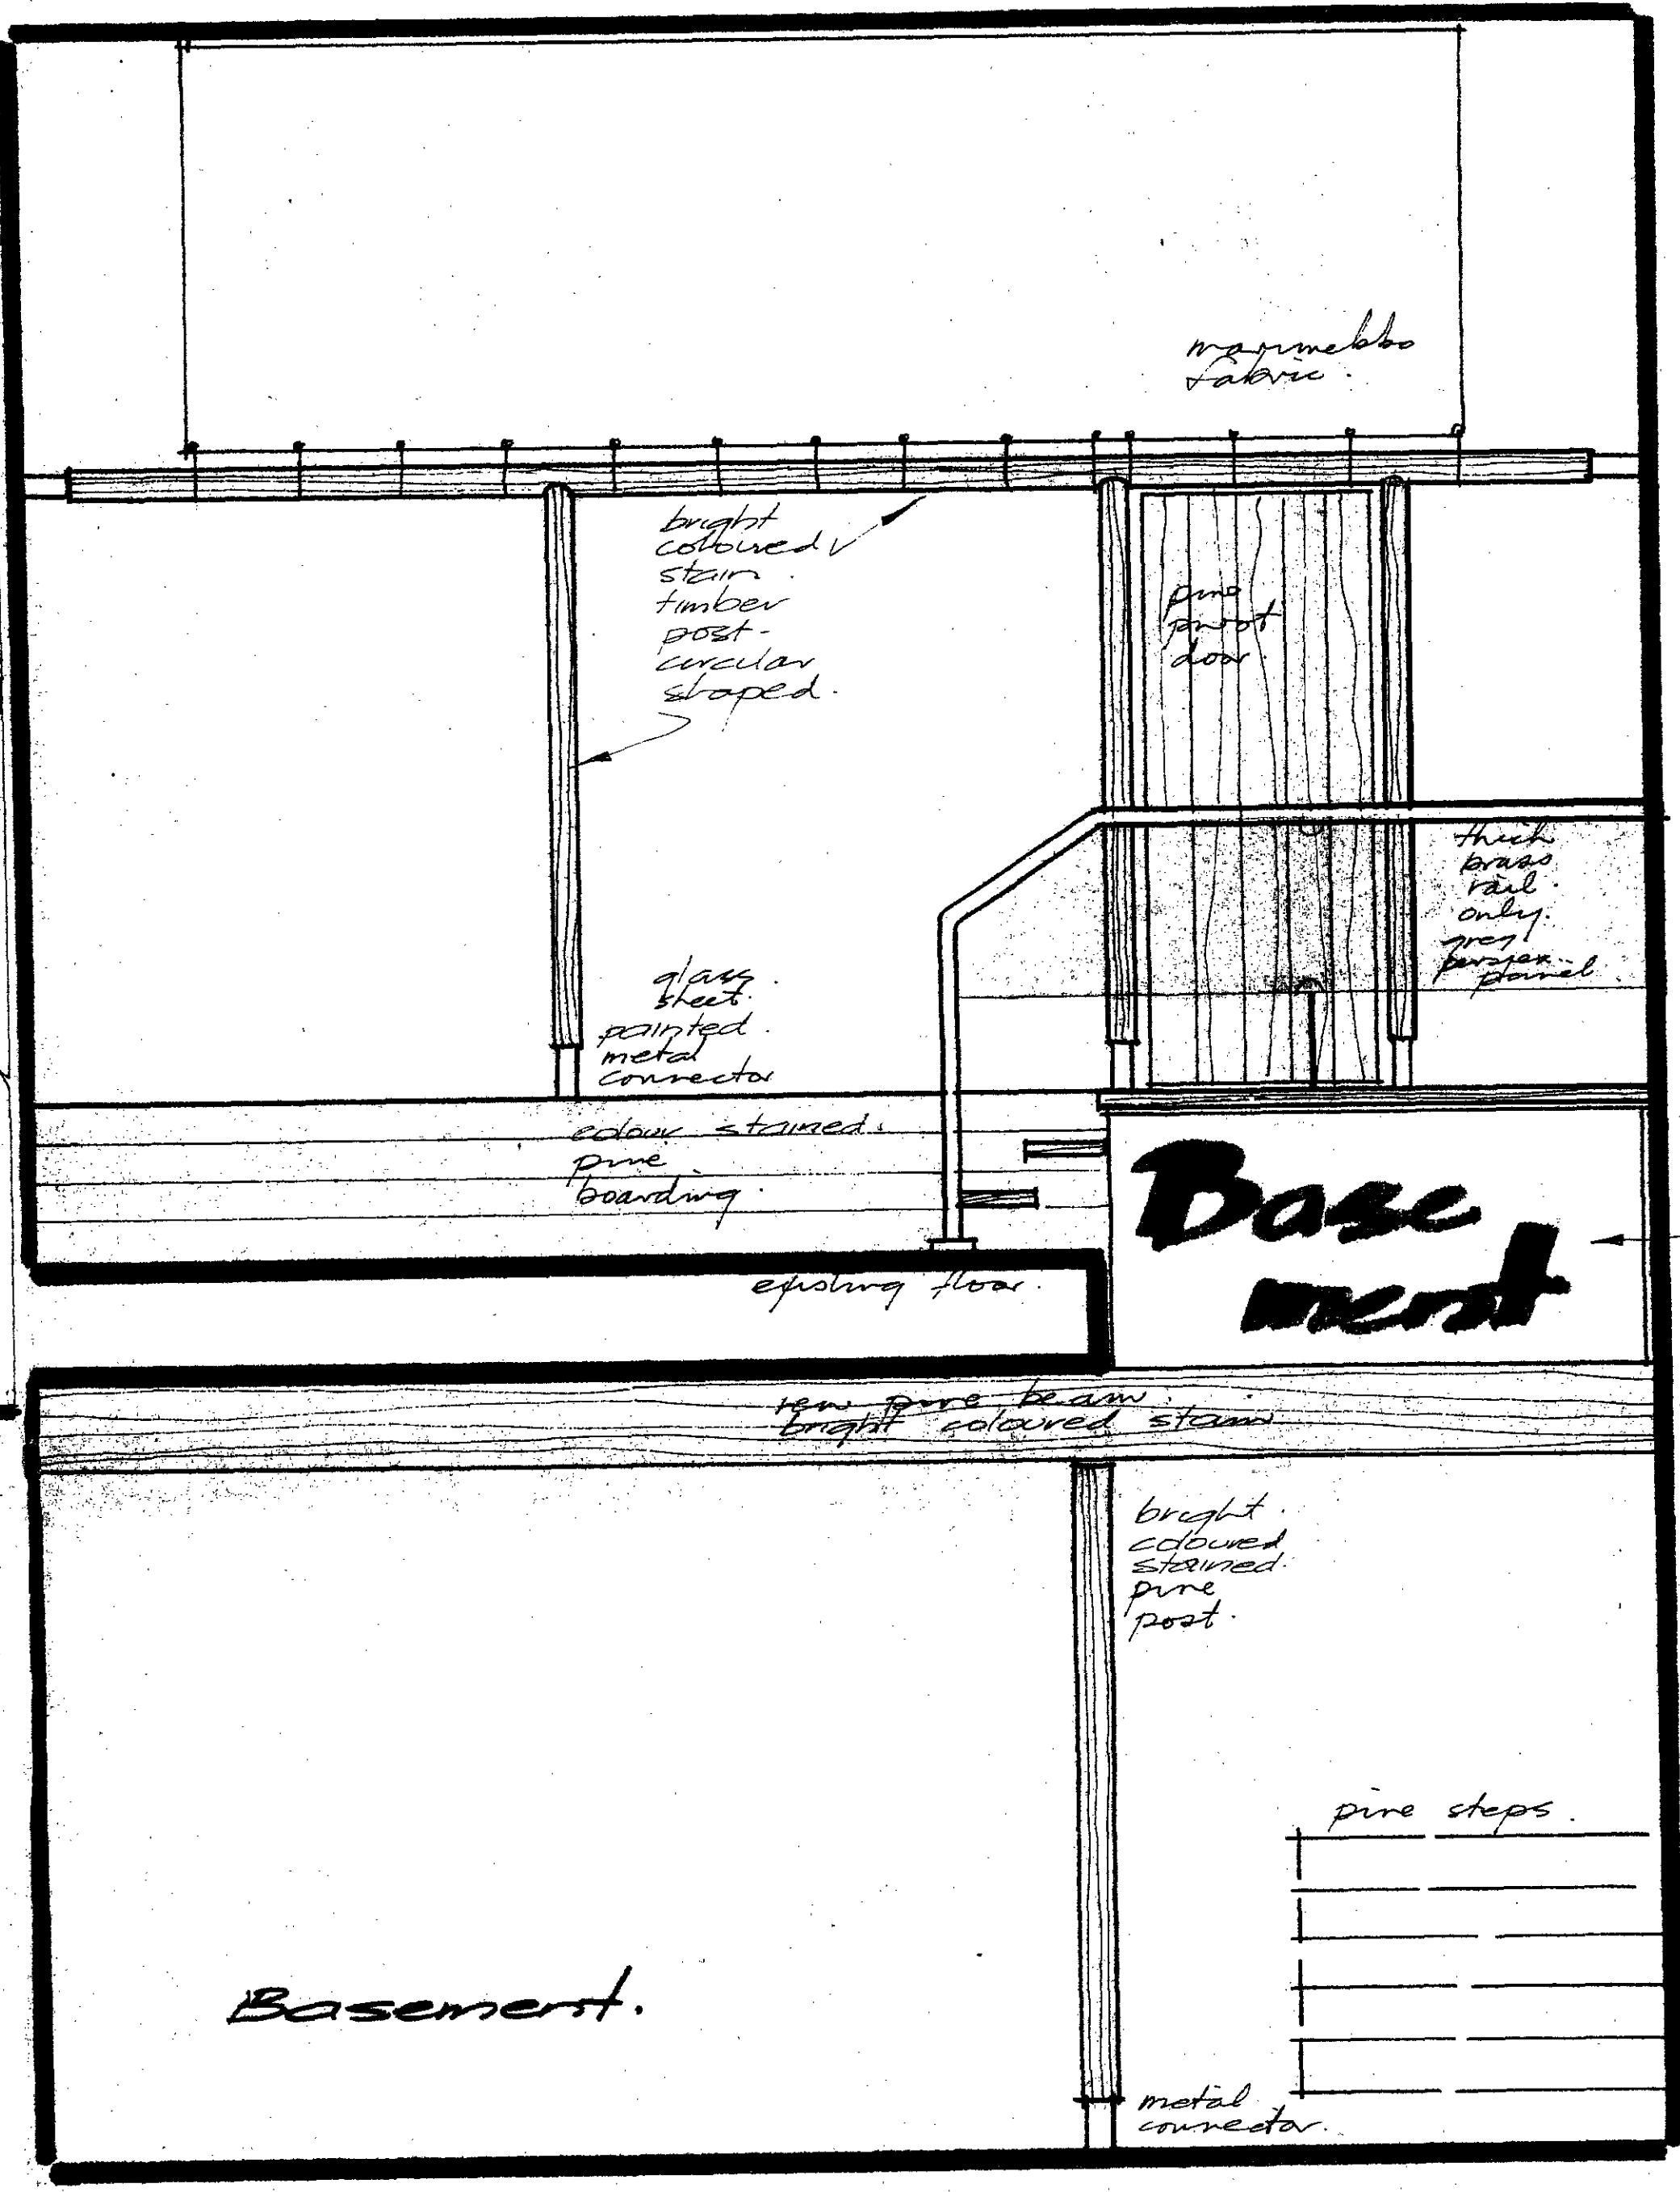

ELEVATION BACK OFFICE.

LONDON BOROUGH OF CAMDEN
TOWN AND COUNTRY PLANNING ACTS
28 NOV 1978
PLANS APPROVED
ON BEHALF OF THE COUNCIL

CTP/GS/ 11/19/27154

STANLEY TREVOR and PETER BEAVEN
30 Greenhills Hampstead High Street London NW3
Chartered Architects

TITLE SECTIONS. Scale 1/20 Date Aug 30.
JOB PINE SHOP. Job no. 7818 Drawing no. 3.
CLIENT 170 West End Co. NW6.