




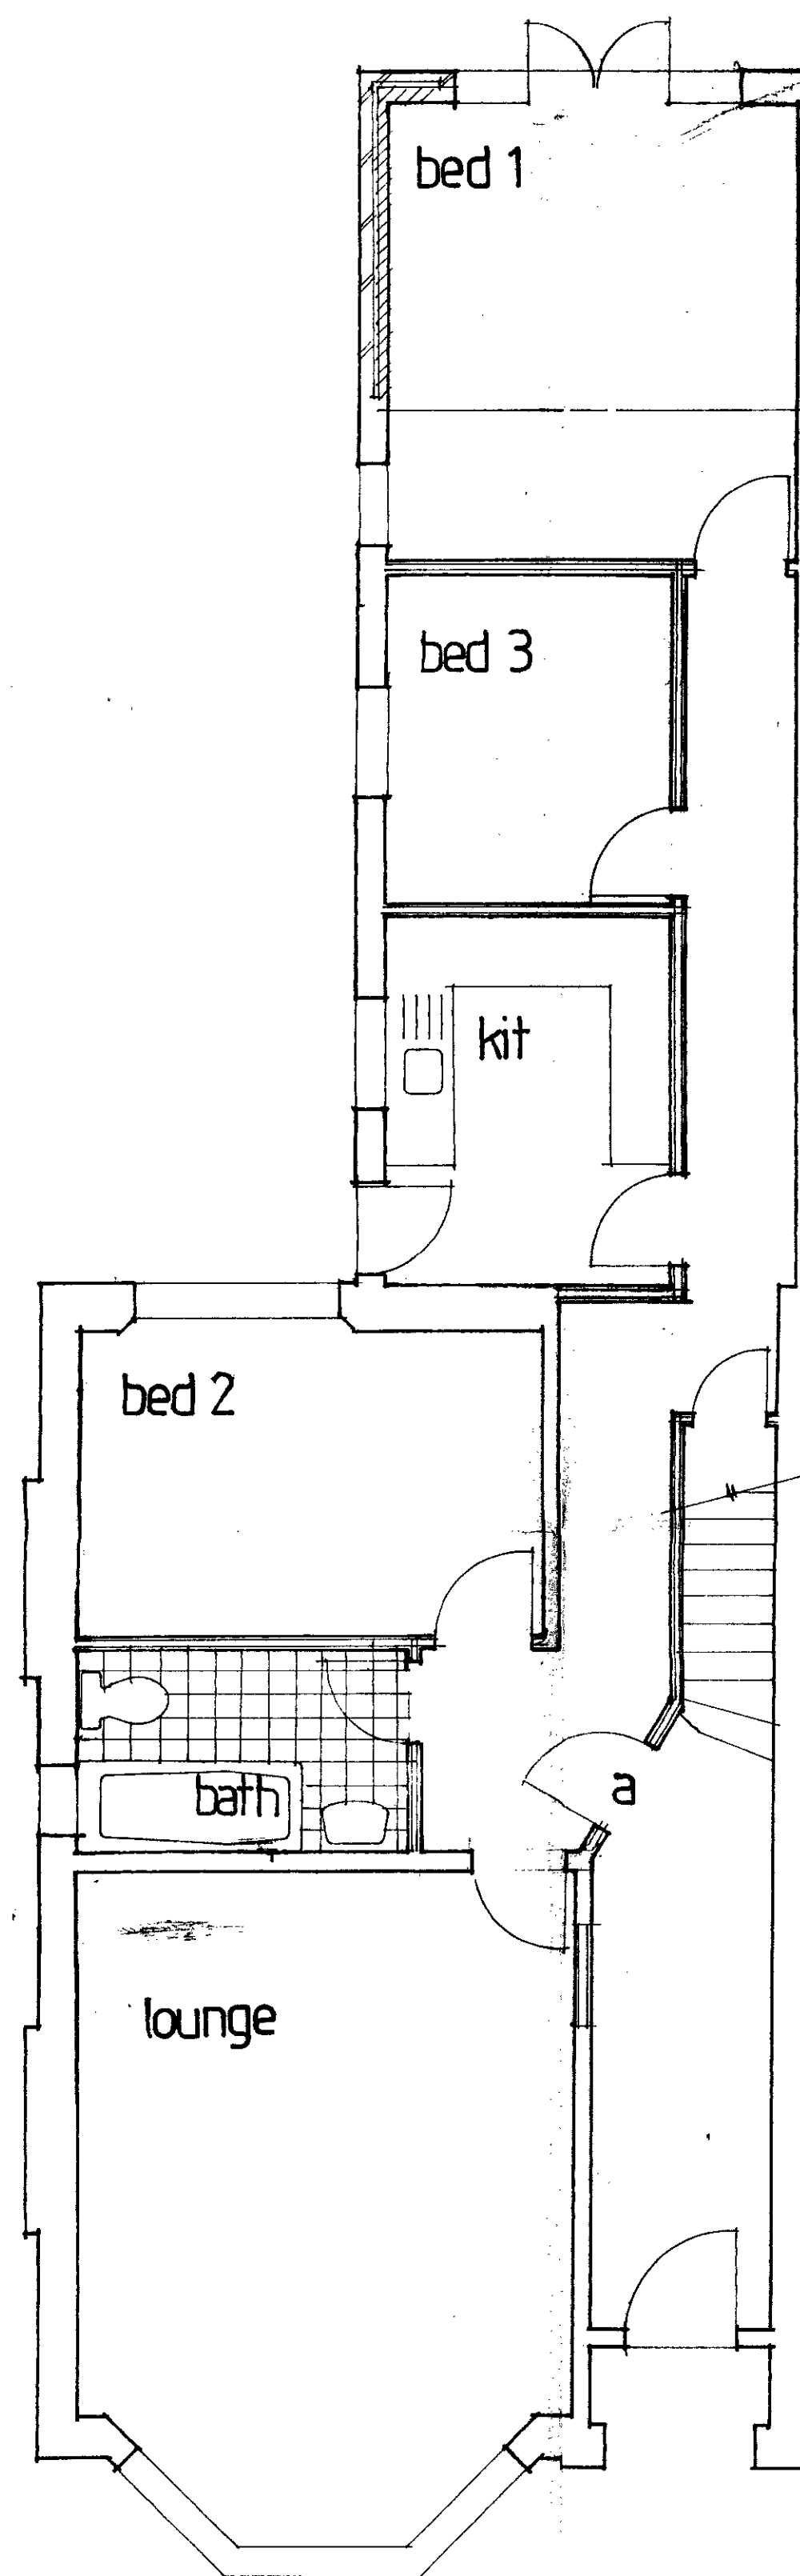

GROUND

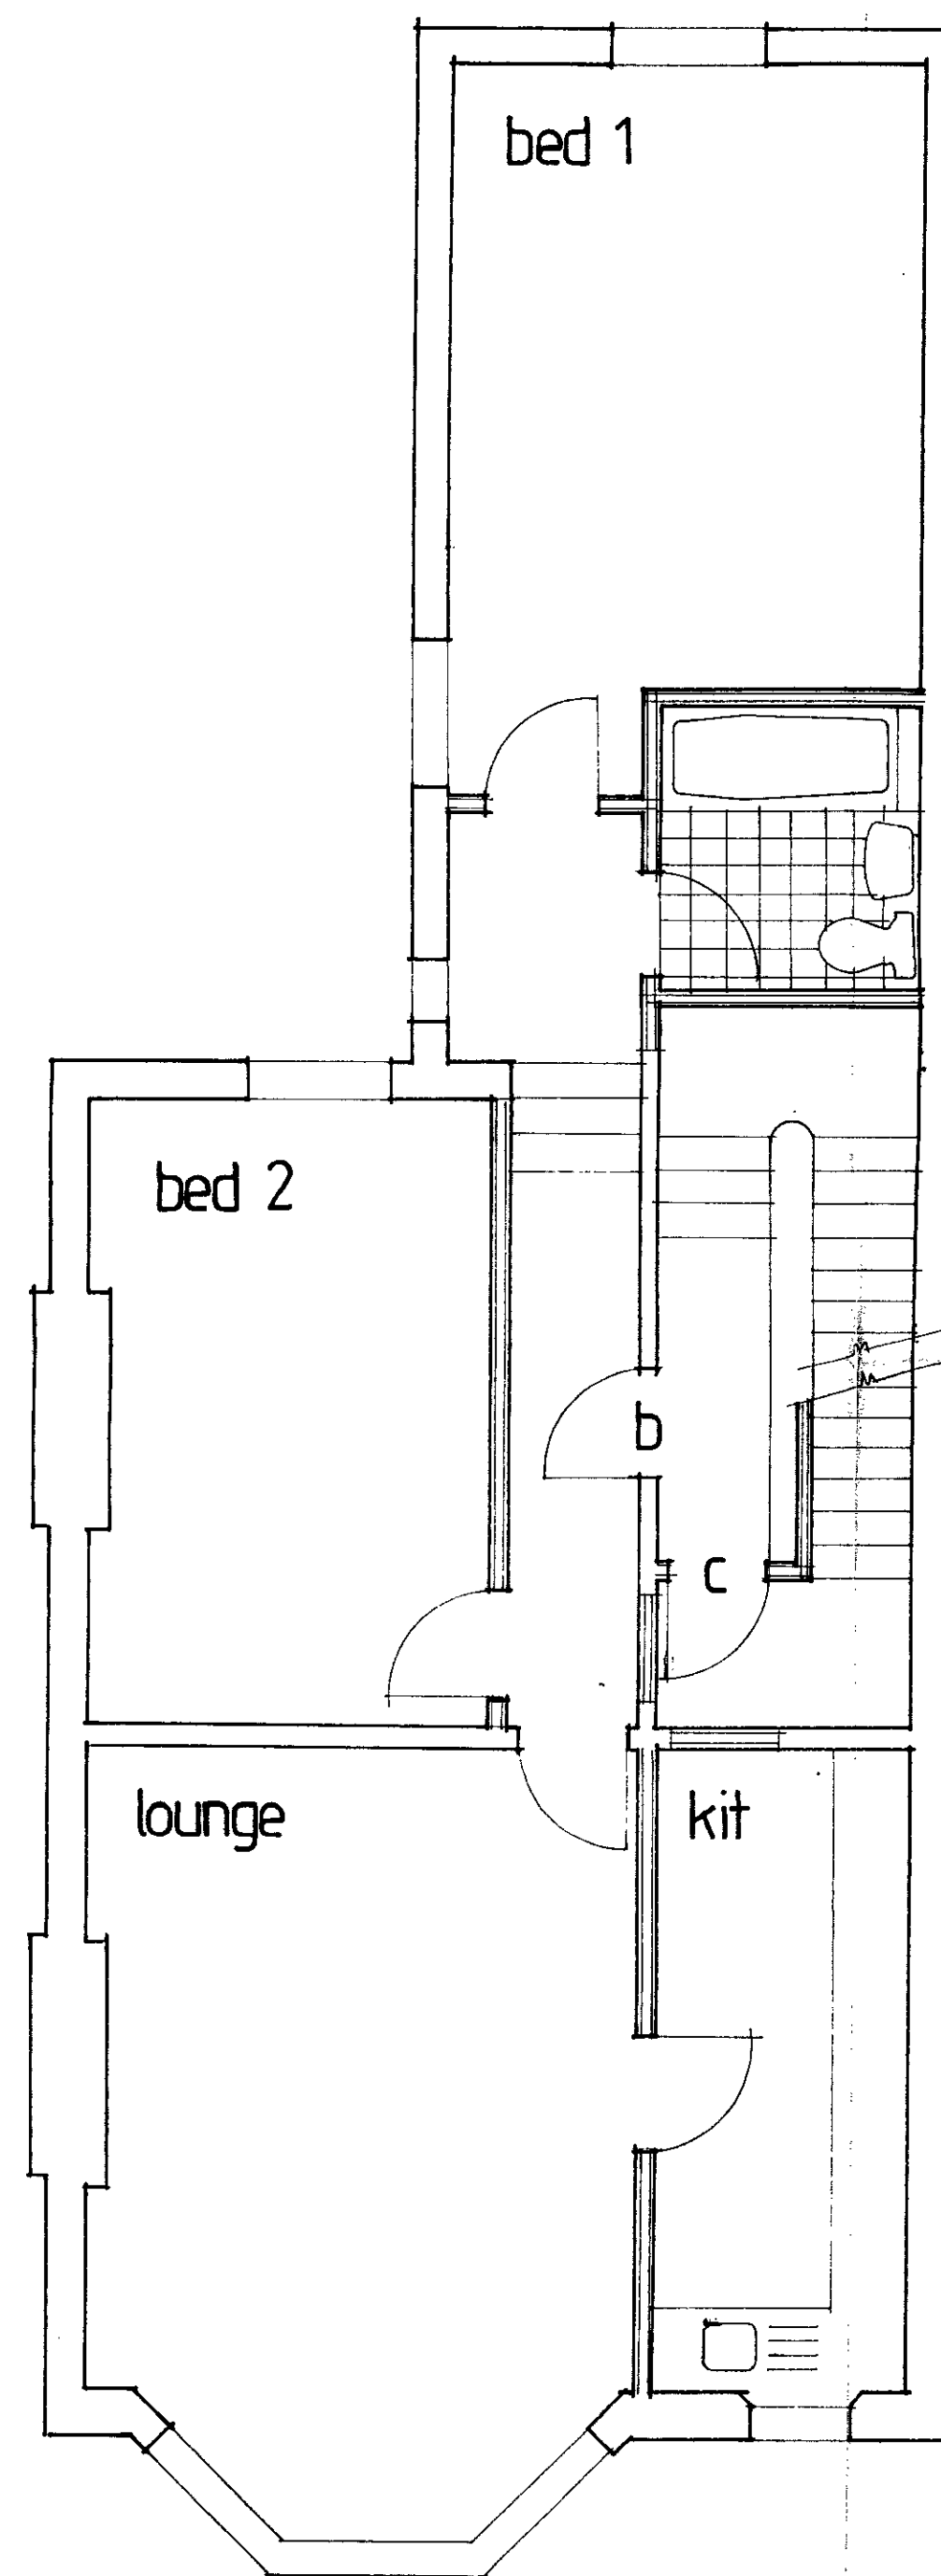

FIRST

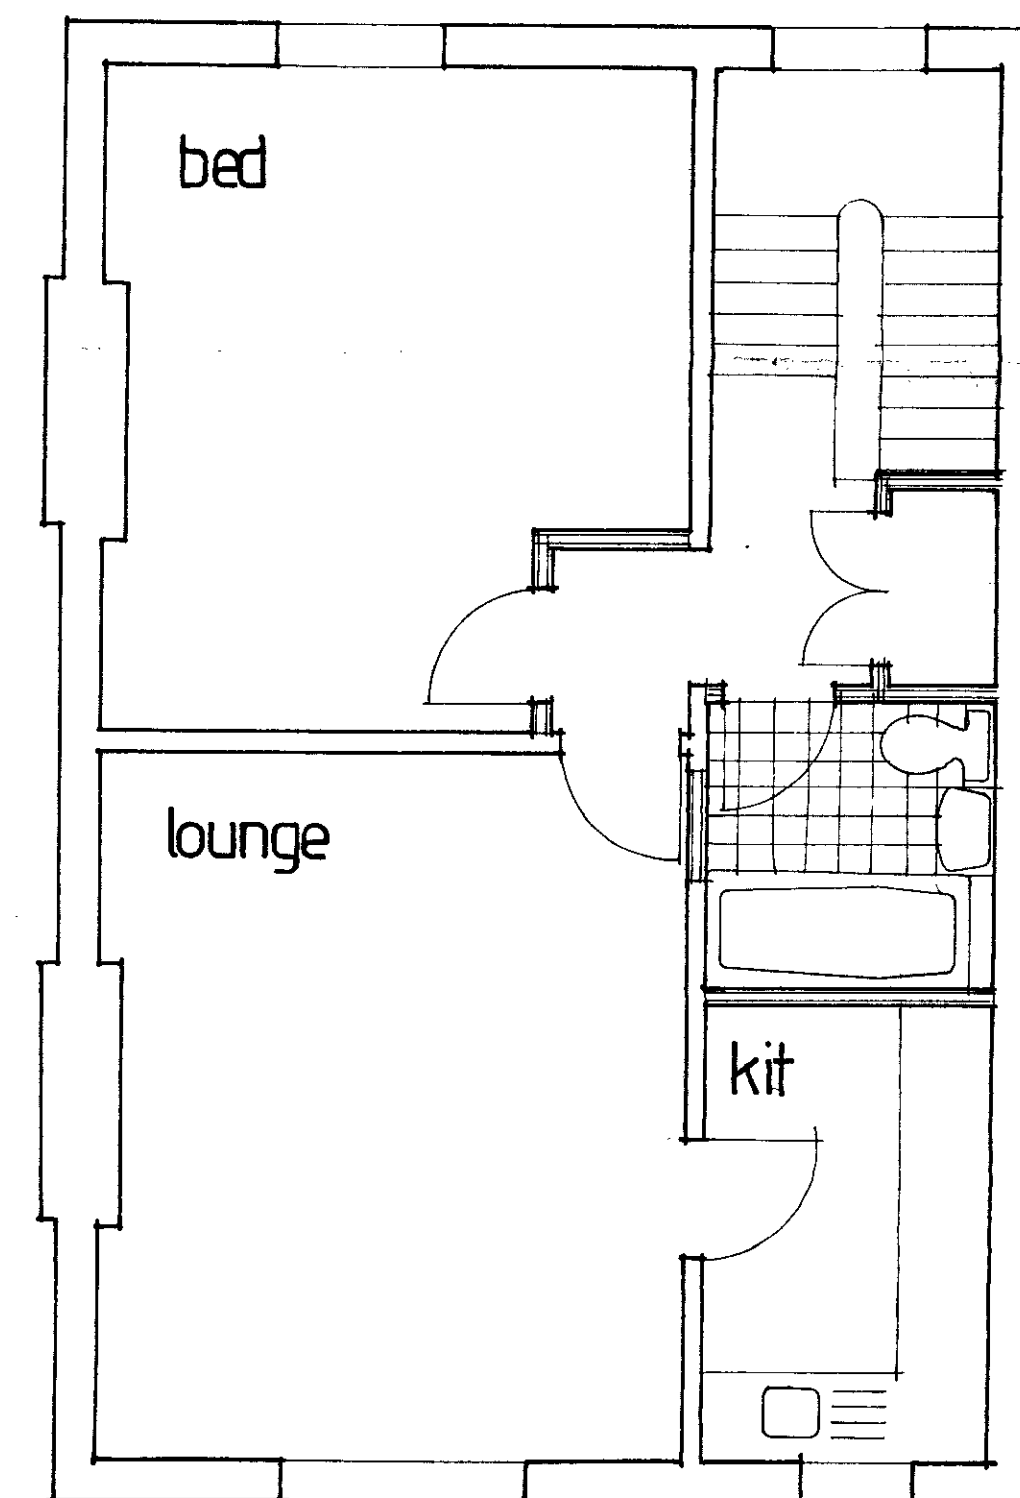


SECOND

P9601281R2


LONDON BOROUGH OF CAMDEN
TOWN AND COUNTRY PLANNING ACTS

12 SEP 1996
PLANS NOT APPROVED
ON BEHALF OF THE COUNCIL


No.	Date	By	Contents
Revisions Site Address 39 FORDWICH ROAD NW2.			
Job Title			
Drawing Title PROPOSED PLANS			
Scale	1:50	Date	APR 96
Drawn by		J.C.	
ALAN COX ASSOCIATES ARCHITECTURAL & PLANNING CONSULTANTS 3A VICTORIA ROAD BARNET, HERTS, EN4 9PH TEL 081-440 7777 FAX 081-364 9556			
Drg. No.		Rev.	
102496/2		A	

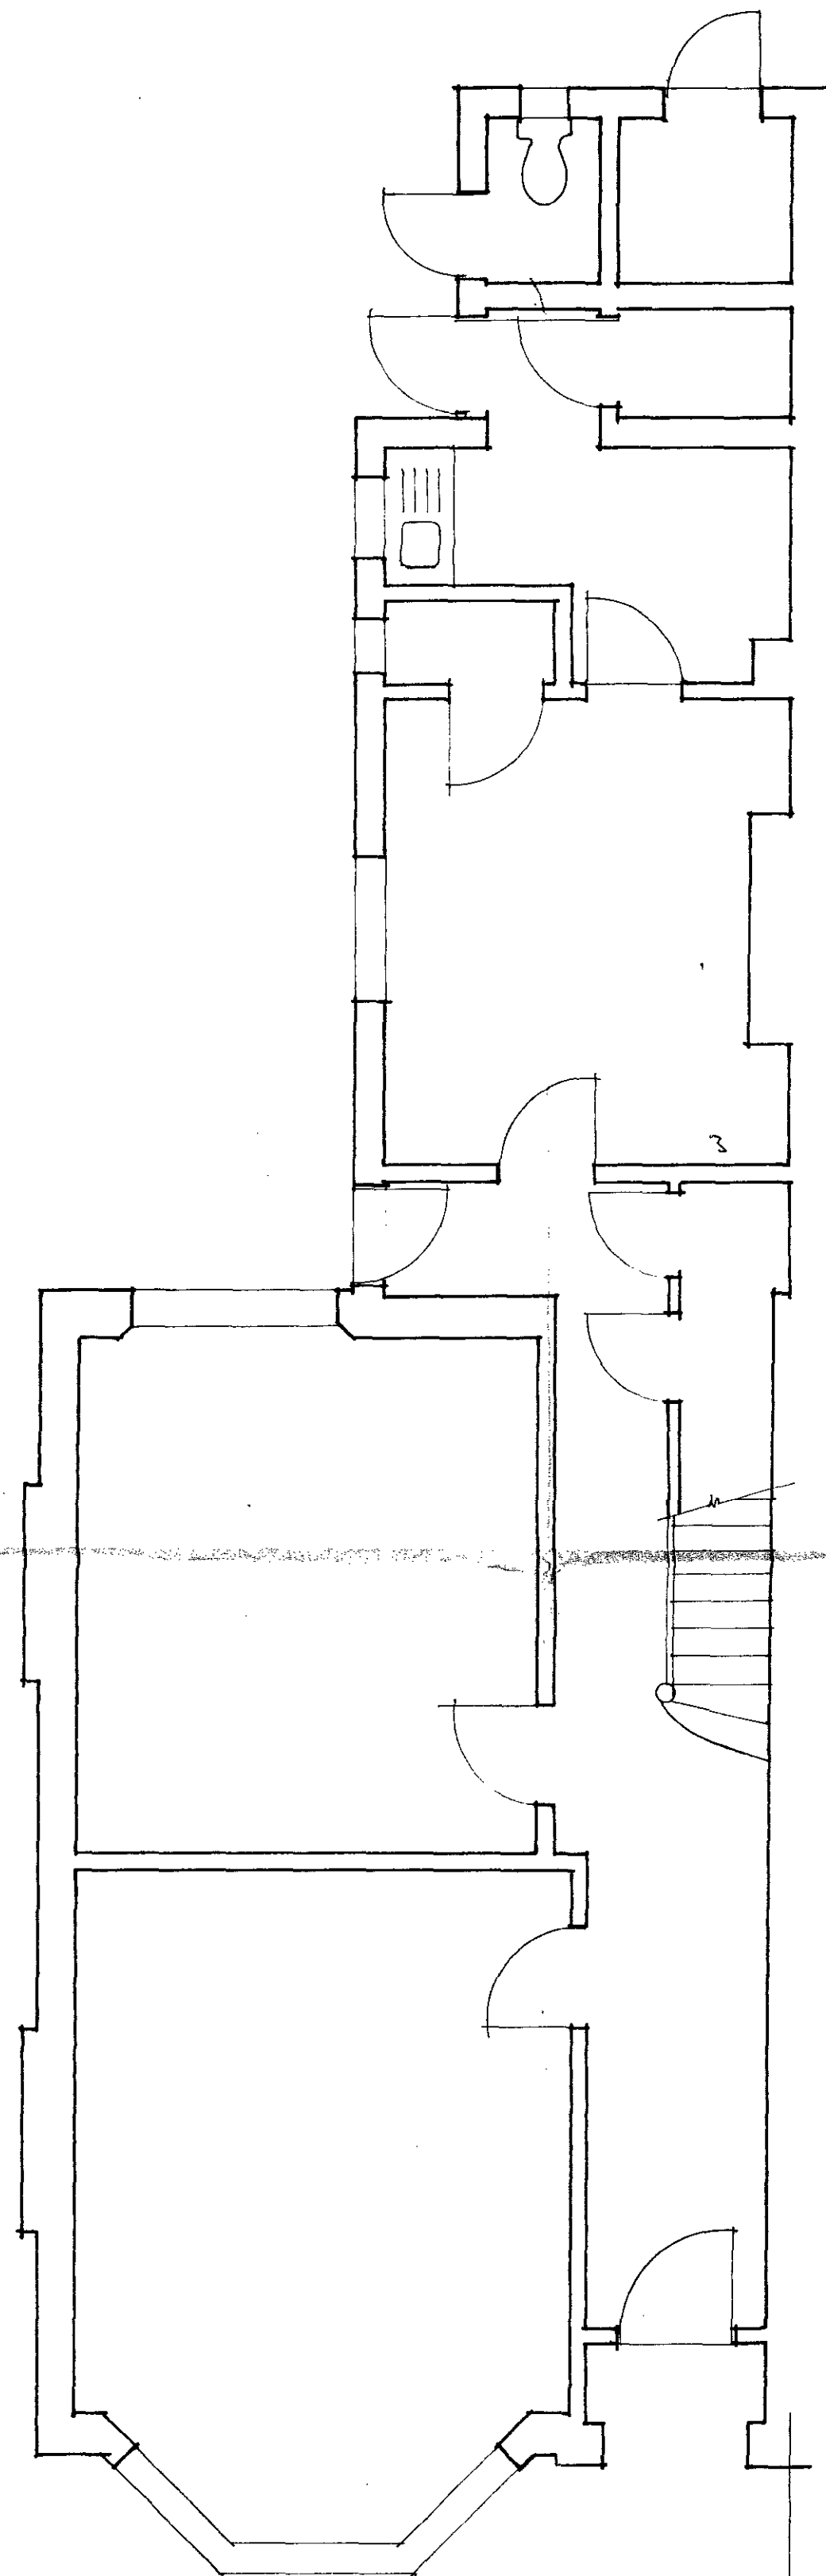

GROUND 87m²

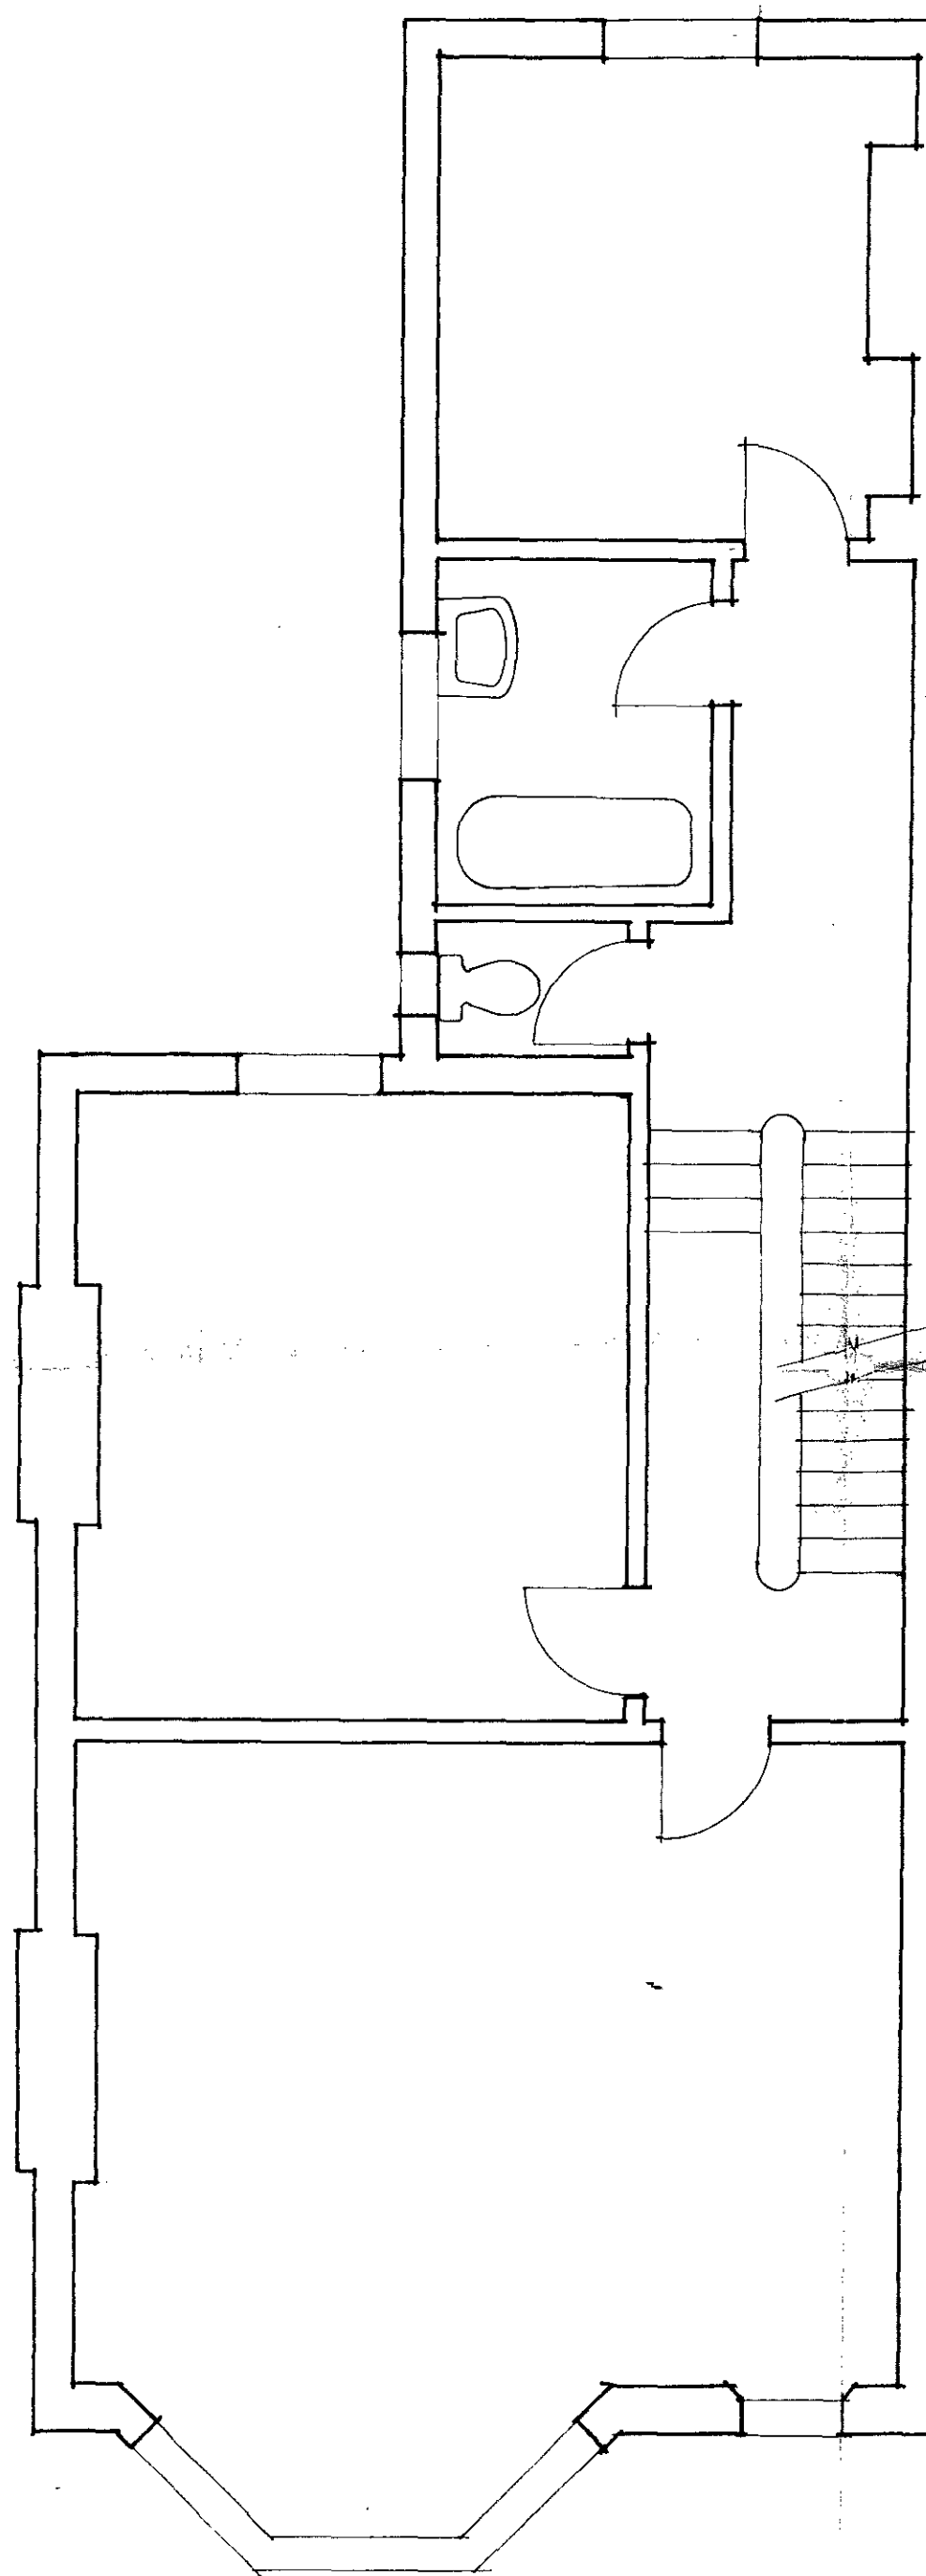

FIRST 81m²

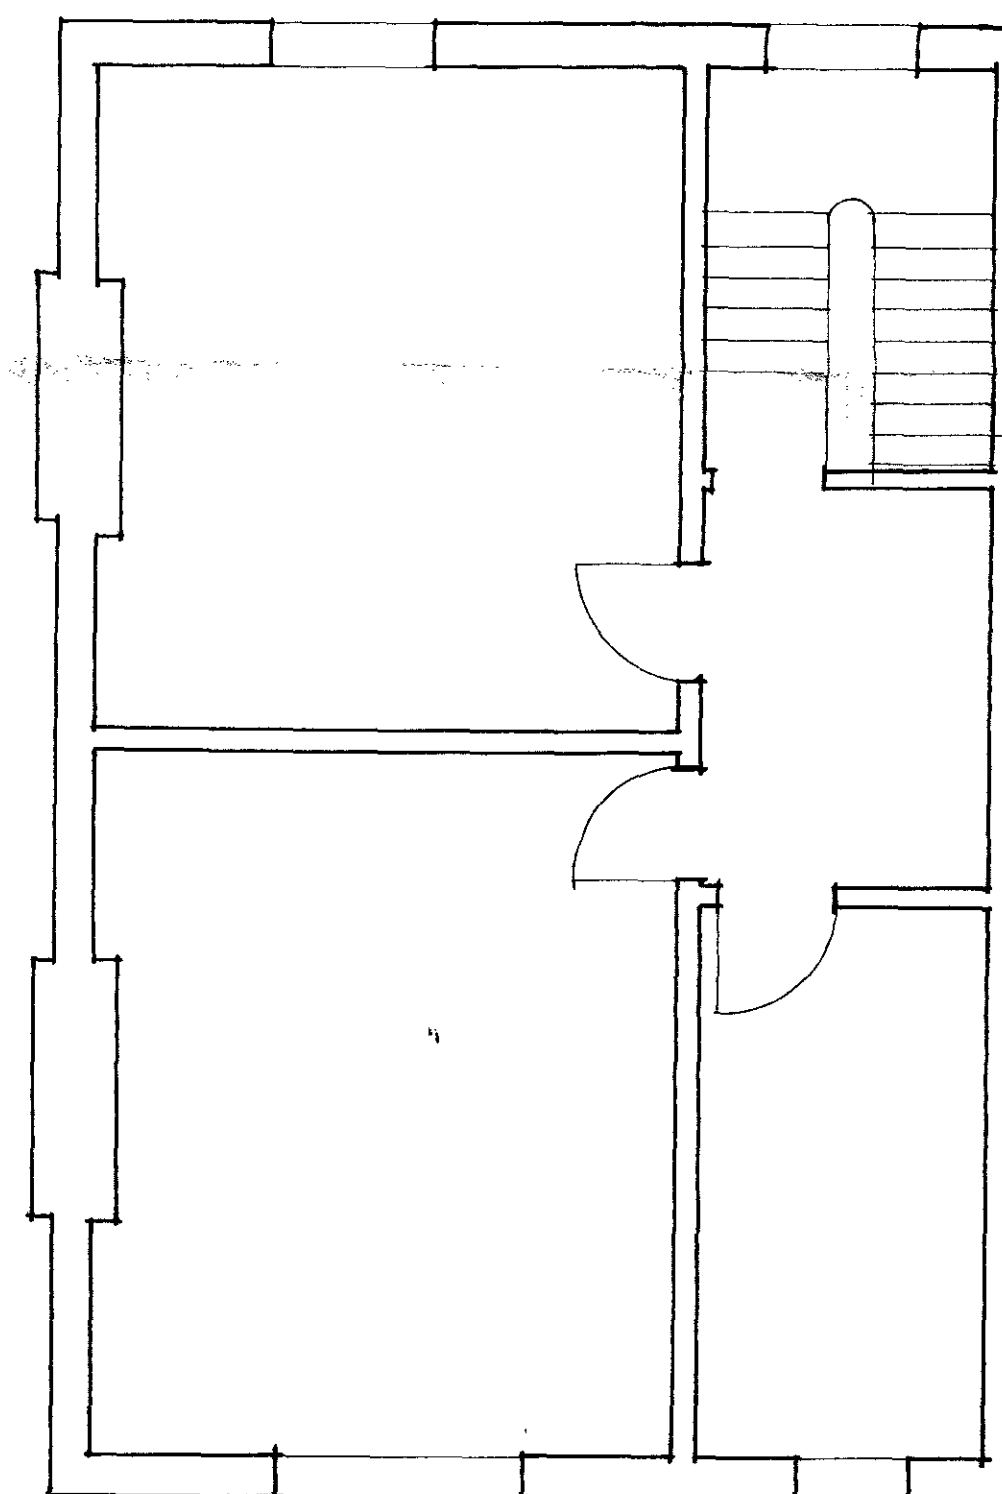

SECOND 54m²

P9601281

LONDON BOROUGH OF CAMDEN
TOWN AND COUNTRY PLANNING ACTS
12 SEP 1996
PLANS NOT APPROVED
ON BEHALF OF THE COUNCIL

No.	Date	By	Contents
Revisions			
Site Address 39 FORDWICH ROAD NW2.			
Job Title			
Drawing Title SURVEY PLANS			
Scale	1:50	Date	APR 96
Drawn by		JC.	
ALAN COX ASSOCIATES ARCHITECTURAL & PLANNING CONSULTANTS 3A VICTORIA ROAD BARNET, HERTS. EN4 9PH TEL 081-440 7777 FAX 081-364 9556			
Drg. No.		Rev.	
102496/1			