



P9800391

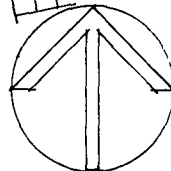

RICHARD WALL RIBA CHARTERED ARCHITECT 1 ADELAIDE COTTAGES HOMESFIELD - LONDON NW11GHF TEL & FAX 0181 458 9214	Client	Scale 1:1250 Date 5.98 Drawn	Drawing title LOCATION PLAN
	Job title FLAT 175 MALDEN ROAD. NWS		9811 03

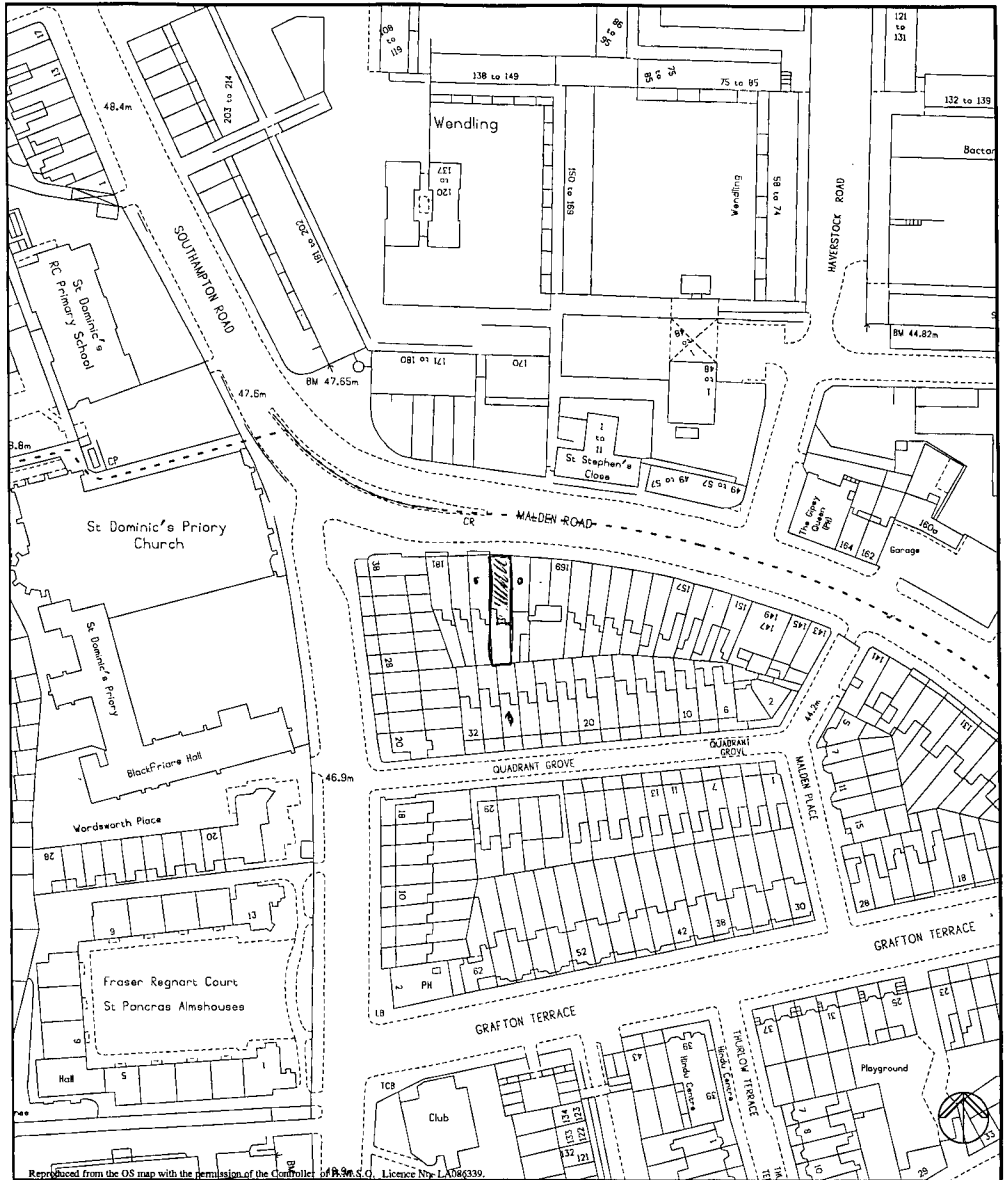

Reproduced from the OS map with the permission of the Controller of Her Majesty's Stationery Office. Licence No. LA086339.

London Borough of Camden 175 Malden Road

Environment Department
 Town Hall Extension
 Argyle Street Entrance
 London WC1H 8EQ

PE9800391