
			A a se								
		<u> </u>		t					<u>,</u>	······	
								• • •			
			•				۰ ۱۰۰۰ ۴۰۰				
			<b>*</b>								
*											
		- -					2 - 1				
			·				• • •				
									<b>o</b> il pro	storage contain tected by brick ll	
								• •	wa	11	
4 						<u> </u>	وم من ک بر بر بر بر بر بر بر بر بر بر بر بر بر	、			
									site		
									site office	oil storage	
								· · ·			
	-						メート 				
									ļ		
										gate 2.5m l	
		۲.						affic flow	•	is steel f corrugated	
										2	
									+		
		ъ							L		
										fence	
										fence & galv	
			•	•							
									-		
			,								
			•					SKI	P	WA	
				,							
		• •									
	L	3-185T								- Andrew State - Andrew State	

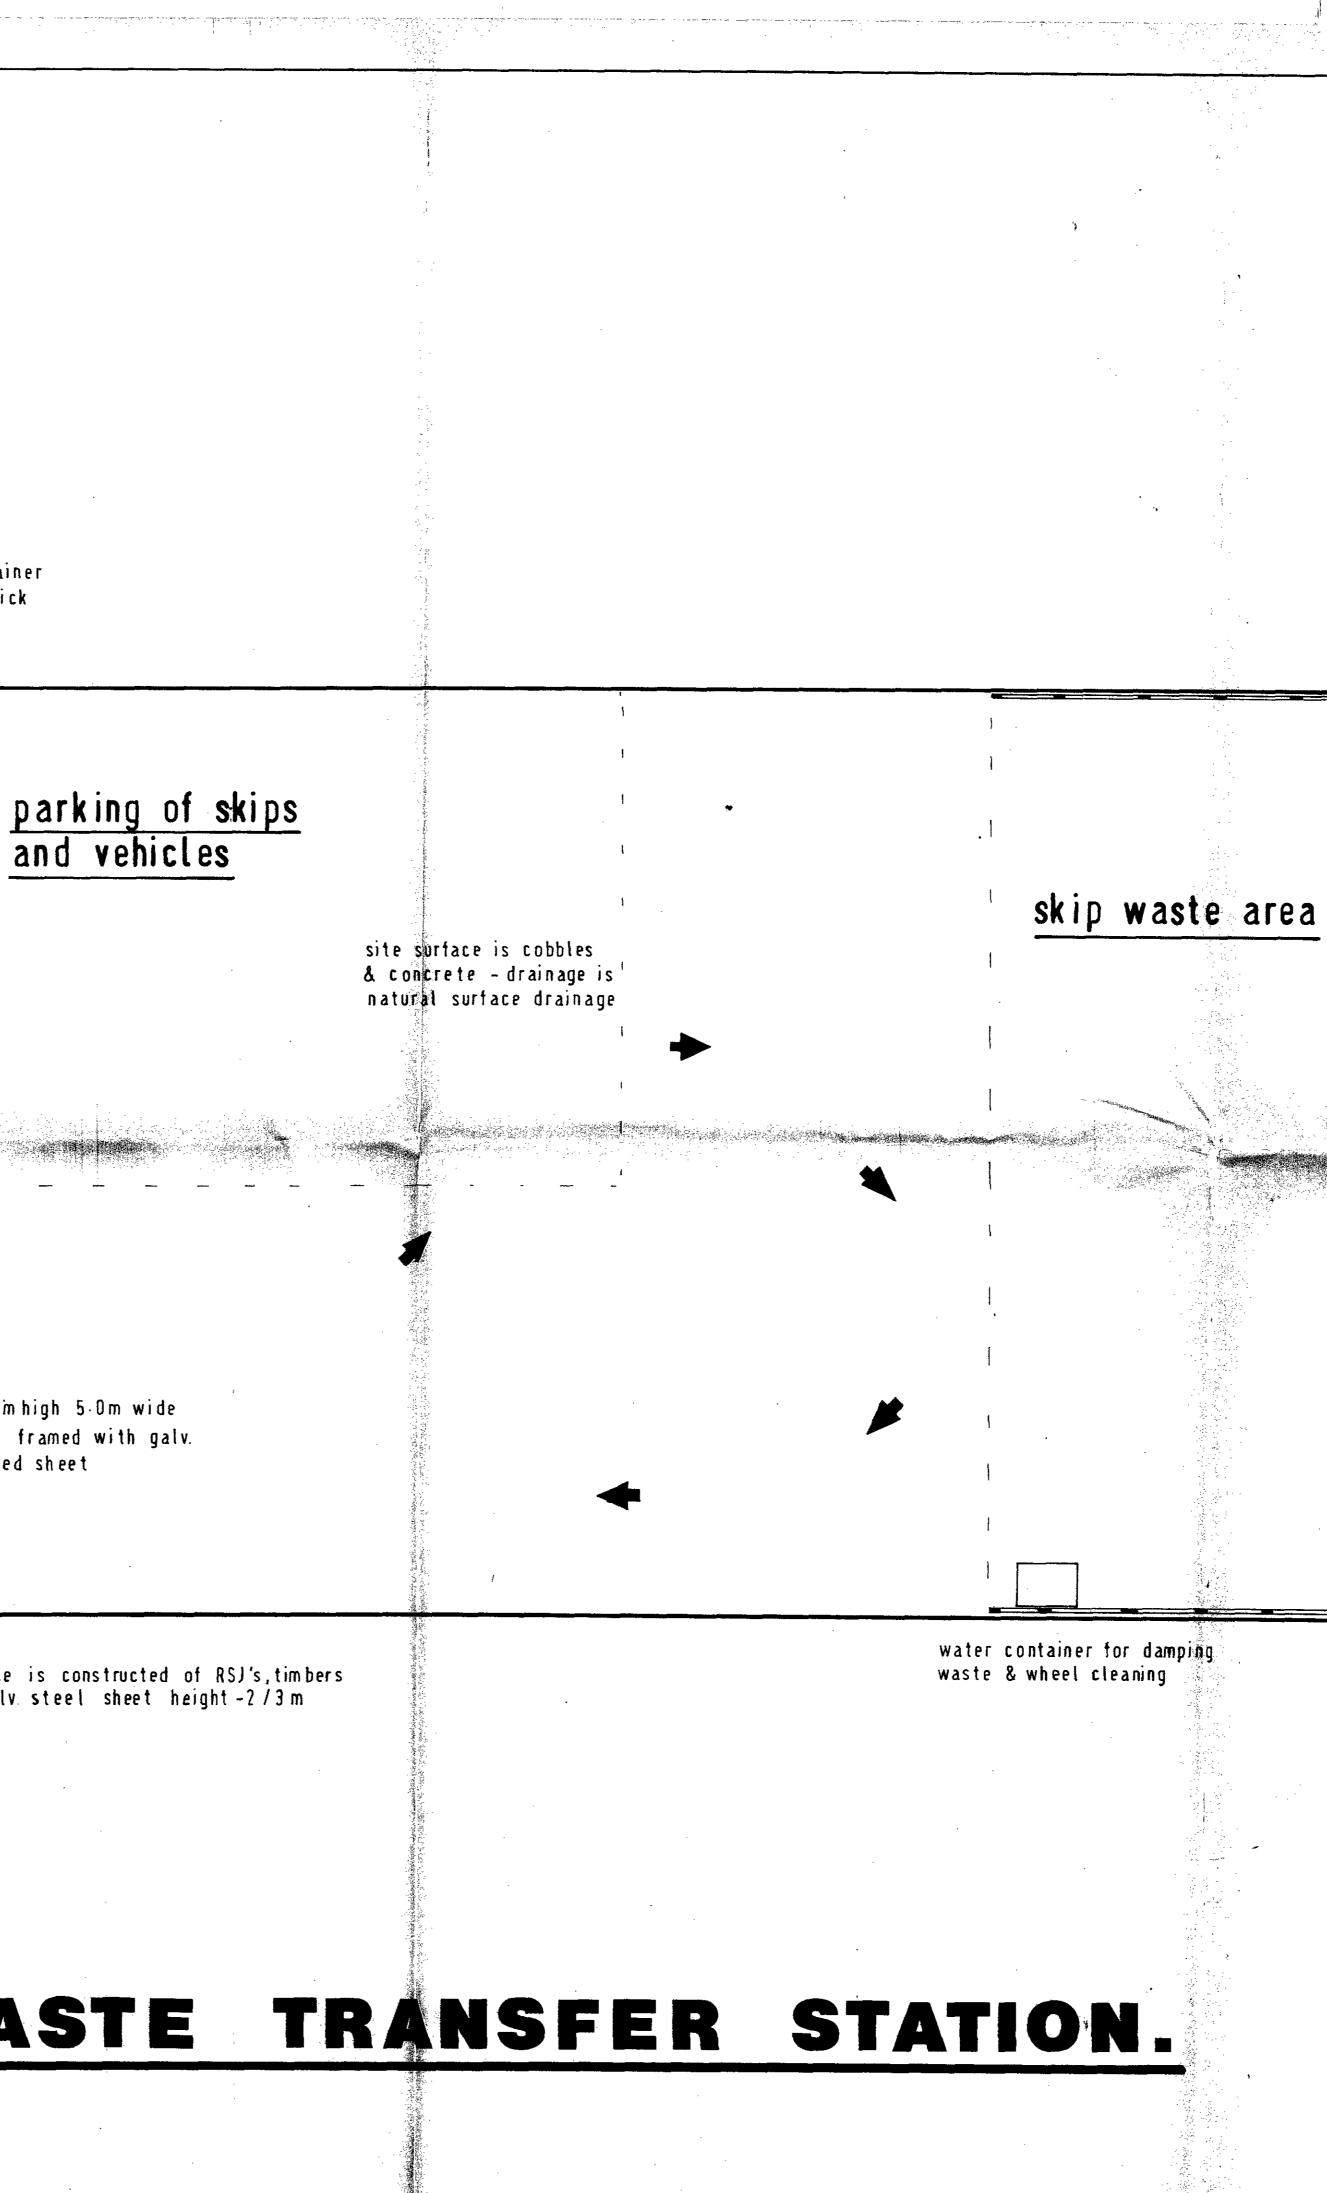

skip waste area walls constructed of RSJ's & railway sleepers 4 0m high 8600146 Ronald J. Cushing Associates. 168 Pinner View Harrow, Middx. telephone 01 863 6694 PBDonoghue Co Ltd 269 Finchley Road NW3 description Transfer station-site plan <sup>date</sup>March 1985 scale 1/100 job No. 349 / A 0073-185T