



28.9.87 A. BSMHT RED-SIT OMITTED
 14.12.87 B. PARKING OMITTED
 BIN STORE REPOSITIONED

FRONT ELEVATION

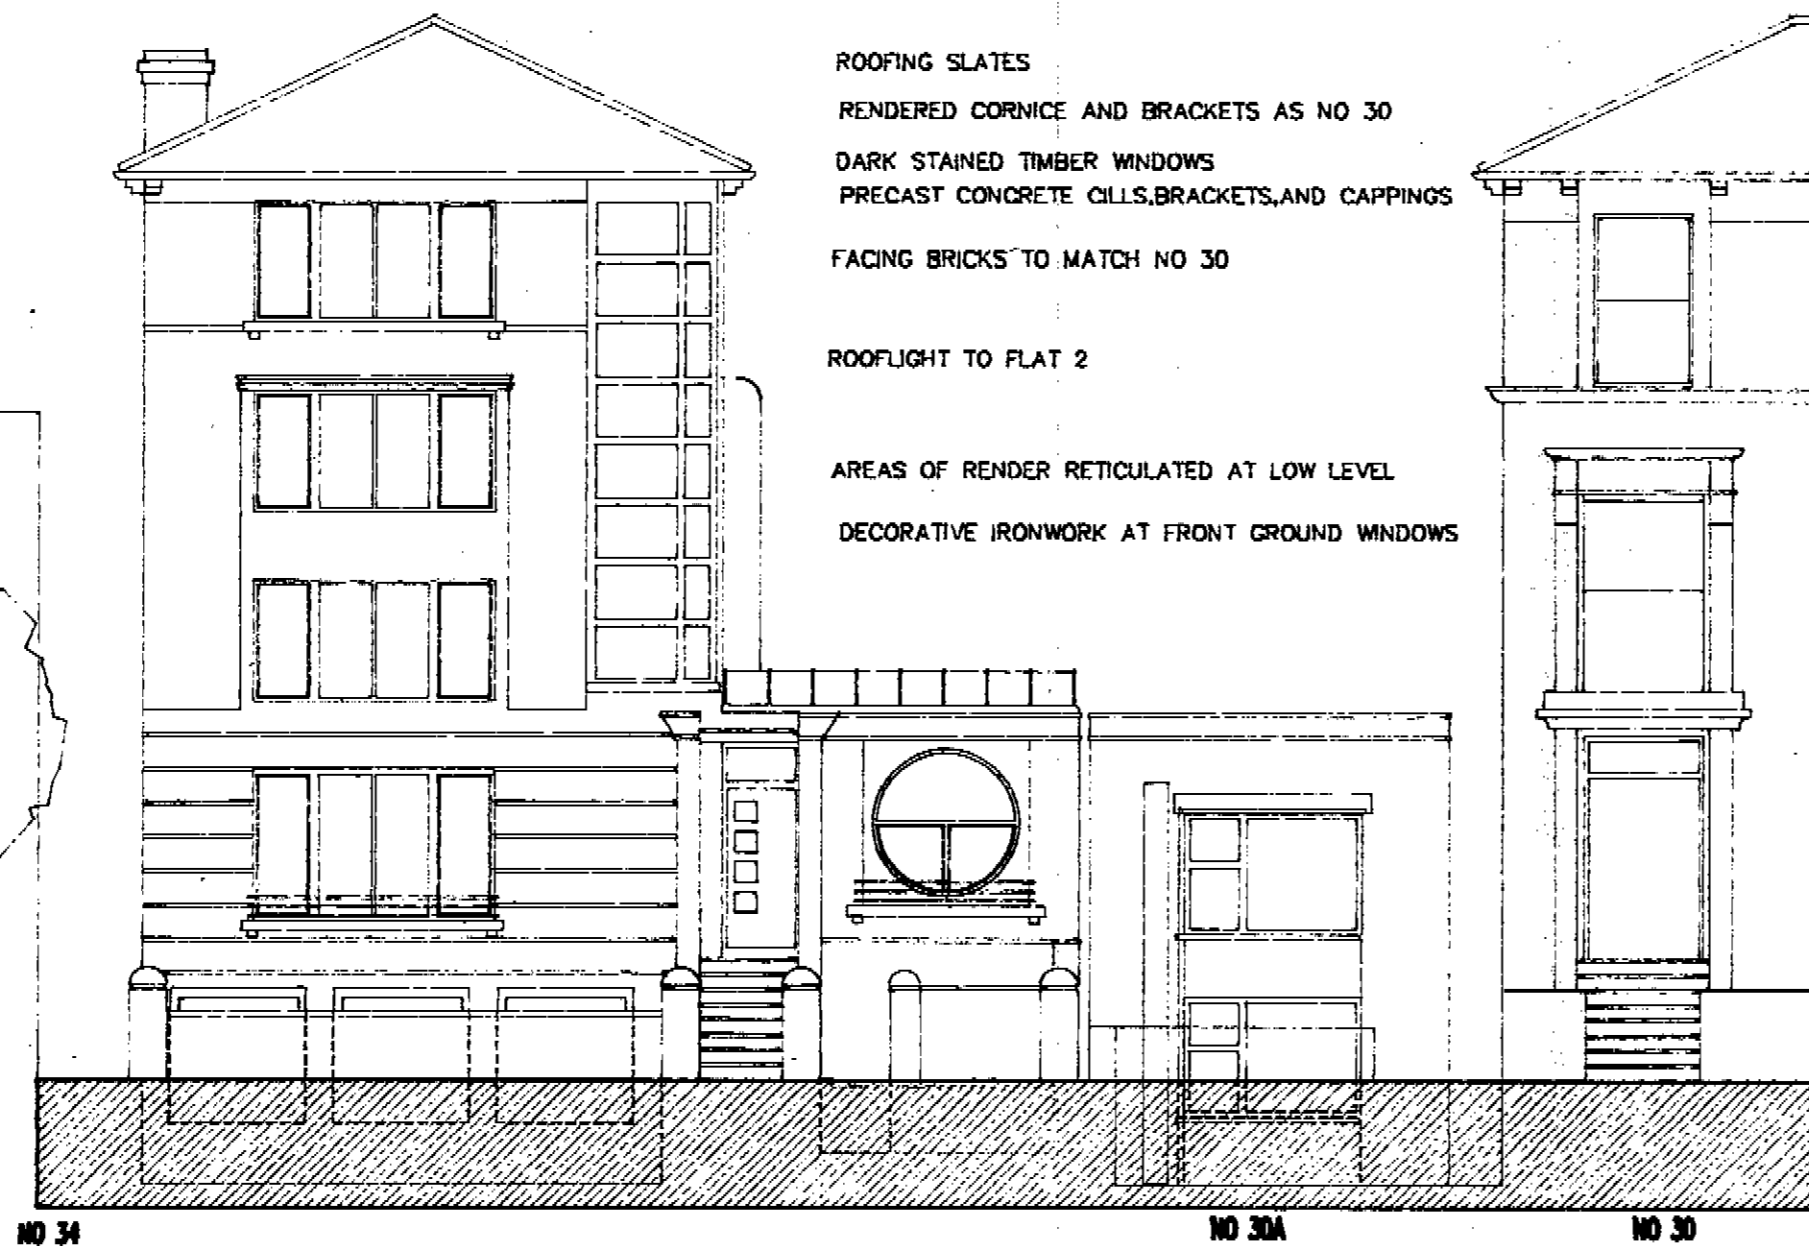


ROOFING SLATES
 RENDERED CORNICE AND BRACKETS AS NO 30
 DARK STAINED TIMBER WINDOWS
 PRECAST CONCRETE GILLS, BRACKETS, AND CAPPINGS
 FACING BRICKS TO MATCH NO 30
 ROOFLIGHT TO FLAT 2
 AREAS OF RENDER RETICULATED AT LOW LEVEL
 DECORATIVE IRONWORK AT FRONT GROUND WINDOWS

ELEVATION FACING NO 30A

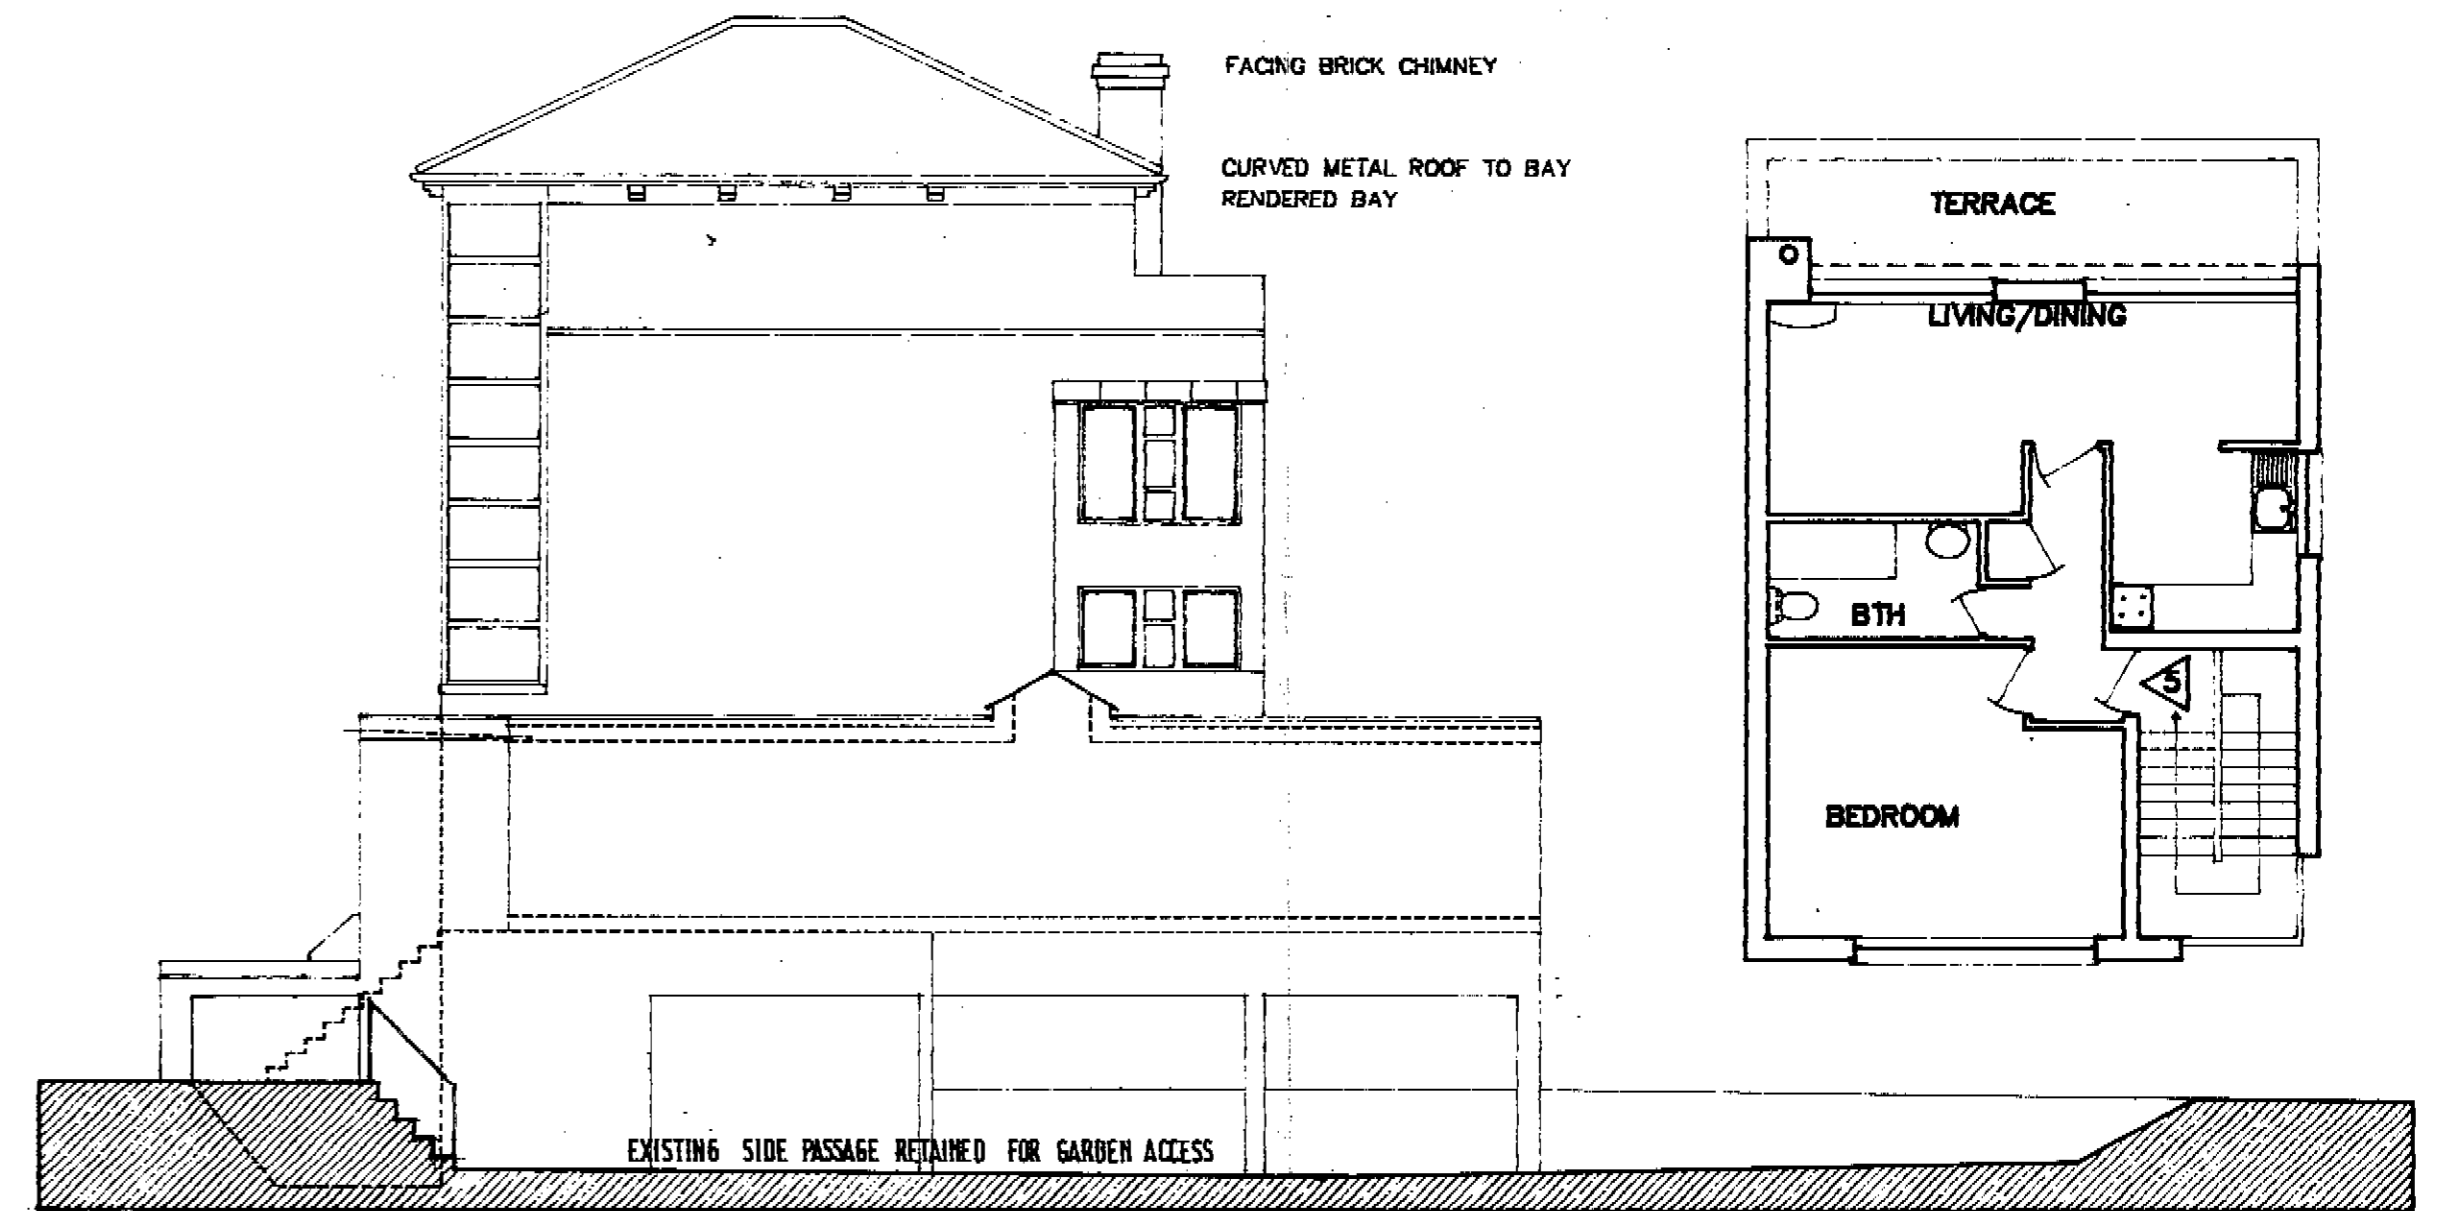


FACING BRICK CHIMNEY
 CURVED METAL ROOF TO BAY
 RENDERED BAY
 EXISTING SIDE PASSAGE RETAINED FOR GARDEN ACCESS



TOP FLOOR

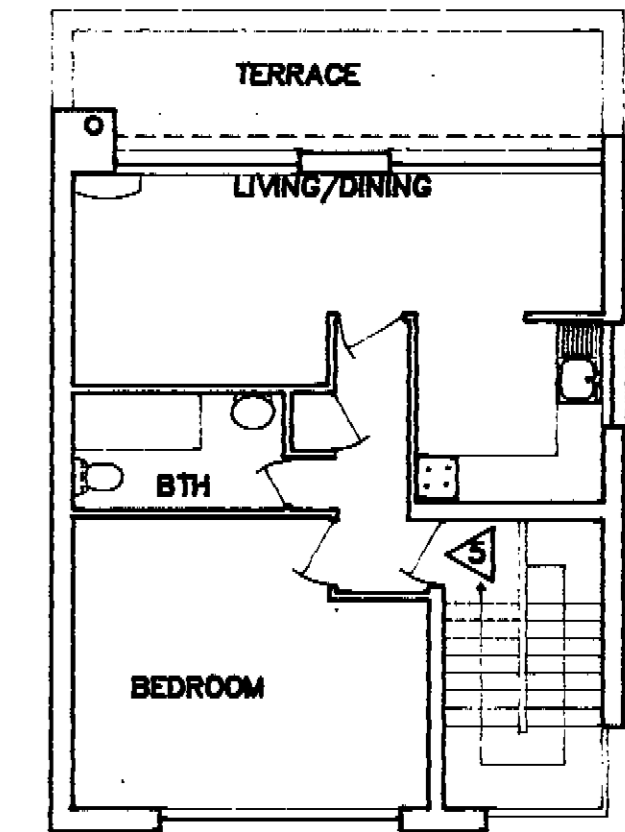

SECOND FLOOR

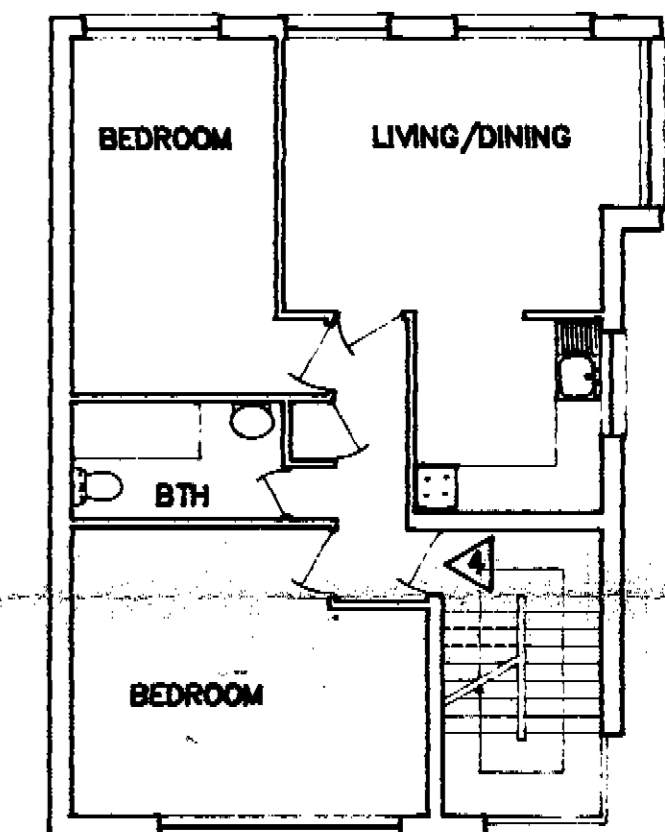


FIRST FLOOR

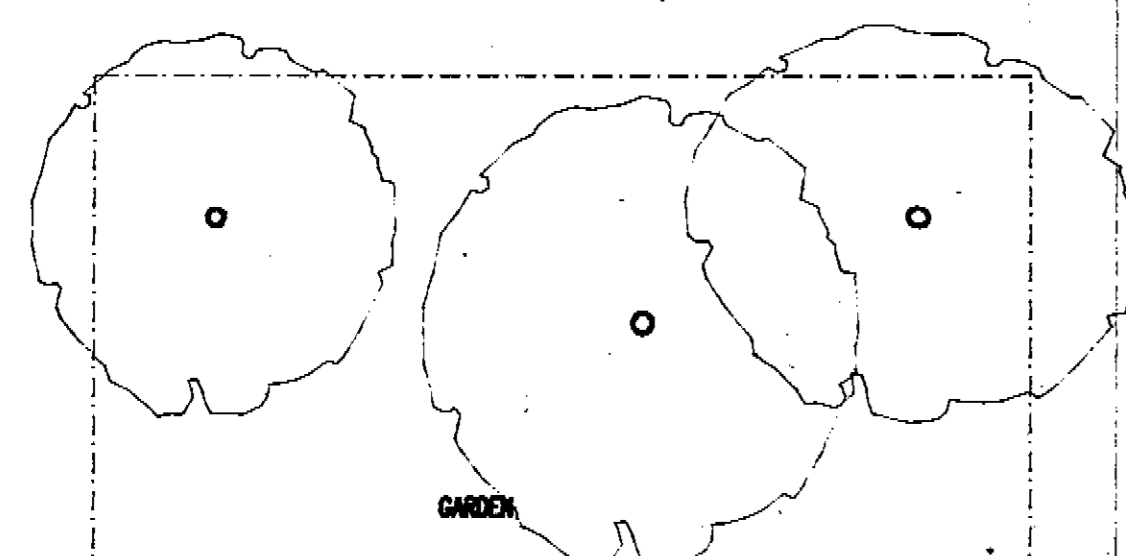
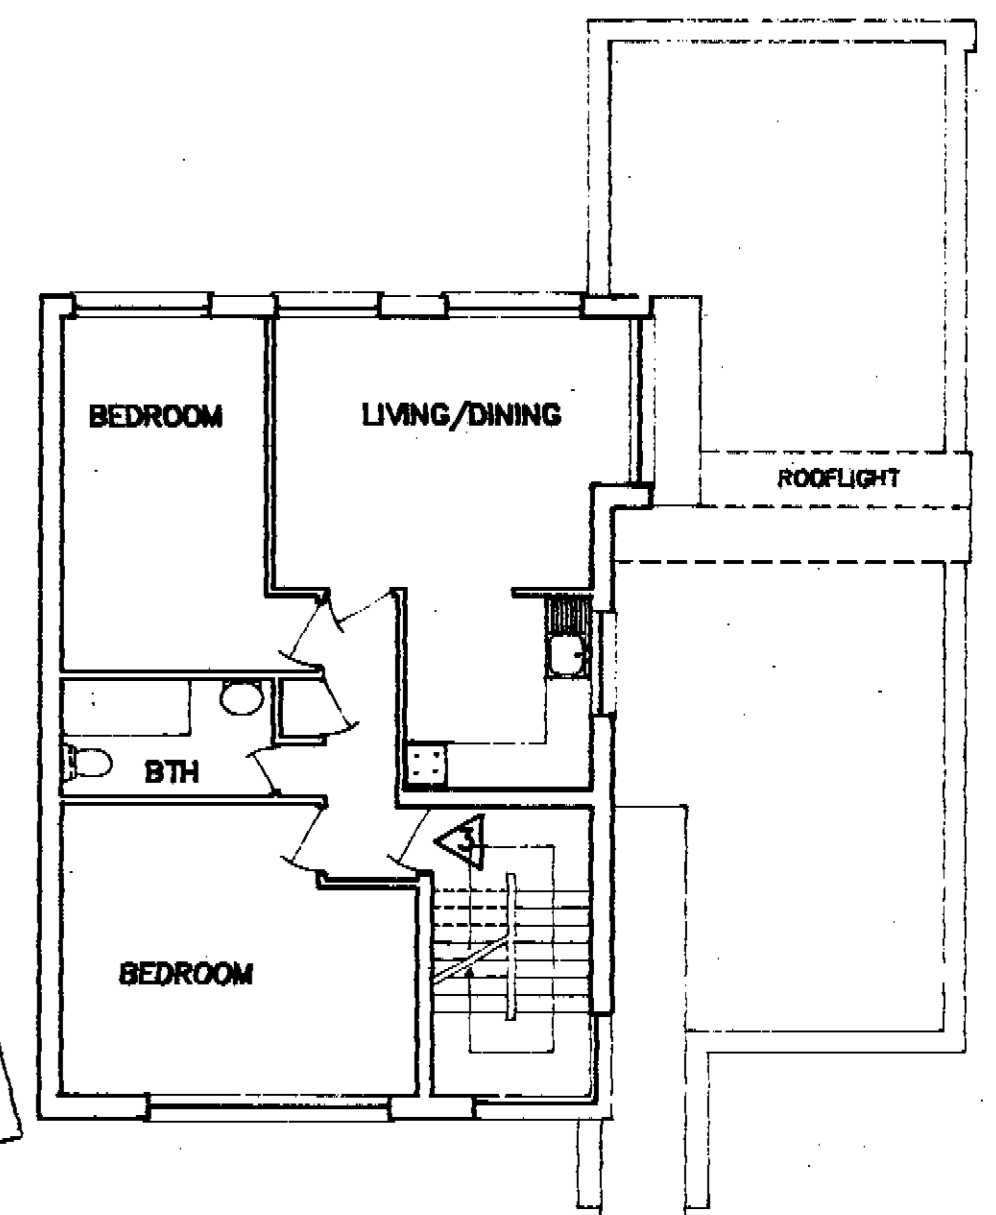


FACE OF FLAT 2 RENDERED; CIRCULAR WINDOW SET IN RAISED RENDERED PANEL
 GLASS ROOF TO PORCH BETWEEN RENDERED FLANK WALLS
 SECTIONS OF MOULDINGS AS NEIGHBOURING PORCHES

SEMI BASEMENT

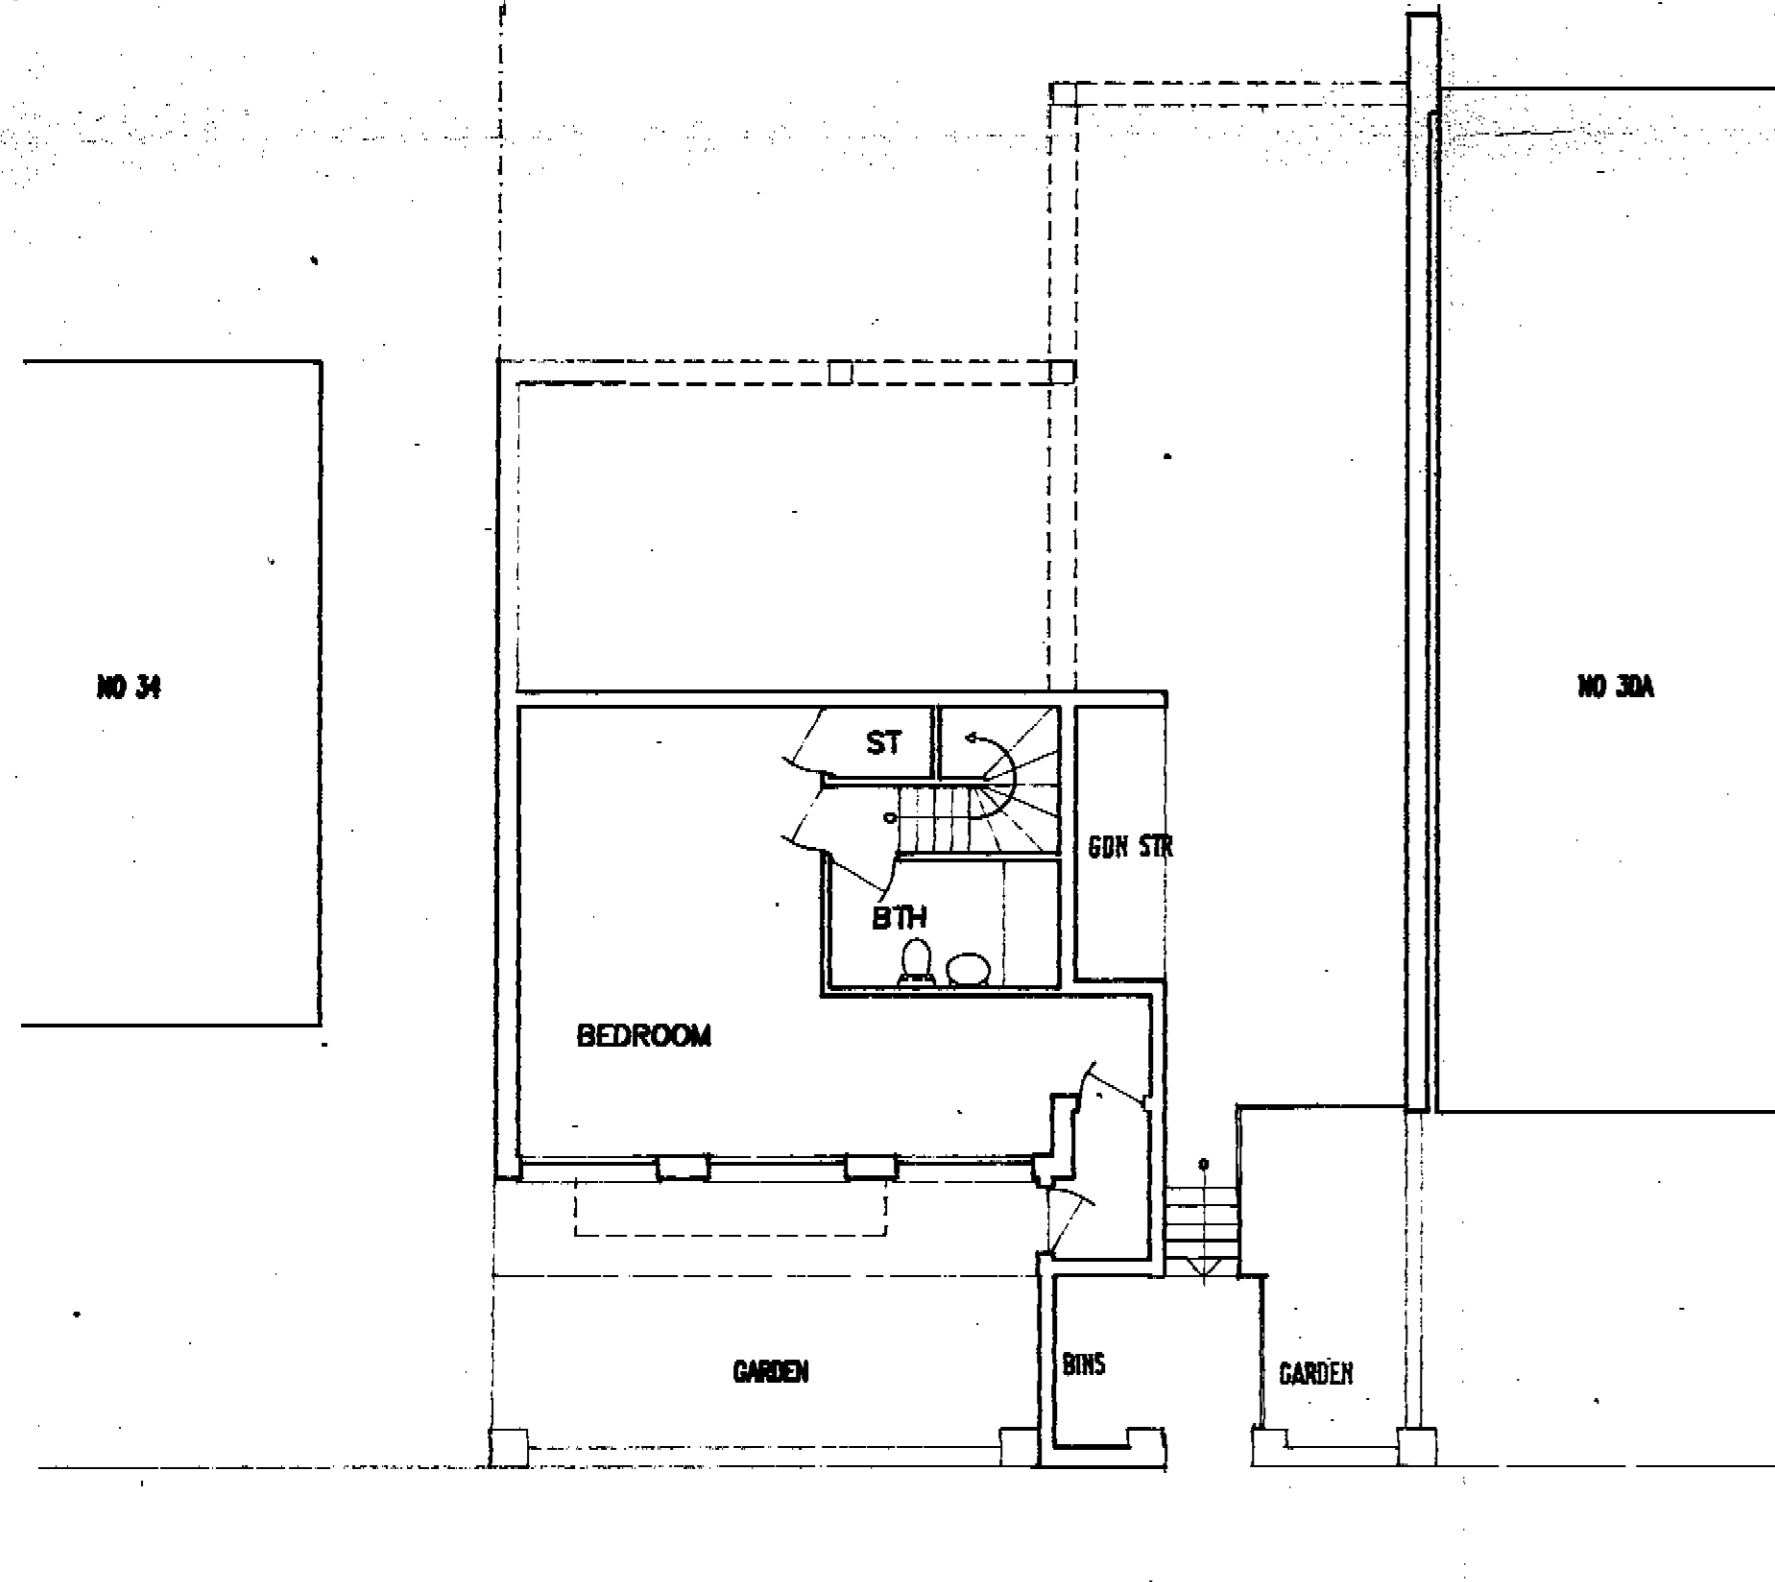

UPPER GROUND FLOOR

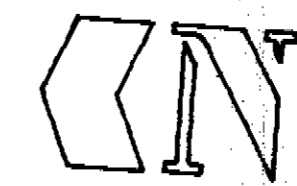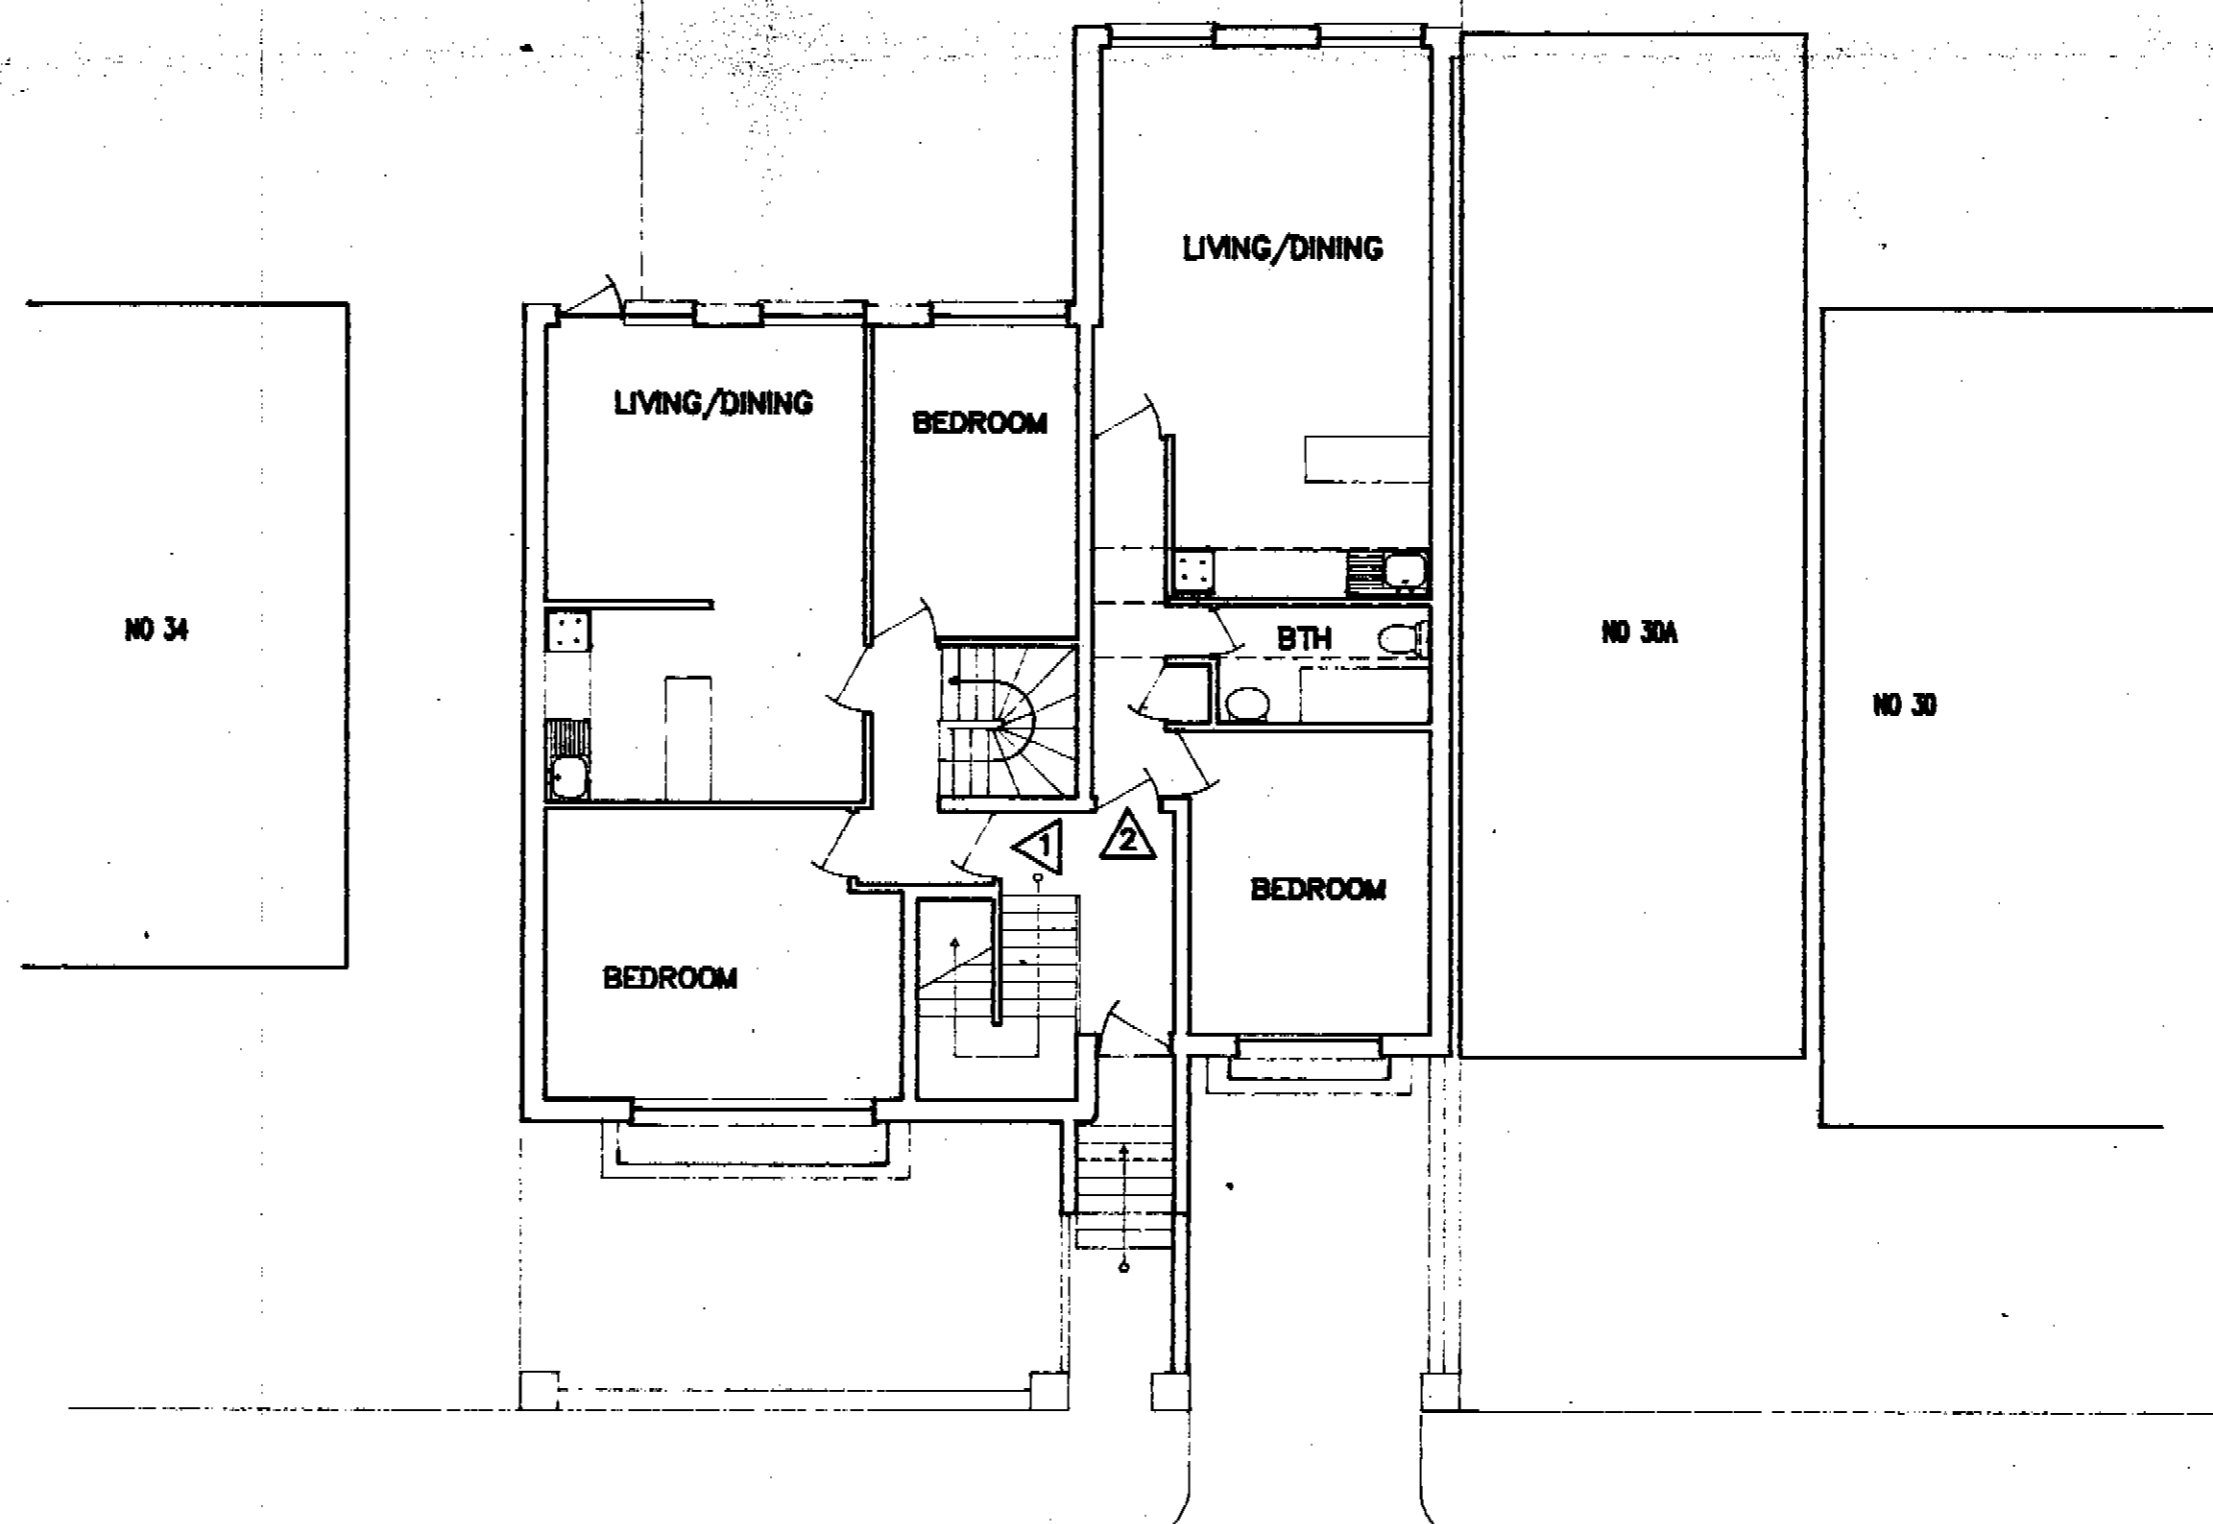

PARKHILL ROAD

PARKHILL ROAD

32 PARKHILL ROAD LONDON NW3

SCALE 1/100

LONDON BOROUGH OF CAMDEN
 TOWN AND COUNTRY PLANNING ACTS
 - 7 JAN 1988
 APPROVED
 PLANS NOT APPROVED
 ON BEHALF OF THE COUNCIL

LONDON BOROUGH OF CAMDEN
 PLANNING AND COMMUNICATIONS
 DEPARTMENT
 17 DEC 1987 (A.M.)
 RECEIVED
 ACK. 11:27 AM

TP 87 008 34 R1

A5/1/P1B