

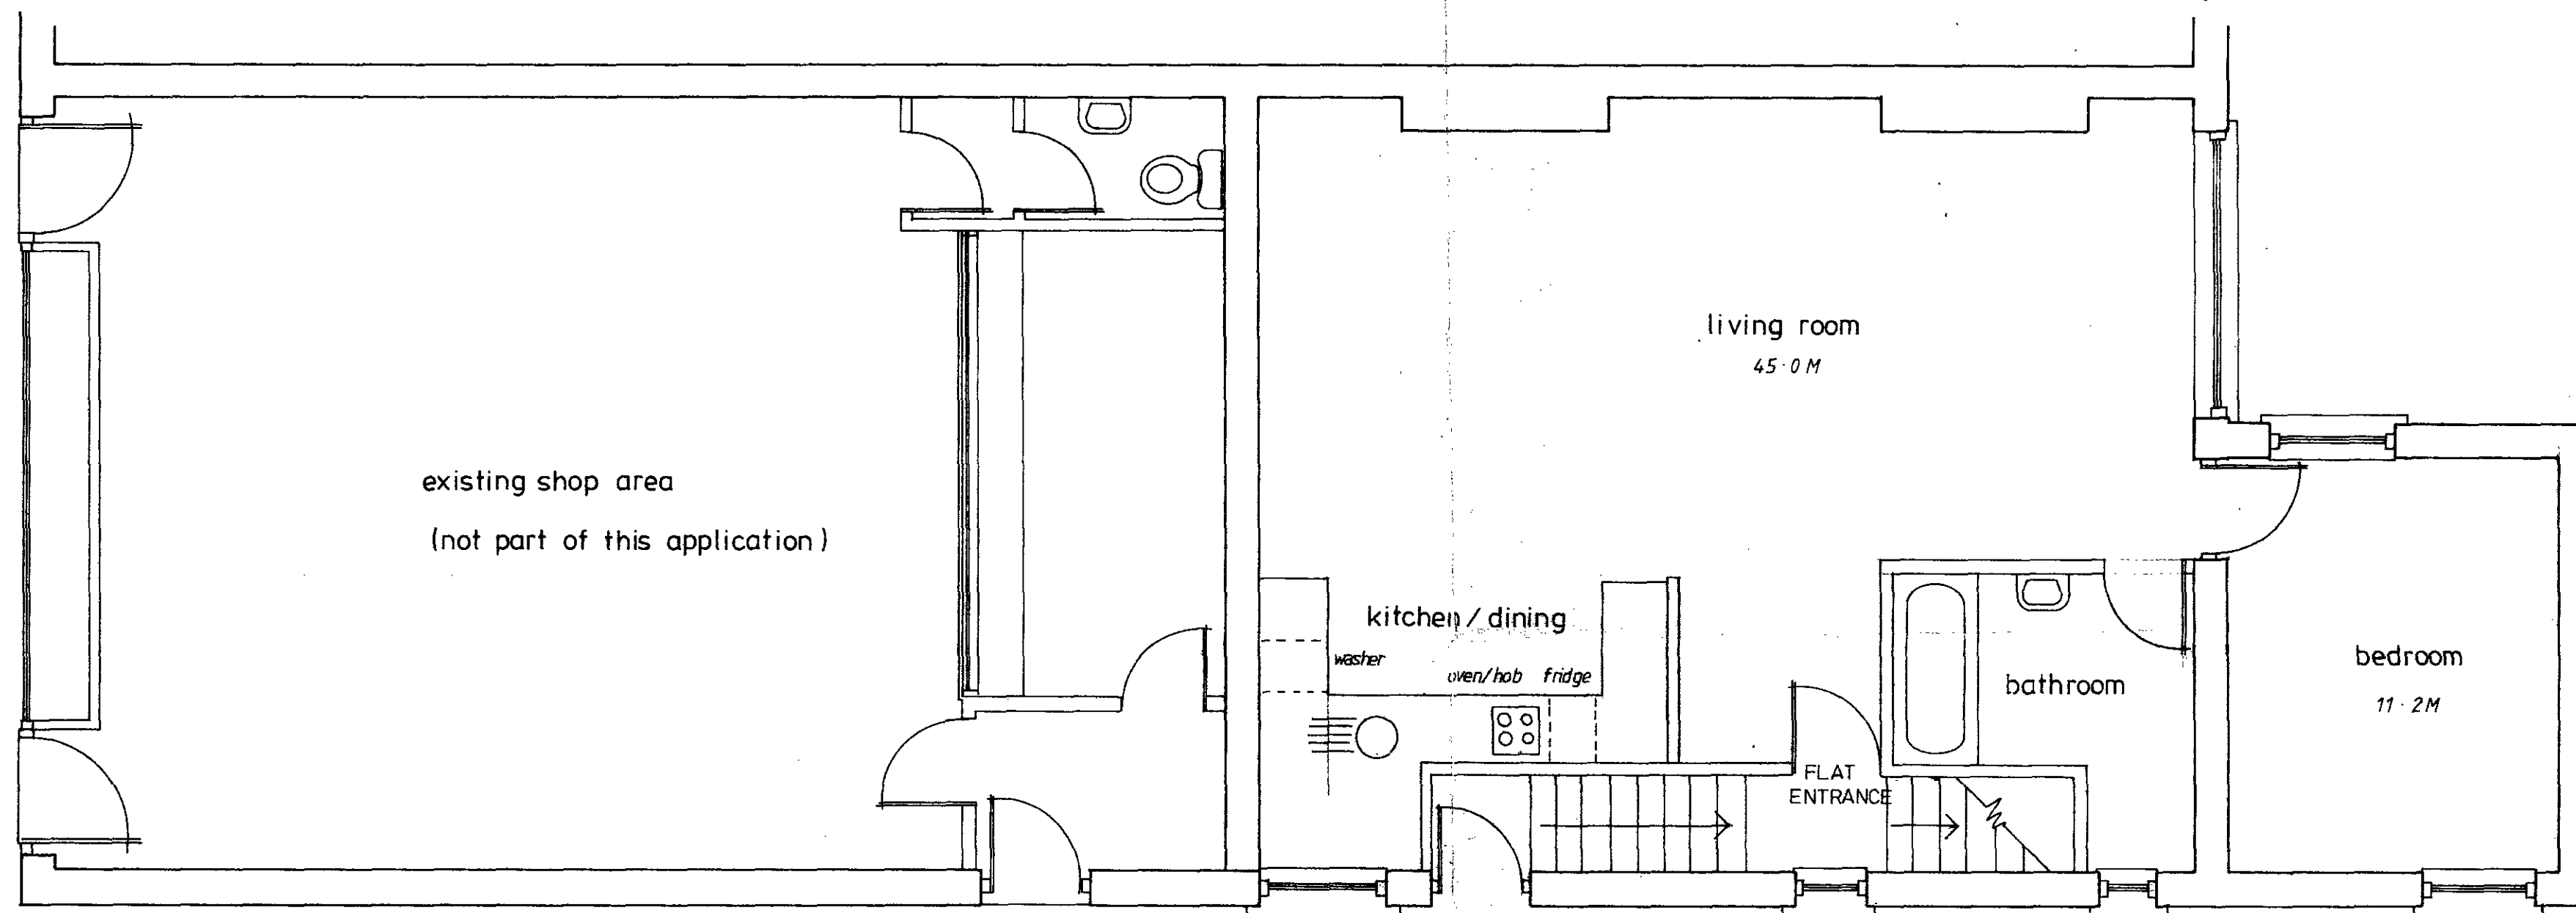


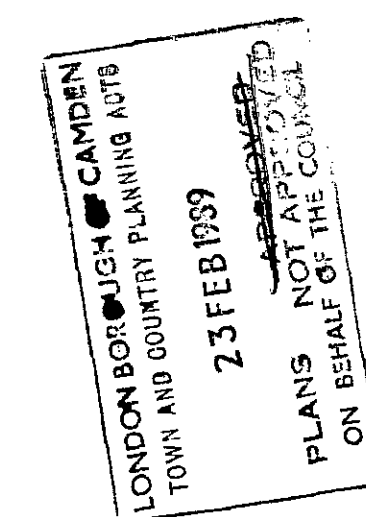

GROUND FLOOR

TP 8802506

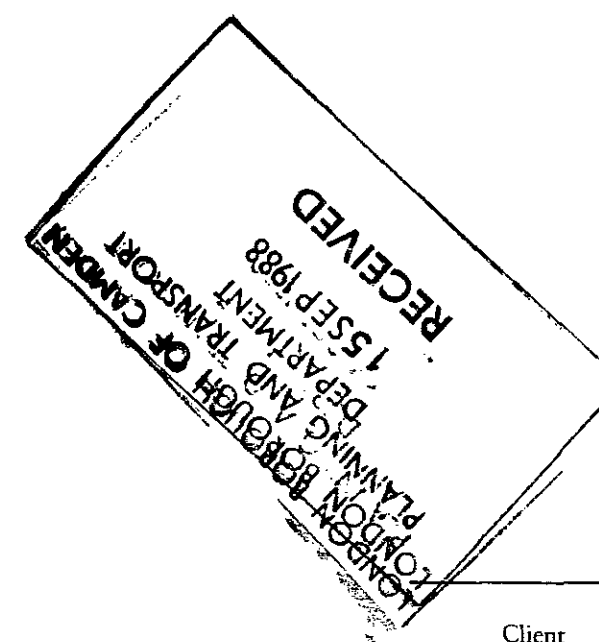

B.C.DESIGN.

DESIGN AND PLANNING

12 CHRISTCHURCH ROAD LONDON N8 9QL 340 9294

Client	BREWER AND BURGESS
Project	41 BRECKNOCK ROAD LONDON N7
Description	PROPOSED LAYOUT
Date	13 / 9 / 88
Job No	8720 / 05
Scale	1 : 50
Drawn by	

This drawing is the property of bcdesign and may not be reproduced without written consent

No dimensions to be scaled from the drawing.

