


2*

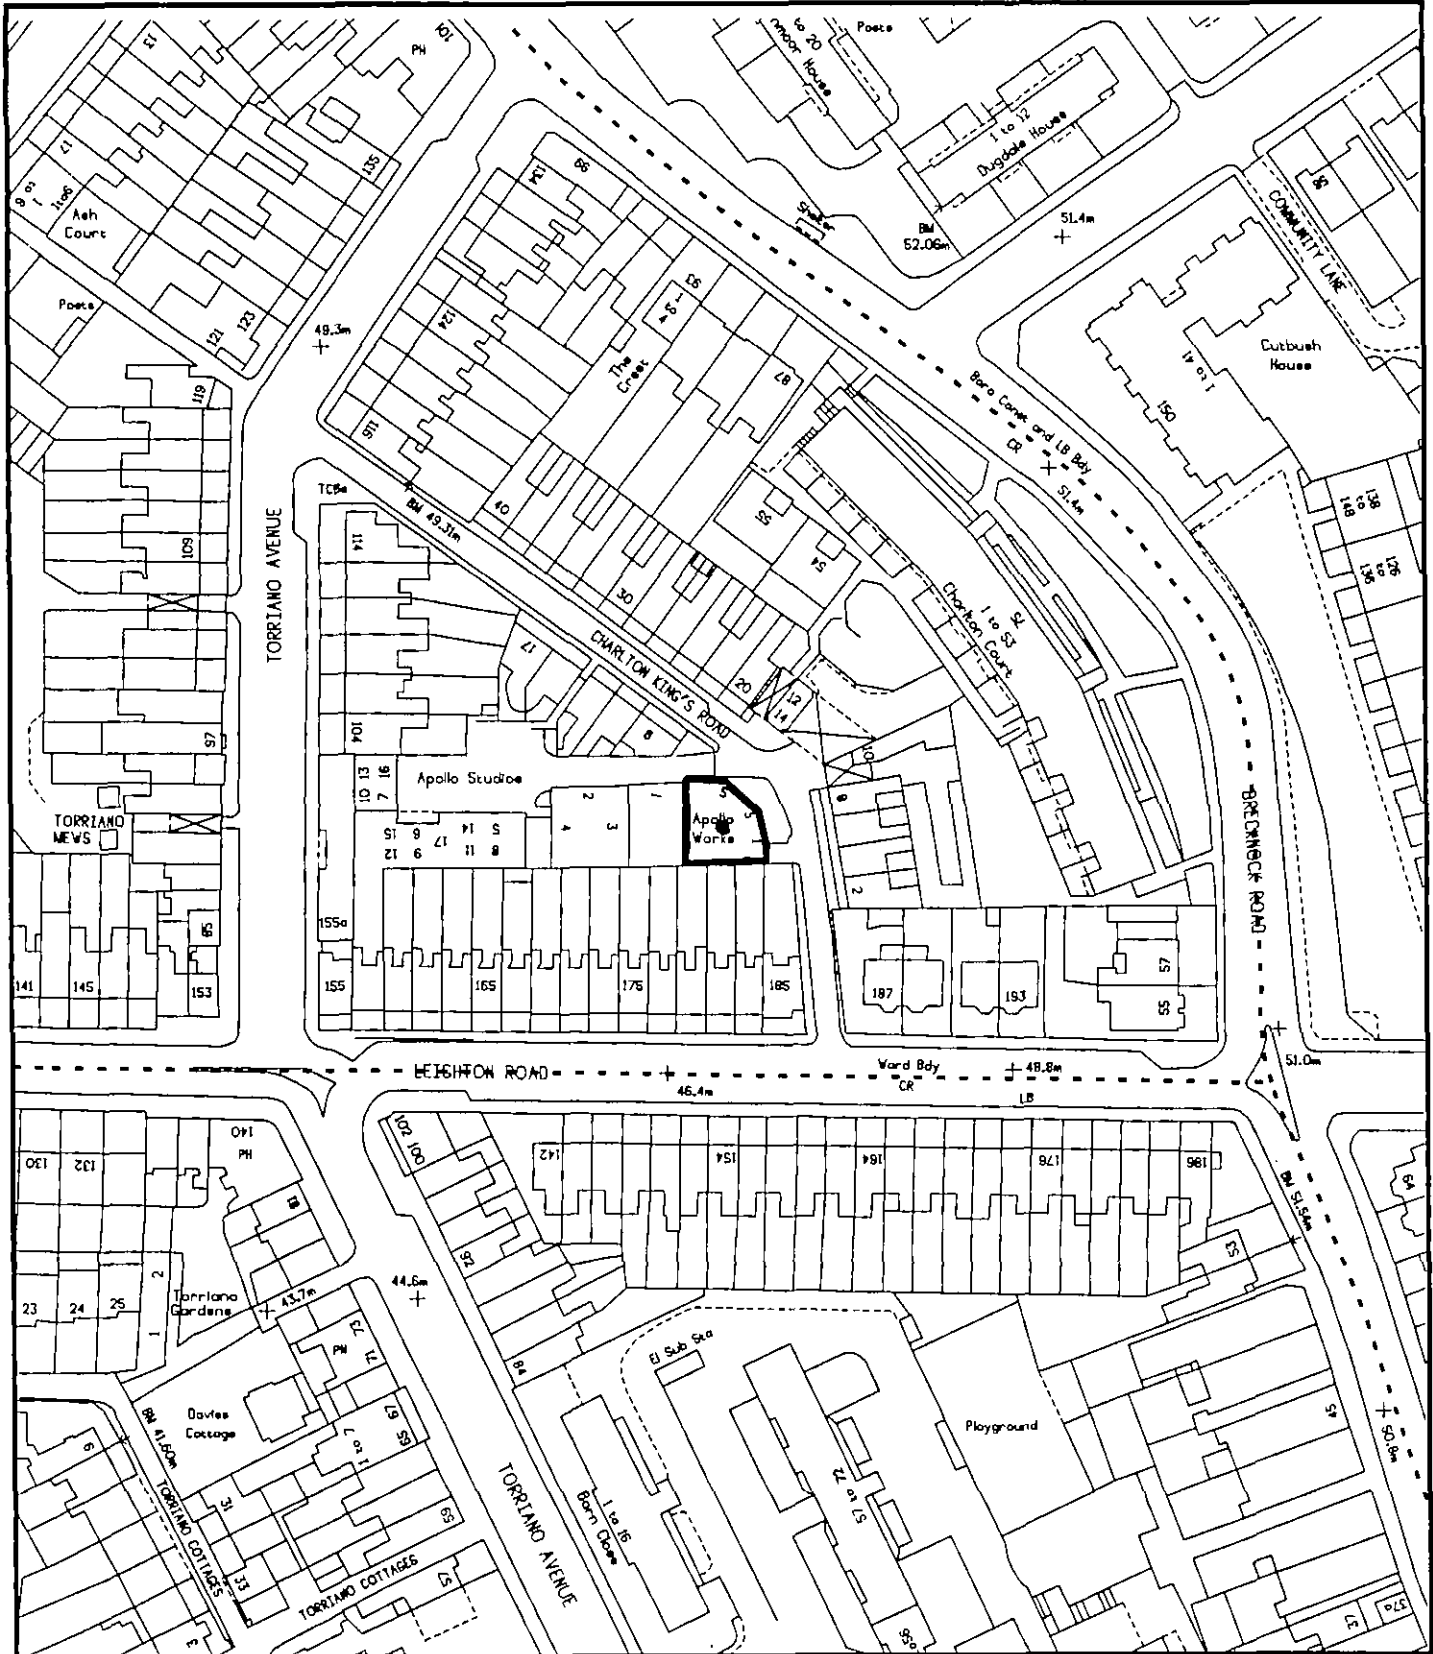

Apollo Works Charlton Kings Road

London Borough of Camden

Planning Transport & Health Services
 Town Hall Extension
 Argyle Street Entrance
 London WC1H 8EQ