


12 Quadrant Grove,

London Borough of Camden

PL / 9200301

Planning Transport & Employment Service
 Town Hall Extension
 Argyle Street Entrance
 London WC1H 8EQ

TP9200301

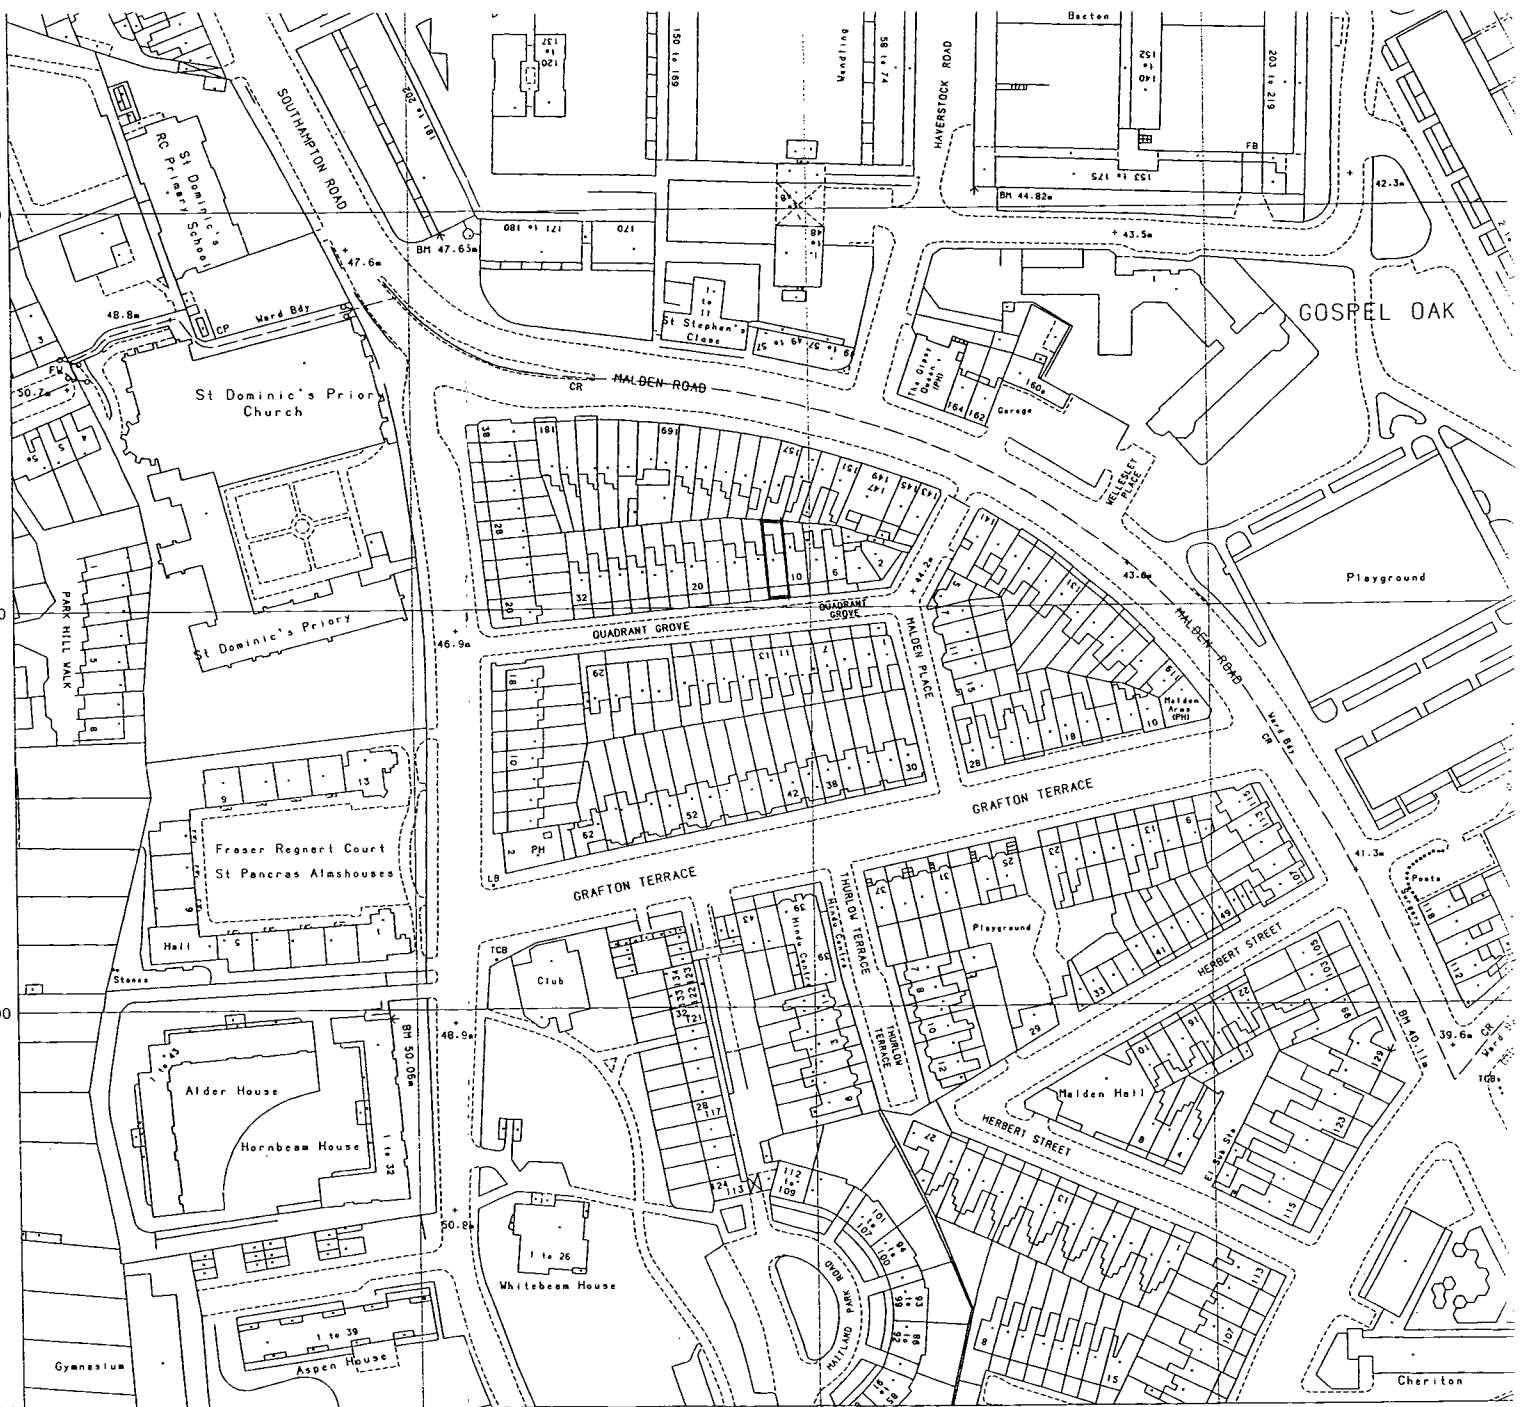

REV	DESCRIPTION	DATE
JOB	12 QUADRANT GROVE LONDON NW5	
PETER SHARRATT ARCHITECT		TITLE
SCALE 1:1250		DATE MARCH 92
DRG. NO NP-03		DRAWN BY
		REV

184900

900

52800

100

527801