

REAR

adjoining property  
previously extended  
to glazed wall.

2.5 m. max.

1.2

new rear  
dormer

SHOWER

BEDROOM 2

BATHROOM

BEDROOM 1

*London*  
LONDON BOROUGH OF CAMDEN  
TOWN AND COUNTRY PLANNING ACTS  
19 MAR 1992  
PLANS APPROVED  
ON BEHALF OF THE COUNCIL

2.5 m. max.

1.3

42

FRONT

TP9100831R1

Drawing Title			
<h1>Floor Plan</h1>			
42 Mansfield Road. Gospel Oak Proposed Roof Alterations for Mr & Mrs R.Still			
Drawn	K.V.R.	Date	March 1991
Drawing No.		RKS.02.A	


LONDON BOROUGH OF CAMDEN  
PLANNING AND TRANSPORT  
DEPARTMENT  
10 MAR 1992  
RECEIVED

1:50 METRIC

5m

pots stacks features  
and ridge line retained

party wall previously raised.  
adjoining development beyond  
shown dotted

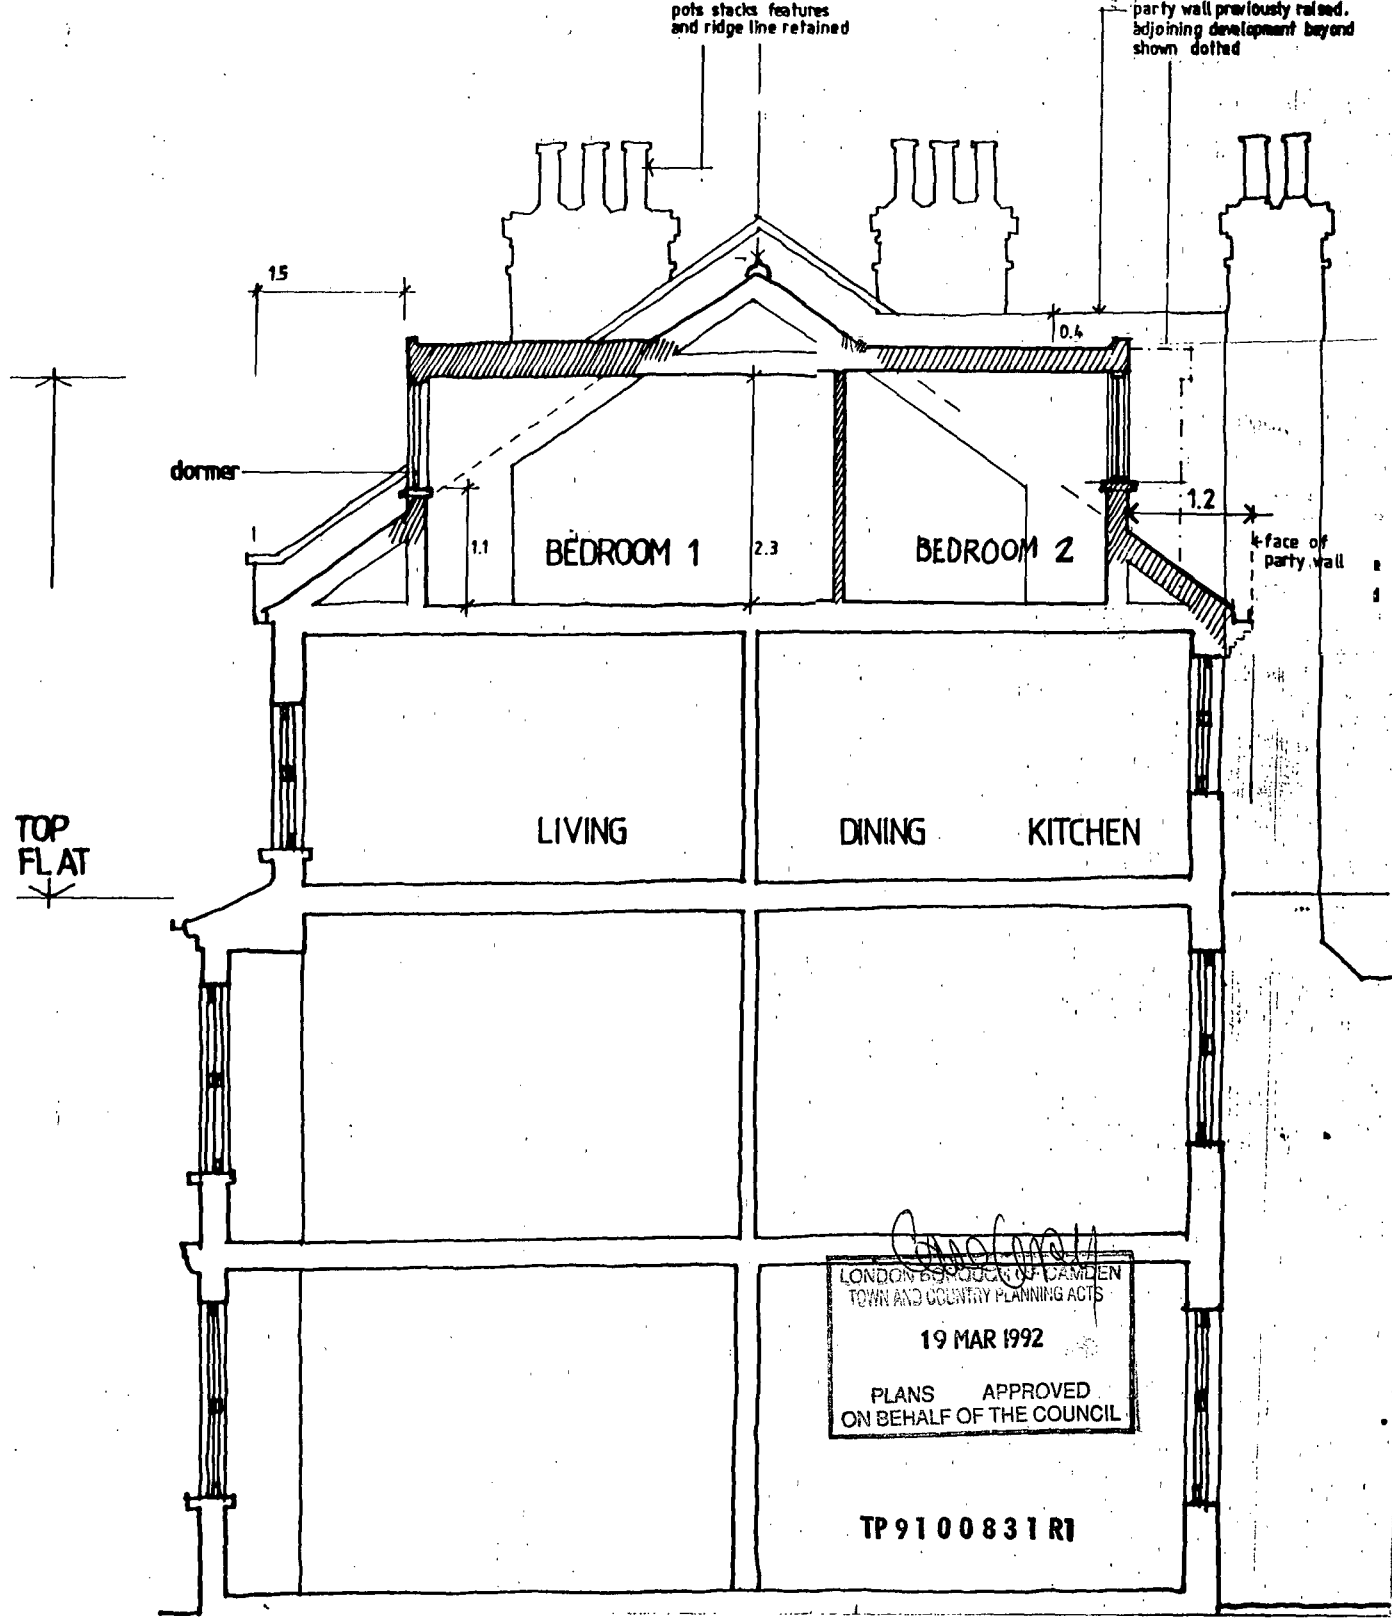

LONDON BOROUGH OF CAMDEN  
TOWN AND COUNTRY PLANNING ACTS  
19 MAR 1992  
PLANS APPROVED  
ON BEHALF OF THE COUNCIL

TP9100831R1


LONDON BOROUGH OF CAMDEN  
PLANNING AND TRANSPORT  
DEPARTMENT  
10 MAR 1992  
RECEIVED

Drawing Title			
Cross Section			
42 Mansfield Road. Gospel Oak			
Proposed Roof Alterations for Mr & Mrs R.Stil			
Drawn	K.V.R.	Date	March 1991
Drawing No.			RKS.03.A



42

1:50 METRIC

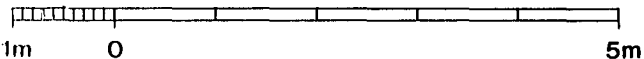

TP9 100831

Drawing Title		Front Elevation	
42 Mansfield Road. Gospel Oak Proposed Roof Alterations for Mr & Mrs R.Still			
Drawn	K.V.R.	Date	March 1991
Drawing No.			RKS.04

*Carol Corral*  
 TOWN BOROUGH OF GARDEN  
 AND COUNTRY PLANNING ACTS  
 19 MAR 1992  
 PLANS APPROVED  
 ON BEHALF OF THE COUNCIL



*Caroline*  
 LONDON BOROUGH OF CAMDEN  
 TOWN AND COUNTRY PLANNING ACTS  
 19 MAR 1992  
 PLANS APPROVED  
 ON BEHALF OF THE COUNCIL

TP9100831R1

LONDON BOROUGH OF CAMDEN  
 1:50 METRIC  
 0 10 MAR 1992  
 RECEIVED

5m

Drawing Title	Rear Elevation		
42 Mansfield Road. Gospel Oak Proposed Roof Alterations for Mr & Mrs R.Still			
Drawn	K.V.R.	Date	March 1991
Drawing No.			RKS.05.A.