




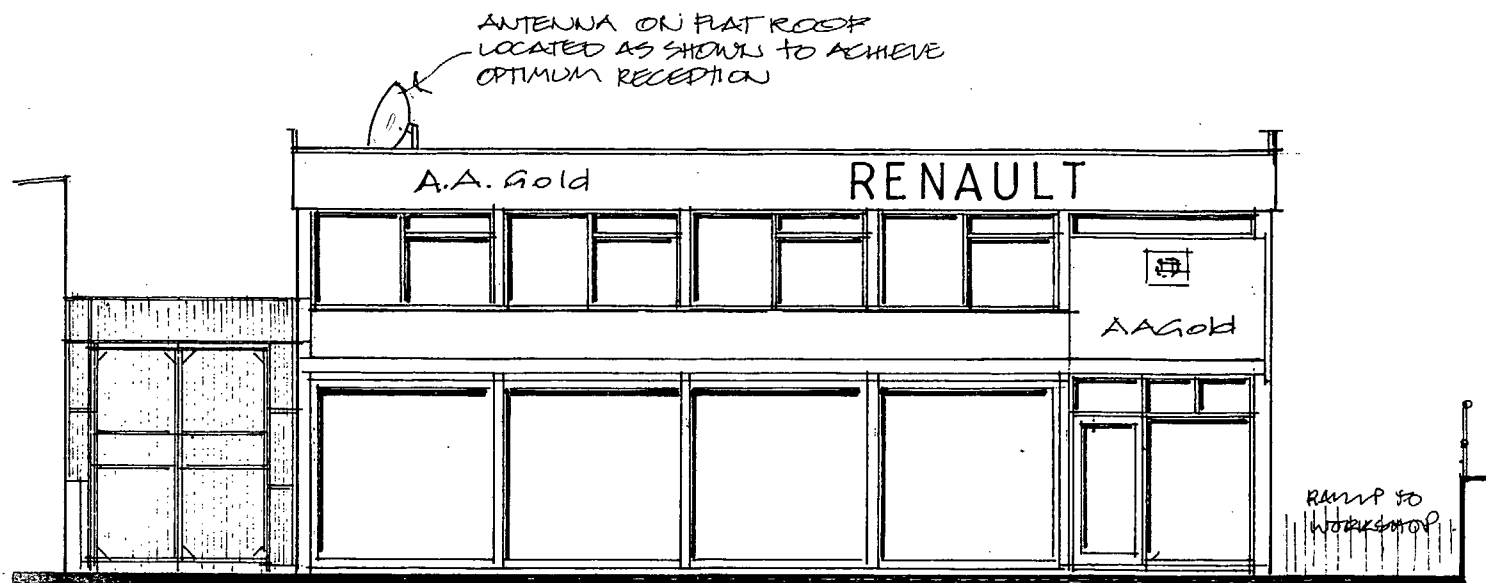

FRONT ELEVATION FROM GRAFTON ROAD

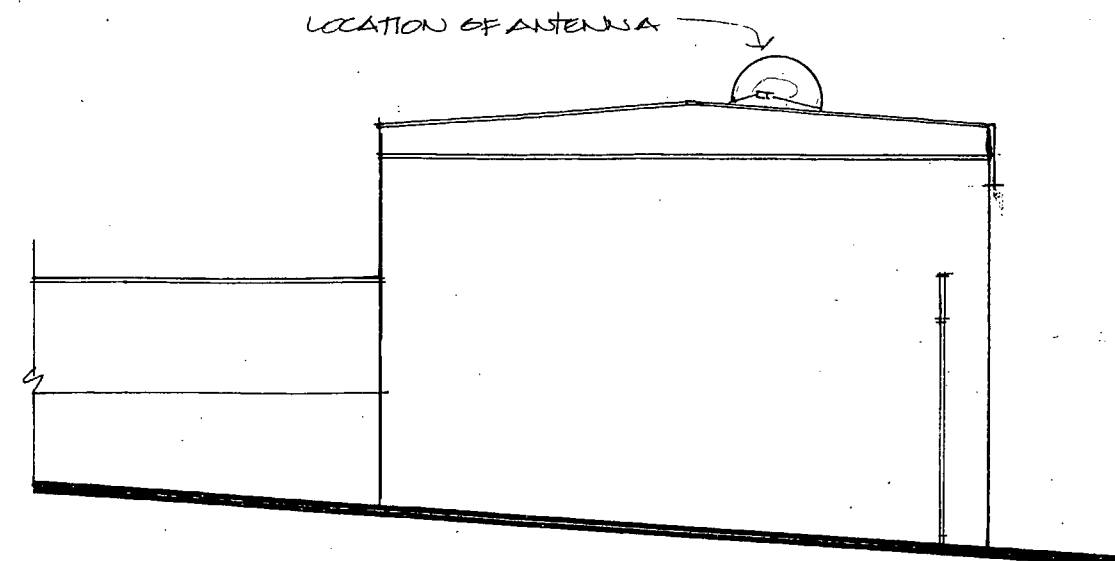


SIDE ELEVATION


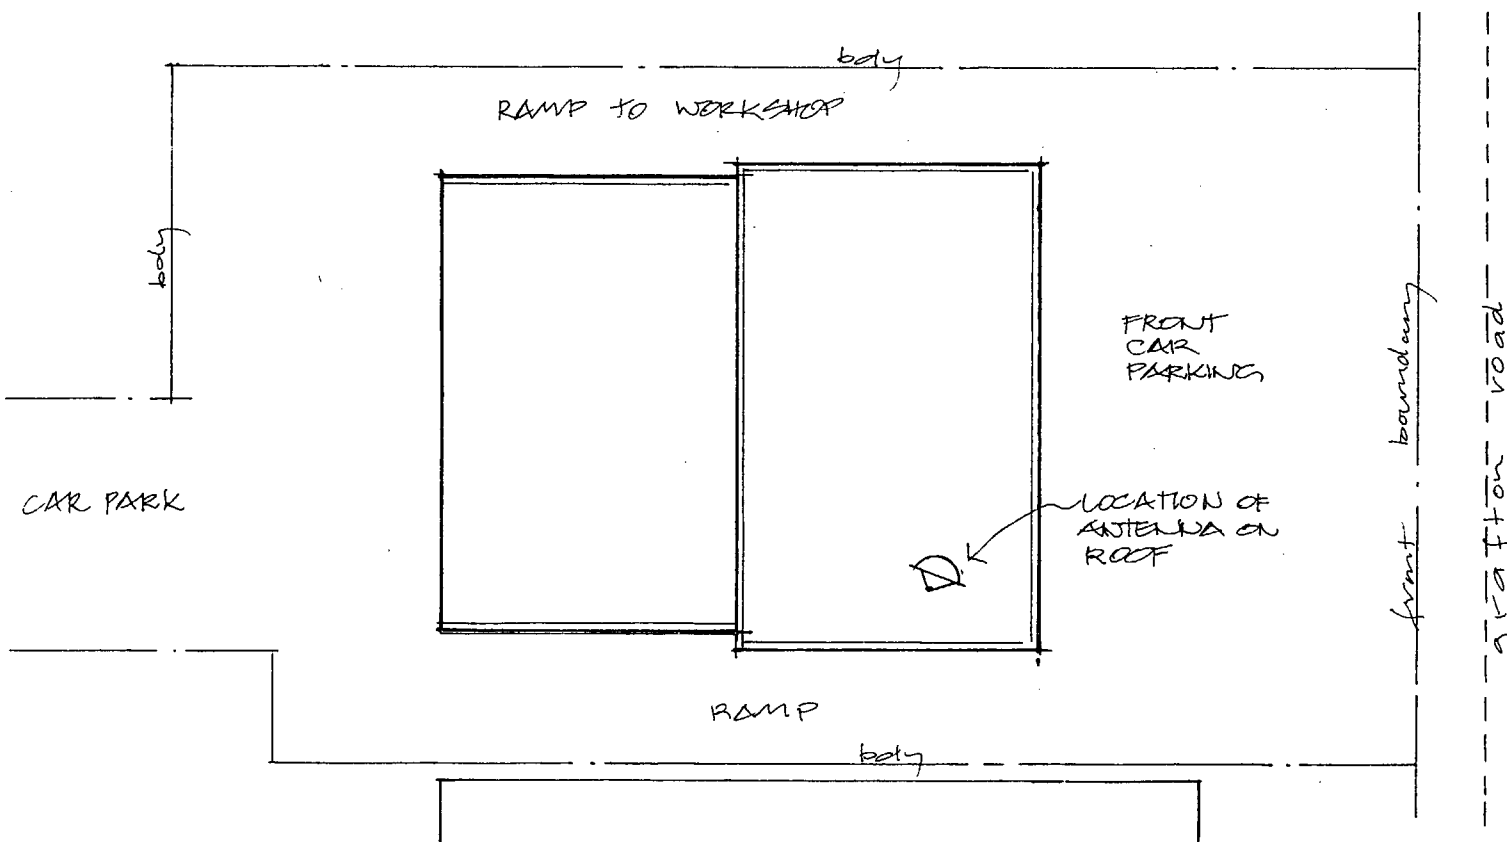


SITE PLAN

PARABOLIC SHAPED INDIA
FLAT ROOF MOUNTED SMC
(SHEET MOLDED COMPRESSION)
ANTENNA
IN FIBREGLASS MOUNTED
POLYESTER FINISHED IN
GREYISH WHITE. 9/16 HT 1.3M

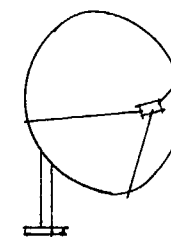

antenna

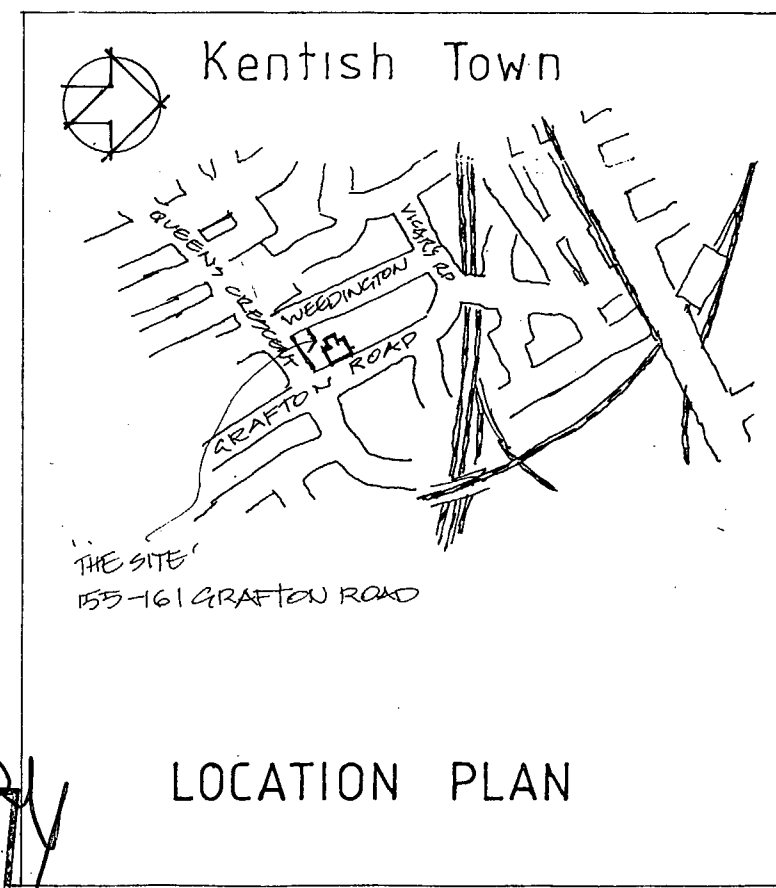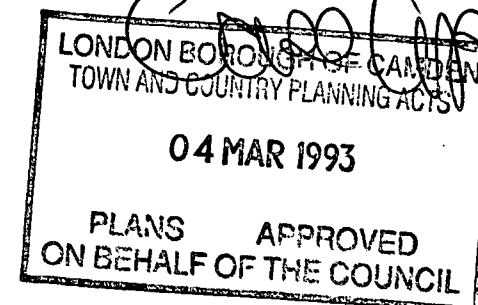

LOCATION PLAN

TP 9201318

DRN BY	SCHEME	PROPERTY	SCALE	DATE	SK. NO.
KCP DESIGNS	PROPOSED SATELLITE ANTENNA	AAGold 155-161 Grafton Rd Kentish Town	1 in 100 : 200 : 2500	November 1992	S/3510