


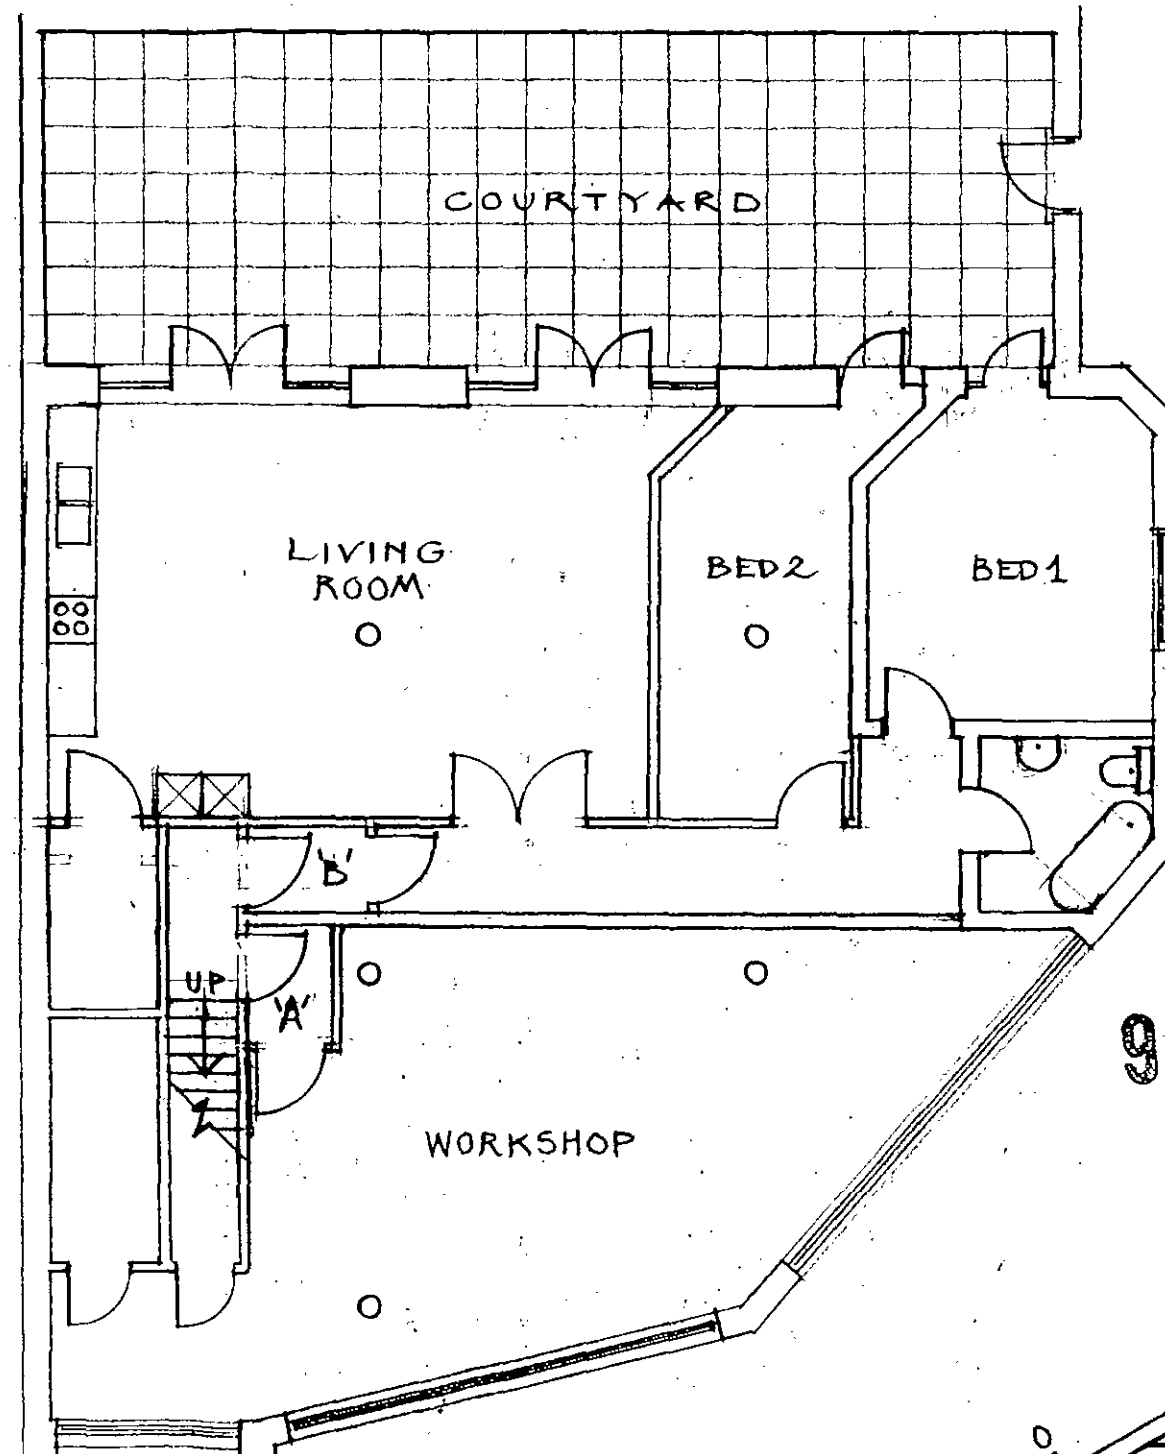

Good Copy

LONDON BOROUGH OF CAMDEN
TOWN AND COUNTRY PLANNING ACTS



17 FEB 1994

PLANS NOT APPROVED
ON BEHALF OF THE COUNCIL

9301372

Architects
CATEBELL ZOGLOVITCH WILKINSON & GORGE
17 BOWLING GREEN LANE
LONDON EC1
071 277 2727

date 24 10 93 scale 1:96 job 1043
LOWER GROUND FLOOR
APOLLO WORKS
CHARLTON KINGS RD NW5
2
PROPOSED

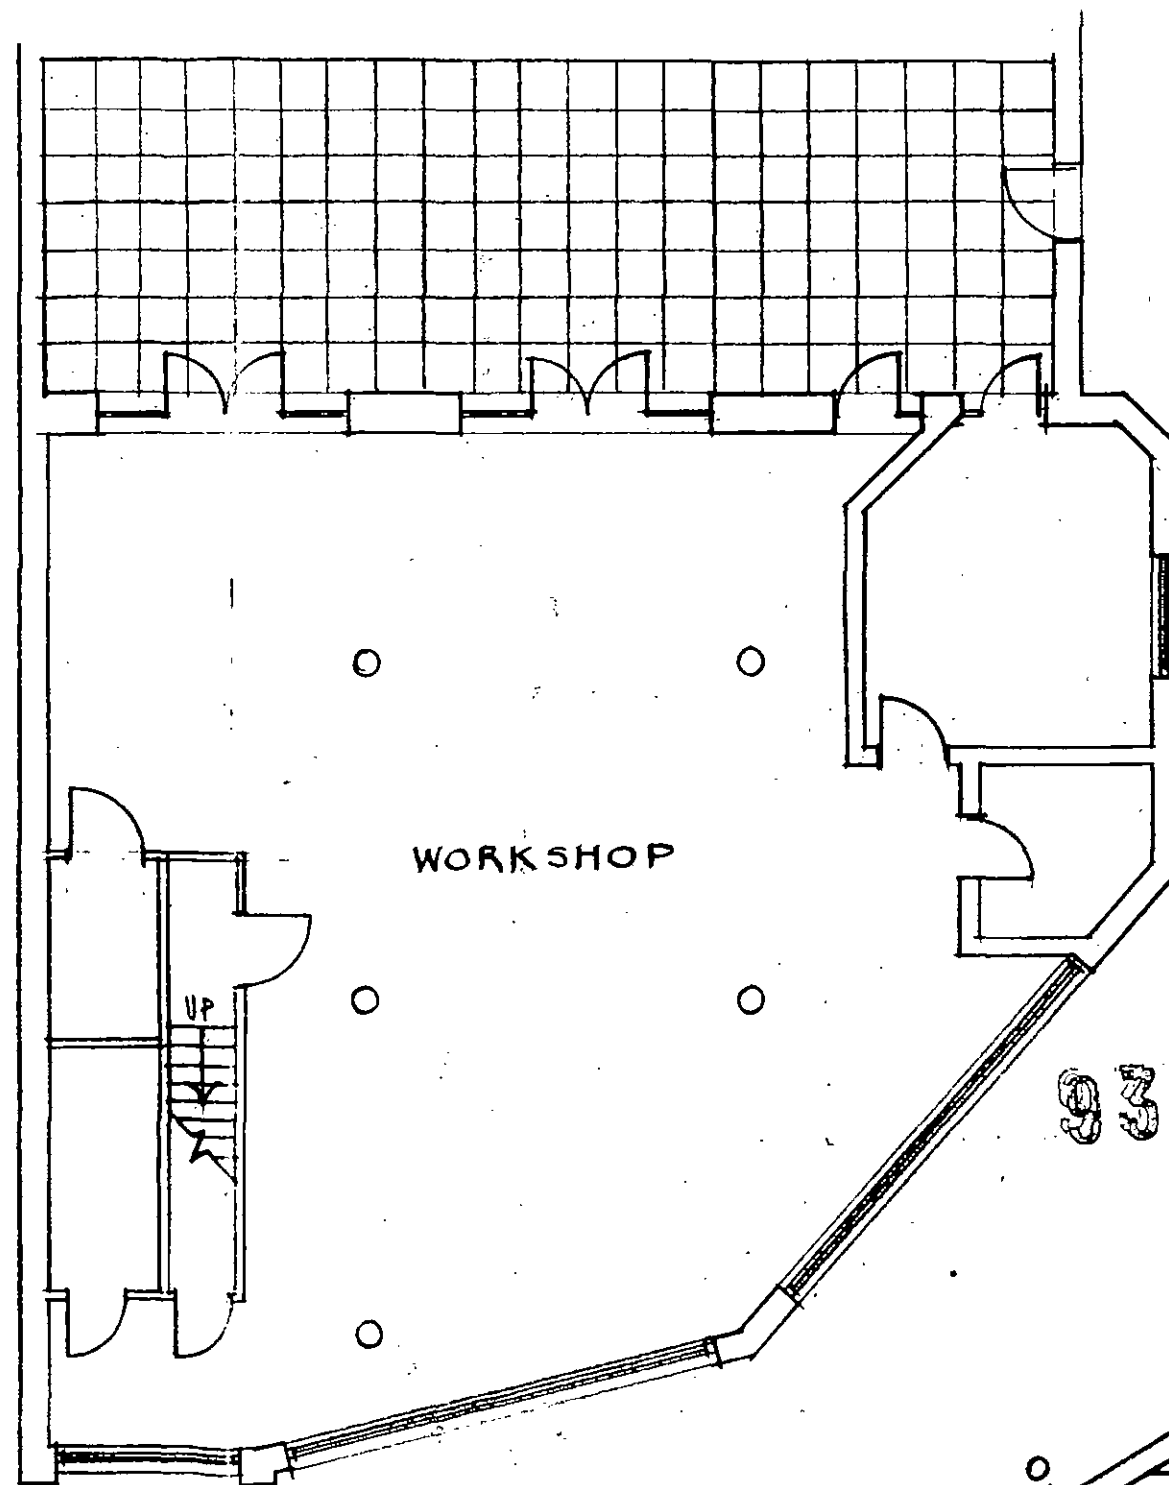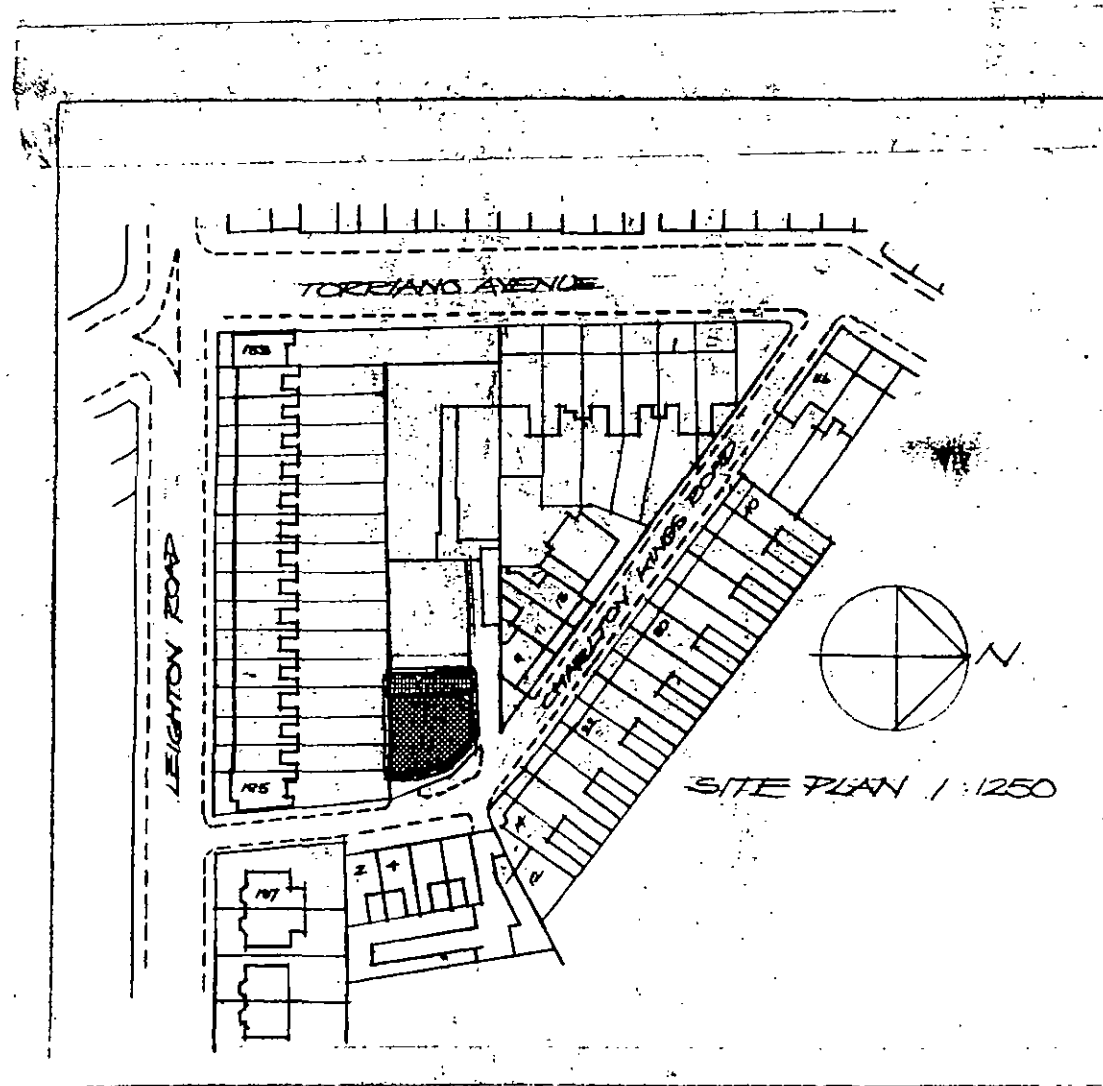

Core Copy
 LONDON BOROUGH OF CAMDEN
 TOWN AND COUNTRY PLANNING ACT
 17 FEB 1994
 PLANS NOT APPROVED
 ON BEHALF OF THE COUNCIL

9301372

Architects
 CAMPBELL TOGOLOVITCH WILKINSON & GOUGH
 17 BOWLING GREEN LANE
 LONDON EC1
 071 271 2725
 Date 24 10 93 Scale 1:96. Job 1043
 LOWER GROUND FLOOR
 APOLLO WORKS
 CHARLTON KINGS RD NW5
 1
 EXISTING